


**GROUND FLOOR PLAN
AS PROPOSED**

**FLAT 3 1 BEDROOM MAISONETTE
GROSS INTERNAL AREA 48m²**

**FLAT 4 STUDIO FLAT
GROSS INTERNAL AREA 38m²**

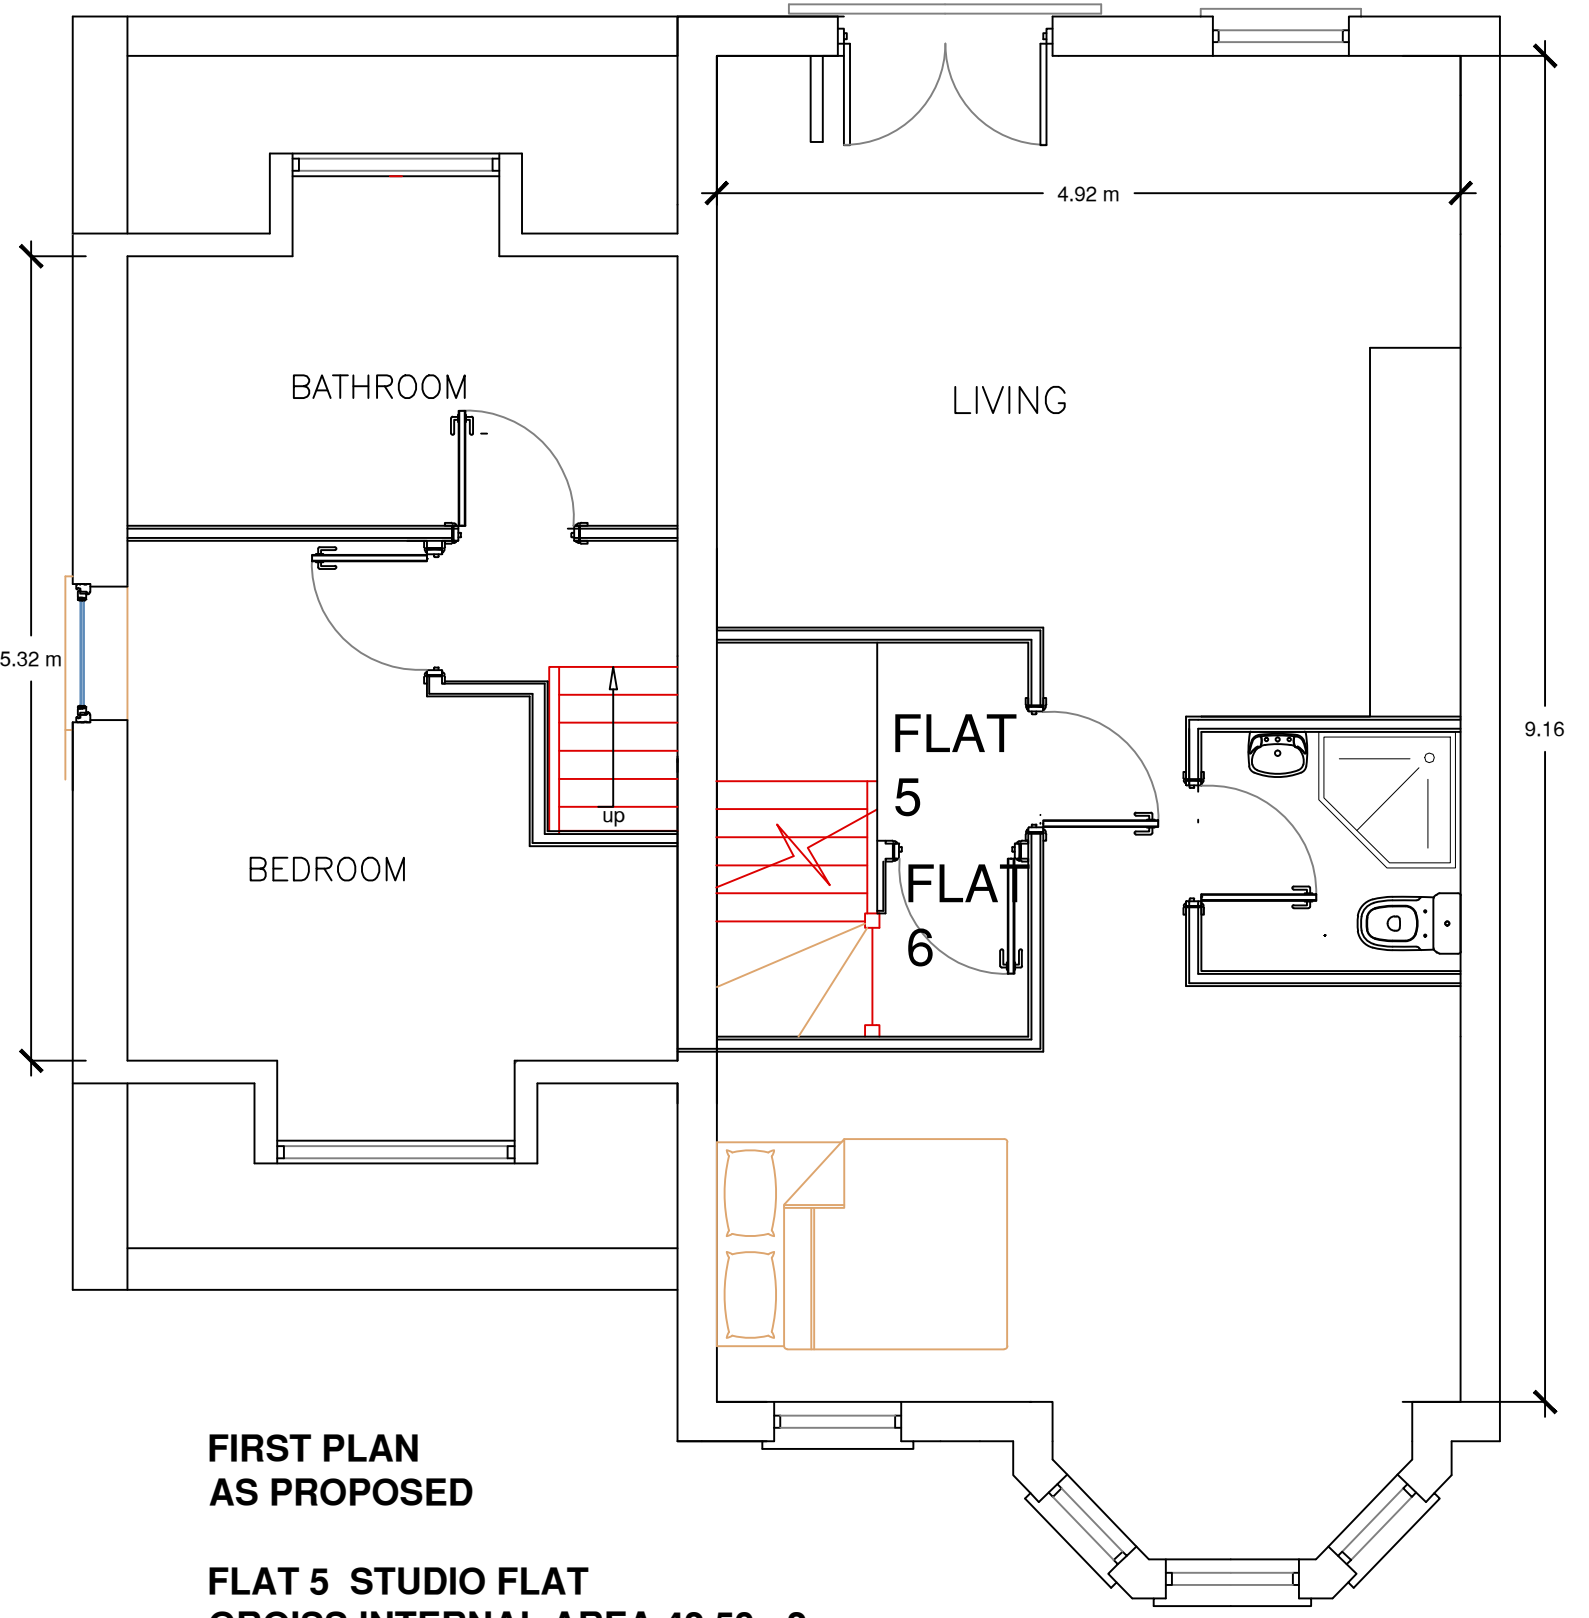

**FIRST PLAN
AS PROPOSED**

**FLAT 5 STUDIO FLAT
GROSS INTERNAL AREA 42.50m²**

**FLAT 6 2 BEDROOM MAISONETTE
GROSS INTERNAL AREA 69.06m²**

SCALE BAR 1:50				
1000mm		2000mm		4000mm
2000mm		4000mm		8000mm
SCALE BAR 1:100				
DRAWING TITLE		PAPER SIZE	STATUS	
FLOOR PLANS AS PROPOSED		A3	DEISIGN DWG	
SCALE	DRAWING NO.	REV	DATE	DWG
1: 50	82/1059/08	-	01/11/2017	CG
SITE DIMENSIONS TO BE CHECKED BEFORE SITE WORKS START				
PROJECT		DESIGN-TECT		
20 BUSBY PLACE LONDON NW5 2SR		email: mail@designtect.co.uk 35 Milton Road, London. W7 1LQ. Ph 020 8840 1663		