


**SECOND FLOOR PLAN  
AS PROPOSED**

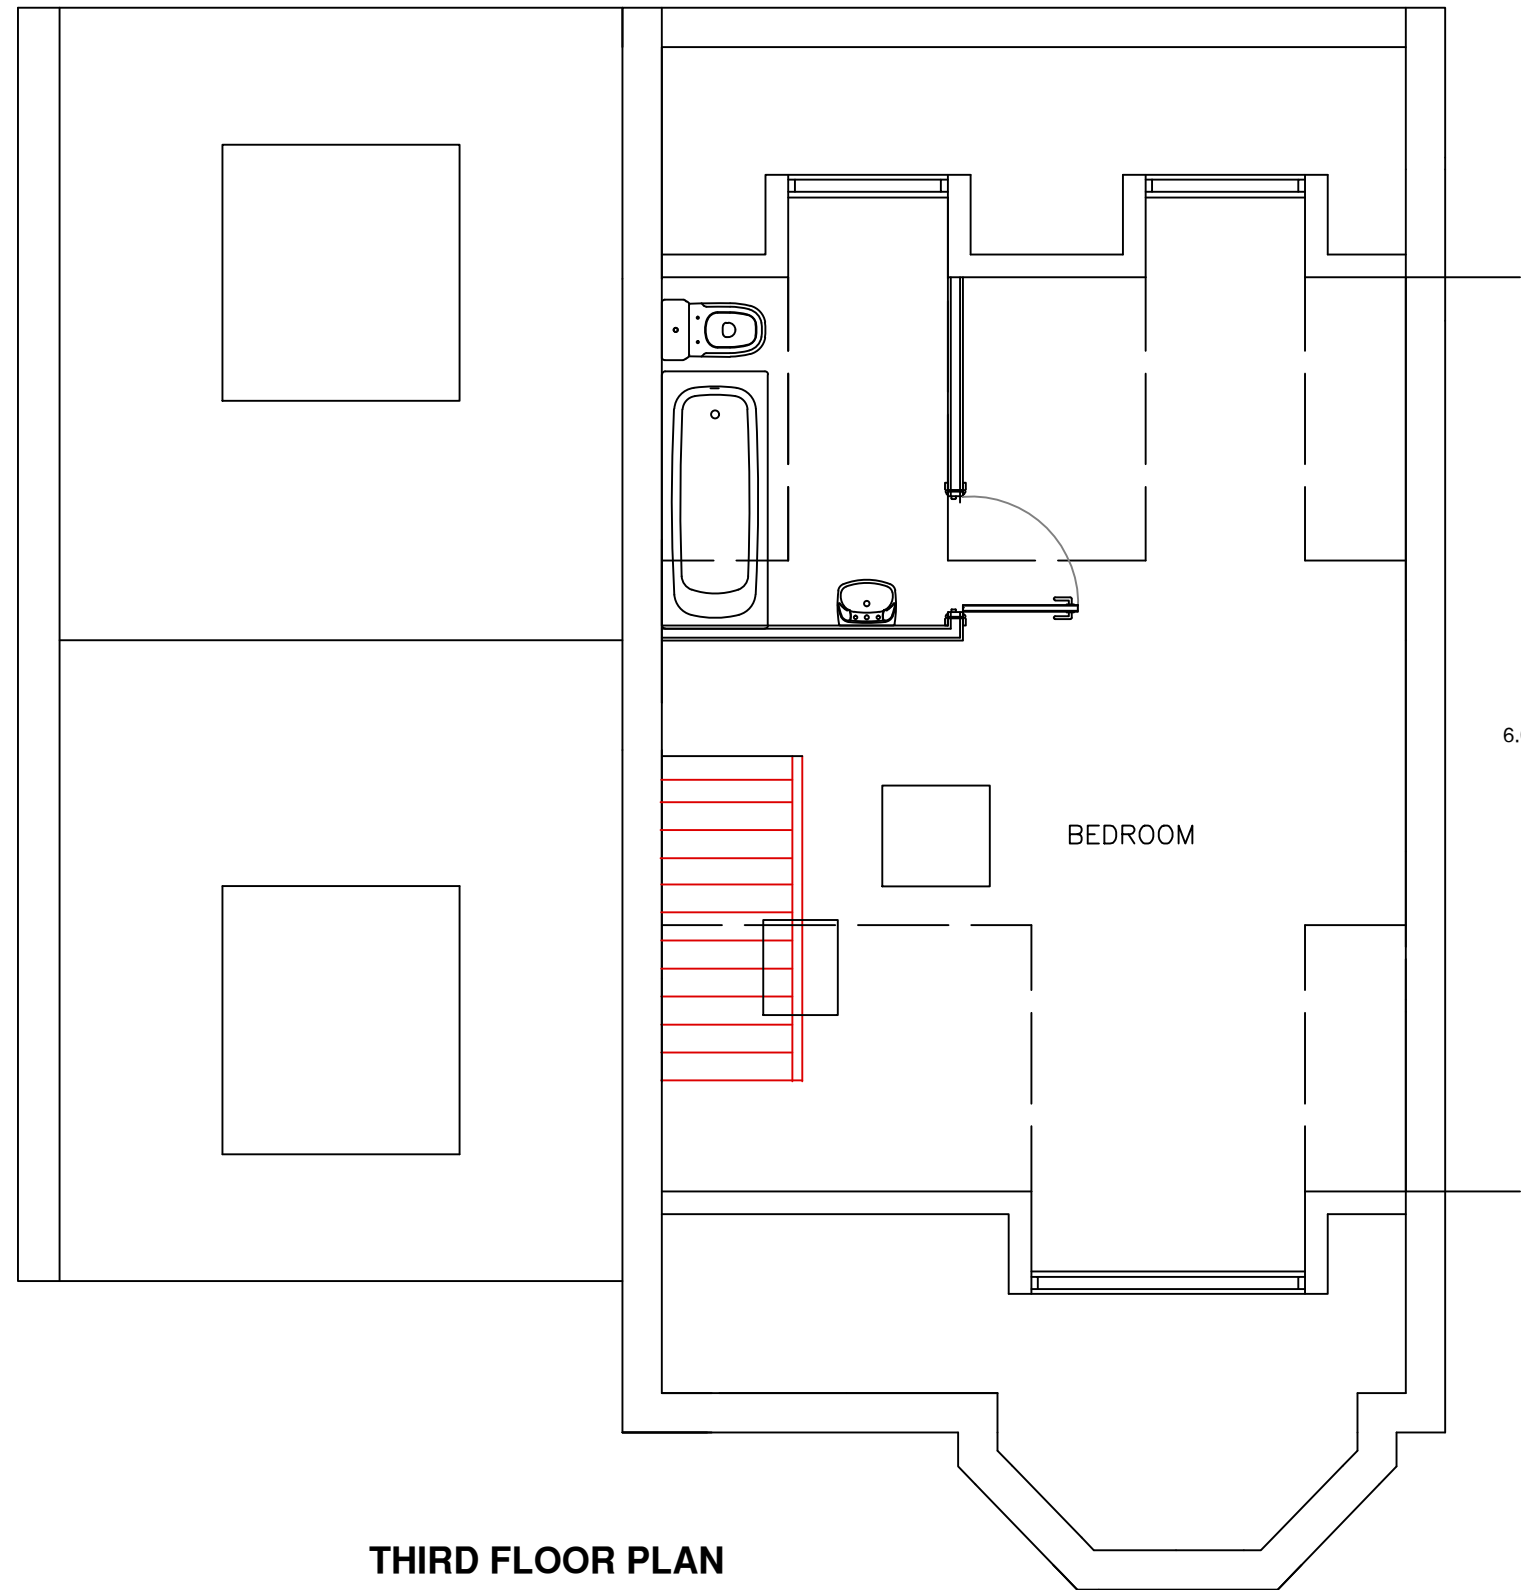

**THIRD FLOOR PLAN  
AS PROPOSED**

<b>SCALE BAR 1:50</b>				
1000mm		2000mm		4000mm
2000mm		4000mm		8000mm
<b>SCALE BAR 1:100</b>				
<b>DRAWING TITLE</b>				<b>PAPER size</b>
FLOOR PLANS AS PROPOSED				A3
<b>STATUS</b>				<b>DESIGN DWG</b>
<b>SCALE</b>	<b>DRAWING NO.</b>	<b>REV</b>	<b>DATE</b>	<b>DWG</b>
1: 50	82/1059/09	A	01/11/2017	CG
SITE DIMENSIONS TO BE CHECKED BEFORE SITE WORKS START				
<b>PROJECT</b>				<b>DESIGN-TECT</b>
20 BUSBY PLACE LONDON NW5 2SR				email: mail@designtect.co.uk 35 Milton Road, London. W7 1LQ. Ph 020 8840 1663

6.