


BUSBY PLACE

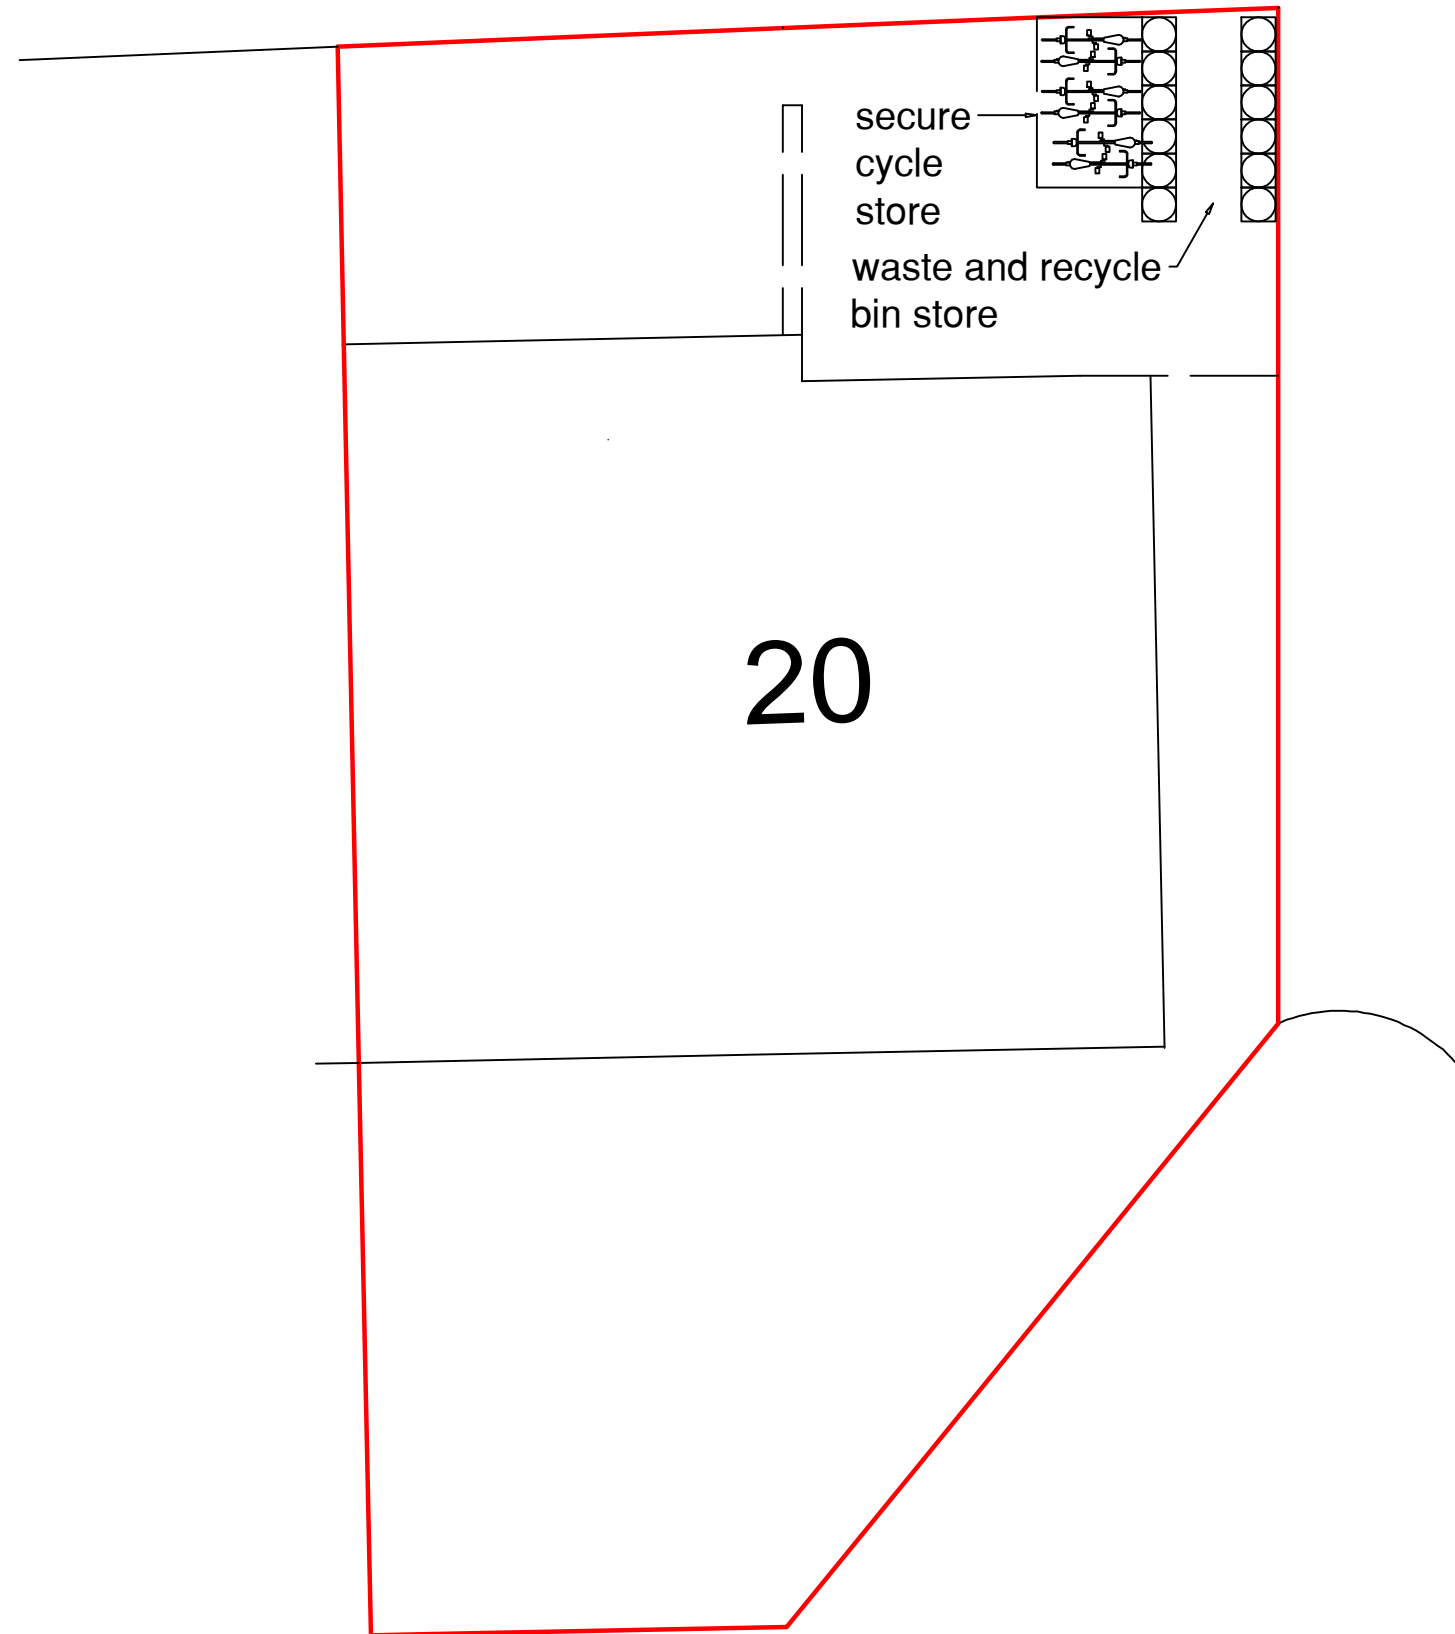

| | | | | |
|---------------------------------------------------------|--------------------|------------|-------------|-------------------------------------------------------------------------------------|
| SCALE BAR 1:50 | | | | |
| 1000mm | | 2000mm | | 4000mm |
| 2000mm | | 4000mm | | 8000mm |
| SCALE BAR 1:100 | | | | |
| DRAWING TITLE | | | | PAPER size |
| SITE PLAN SHOWING BIN AND CYCLE STORE AREAS AS PROPOSED | | | | A3 |
| STATUS | | | | DESIGN DWG |
| SCALE | DRAWING NO. | REV | DATE | DWG |
| 1: 100 | 82/1059/12 | - | 01/11/2017 | CG |
| SITE DIMENSIONS TO BE CHECKED BEFORE SITE WORKS START | | | | |
| PROJECT | | | | DESIGN-TECT |
| 20 BUSBY PLACE LONDON NW5 2SR | | | | email: mail@designtect.co.uk 35 Milton Road, London. W7 1LQ. Ph 020 8840 1663 |