

**NEON
SHEEP**

Tottenham Court Road

Doc Title: NS_Tottenham Court Road_62.cdr
Revision: 5
Date: 02.08.2018

Visual prepared and produced by:



📞 01604 758 198
@ sales@northamptonsigns.co.uk
🌐 northamptonsigns.co.uk

Existing Elevation



Client: Neon Sheep
 Brand: Neon Sheep
 Site: TCR

Drawn By: E.Candy
 Start Date: 26.04.2018
 Scale: 1:40@A3
 Rev Number: 5
 Revision By: EC
 Rev Date: 02.08.2018

- Revision Notes:
- 1: INITIAL RELEASE [DR9993]
 - 2: Changed visual [DR10063]
 - 3: Signage Elements added [DR10252]
 - 4: Added in elevation drawing [DR10410]
 - 5: Added in planning requests [DR10445]
 - 6: # [DR]
 - 7: # [DR]
 - 8: # [DR]
 - 9: # [DR]
 - 10: # [DR]

Colour References:

Other Notes:

#

Drawing Title:
 NS_Tottenham Court Road_62.cdr

File Path:
 data\Drawings\Misc DWG\
 NEON SHEEP- NEO\
 SITE SPECIFIC - NEO\
 Tottenham Court Road_62\COREL

Account Manager: Dale Gasson

Survey Notes: XXXXXXXXXXX

Drawing Sign Off: XXXXXXXXXXX

a Unit 5 Stour Road
 Ross Road Industry
 Northampton NN5 5AA

t 01604 758 198

f 01604 759 515

w www.northamptonsigns.co.uk

e info@northamptonsigns.co.uk



Elevation

Client: Neon Sheep
 Brand: Neon Sheep
 Site: TCR
 Drawn By: E.Candy
 Start Date: 26.04.2018
 Scale: 1:40@A3
 Rev Number: 5
 Revision By: EC
 Rev Date: 02.08.2018

- Revision Notes:
- 1: INITIAL RELEASE [DR9993]
 - 2: Changed visual [DR10063]
 - 3: Signage Elements added [DR10252]
 - 4: Added in elevation drawing [DR10410]
 - 5: Added in planning requests [DR10445]
 - 6: # [DR]
 - 7: # [DR]
 - 8: # [DR]
 - 9: # [DR]
 - 10: # [DR]

Colour References:

Other Notes:
#

Drawing Title:
NS_Tottenham Court Road_62.cdr

File Path:
data\Drawings\Misc DWG\
NEON SHEEP- NEO\
SITE SPECIFIC - NEO\
Tottenham Court Road_62\COREL

Account Manager: Dale Gasson

Survey Notes: XXXXXXXXXXX

Drawing Sign Off: XXXXXXXXXXX


Page: 3

a Unit 5 Stour Road
 Ross Road Industry
 Northampton NN5 5AA
t 01604 758 198
f 01604 759 515
w www.northamptonsigns.co.uk
e info@northamptonsigns.co.uk




Existing Shop Front Elevation

Signage Elements

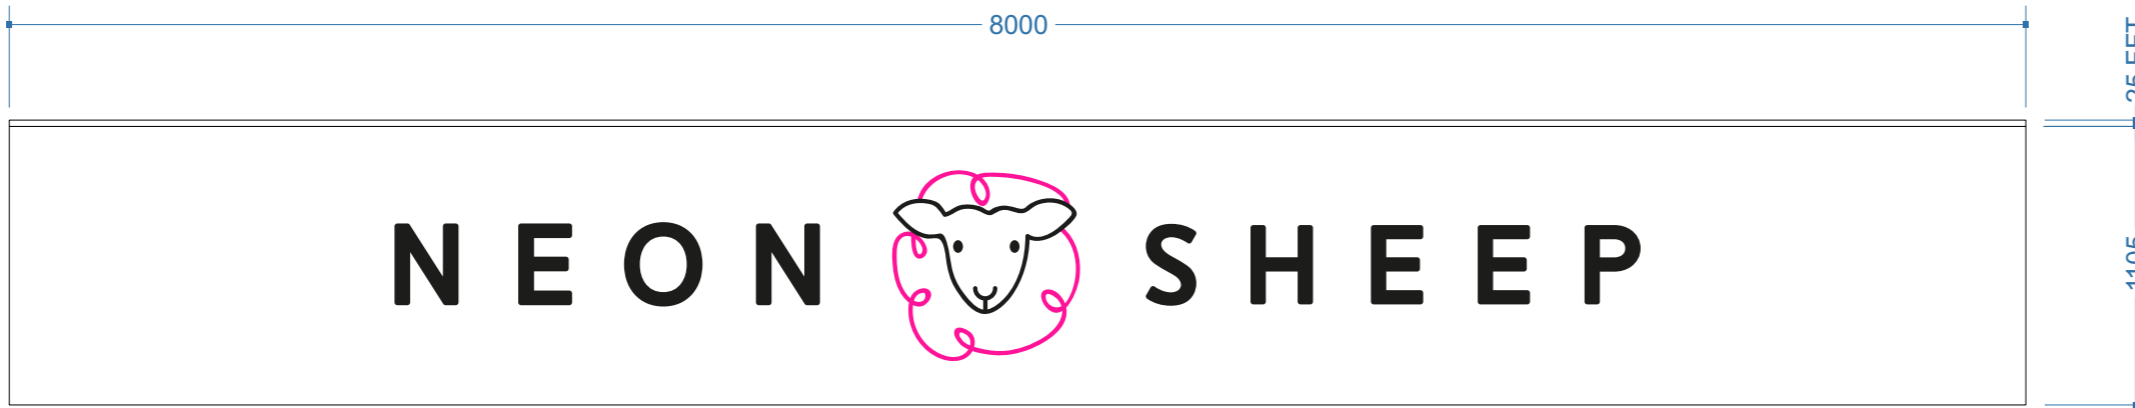


Section detail of fascia & Cornice Detail

 

ITEM A

Lettering: halo illuminated 30mm deep descaled stainless steel. Painted black.
 Pink shape: 30mm acrylic, face lit with ribbon LEDs.
 Sheep shape: 5mm satin black acrylic bonded over.
 All to be stood off by 20mm from fascia.
 Lettering to be fixed to aluminium tray finished white with 50mm deep returns and 25mm FFT.
 Infill strip needed.

Section Detail of fascia
 Scale: 1:10@A3

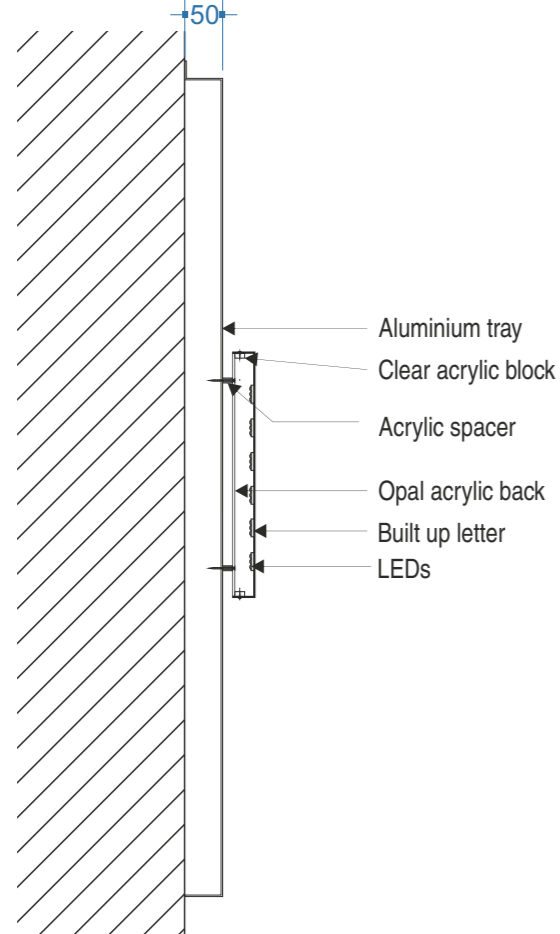

Client: Neon Sheep
 Brand: Neon Sheep
 Site: TCR
 Drawn By: E.Candy
 Start Date: 26.04.2018
 Scale: 1:30@A3
 Rev Number: 5
 Revision By: EC
 Rev Date: 02.08.2018

Revision Notes:

- INITIAL RELEASE [DR9993]
- Changed visual [DR10063]
- Signage Elements added [DR10252]
- Added in elevation drawing [DR10410]
- Added in planning requests [DR10445]
- # [DR]
- # [DR]
- # [DR]
- # [DR]
- # [DR]
- # [DR]

Colour References:

Other Notes:

#

Drawing Title:

NS_Tottenham Court Road_62.cdr

File Path:

data\Drawings\Misc DWG\
 NEON SHEEP- NEO\
 SITE SPECIFIC - NEO\
 Tottenham Court Road_62\COREL

Account Manager: Dale Gasson

Survey Notes: XXXXXXXXXXXX

Drawing Sign Off: XXXXXXXXXXXX

Photomontages



PROPOSED [INDICATIVE ONLY]

Client: Neon Sheep

Brand: Neon Sheep

Site: TCR

Drawn By: E.Candy

Start Date: 26.04.2018

Scale: nts

Rev Number: 5

Revision By: EC

Rev Date: 02.08.2018

Revision Notes:

1: INITIAL RELEASE [DR9993]

2: Changed visual [DR10063]

3: Signage Elements added [DR10252]

4: Added in elevation drawing [DR10410]

5: Added in planning requests [DR10445]

6: # [DR]

7: # [DR]

8: # [DR]

9: # [DR]

10: # [DR]

Colour References:

Other Notes:

#

Drawing Title:

NS_Tottenham Court Road_62.cdr

File Path:

data\Drawings\Misc DWG\
NEON SHEEP- NEO\
SITE SPECIFIC - NEO\
Tottenham Court Road_62\COREL

Account Manager: Dale Gasson

Survey Notes: XXXXXXXXXXX

Drawing Sign Off: XXXXXXXXXXX

Page: 5

a Unit 5 Stour Road
Ross Road Industry
Northampton NN5 5AA

t 01604 758 198

f 01604 759 515

w www.northamptonsigns.co.uk

e info@northamptonsigns.co.uk