


Key:  
 Existing structure / earth

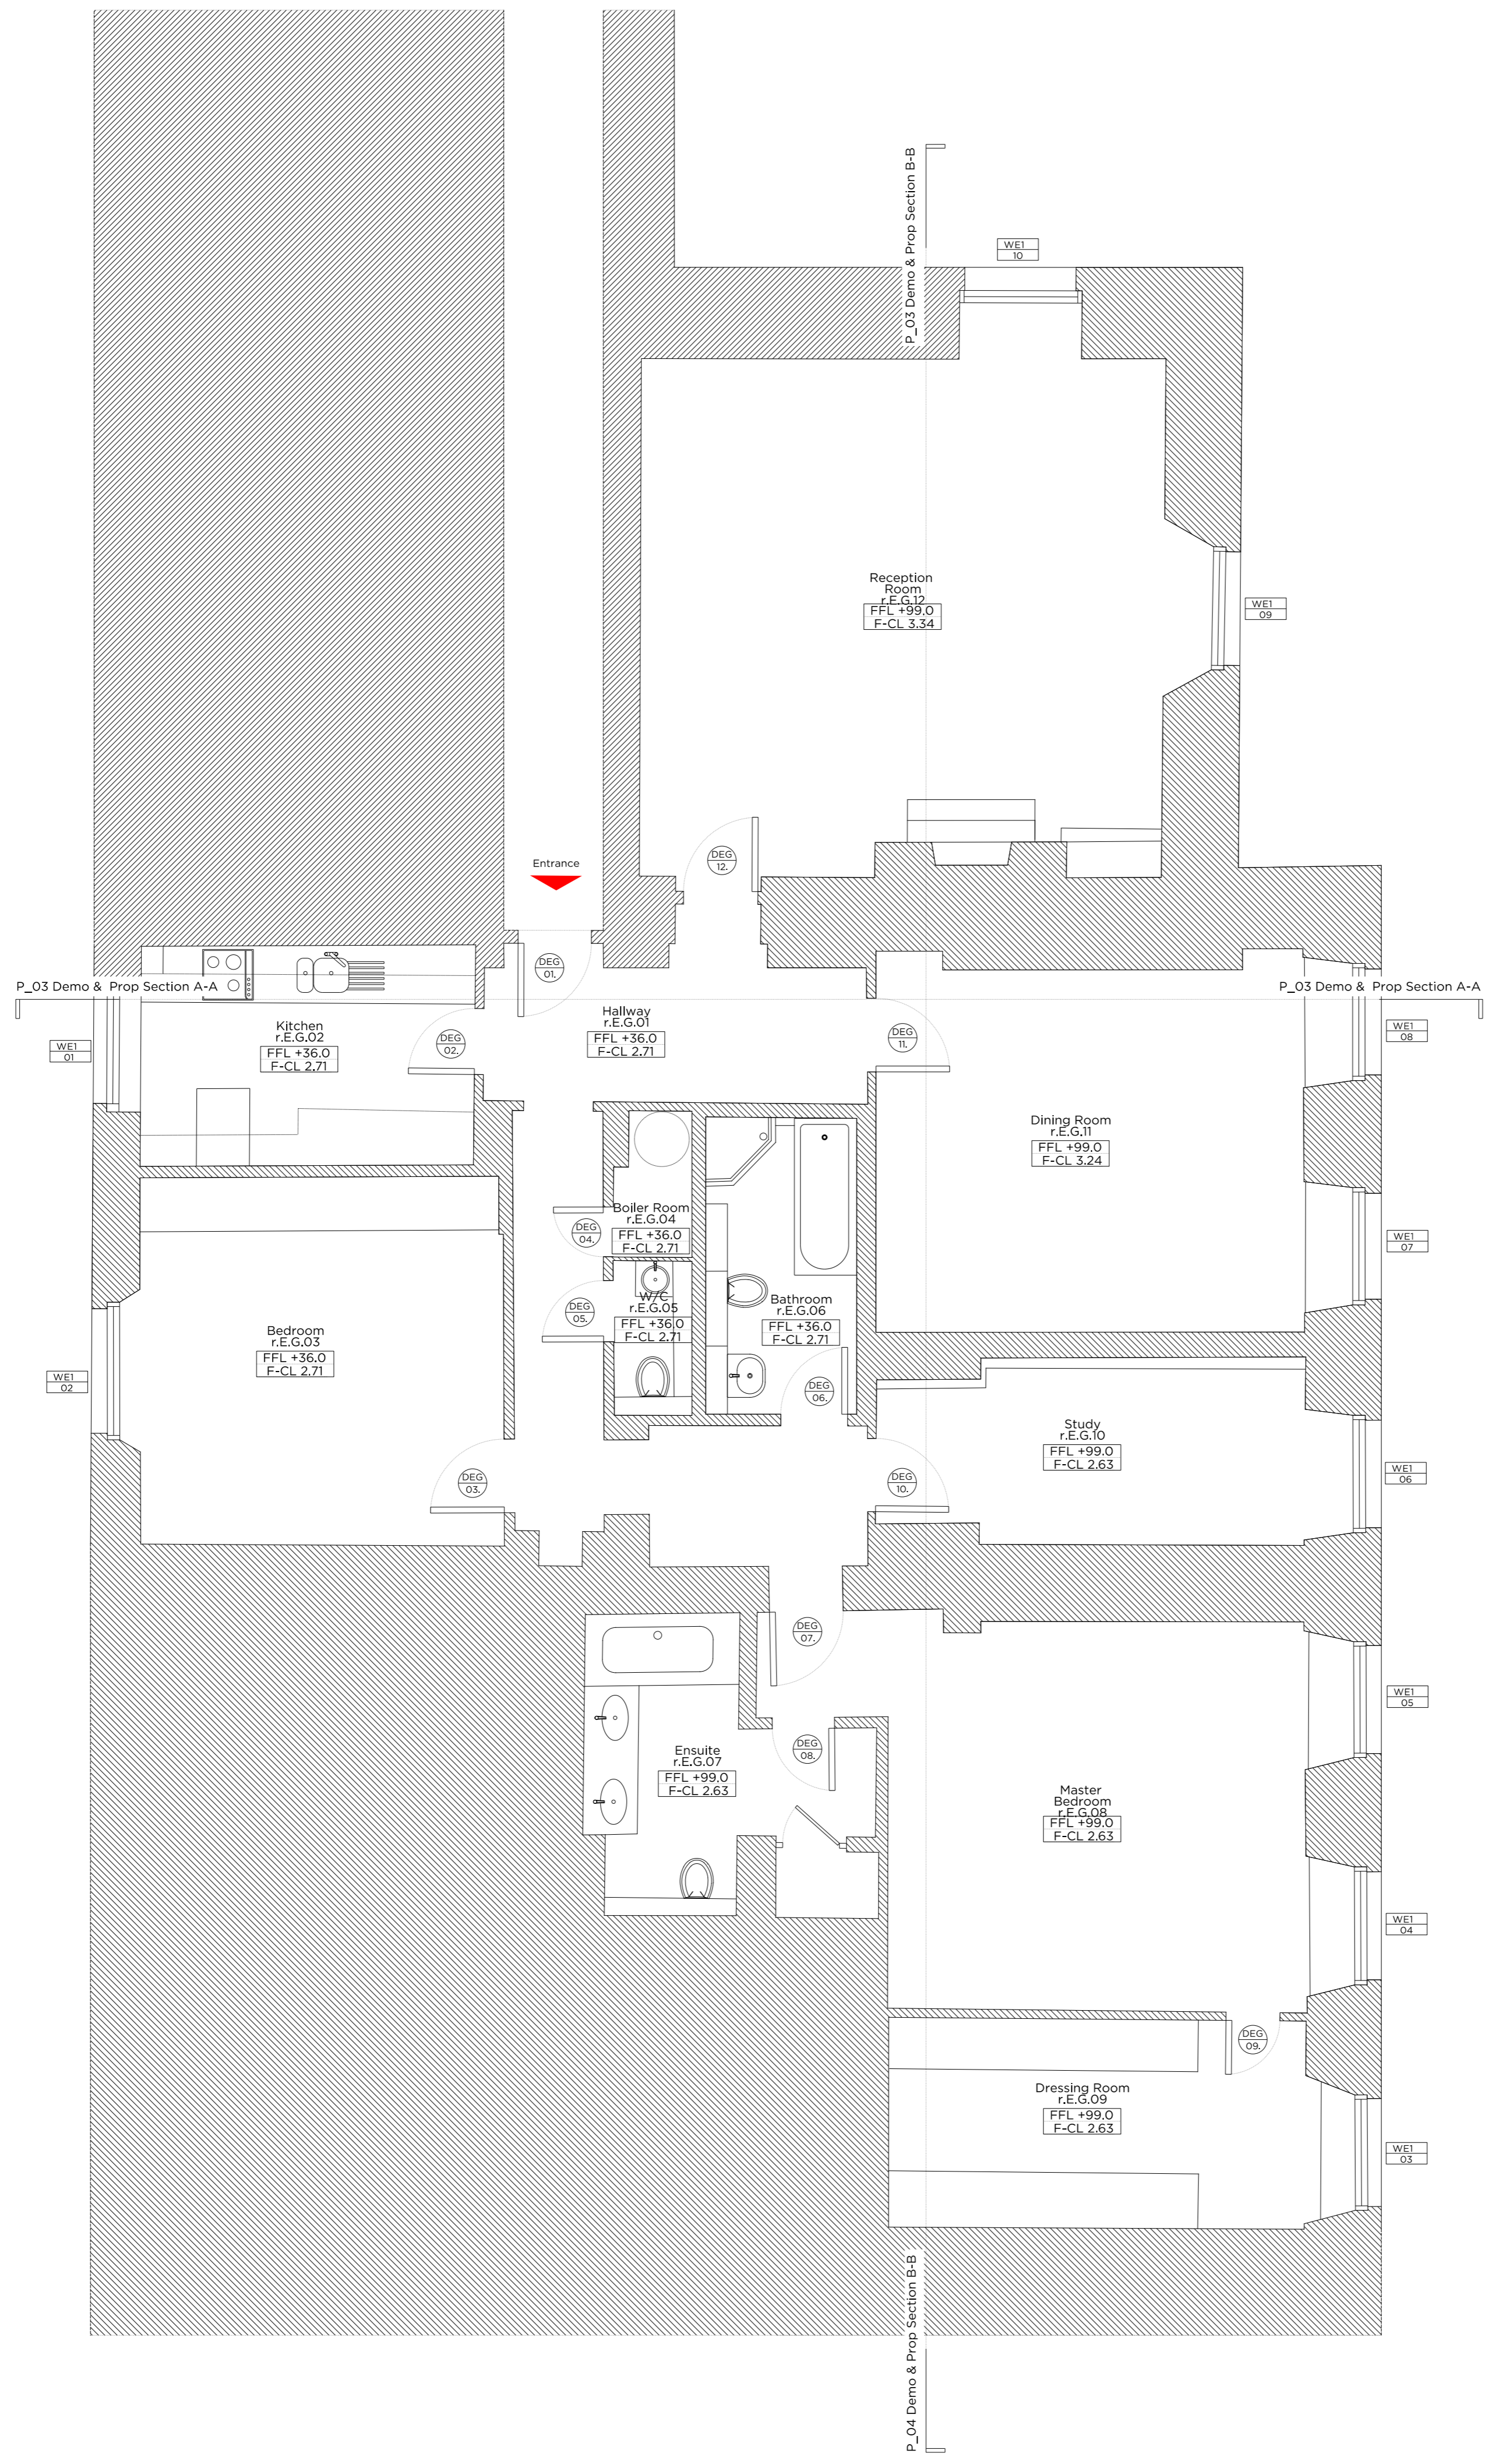

06.04.2018 Issued for Planning

# PLANNING

Project No.	17080
Client	Simon Gold
Date	April 2018
Scale	1:50@A1 / 1:100 @A3
Project	29 Cumberland Terrace
Drawing Title	Existing Ground Floor Plan
Drawing No.	E_01
Drawn	RP
Approved	RD
Signed	

**Marek Wojciechowski Architects**  
 66-68 Margaret Street W1W 8SR T. 020 7580 9336 www.mw-a.co.uk

Copyright Marek Wojciechowski Architects Limited. No implied license exists. This drawing should not be used to calculate areas for the purposes of valuation. All dimensions to be checked on site by the contractor and such dimensions to be their responsibility. Do not scale drawings. All work must comply with relevant British Standards and Building Regulations requirements. Drawing errors and omissions to be reported to the architect.

