



- ① Brickwork - Red to match existing
- ② Aluminium Framed Sliding Doors, Powdercoated Grey
- ③ Pre Patinated Zinc Standing Seam Roof
- ④ Existing Brickwork - Red
- ⑤ Existing Render - Painted White
- ⑥ Aluminium Framed Rooflight, Powdercoated Grey

**Materials Key**

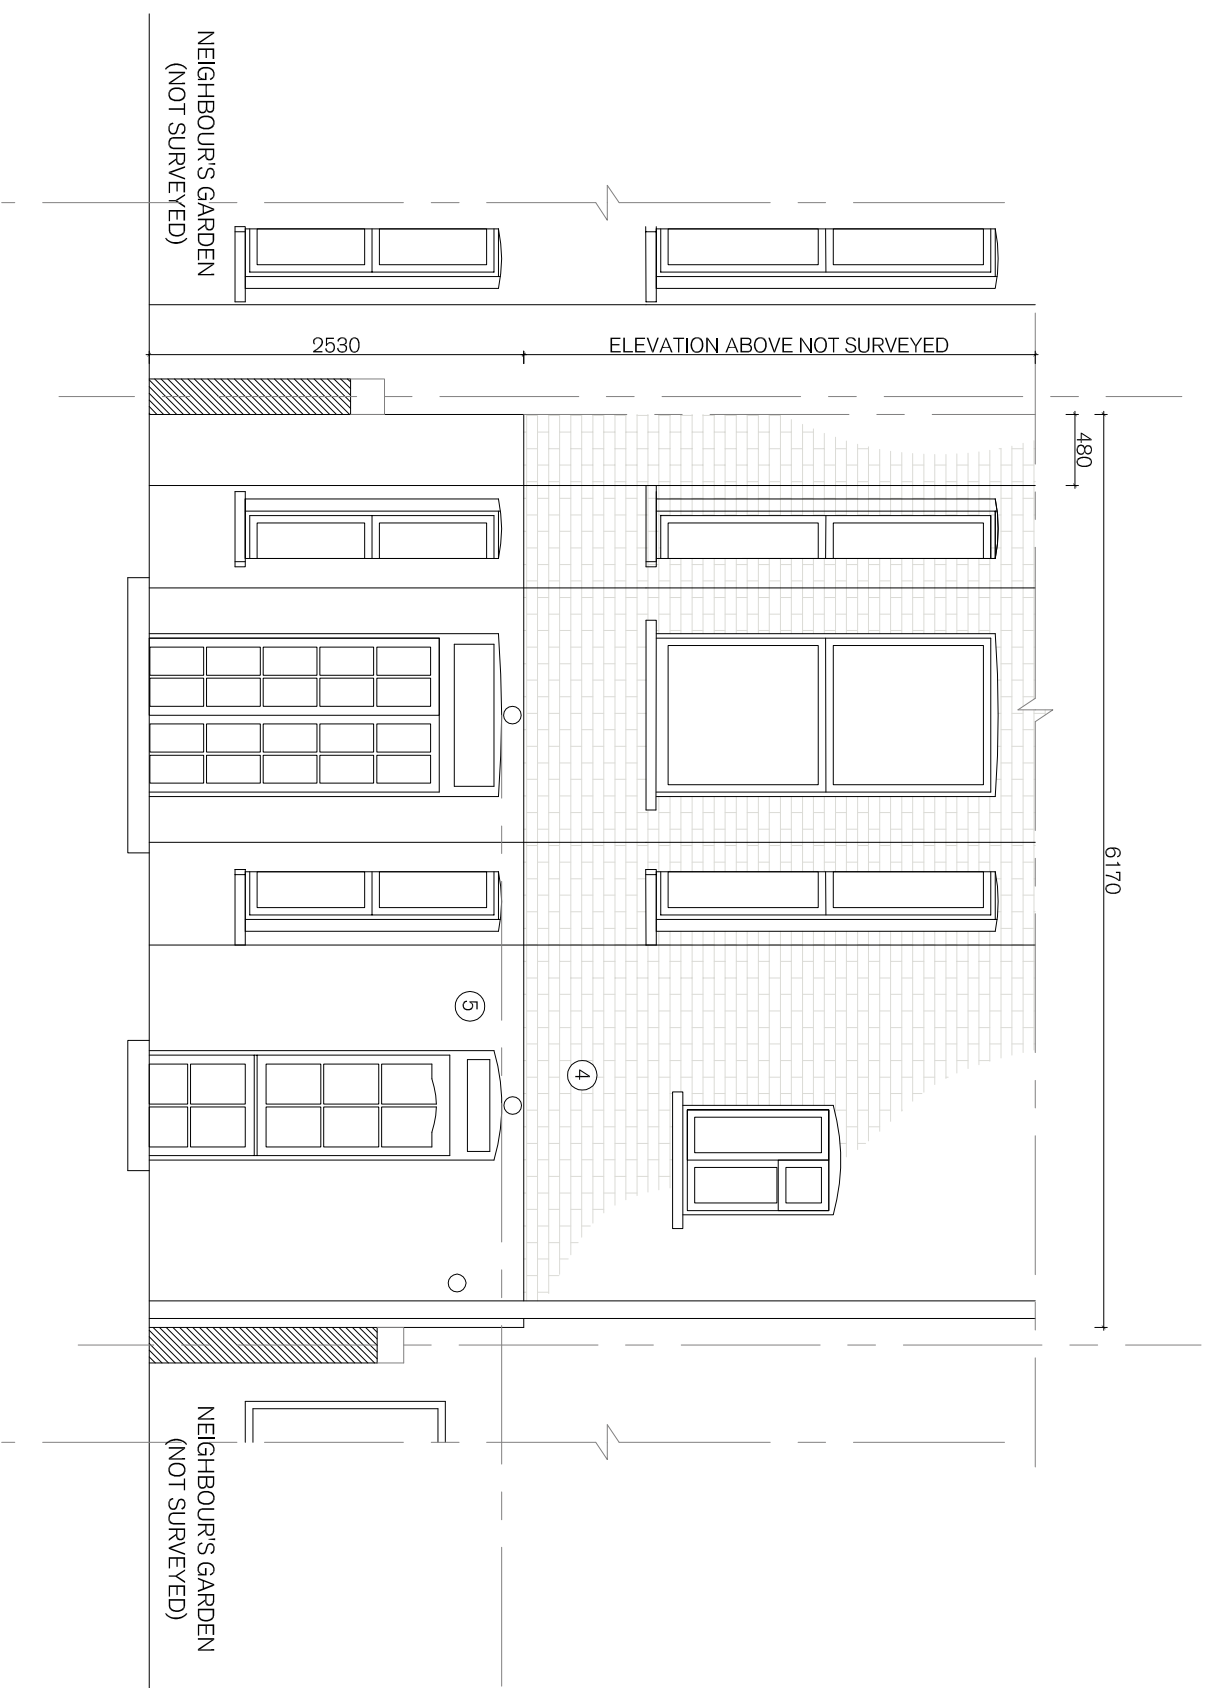

THIS DRAWING IS THE COPYRIGHT OF JDA AND SHOULD NOT BE COPIED OR REPRODUCED  
 WITHOUT THE WRITTEN PERMISSION OF JDA. THIS DRAWING IS FOR INFORMATION PURPOSES ONLY.  
 SCALE OF THIS DRAWING EXCEPT FOR PLANNING PURPOSES, THIS DRAWING MUST BE  
 READ IN CONJUNCTION WITH THE SPECIFICATION OF WORKS. ALL WORKS MUST BE CARRIED  
 OUT IN ACCORDANCE WITH THE STATUTORY AUTHORITIES.

CAD File:  
 01217-EX-00

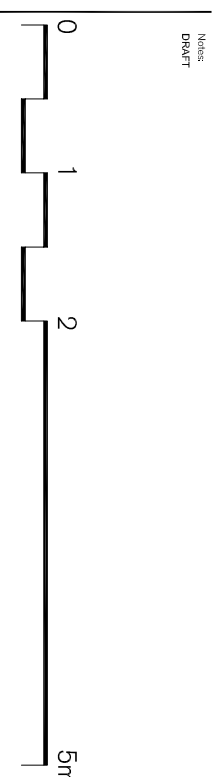

Revision	Date	Details	Revised By	Checked By
-	00/00/00	-	-	-

Project Name:  
**32 FAIRHAZEL GARDENS**  
 Drawing Name:  
**EXISTING REAR ELEVATION**  
 Client:  
**MRS M MCKESSAR & MS L HARRICKS**  
 Status:  
**PLANNING**  
 Scale:  
**1:25 @ A3**

Date:  
**09/07/2018**  
 Drawn By:  
**TD**  
 Drawing Number:  
**01217-A03-000**  
 Revision:



CHARTERED ARCHITECTS  
 Unit 8 Devereux House, 8 Blinzes Park Road,  
 London, UK, SW8 5BS, T: +44 (0)207 889 2200  
 E: jda@jdaarchitects.co.uk W: www.jdaarchitects.co.uk