



- Materials Key**
- ① Brickwork - Red to match existing
 - ② Aluminium Framed Sliding Doors, Powdercoated Grey
 - ③ Pre Patinated Zinc Standing Seam Roof
 - ④ Existing Brickwork - Red
 - ⑤ Existing Render - Painted White
 - ⑥ Aluminium Framed Rooflight, Powdercoated Grey

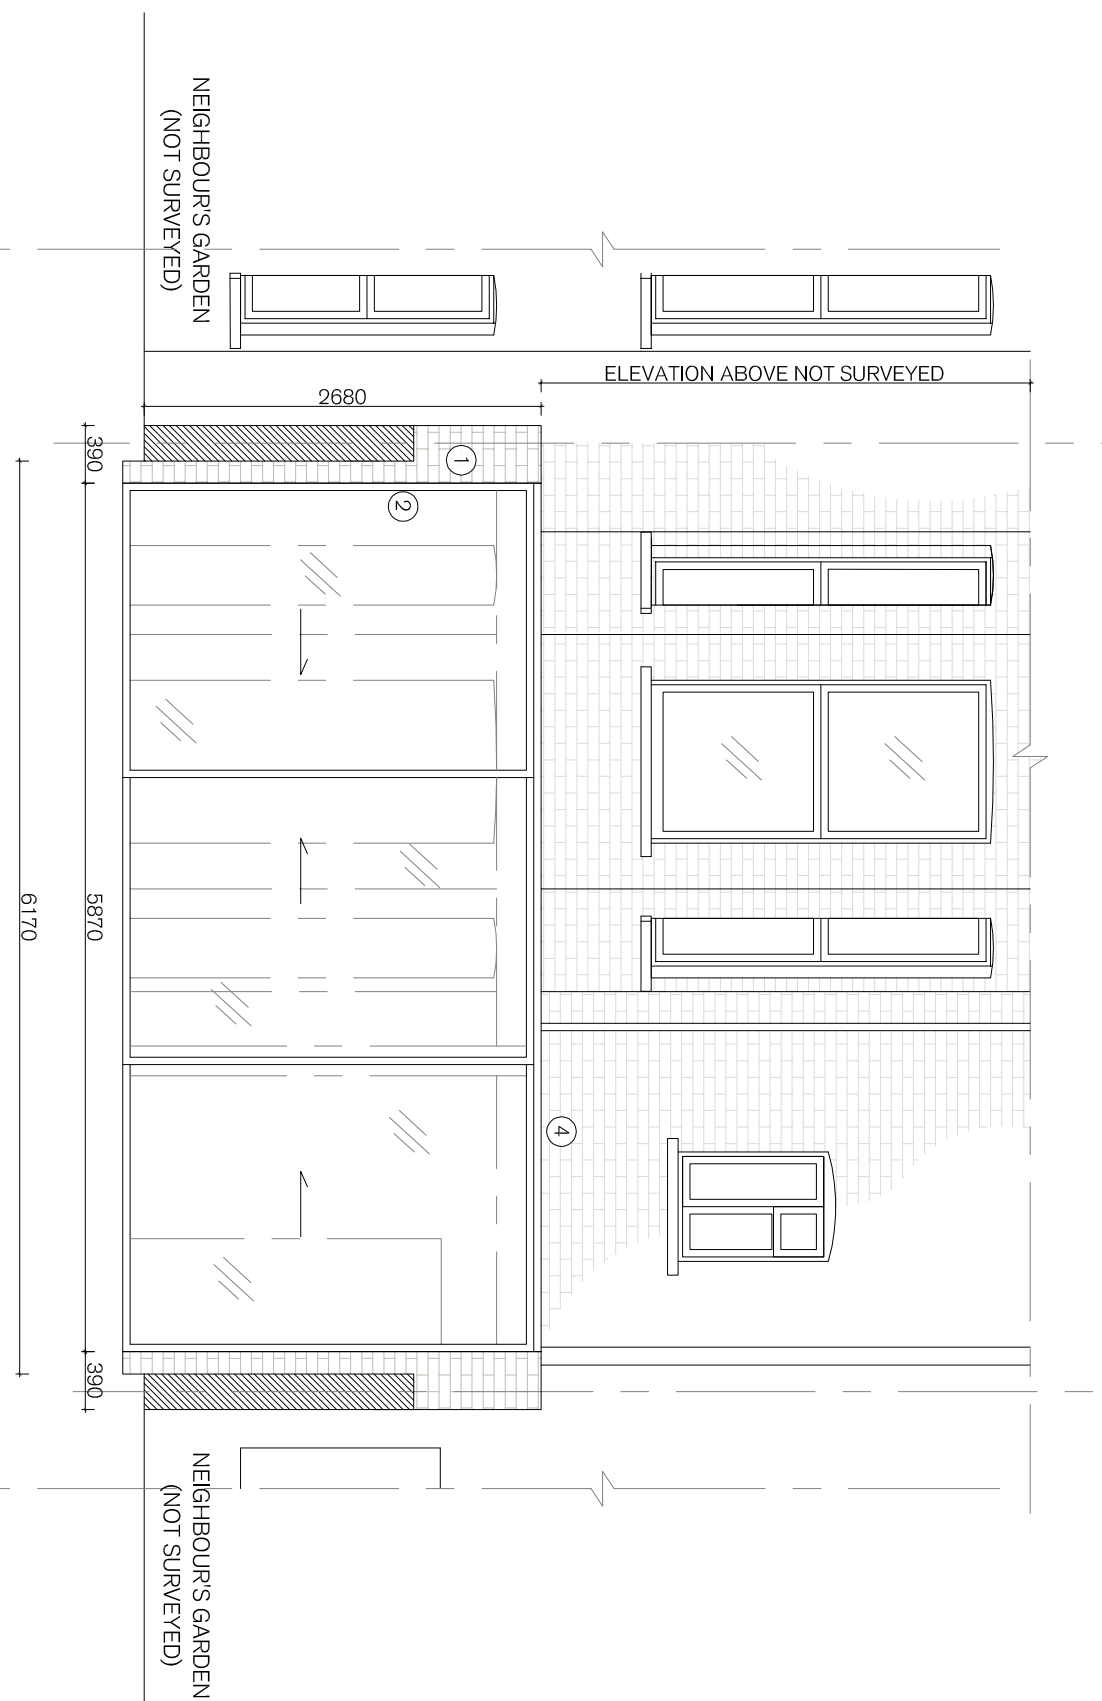

THIS DRAWING IS THE COPYRIGHT OF JDA AND SHOULD NOT BE COPIED OR REPRODUCED WITHOUT THE WRITTEN PERMISSION OF JDA. THIS DRAWING IS FOR INFORMATION PURPOSES ONLY AND IS NOT TO BE USED FOR CONSTRUCTION. ALL WORKS MUST BE CARRIED OUT IN ACCORDANCE WITH THE STATUTORY AUTHORITIES.

CAD File: 01217-P-00

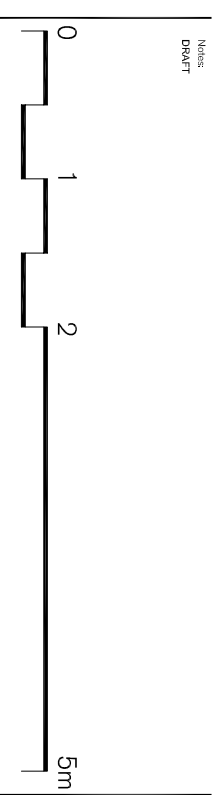

Revision	Date	Details	Revised By	Checked By
-	00/00/00	-	-	-

Project Name: 32 FAIRHAZEL GARDENS
 Drawing Name: PROPOSED REAR ELEVATION
 Client: MRS M MCKESSAR & MS L HARRICKS
 Status: PLANNING
 Scale: 1:25 @ A3
 Date: 09/07/2018
 Drawn By: CV

JDA
 CHARTERED ARCHITECTS
 Unit 8 Devereux House, 8 Blenheim Park Road,
 London, UK, SW8 5BS, T +44 (0)207 889 2200
 E jda@jdaarchitects.co.uk W www.jdaarchitects.co.uk
 Drawing Number: 01217-A03-100
 Revision: