



job BACTON LOW RISE REDEVELOPMENT LONDON BOROUGH OF CAMDEN, LONDON	drawn: DC	date: 04.14
drawing DHO Site Proposed Section C-C	scale: 1:200 @ A1 1:400 @ A3	job no: 1952

note: all dimensions to be checked against the commencement of the work. If this drawing exceeds the quantities in any way, the contractor is to be informed before the work is commenced. For all other purposes, the drawing is for information only and is not to be used for dimensions, this drawing is copyright.	drawing no. DHO-S-01	rev. AS BELOW
---	-------------------------	------------------

rev.	date	description	issued by	checked by
P1	11.04.14	For Planning	DC	GW
P2	16.04.14	Issued for Planning	DC	CA
P3	16.04.14	Amended Areas Bubbled	DC	CA
P4	25.04.14	Issued for Planning	DC	RR
P5	28.04.14	Amended Areas Bubbled	DC	RR
P6	07.05.14	Amended Areas Bubbled	DC	RR
P7	08.05.14	Issued for Planning	DC	RR
P8	23.05.14	Issued for Planning	DC	GW
P9	23.05.14	Issued for Planning	DC	GW

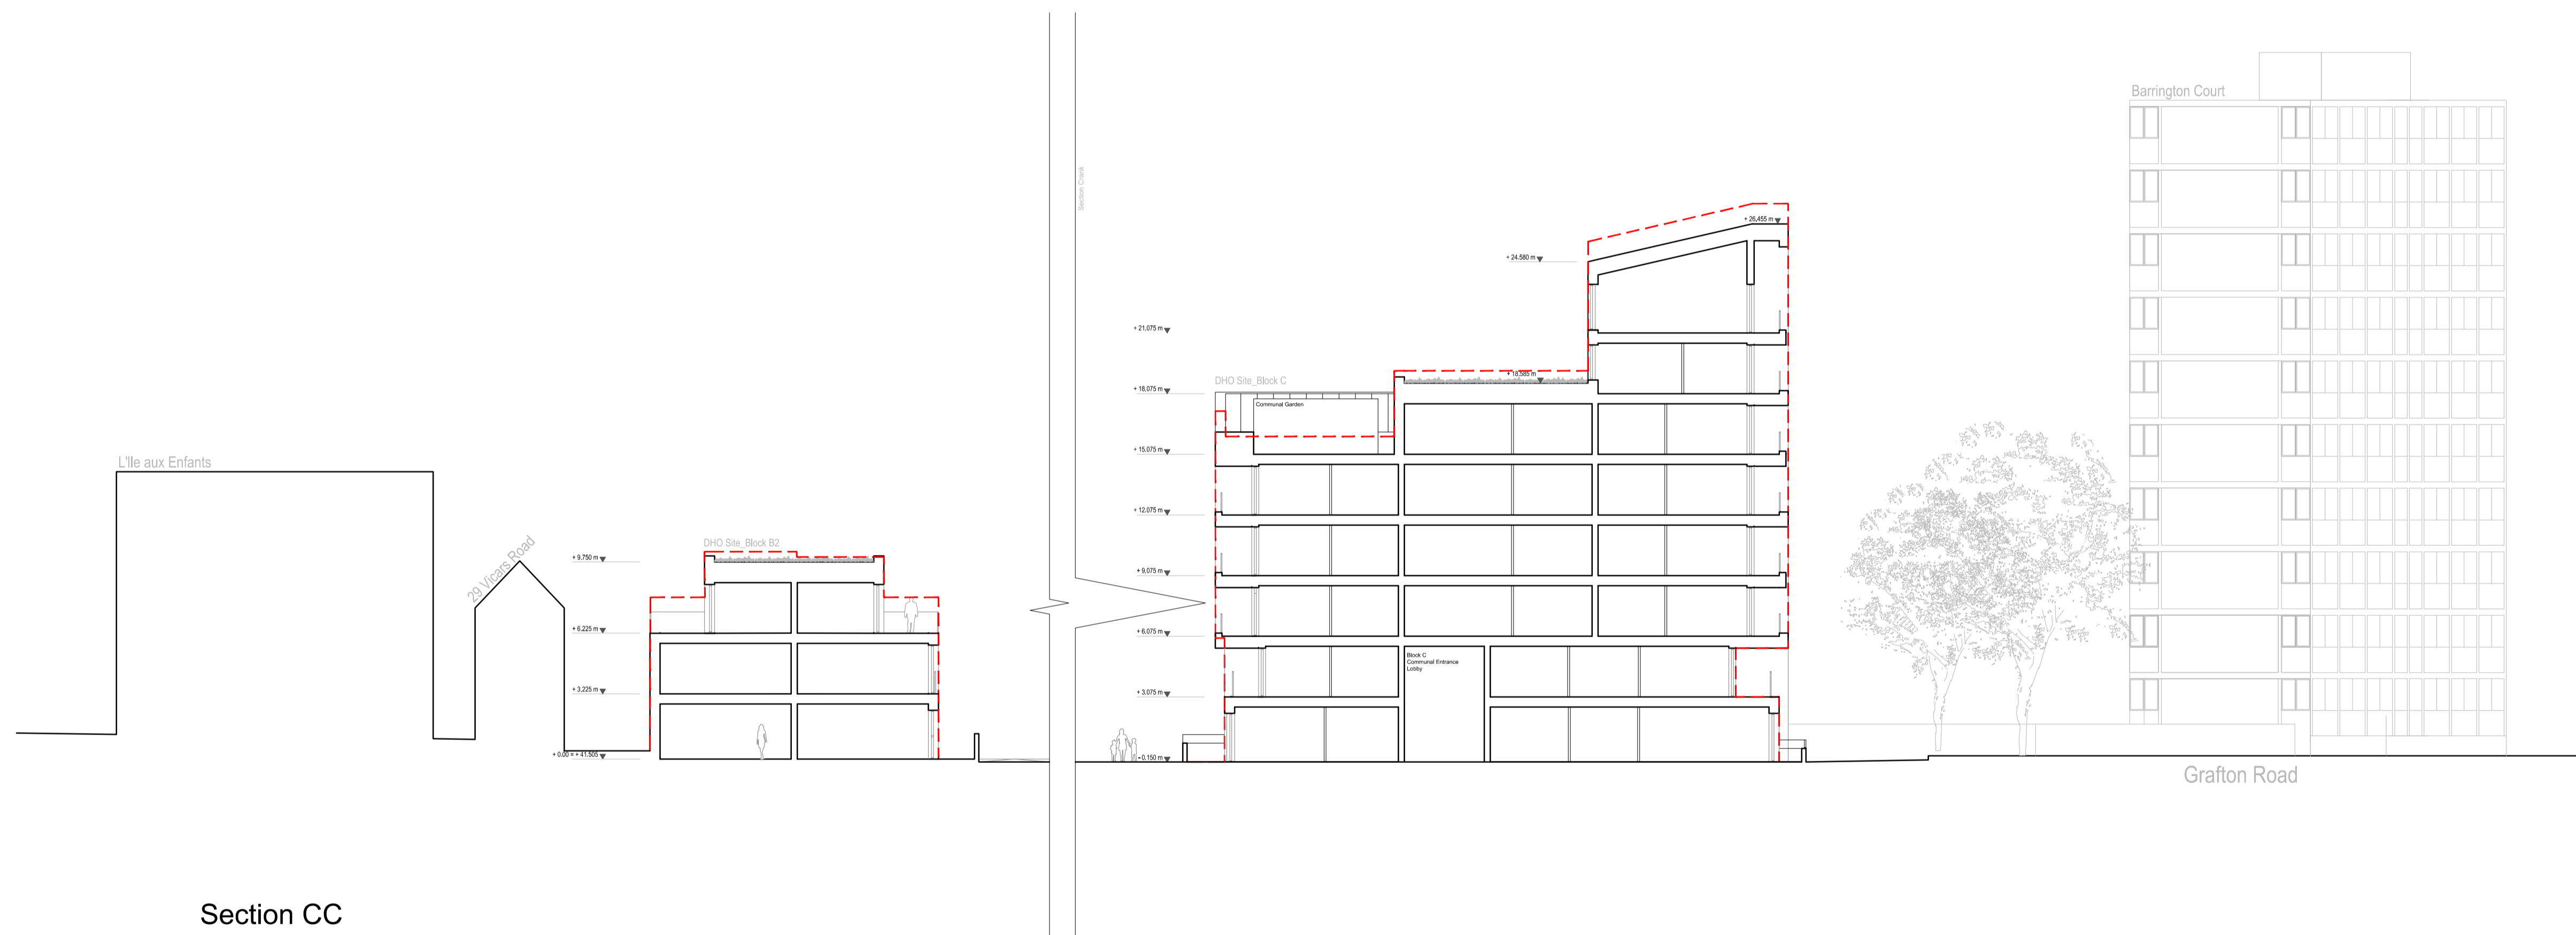

Section CC

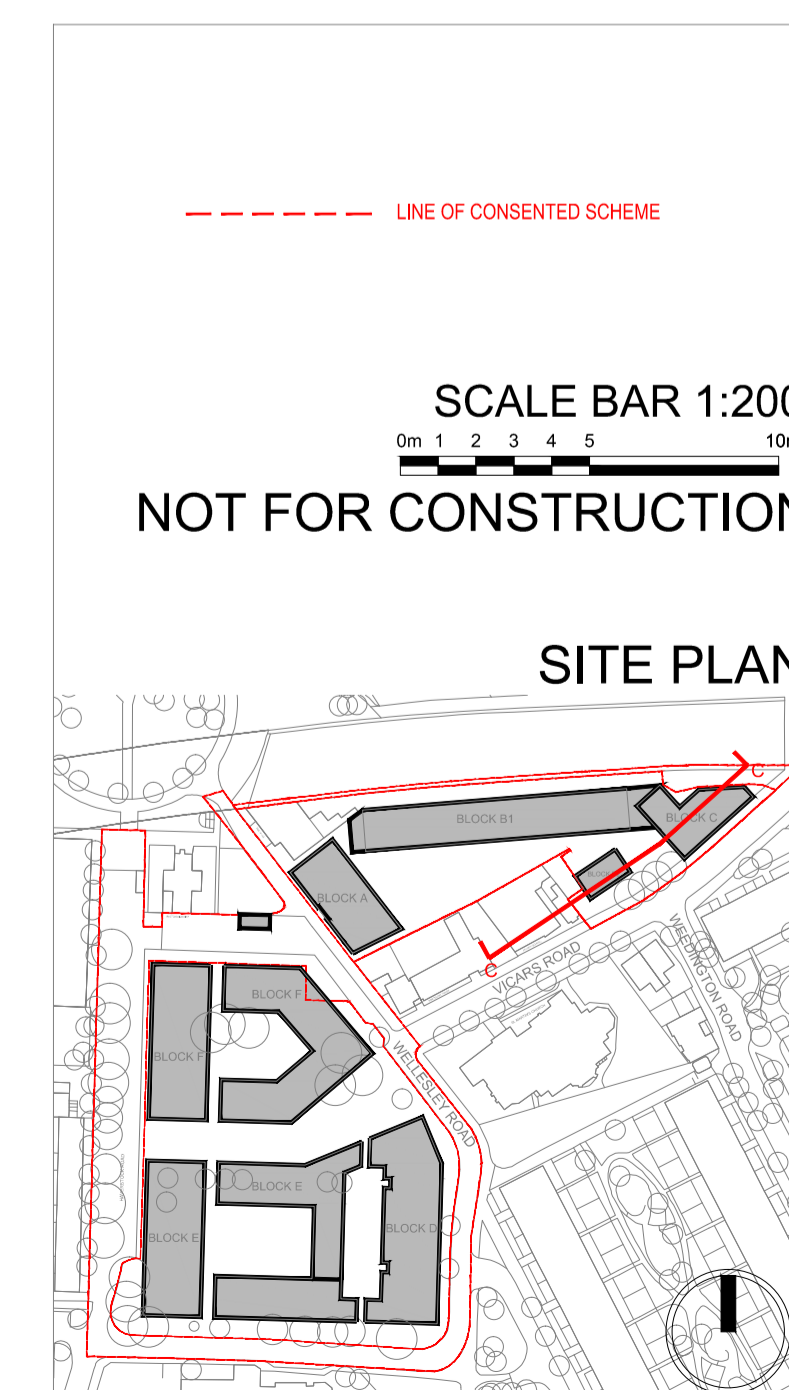

SITE PLAN