

Do not scale from this drawing.  
Dimensions are to be verified on site prior to construction.

Notes


**Materials**  
Roof: Natural slate with Conservation style rooflight to fit flush with the roofslope.

Wall: solid brickwork


Windows: painted softwood sash window



west elevation

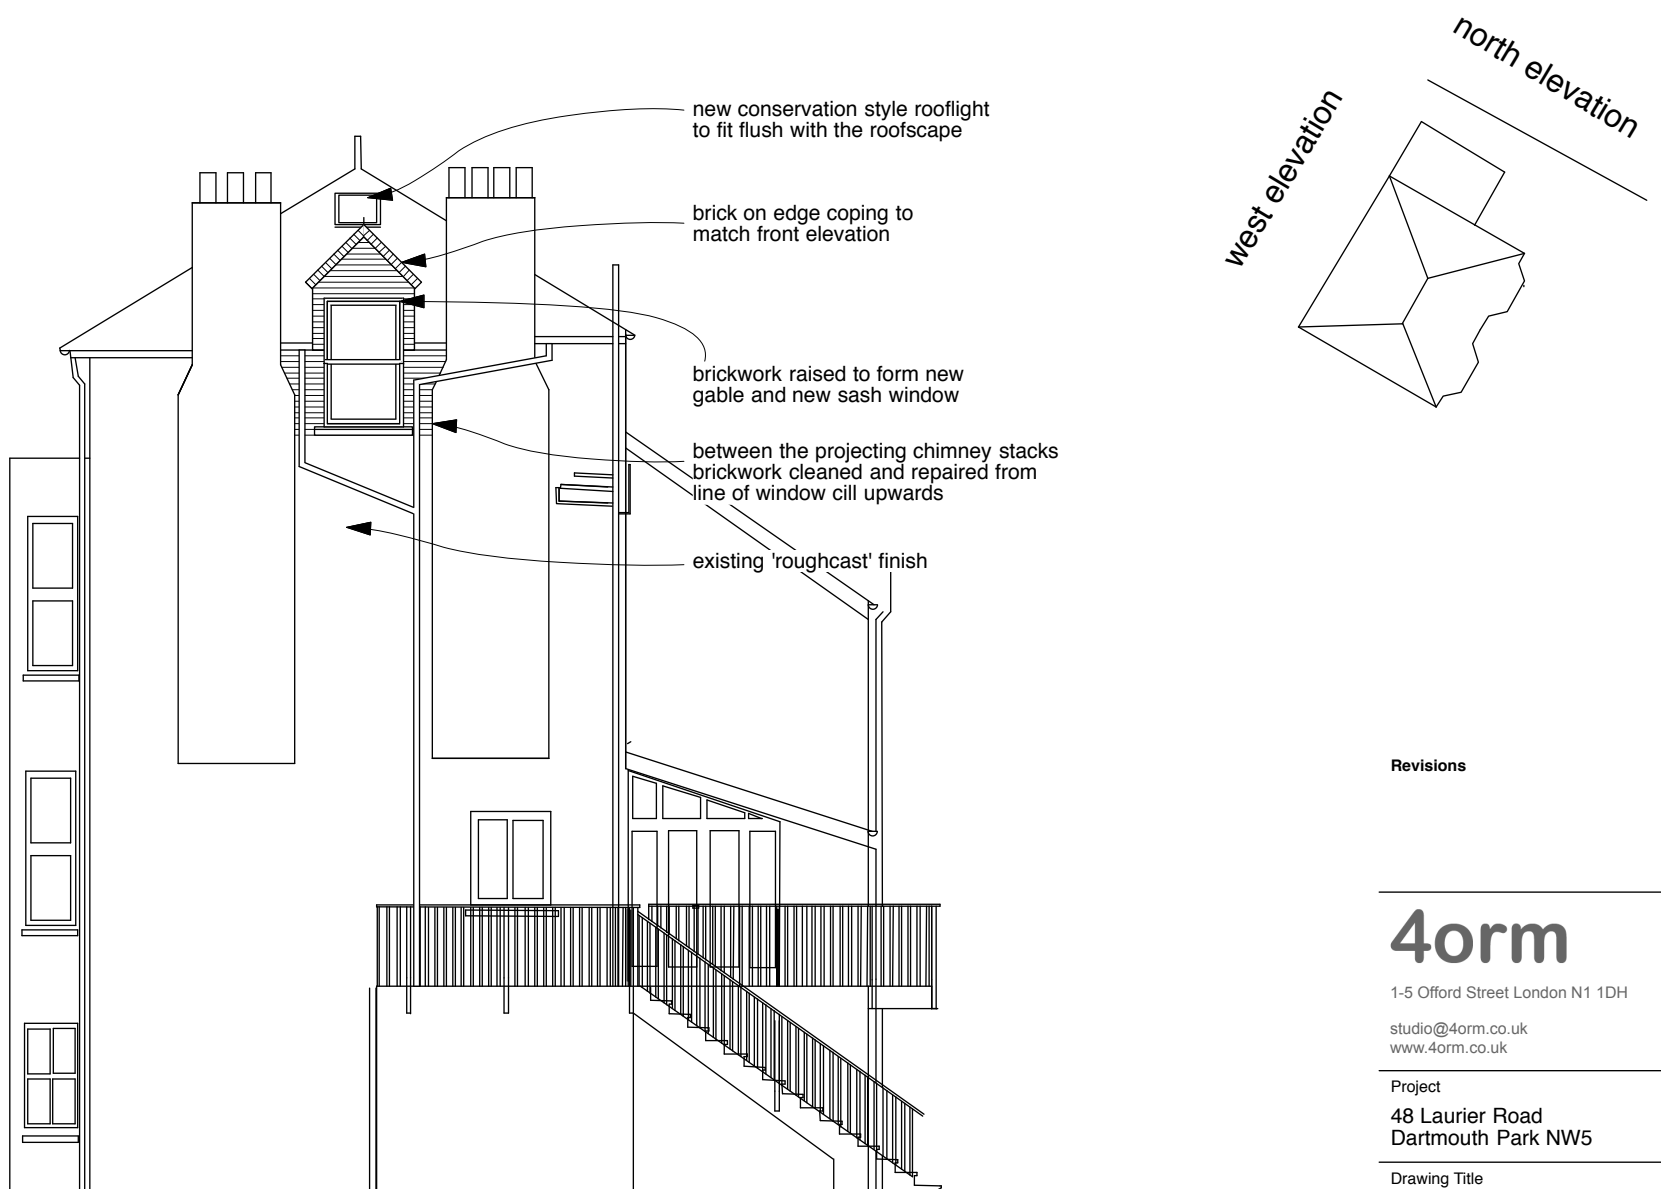

north elevation

 

Revisions

**4orm**

1-5 Offord Street London N1 1DH

studio@4orm.co.uk  
www.4orm.co.uk

Project  
48 Laurier Road  
Dartmouth Park NW5

Drawing Title  
proposed elevations  
north + west

Drawing Status  
PRELIMINARY

Date Scale @ A3 Drawn  
may 18 1:100

Drawing Number  
4103-P.10 A