

Copyright Rolfe Judd Ltd

NOTES



- 1 The Contractor must check and confirm all dimensions
- 2 All discrepancies must be reported and resolved by the Architect before works commence
- 3 This drawing is not to be scaled
- 4 All work and materials to be in accordance with current applicable Statutory Legislation and to comply with all relevant Codes of Practice and British Standards



1 GONDAR GARDENS STREET ELEVATION 1-1
SCALE: 1:100 (A1)



2 GONDAR GARDENS STREET ELEVATION 1-1
SCALE: 1:250 (A1)

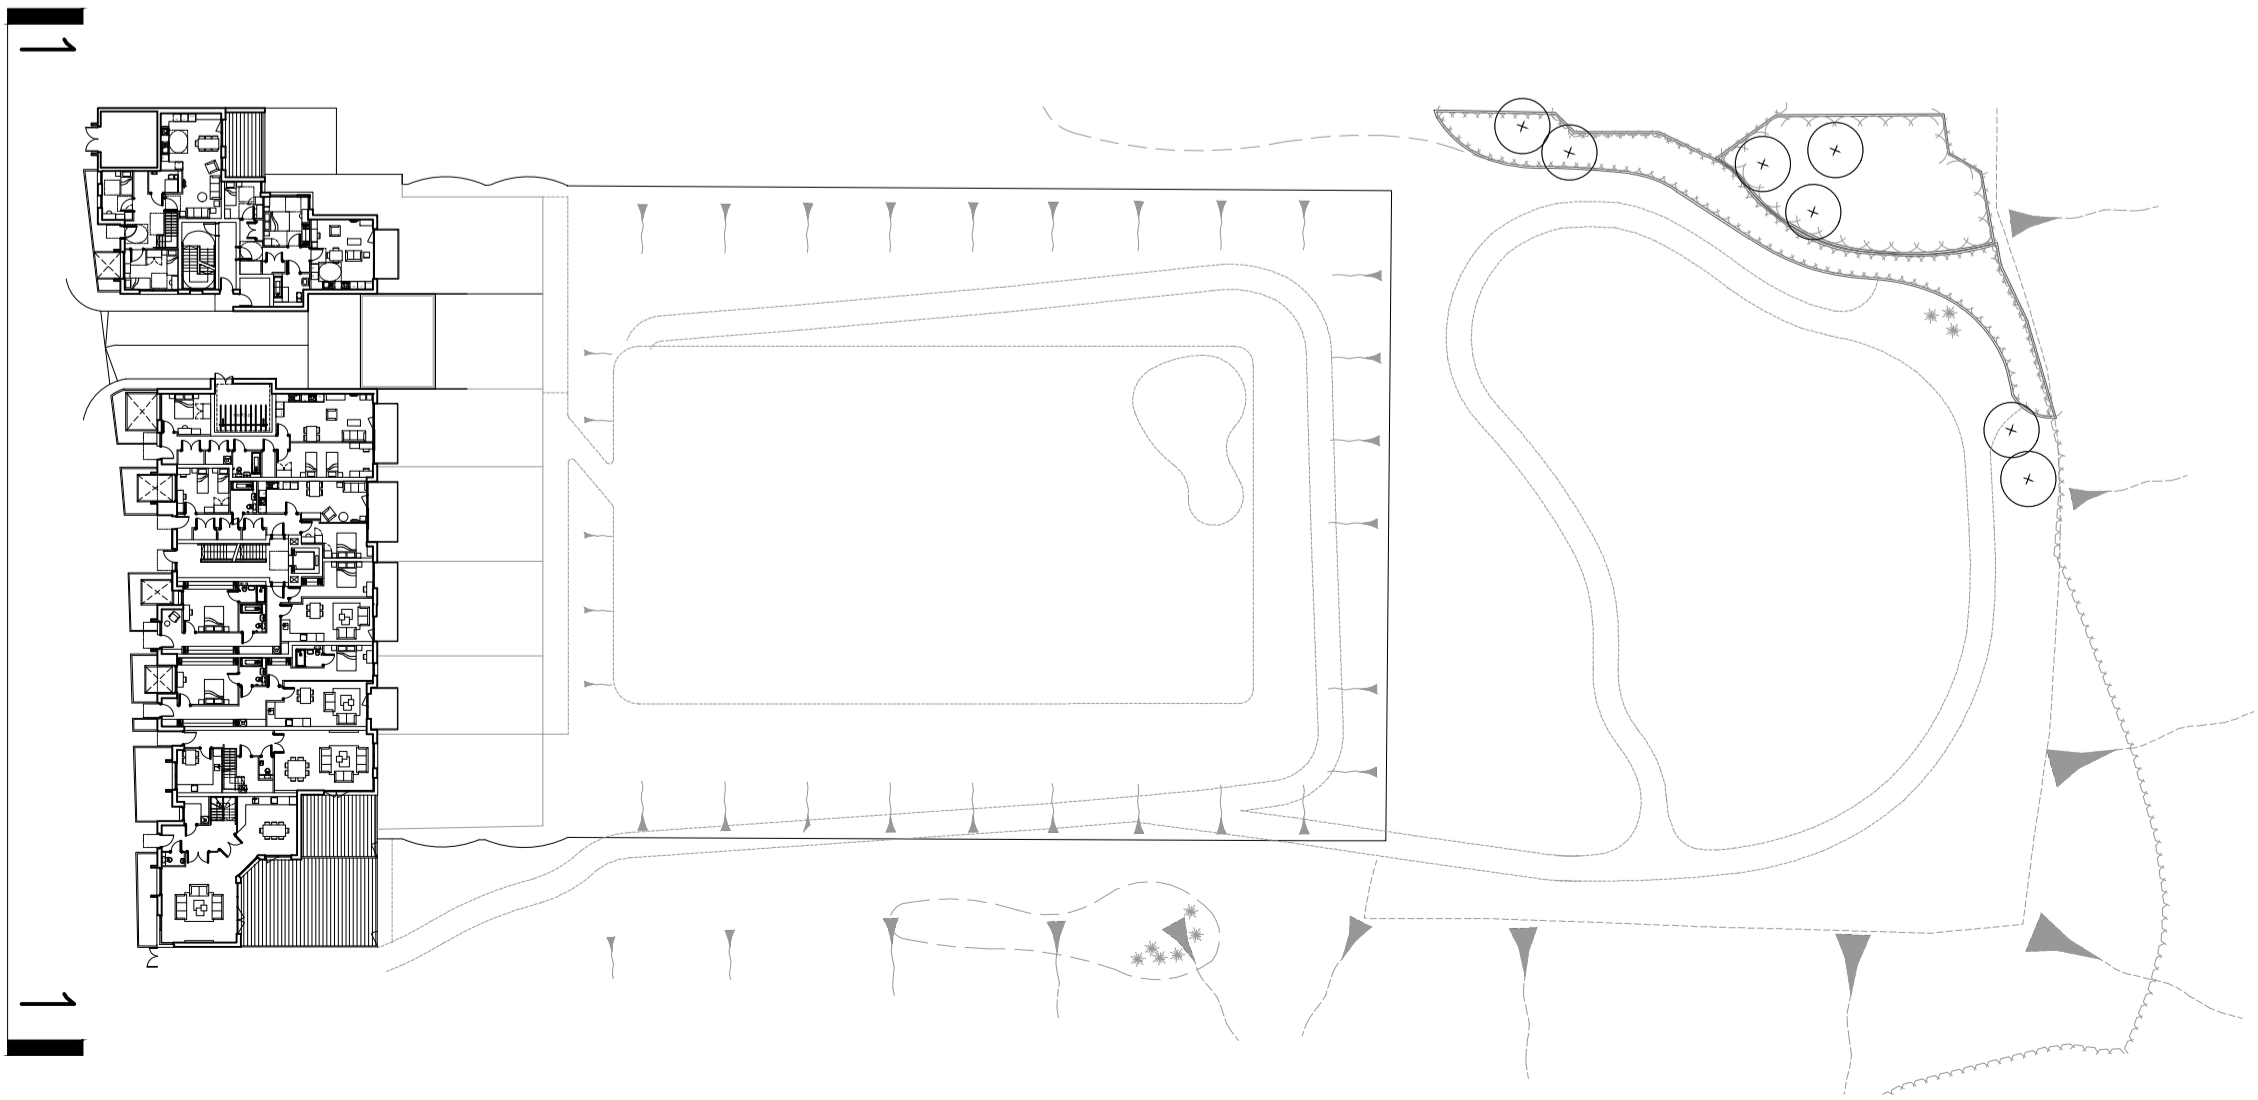 

1A Planning submission 20/07/18
Rev Date

Rolfe Judd
Architecture Planning Interiors
Old Church Court, Claylands Road, The Oval, London SW8 1NZ
T 020 7556 1500
www.rolfe-judd.co.uk

Client
LIFECARE RESIDENCES LIMITED

Project
GONDAR GARDENS
FRONTAGE SCHEME

Drawing
ELEVATION
GONDAR GARDENS

Scale Date Status
1:100/1:250(A1) Jul 18 Planning

Job Number Drawing Number Revision
6116 T(20) E01 1A

G:\6116T_Series\T20\T20E01



Copyright Rolfe Judd Ltd

NOTES

- 1 The Contractor must check and confirm all dimensions
- 2 All discrepancies must be reported and resolved by the Architect before works commence
- 3 This drawing is not to be scaled
- 4 All work and materials to be in accordance with current applicable Statutory Legislation and to comply with all relevant Codes of Practice and British Standards



2 GONDAR GARDENS REAR ELEVATION 2-2
SCALE: 1:250 (A1)

 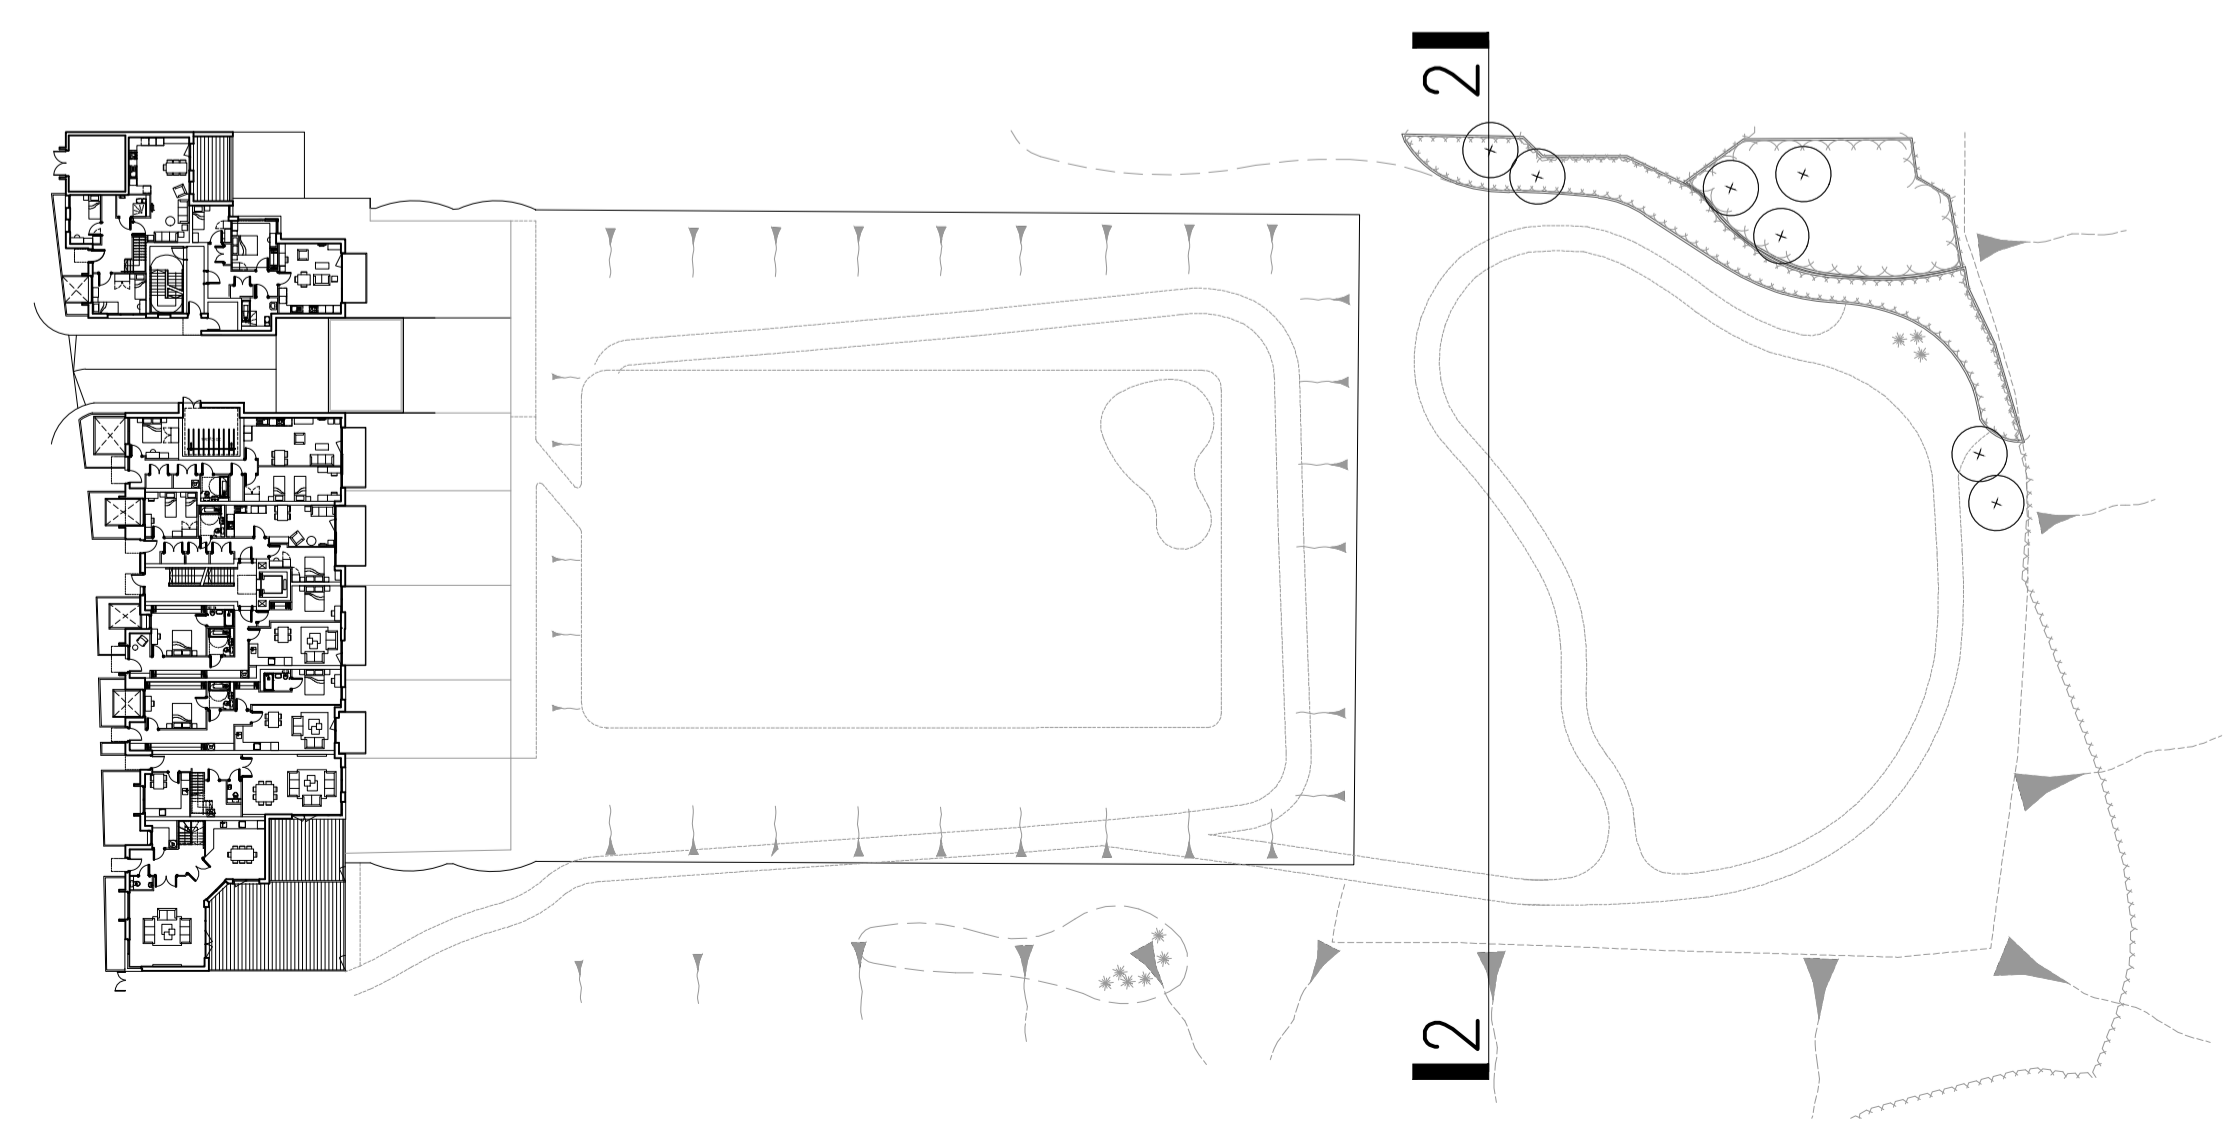

1A Planning submission 20/07/18
Rev _____ Date _____

Rolfe Judd
Architecture Planning Interiors
Old Church Court, Claylands Road, The Oval, London SW8 1NZ
T 020 7556 1500
www.rolfe-judd.co.uk

Client
LIFECARE RESIDENCES LIMITED

Project
GONDAR GARDENS FRONTAGE SCHEME

Drawing
ELEVATION REAR

Scale Date Status
1:100/1:250(A1) Jul 18 Planning

Job Number Drawing Number Revision
6116 T(20) E02 1A

G:\6116T_Series\T20\T20E02

Copyright Rolfe Judd Ltd

NOTES



- 1 The Contractor must check and confirm all dimensions
- 2 All discrepancies must be reported and resolved by the Architect before works commence
- 3 This drawing is not to be scaled
- 4 All work and materials to be in accordance with current applicable Statutory Legislation and to comply with all relevant Codes of Practice and British Standards



1 GONDAR GARDENS REAR ELEVATION 3-3
SCALE: 1:100 (A1)



2 GONDAR GARDENS REAR ELEVATION 3-3
SCALE: 1:250 (A1)

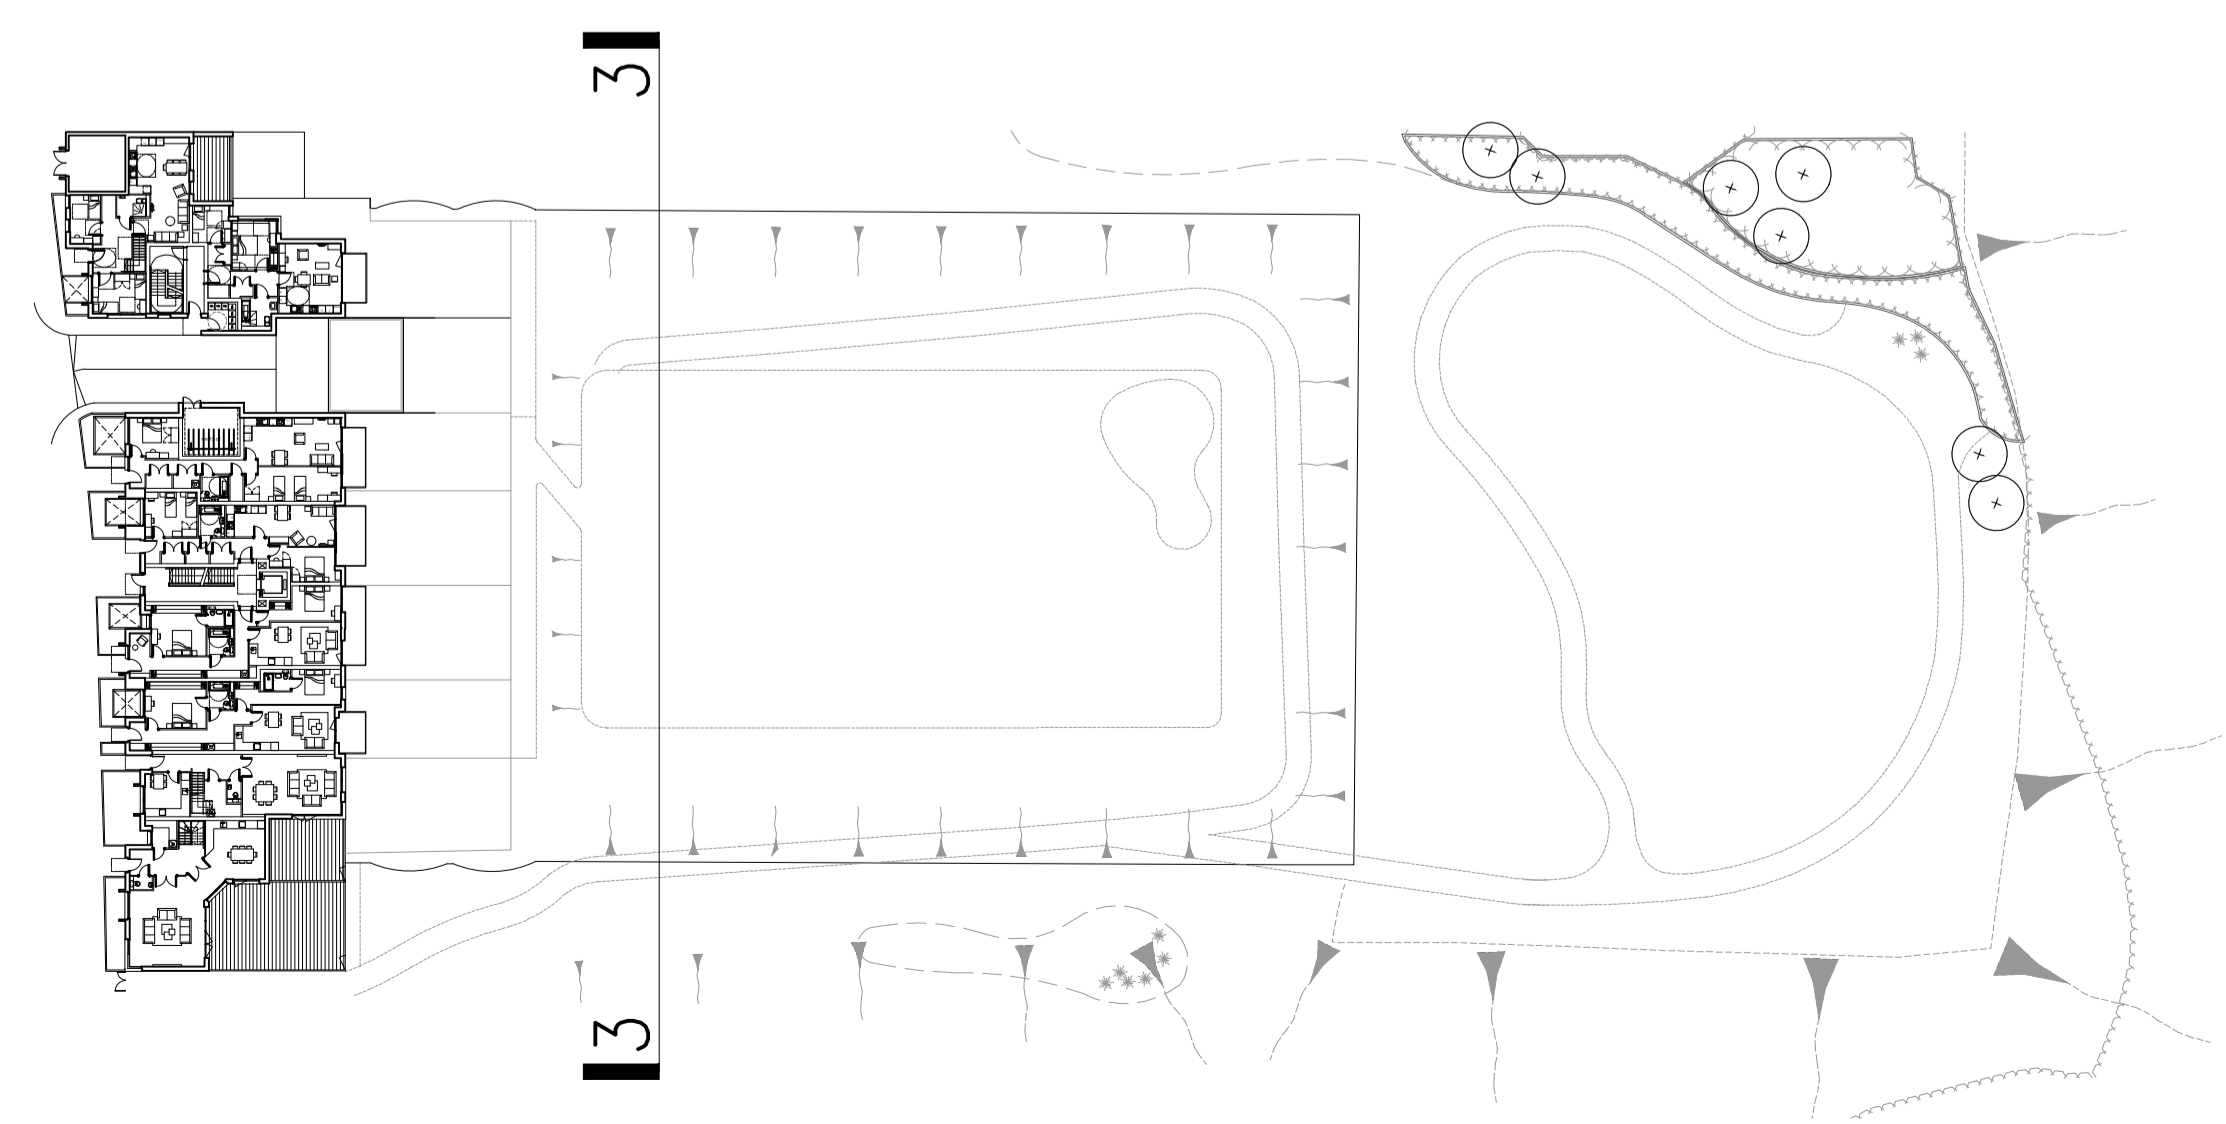 

1A	Planning submission	20/07/18
Rev		Date

Rolfe Judd
 Architecture Planning Interiors
 Old Church Court, Claylands Road, The Oval, London SW8 1NZ
 T 020 7556 1500
 www.rolfe-judd.co.uk

Client
LIFECARE RESIDENCES LIMITED


Project
GONDAR GARDENS FRONTAGE SCHEME

Drawing
ELEVATION REAR


Scale	Date	Status
1:100/1:250(A1)	Jul 18	Planning
Job Number	Drawing Number	Revision
6116	T(20) E03	1A

G:\6116T_Series\T20\T20E03



- Copyright Rolfe Judd Ltd
- NOTES
- 1 The Contractor must check and confirm all dimensions
 - 2 All discrepancies must be reported and resolved by the Architect before works commence
 - 3 This drawing is not to be scaled
 - 4 All work and materials to be in accordance with current applicable Statutory Legislation and to comply with all relevant Codes of Practice and British Standards

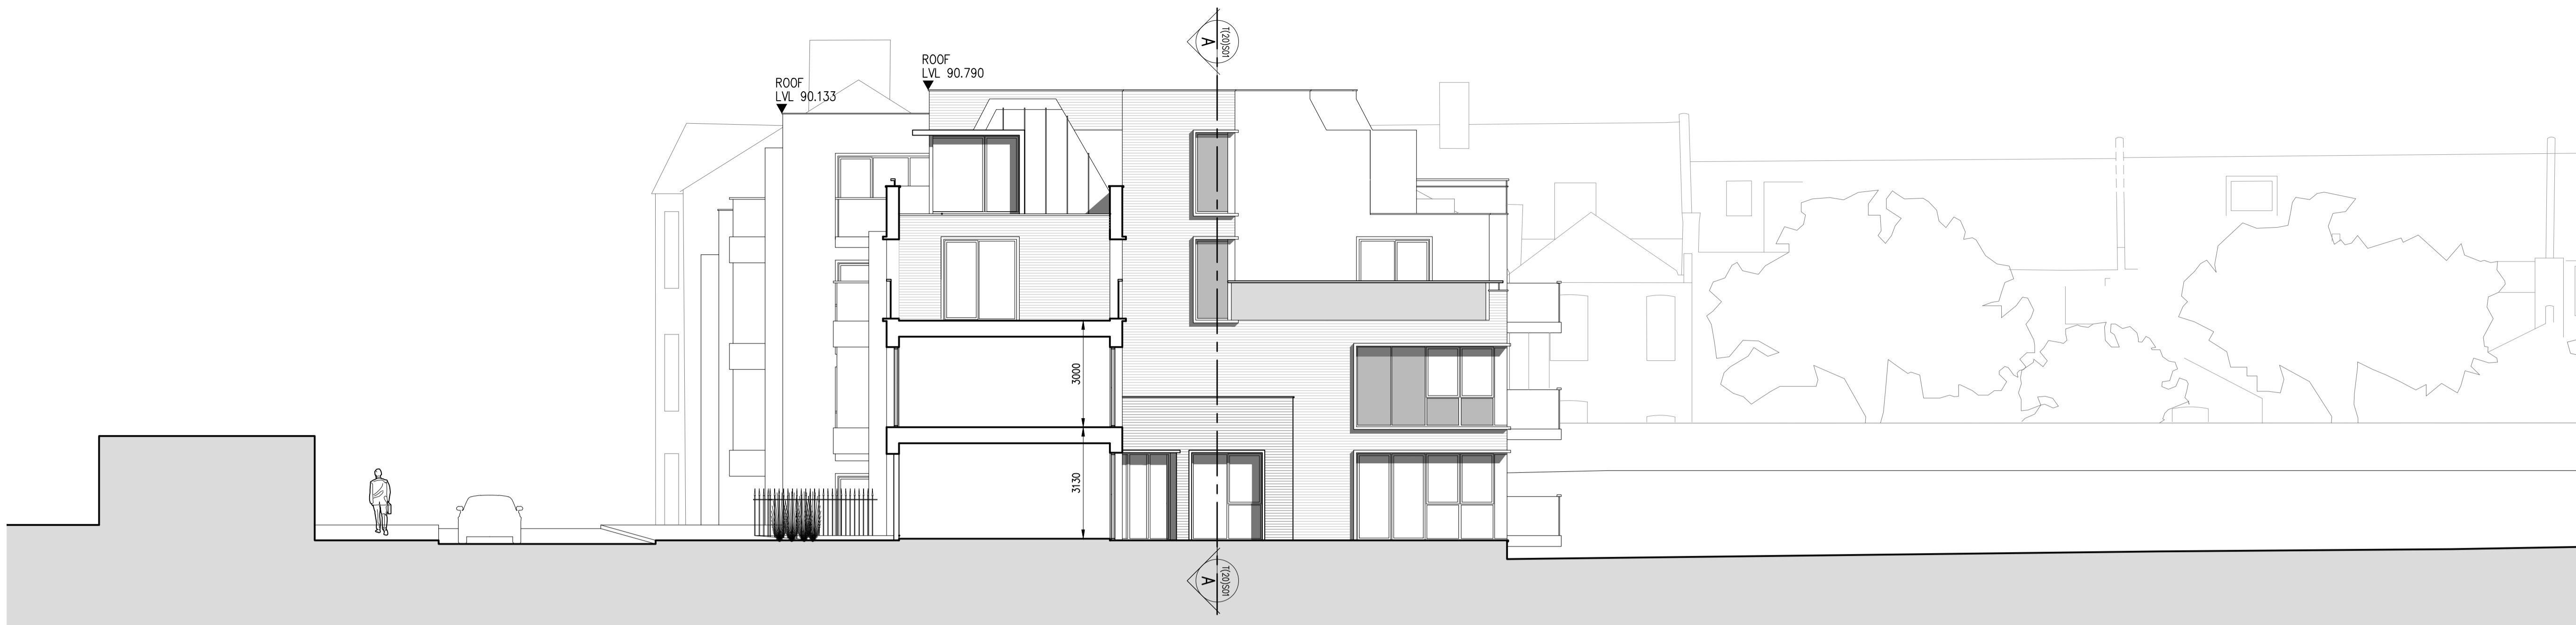

1 SIDE SECTION/ELEVATION F-F
SCALE: 1:100 (A1)

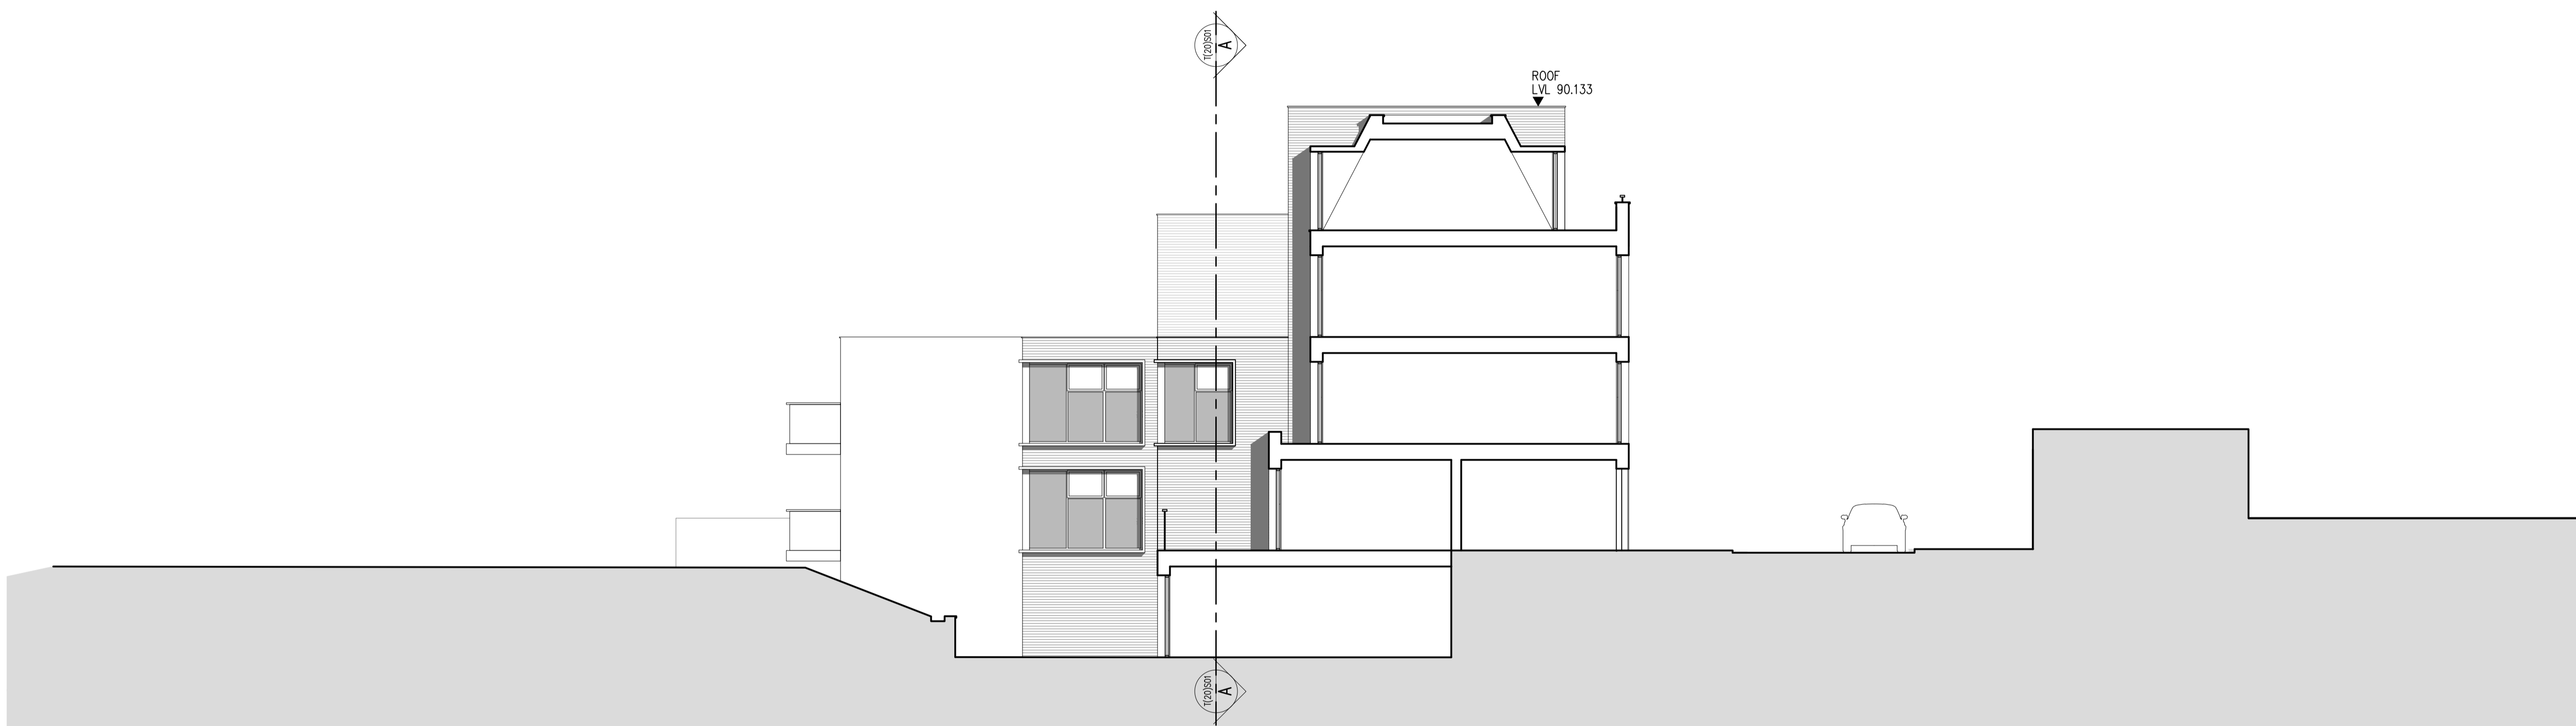

2 SIDE SECTION/ ELEVATION G-G
SCALE: 1:100 (A1)

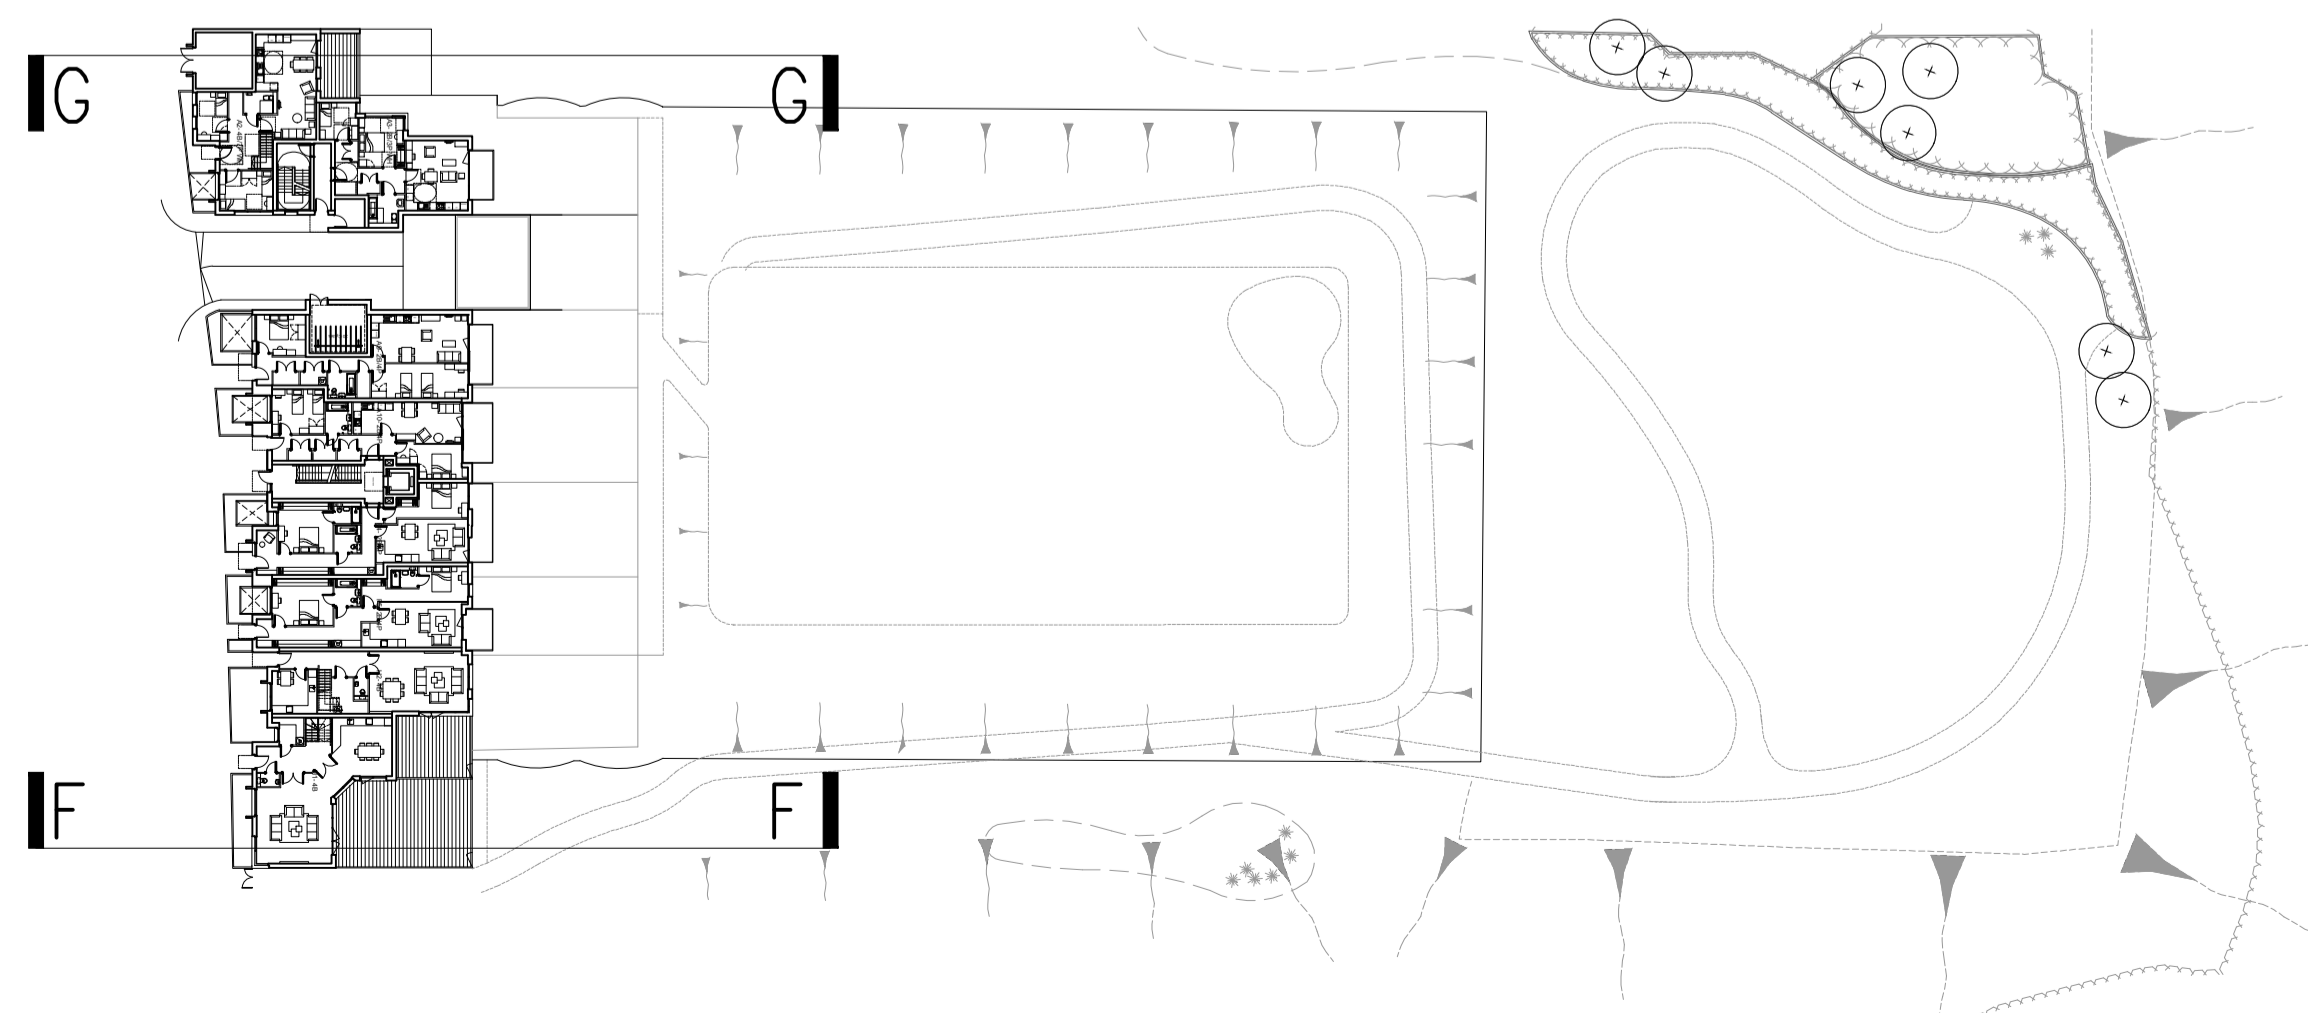 

1A	Planning submission	20/07/18
Rev		Date

Rolfe Judd

Architecture Planning Interiors
Old Church Court, Claylands Road, The Oval, London SW8 1NZ
T 020 7556 1500
www.rolfe-judd.co.uk

Client
LIFECARE RESIDENCES LIMITED

Project
GONDAR GARDENS
FRONTAGE SCHEME

Drawing
ELEVATION/SECTION

Scale	Date	Status
1:100/1:250(A1)	Jul 18	Planning
Job Number	Drawing Number	Revision
6116	T(20) E04	1A

G:\6116T_Series\T20\T20E04

Copyright Rolfe Judd Ltd

NOTES

- 1 The Contractor must check and confirm all dimensions
- 2 All discrepancies must be reported and resolved by the Architect before works commence
- 3 This drawing is not to be scaled
- 4 All work and materials to be in accordance with current applicable Statutory Legislation and to comply with all relevant Codes of Practice and British Standards



1A Planning submission 20/07/18
 Rev _____ Date _____

Rolfe Judd

Architecture Planning Interiors
 Old Church Court, Claylands Road, The Oval, London SW8 1NZ
 T 020 7556 1500
 www.rolfe-judd.co.uk

Client
LIFECARE RESIDENCES LIMITED

Project
**GONDAR GARDENS
 FRONTAGE SCHEME**


Drawing
**PLAN
 GROUND LEVEL**

Scale 1:100 (A1) Date Jul 18 Status Planning

Job Number 6116 Drawing Number T(20) P00 Revision 1A

G:\6116\T_Series\T20\T20P00

- Copyright Rolfe Judd Ltd
- NOTES
- 1 The Contractor must check and confirm all dimensions
 - 2 All discrepancies must be reported and resolved by the Architect before works commence
 - 3 This drawing is not to be scaled
 - 4 All work and materials to be in accordance with current applicable Statutory Legislation and to comply with all relevant Codes of Practice and British Standards

 

1A Planning submission 20/07/18
 Rev _____ Date _____

Rolfe Judd

Architecture Planning Interiors
 Old Church Court, Claylands Road, The Oval, London SW8 1NZ
 T 020 7556 1500
 www.rolfe-judd.co.uk

Client
LIFECARE RESIDENCES LIMITED

Project
**GONDAR GARDENS
 FRONTAGE SCHEME**

Drawing
**PLAN
 FIRST FLOOR LEVEL**

Scale 1:100 (A1) Date Jul 18 Status Planning

Job Number Drawing Number Revision
6116 T(20) P01 1A

G:\6116\T_Series\T20\T20P01

Copyright Rolfe Judd Ltd

NOTES

- 1 The Contractor must check and confirm all dimensions
- 2 All discrepancies must be reported and resolved by the Architect before works commence
- 3 This drawing is not to be scaled
- 4 All work and materials to be in accordance with current applicable Statutory Legislation and to comply with all relevant Codes of Practice and British Standards



1A Planning submission 20/07/18
 Rev _____ Date _____

Rolfe Judd

Architecture Planning Interiors
 Old Church Court, Claylands Road, The Oval, London SW8 1NZ
 T 020 7556 1500
 www.rolfe-judd.co.uk

Client
LIFECARE RESIDENCES LIMITED


Project
**GONDAR GARDENS
 FRONTAGE SCHEME**

Drawing
**PLAN
 SECOND FLOOR LEVEL**



Scale Date Status
 1:100 (A1) Jul 18 Planning

Job Number Drawing Number Revision
6116 T(20) P02 1A

G:\6116T_Series\T20\T20P02

 

- Copyright Rolfe Judd Ltd
- NOTES
- 1 The Contractor must check and confirm all dimensions
 - 2 All discrepancies must be reported and resolved by the Architect before works commence
 - 3 This drawing is not to be scaled
 - 4 All work and materials to be in accordance with current applicable Statutory Legislation and to comply with all relevant Codes of Practice and British Standards

 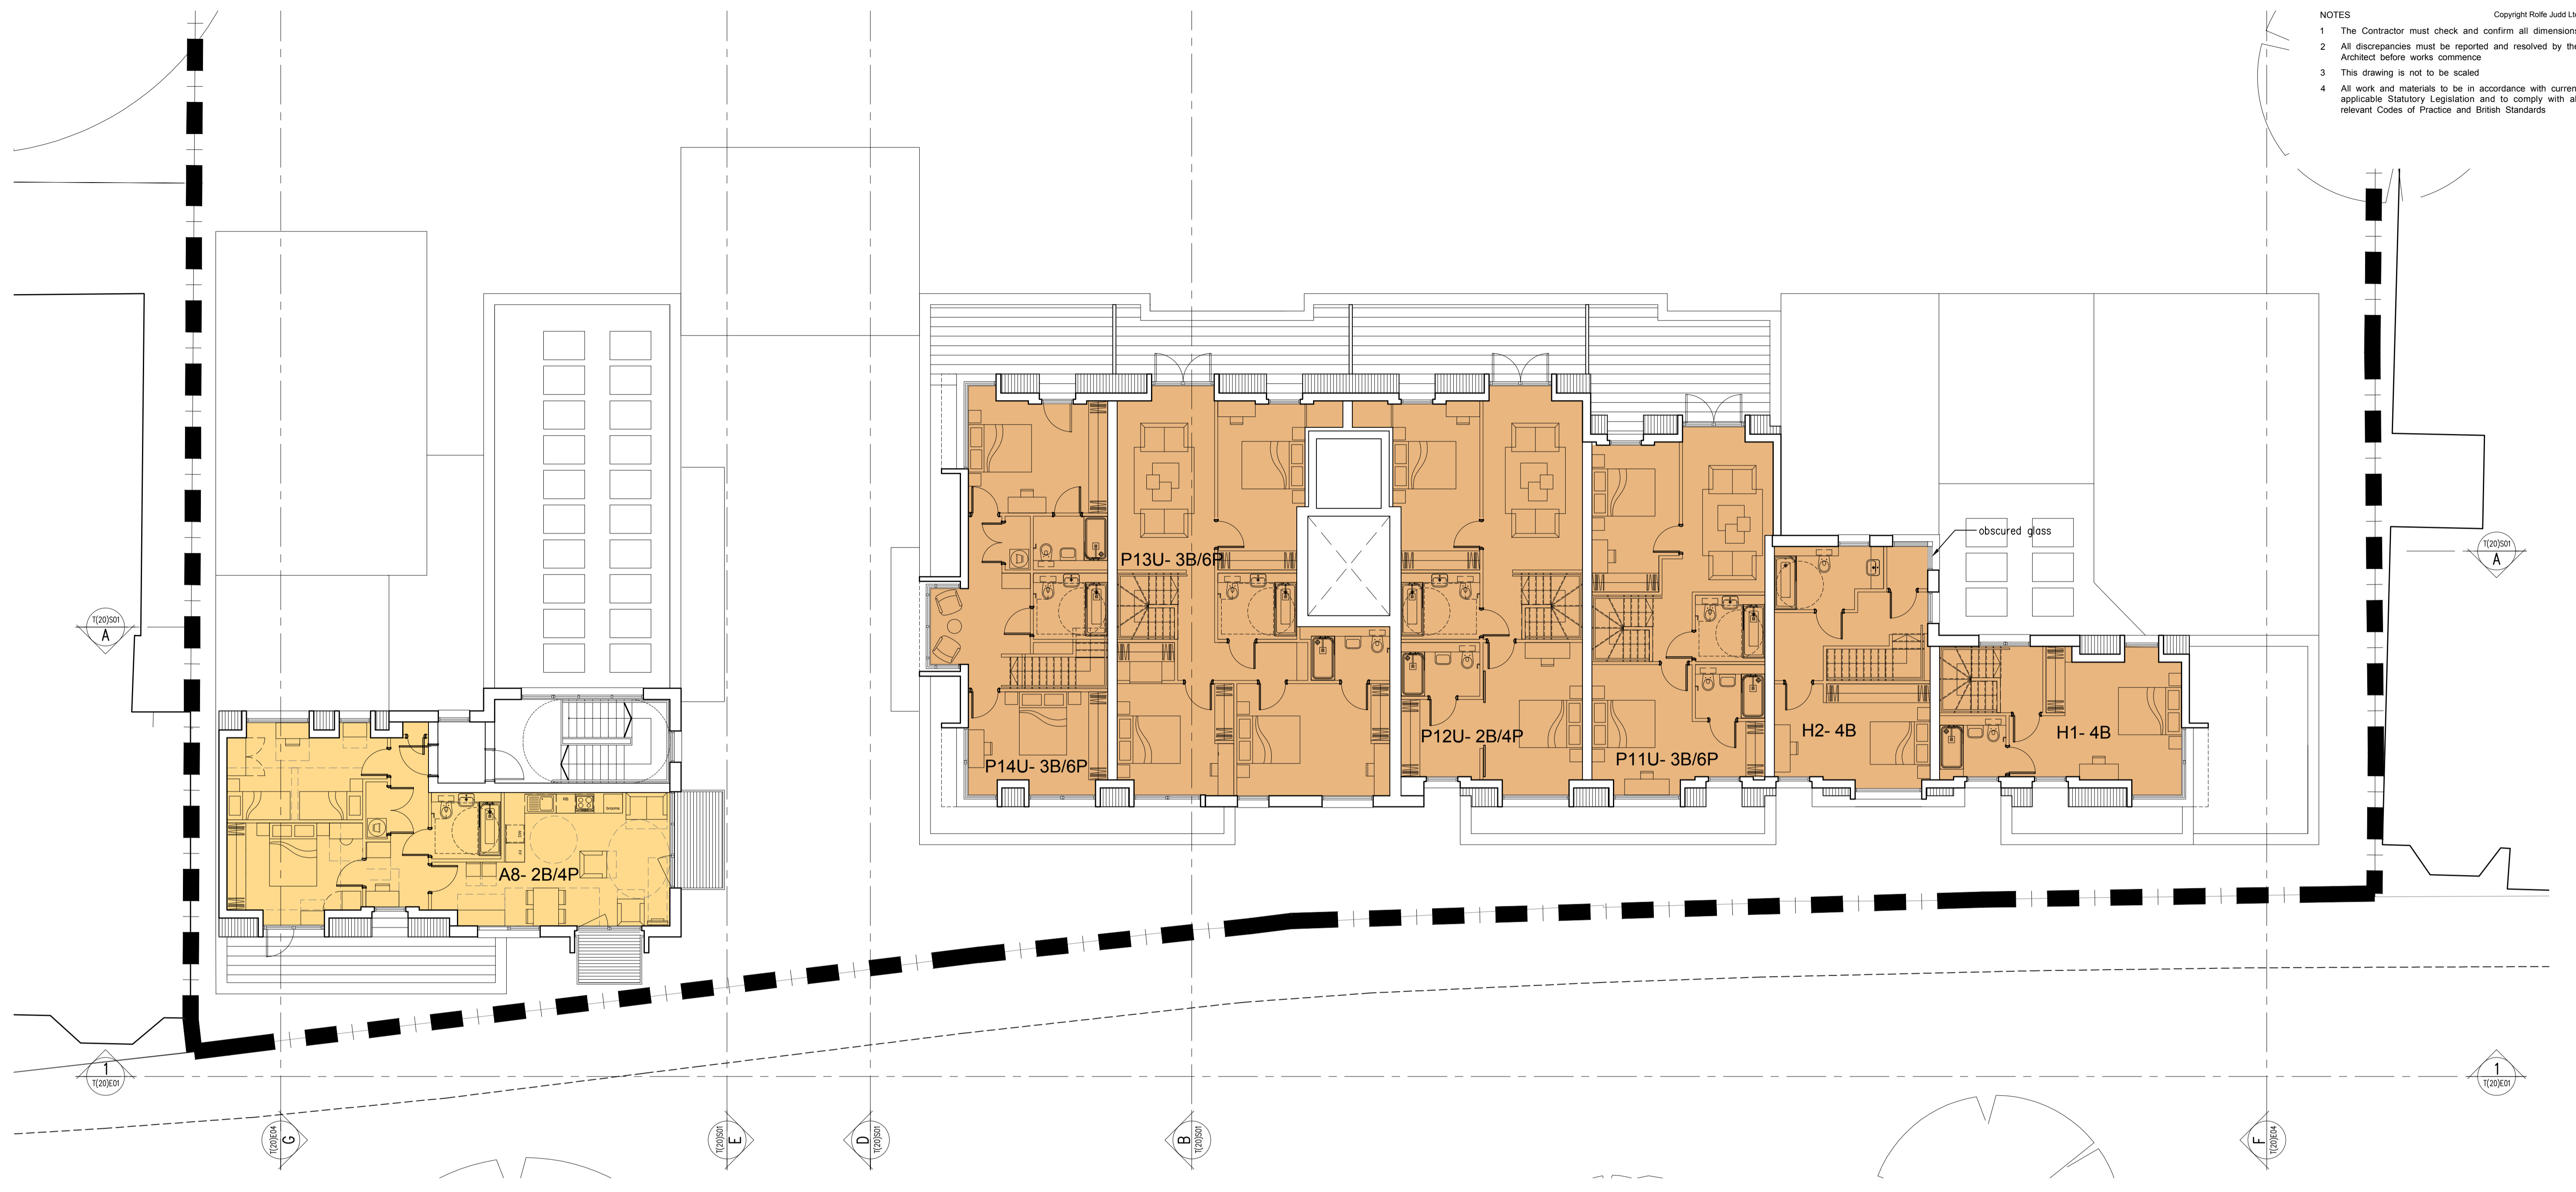

1A Planning submission 20/07/18
 Rev _____ Date _____

Rolfe Judd

Architecture Planning Interiors
 Old Church Court, Claylands Road, The Oval, London SW8 1NZ
 T 020 7556 1500
 www.rolfe-judd.co.uk

Client
LIFECARE RESIDENCES LIMITED

Project
**GONDAR GARDENS
 FRONTAGE SCHEME**

Drawing
**PLAN
 THIRD FLOOR LEVEL**

Scale 1:100 (A1) Date Jul 18 Status Planning

Job Number 6116 Drawing Number T(20) P03 Revision 1A

G:\6116\T_Series\T20\T20P03

- Copyright Rolfe Judd Ltd
- NOTES
- 1 The Contractor must check and confirm all dimensions
 - 2 All discrepancies must be reported and resolved by the Architect before works commence
 - 3 This drawing is not to be scaled
 - 4 All work and materials to be in accordance with current applicable Statutory Legislation and to comply with all relevant Codes of Practice and British Standards



1A Planning submission 20/07/18
 Rev _____ Date _____

Rolfe Judd

Architecture Planning Interiors
 Old Church Court, Claylands Road, The Oval, London SW8 1NZ
 T 020 7556 1500
 www.rolfe-judd.co.uk

Client
LIFECARE RESIDENCES LIMITED


Project
**GONDAR GARDENS
 FRONTAGE SCHEME**

Drawing
**PLAN
 ROOF LEVEL**

Scale 1:100 (A1) Date Jul 18 Status Planning

Job Number 6116 Drawing Number T(20) P04 Revision 1A

G:\6116\T_Series\T20\T20P04

 

- Copyright Rolfe Judd Ltd
- NOTES
- 1 The Contractor must check and confirm all dimensions
 - 2 All discrepancies must be reported and resolved by the Architect before works commence
 - 3 This drawing is not to be scaled
 - 4 All work and materials to be in accordance with current applicable Statutory Legislation and to comply with all relevant Codes of Practice and British Standards



1A Planning submission 20/07/18
 Rev _____ Date _____

Rolfe Judd

Architecture Planning Interiors
 Old Church Court, Claylands Road, The Oval, London SW8 1NZ
 T 020 7556 1500
 www.rolfe-judd.co.uk

Client
LIFECARE RESIDENCES LIMITED


Project
**GONDAR GARDENS
 FRONTAGE SCHEME**

Drawing
**PLAN
 LOWER GROUND LEVEL**

Scale 1:100 (A1) Date Jul 18 Status Planning

Job Number 6116 Drawing Number T(20) P-1 Revision 1A

G:\6116T_Series\T20\T20P-1

 

- NOTES
- 1 The Contractor must check and confirm all dimensions
 - 2 All discrepancies must be reported and resolved by the Architect before works commence
 - 3 This drawing is not to be scaled
 - 4 All work and materials to be in accordance with current applicable Statutory Legislation and to comply with all relevant Codes of Practice and British Standards



1B	Planning submission	20/07/18
1A	Issued for information	19/07/18
Rev		Date

Rolfe Judd
 Architecture Planning Interiors
 Old Church Court, Claylands Road, The Oval, London SW8 1NZ
 T 020 7556 1500
 www.rolfe-judd.co.uk

Client
LIFECARE RESIDENCES LIMITED

Project
**GONDAR GARDENS
 FRONTAGE SCHEME**


Drawing
**PLAN
 BASEMENT LEVEL**

Scale	Date	Status
1:200 (A1)	Jul 18	Planning


Job Number	Drawing Number	Revision
6116	T(20) P-2	1B

G:\6116T_Series\T20\T20P-2

- Copyright Rolfe Judd Ltd
- NOTES
- 1 The Contractor must check and confirm all dimensions
 - 2 All discrepancies must be reported and resolved by the Architect before works commence
 - 3 This drawing is not to be scaled
 - 4 All work and materials to be in accordance with current applicable Statutory Legislation and to comply with all relevant Codes of Practice and British Standards

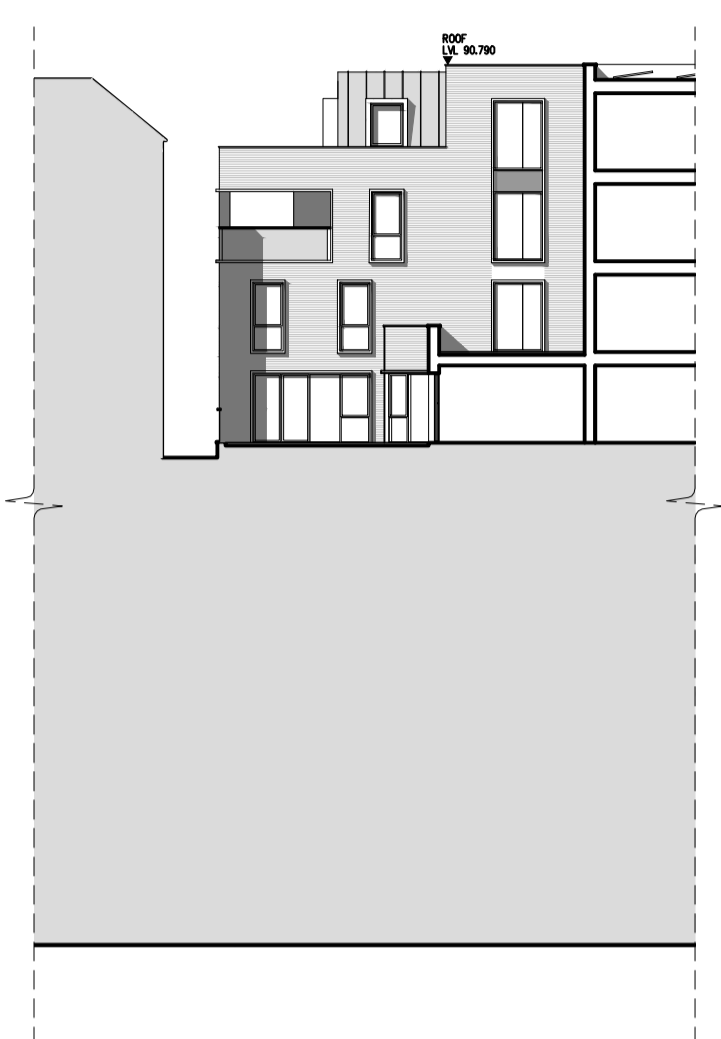


2A SECTION A-A
SCALE: 1:250 (A1)

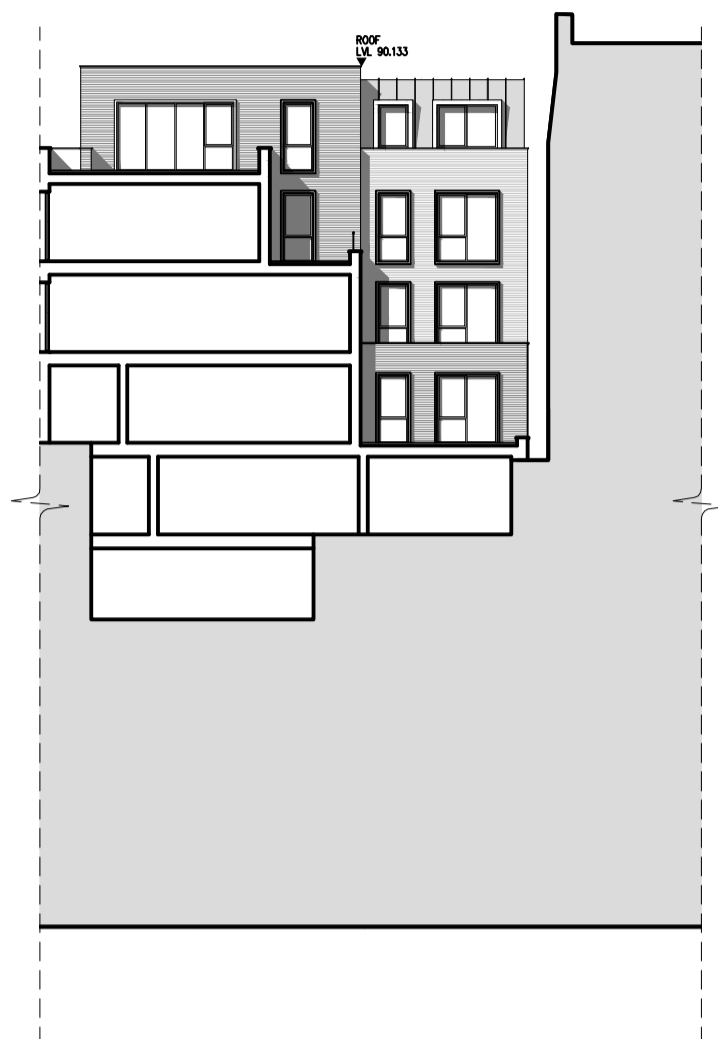


2B SECTION A-A
SCALE: 1:250 (A1)




4 SECTION D-D
SCALE: 1:250 (A1)

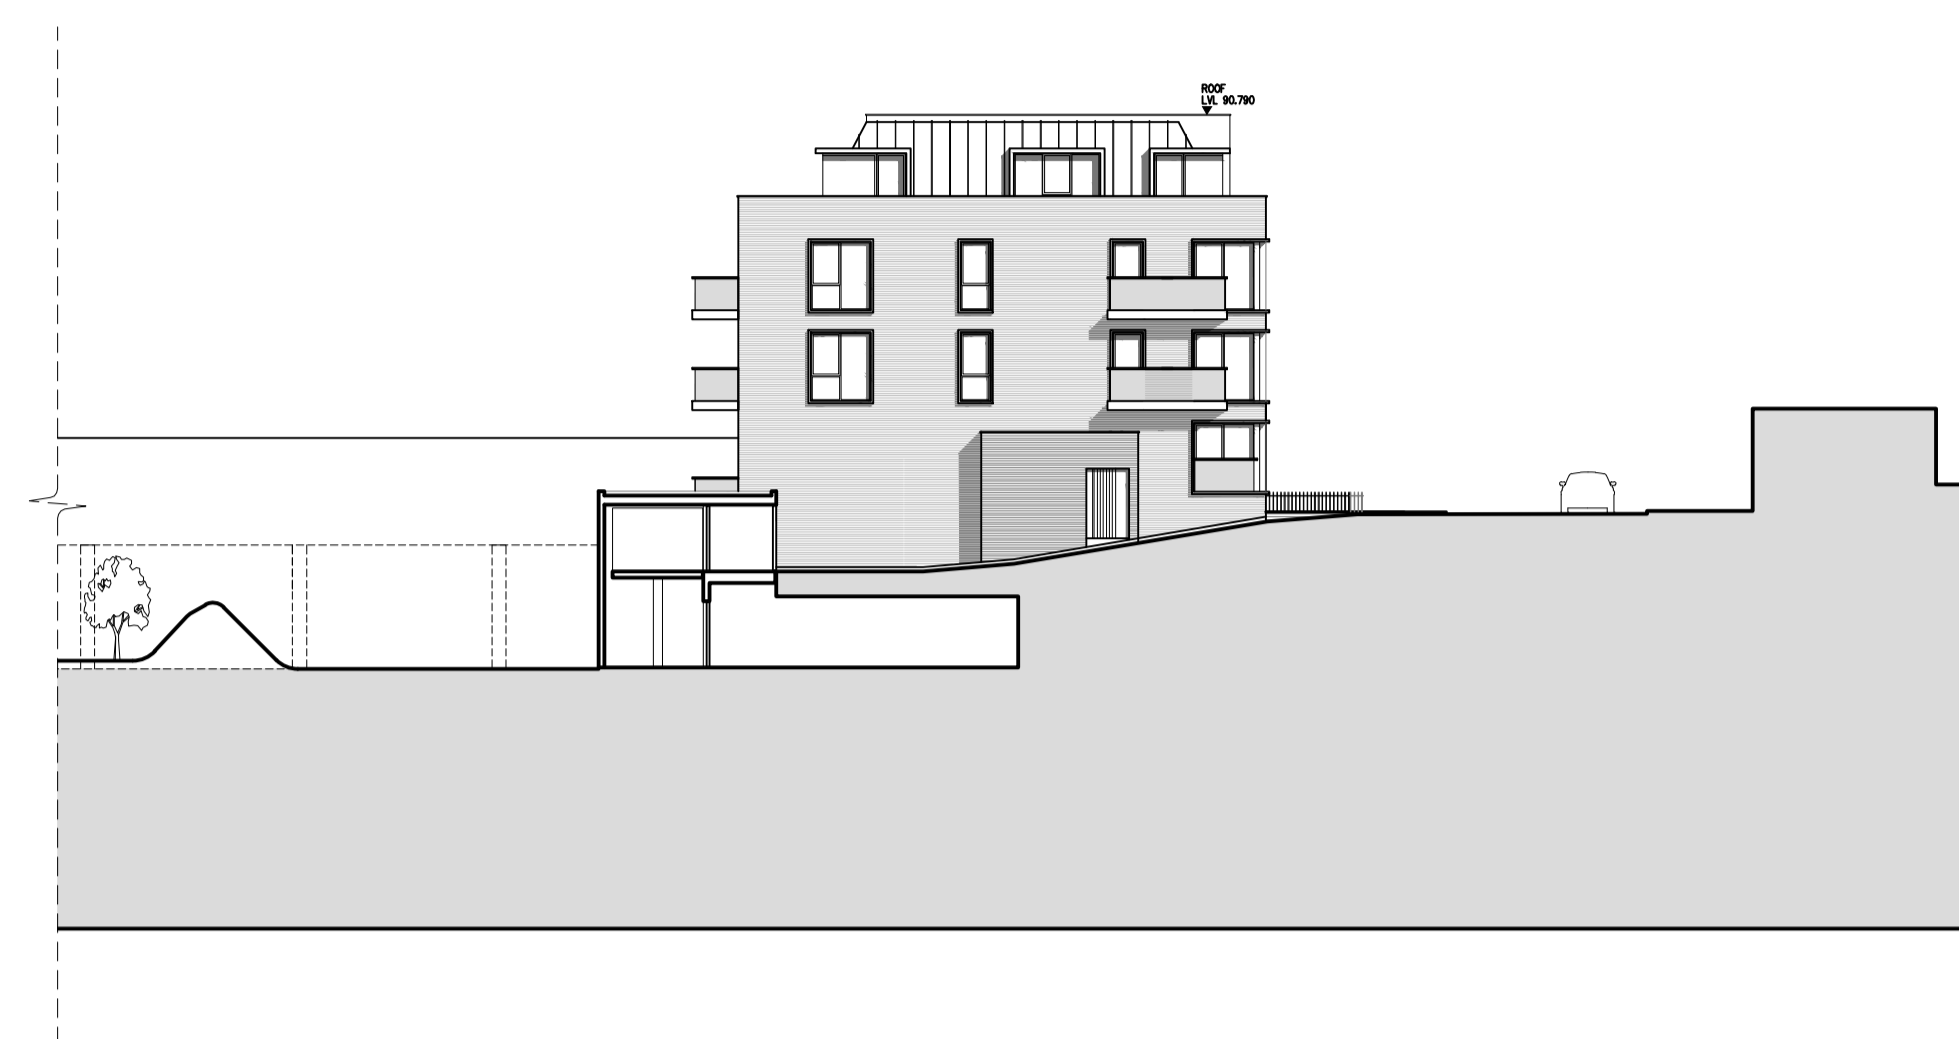

5 SECTION E-E
SCALE: 1:250 (A1)

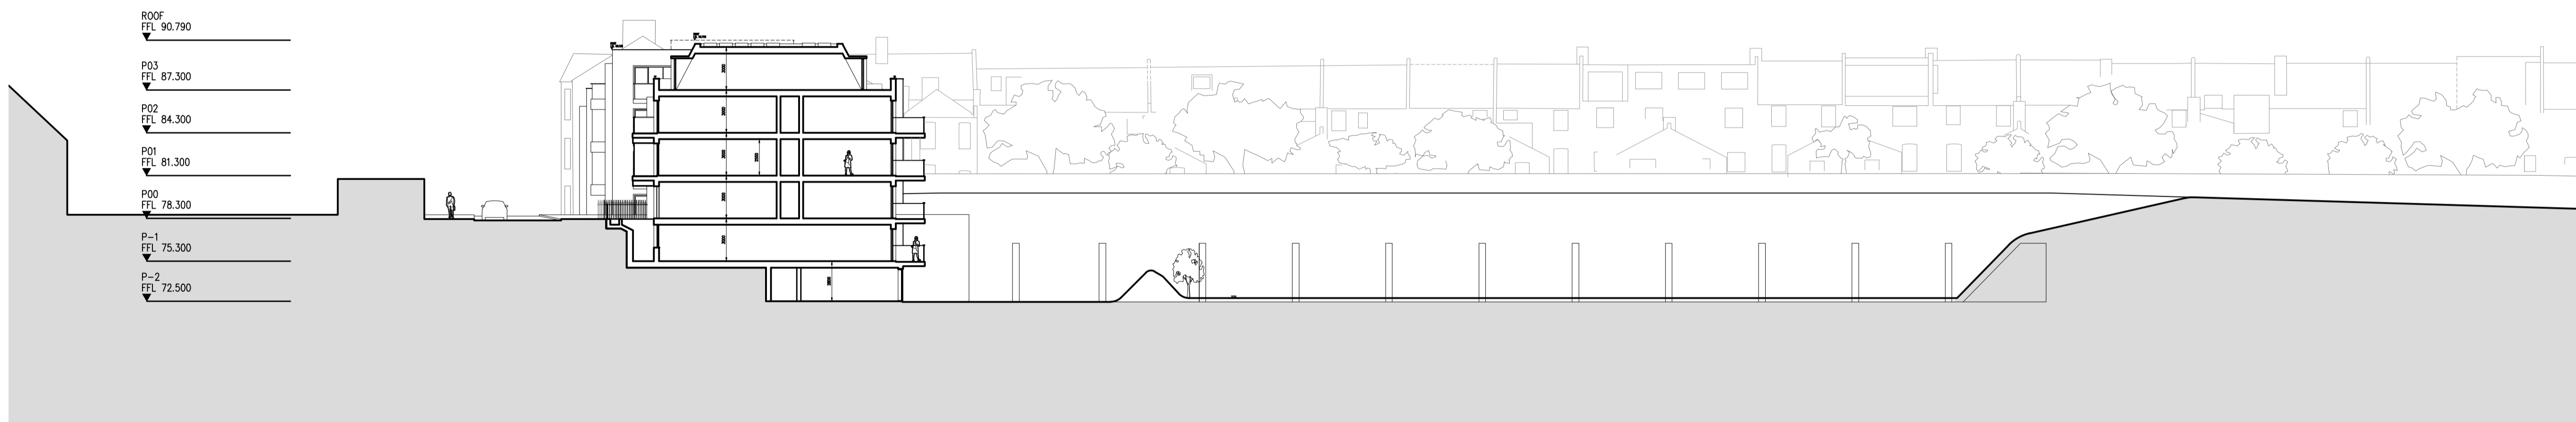

3 SECTION B-B
SCALE: 1:250 (A1)

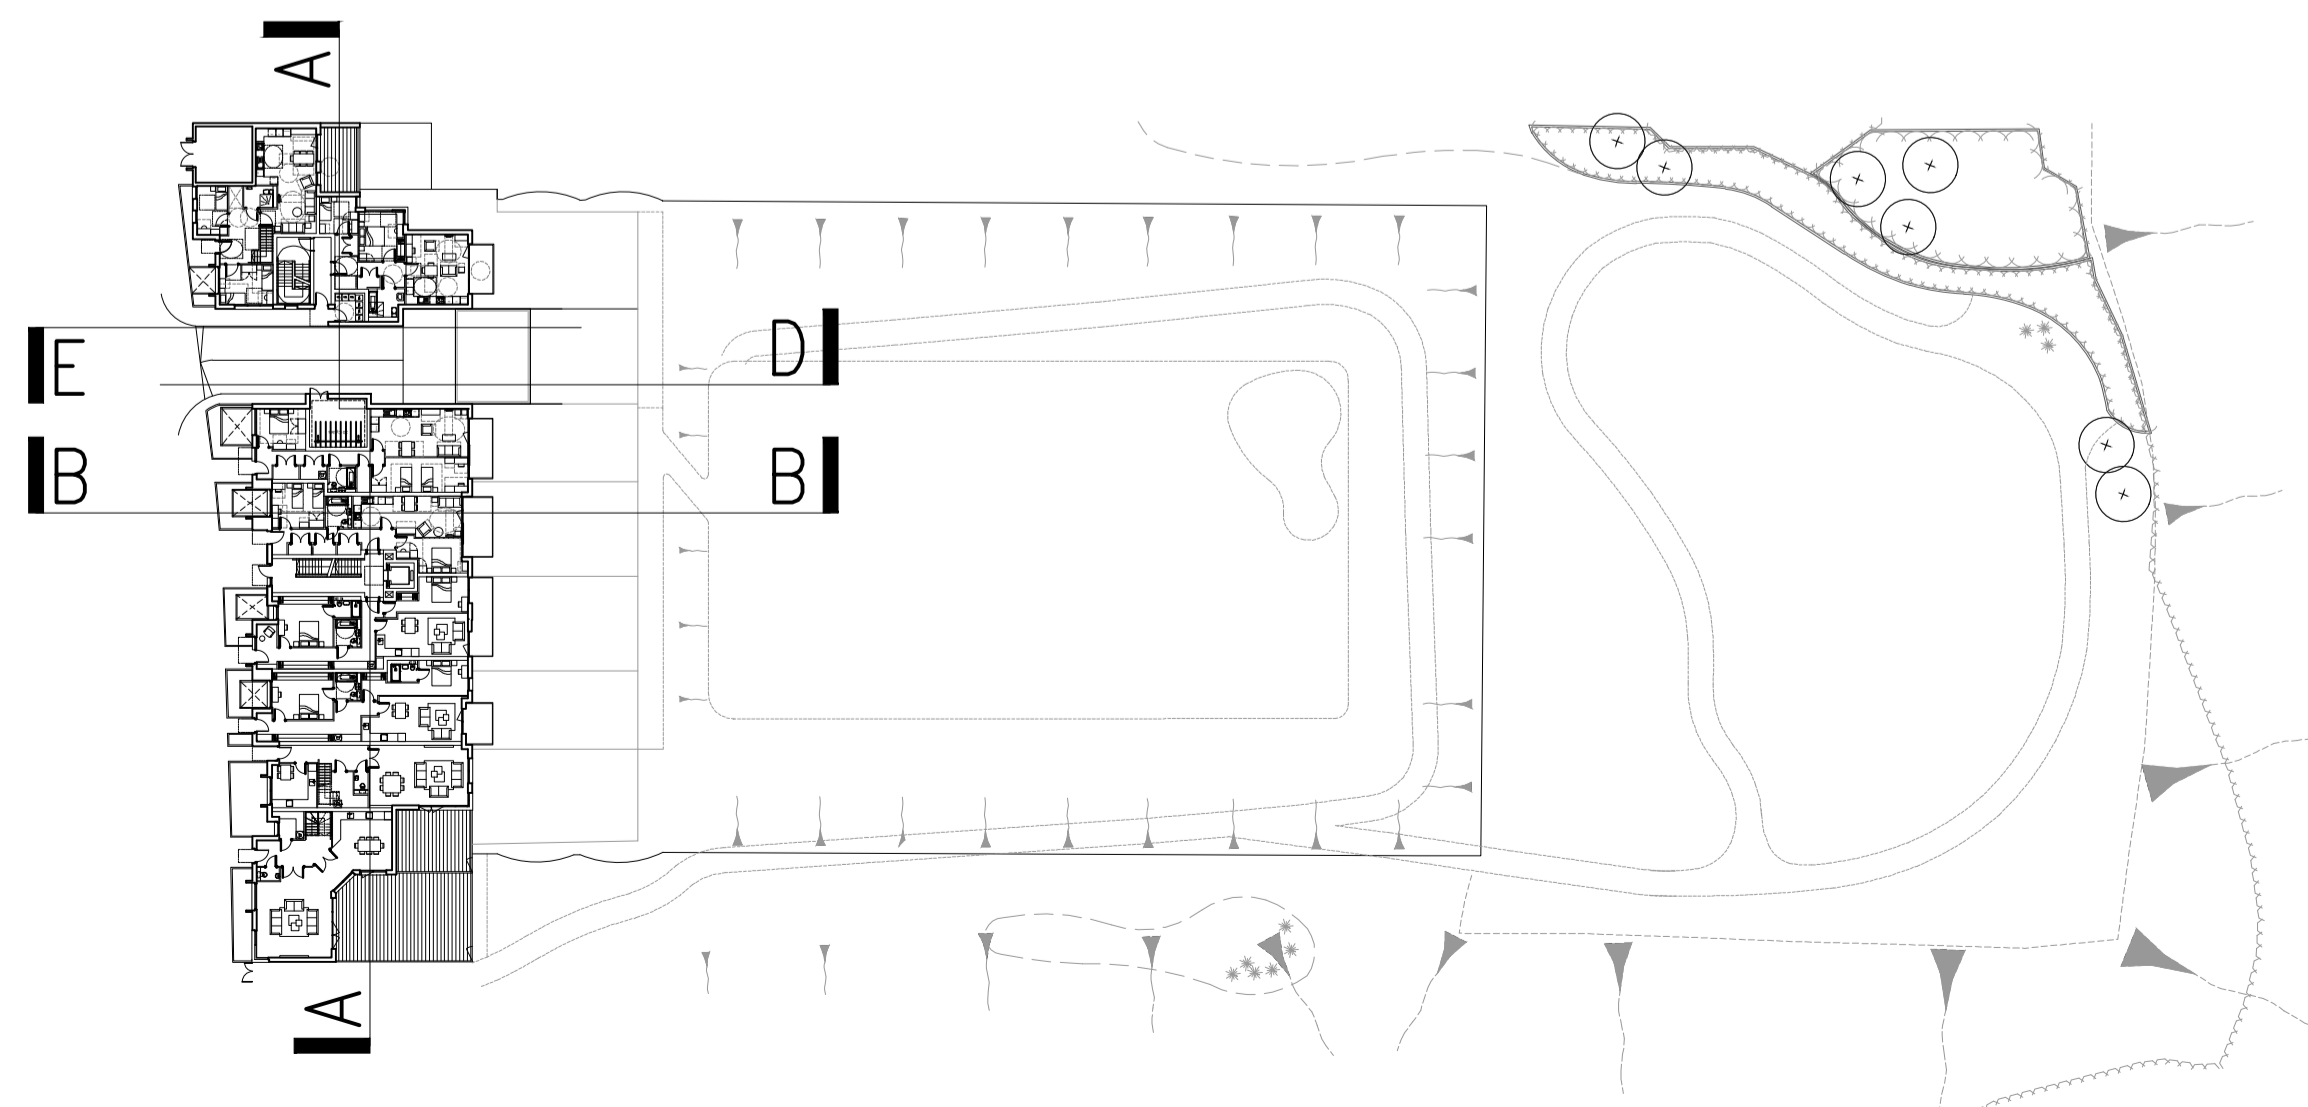

1A Planning submission 20/07/18
Rev Date

Rolfe Judd

Architecture Planning Interiors
Old Church Court, Claylands Road, The Oval, London SW8 1NZ
T 020 7556 1500
www.rolfe-judd.co.uk

Client
LIFECARE RESIDENCES LIMITED

Project
GONDAR GARDENS
FRONTAGE SCHEME

Drawing
SECTIONS
GONDAR GARDENS

Scale Date Status
1:100/1:250(A1) Jul 18 Planning

Job Number Drawing Number Revision
6116 T(20) S01 1A


G:\6116T_Series\T20\T20S01

Copyright Rolfe Judd Ltd

NOTES

- 1 The Contractor must check and confirm all dimensions
- 2 All discrepancies must be reported and resolved by the Architect before works commence
- 3 This drawing is not to be scaled
- 4 All work and materials to be in accordance with current applicable Statutory Legislation and to comply with all relevant Codes of Practice and British Standards

— SITE PLAN
 — SCALE: 1:500 (A1) - 1:1000 (A3)

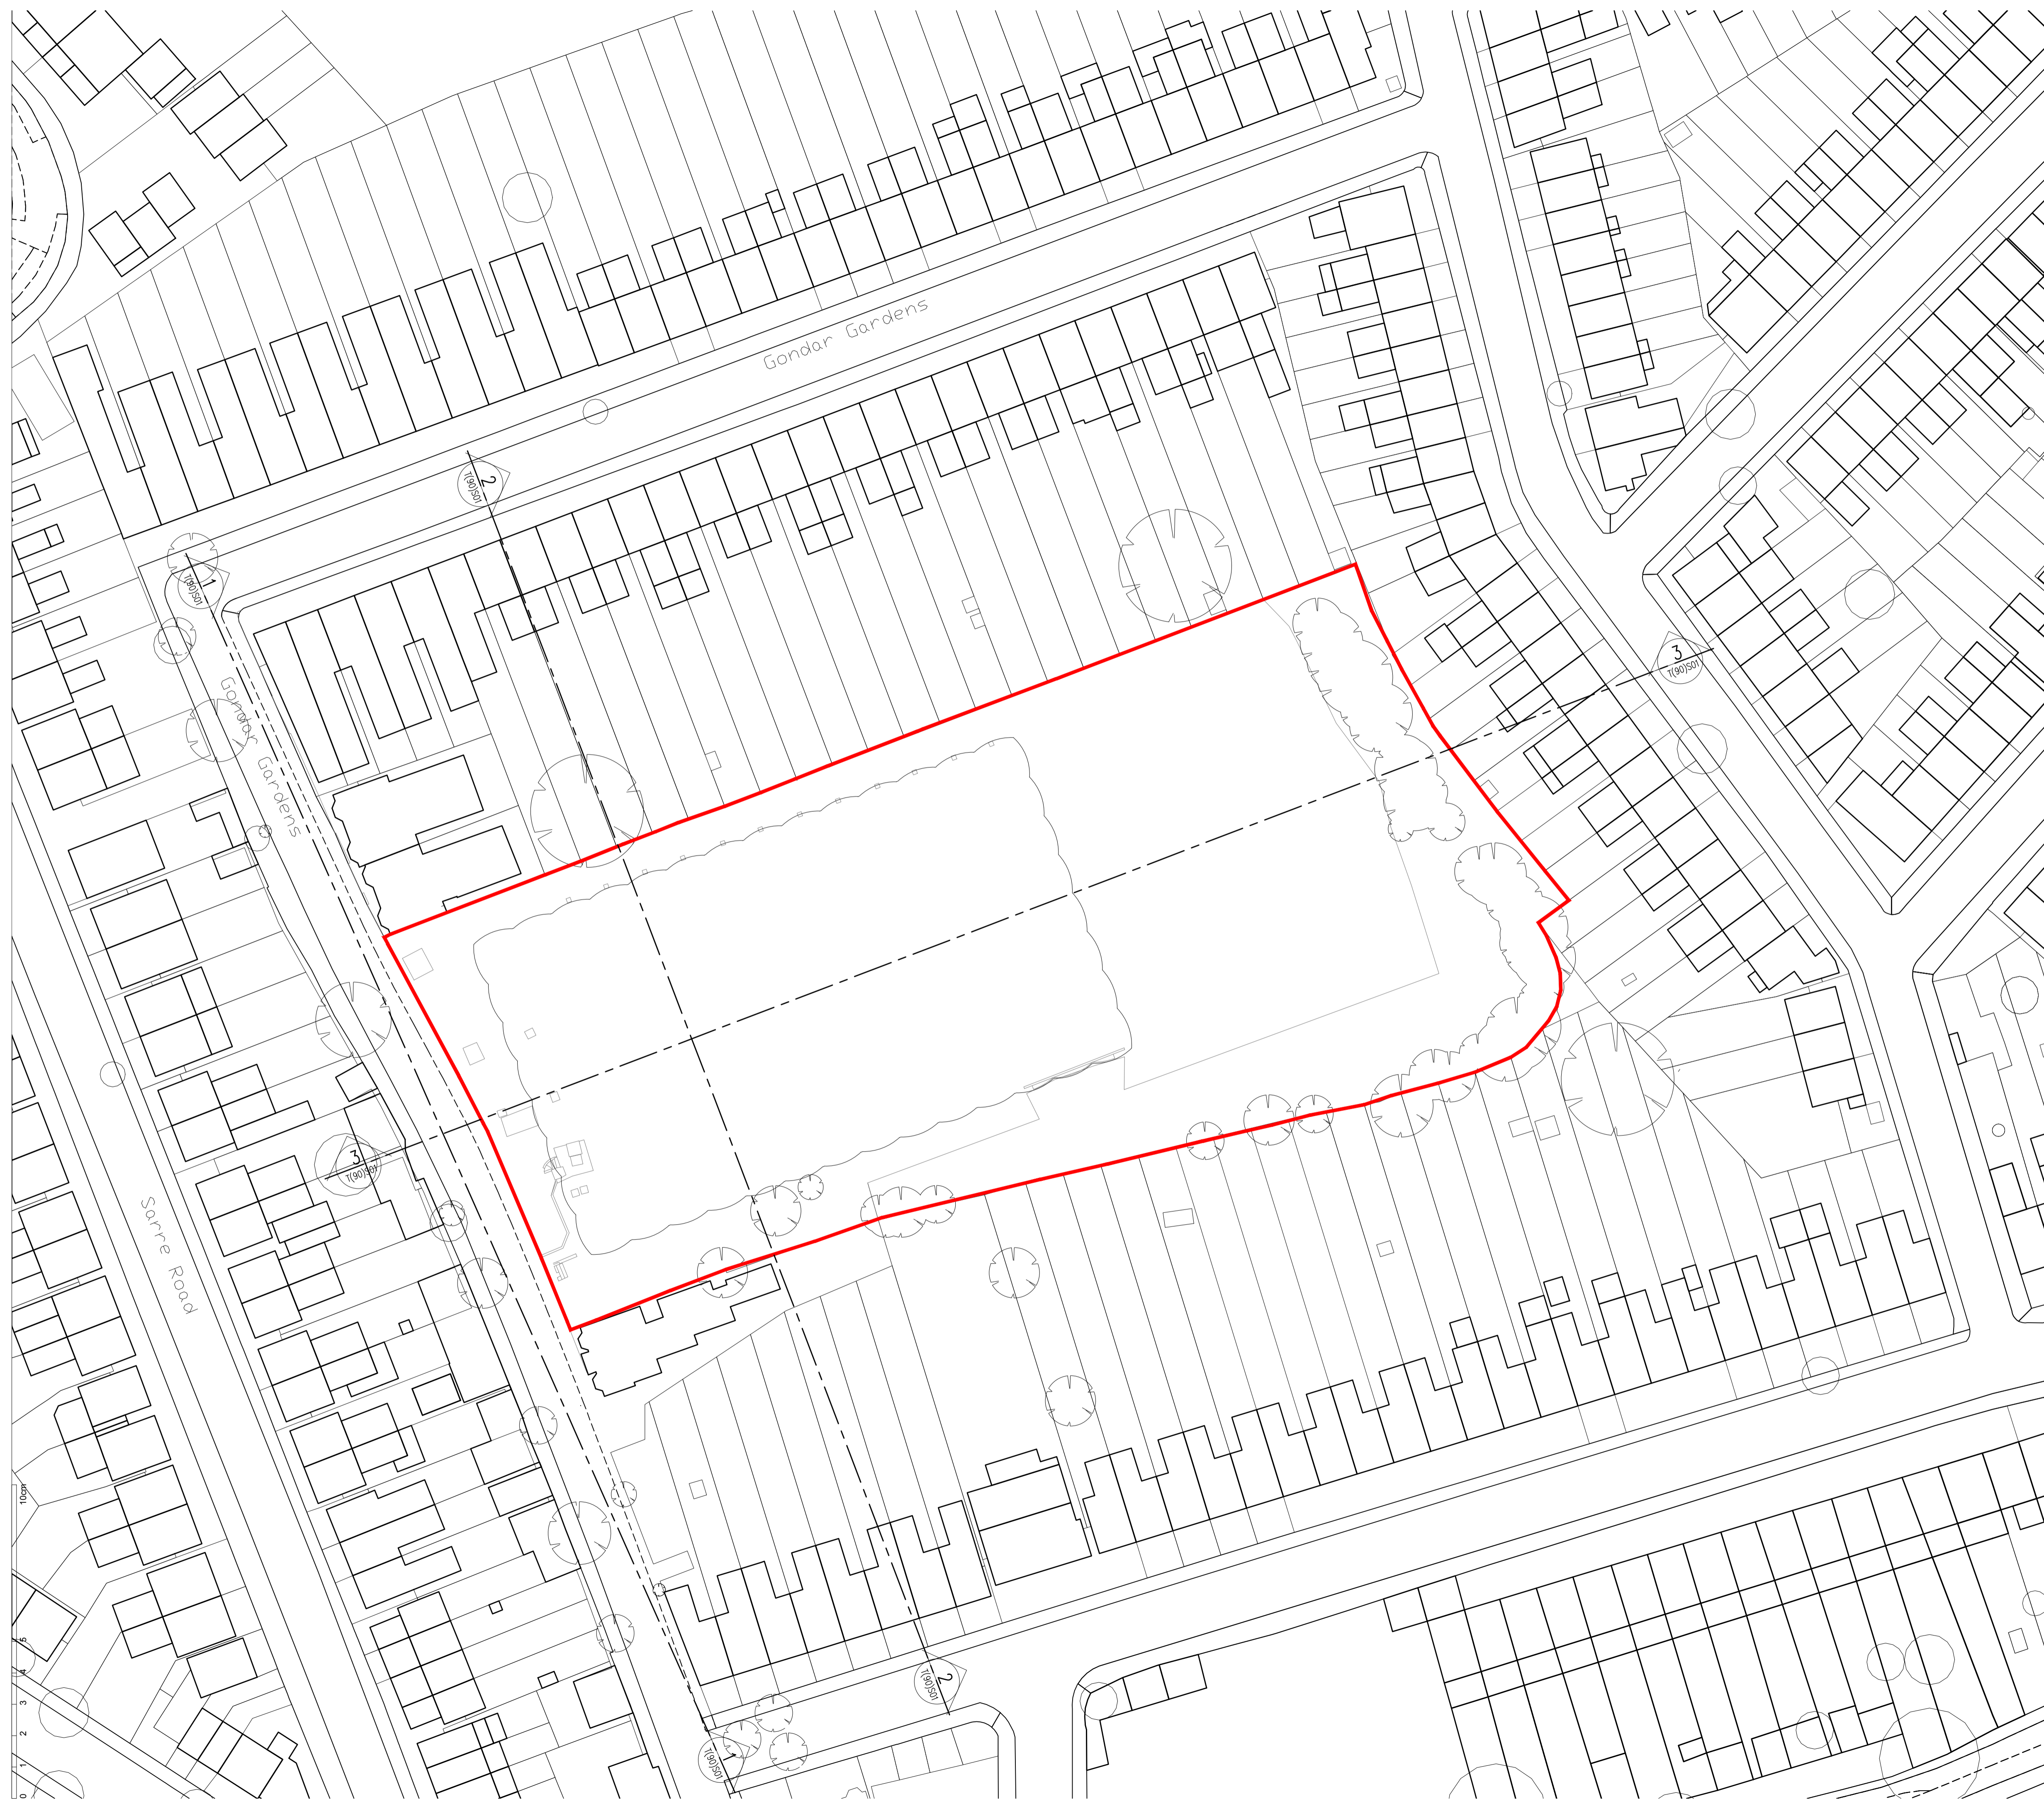

1A Planning submission 20/07/18
 Rev _____ Date _____

Rolfe Judd

Architecture Planning Interiors
 Old Church Court, Claylands Road, The Oval, London SW8 1NZ
 T 020 7556 1500
 www.rolfe-judd.co.uk

Client
LIFECARE RESIDENCES LIMITED

Project
**GONDAR GARDENS
 FRONTAGE SCHEME**

Drawing
ROOF DEMOLITION PLAN

Scale 1:500 (A1) Date Jul 18 Status Planning

Job Number 6116 Drawing Number T(90) P00 Revision 1A

G:\6116T_Series\T90\T90P00

- NOTES
- 1 The Contractor must check and confirm all dimensions
 - 2 All discrepancies must be reported and resolved by the Architect before works commence
 - 3 This drawing is not to be scaled
 - 4 All work and materials to be in accordance with current applicable Statutory Legislation and to comply with all relevant Codes of Practice and British Standards

Copyright Rolfe Judd Ltd

DEMOLITION ROOF PLAN
SCALE: 1:250 (A1) - 1:500 (A3)



1A	Planning submission	20/07/18
Rev		Date

Rolfe Judd

Architecture Planning Interiors
Old Church Court, Claylands Road, The Oval, London SW8 1NZ
T 020 7556 1500
www.rolfe-judd.co.uk

Client
LIFECARE RESIDENCES LIMITED

Project
**GONDAR GARDENS
FRONTAGE SCHEME**


Drawing
ROOF DEMOLITION PLAN

Scale	Date	Status
1:250 (A1)	Jul 18	Planning


Job Number	Drawing Number	Revision
6116	T(90) P00D	1A

G:\6116T_SeriesT90T90P00D


- NOTES
- 1 The Contractor must check and confirm all dimensions
 - 2 All discrepancies must be reported and resolved by the Architect before works commence
 - 3 This drawing is not to be scaled
 - 4 All work and materials to be in accordance with current applicable Statutory Legislation and to comply with all relevant Codes of Practice and British Standards

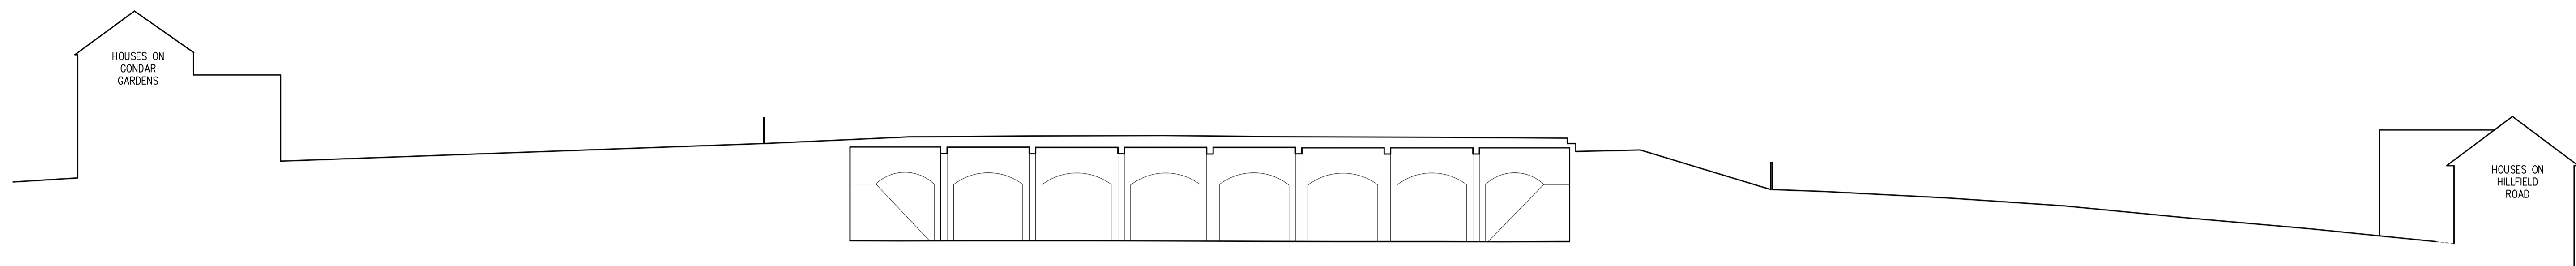

2 EXISTING SHORT SECTION FROM NORTH TO SOUTH
SCALE: 1:250 (A1) - 1:500 (A3)

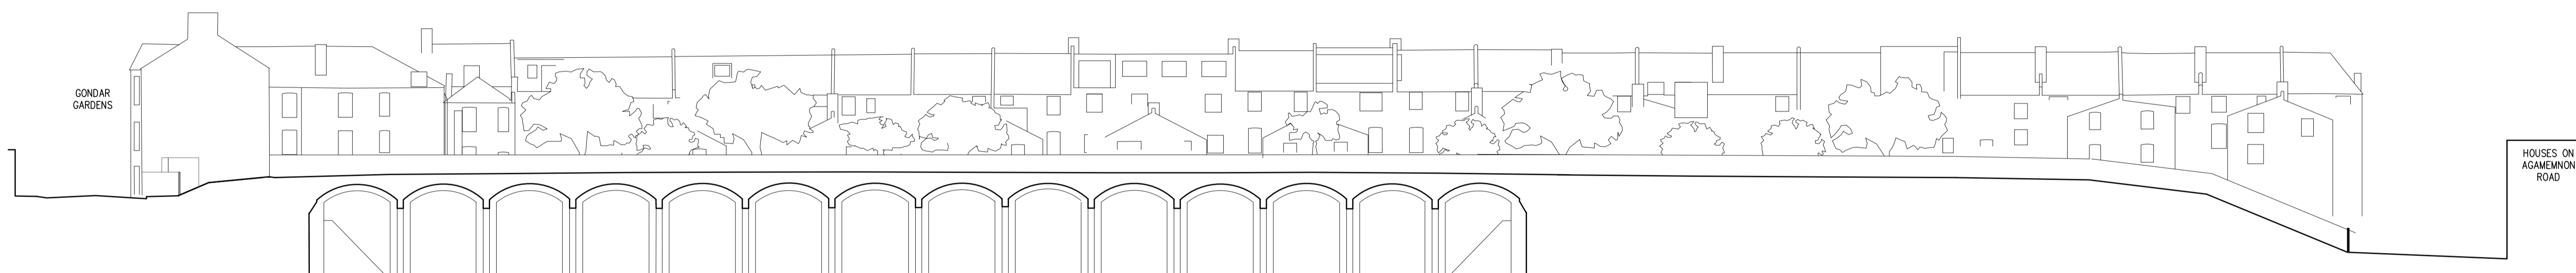

3 EXISTING LONG SECTION FROM EAST TO WEST
SCALE: 1:250 (A1) - 1:500 (A3)

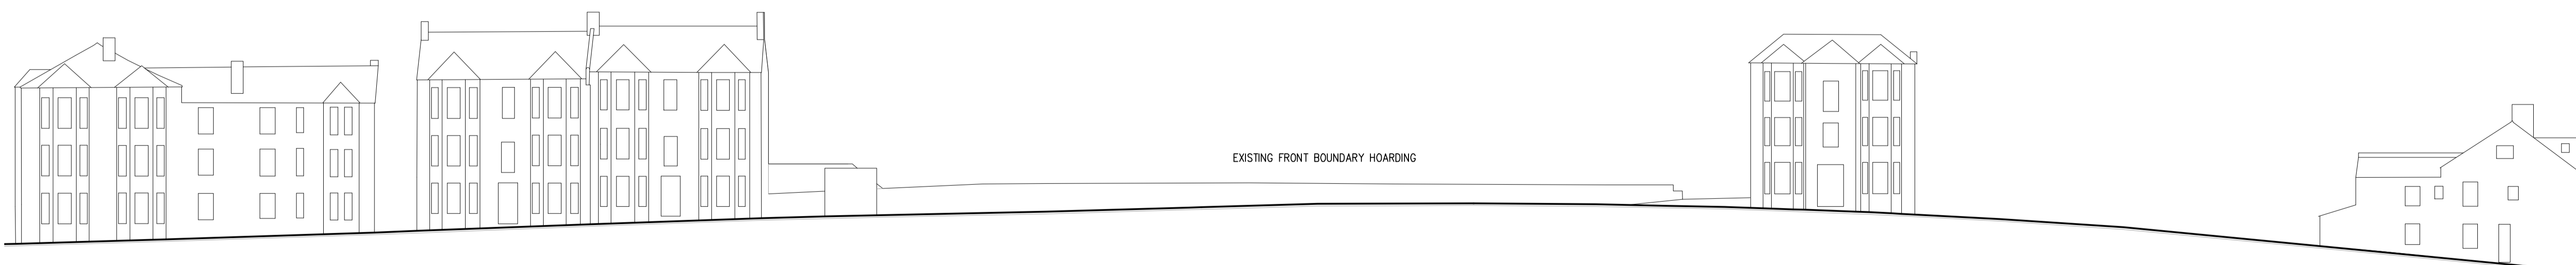

1 EXISTING GONDAR STREET ELEVATION
SCALE: 1:250 (A1) - 1:500 (A3)



1A Planning submission 20/07/18
Rev Date

Rolfe Judd

Architecture Planning Interiors
Old Church Court, Claylands Road, The Oval, London SW8 1NZ
T 020 7556 1500
www.rolfe-judd.co.uk

Client
LIFECARE RESIDENCES LIMITED

Project
GONDAR GARDENS
FRONTAGE SCHEME

Drawing
EXISTING SITE
SECTIONS AND ELEVATIONS

Scale Date Status
1:250 (A1) Jul 18 Planning

Job Number Drawing Number Revision
6116 T(90) S01 1A

G:\6116T_Series\T90T90S01