
 


- - - Plot 4 boundary
- - - Site boundary
- - - Access path

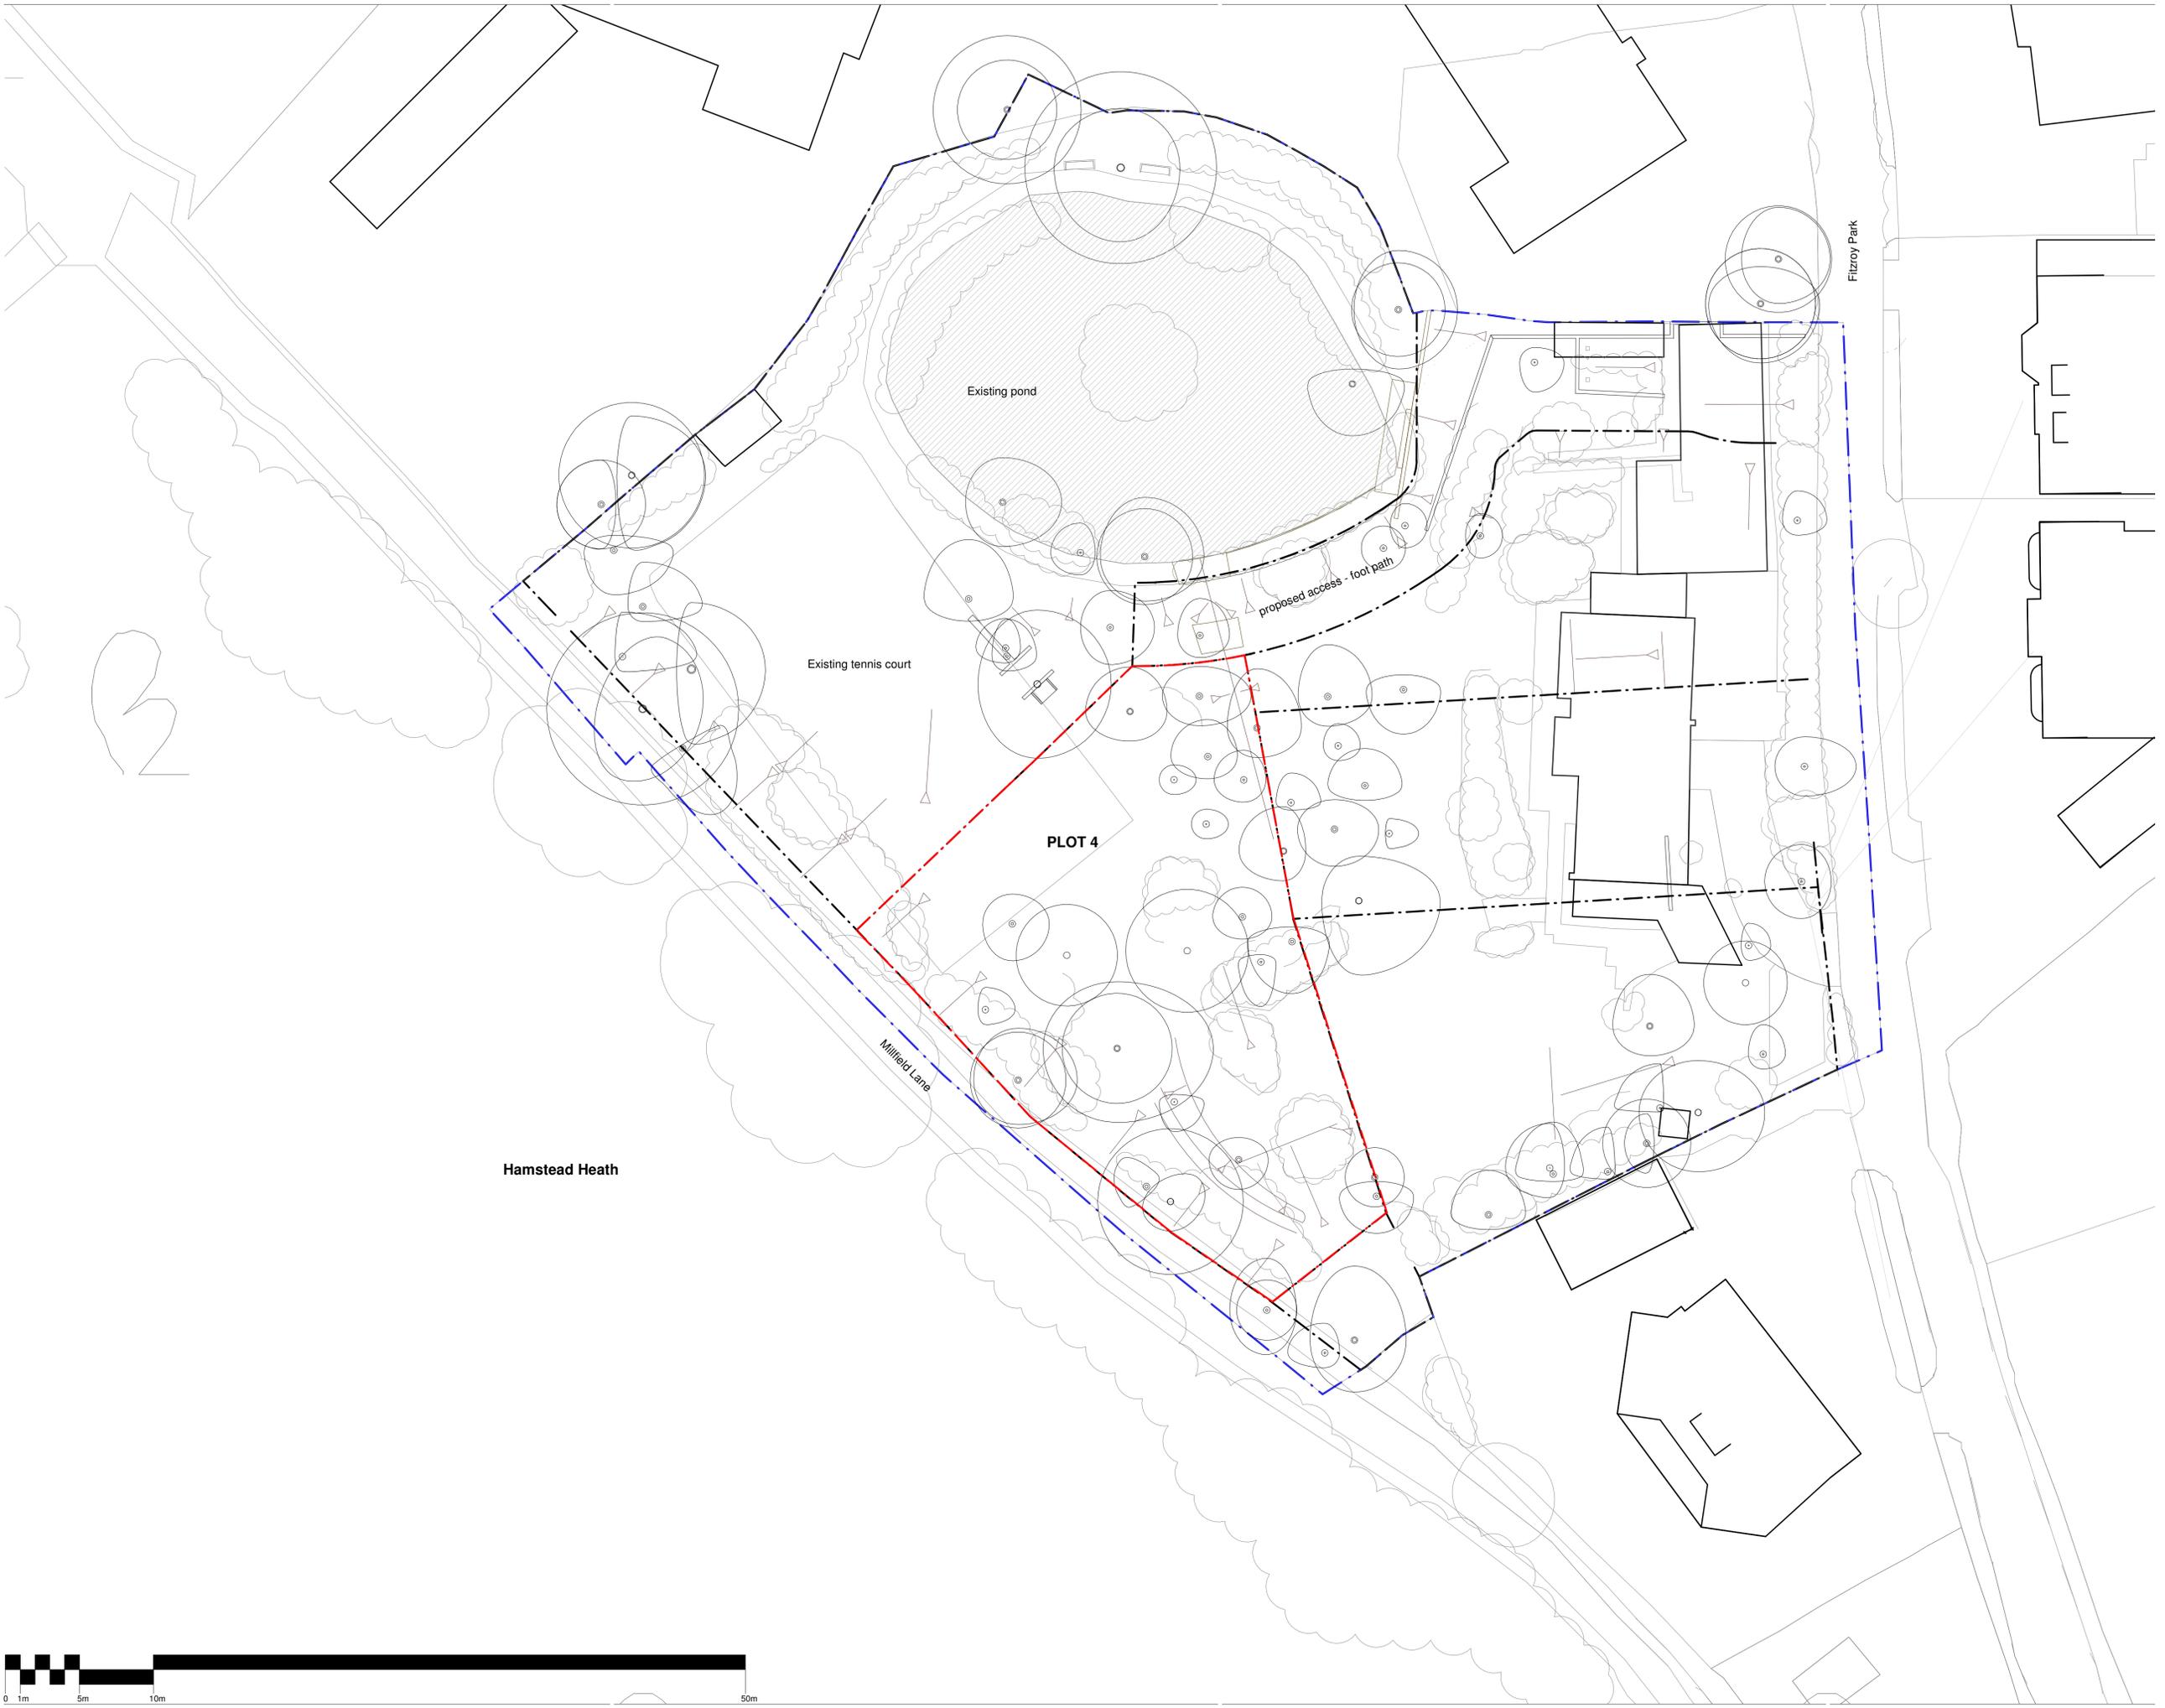

Rev.	Date	Reason for issue	Issued by
0	11.05.2018	Planning draft	AC
1	12.17.2018	Issued for planning	AC

Fathom Architects
 +44 (0) 20 3151 1515
 fathomarchitects.com

Project
 Fitzroy Park - Plot 4


Title
 Existing site plan




Scale	Paper size	Scale	Paper size
1 : 200 @	A1	1:400 @	A3
Project no.	Drawing no.	Rev.	
0046	A1000	1	

© Fathom Architects 2018
 All dimensions are in millimeters unless otherwise noted
 All levels are in meters above sea level datum (AOD) unless otherwise noted
 Dimensions take priority, to the scale of the drawing (except for planning purposes)
 All dimensions are to be verified on site
 Any discrepancies to be notified to Fathom in writing

- Proposed plot 4 boundary
- Proposed site boundary
- Proposed Plot 1,2,3 and 5 boundaries

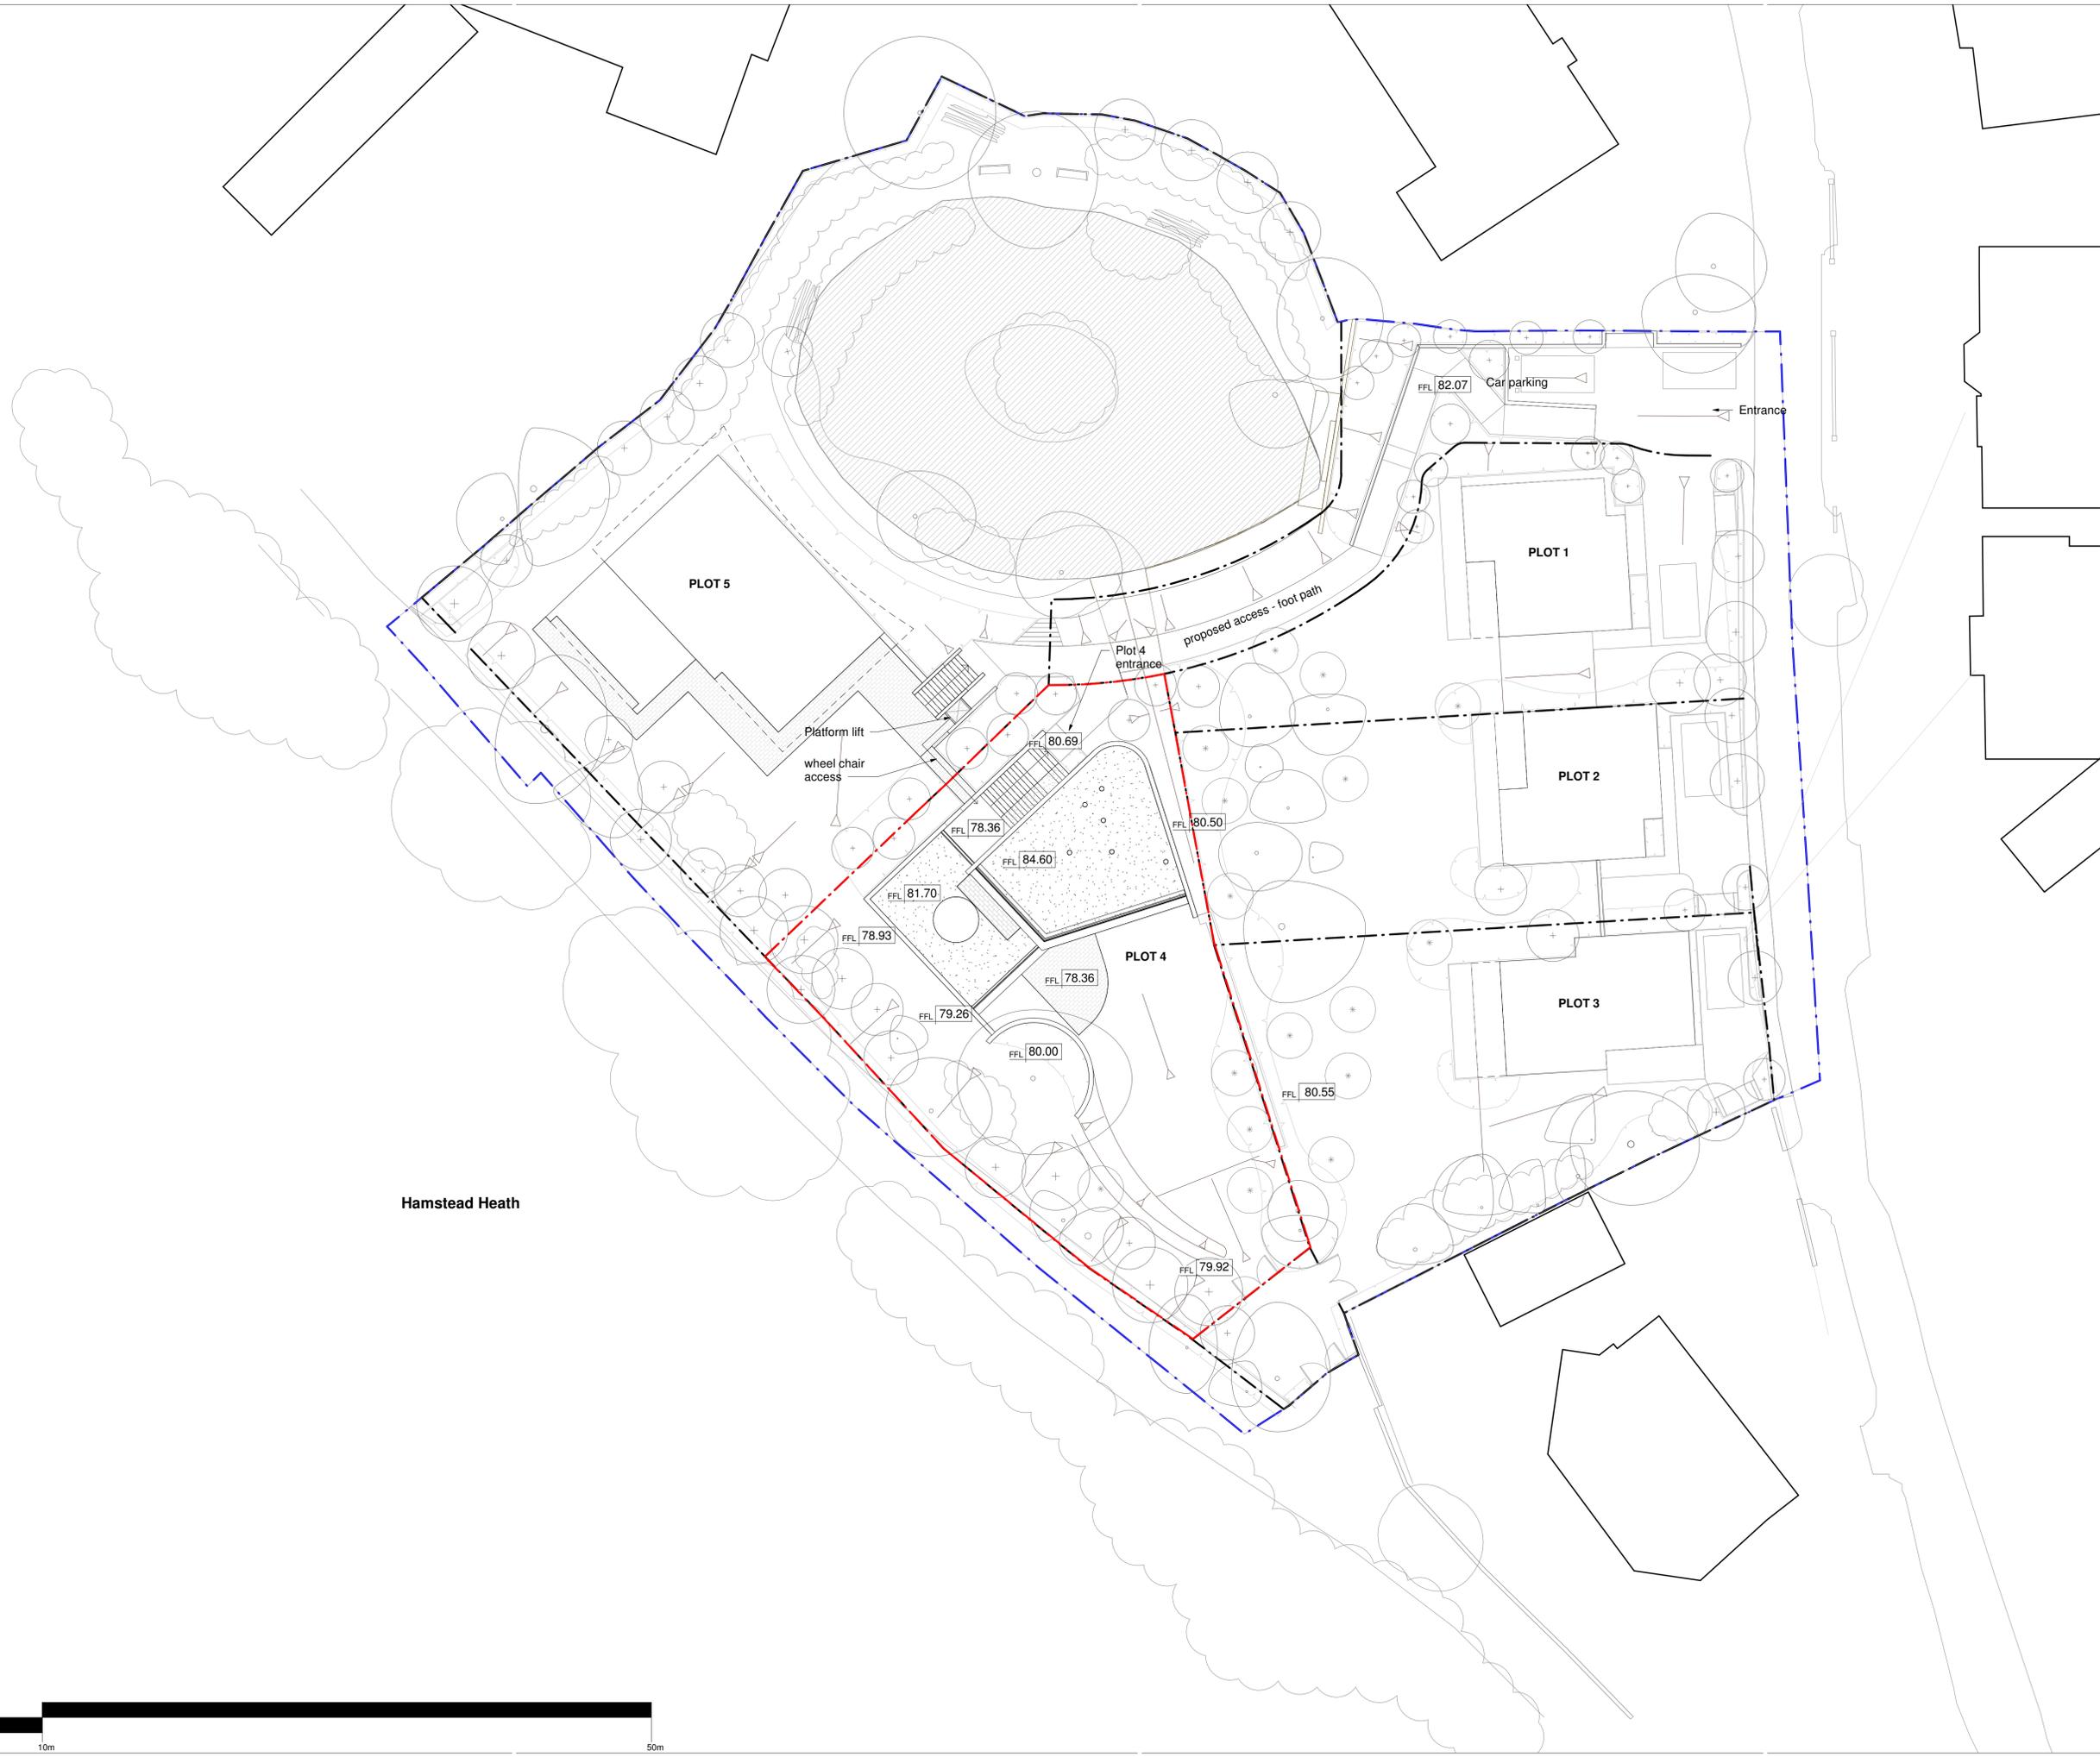

Hamstead Heath

 

Rev.	Date	Reason for issue	Issued by
0	02.03.2018	Design review panel	AC
1	13.04.2018	Issued for information	AC
2	27.04.2018	Issued for information	AC
3	11.05.2018	Planning draft	AC
4	24.05.2018	Entrance landscape, levels and roof light	AC
5	12.17.2018	Issued for planning	AC



Fathom Architects
 +44 (0) 20 3151 1515
 fathomarchitects.com

Project
 Fitzroy Park - Plot 4

Title
 Site Plan

Scale	Paper size	Scale	Paper size
1 : 200 @	A1	1:400 @	A3
Project no.	Drawing no.	Rev.	
0046	A2000	5	



 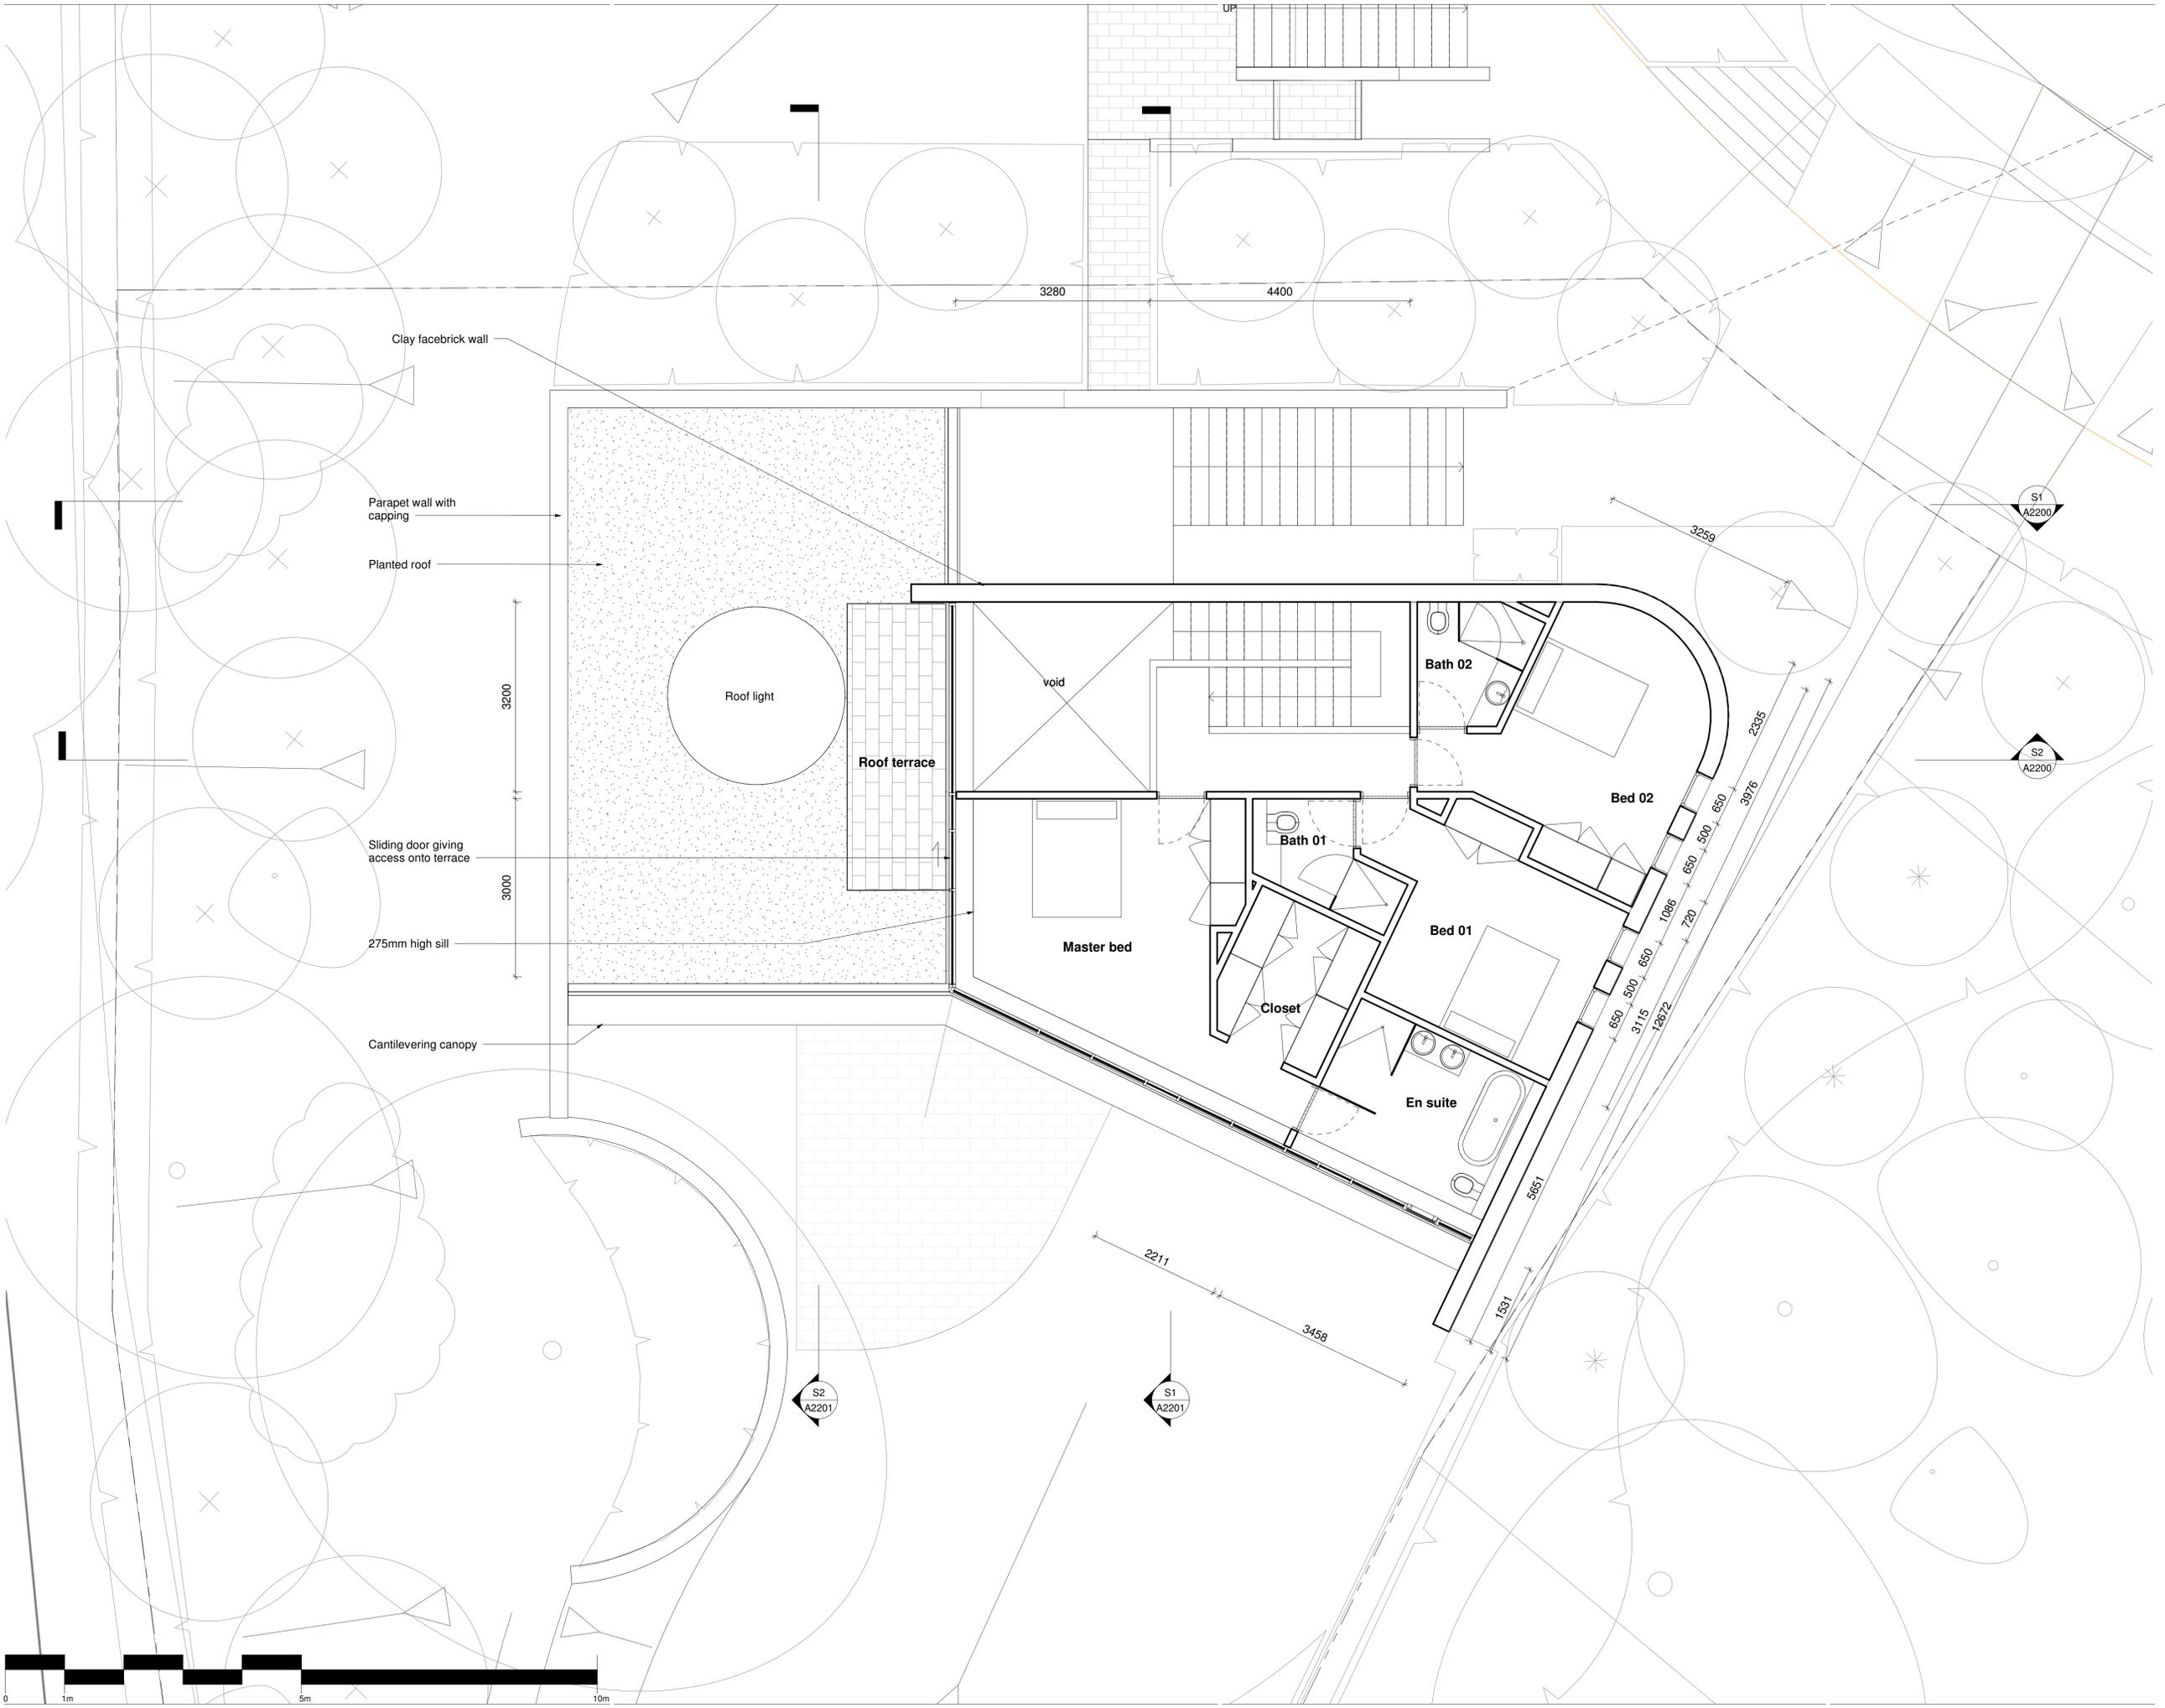


Rev.	Date	Reason for issue	Issued by
0	27.04.2018	Issued for information	AC
1	11.05.2018	Planning draft	AC
2	12.17.2018	Issued for planning	AC


Fathom Architects
 +44 (0) 20 3151 1515
 fathomarchitects.com

Project
 Fitzroy Park - Plot 4

Title
 First Floor Plan


Scale	Paper size	Scale	Paper size
1 : 50 @ A1	1:100 @ A3		
Project no. 0046	Drawing no. A2011	Rev. 2	

 

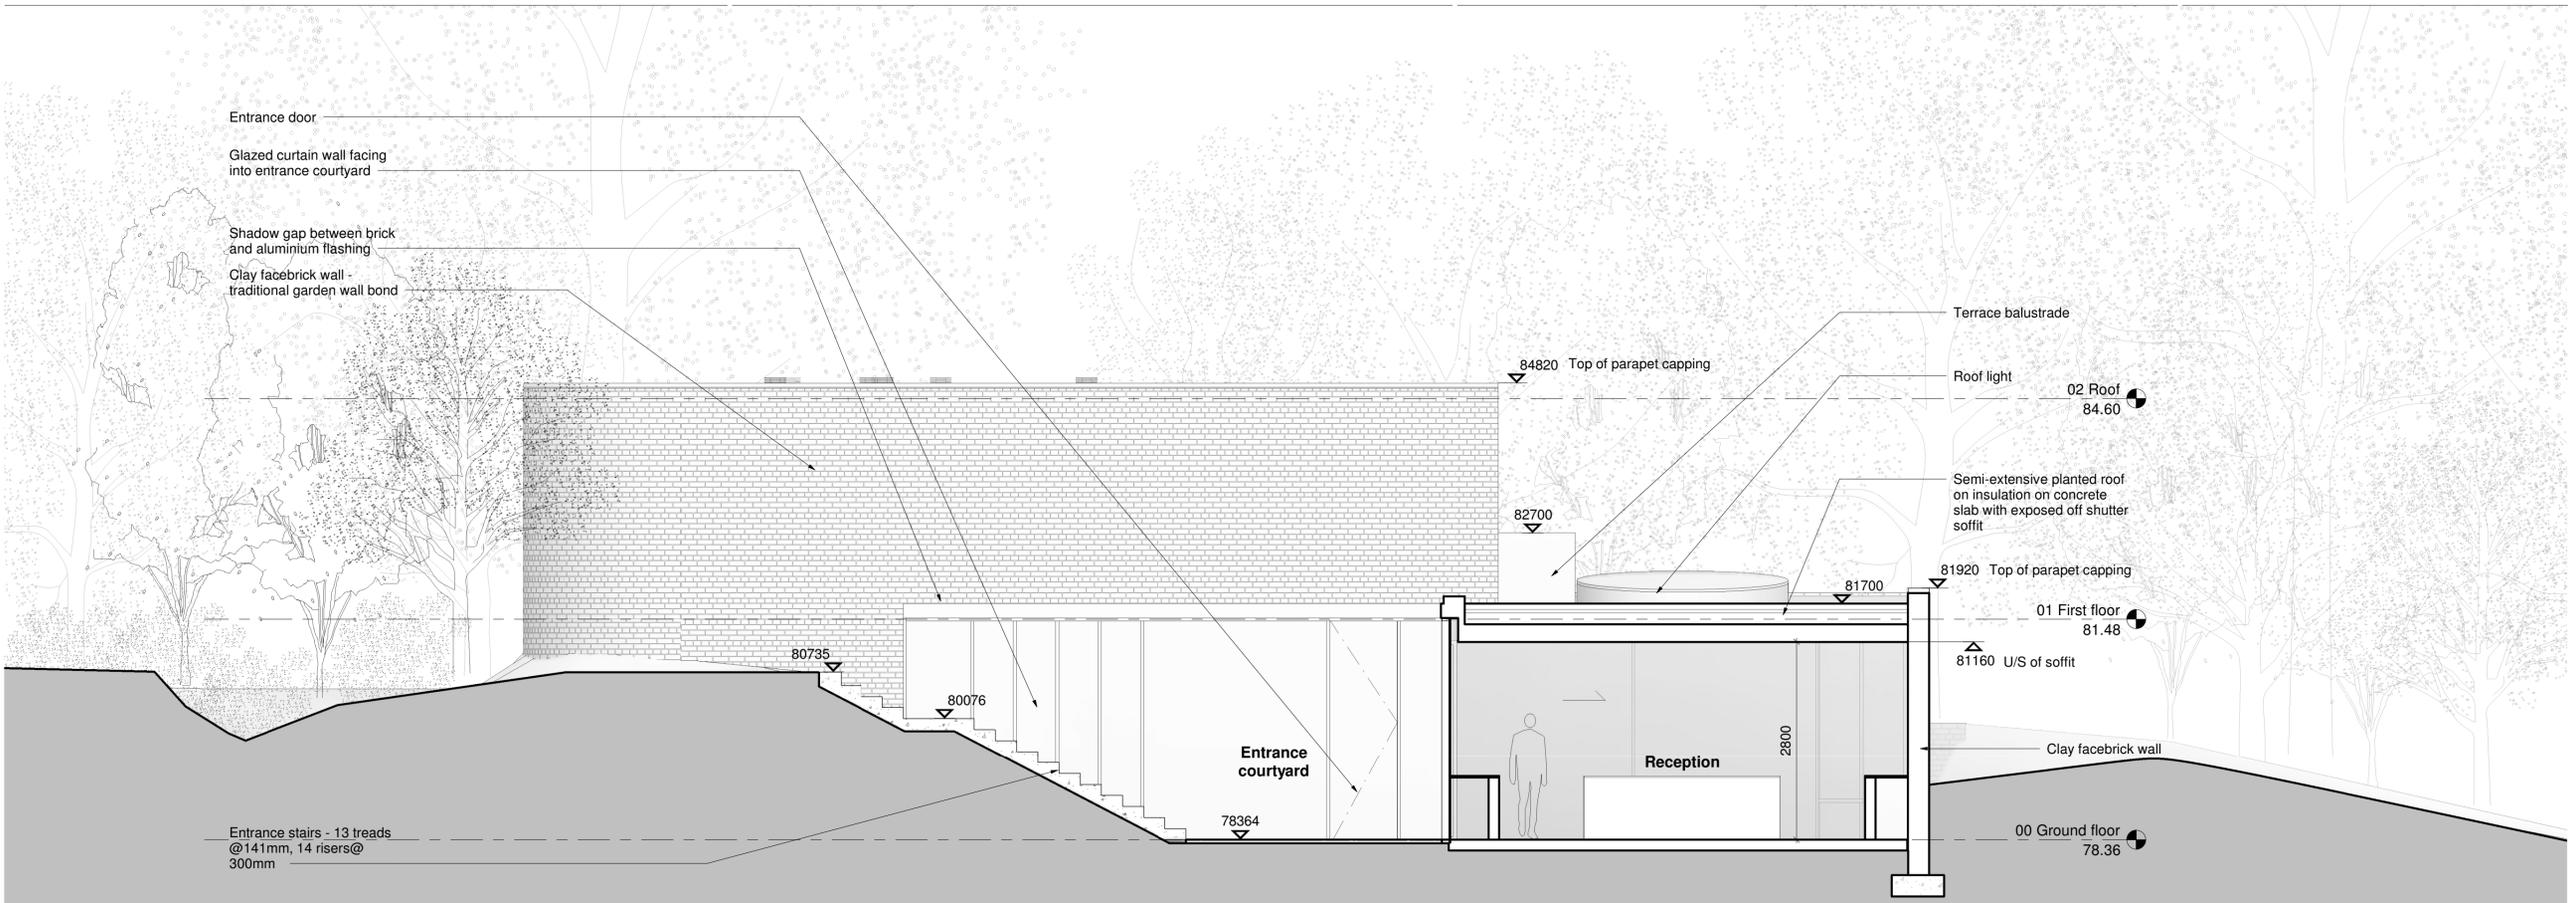

S1 Section S1
 A2010 1 : 50

Rev.	Date	Reason for issue	Issued by
0	13.04.2018	Issued for information	AC
1	27.04.2018	Issued for information	AC
2	11.05.2018	Planning draft	AC
3	12.17.2018	Issued for planning	AC

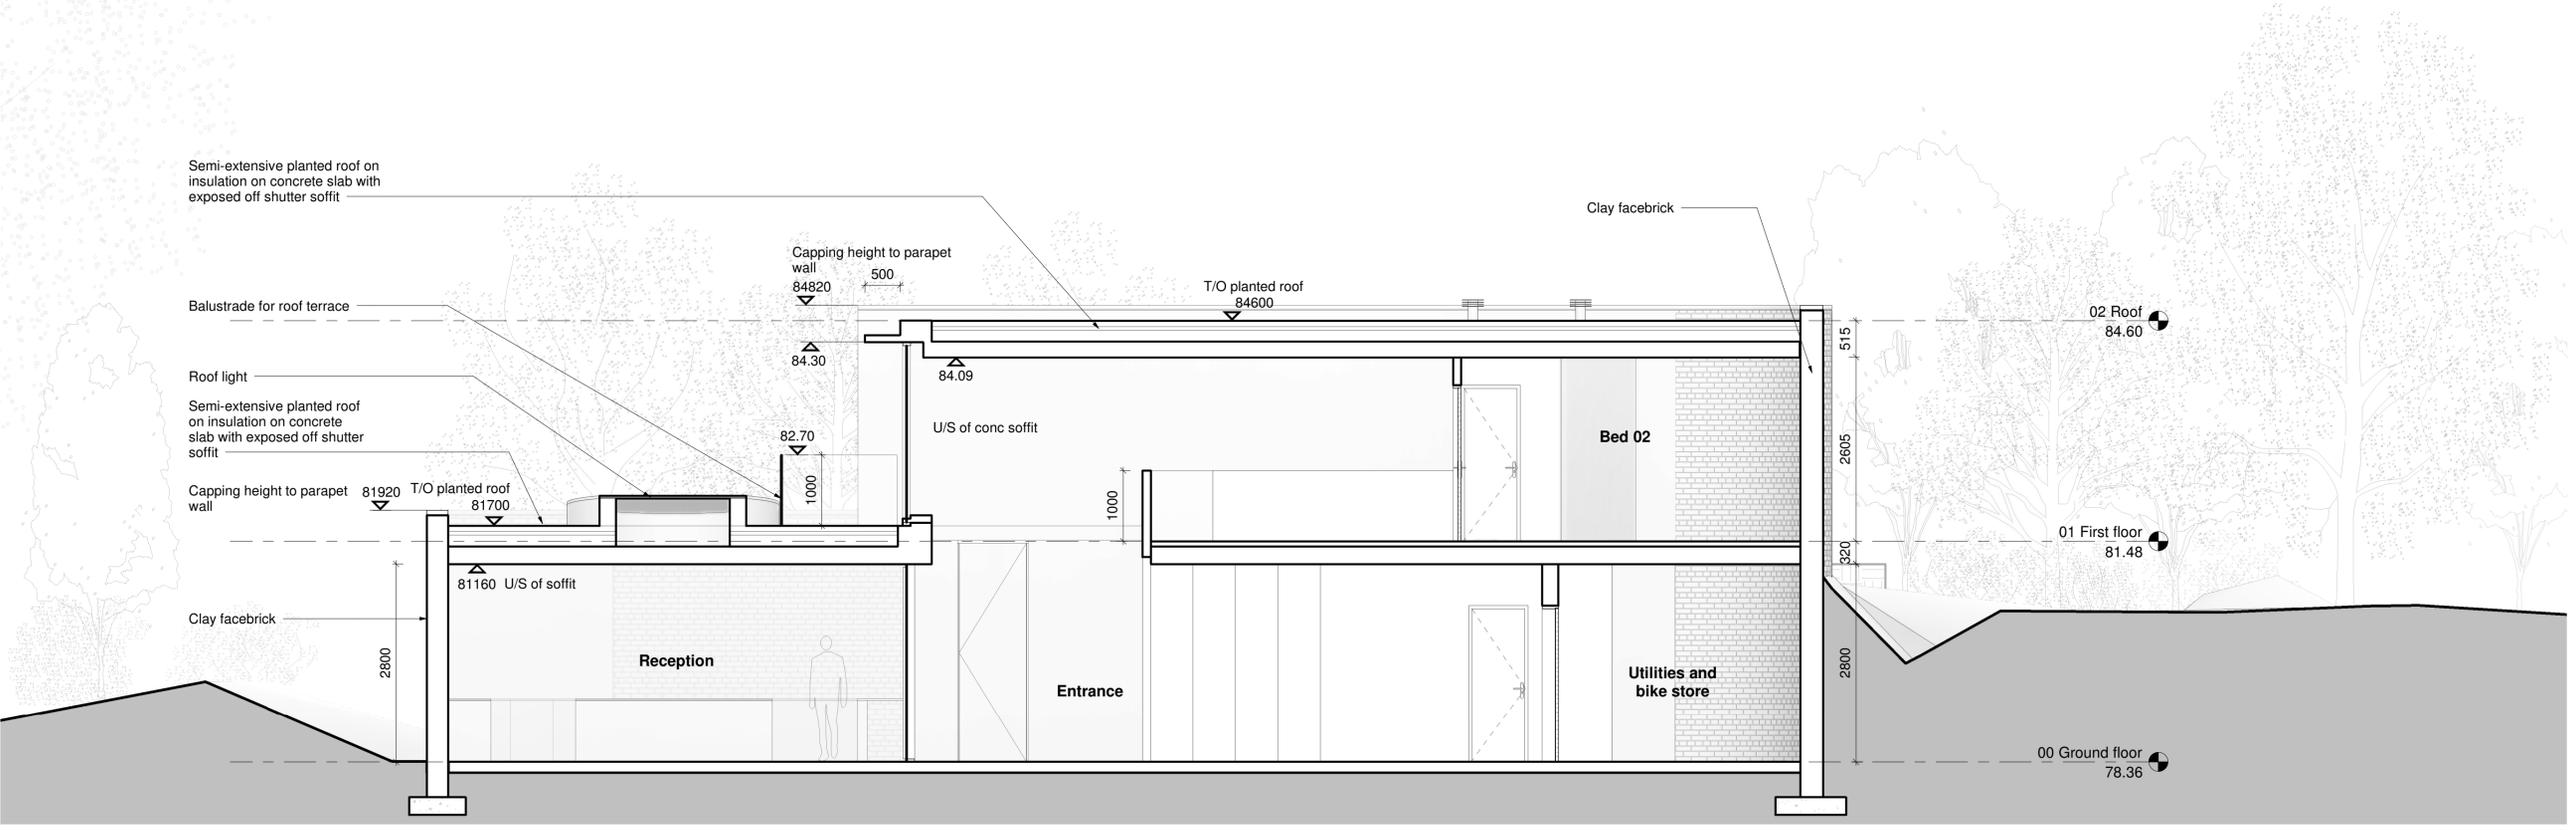


S2 Section S2
 A2010 1 : 50

Fathom Architects
 +44 (0) 20 3151 1515
 fathomarchitects.com

Project
 Fitzroy Park - Plot 4


Title
 Sections

Scale	Paper size	Scale	Paper size
1 : 50	@ A1	1:100	@ A3
Project no.	Drawing no.	Rev.	
0046	A2200	3	

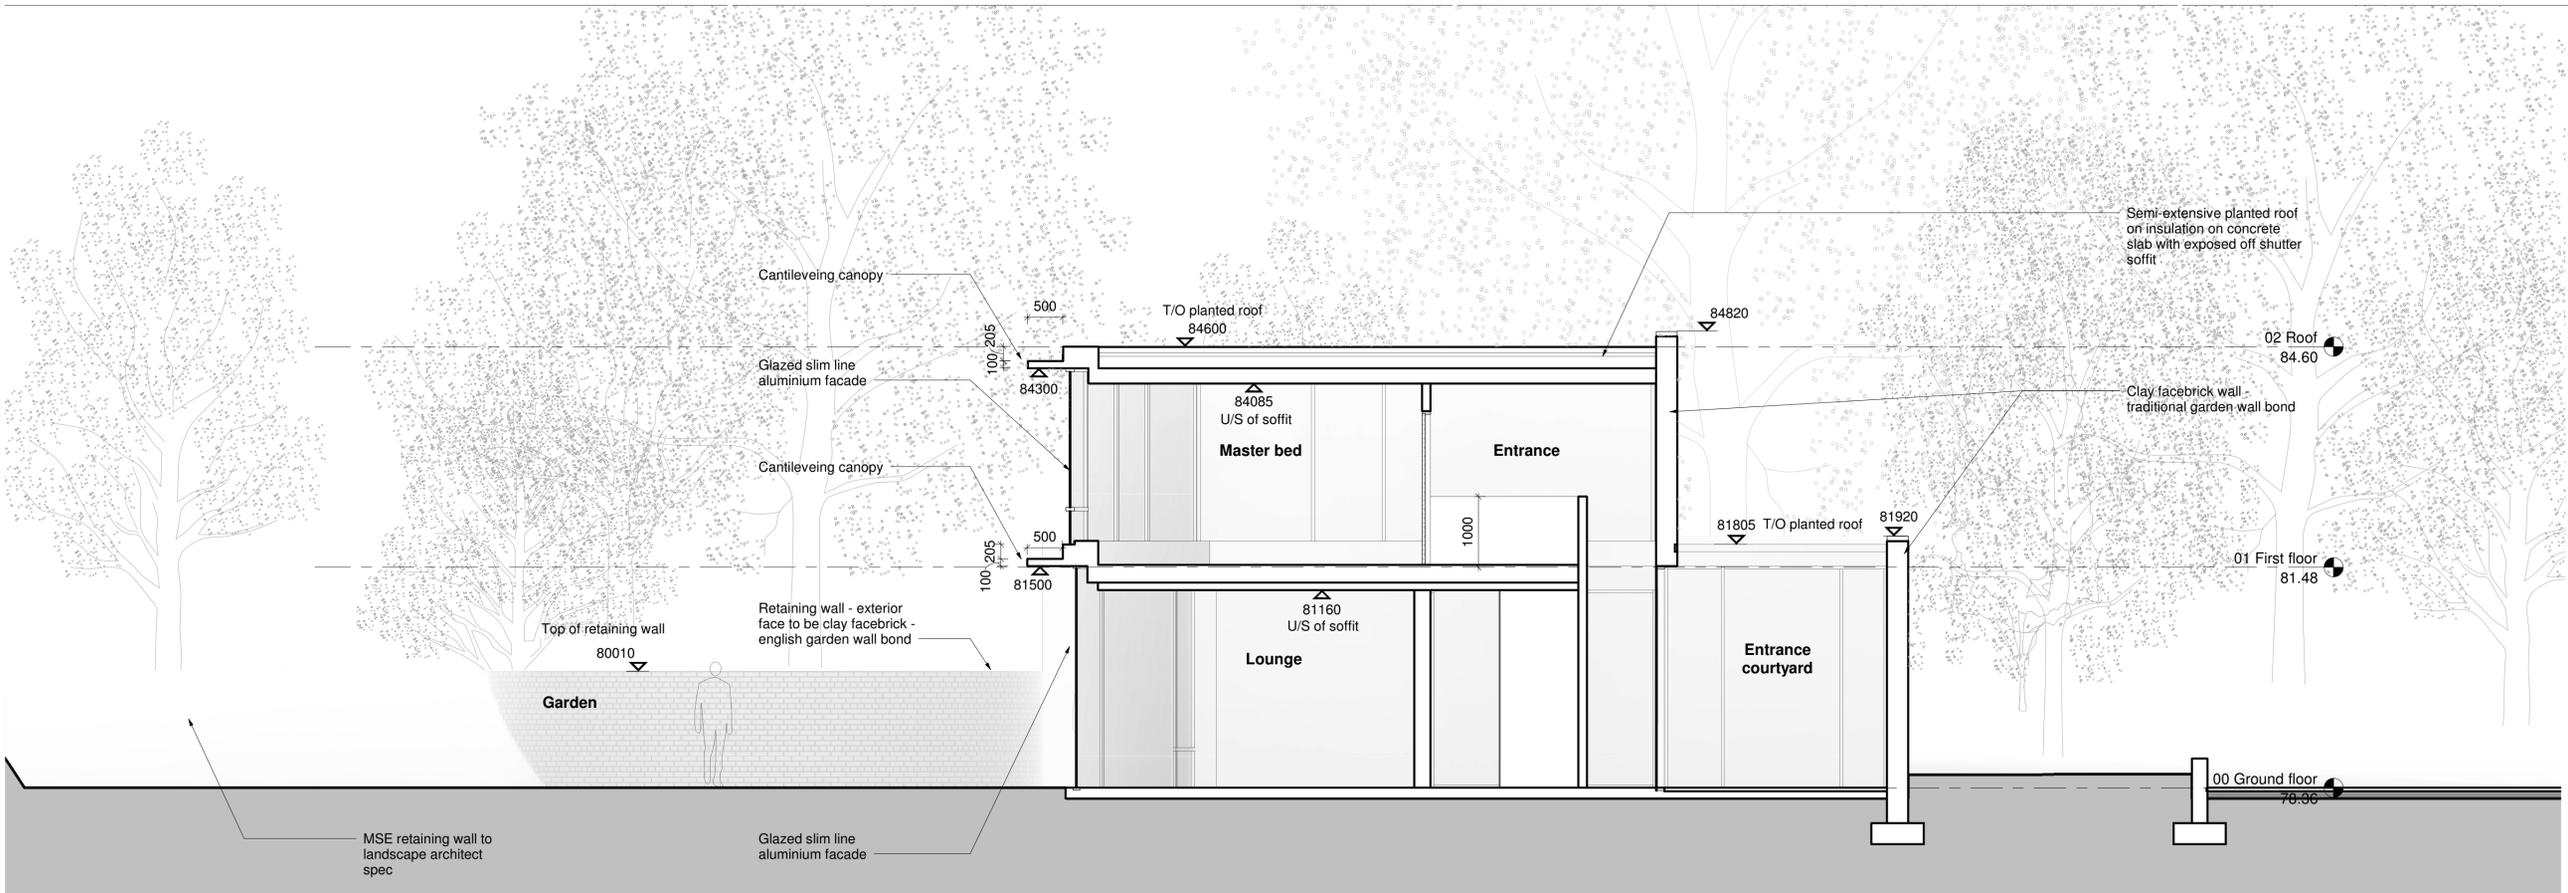

S1 Section S1
 A2010 1 : 50

Rev.	Date	Reason for issue	Issued by
0	27.04.2018	Issued for information	AC
1	12.17.2018	Issued for planning	AC

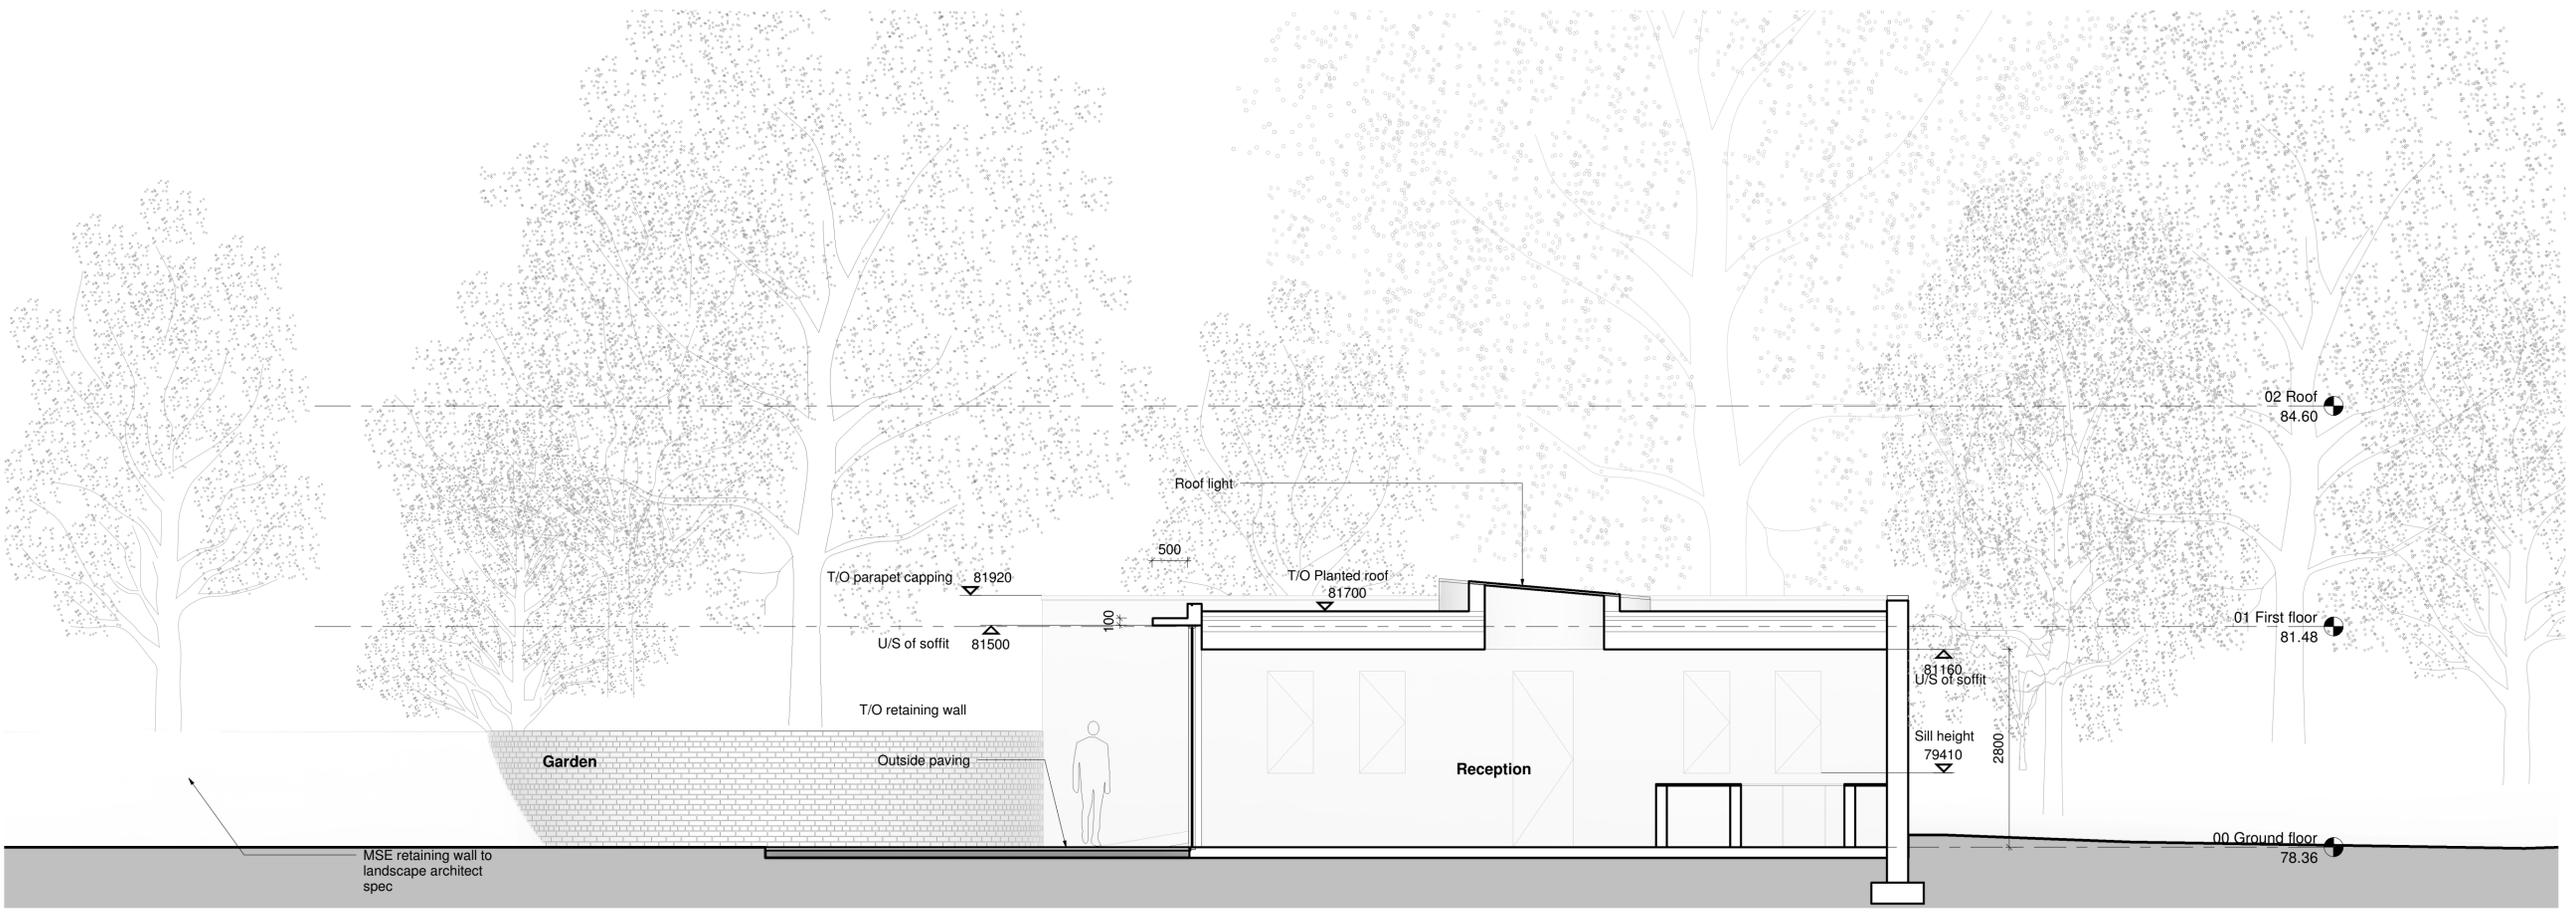

S2 Section S2
 A2010 1 : 50

Fathom Architects
 +44 (0) 20 3151 1515
 fathomarchitects.com

Project
 Fitzroy Park - Plot 4

Title
 Sections

Scale	Paper size	Scale	Paper size
1 : 50 @	A1	1:100 @	A3
Project no.	Drawing no.	Project no.	Rev.
0046	A2201		1