
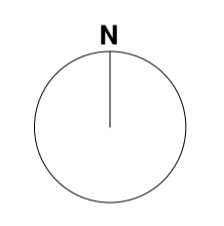


© Fathom Architects 2018
All dimensions are in millimeters unless otherwise noted
All levels are in meters above sea level datum (AOD) unless otherwise noted
Dimensions take priority, do not scale off the drawing (except for planning purposes)
All dimensions are to be verified on site
Any discrepancies to be notified to Fathom in writing

- Plot 4 boundary
- Site boundary
- Access path

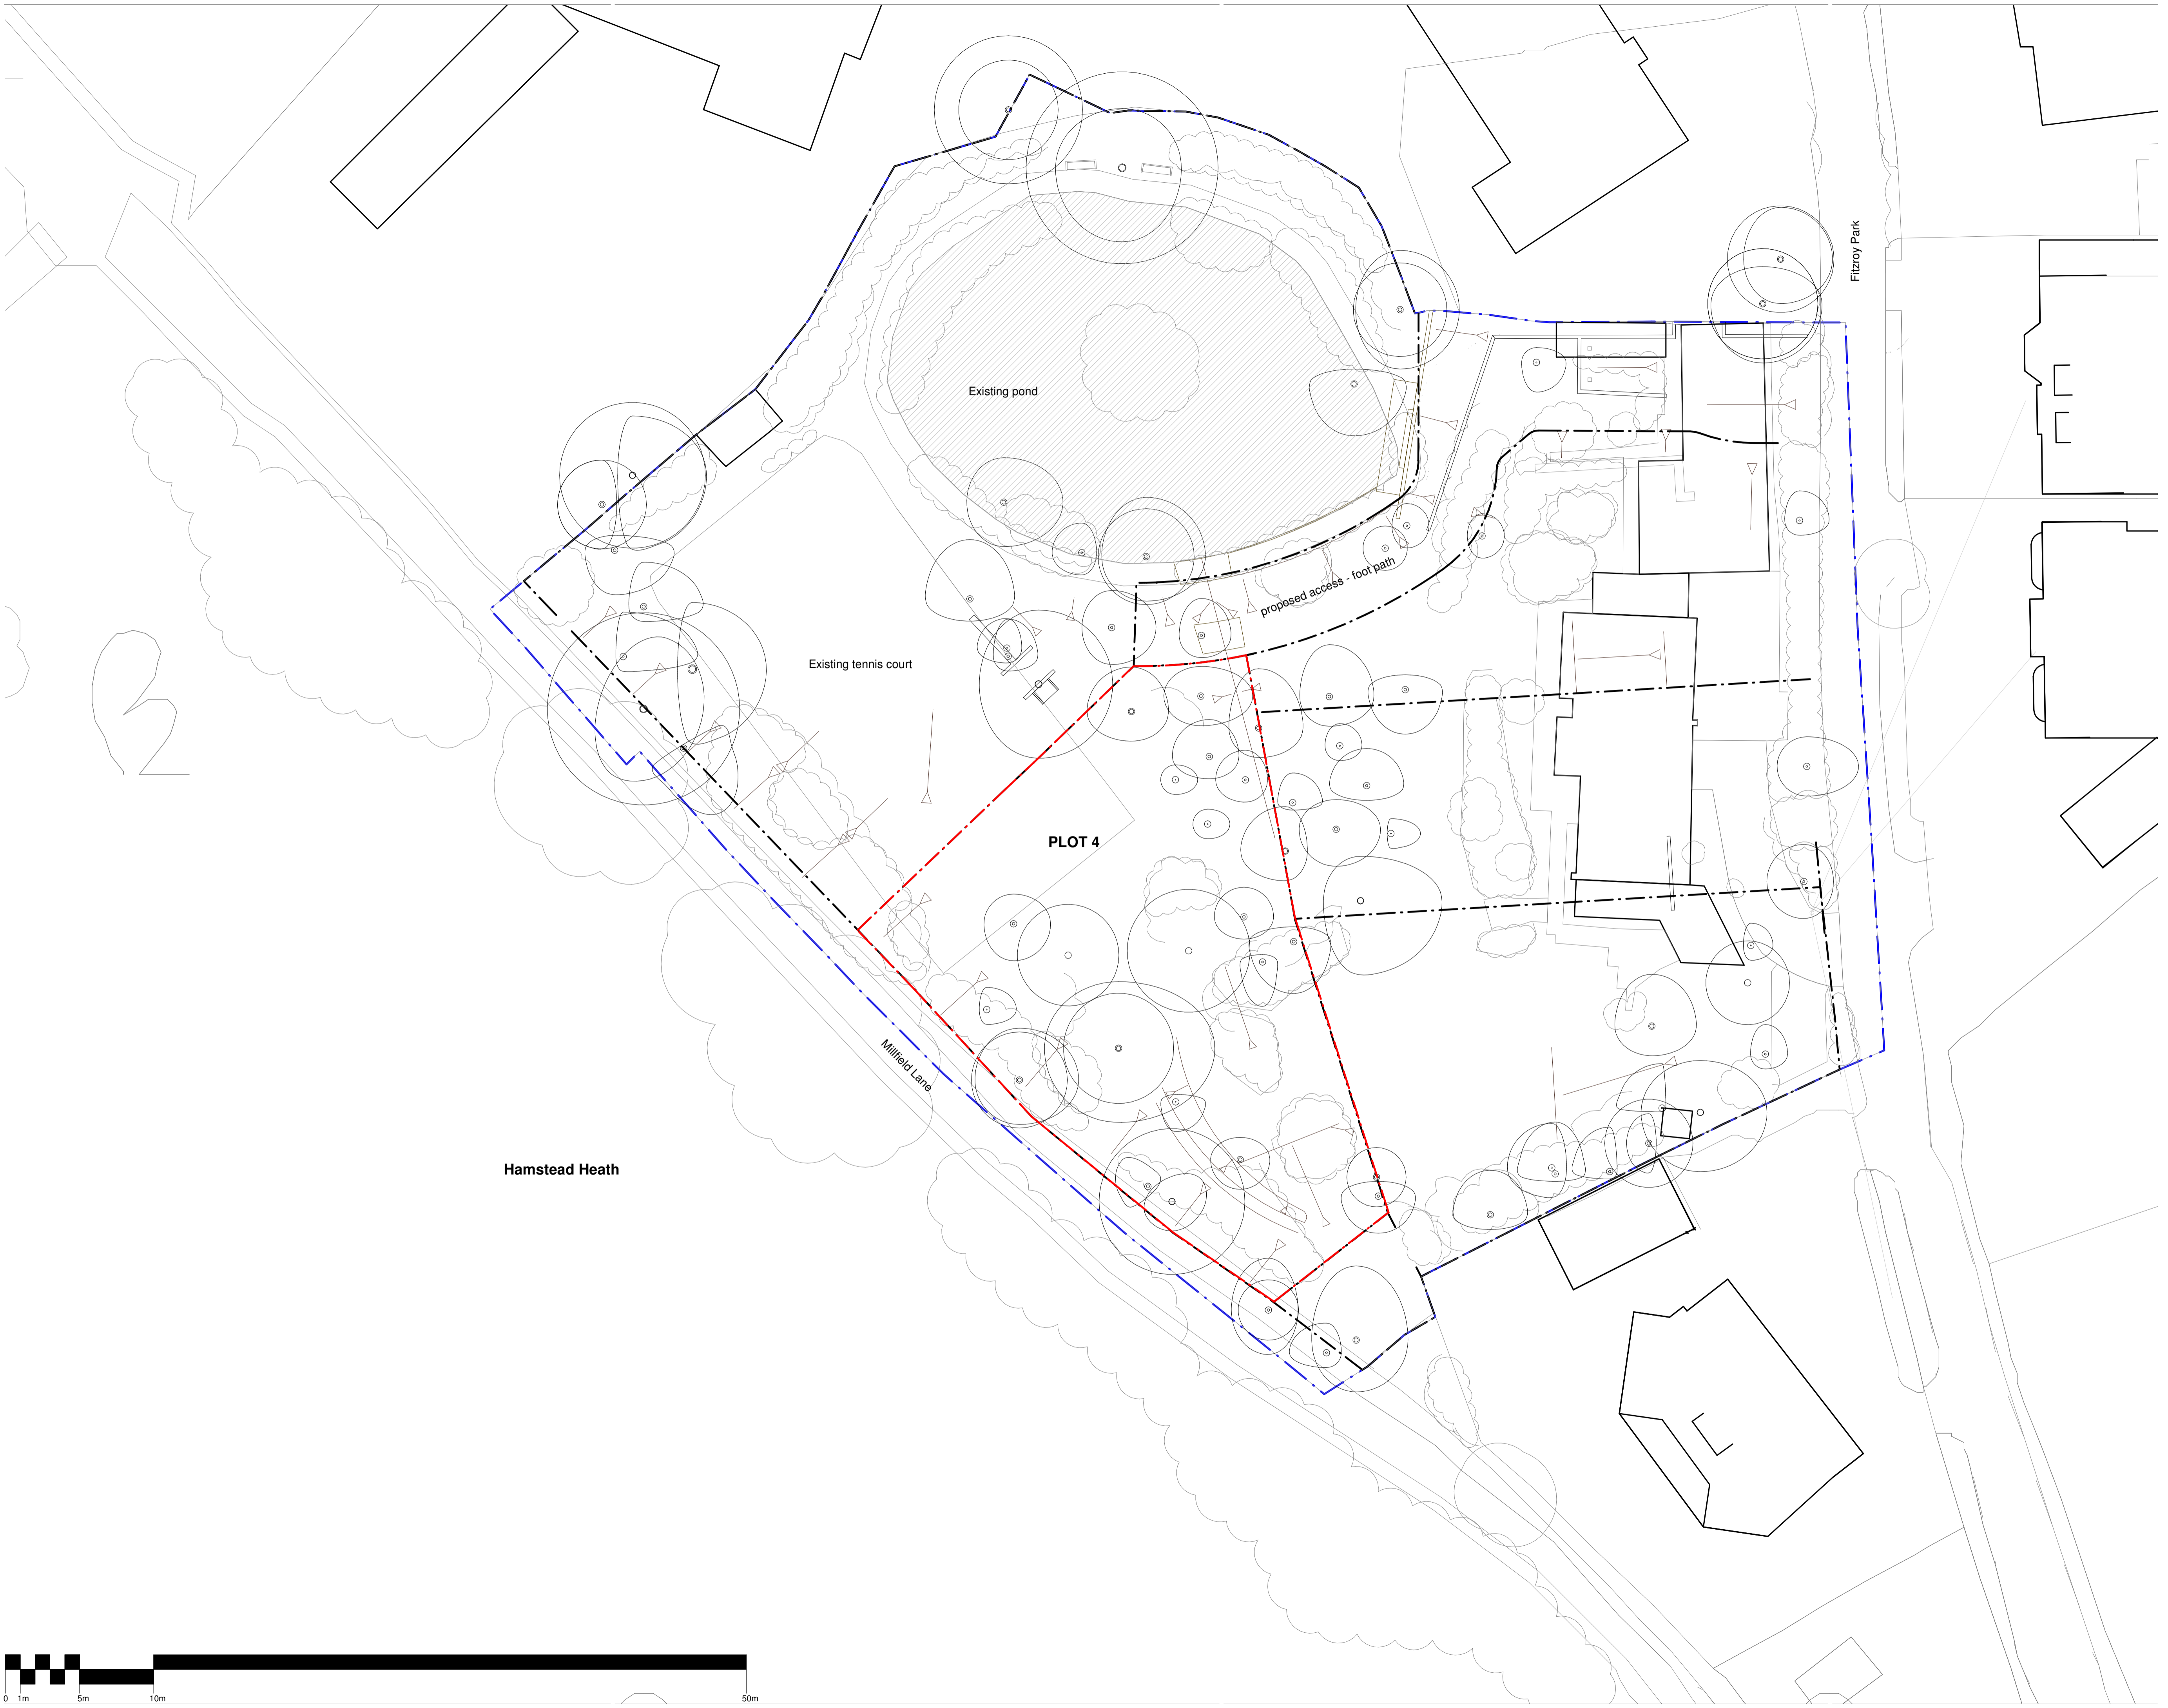


Rev.	Date	Reason for issue	Issued by
0	11.05.2018	Planning draft	AC
1	12.17.2018	Issued for planning	AC

Fathom Architects
+44 (0) 20 3151 1515
fathomarchitects.com

Project
Fitzroy Park - Plot 4



Title
Existing site plan

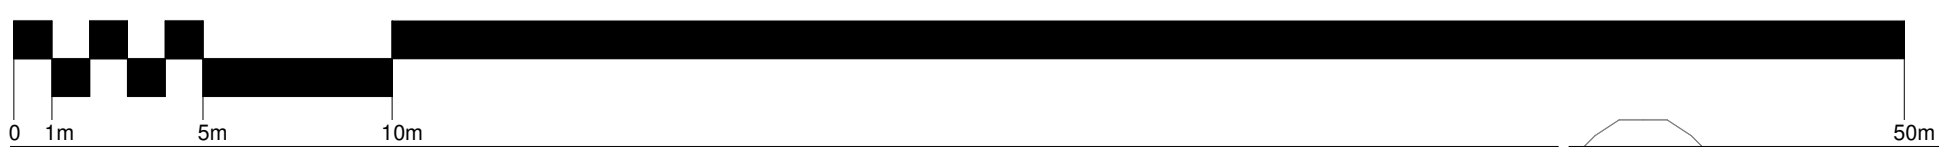

Scale	Paper size	Scale	Paper size
1 : 200 @	A1	1:400 @	A3
Project no.	Drawing no.	Project no.	Rev.
0046	A1000		1

© Fathom Architects 2018
 All dimensions are in millimeters unless otherwise noted
 All levels are in meters above sea level datum (AOD) unless otherwise noted
 Dimensions take priority, to the scale of the drawing (except for planning purposes)
 All dimensions are to be verified on site
 Any discrepancies to be notified to Fathom in writing

- · — Proposed plot 4 boundary
- · — Proposed site boundary
- · — Proposed Plot 1,2,3 and 5 boundaries

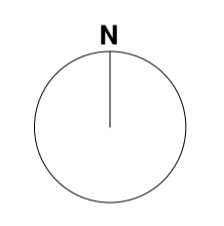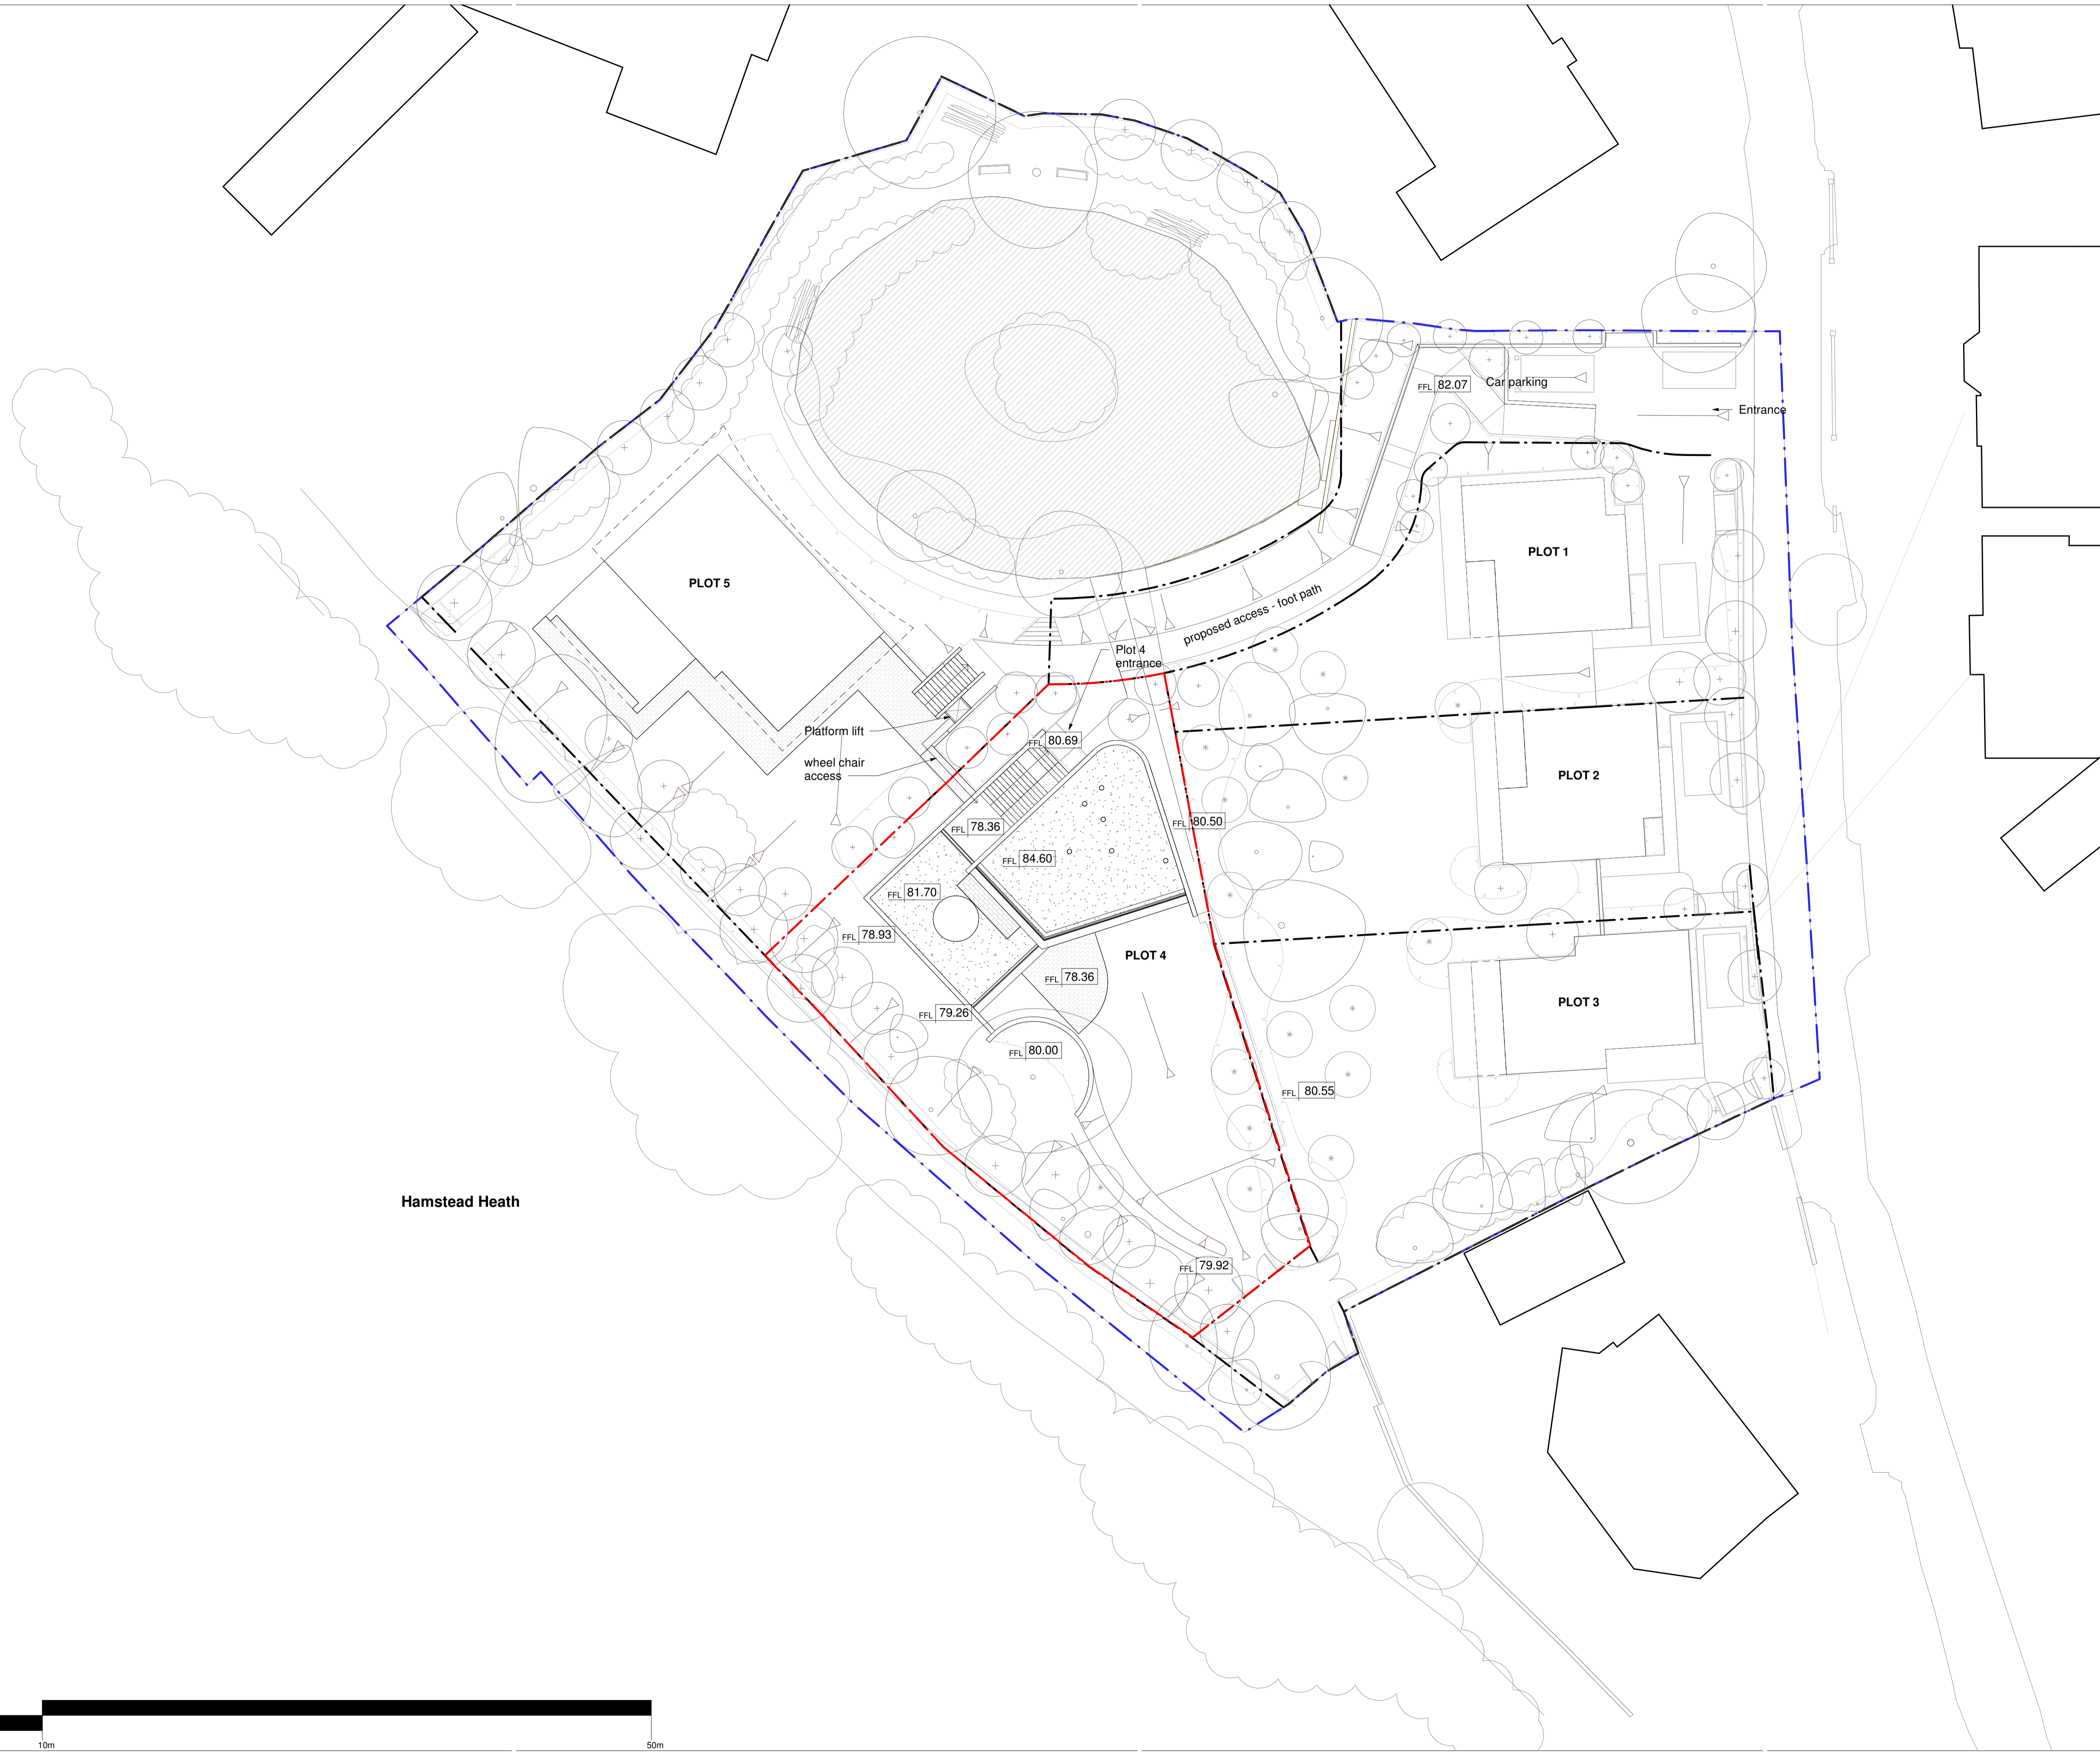


Rev.	Date	Reason for issue	Issued by
0	02.03.2018	Design review panel	AC
1	13.04.2018	Issued for information	AC
2	27.04.2018	Issued for information	AC
3	11.05.2018	Planning draft	AC
4	24.05.2018	Entrance landscape, levels and roof light	AC
5	12.17.2018	Issued for planning	AC


Fathom Architects
 +44 (0) 20 3151 1515
 fathomarchitects.com

Project
 Fitzroy Park - Plot 4

Title
 Site Plan

Scale	Paper size	Scale	Paper size
1 : 200 @	A1	1:400 @	A3
Project no.	Drawing no.	Rev.	
0046	A2000	5	

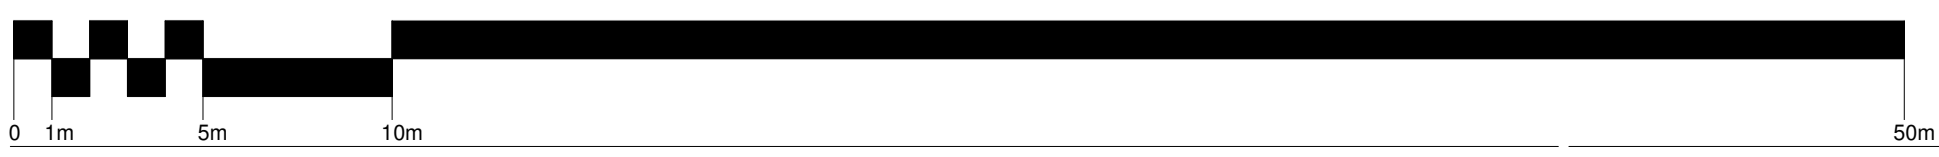

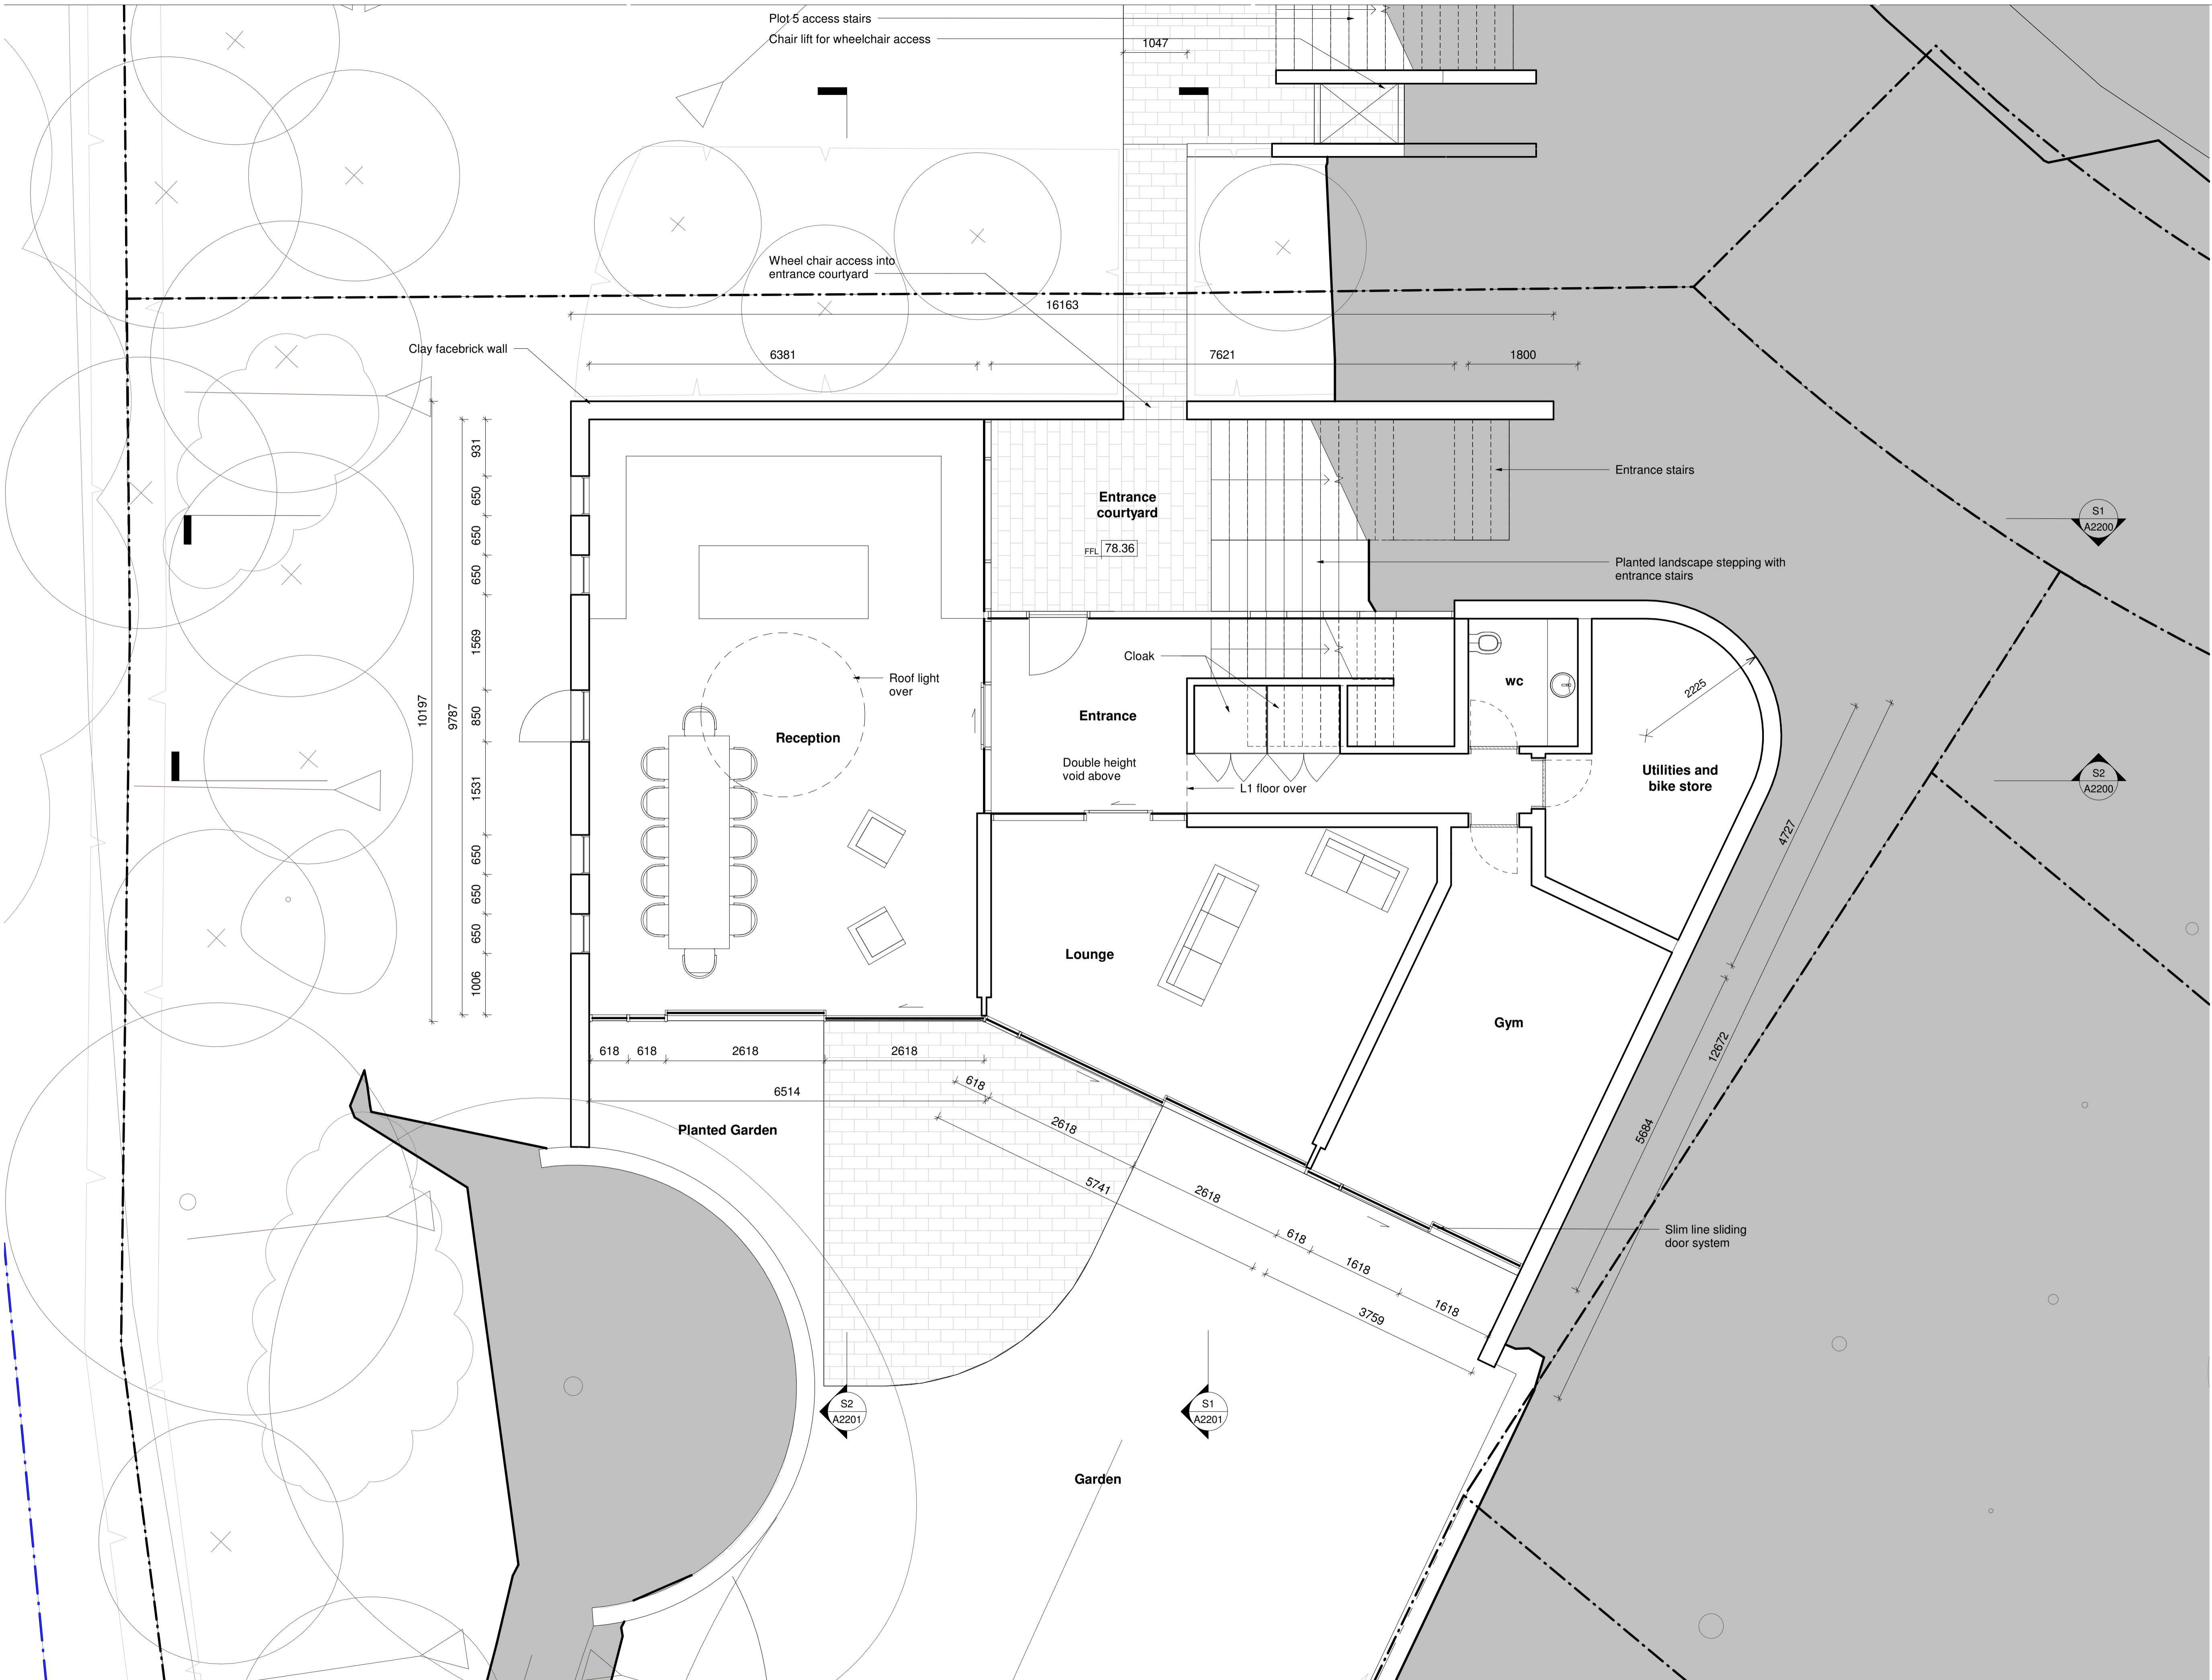




Rev.	Date	Reason for issue	Issued by
0	27.04.2018	Issued for information	AC
1	11.05.2018	Planning draft	AC
2	12.17.2018	Issued for planning	AC

Fathom Architects
 +44 (0) 20 3151 1515
 fathomarchitects.com

Project
 Fitzroy Park - Plot 4

Title
 Ground Floor Plan

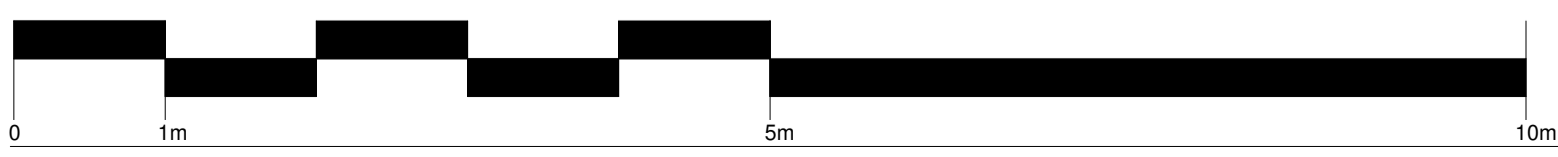

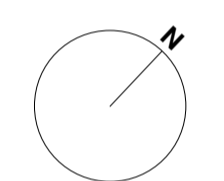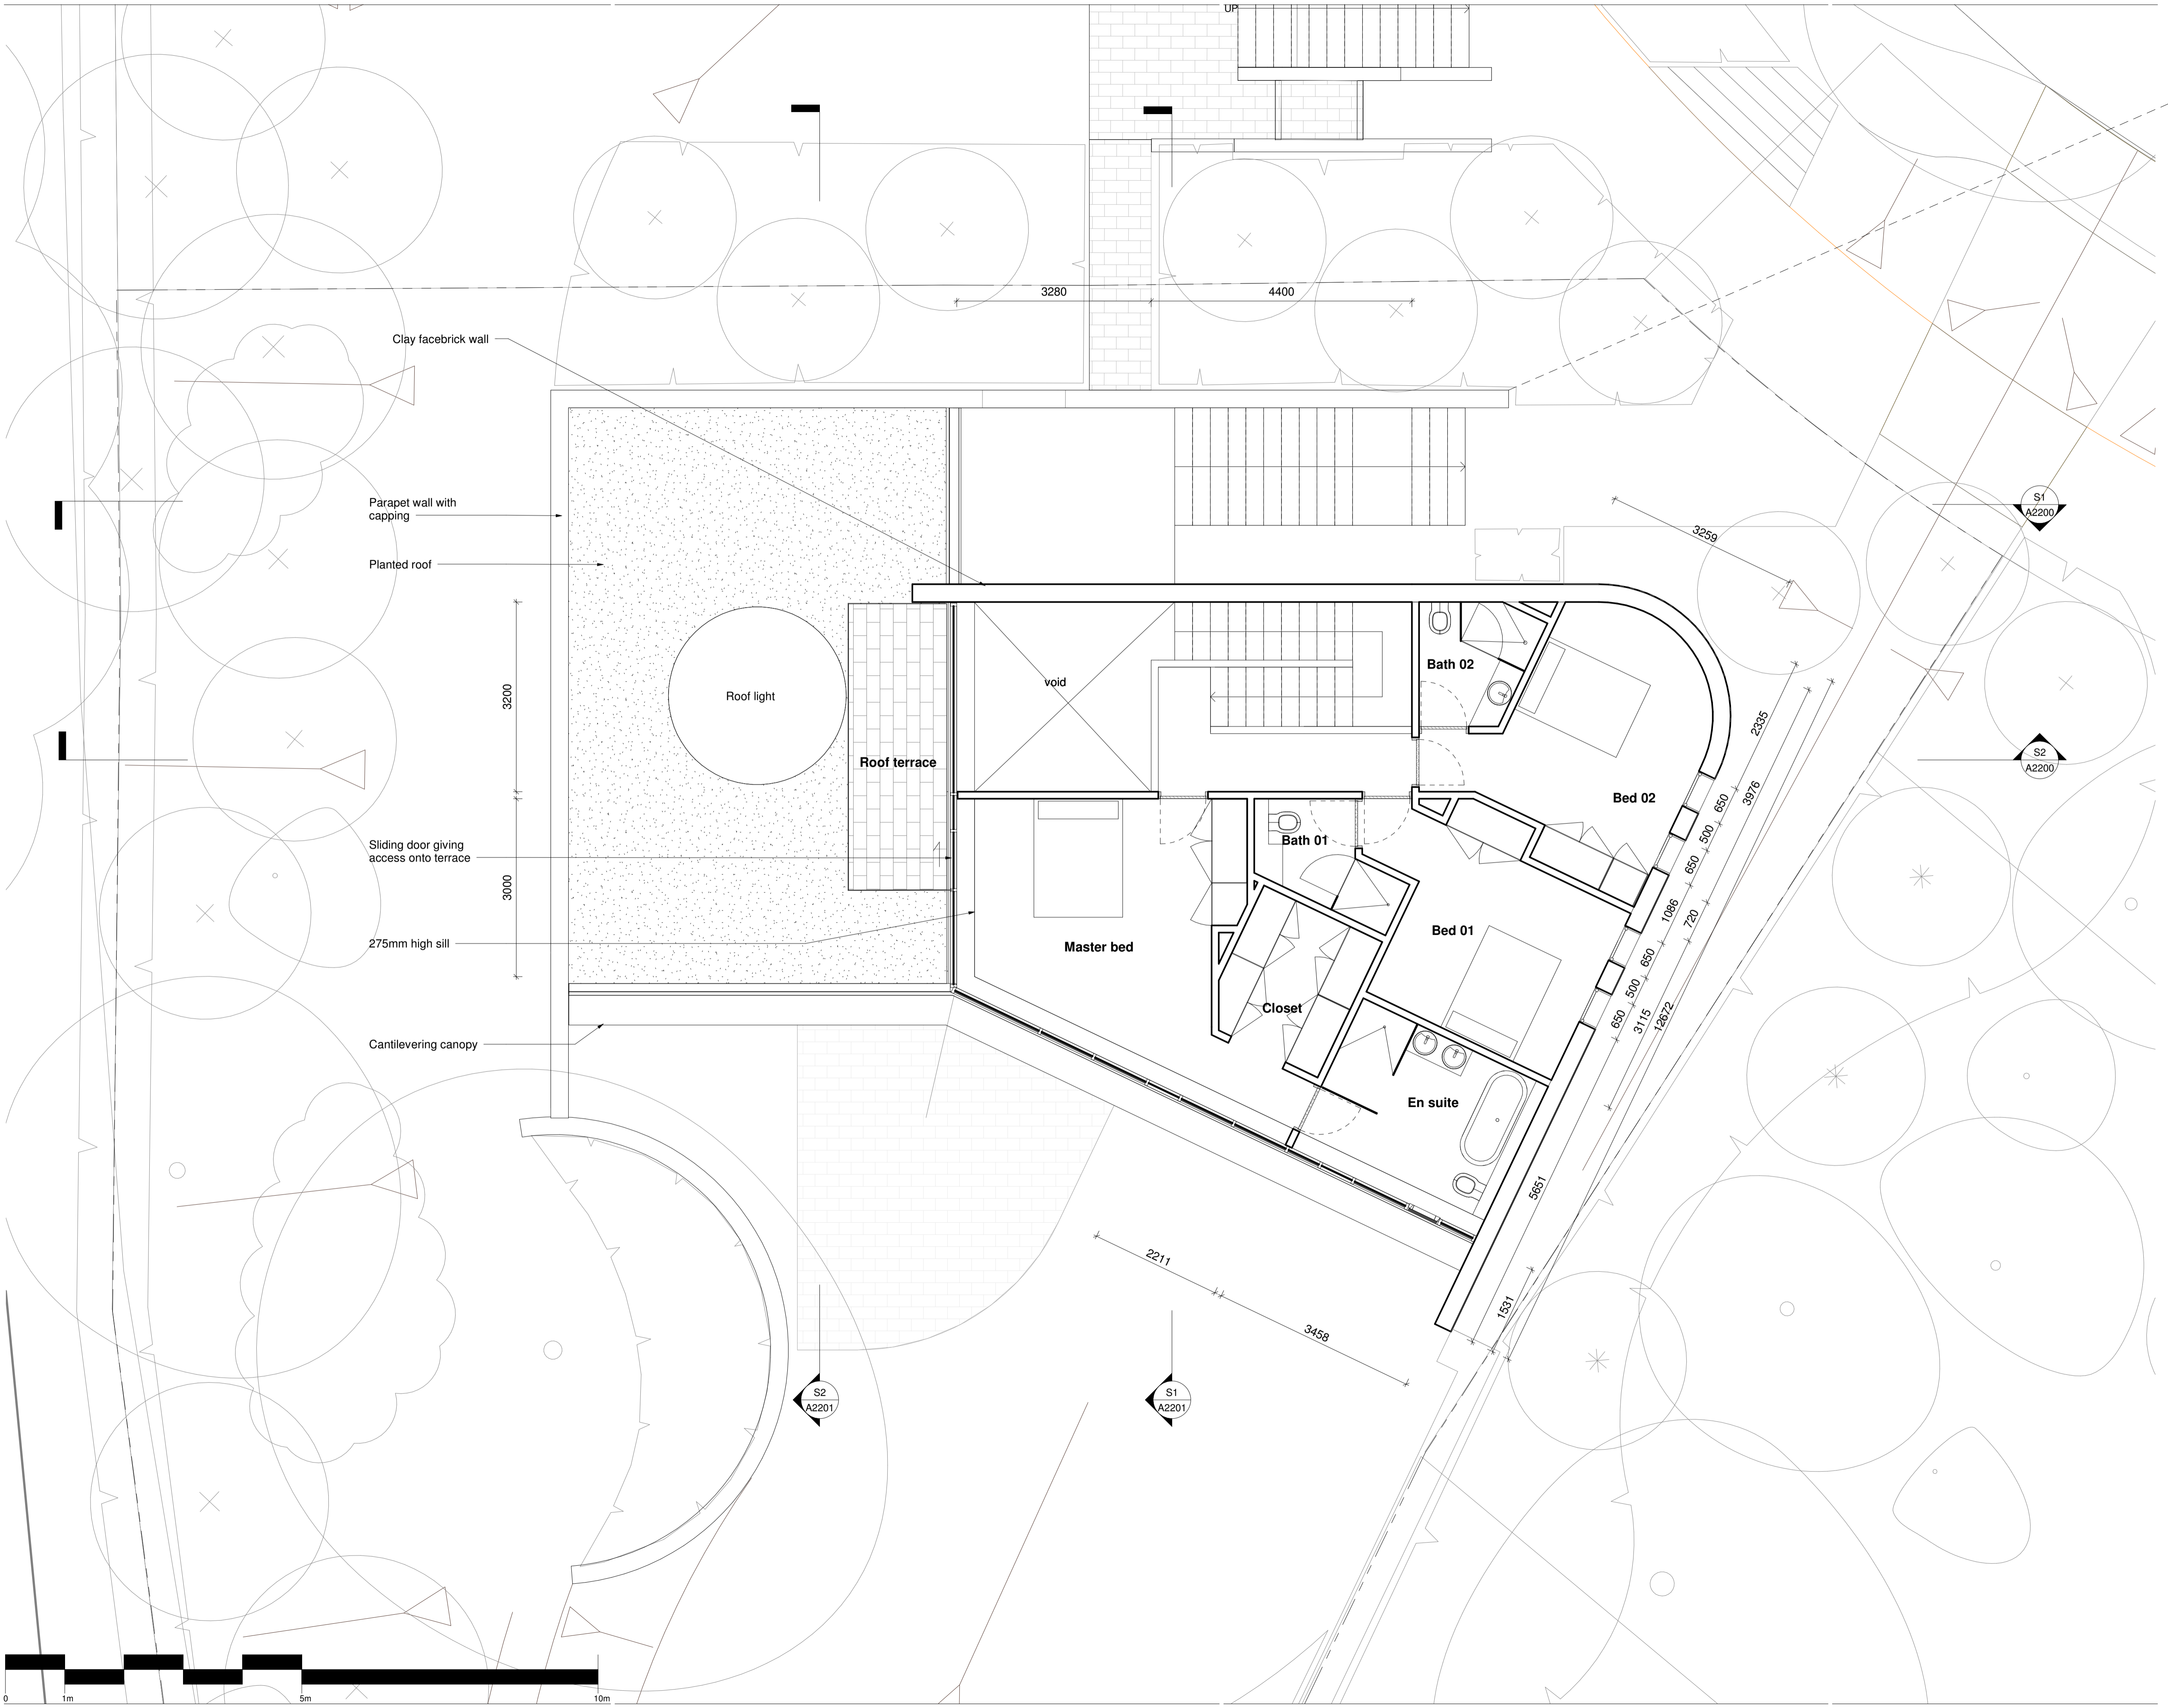

Rev.	Date	Reason for issue	Issued by
0	27.04.2018	Issued for information	AC
1	11.05.2018	Planning draft	AC
2	12.17.2018	Issued for planning	AC

Fathom Architects
 +44 (0) 20 3151 1515
 fathomarchitects.com

Project
 Fitzroy Park - Plot 4

Title
 First Floor Plan

Scale	Paper size	Scale	Paper size
1 : 50 @	A1	1:100 @	A3
Project no.	0046	Drawing no.	A2011
Rev.		Rev.	2

