



Proposed Basement Plan  
Scale 1:50 (A1)

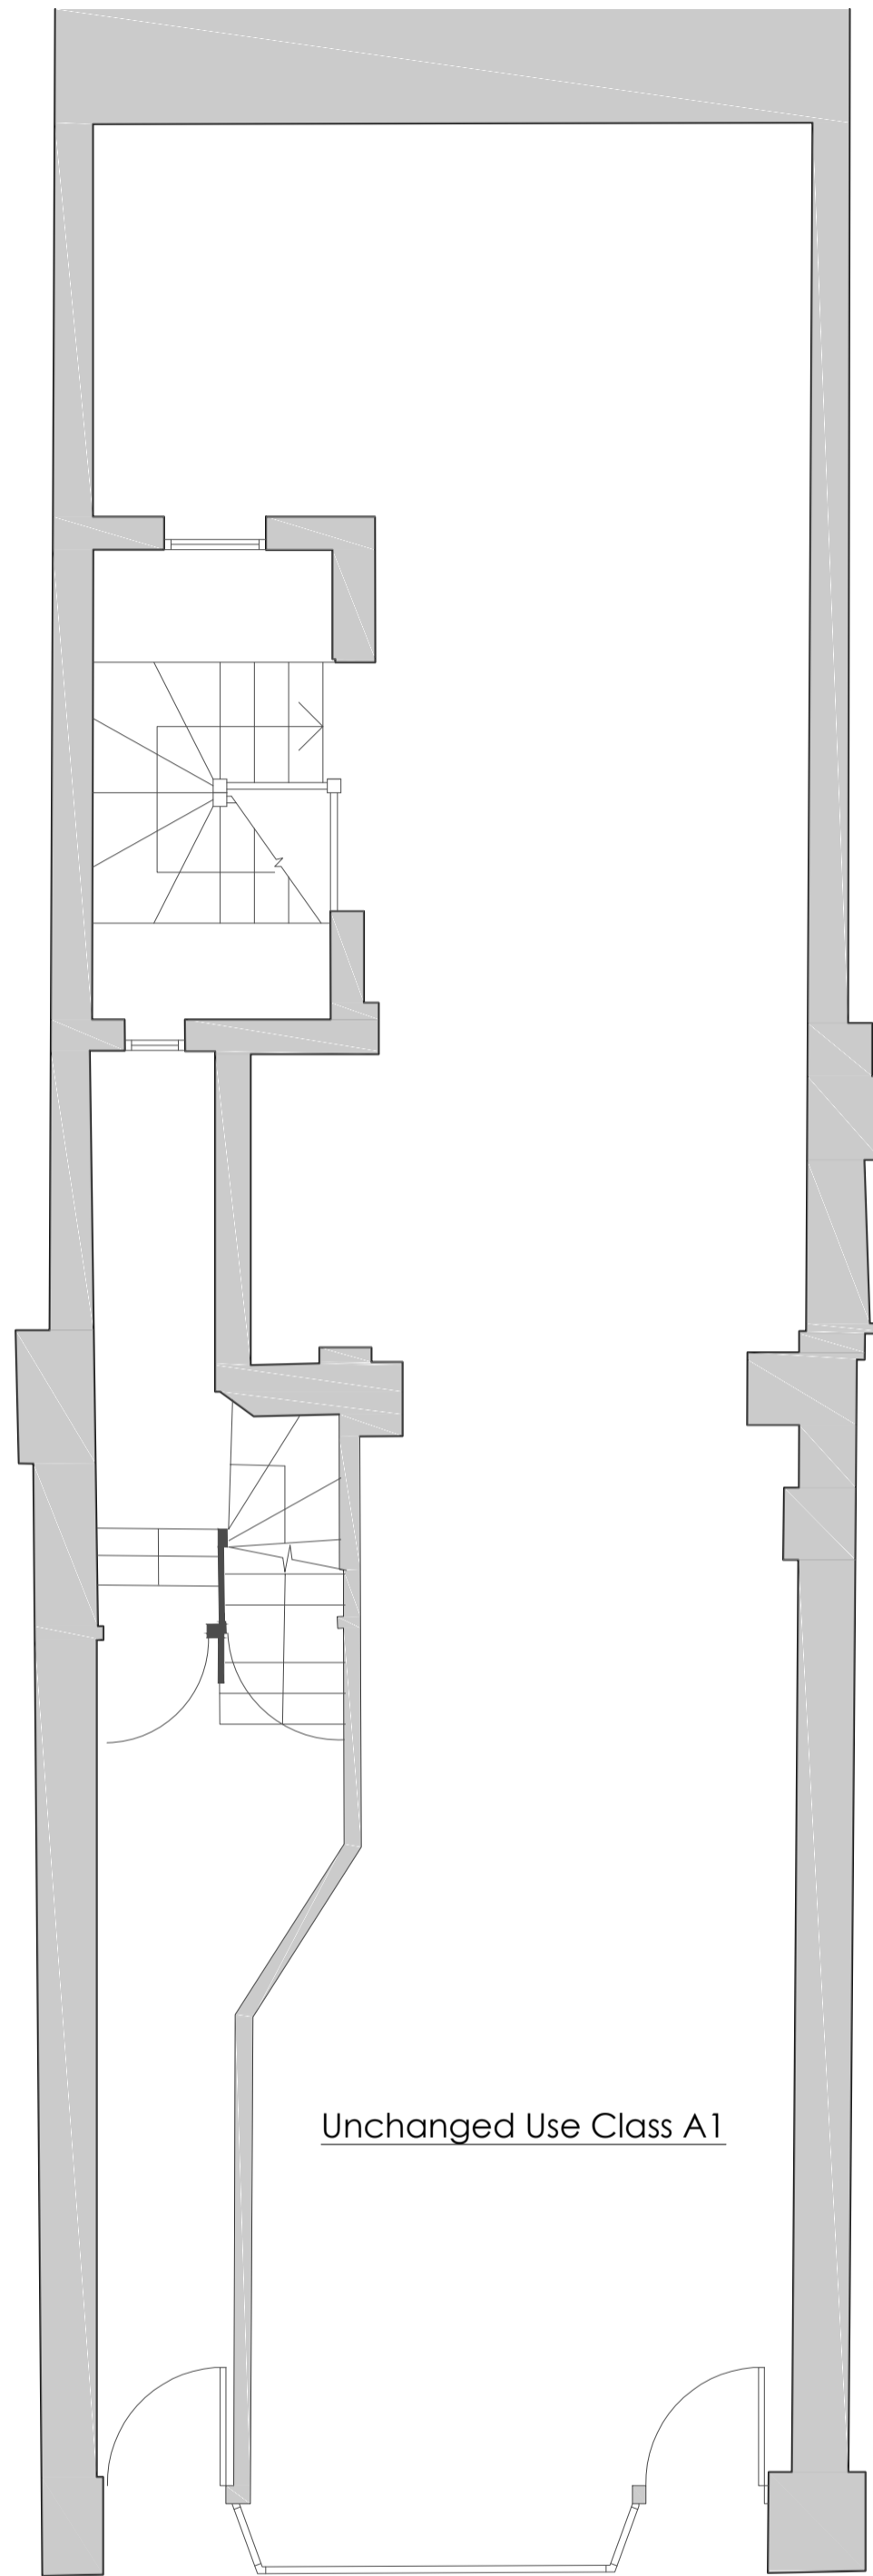

Proposed Ground Floor Plan  
Scale 1:50 (A1)

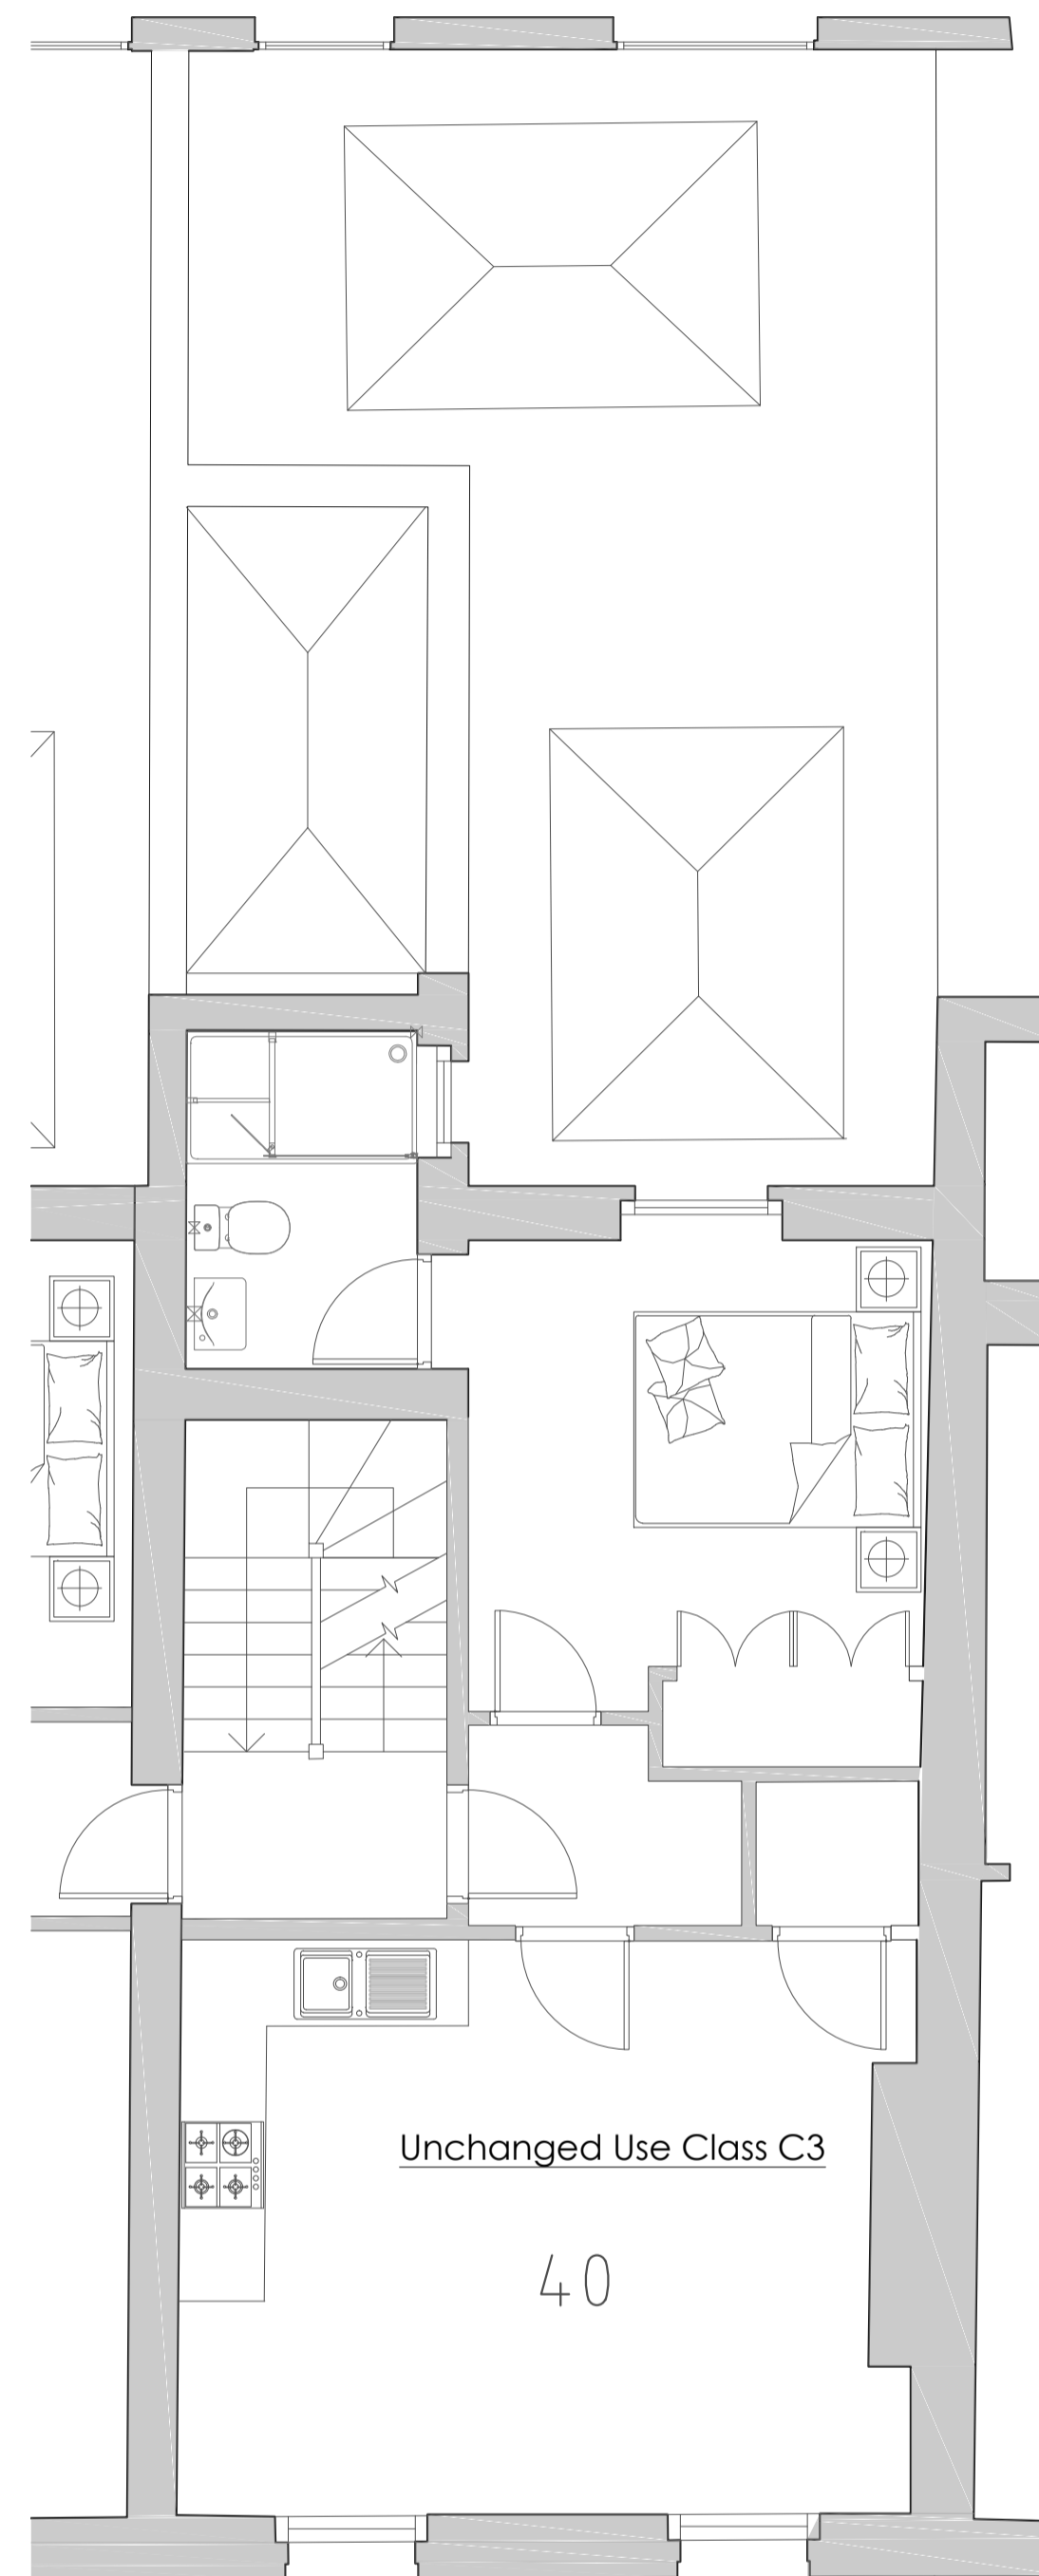

Proposed First Floor Plan  
Scale 1:50 (A1)

**DO NOT SCALE**  
Use only written dimension. All dimension must be verified prior to works being put into hand and any discrepancies reported to the originator.

Health and Safety Information			
	Details	Sign	Date
Asbestos Survey			
Structural Check/Lifting & Handling			
Site Survey			
Access and Egress/Site Compound			
Hazards Identified			

General Notes

1:50 (A1)


A	Use Class Added	02/08/2018	
REV	Details of Revision	Date	Sign



29a Montague Street, London WC1B 5BL  
Tel: +44(0)20 7636 2885  
Fax: +44(0)20 7255 1729

Project  
Adaptation to Proposed Lightwell

Title  
Proposed Floor Plans

Drawing No	BB258-2018-03		
Scale	Drawn	Checked	Co-ord chk
As Shown	SEM		
Drawing size	Date	Date	Date
A1	May'18		
Status	INFORMATION		