

Notes
 This drawing is copyright Piercy&Company.
 Do not scale from this drawing.
 All dimensions and levels to be checked on site by the contractor and such dimensions to be his responsibility.
 Report all drawing errors, omissions and discrepancies to the architect.

DISCLAIMER
 This document may be issued in an editable digital CAD format to enable others to use it as background information to make alterations and/or additions. In that instance the file will be accompanied by a PDF version as a record of the original file. It is for those parties making such alterations and/or additions to ensure that they make use of current background information.

Piercy&Company accepts no liability for either: any such alterations and/or additions to the background information by others; or any other changes made by others to the architectural content of the background information itself.

Rev	Date	Description
-	01/08/18	Planning



Project
 55 Fitzroy Park

Client
 The Turner Stokes Family and the Springer Family

Date
 August 2018

Scale
 1:75 at A1
 1:150 at A3

Plots 1-3
 Existing Ground Floor Plan

Drawn LM **Checked** GW **Approved** HH

Drawing Status
 PLANNING


Project	Discip.	Zone	Level	Series	Dwg No	Rev
13529	AP	Z1	L00	01	100	-

The Centro Building
 29 Plender Street
 London NW1 0DT

info@piercyandco.com
 www.piercyandco.com

Telephone
 +44 (0)2074249611

Piercy&Company

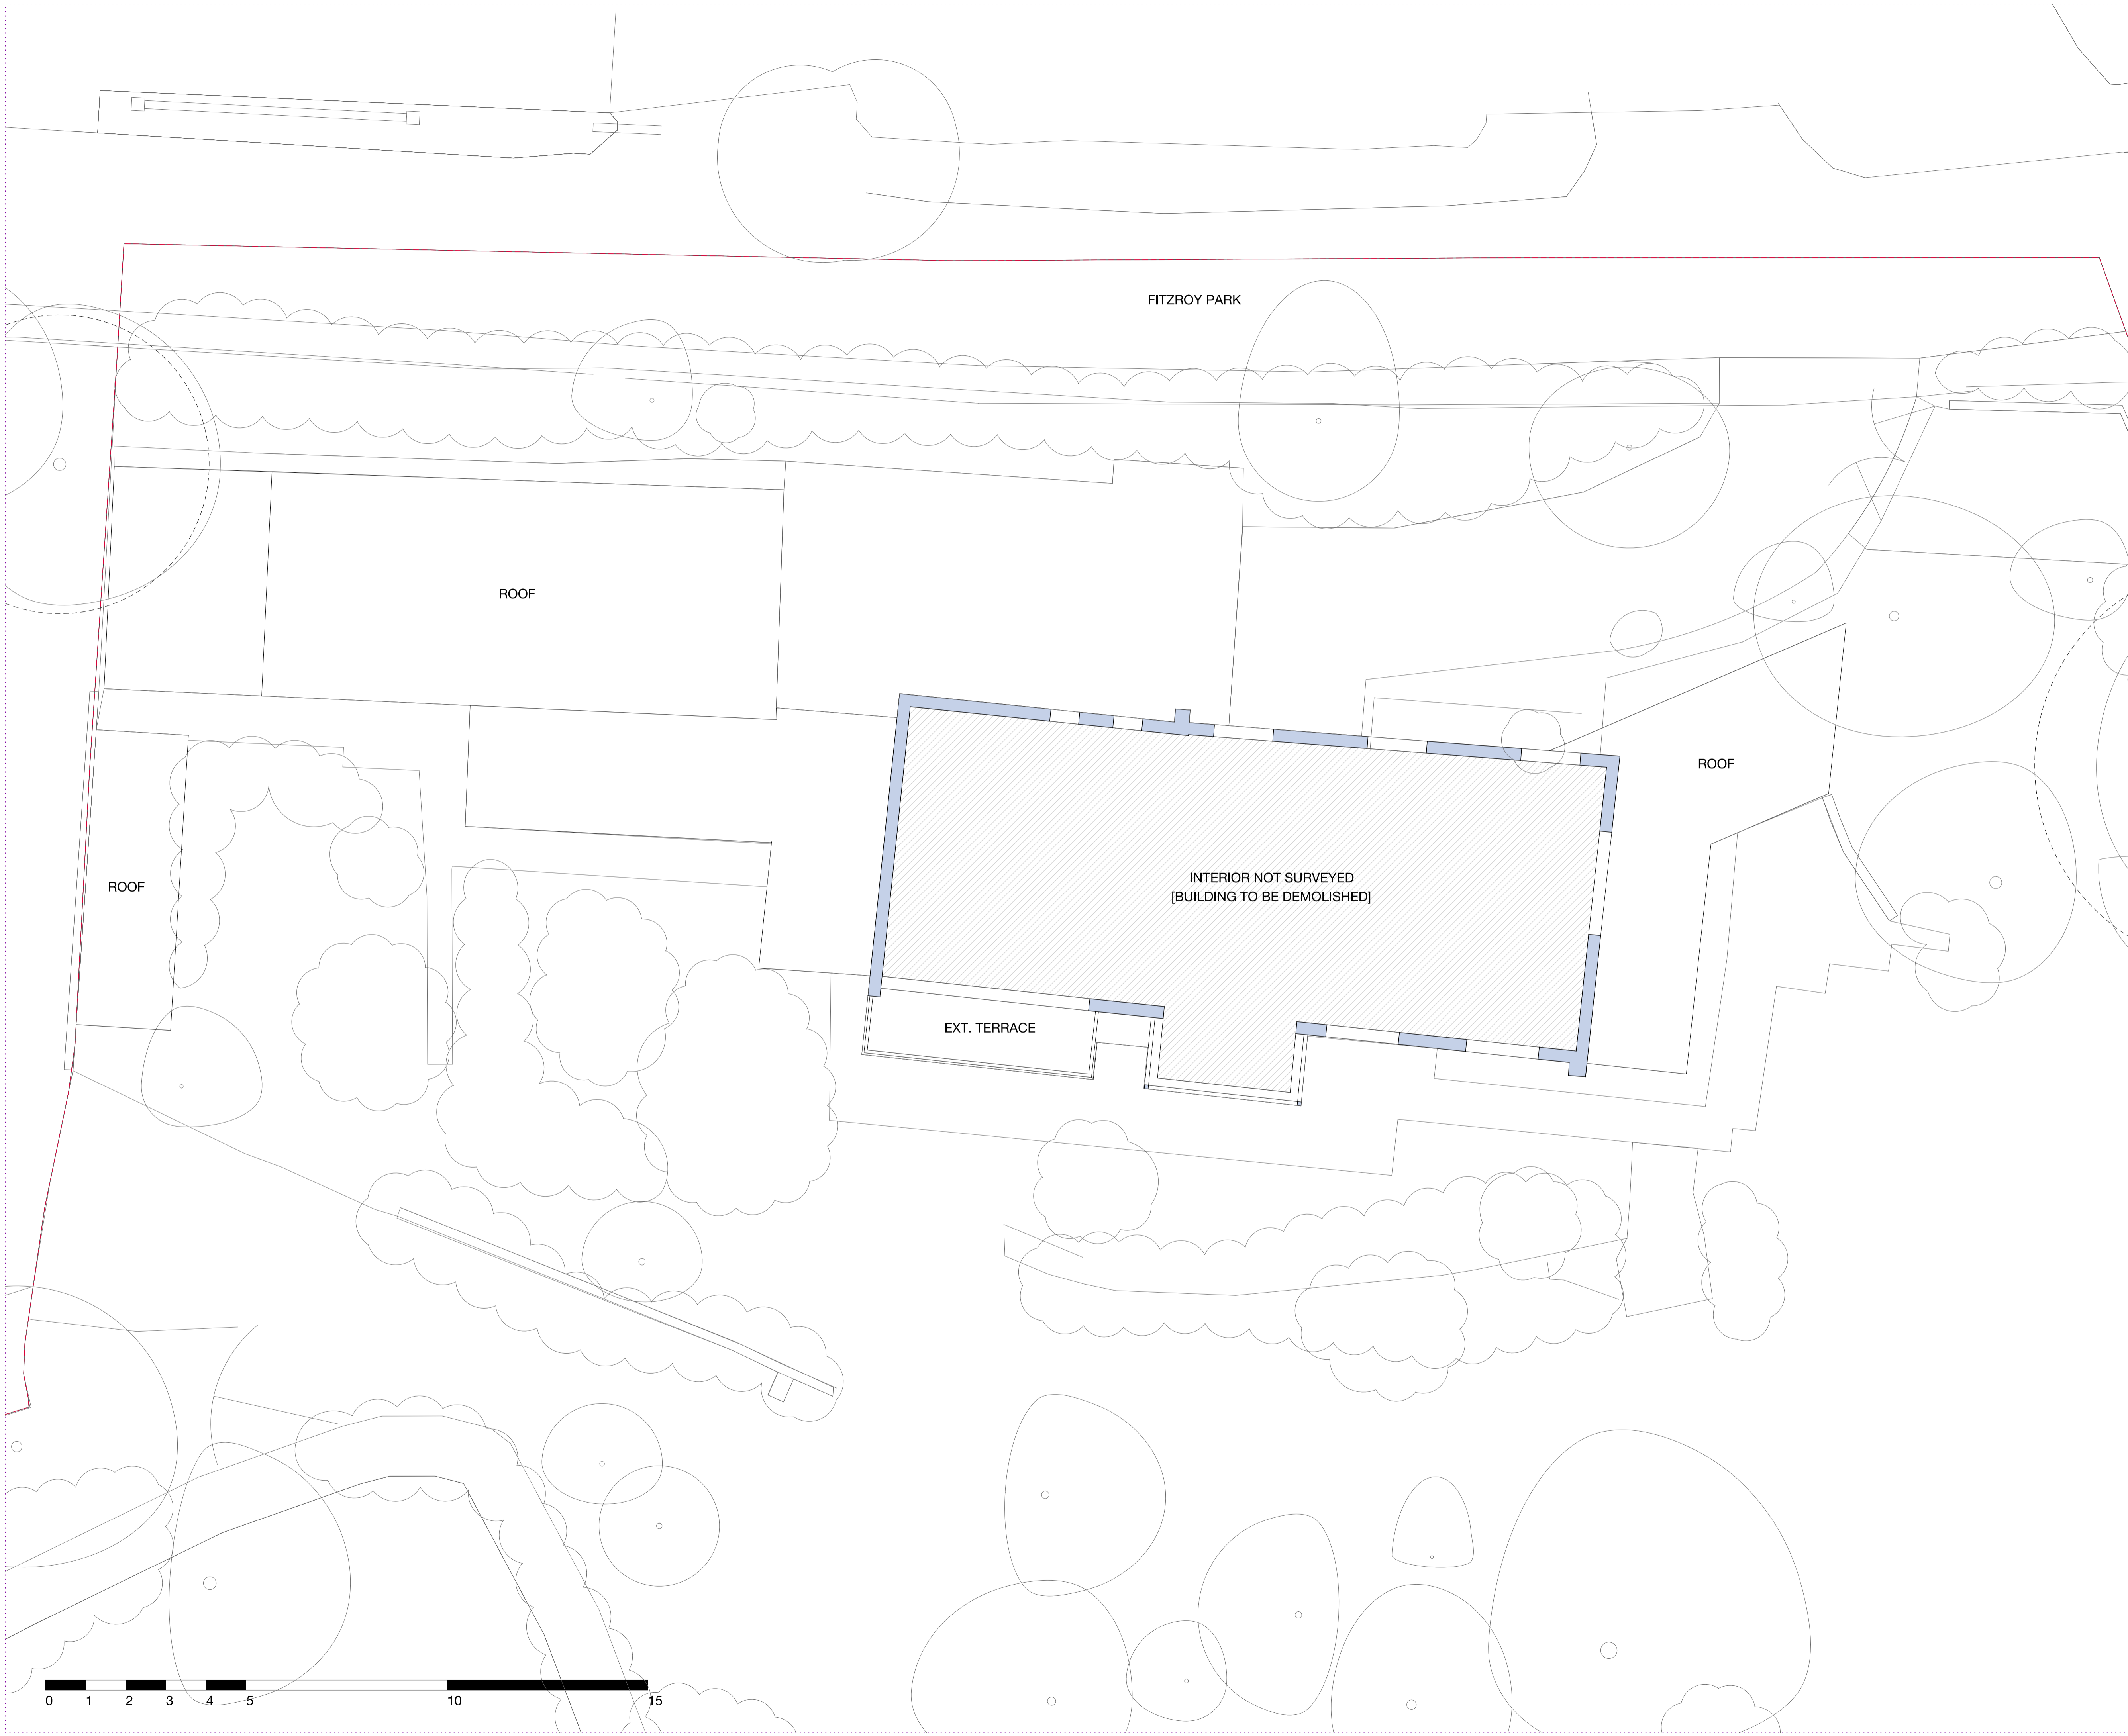


Notes
 This drawing is copyright Piercy&Company.
 Do not scale from this drawing.
 All dimensions and levels to be checked on site by the contractor and such dimensions to be his responsibility.
 Report all drawing errors, omissions and discrepancies to the architect.

DISCLAIMER
 This document may be issued in an editable digital CAD format to enable others to use it as background information to make alterations and/or additions. In that instance the file will be accompanied by a PDF version as a record of the original file. It is for those parties making such alterations and/or additions to ensure that they make use of current background information.

Piercy&Company accepts no liability for either: any such alterations and/or additions to the background information by others; or any other changes made by others to the architectural content of the background information itself.

Rev	Date	Description
-	01.08.18	Planning

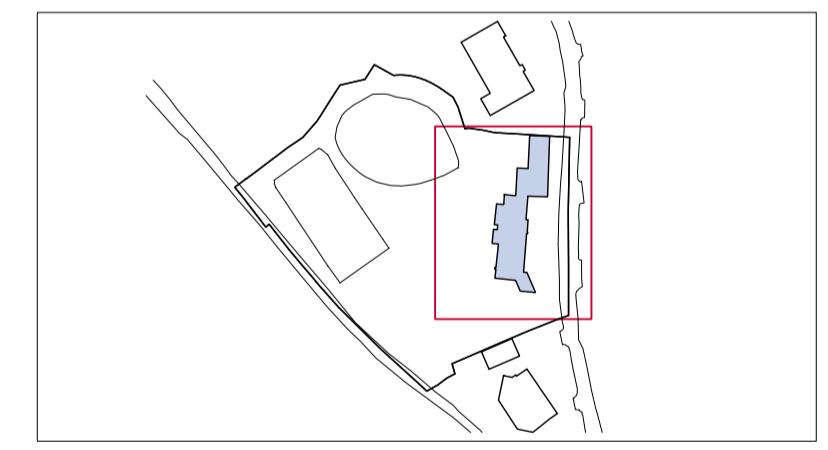

Project
 55 Fitzroy Park

Client
 The Turner Stokes Family and the Springer Family

Date
 August 2018

Scale
 1:75 at A1
 1:150 at A3

Plots 1-3
 Existing First Floor Plan

Drawn
 LM

Checked
 GW

Approved
 HH

Drawing Status
 PLANNING


Project	Discip.	Zone	Level	Series	Dwg No	Rev
13529	AP	Z1	L01	01	101	-

The Centro Building
 29 Plender Street
 London NW1 0DT

info@piercyandco.com
 www.piercyandco.com

Telephone
 +44 (0)2074249611

Piercy&Company

 




Notes
 This drawing is copyright Piercy&Company.
 Do not scale from this drawing.
 All dimensions and levels to be checked on site by the contractor and such dimensions to be his responsibility.
 Report all drawing errors, omissions and discrepancies to the architect.

DISCLAIMER
 This document may be issued in an editable digital CAD format to enable others to use it as background information to make alterations and/or additions. In that instance the file will be accompanied by a PDF version as a record of the original file. It is for those parties making such alterations and/or additions to ensure that they make use of current background information.

Piercy&Company accepts no liability for either: any such alterations and/or additions to the background information by others; or any other changes made by others to the architectural content of the background information itself.

Rev	Date	Description
-	01.08.18	Planning

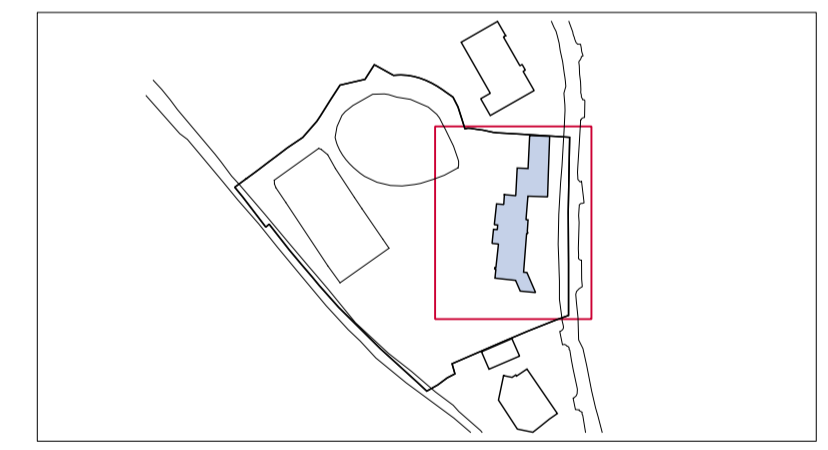

Project
 55 Fitzroy Park

Client
 The Turner Stokes Family and the Springer Family

Date
 August 2018

Scale
 1:75 at A1
 1:150 at A3

Plots 1-3
 Existing Roof Plan

Drawn
 LM

Checked
 GW

Approved
 HH

Drawing Status
 PLANNING


Project	Discip. Zone	Level	Series	Dwg No	Rev
13529	AP Z1	L02	01	102	-

The Centro Building
 29 Plender Street
 London NW1 0DT

info@piercyandco.com
 www.piercyandco.com

Telephone
 +44 (0)2074249611


Piercy&Company

 

Notes
 This drawing is copyright Piercy&Company.
 Do not scale from this drawing.
 All dimensions and levels to be checked on site by the contractor and such dimensions to be his responsibility.
 Report all drawing errors, omissions and discrepancies to the architect.


DISCLAIMER
 This document may be issued in an editable digital CAD format to enable others to use it as background information to make alterations and/or additions. In that instance the file will be accompanied by a PDF version as a record of the original file. It is for those parties making such alterations and/or additions to ensure that they make use of current background information.

Piercy&Company accepts no liability for either: any such alterations and/or additions to the background information by others; or any other changes made by others to the architectural content of the background information itself.

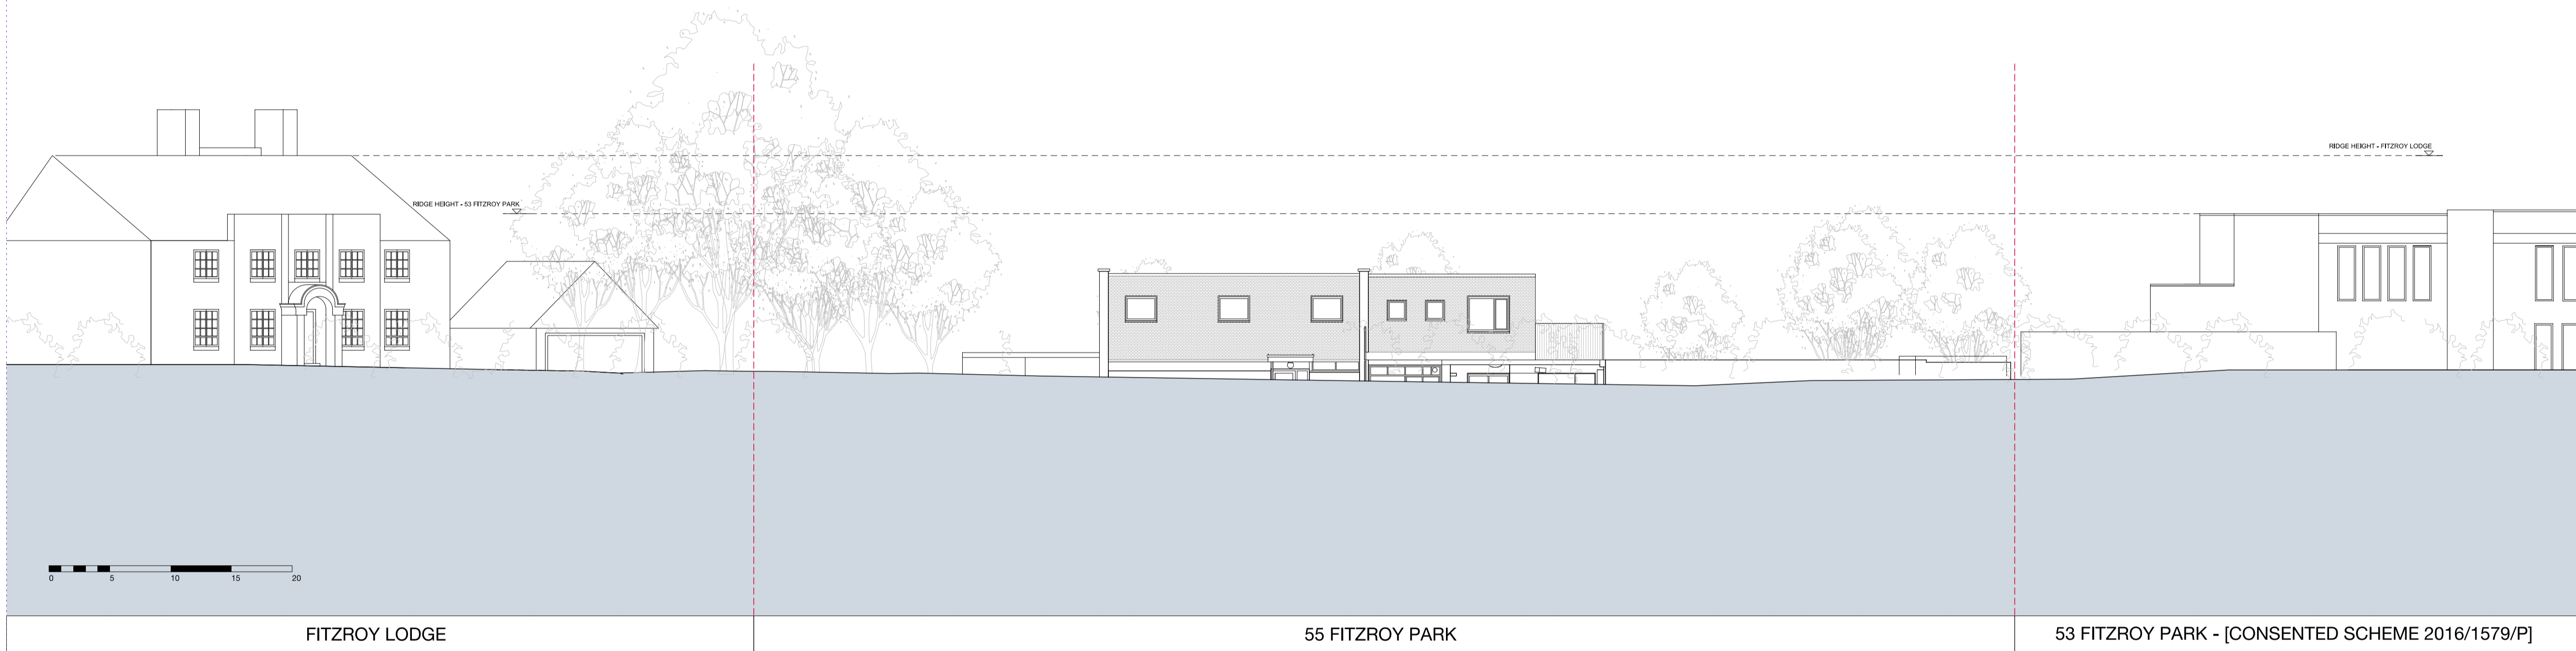

NOTE: EXISTING BOUNDARY PLANTING & FENCING NOT SHOWN ON DRAWING

Rev	Date	Description
-	01.08.18	Planning

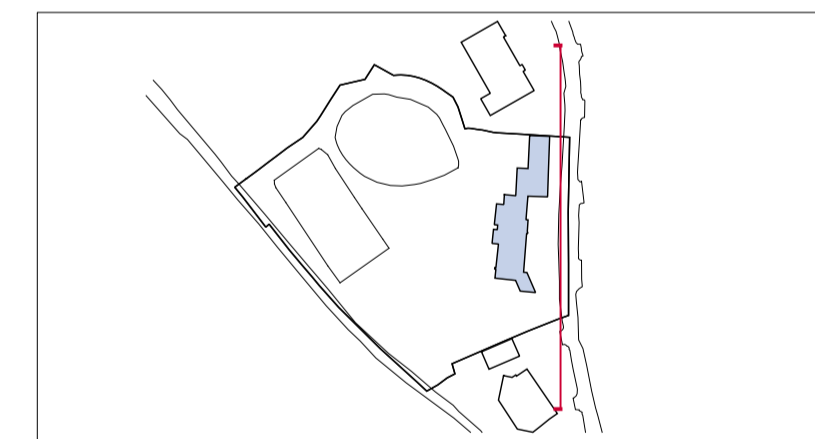

Project
 55 Fitzroy Park - Plot 05

Client
 The Turner Stokes Family and the Springer Family

Date
 August 2018

Scale
 1:150 at A1
 1:300 at A3

Plots 1-3
 Existing Fitzroy Park Elevation

Drawn
 LM

Checked
 GW

Approved
 HH

Drawing Status
 PLANNING

Project	Discip. Zone	Level	Series	Dwg No	Rev
13529	A	LXX	01	115	-

The Centro Building
 29 Plender Street
 London NW1 0DT

info@piercyandco.com
 www.piercyandco.com

Telephone
 +44 (0)2074249611


Piercy&Company

Notes
 This drawing is copyright Piercy&Company.
 Do not scale from this drawing.
 All dimensions and levels to be checked on site by the contractor and such dimensions to be his responsibility.
 Report all drawing errors, omissions and discrepancies to the architect.

DISCLAIMER
 This document may be issued in an editable digital CAD format to enable others to use it as background information to make alterations and/or additions. In that instance the file will be accompanied by a PDF version as a record of the original file. It is for those parties making such alterations and/or additions to ensure that they make use of current background information.

Piercy&Company accepts no liability for either: any such alterations and/or additions to the background information by others; or any other changes made by others to the architectural content of the background information itself.

- ① — BRICKWORK
- ② — TIMBER FRAMED WINDOWS
- ③ — RENDERED WALL
- ④ — SLIDING FULL LENGTH WINDOWS
- ⑤ — TIMBER DOORS

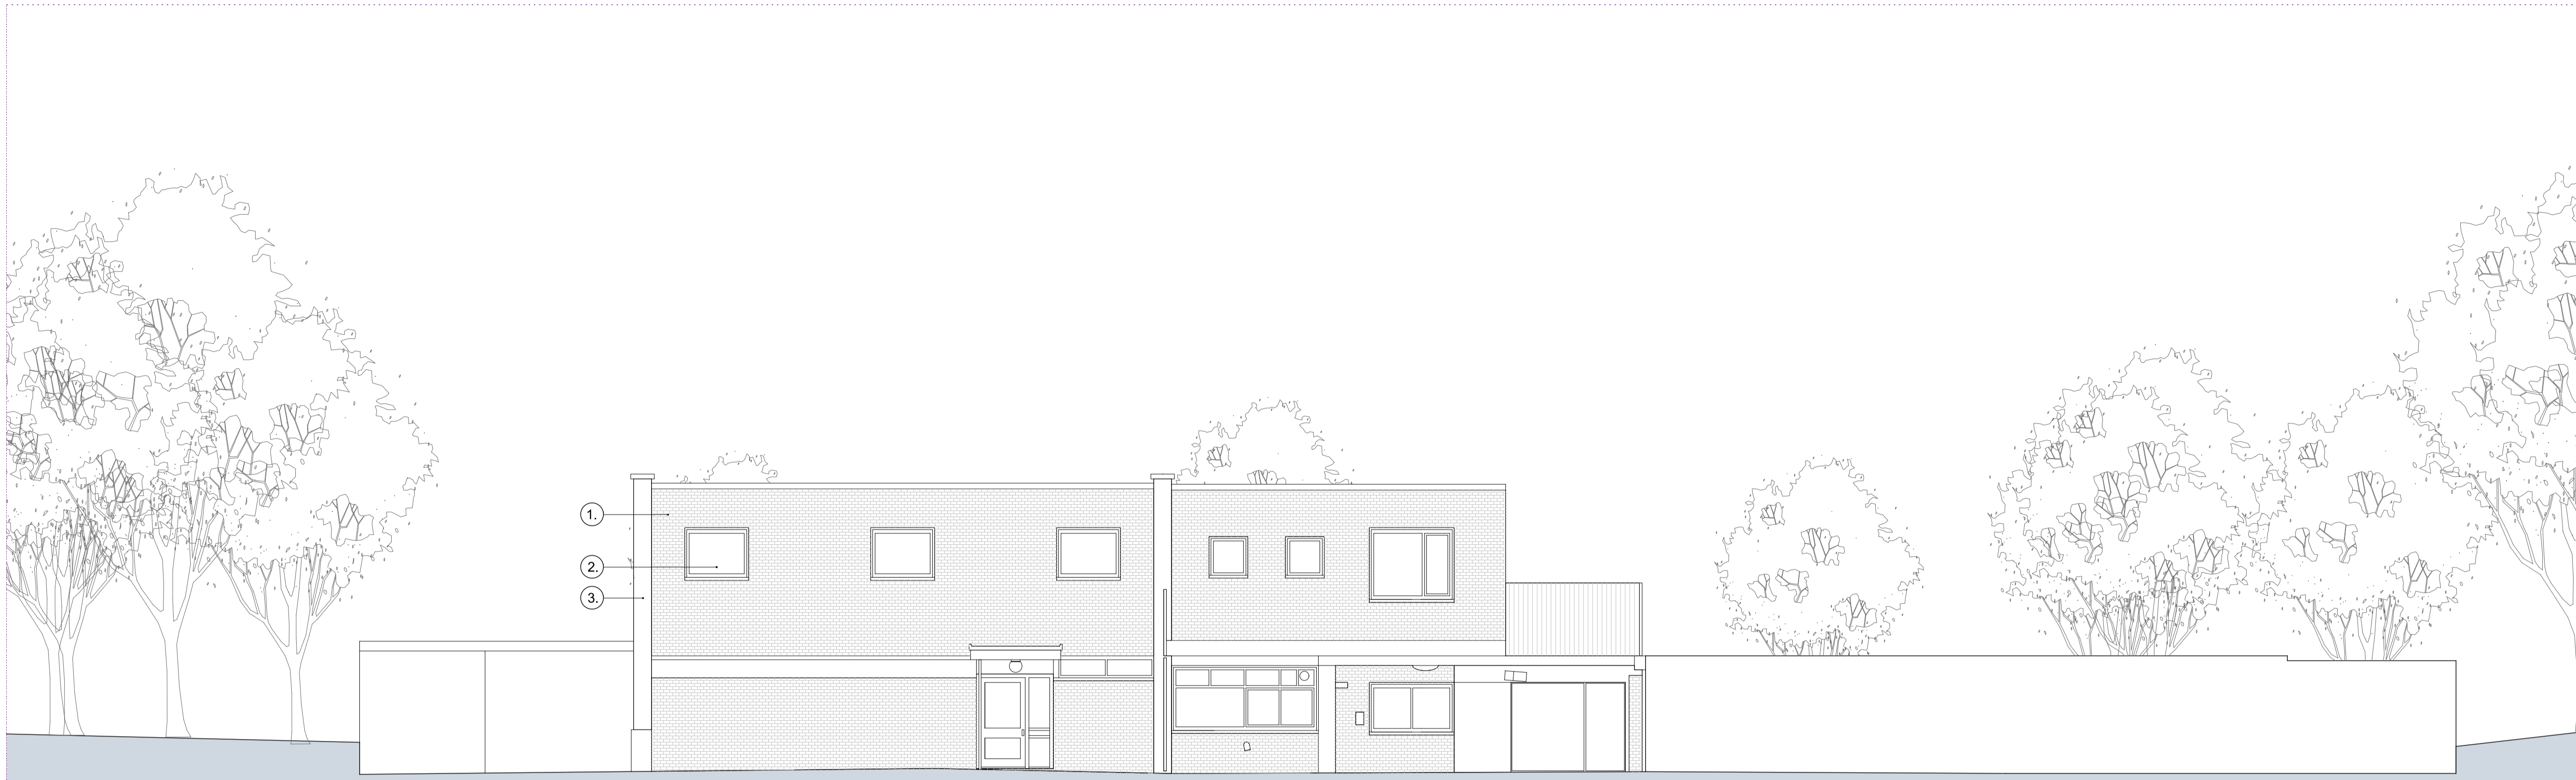


EAST ELEVATION



WEST ELEVATION



Rev	Date	Description
1	01.08.18	Planning

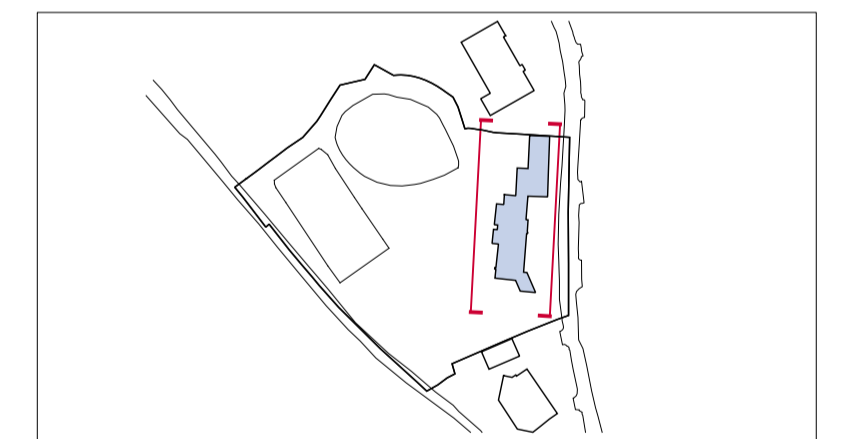

Project
 55 Fitzroy Park
Client
 The Turner Stokes Family and the Springer Family

Date
 August 2018
Scale
 1:75 at A1
 1:150 at A3

Plots 1-3
 Existing Elevation

Drawn
 LM
Checked
 GW
Approved
 HH


Drawing Status
 PLANNING

Project	Discip. Zone	Level	Series	Dwg No	Rev
13529	AP Z1	LXX	01	120	-

The Centro Building
 29 Plender Street
 London NW1 0DT
 info@piercyandco.com
 www.piercyandco.com

Telephone
 +44 (0)2074249611

Piercy&Company

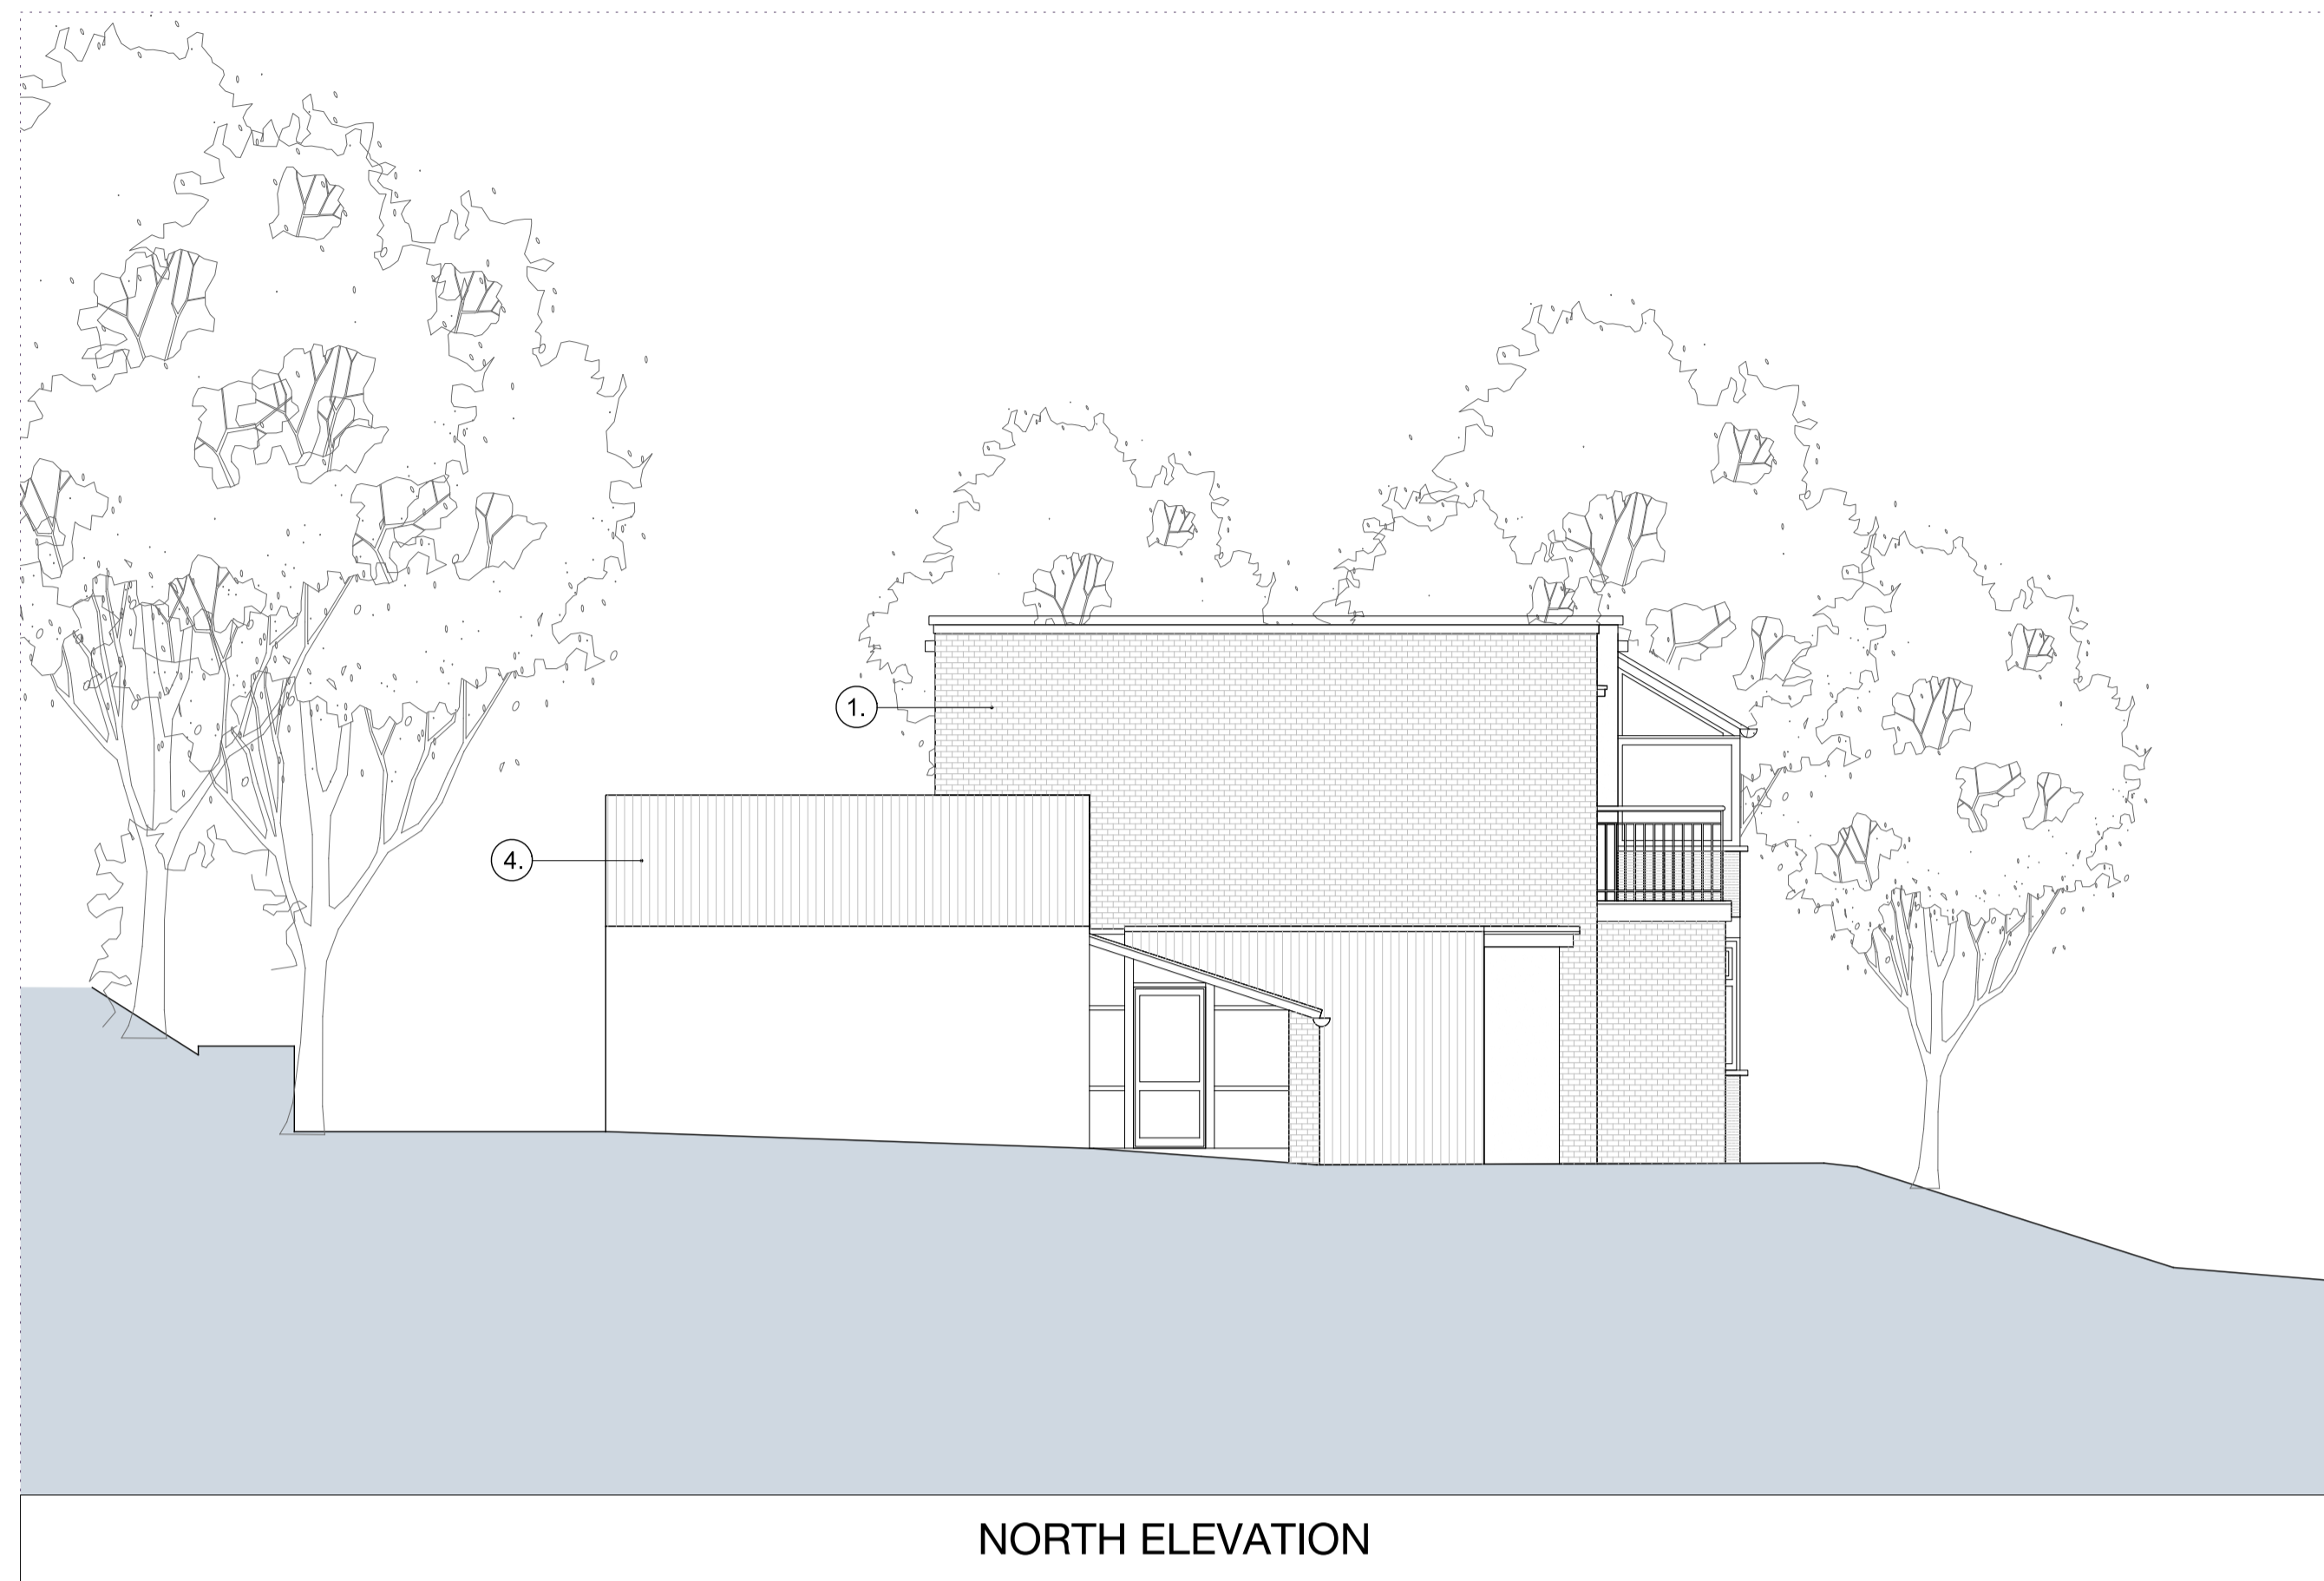

NORTH ELEVATION



SOUTH ELEVATION


Notes
 This drawing is copyright Piercy&Company.
 Do not scale from this drawing.
 All dimensions and levels to be checked on site by the contractor and such dimensions to be his responsibility.
 Report all drawing errors, omissions and discrepancies to the architect.

DISCLAIMER
 This document may be issued in an editable digital CAD format to enable others to use it as background information to make alterations and/or additions. In that instance the file will be accompanied by a PDF version as a record of the original file. It is for those parties making such alterations and/or additions to ensure that they make use of current background information.

Piercy&Company accepts no liability for either: any such alterations and/or additions to the background information by others; or any other changes made by others to the architectural content of the background information itself.

- ① — BRICKWORK
- ② — TIMBER FRAMED WINDOWS
- ③ — RENDERED WALL
- ④ — TIMBER CLADDING

Rev	Date	Description
-	01.08.18	Planning

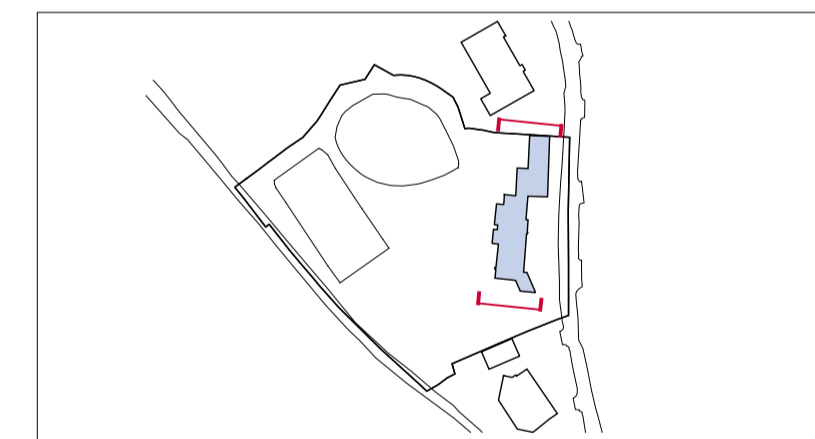

Project
 55 Fitzroy Park

Client
 The Turner Stokes Family and the Springer Family

Date
 August 2018

Scale
 1:75 at A1
 1:150 at A3

Plots 1-3
 Proposed Elevations

Drawn	Checked	Approved
LM	GW	HH

Drawing Status
 PLANNING


Project	Discip. Zone	Level	Series	Dwg No	Rev
13529	AP Z1	LXX	00	121	-

The Centro Building
 29 Plender Street
 London NW1 0DT

info@piercyandco.com
 www.piercyandco.com

Telephone
 +44 (0)2074249611


Piercy&Company

 



Notes
 This drawing is copyright Piercy&Company.
 Do not scale from this drawing.
 All dimensions and levels to be checked on site by the contractor and such dimensions to be his responsibility.
 Report all drawing errors, omissions and discrepancies to the architect.

DISCLAIMER
 This document may be issued in an editable digital CAD format to enable others to use it as background information to make alterations and/or additions. In that instance the file will be accompanied by a PDF version as a record of the original file. It is for those parties making such alterations and/or additions to ensure that they make use of current background information.


Piercy&Company accepts no liability for either: any such alterations and/or additions to the background information by others; or any other changes made by others to the architectural content of the background information itself.

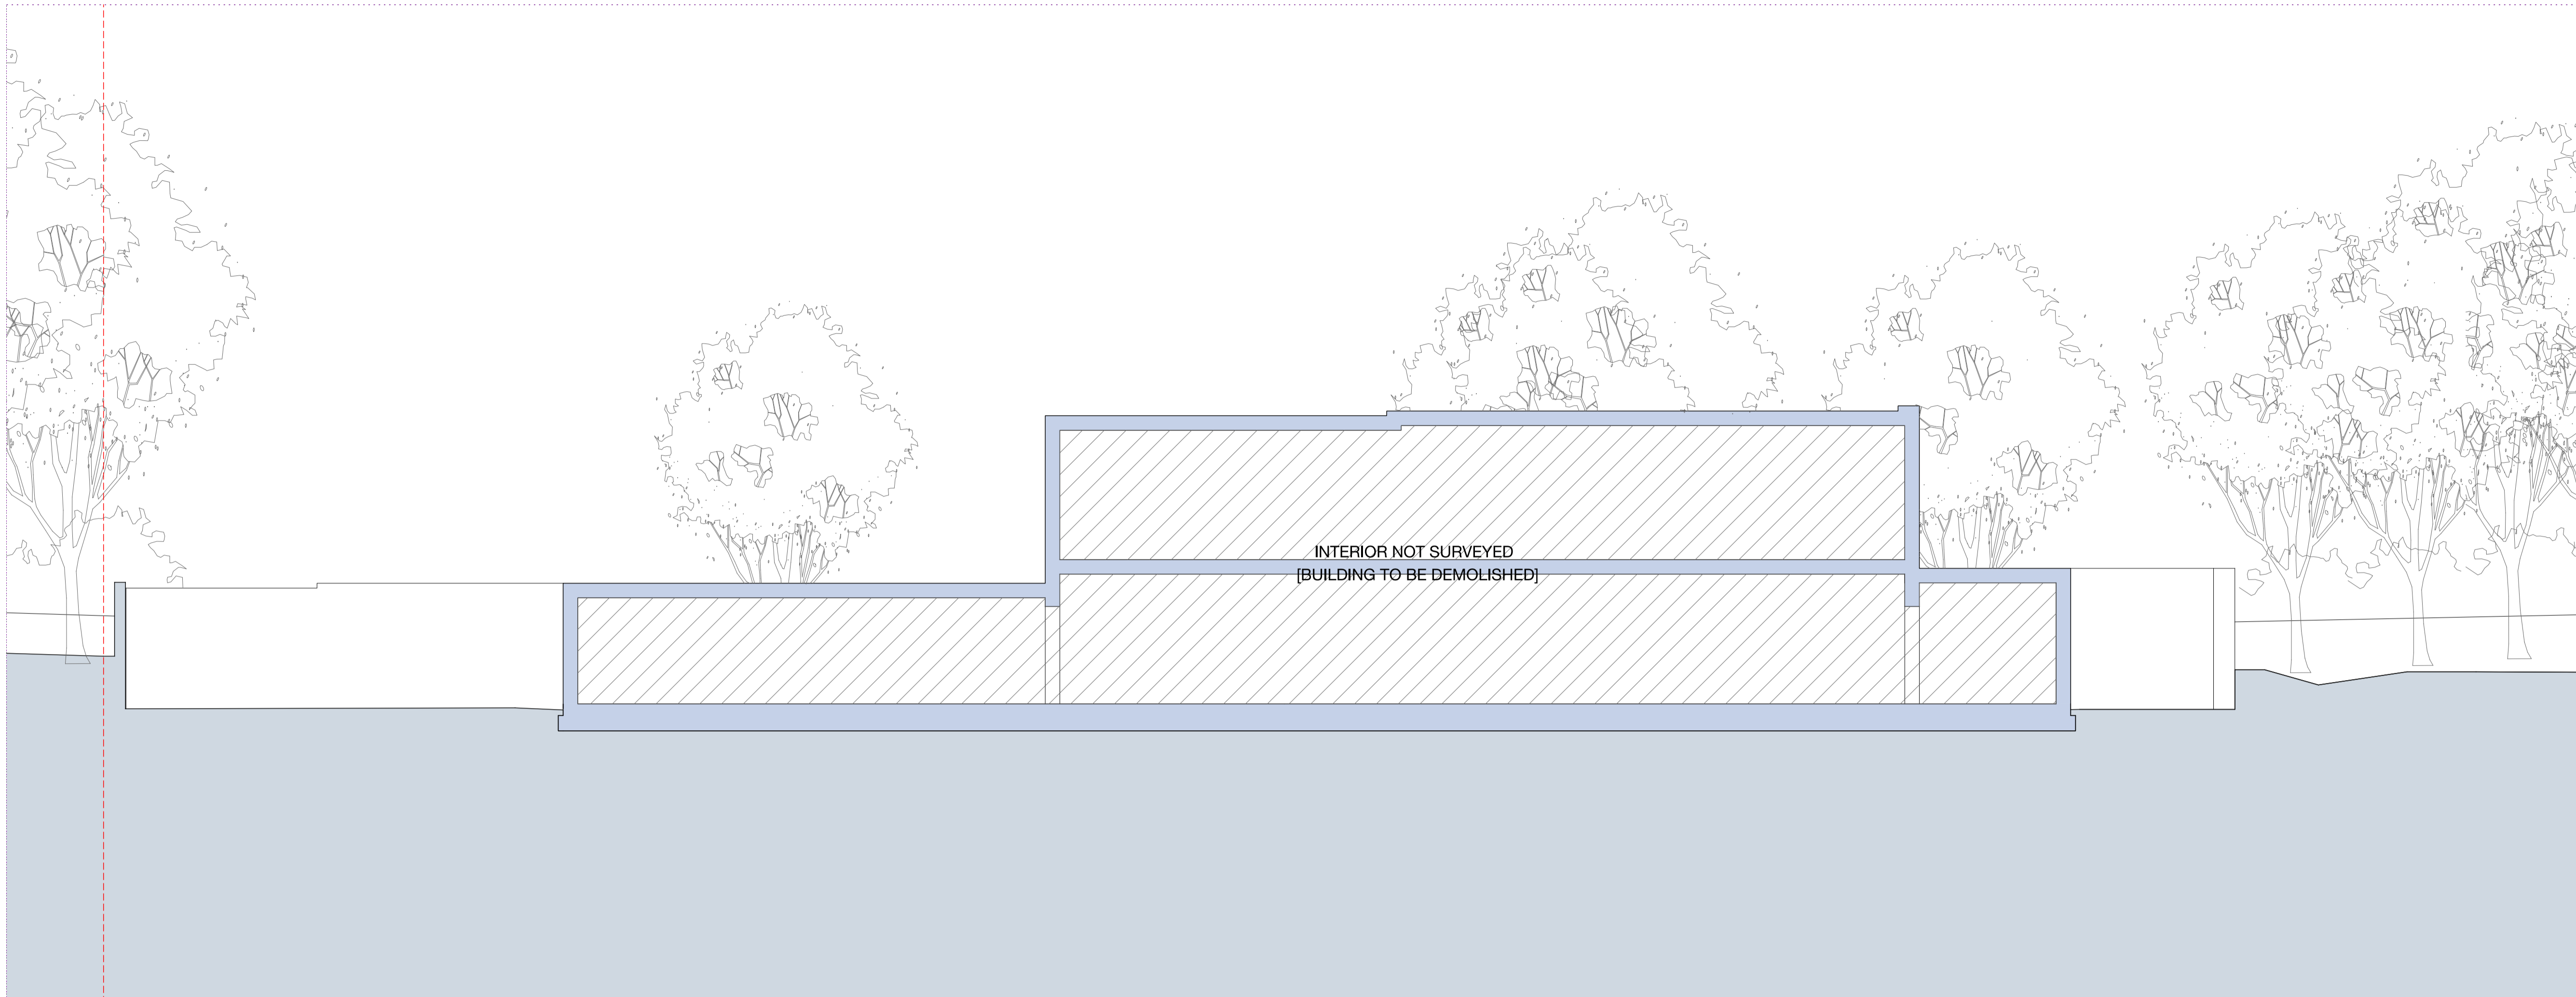

ACCESS LANE	PLOT 01	PLOT 02	PLOT 03
-------------	---------	---------	---------

 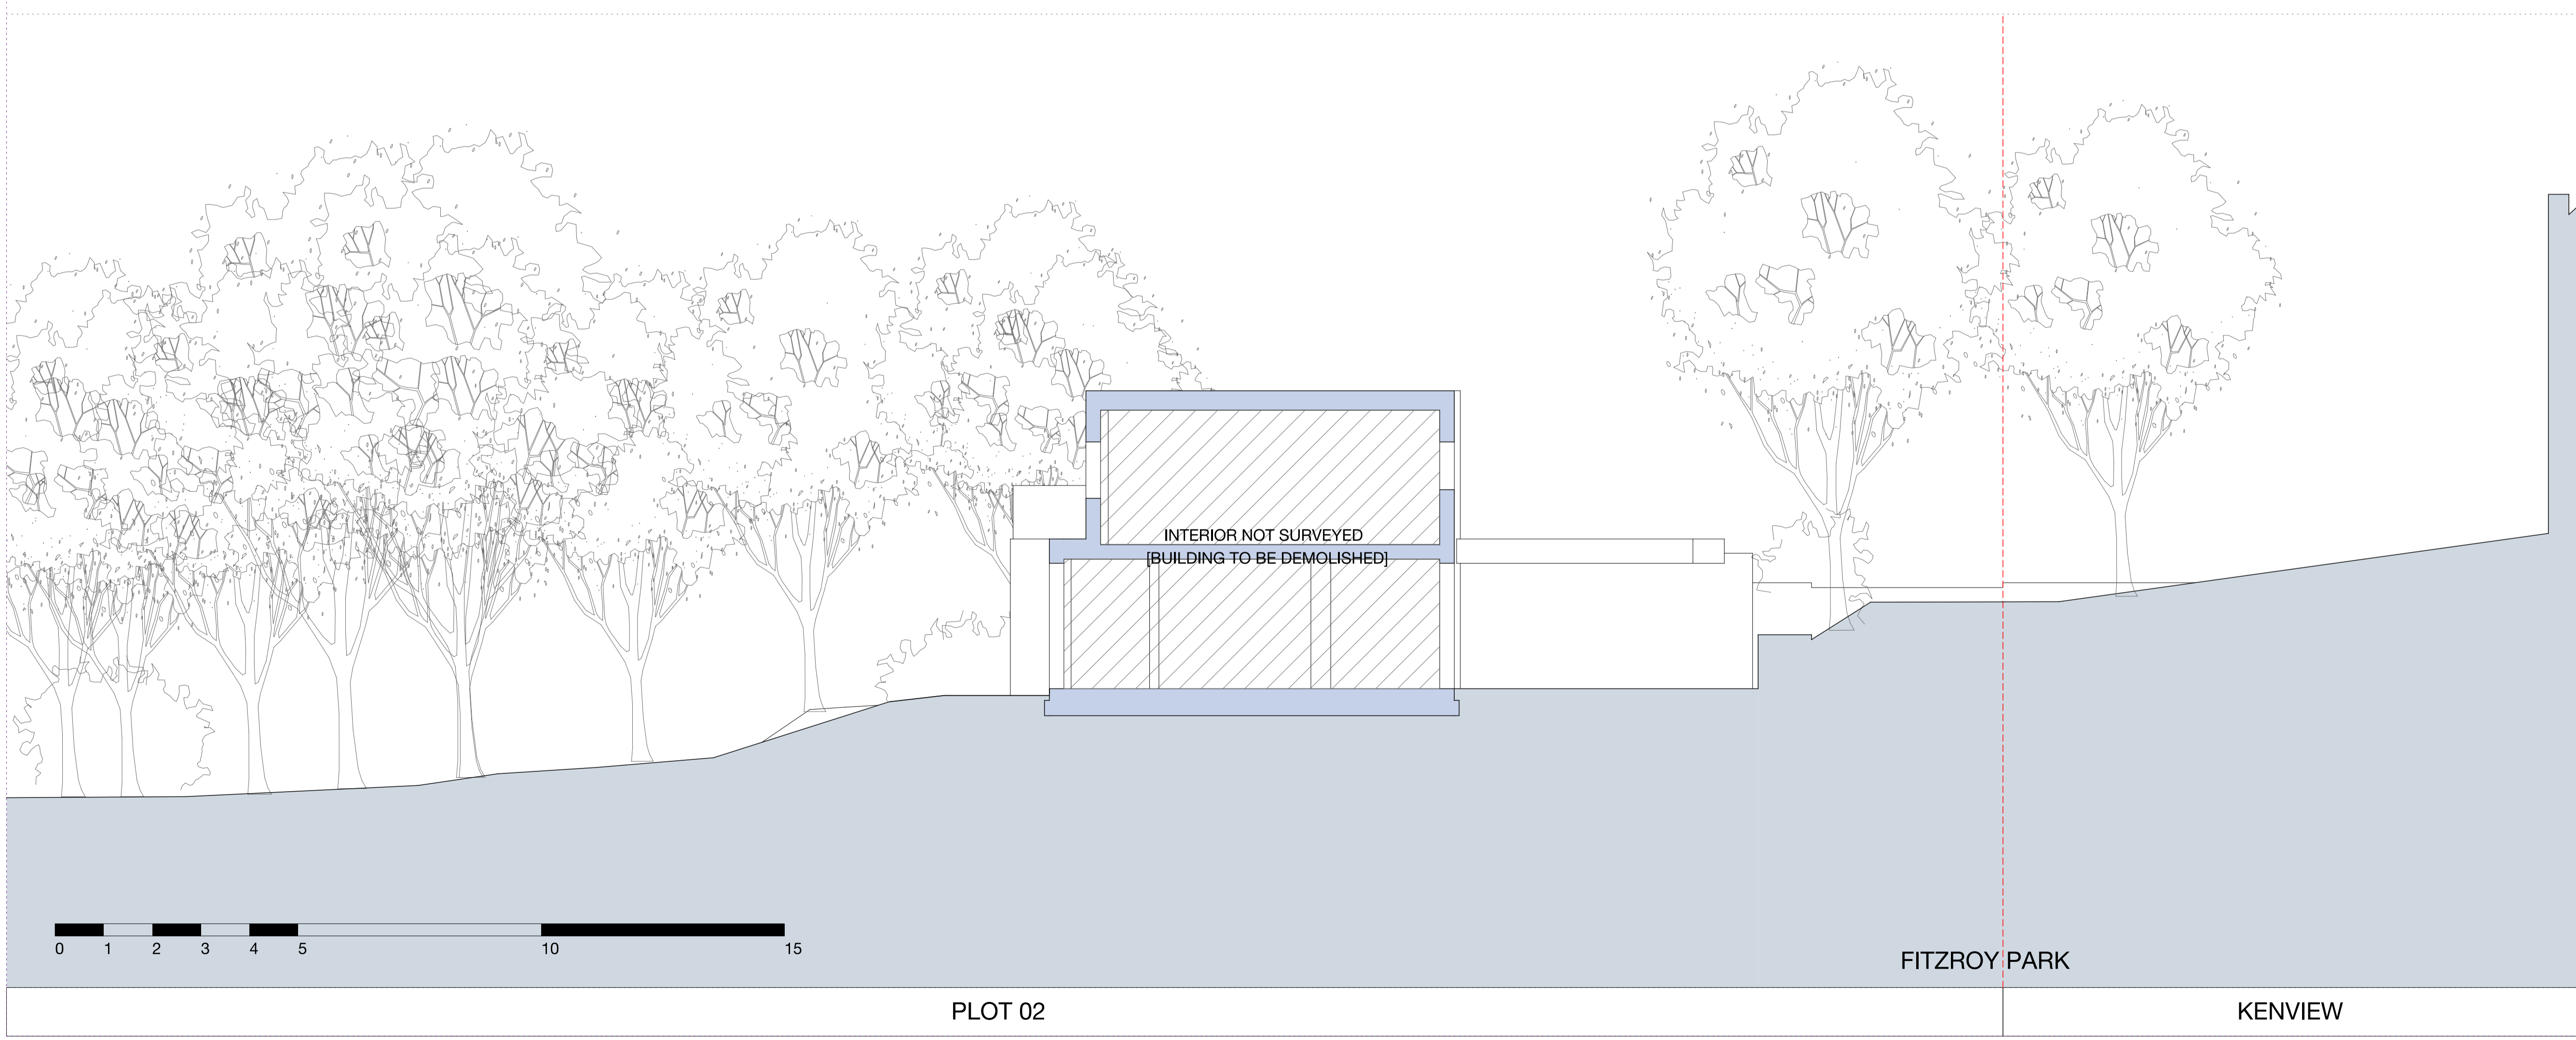

Rev	Date	Description
01	01.08.18	Planning

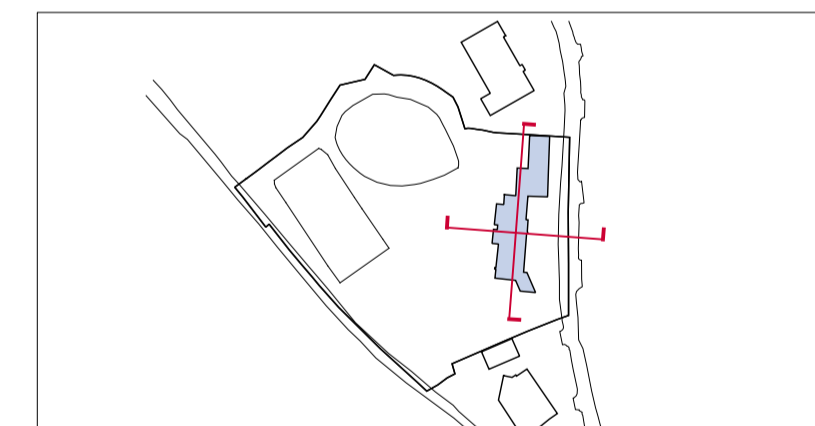

Project
 55 Fitzroy Park

Client
 The Turner Stokes Family and the Springer Family

Date
 August 2018

Scale
 1:75 at A1
 1:150 at A3

Plots 1-3
 Existing Section

Drawn
 LM

Checked
 GW

Approved
 HH

Drawing Status
 PLANNING

Project	Discip.	Zone	Level	Series	Dwg No	Rev
13529	AP	Z1	LXX	01	140	-

The Centro Building
 29 Plender Street
 London NW1 0DT

info@piercyandco.com
 www.piercyandco.com

Telephone
 +44 (0)2074249611

Piercy&Company