




No 8 (BOOTS)

KOKO

SOUTH WEST ELEVATION (CAMDEN HIGH STREET)

±22.00m A.O.D

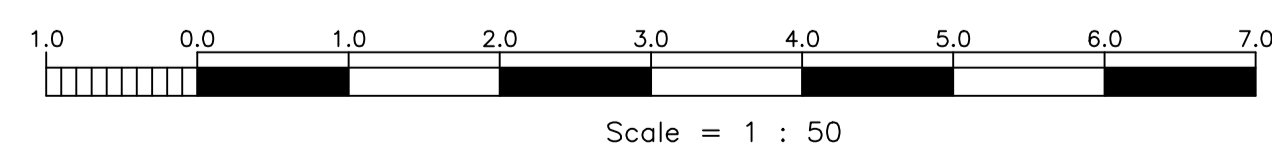

revision	date	initials	description of amendments
?	??,??,??	??	?
?	??,??,??	??	?


 Foundation
 architecture
 ltd.

Omnibus, 39-41 North Road, London, N7 9DP Email: info@foundation-architecture.com
 project: **2-6 CAMDEN HIGH STREET**
 title: **FRONT ELEVATION PROPOSED**
 scale: 1:50 @ A1
 date: OCT 2017
 status: [EAL] 540
 sheet no: **P300**
All dimensions to be verified on site.

*Scale is 1:100 at A3

PROPOSED