


KOKO

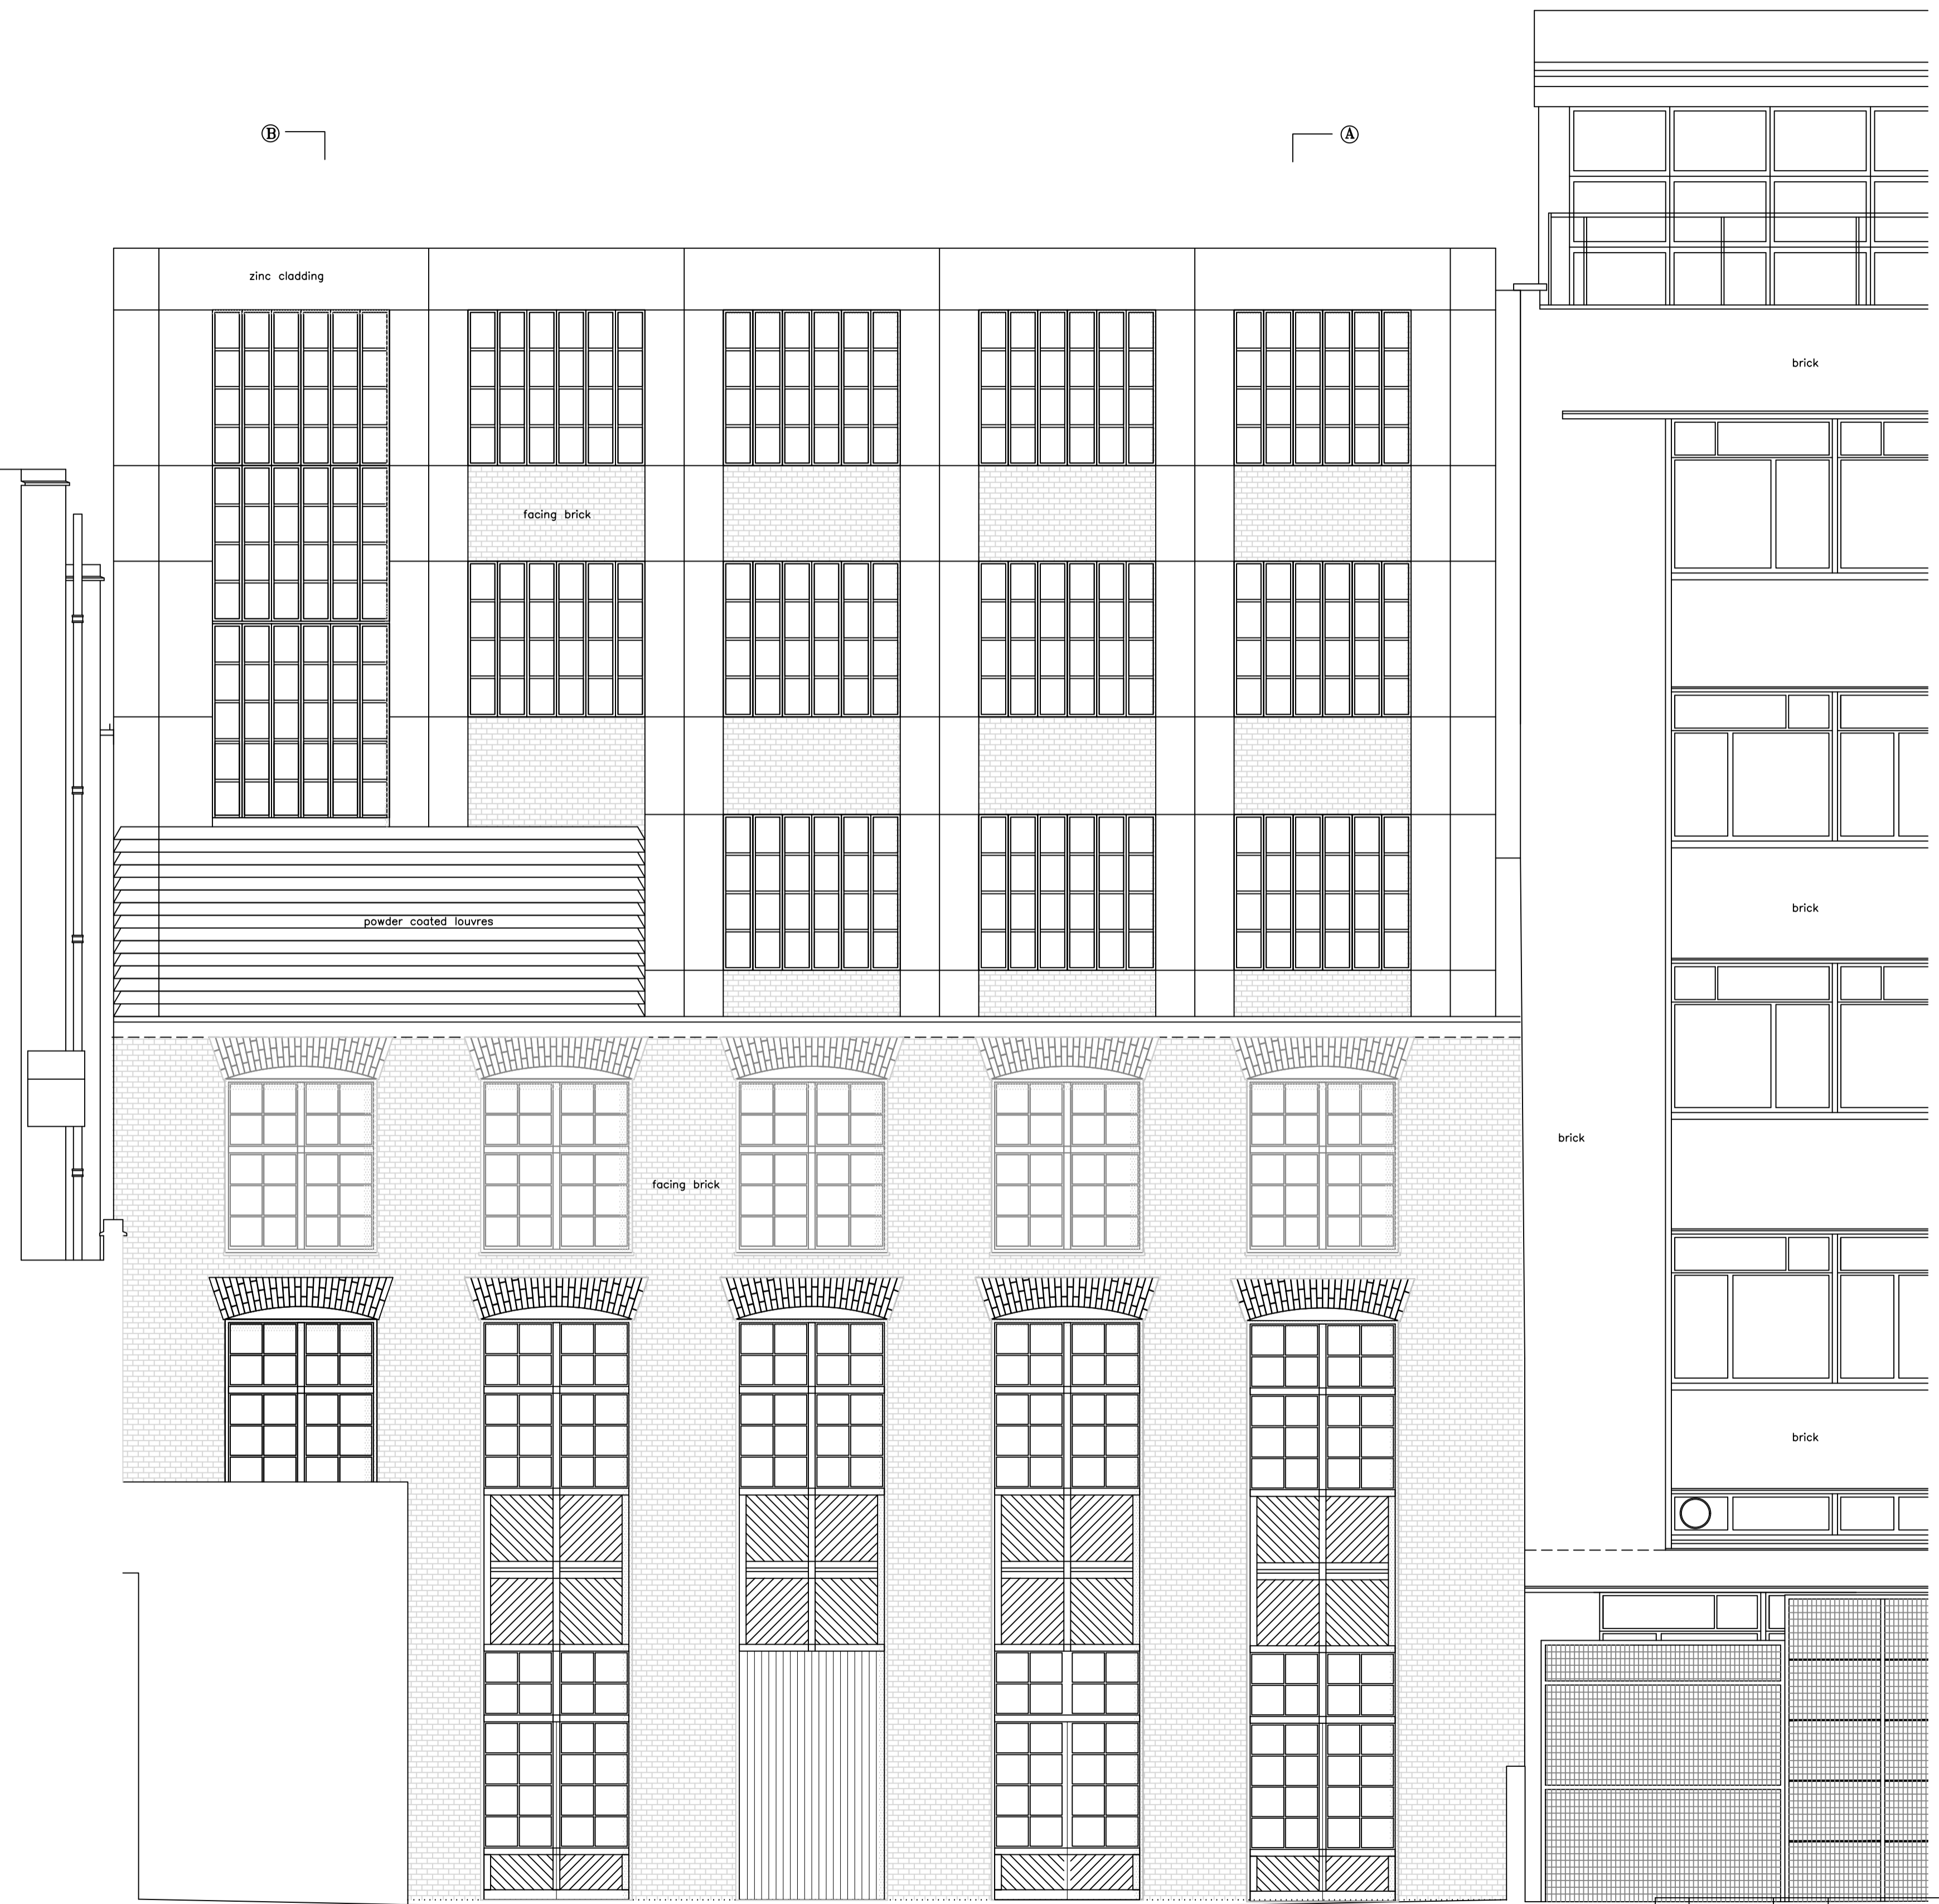



ⓑ

Ⓐ

ⓑ

Ⓐ

NORTH EAST ELEVATION (BAYHAM PLACE)  $\Delta 22.00m$  A.O.D

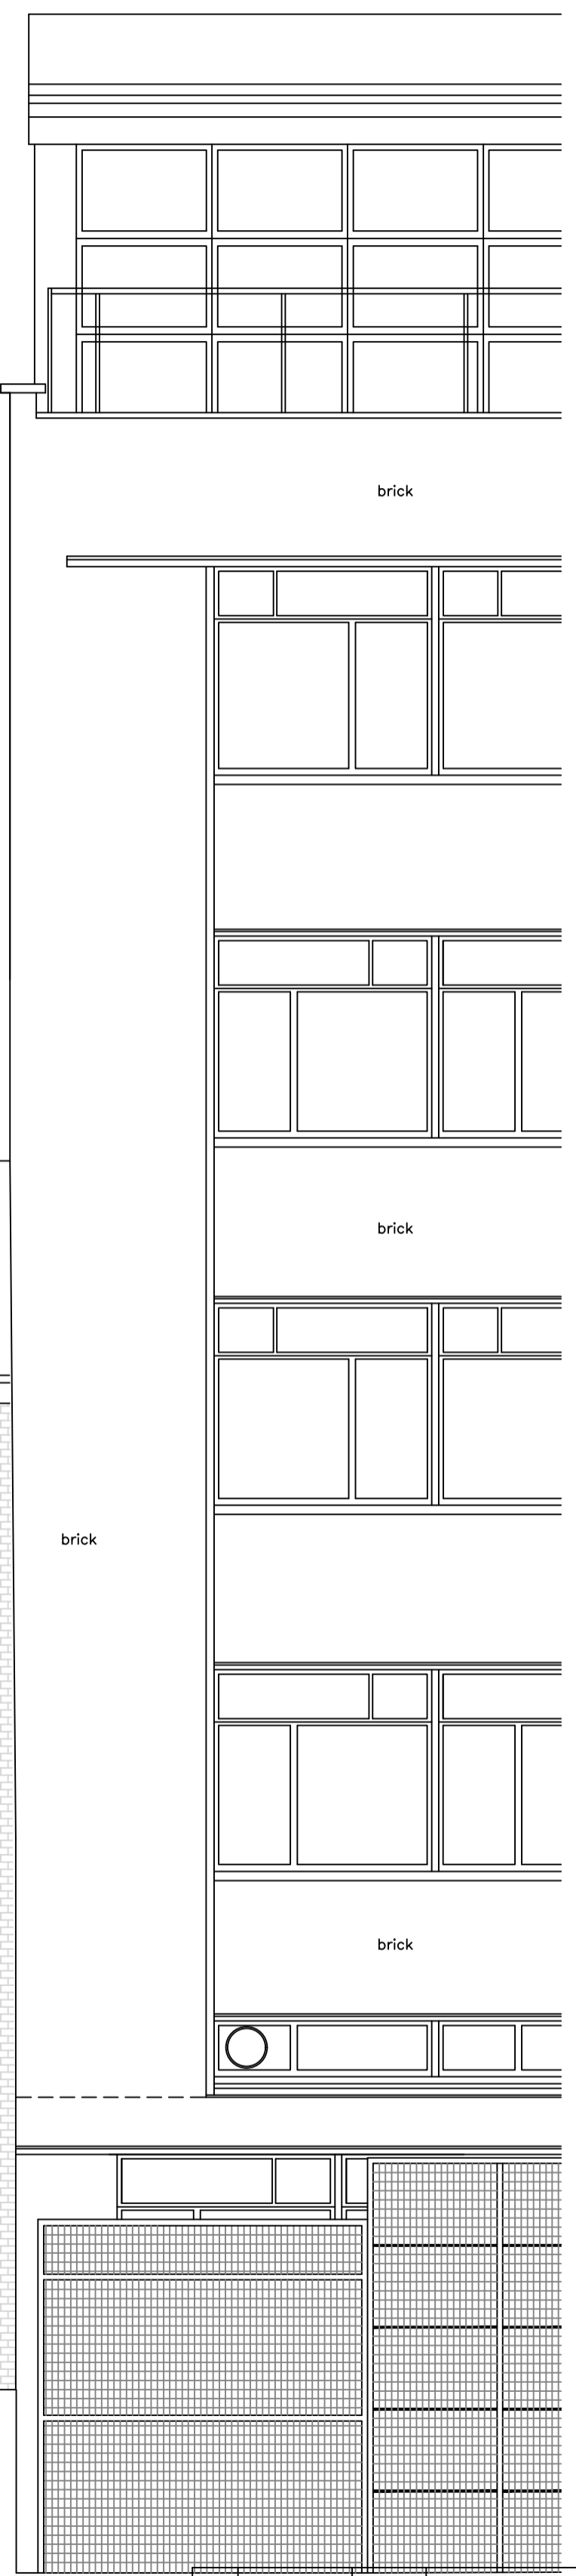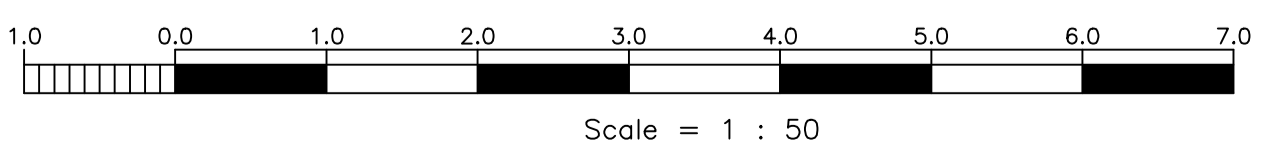

revision	date	initials	description of amendments
?	??/??/??	??	?
?	??/??/??	??	?


 Foundation  
 architecture  
 ltd.

project: 2-6 CAMDEN HIGH STREET  
 site: REAR ELEVATION PROPOSED  
 scale: 1:50 @ A1  
 date: OCT 2017  
 drawn: [initials]  
 checked: [initials]  
 job no: 540  
 page no: P301  
All dimensions to be verified on site.

\*Scale is 1:100 at A3

**PROPOSED**