


EXISTING FIRST FLOOR PLAN
SCALE 1:50

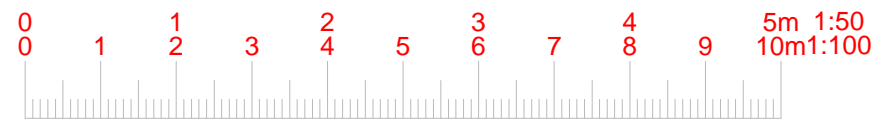

6 Winsham Grove,
 London, SW11 6ND

www.FastPlansUK.co.uk

Project: Loft Conversion with
 Dormer to Rear.


Address: 56c Loveridge Road,
 NW6 2DT

Scale: 1:50 @ A3	Dwg. no: A01
---------------------	-----------------


Drawn by: O.B.S	Date Drawn: 25-July-2018
--------------------	-----------------------------

For Drawings Tel: 020 3542 177

E-mail: plans@FastPlansUK.co.uk

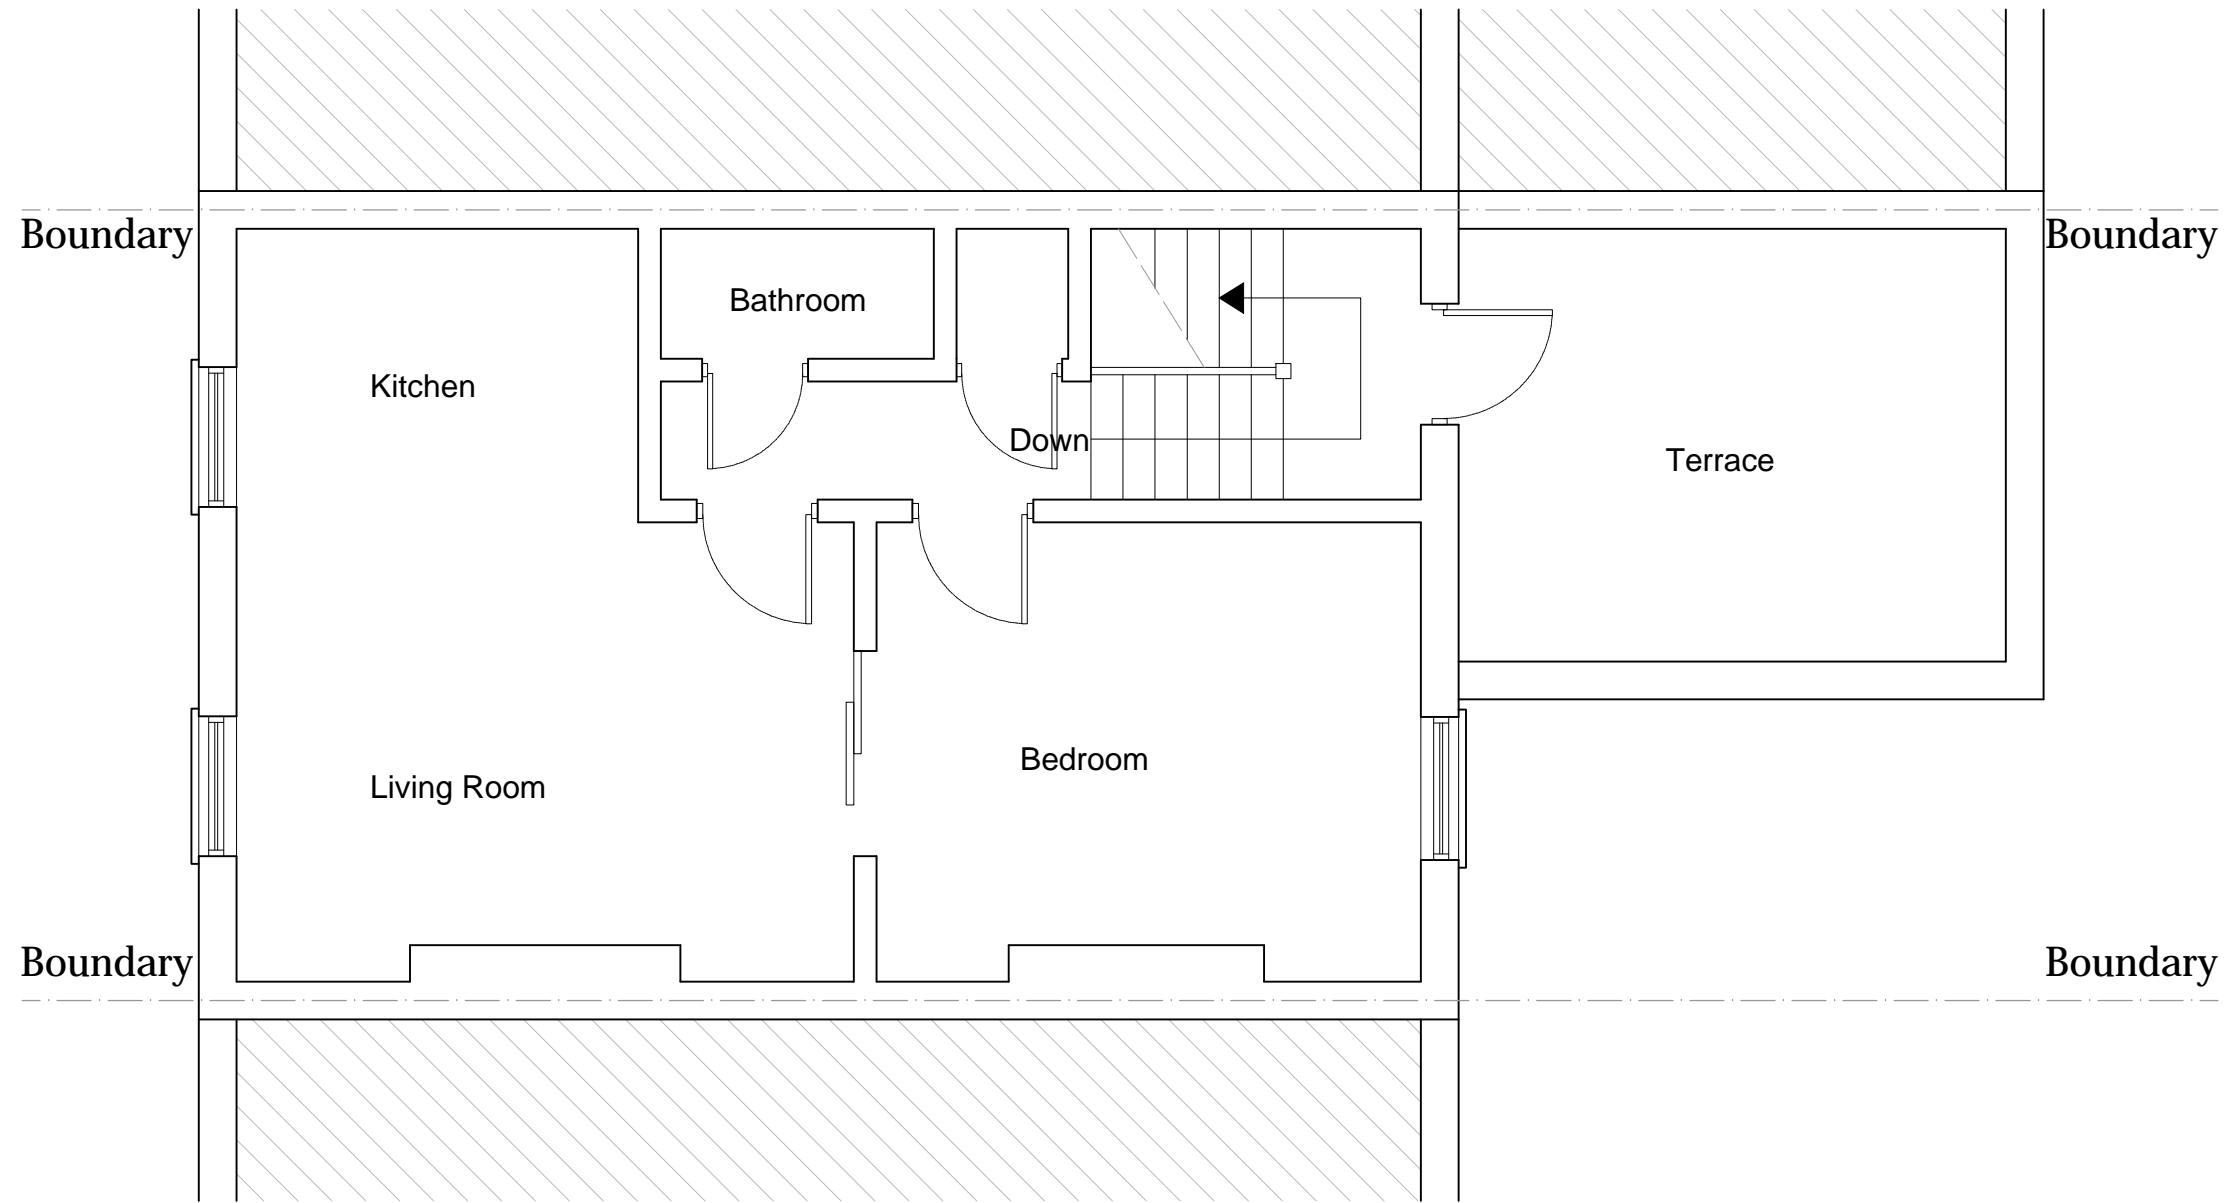

EXISTING SECOND FLOOR PLAN
SCALE 1:50

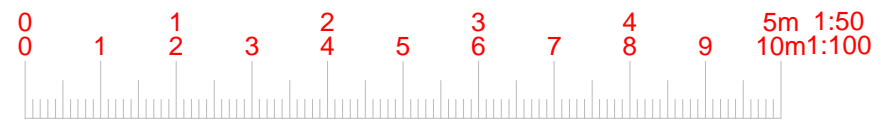

6 Winsham Grove,
 London, SW11 6ND

www.FastPlansUK.co.uk

Project: Loft Conversion with
 Dormer to Rear.


Address: 56c Loveridge Road,
 NW6 2DT

Scale: 1:50 @ A3	Dwg. no: A02
---------------------	-----------------


Drawn by: O.B.S	Date Drawn: 25-July-2018
--------------------	-----------------------------

For Drawings Tel: 020 3542 177

E-mail: plans@FastPlansUK.co.uk

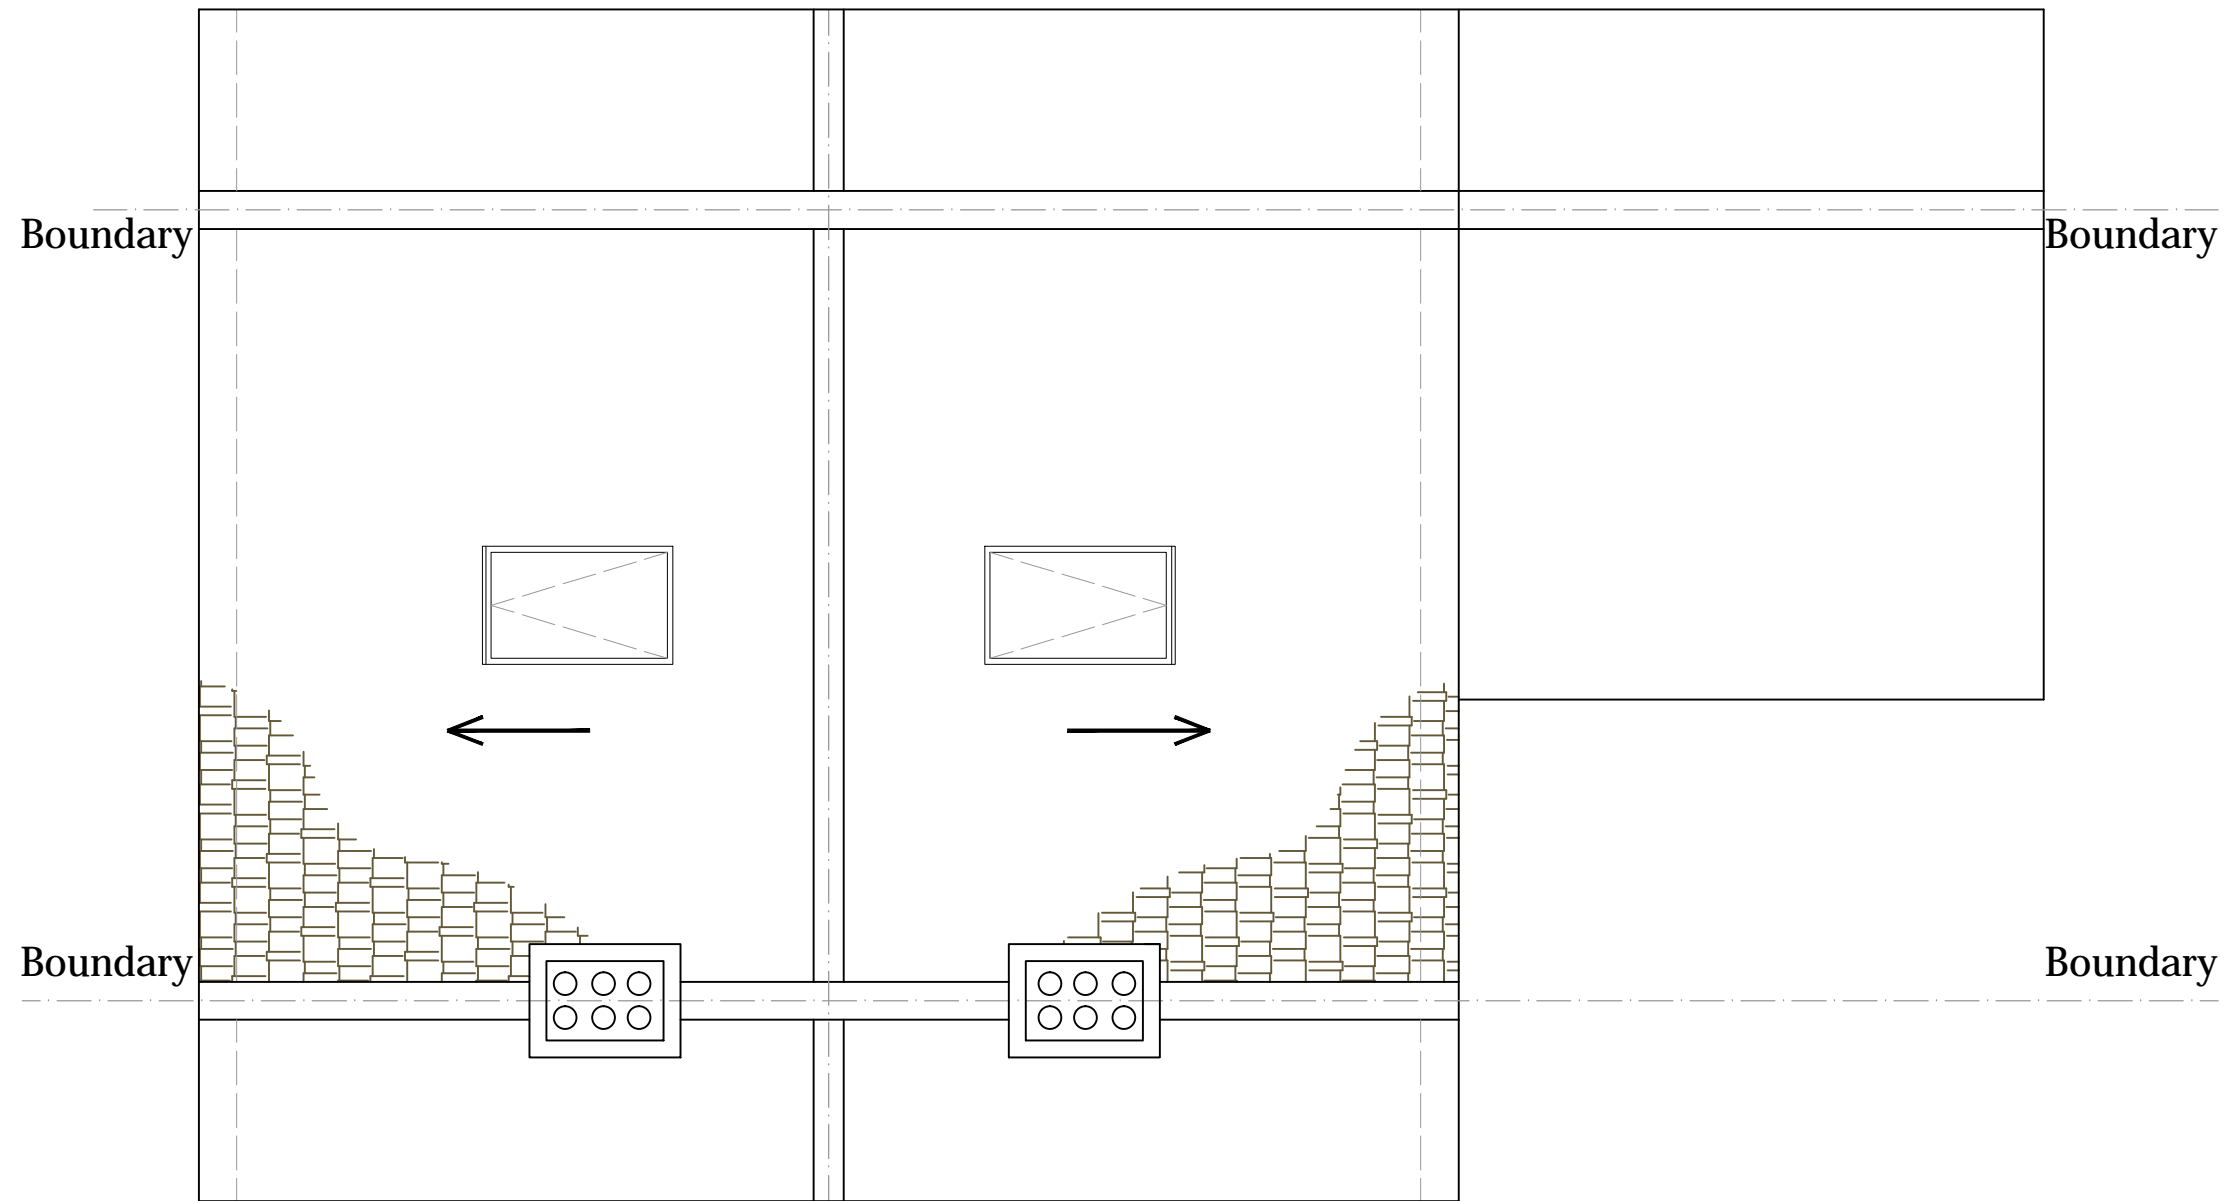

EXISTING ROOF PLAN
SCALE 1:50

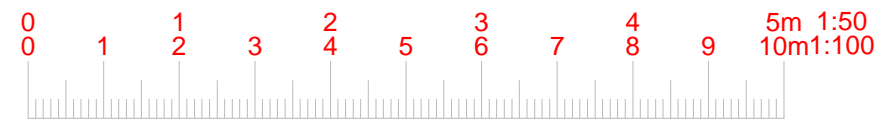

6 Winsham Grove,
 London, SW11 6ND

www.FastPlansUK.co.uk

Project: **Loft Conversion with
 Dormer to Rear.**


Address: **56c Loveridge Road,
 NW6 2DT**

Scale: **1:50 @ A3** Dwg. no: **A03**


Drawn by: **O.B.S** Date Drawn: **25-July-2018**

For Drawings Tel: 020 3542 177

E-mail: plans@FastPlansUK.co.uk

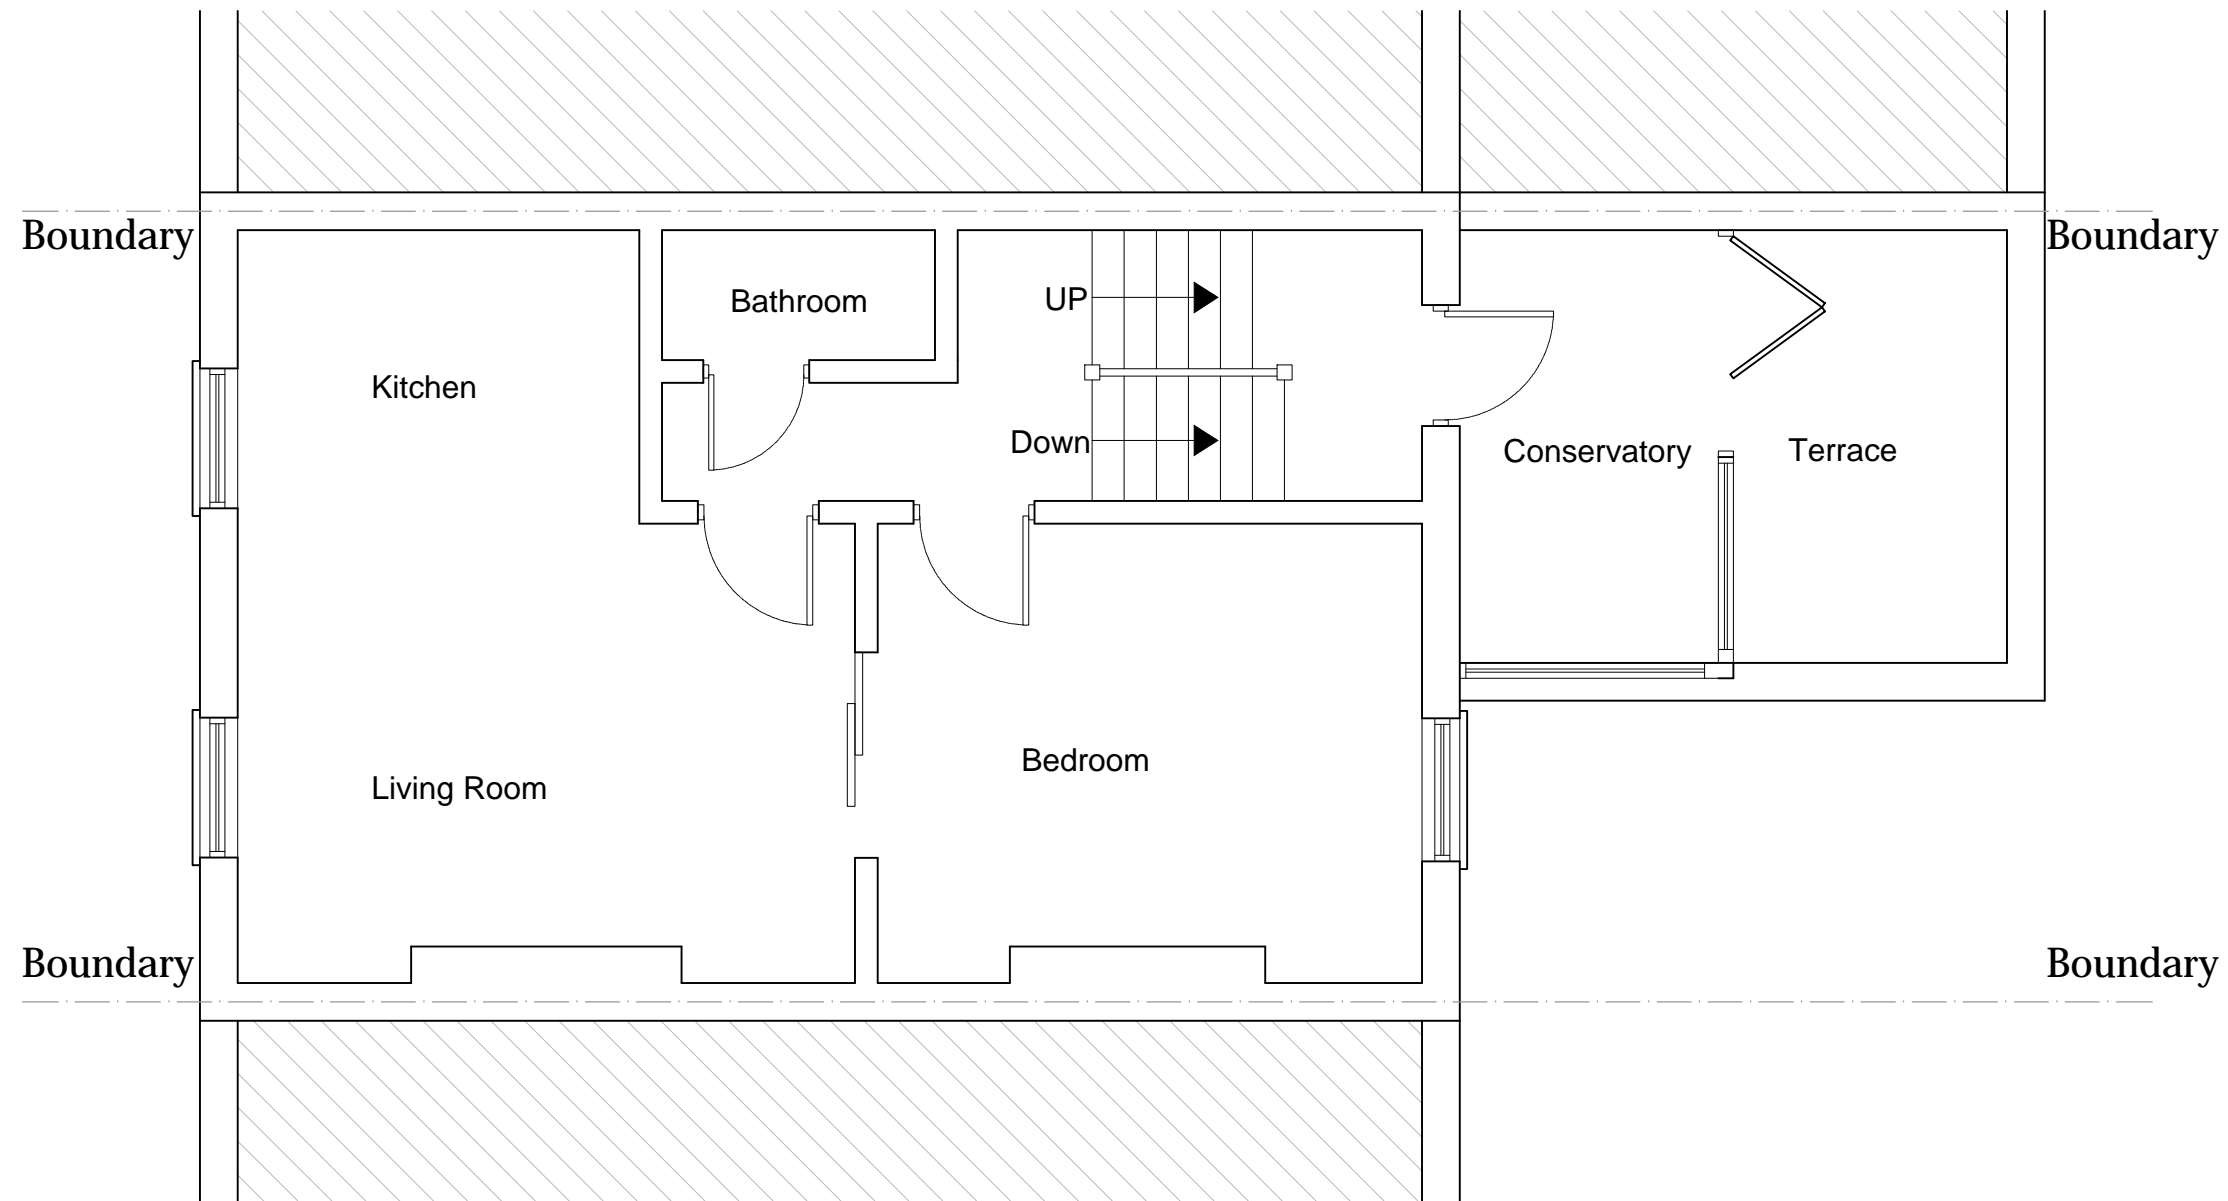

PROPOSED SECOND FLOOR PLAN
SCALE 1:50

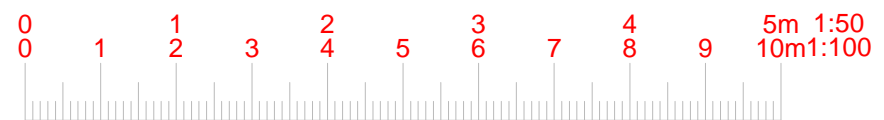

6 Winsham Grove,
 London, SW11 6ND

www.FastPlansUK.co.uk

Project: Loft Conversion with
 Dormer to Rear.


Address: 56c Loveridge Road,
 NW6 2DT

Scale: 1:50 @ A3	Dwg. no: A04
---------------------	-----------------


Drawn by: O.B.S	Date Drawn: 25-July-2018
--------------------	-----------------------------

For Drawings Tel: 020 3542 177

E-mail: plans@FastPlansUK.co.uk

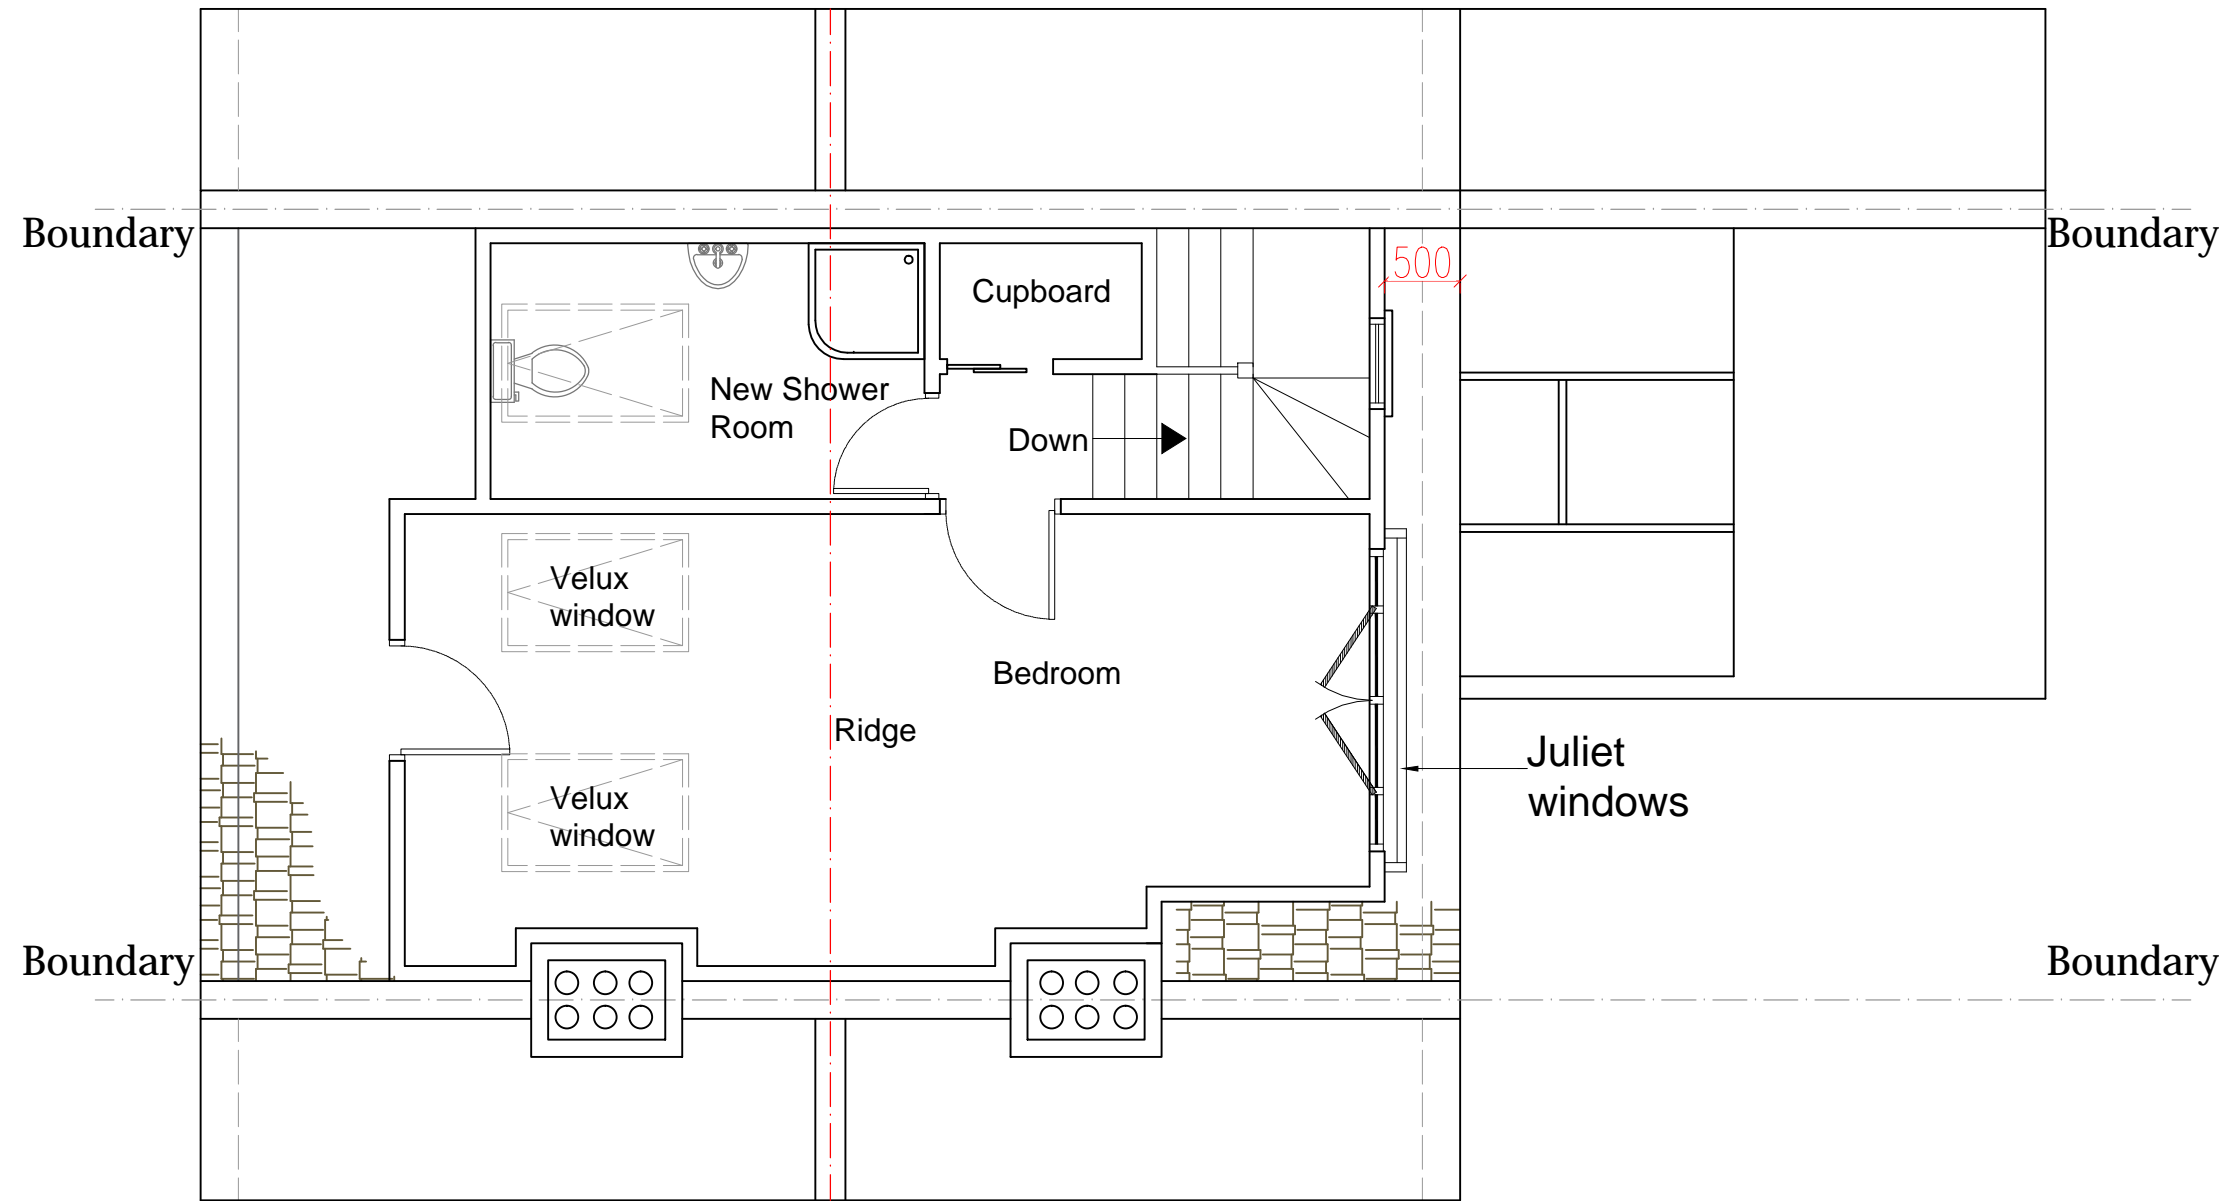

PROPOSED LOFT PLAN
SCALE 1:50

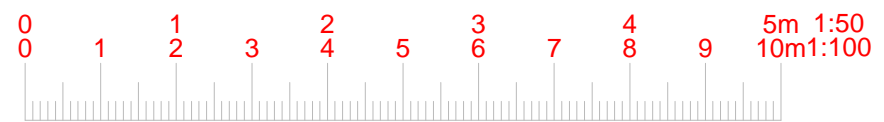

6 Winsham Grove,
 London, SW11 6ND

www.FastPlansUK.co.uk

Project: **Loft Conversion with
 Dormer to Rear.**


Address: **56c Loveridge Road,
 NW6 2DT**

Scale: 1:50 @ A3	Dwg. no: A05
----------------------------	------------------------


Drawn by: O.B.S	Date Drawn: 25-July-2018
---------------------------	------------------------------------

For Drawings Tel: 020 3542 177

E-mail: plans@FastPlansUK.co.uk

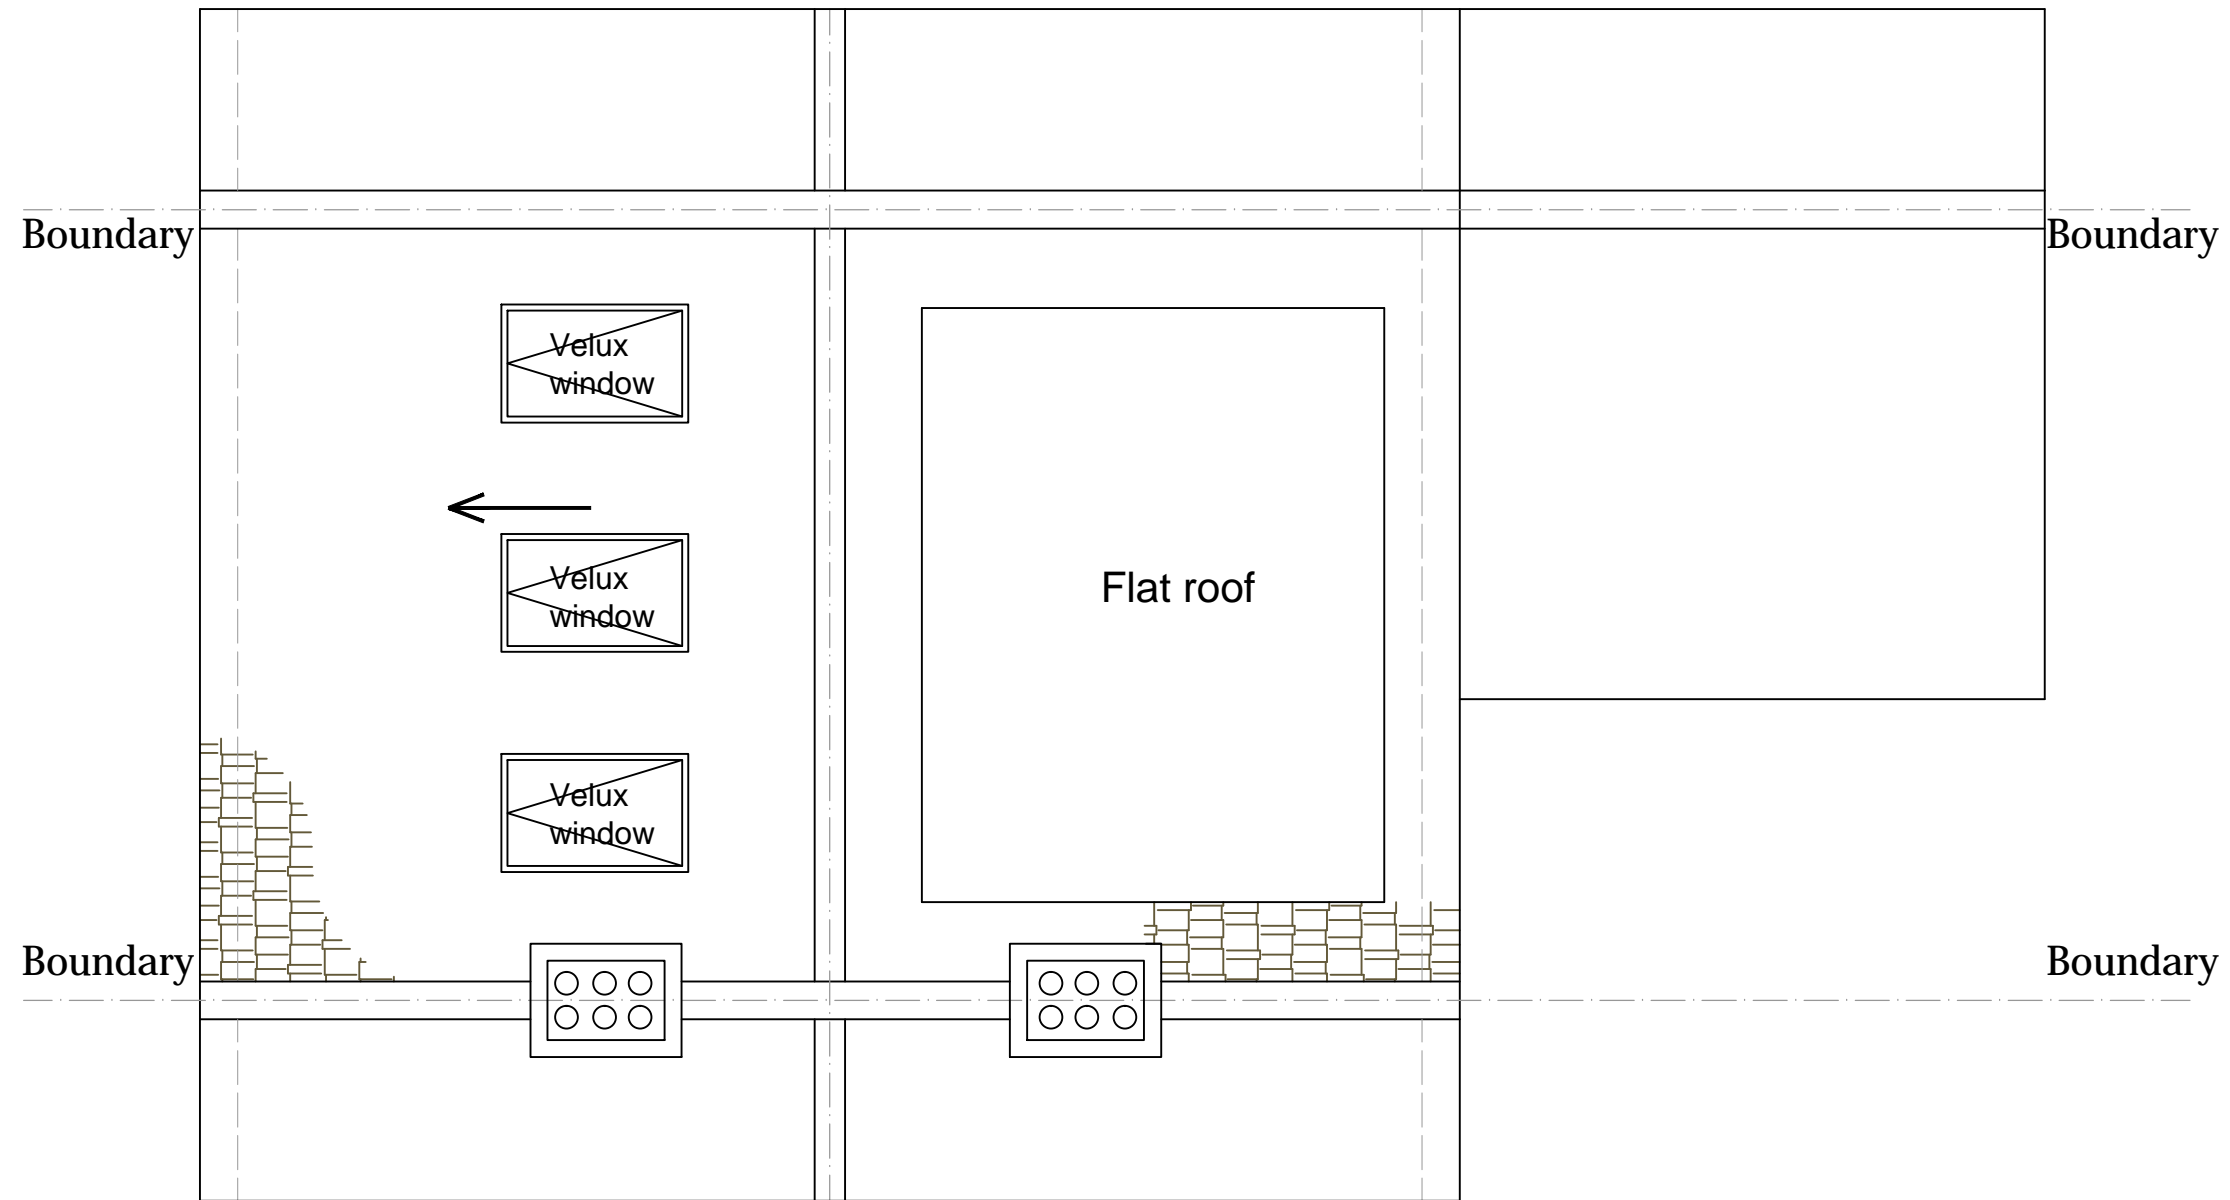

PROPOSED ROOF PLAN
SCALE 1:50

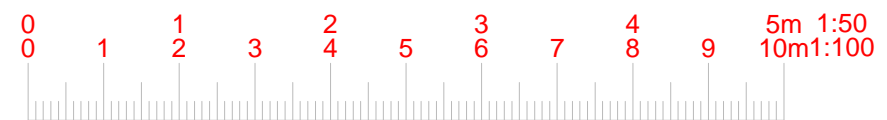

6 Winsham Grove,
 London, SW11 6ND

www.FastPlansUK.co.uk

Project: **Loft Conversion with
 Dormer to Rear.**

Address: **56c Loveridge Road,
 NW6 2DT**

Scale: 1:50 @ A3	Dwg. no: A06
----------------------------	------------------------


Drawn by: O.B.S	Date Drawn: 25-July-2018
---------------------------	------------------------------------

For Drawings Tel: 020 3542 177

E-mail: plans@FastPlansUK.co.uk



EXISTING FRONT ELEVATION
SCALE 1:100

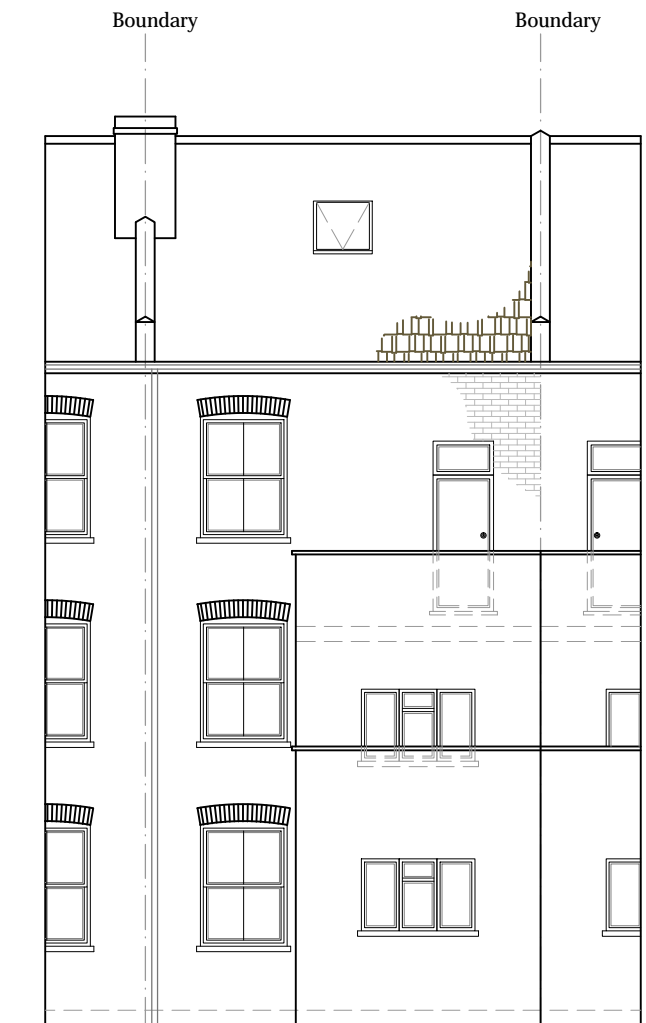

EXISTING REAR ELEVATION
SCALE 1:100



6 Winsham Grove,
London, SW11 6ND

www.FastPlansUK.co.uk

Project: Loft Conversion with
Dormer to Rear.


Address: 56c Loveridge Road,
NW6 2DT


Scale: 1:100 @ A3 Dwg. no: A07

Drawn by: O.B.S Date Drawn: 25-July-2018


For Drawings Tel: 020 3542 177

E-mail: plans@FastPlansUK.co.uk

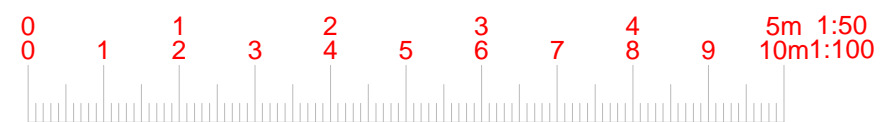


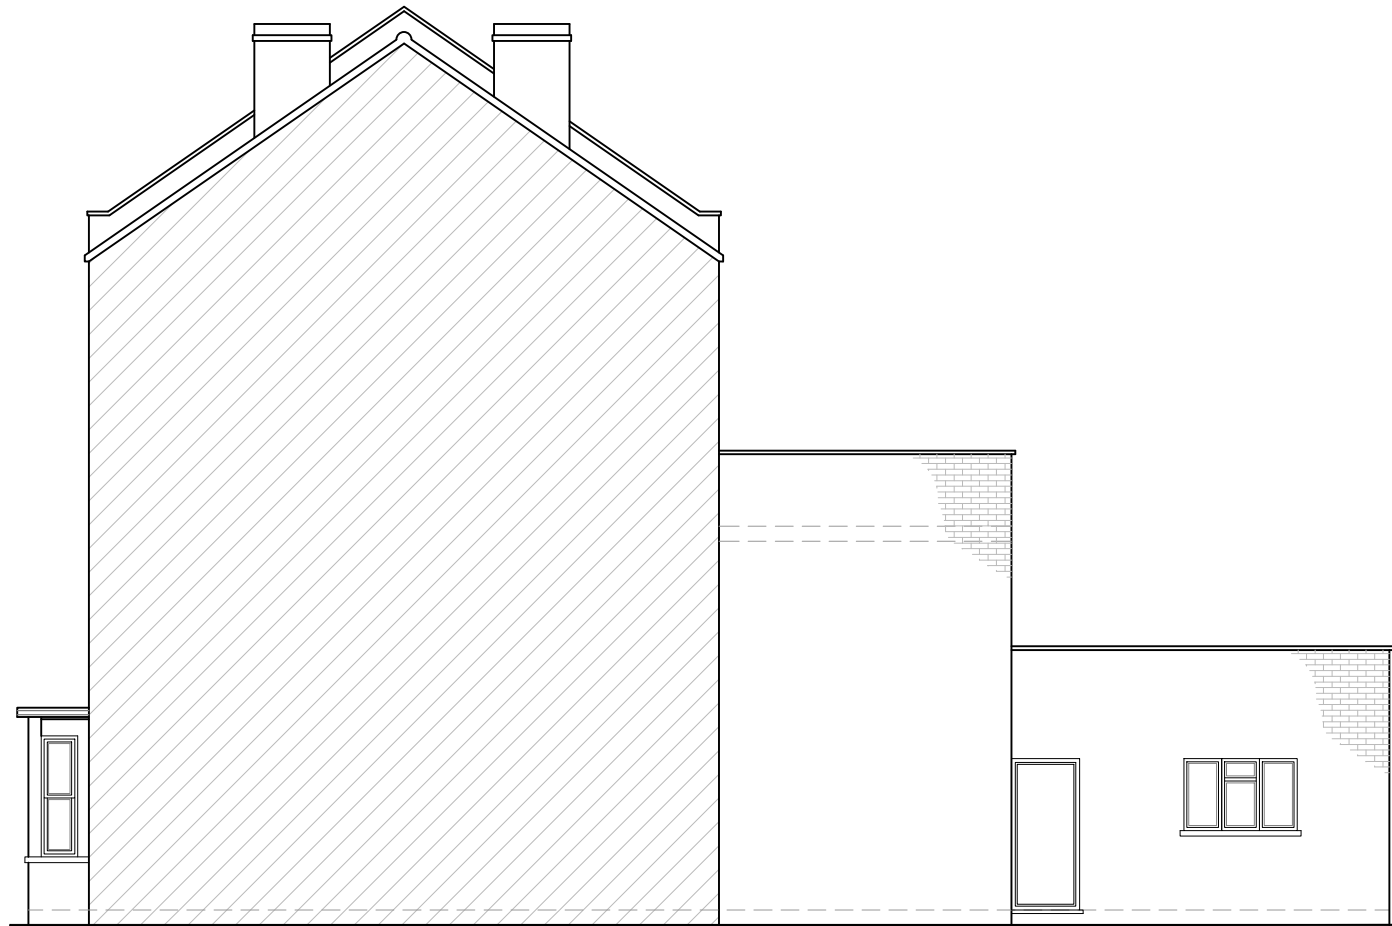

EXISTING ELEVATION SIDE A
SCALE 1:100

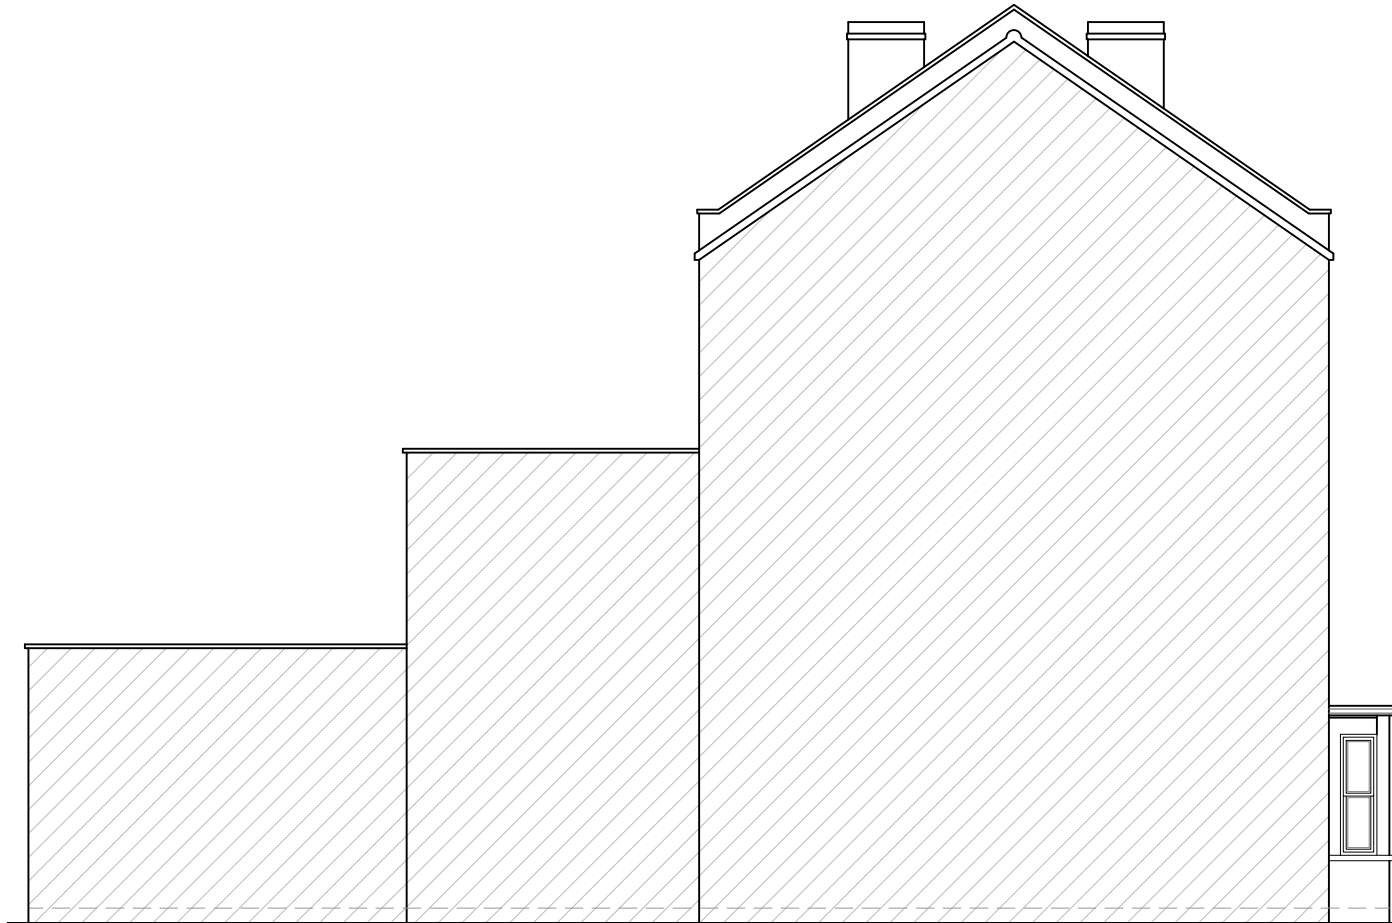

EXISTING ELEVATION SIDE B
SCALE 1:100

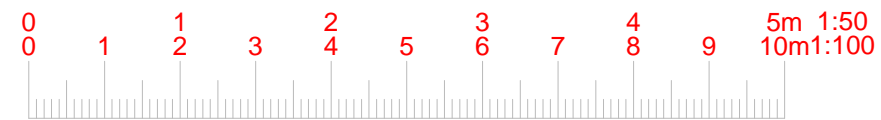

6 Winsham Grove,
London, SW11 6ND

www.FastPlansUK.co.uk

Project: Loft Conversion with
Dormer to Rear.

Address: 56c Loveridge Road,
NW6 2DT



Scale: 1:100 @ A3	Dwg. no: A08
Drawn by: O.B.S	Date Drawn: 25-July-2018

For Drawings Tel: 020 3542 177

E-mail: plans@FastPlansUK.co.uk



PROPOSED FRONT ELEVATION
SCALE 1:100

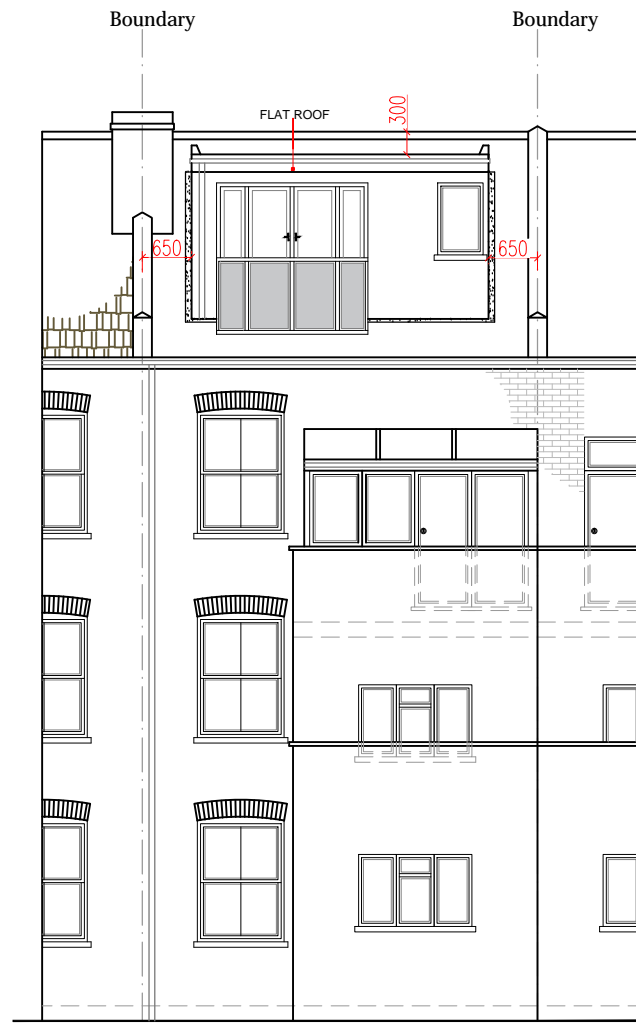 

PROPOSED REAR ELEVATION
SCALE 1:100

THE MATERIALS USED FOR
THE REAR DORMER WILL
MATCH THE MATERIALS ON
THE HOST DWELLING



6 Winsham Grove,
London, SW11 6ND

www.FastPlansUK.co.uk

Project:
Loft Conversion with
Dormer to Rear.


Address:
56c Loveridge Road,
NW6 2DT


Scale: 1:100 @ A3	Dwg. no: A09
----------------------	-----------------

Drawn by: O.B.S	Date Drawn: 25-July-2018
--------------------	-----------------------------


For Drawings Tel: 020 3542 177

E-mail: plans@FastPlansUK.co.uk

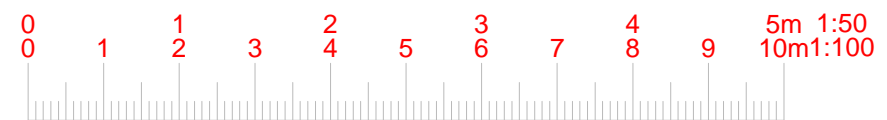


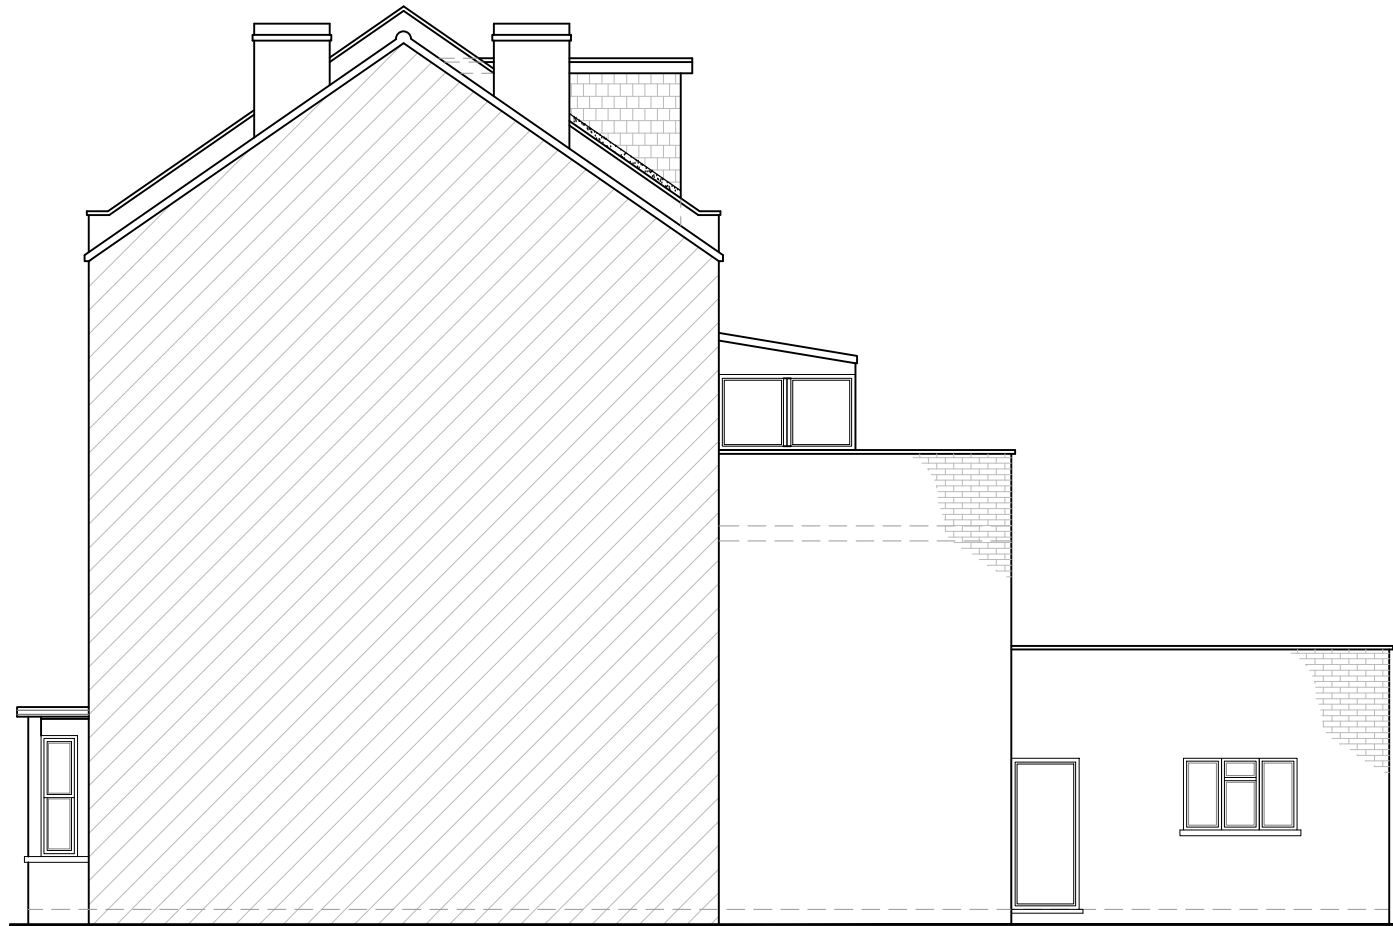

PROPOSED ELEVATION SIDE A
SCALE 1:100

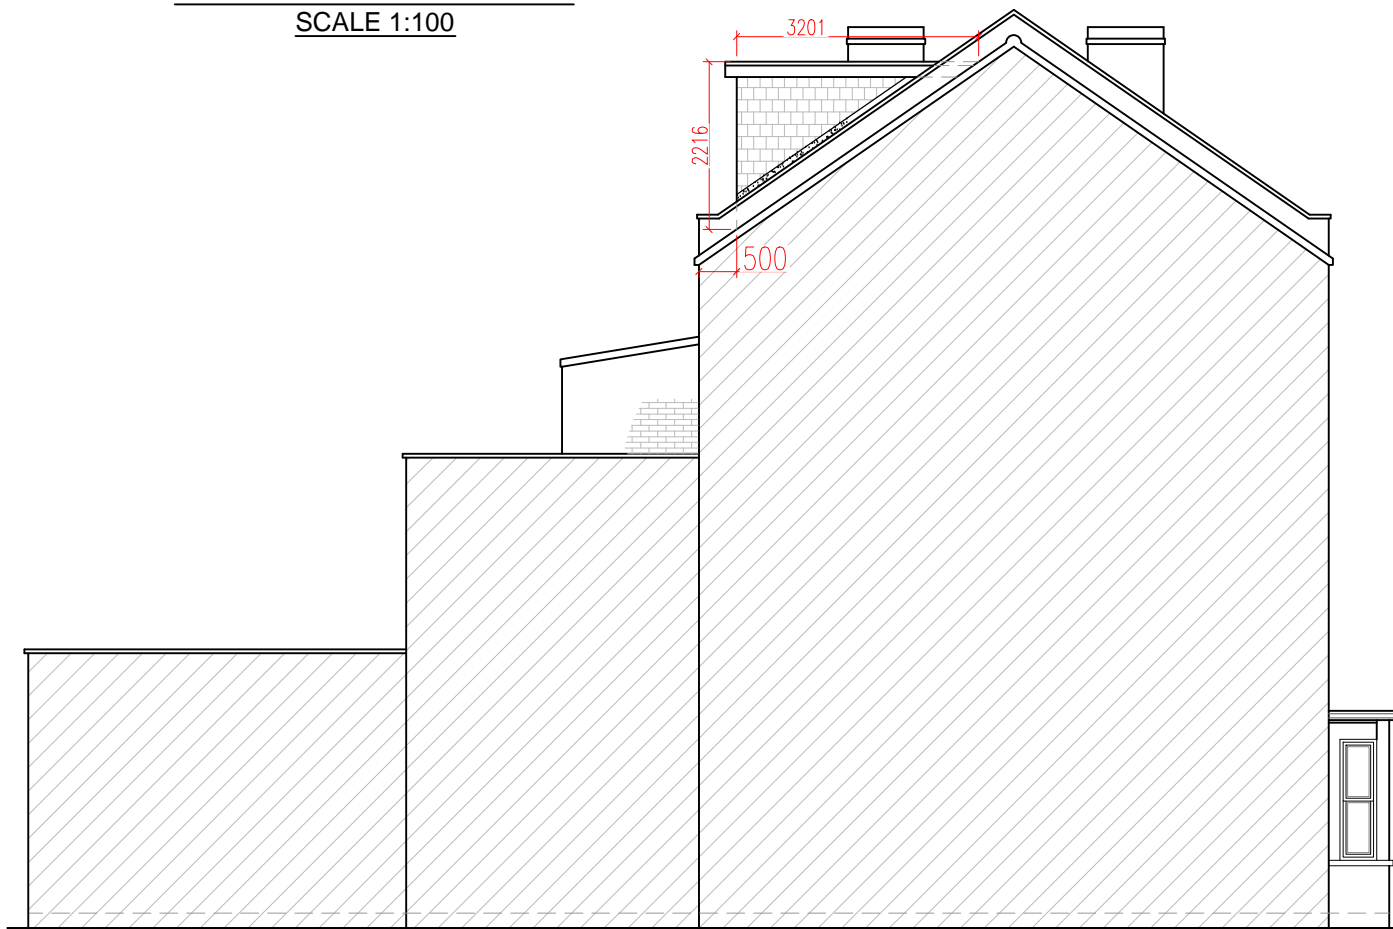

PROPOSED ELEVATION SIDE B
SCALE 1:100

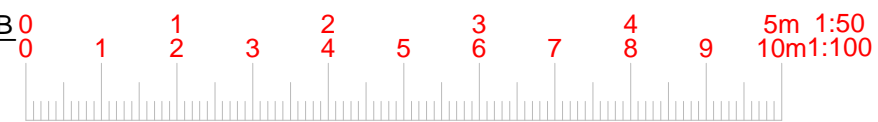

6 Winsham Grove,
London, SW11 6ND

www.FastPlansUK.co.uk

Project: Loft Conversion with
Dormer to Rear.


Address: 56c Loveridge Road,
NW6 2DT

Scale: 1:100 @ A3 Dwg. no: A10

Drawn by: O.B.S Date Drawn: 25-July-2018

For Drawings Tel: 020 3542 177

E-mail: plans@FastPlansUK.co.uk

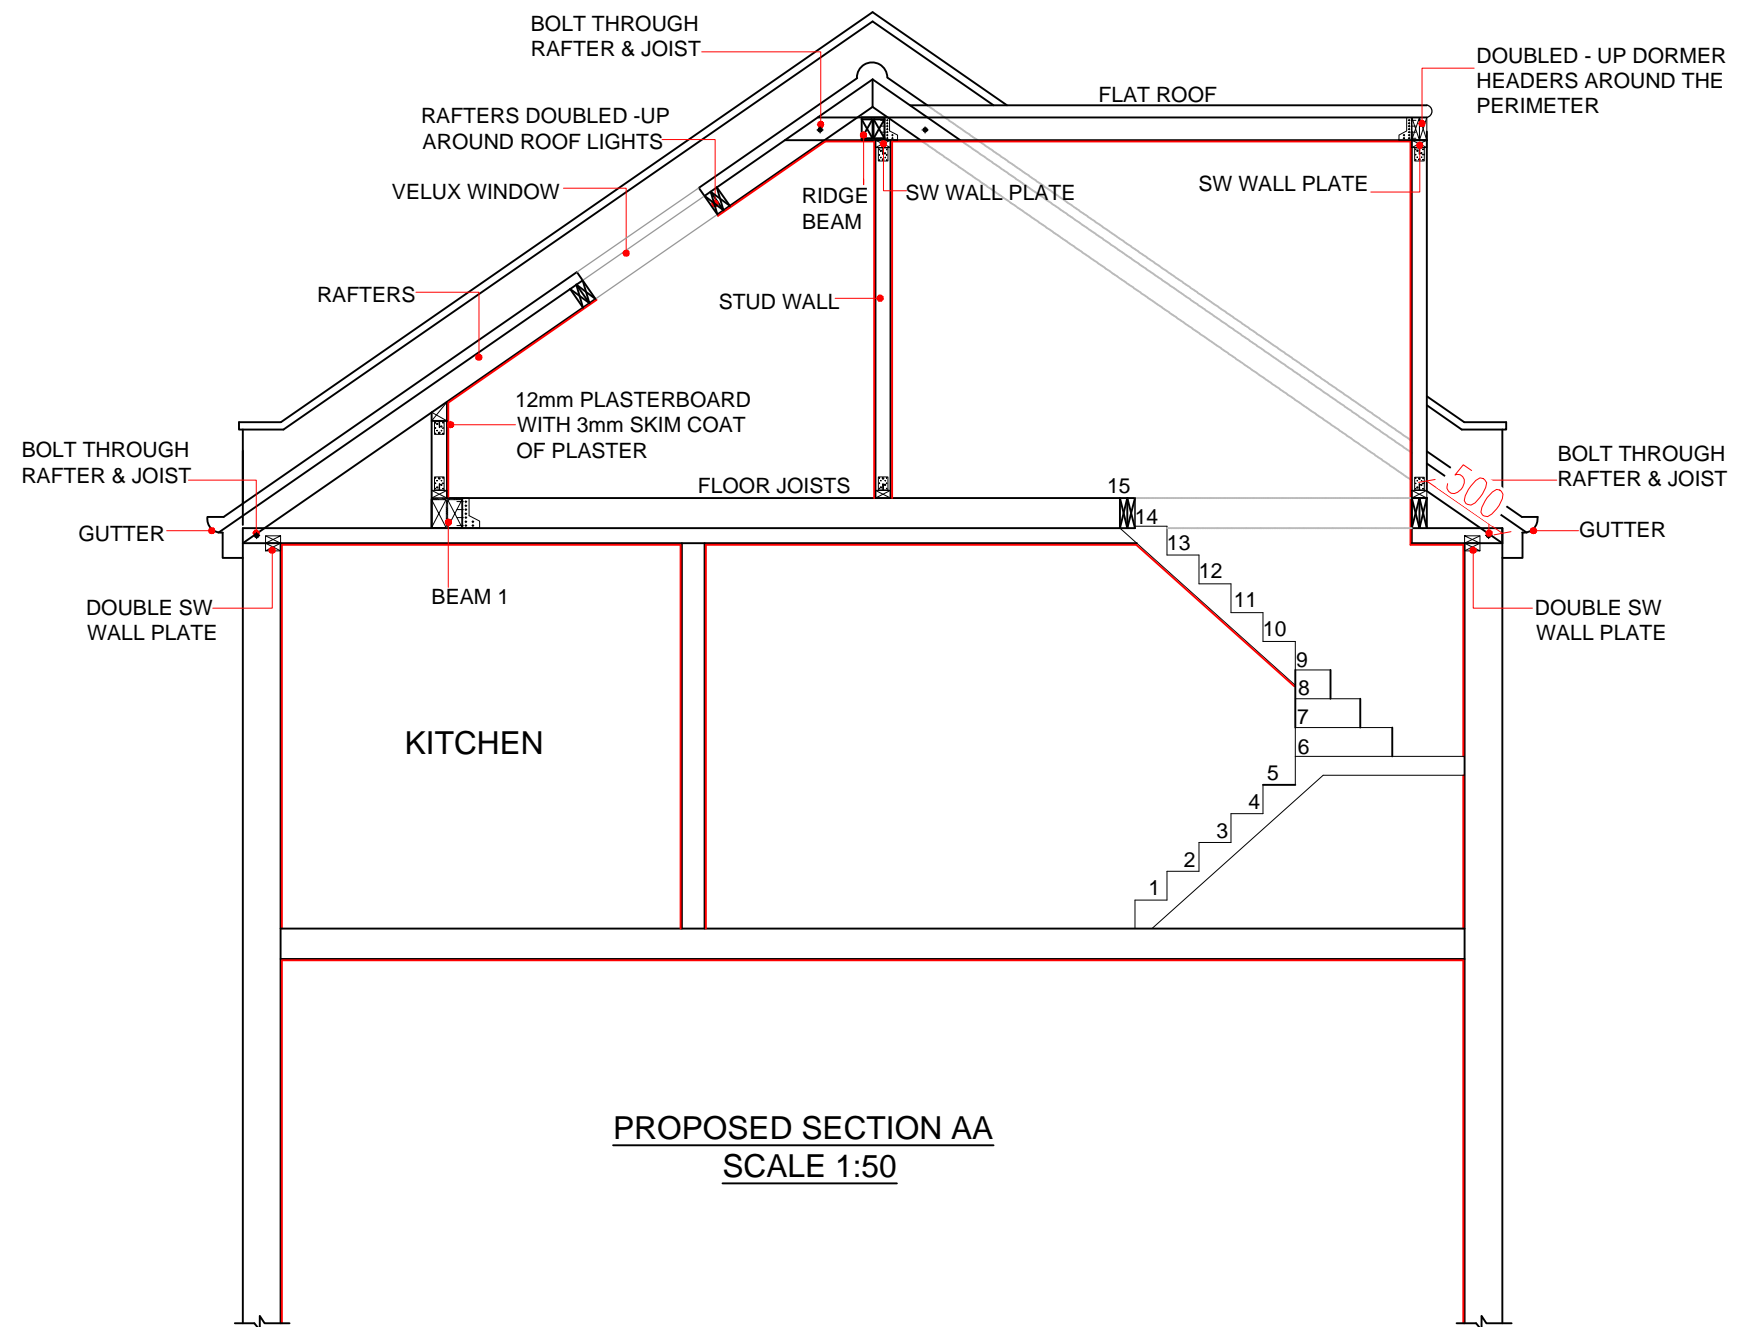

6 Winsham Grove,
London, SW11 6ND

www.FastPlansUK.co.uk

Project: Loft Conversion with Dormer to Rear.


Address: 56c Loveridge Road, NW6 2DT



Scale: 1:50 @ A3	Dwg. no: A11
------------------	--------------

Drawn by: O.B.S	Date Drawn: 25-July-2018
-----------------	--------------------------

For Drawings Tel: 020 3542 177

E-mail: plans@FastPlansUK.co.uk

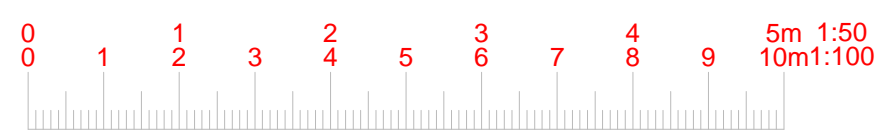

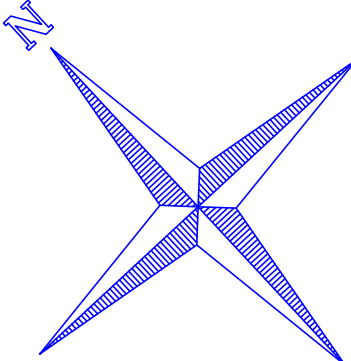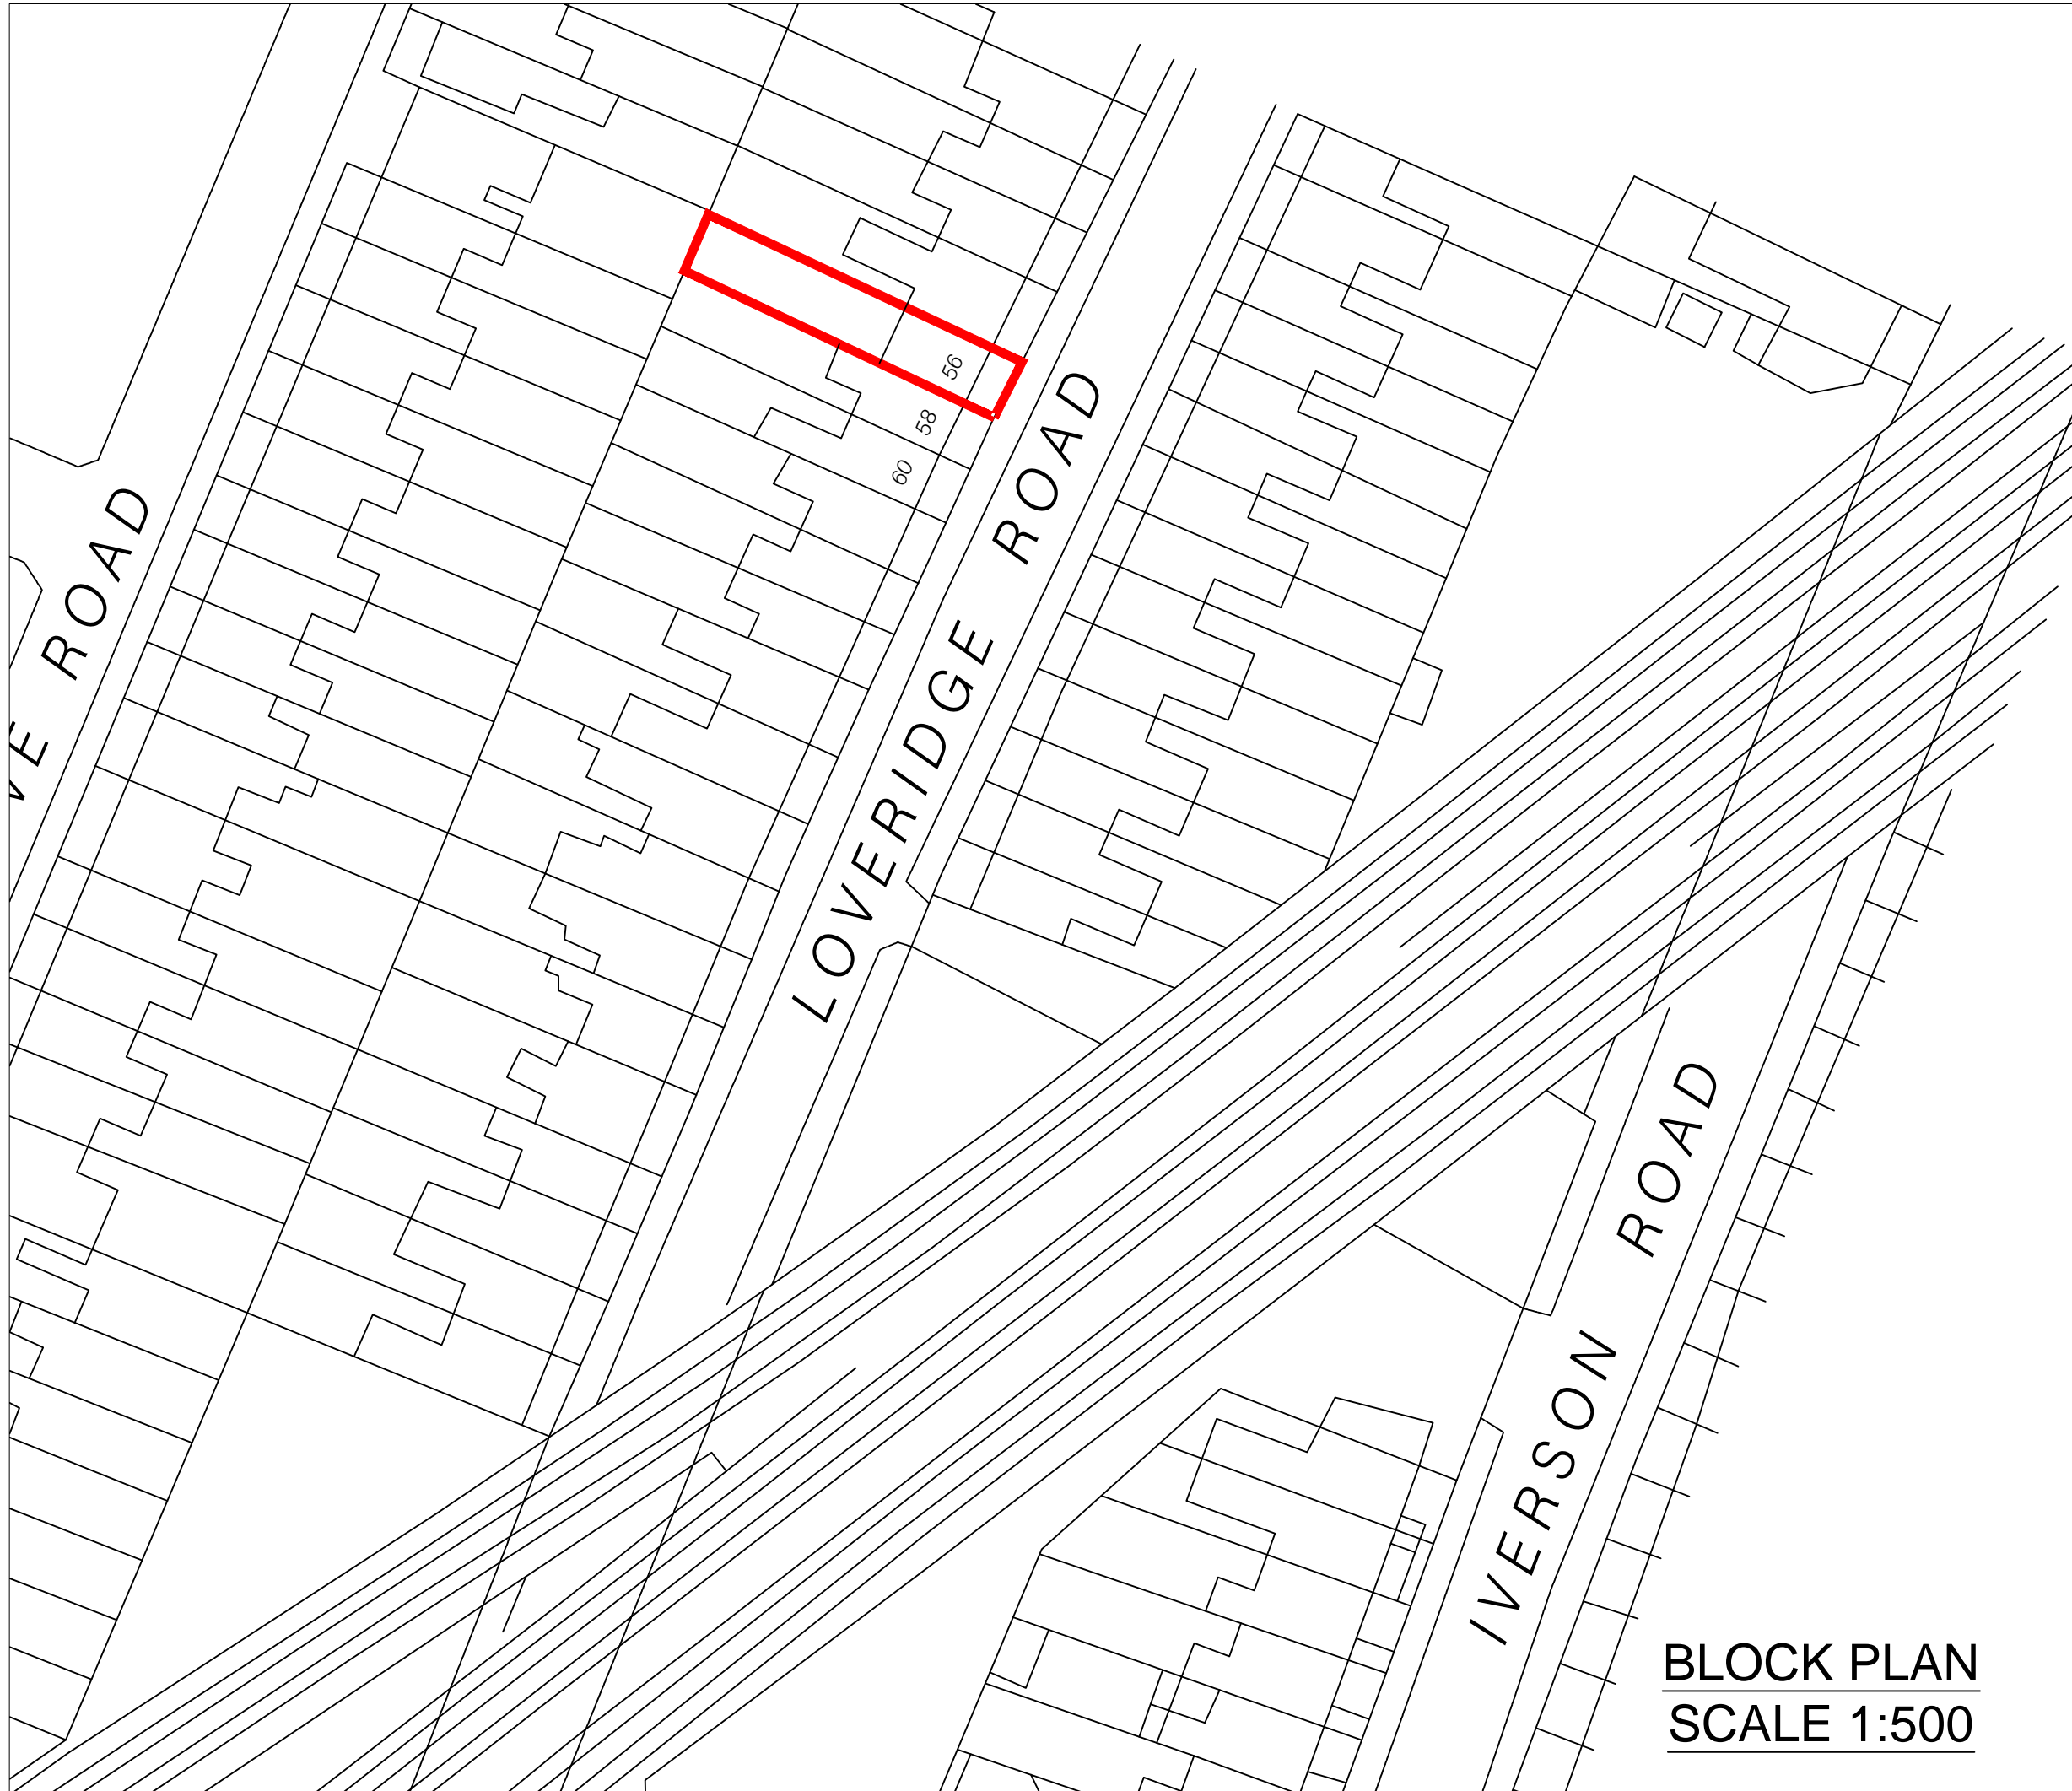

6 Winsham Grove,
London, SW11 6ND

www.FastPlansUK.co.uk

Project: Loft Conversion with
Dormer to Rear.

Address: 56c Loveridge Road,
NW6 2DT



Scale: 1:500 @ A3	Dwg. no: A12
----------------------	-----------------

Drawn by: O.B.S	Date Drawn: 25-July-2018
--------------------	-----------------------------

For Drawings Tel: 020 3542 177

E-mail: plans@FastPlansUK.co.uk

BLOCK PLAN
SCALE 1:500

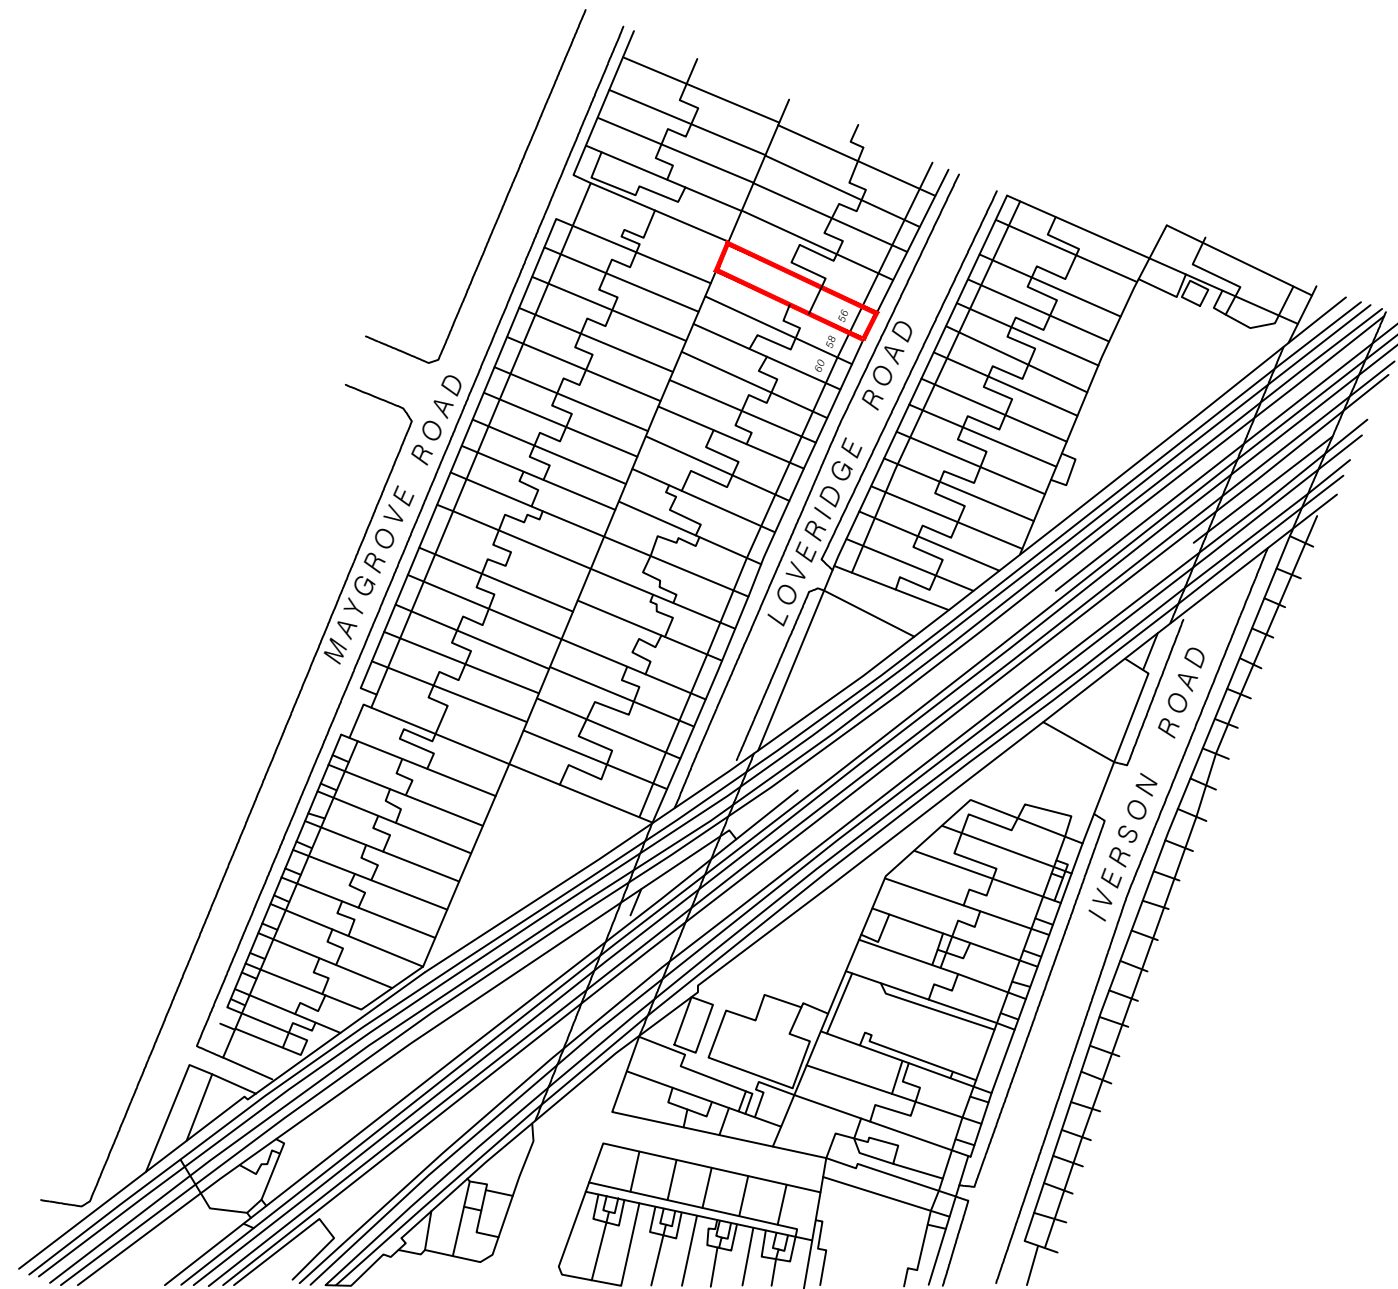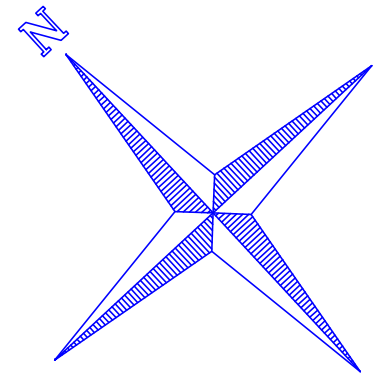

LOCATION PLAN
SCALE 1:1250



6 Winsham Grove,
London, SW11 6ND

www.FastPlansUK.co.uk

Project: **Loft Conversion with
Dormer to Rear.**

Address: **56c Loveridge Road,
NW6 2DT**

Scale: 1:1250 @ A3	Dwg. no: A13
Drawn by: O.B.S	Date Drawn: 25-July-2018

For Drawings Tel: 020 3542 177

E-mail: plans@FastPlansUK.co.uk