
 


NOTES

DO NOT SCALE FROM DRAWING.
DIMENSIONS TO BE CONFIRMED
ON SITE

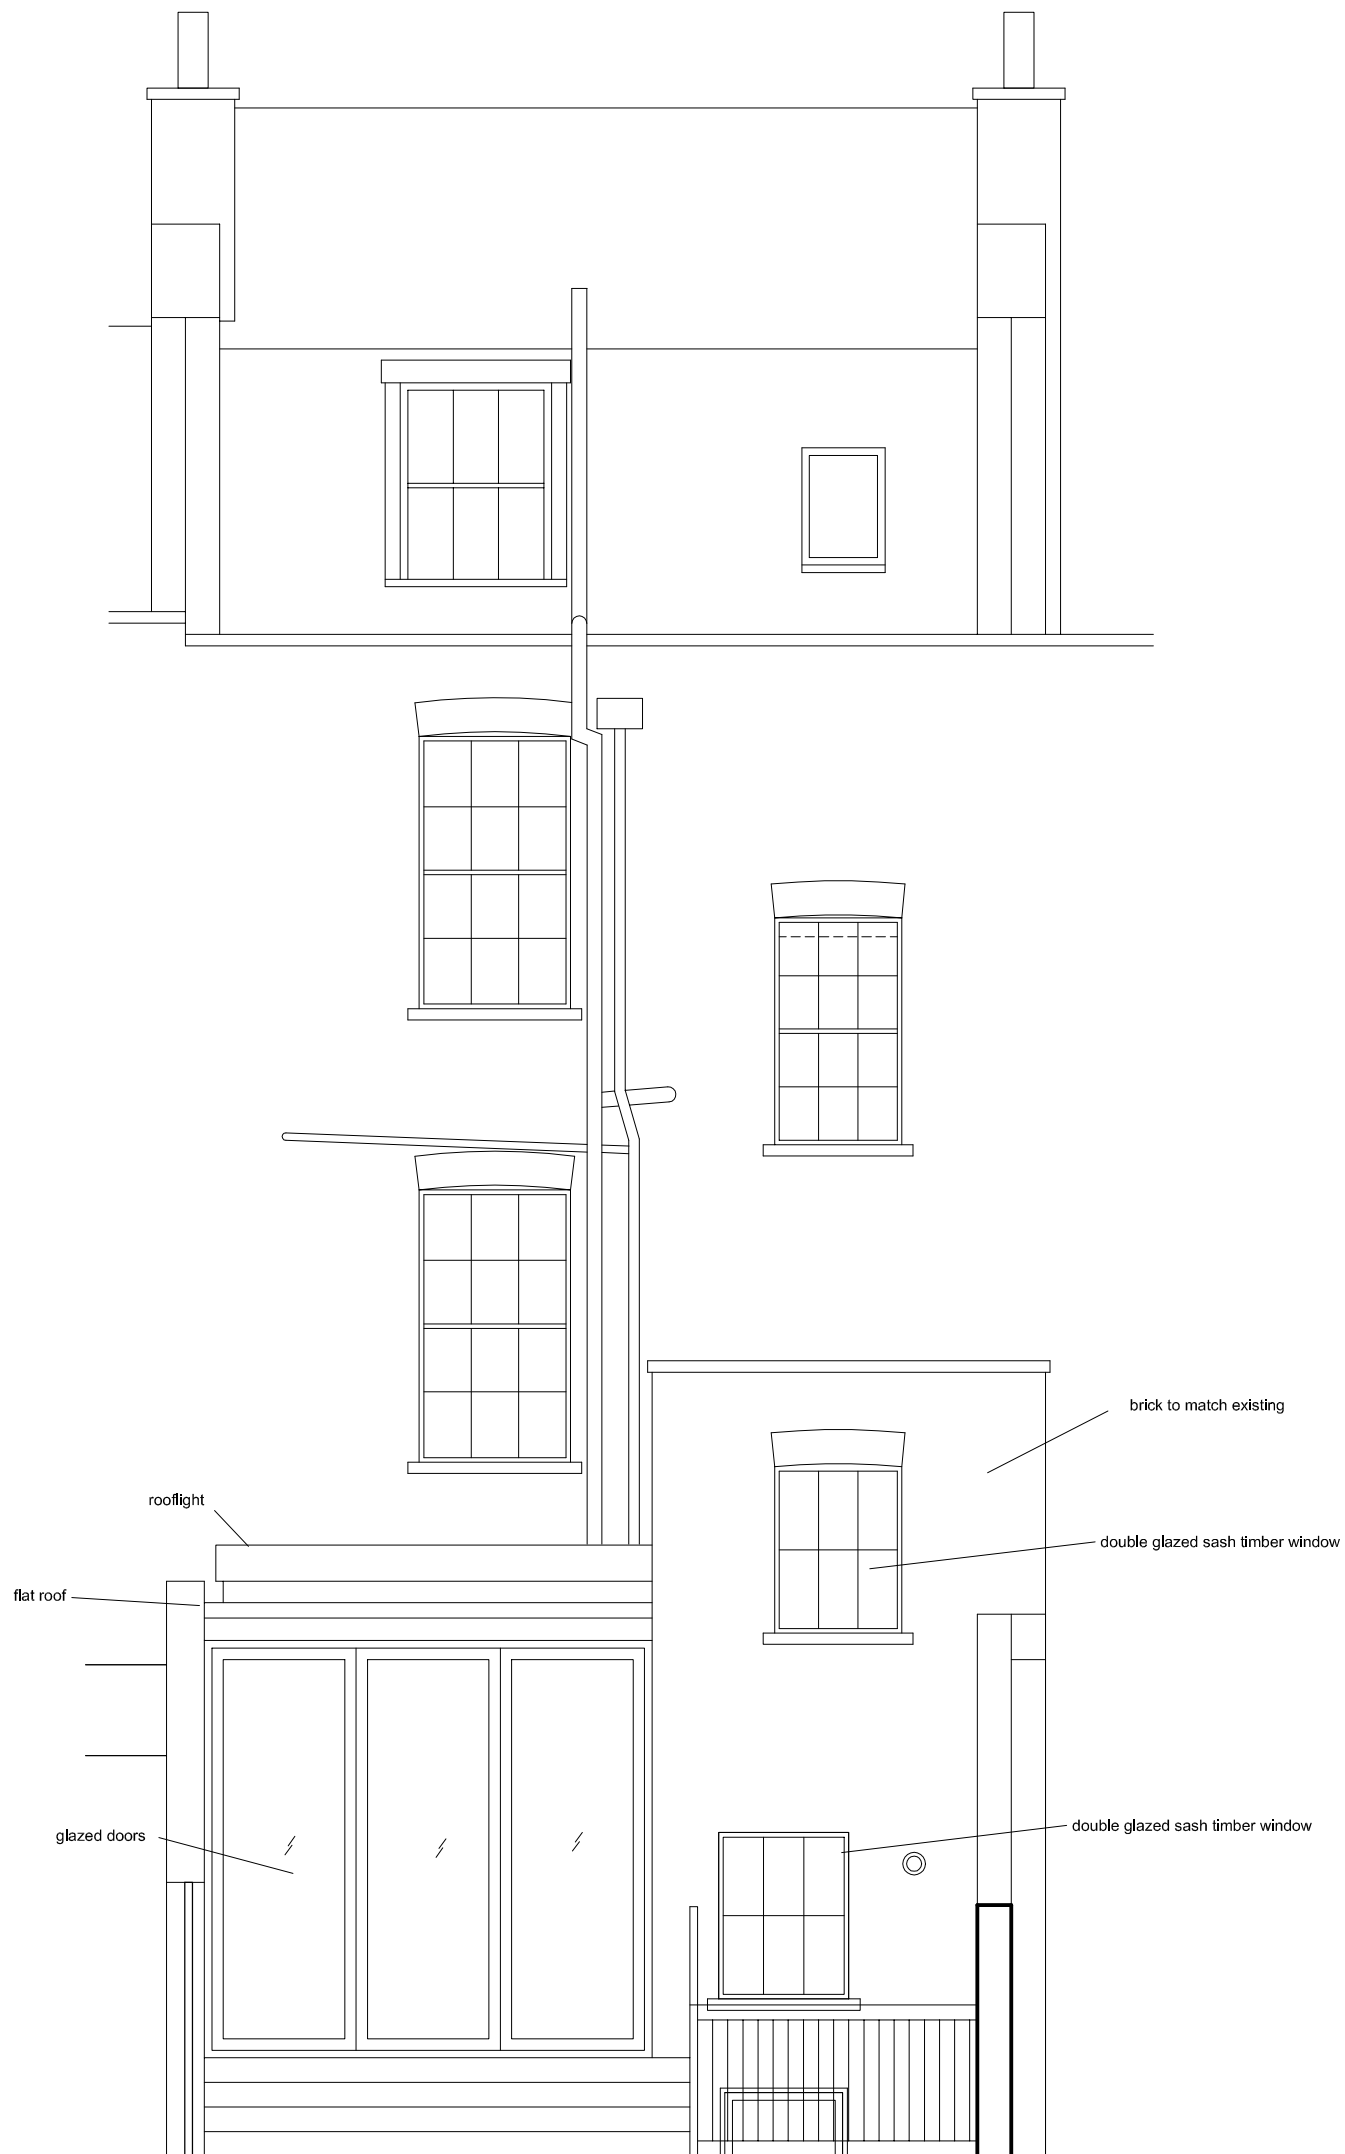

DAVIES ARCHITECTURE LTD 28 ELLIOTT SQ LONDON NW3 3SU TEL 020 7483 0669
JOB POOJA SHAH 64 DELANCEY ST LONDON NW1 7RY
TITLE PROPOSALS REAR ELEVATION
DATE 30.7.18 SCALE 1:50 @A3
DRAWING NO DEL64-PL-GA-05