



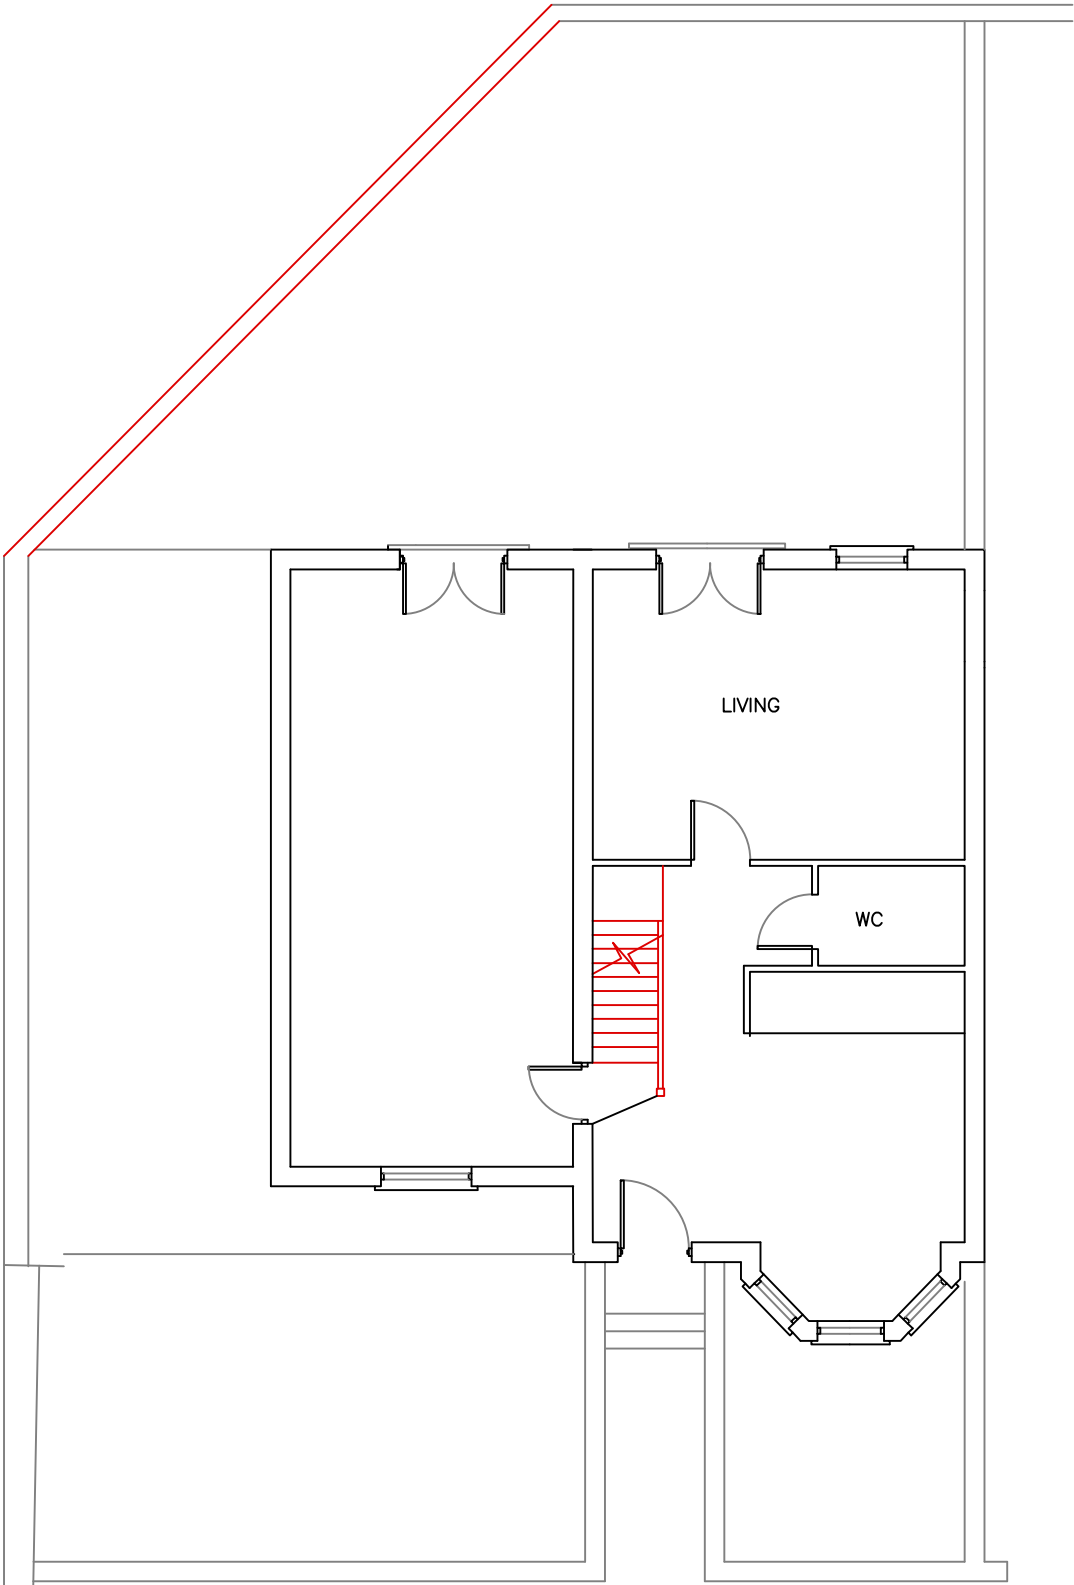

GROUND FLOOR PLAN  
AS EXISTING

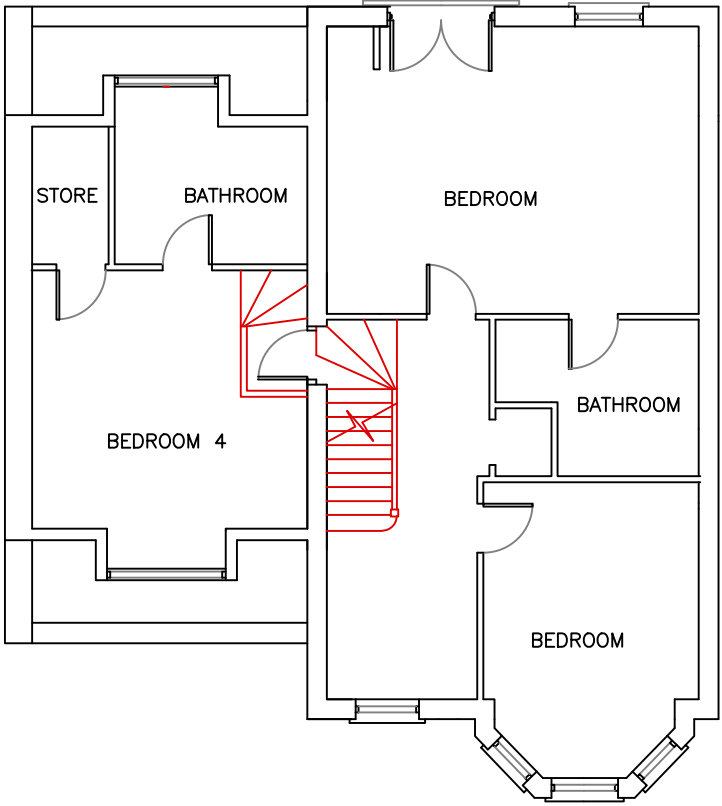

FIRST PLAN  
AS EXISTING

|                                                         |             |     |   |     |
|---------------------------------------------------------|-------------|-----|---|-----|
| SCALE BAR 1:50                                          |             |     |   |     |
| <div><div></div><div></div><div></div><div></div></div> |             |     |   |     |
| SCALE BAR 1:100                                         |             |     |   |     |
| DRAWING TITLE<br><br>FLOOR PLANS<br>AS EXISTING         |             |     | PAPER size                                                                                         |     |
|                                                         |             |     | A3                                                                                                 |     |
|                                                         |             |     | STATUS                                                                                             |     |
|                                                         |             |     | SURVEY DWG                                                                                         |     |
| SCALE                                                   | DRAWING NO. | REV | DATE                                                                                               | DWG |
| 1: 100                                                  | 82/1059/03  | -   | 01/11/2017                                                                                         | CG  |
| SITE DIMENSIONS TO BE CHECKED BEFORE SITE WORKS START   |             |     |   |     |
| PROJECT                                                 |             |     | DESIGN-TECT<br>email: mail@designtect.co.uk<br>35 Milton Road, London. W7 1LQ.<br>Ph 020 8840 1663 |     |
| 20 BUSBY PLACE                                          |             |     |   |     |
| LONDON                                                  |             |     |   |     |
| NW5 2SR                                                 |             |     |   |     |