
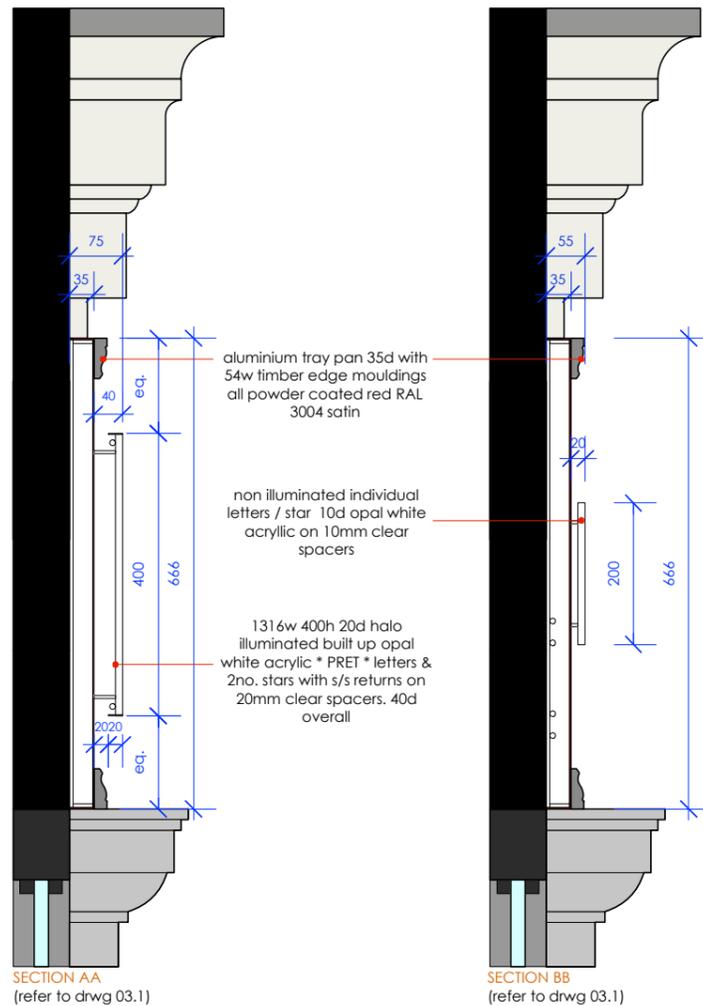


**SIGN E**  
**01no.** WHITE VINYL TEXT PARAGRAPH  
 1079w 1002h white vinyl text  
 paragraph applied to inside face of  
 glass at 696mm affl and justified left  
 and up on glazing by 100mm.  
**text by pret creative.**


**SIGN E**  
 INTERNALLY WHITE VINYL TEXT  
 PARAGRAPH SIGN  
 scale 1:25

 

**SECTION AA**  
 (refer to drwg 03.1)


**SECTION BB**  
 (refer to drwg 03.1)

**SECTIONS AA / SECTION BB**  
 scale 1:10

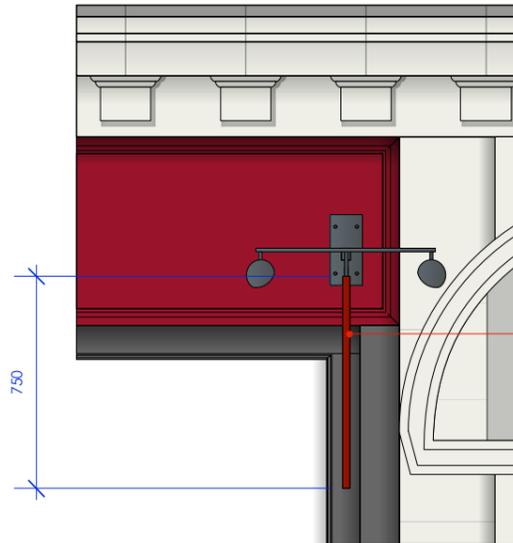

FRONT ELEVATION

750w 750h 25d blade  
 sign powder coated  
 RAL 3004 red satin with  
 white vinyl graphics  
 applied to both faces  
 & 2no. over head  
 portland signlux light  
 units & metal support  
 brackets powder  
 coated grey RAL 7016.

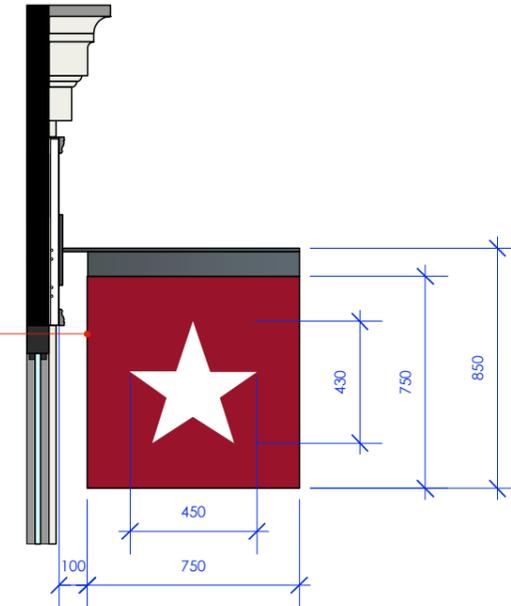


SIDE ELEVATION

**SIGN D**  
 EXTERNALLY ILLUMINATED  
 PROJECTING SIGN  
 scale 1:25

★ PRET ★

PROJECT  
**FINCHLEY ROAD**  
 219 FINCHLEY ROAD LONDON NW3 6LP

DRAWING No.  
**TD18-PM93-PL03.2**

 

TITLE  
**detailed signage 02**

REVISION DATE SCALE @ A3  
**A 17.07.18 1:25/10**

REVISIONS  
 A: detailed signage section BB revised.

All dimensions to be confirmed on site by Contractor.  
 Structural works to be confirmed by Structural Engineer.  
 All elements to comply with statutory requirements.

Copyright Tanner Design Limited  
 2b/4b Gosport Street Lymington Hampshire S041 9BE  
 tel. 01590 689609 email. studio@tannerdesign.co.uk  
 www.tannerdesign.co.uk

**Tannerdesign**