
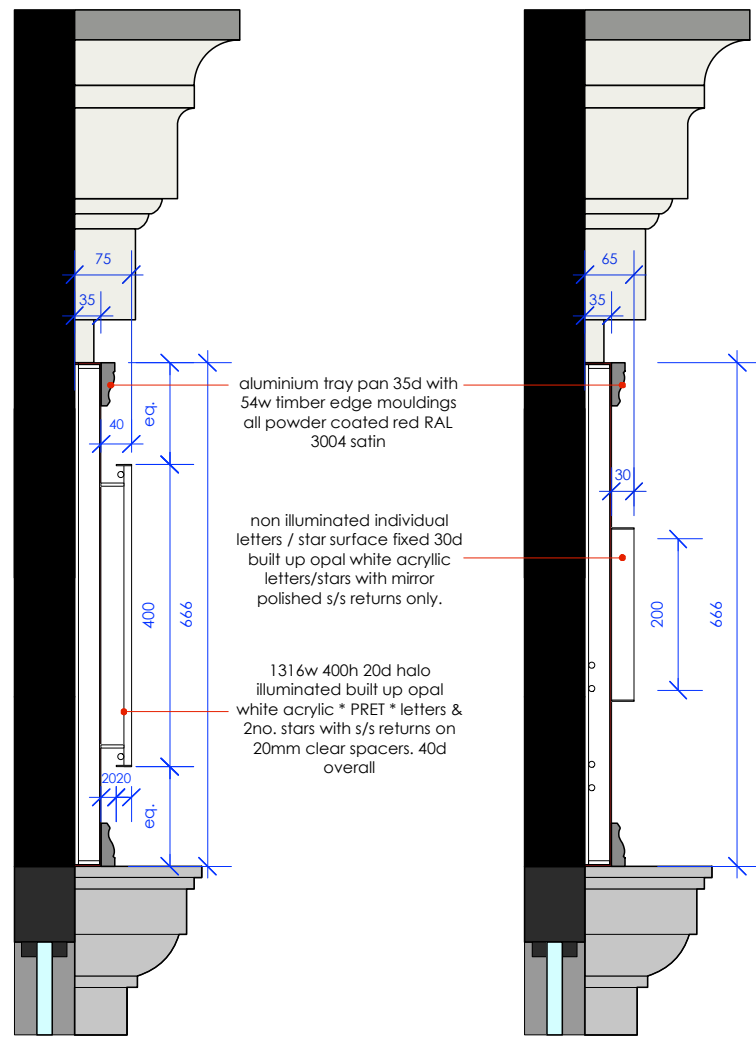


SIGN E
01no. WHITE VINYL TEXT PARAGRAPH
 1079w 1002h white vinyl text
 paragraph applied to inside face of
 glass at 696mm affl and justified left
 and up on glazing by 100mm.
text by pret creative.


SIGN E
 INTERNALLY WHITE VINYL TEXT
 PARAGRAPH SIGN
 scale 1:25

 

SECTION AA
 (refer to drwg 03.1)


SECTION BB
 (refer to drwg 03.1)

SECTIONS AA / SECTION BB
 scale 1:10

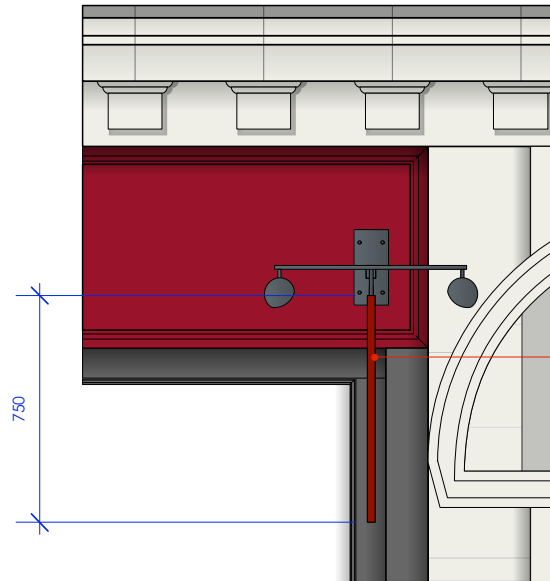

FRONT ELEVATION

750w 750h 25d blade
 sign powder coated
 RAL 3004 red satin with
 white vinyl graphics
 applied to both faces
 & 2no. over head
 portland signlux light
 units & metal support
 brackets powder
 coated grey RAL 7016.

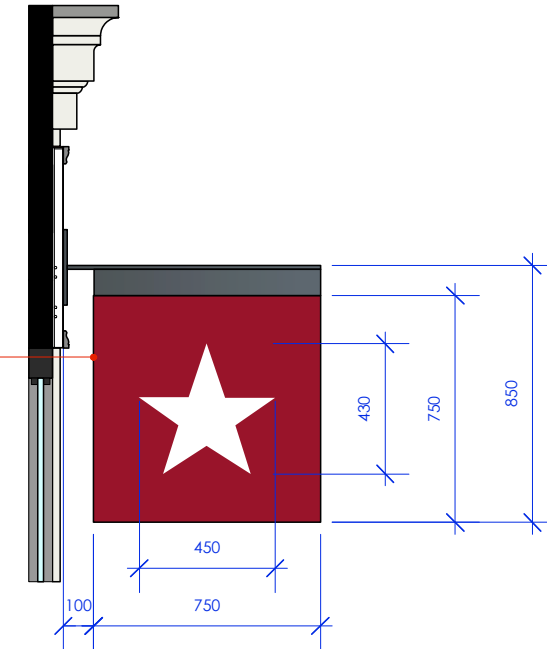


SIDE ELEVATION

SIGN D
 EXTERNALLY ILLUMINATED
 PROJECTING SIGN
 scale 1:25

★ PRET ★

PROJECT
FINCHLEY ROAD
 219 FINCHLEY ROAD LONDON NW3 6LP

DRAWING No.
TD18-PM93-PL03.2

 

TITLE
detailed signage 02

REVISION DATE SCALE @ A3
 . 17.07.18 1:25/10

All dimensions to be confirmed on site by Contractor.
 Structural works to be confirmed by Structural Engineer.
 All elements to comply with statutory requirements.

Copyright Tanner Design Limited
 2b/4b Gosport Street Lyngton Hampshire S041 9BE
 tel. 01590 689609 email. studio@tannerdesign.co.uk
 www.tannerdesign.co.uk

Tannerdesign