

All dimensions to be verified on site by Main Contractor before the start of any shop drawings or work whatsoever either on their own behalf or that of sub-contractors.  
 Report any discrepancies to the Designer or Project Manager at once.  
 This drawing is to be read with all other Architects and Engineers drawings and other relevant information.  
 © Silver Birch Design

**SILVER BIRCH**  
 ARCHITECTURE · INTERIOR DESIGN · ENVIRONMENT

Drawing Stage: **PRELIMINARY**

Design	Approvals	Tender	Contract	Completion


Revision	Date	Description	Drawn	Chk

Project: **Buck Street NW1**

Title of Drawing: **Courtyard Plan: Existing**

Client: **TFL**

Drawn	Checked	Date Generated	Scale	Paper Size
CB	RF	12/01/15	1:100@A3	A3
Job No.	Draw No.	Rev No.		
081201	104	-		

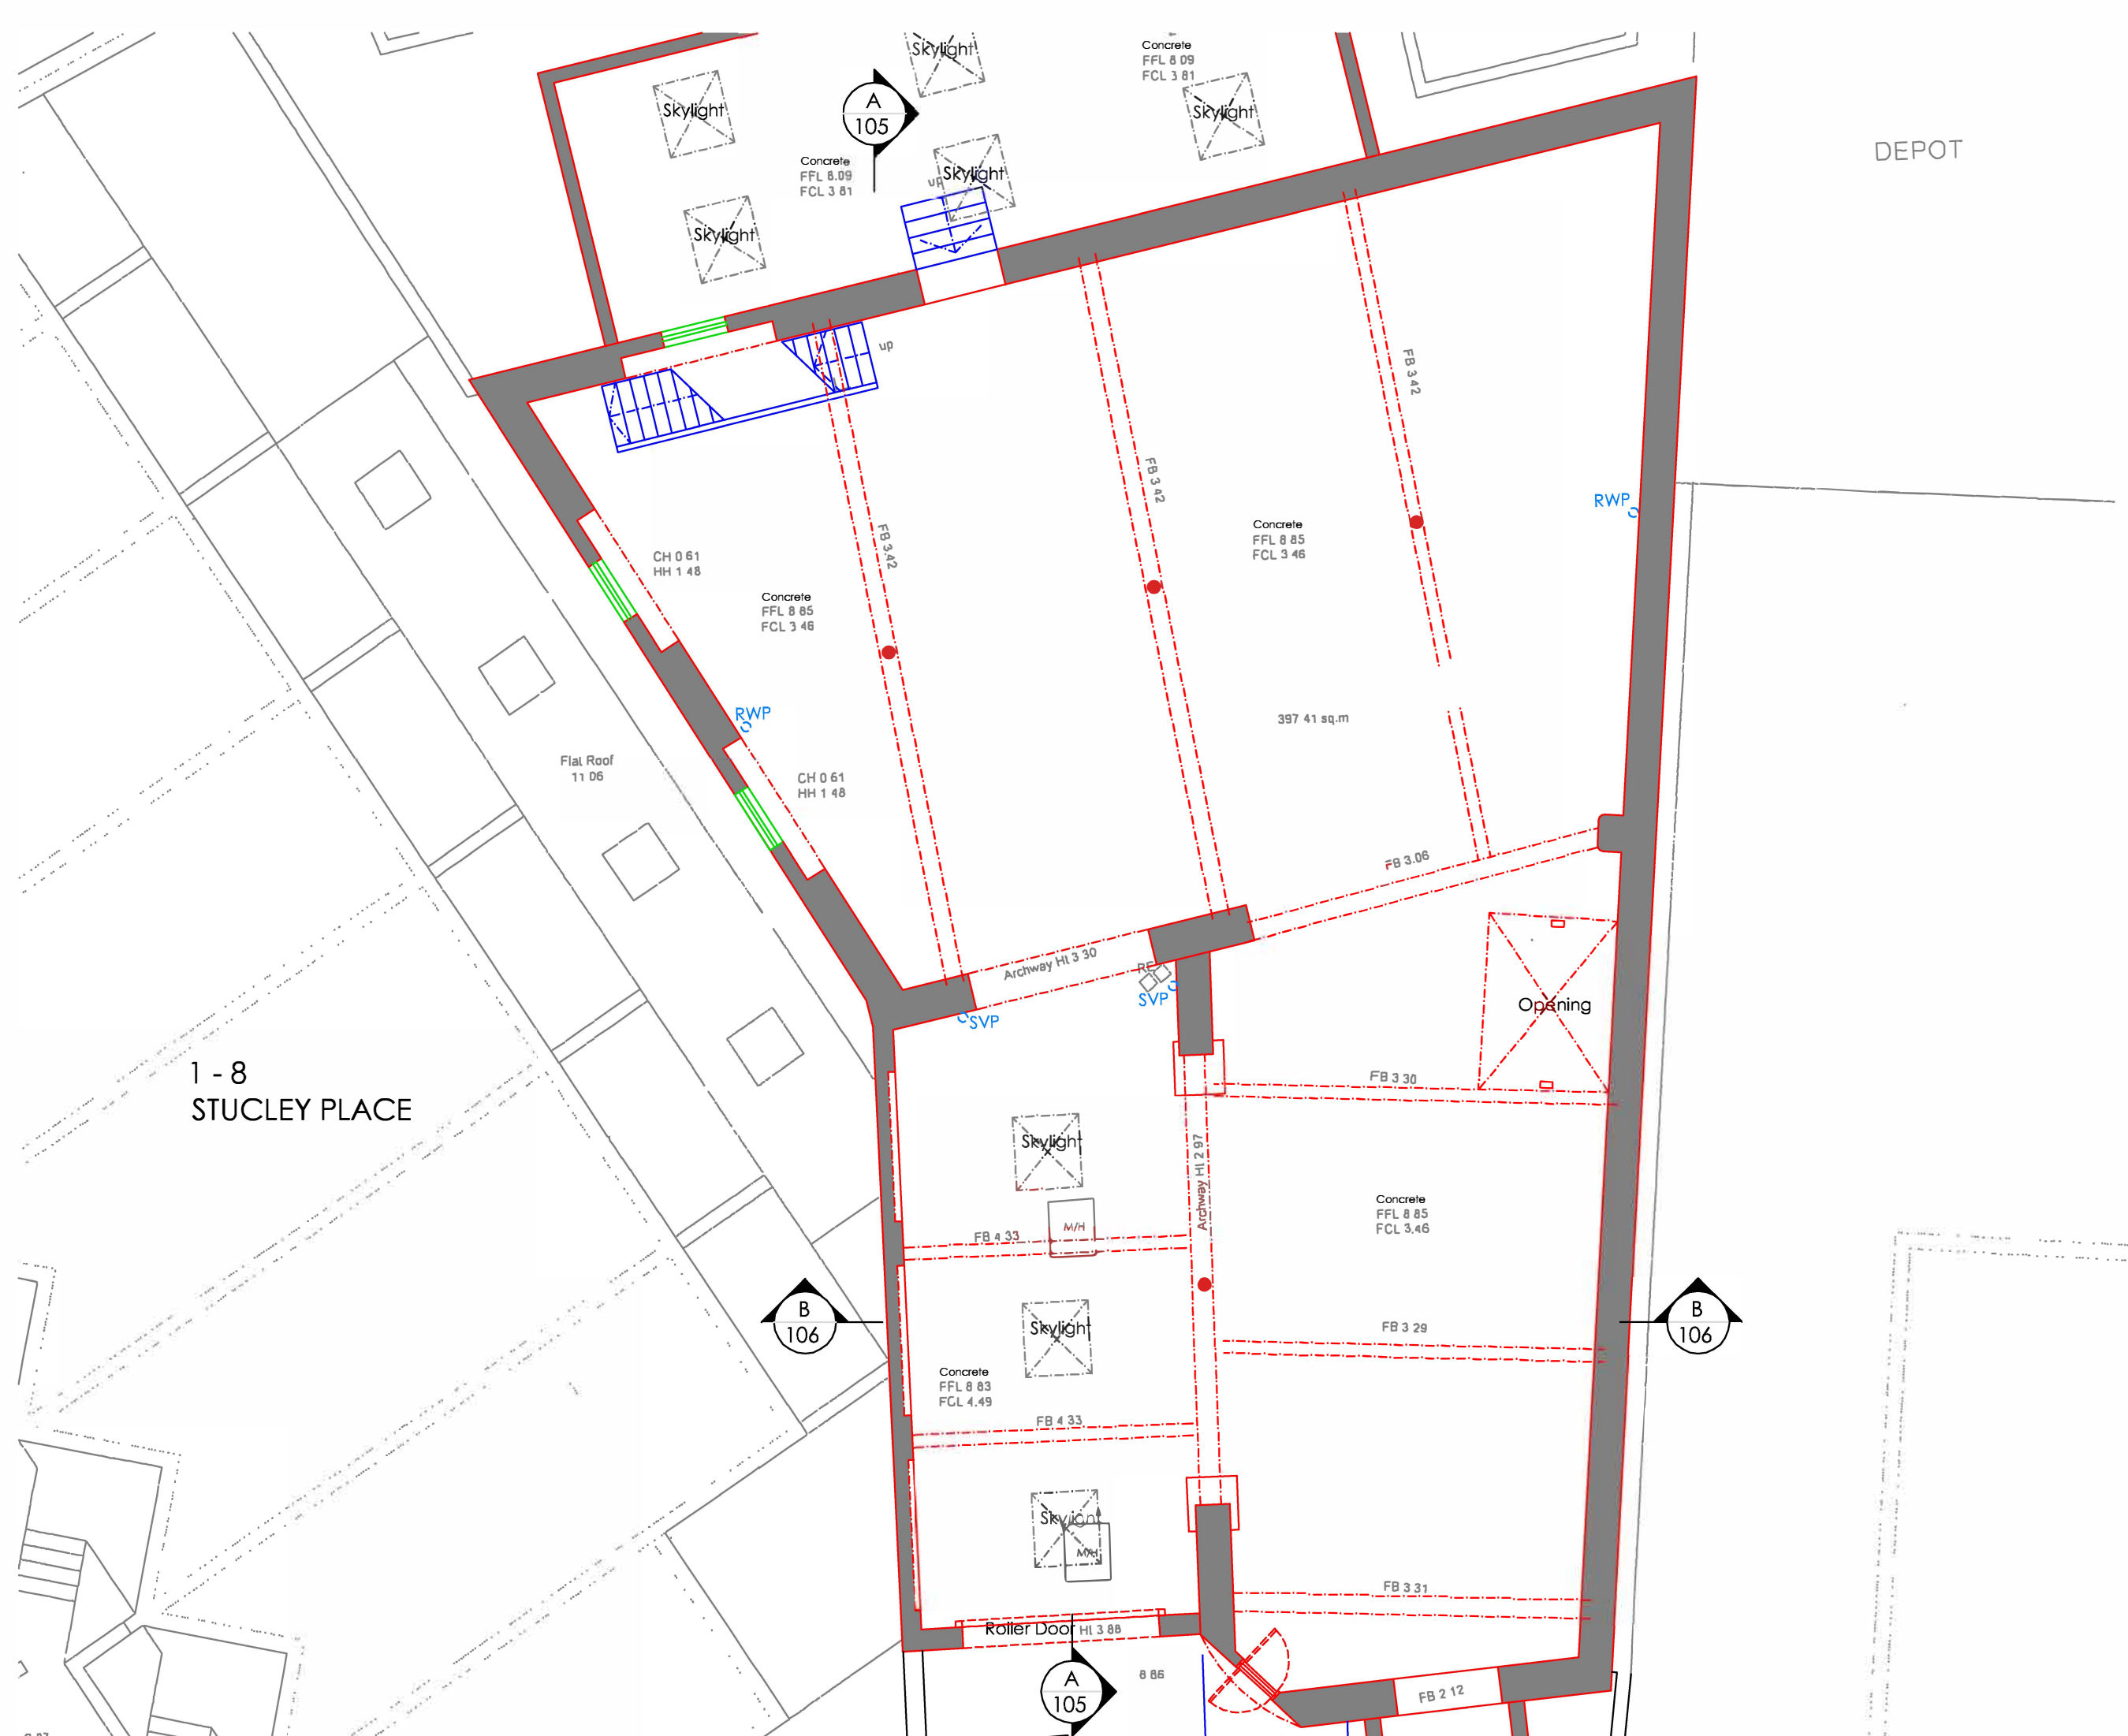

All dimensions to be verified on site by Main Contractor before the start of any shop drawings or work whatsoever either on their own behalf or that of sub-contractors.  
 Report any discrepancies to the Designer or Project Manager at once.  
 This drawing is to be read with all other Architect's and Engineer's drawings and other relevant information.  
 © Silver Birch Design

**SILVER BIRCH**  
 ARCHITECTURE N RIOR DESIGN ENVIRON MEN

Drawing Stage:  
**PRELIMINARY**

Design	Approvals	Tender	Contract	Completion

Revision	Date	Description	Drwn	Chk
A	190115	Section ref. cooocd		RF


Project:  
 Buck Street NW1

Title of Drawing:  
 Ground Floor Plan: Existing

Client:  
 TFL

Drawn	Checked	Date Generated	Scale	Plot Size
CB	RF	12 01 15	1:100@A3	A3

Job No.	Draw. No.	Revision
081201	100	A

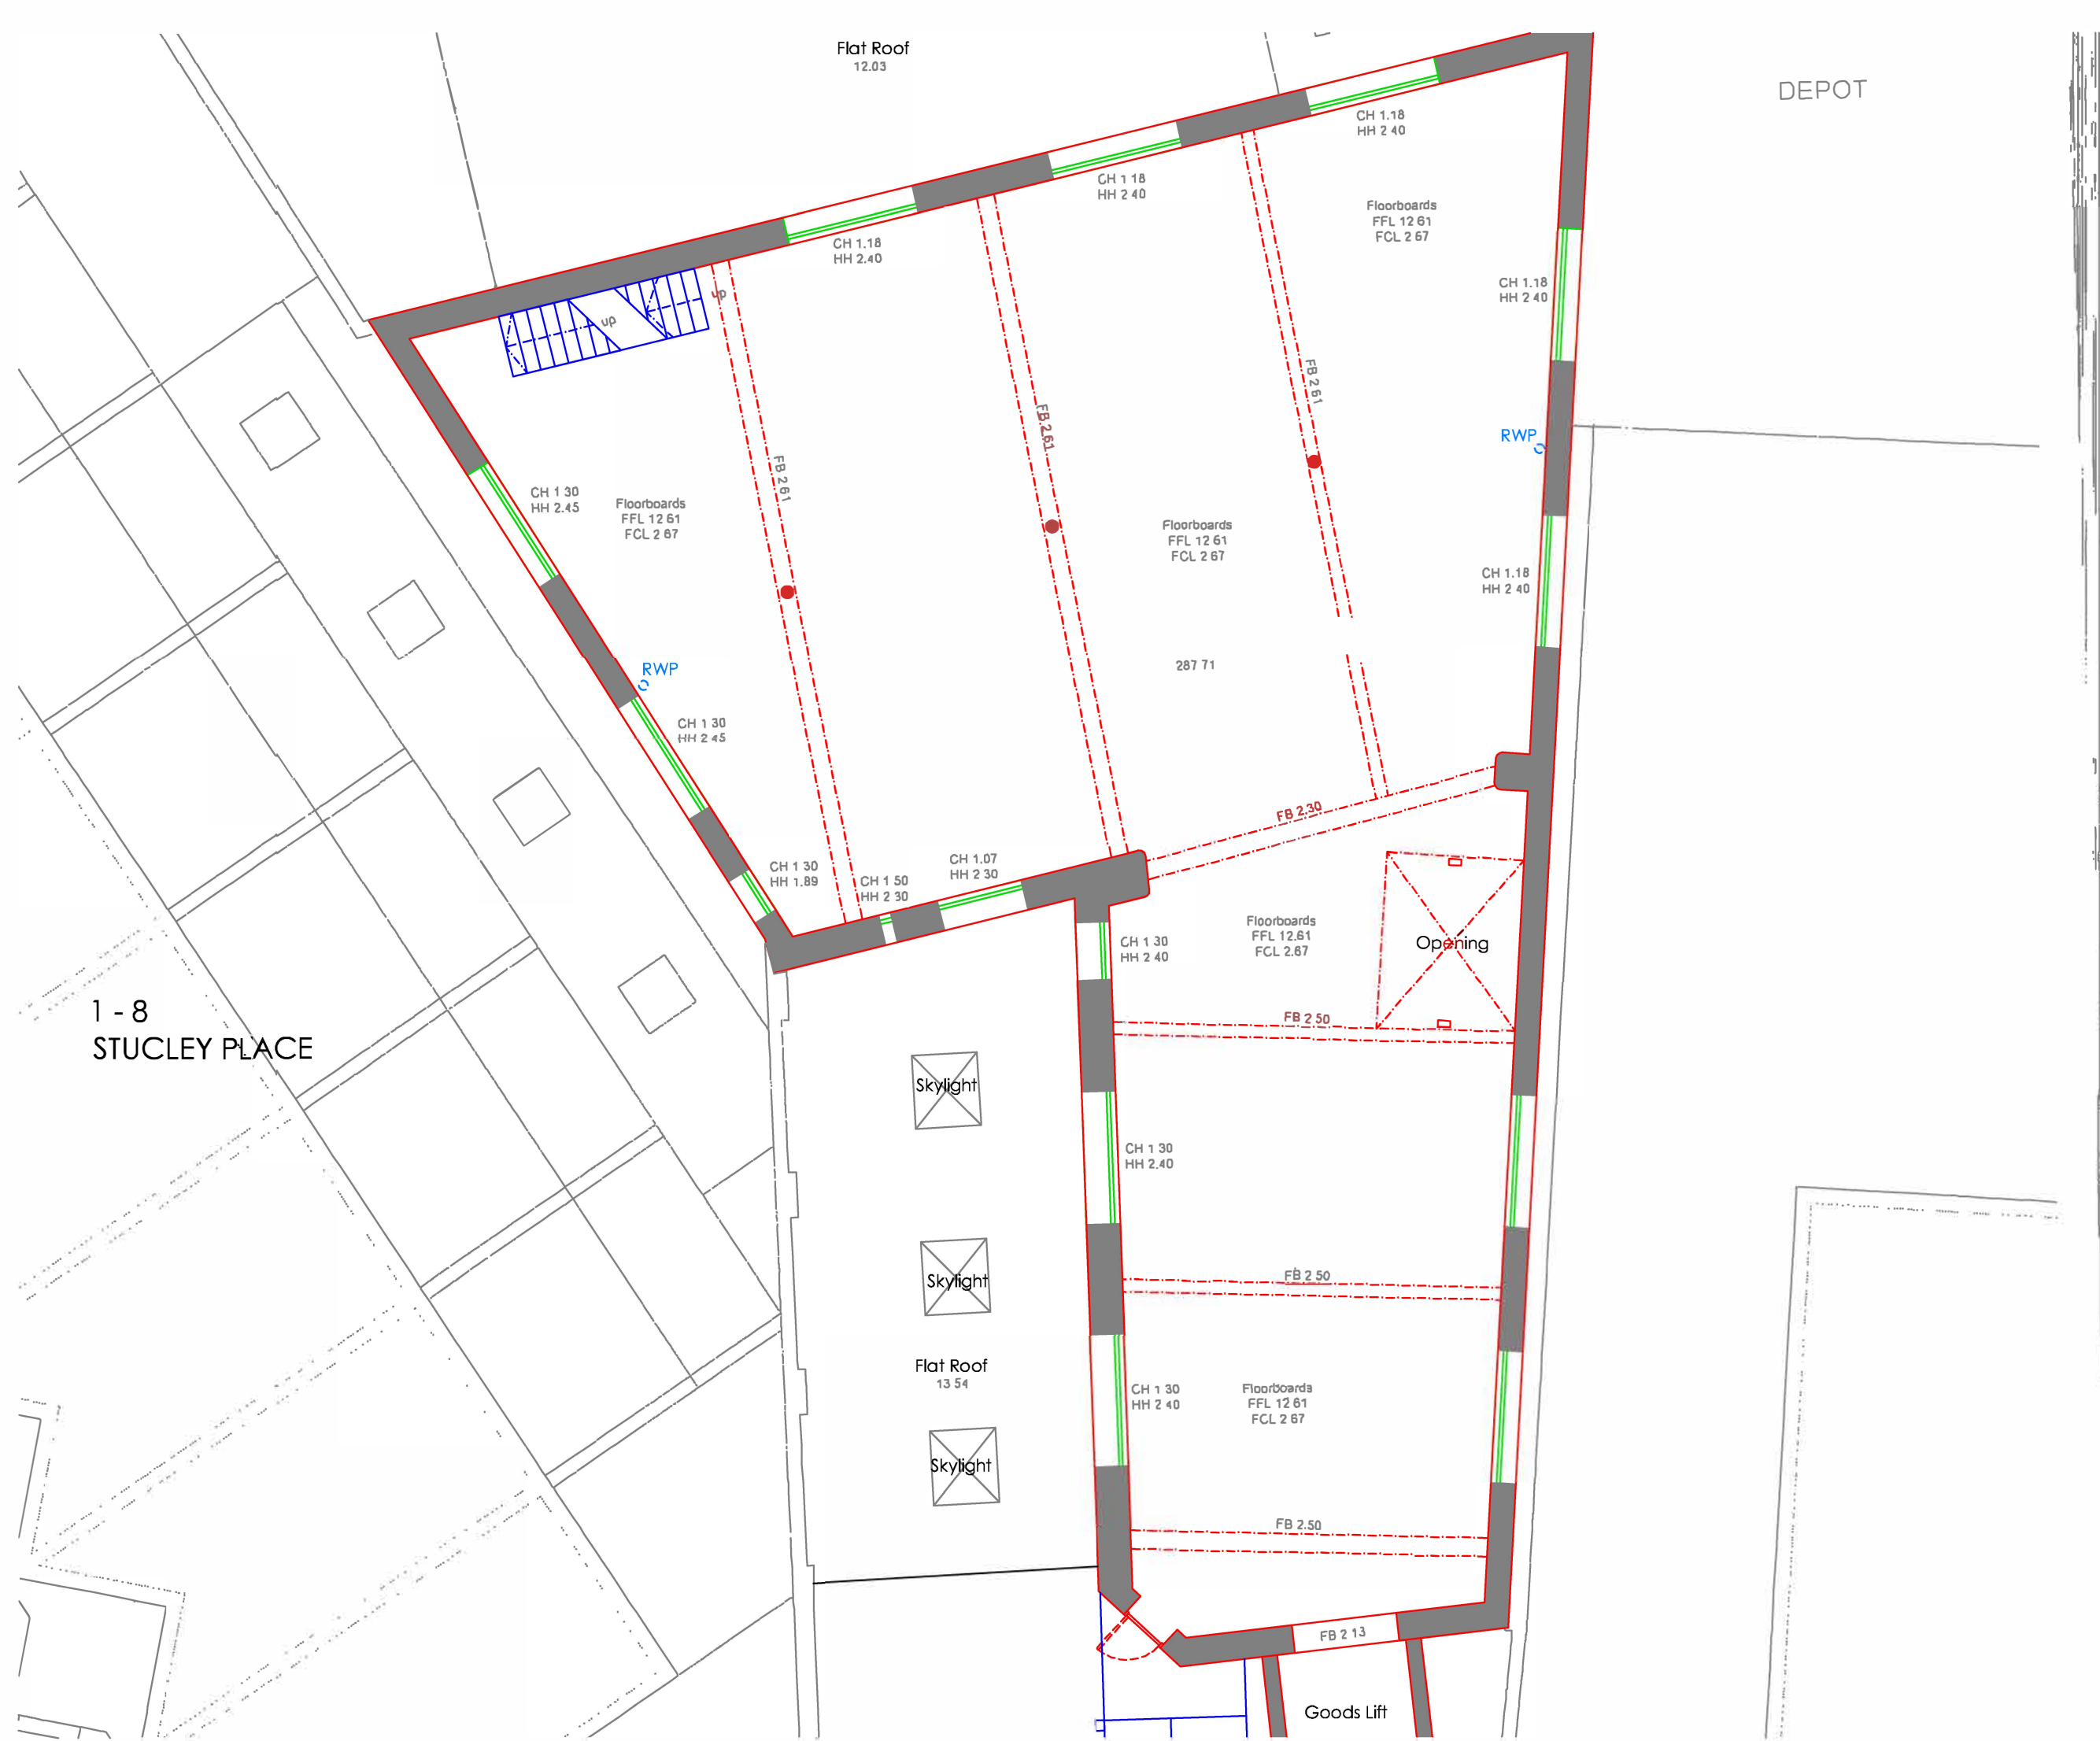

All dimensions to be verified on site by Main Contractor before the start of any shop drawings or work whatsoever either on their own behalf or that of sub-contractors.  
 Report any discrepancies to the Designer or Project Manager at once.  
 This drawing is to be read with all other Architect's and Engineer's drawings and other relevant information.  
 © Silver Birch Design

**SILVER BIRCH**  
 ARCHITECTURE INTERIOR DESIGN ENVIRONMENT

Drawing Stage:  
**PRELIMINARY**

Design	Approvals	Tender	Contract	Completion

Revision	Date	Description	Drwn	Chk


Project:  
 Buck Street NW1

Title of Drawing:  
 First Floor Plan: Existing

Client:  
 TFL

Drawn	Checked	Date Generated	Scale	Paper Size
CB	RF	12 01 15	1:100@A3	A3

Job no.	Dwg. no.	Revision
081201	101	-

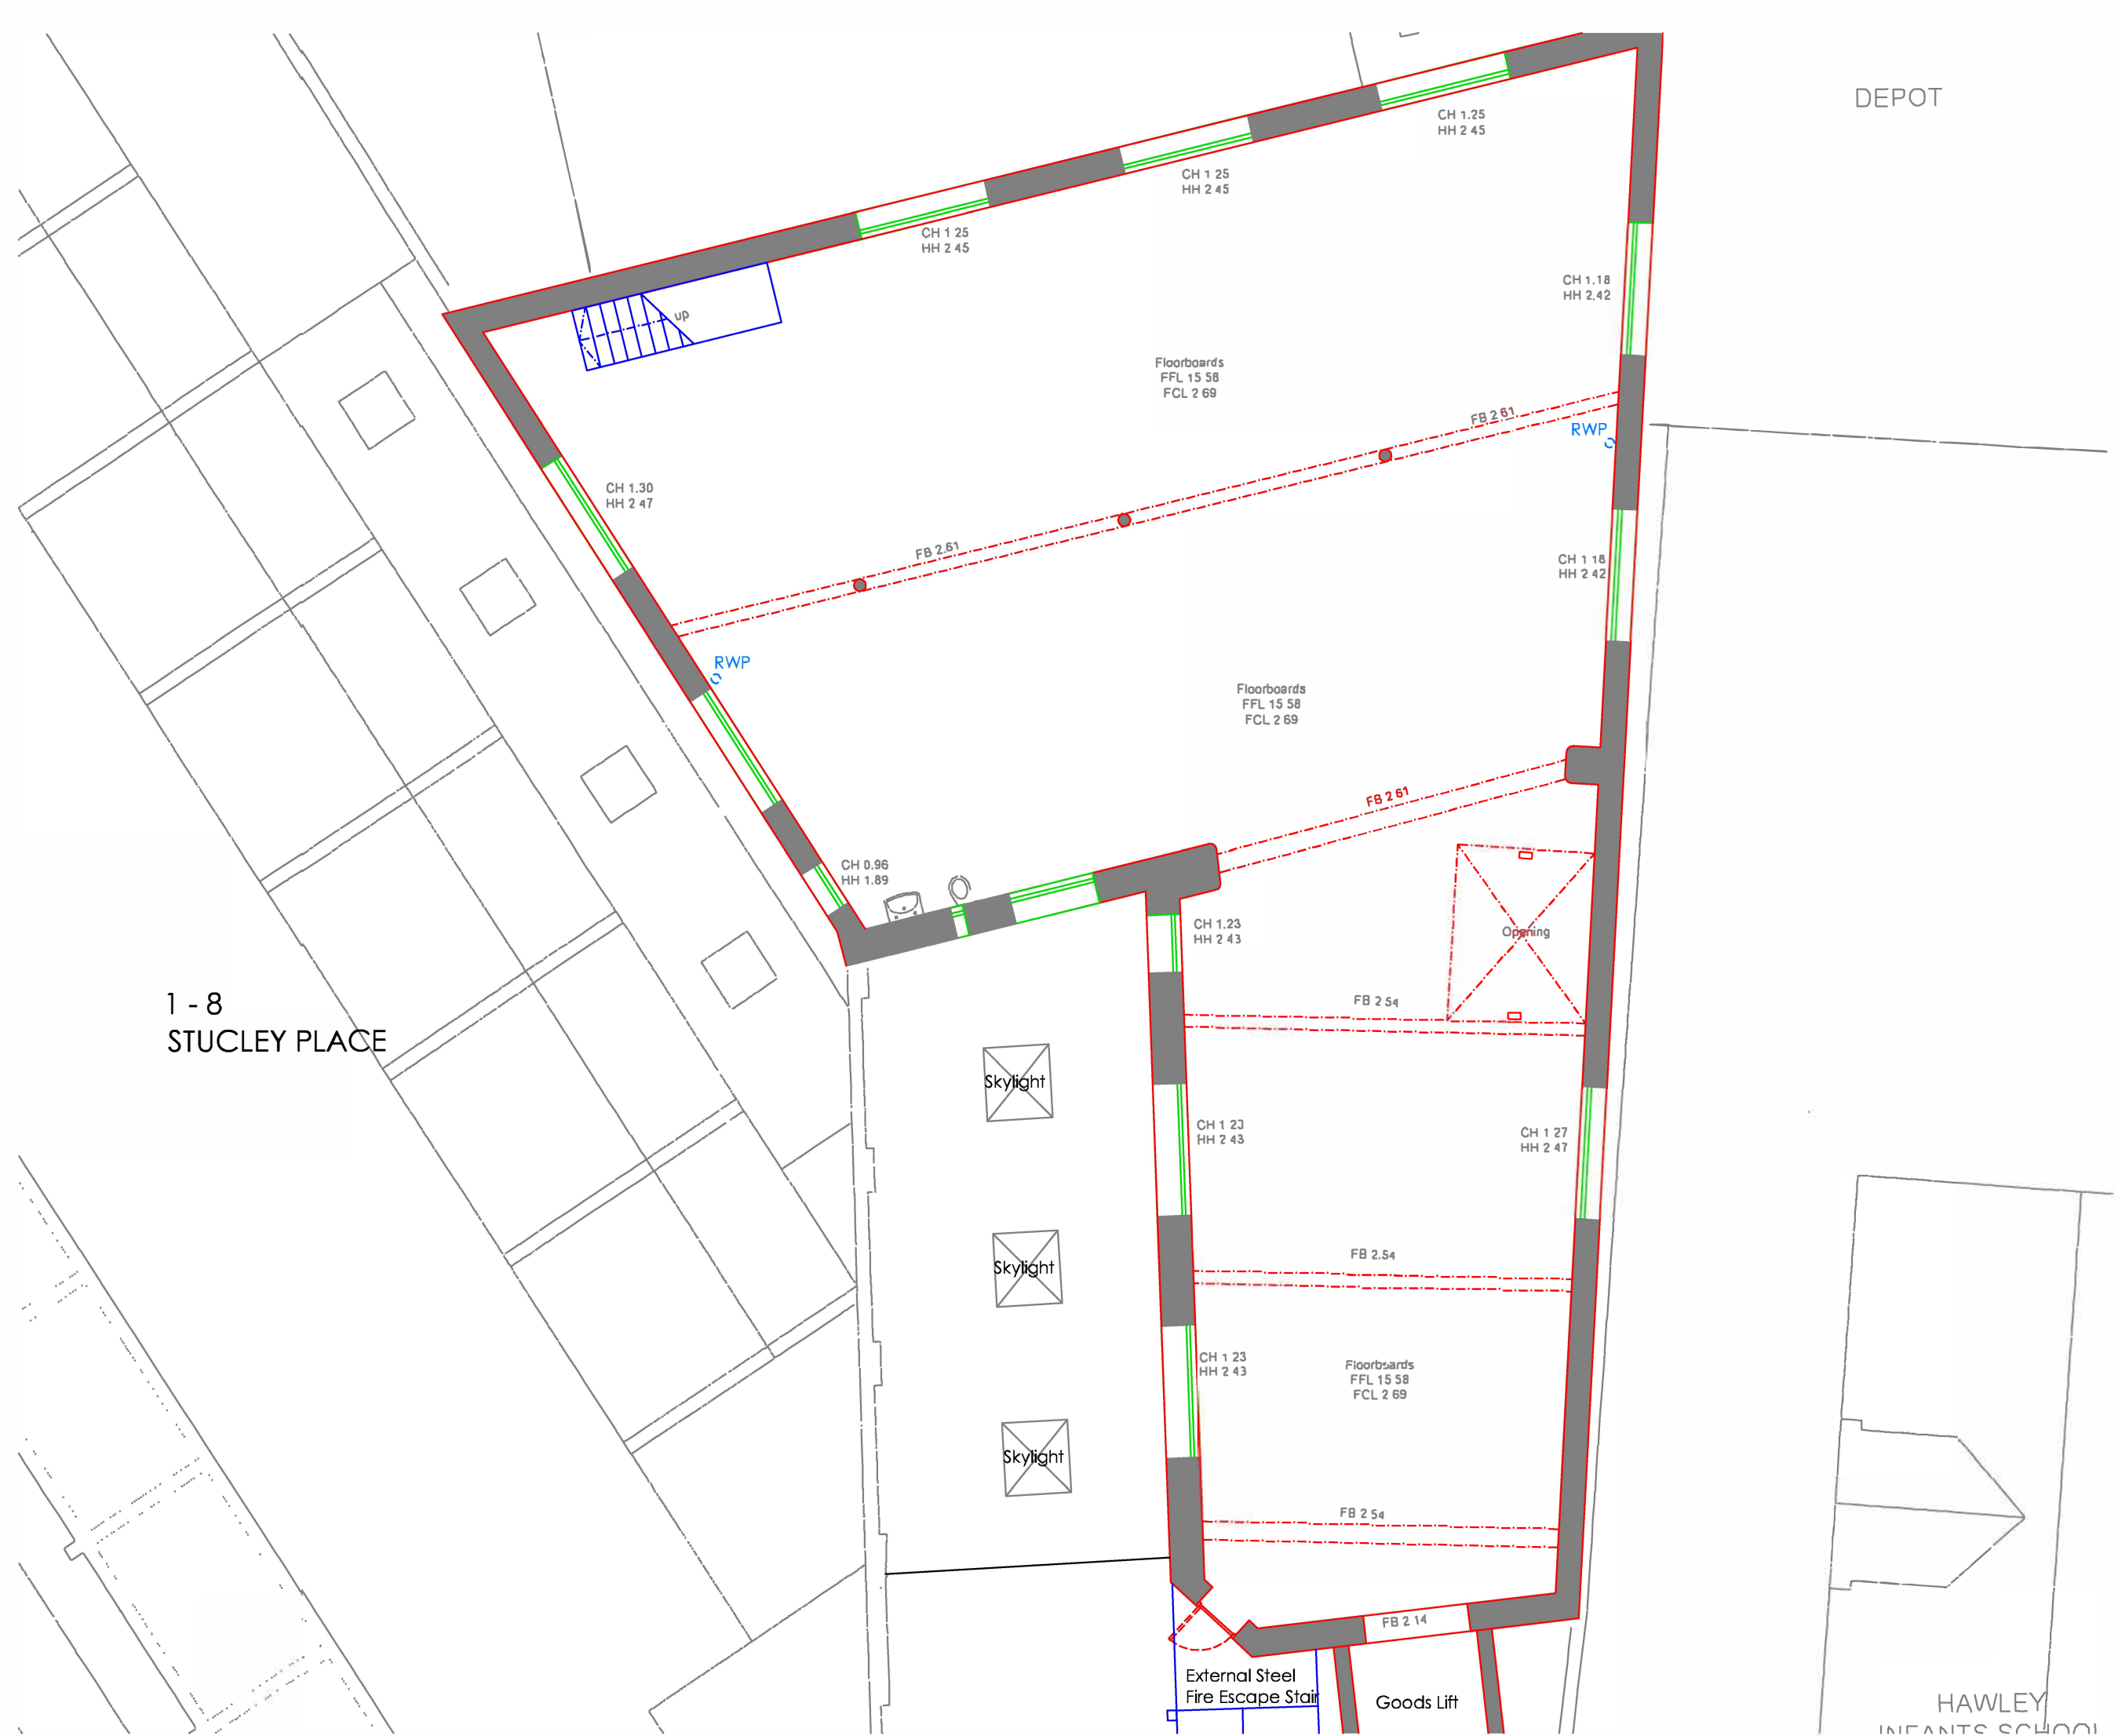

All dimensions to be verified on site by Main Contractor before the start of any shop drawings or work whatsoever either on their own behalf or that of sub-contractors.  
 Report any discrepancies to the Designer or Project Manager at once.  
 This drawing is to be read with all other Architect's and Engineer's drawings and other relevant information.  
 © Silver Birch Design

**SILVER BIRCH**  
 ARCHITECTURE | INTERIOR DESIGN | ENVIRONMENT

Drawing Stage: **PRELIMINARY**

Design	Approvals	Tender	Contract	Completion

Revision	Date	Description	Drwn	Chk

Project: **Buck Street NW1**

Title of Drawing: **Second Floor Plan: Existing**

Client: **TFL**


Drawn	Checked	Date Generated	Scale	Paper Size
CB	RF	12/01/15	1:100@A3	A3

Job no.	Dwg. no.	Revision
081201	102	-

DEPOT

1 - 8  
STUCLEY PLACE

All dimensions to be verified on site by Main Contractor before the start of any shop drawings or work whatsoever either on their own behalf or that of sub-contractors.  
Report any discrepancies to the Designer or Project Manager at once.  
This drawing is to be read with all other Architect's and Engineer's drawings and other relevant information.  
© Silver Birch Design

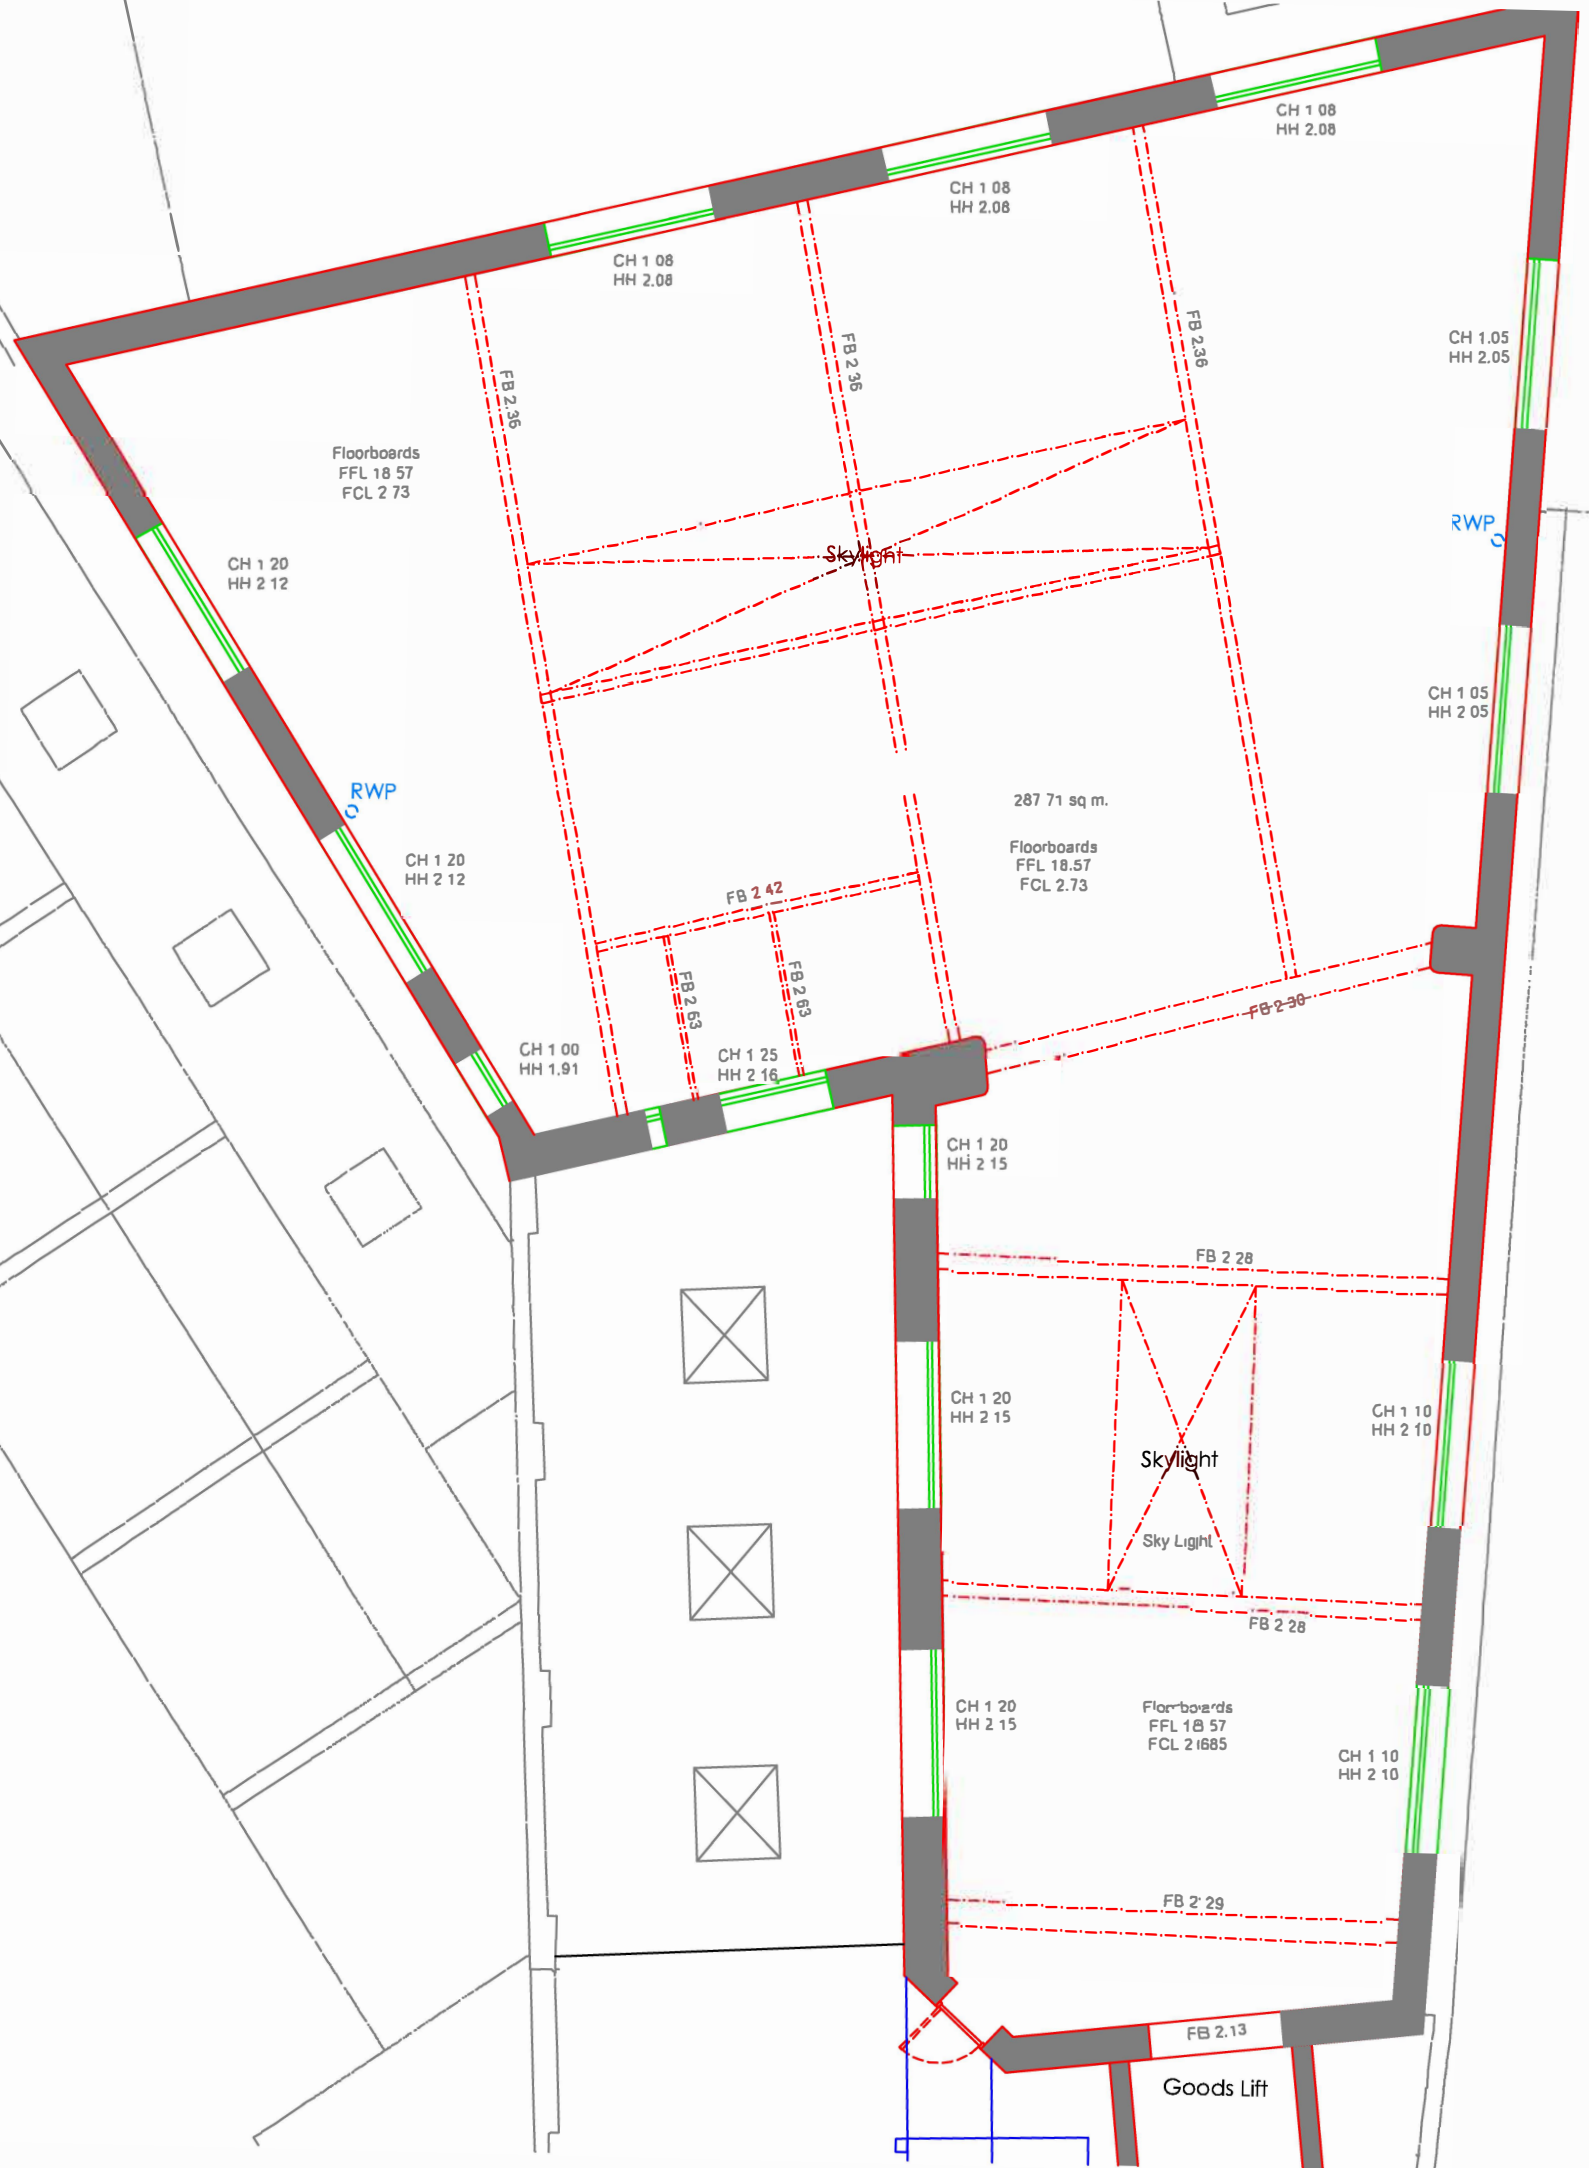

287.71 sq. m.

Floorboards  
FFL 18.57  
FCL 2.73

Skylight

Sky Light

Floorboards  
FFL 18.57  
FCL 2.1685

Goods Lift

SILVER BIRCH  
ARCHITECTURE INTERIOR DESIGN ENVIRONMENT

Drawing Stage:  
**PRELIMINARY**

Design	Approvals	Tender	Contract	Construction

Revision	Date	Description	Drwn	Chk


Project:  
Buck Street NW1

Title of Drawing:  
Third Floor Plan: Existing

Client:  
TFL

Drawn	Checked	Date Generated	Scale	Paper Size
CB	RF	12.01.15	1:100@A3	A3

HAWLEY  
INFANTS SCHOOL

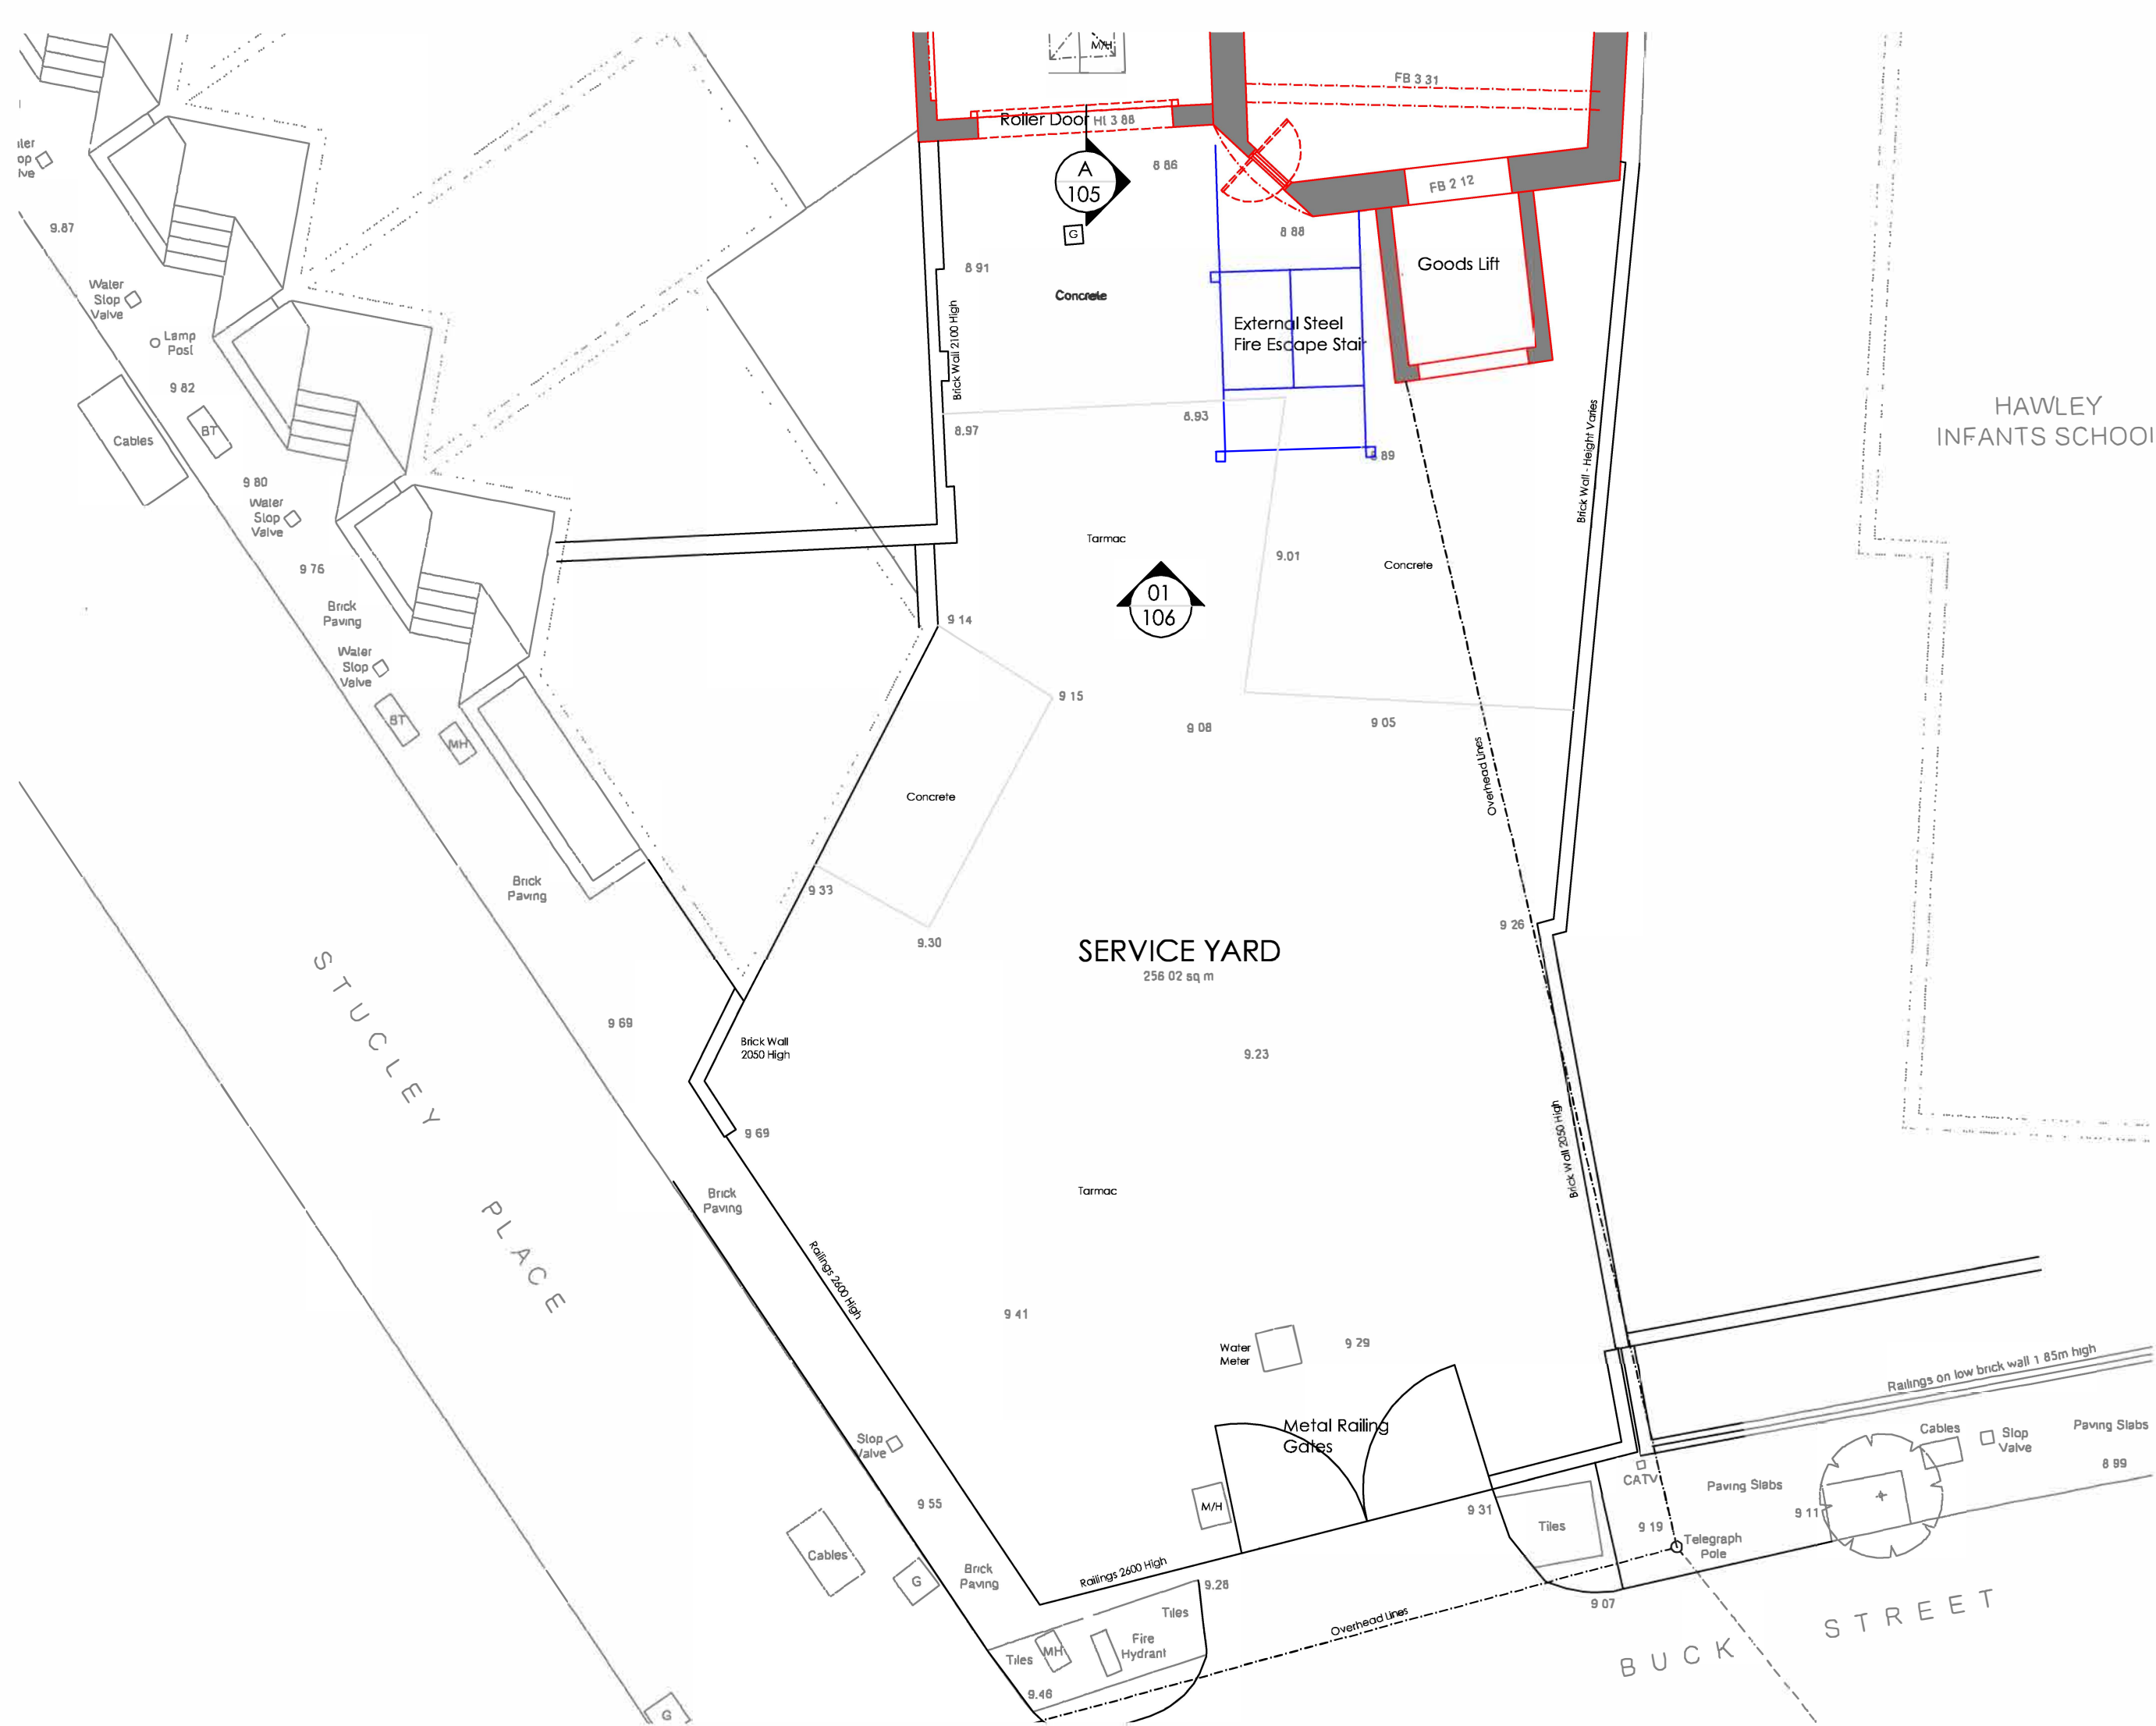

All dimensions to be verified on site by Main Contractor before the start of any shop drawings or work whatsoever either on their own behalf or that of sub-contractors.  
Report any discrepancies to the Designer or Project Manager at once.  
This drawing is to be read with all other Architect's and Engineer's drawings and other relevant information.  
© Silver Birch Design

HAWLEY INFANTS SCHOOL

**SILVER BIRCH**  
ARCHITECTURE · INTERIOR DESIGN · ENVIRONMENT

Drawing Stage: **PRELIMINARY**

Design	Approvals	Tender	Contract	Completion


Project: **Buck Street NW1**

Title of Drawing: **Courtyard Plan: Proposed**

Client: **TfL**

Drawn	Checked	Date Generated	Scale	Sheet Size
CB	RF	12/01/15	1:100@A3	A3
Job No.	Draw. No.	Revised		
081201	109	-		

All dimensions to be verified on site by Main Contractor before the start of any shop drawings or work whatsoever either on their own behalf or that of sub-contractors.  
Report any discrepancies to the Designer or Project Manager at once.  
This drawing is to be read with all other Architect's and Engineer's drawings and other relevant information.  
© Silver Birch Design

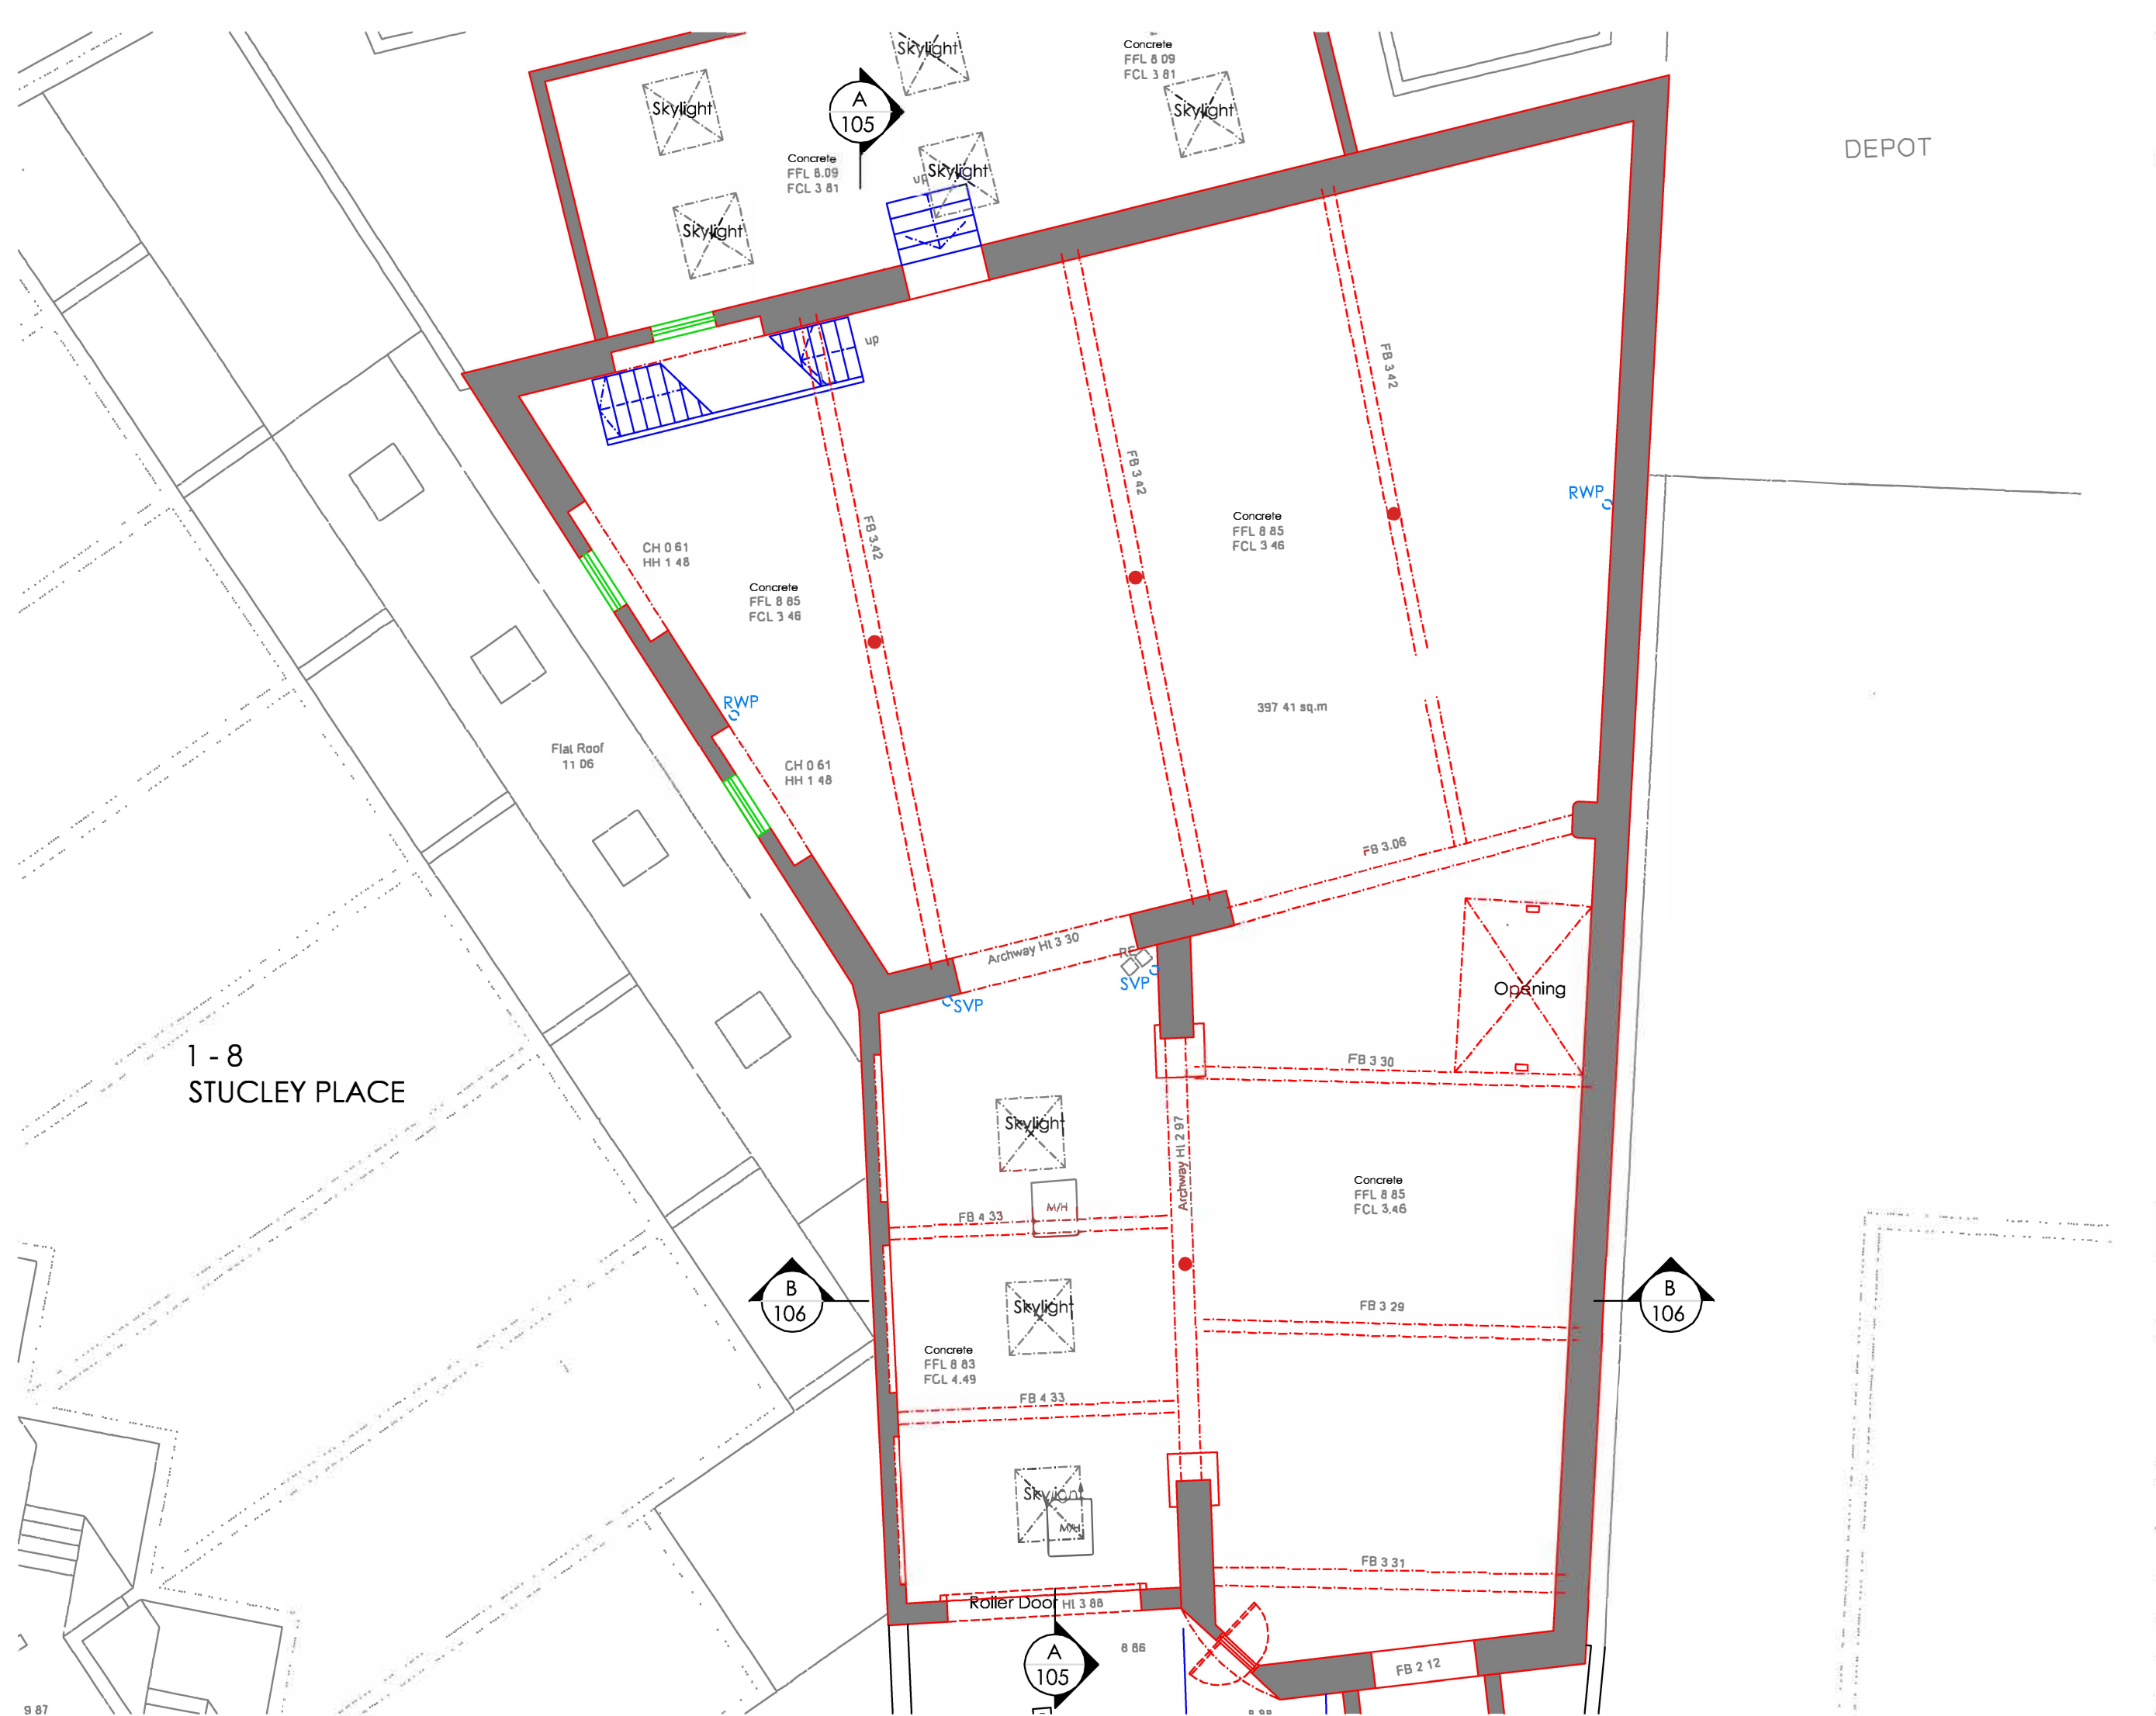

**SILVER BIRCH**  
ARCHITECTURE N RIOR DESIGN ENVIRON MEN

Drawing Stage:  
**PRELIMINARY**

Design	Approvals	Tender	Contract	Completion

Revision	Date	Description	Drwn	Chk
A	190115	Section ref. cooed	RF	

Project:  
Buck Street NW1


Title of Drawing:  
Ground Floor Plan:  
Proposed

Client:  
TFL

Drawn	Checked	Date Generated	Scale	Sheet Size
CB	RF	12 01 15	1:100@A3	A3

Job No.	Proj. No.	Revision
081201	105	A

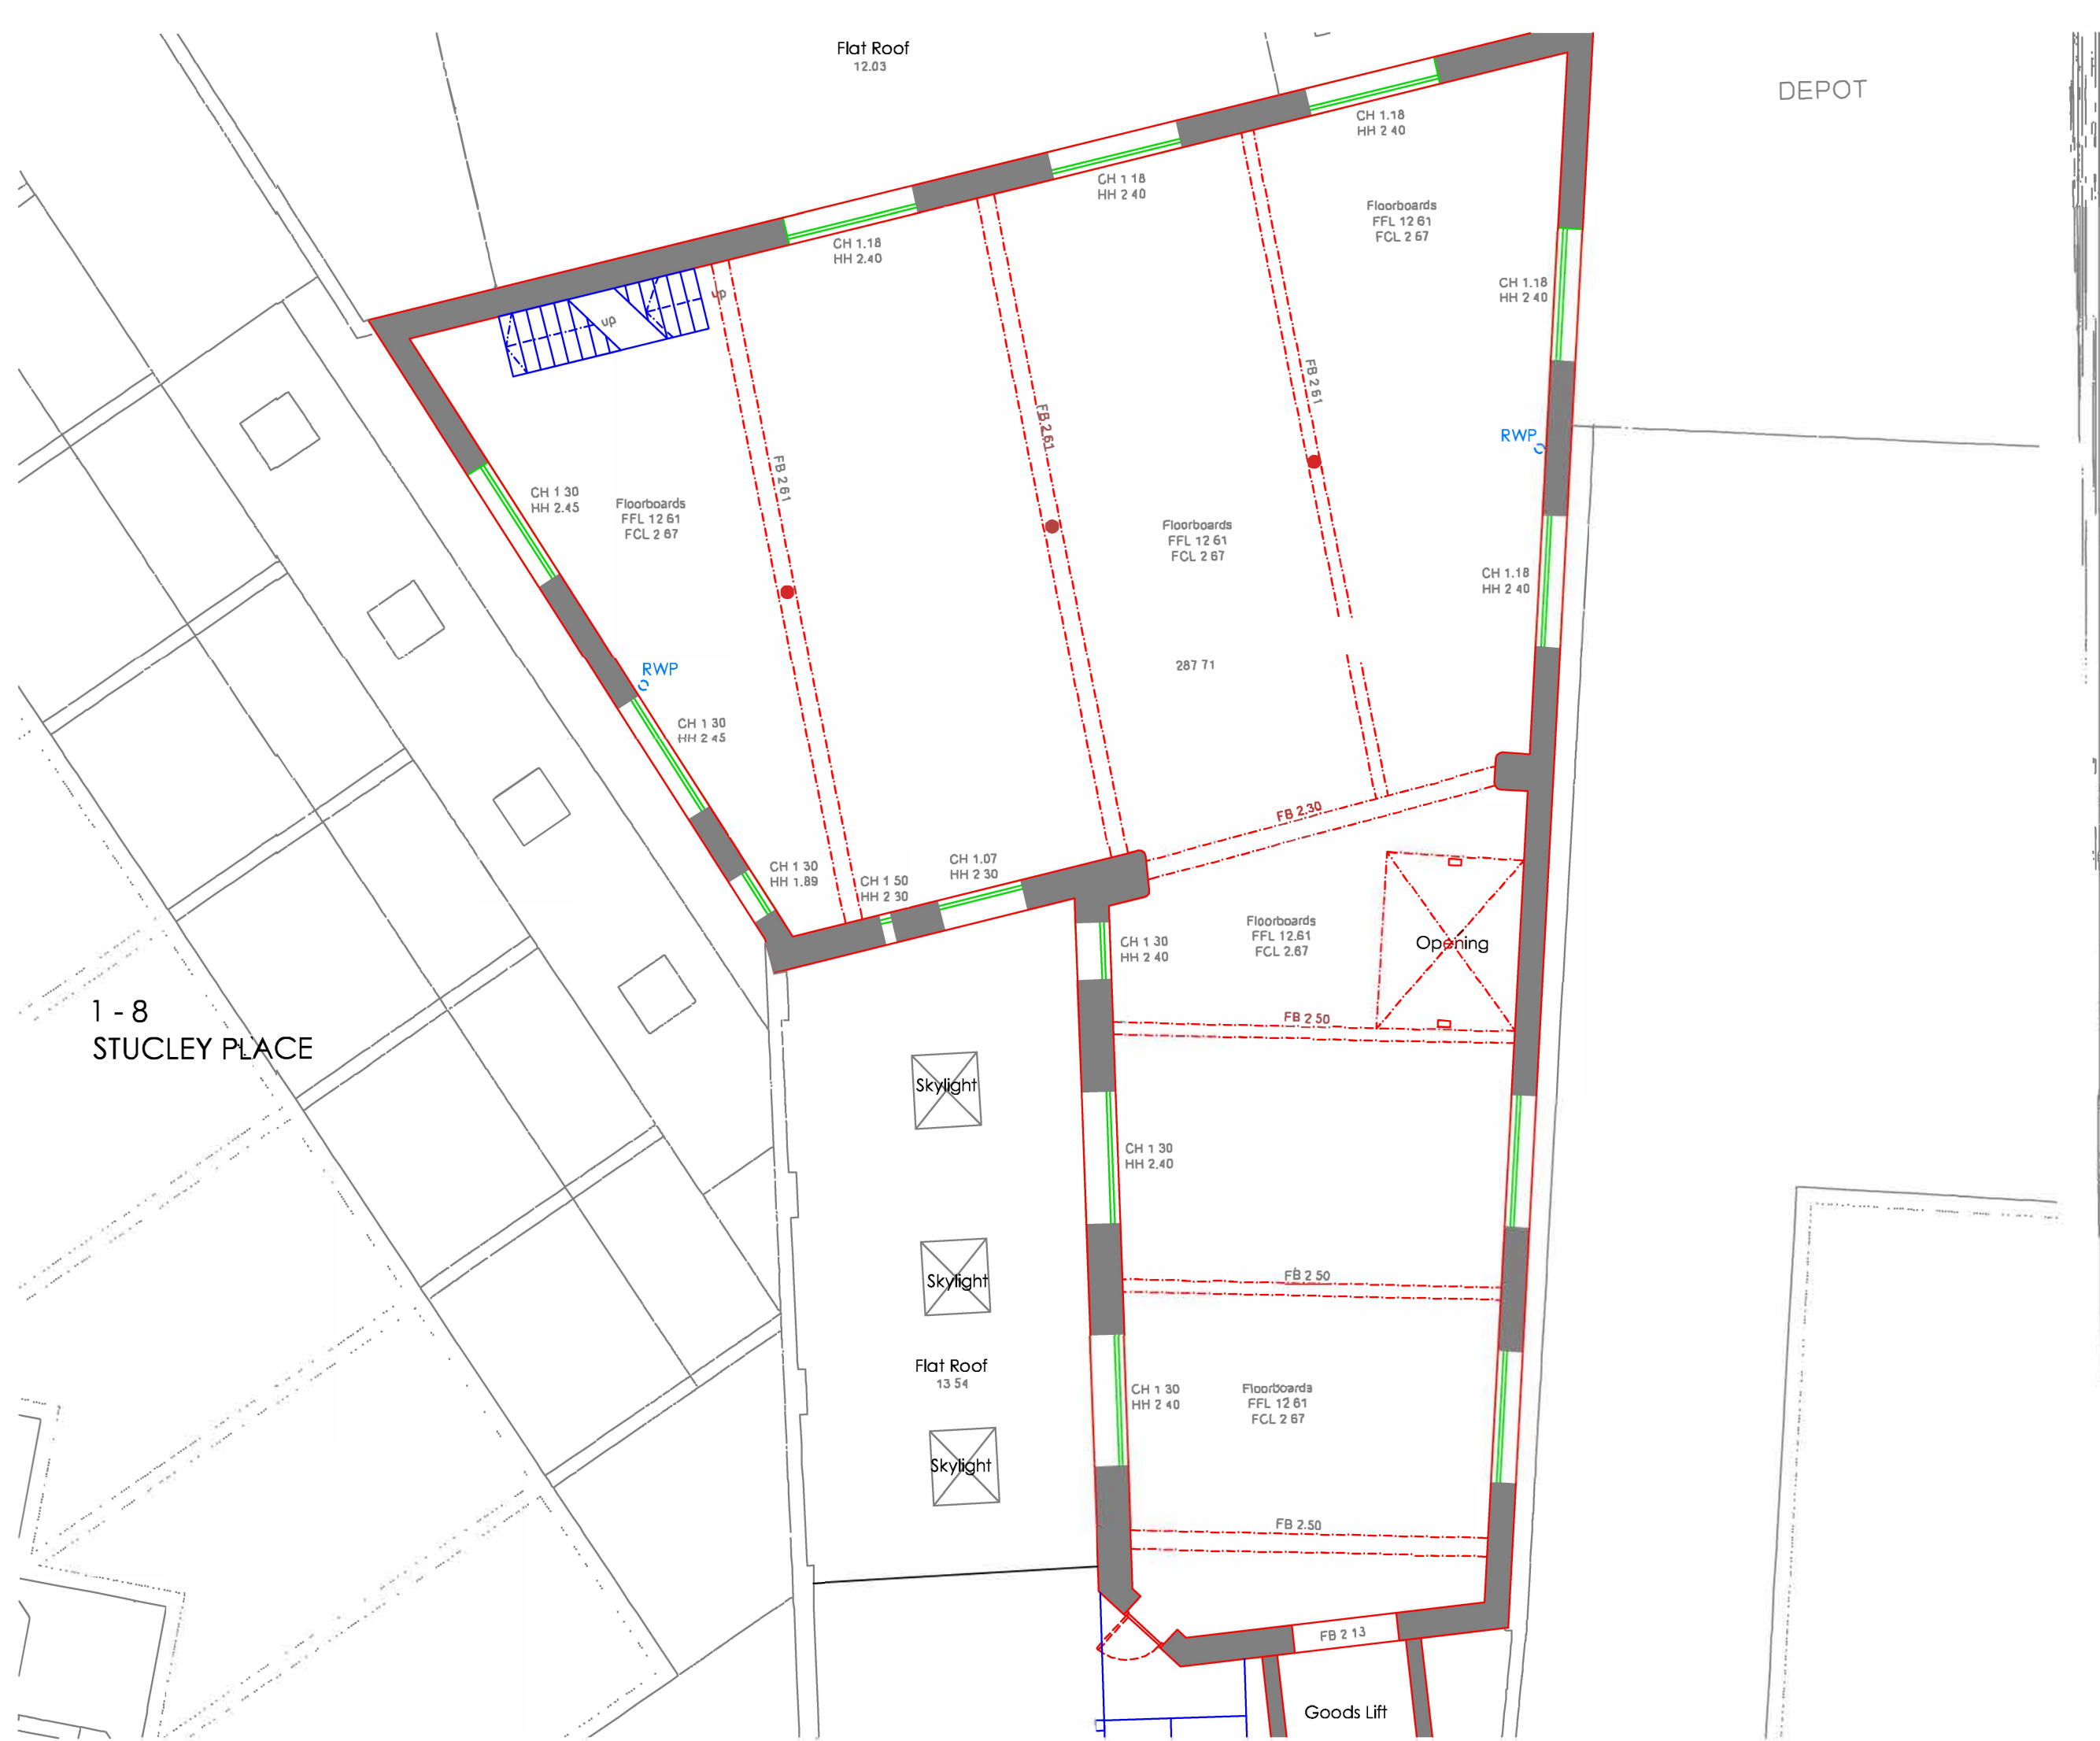

All dimensions to be verified on site by Main Contractor before the start of any shop drawings or work whatsoever either on their own behalf or that of sub-contractors.  
Report any discrepancies to the Designer or Project Manager at once.  
This drawing is to be read with all other Architect's and Engineer's drawings and other relevant information.  
© Silver Birch Design

**SILVER BIRCH**  
ARCHITECTURE INTERIOR DESIGN ENVIRONMENT

Drawing Stage:  
**PRELIMINARY**

Design	Approvals	Tender	Contract	Completion

Revision	Date	Description	Drwn	Chk

Project:  
Buck Street NW1

Title of Drawing:  
First Floor Plan: Proposed

Client:  
TFL

Drawn	Checked	Date Generated	Scale	Paper Size
CB	RF	12 01 15	1:100@A3	A3


Job no.	Dwg. no.	Revision
081201	106	-



All dimensions to be verified on site by Main Contractor before the start of any shop drawings or work whatsoever either on their own behalf or that of sub-contractors.  
 Report any discrepancies to the Designer or Project Manager at once.  
 This drawing is to be read with all other Architect's and Engineer's drawings and other relevant information.  
 © Silver Birch Design

DEPOT

1 - 8  
STUCLEY PLACE

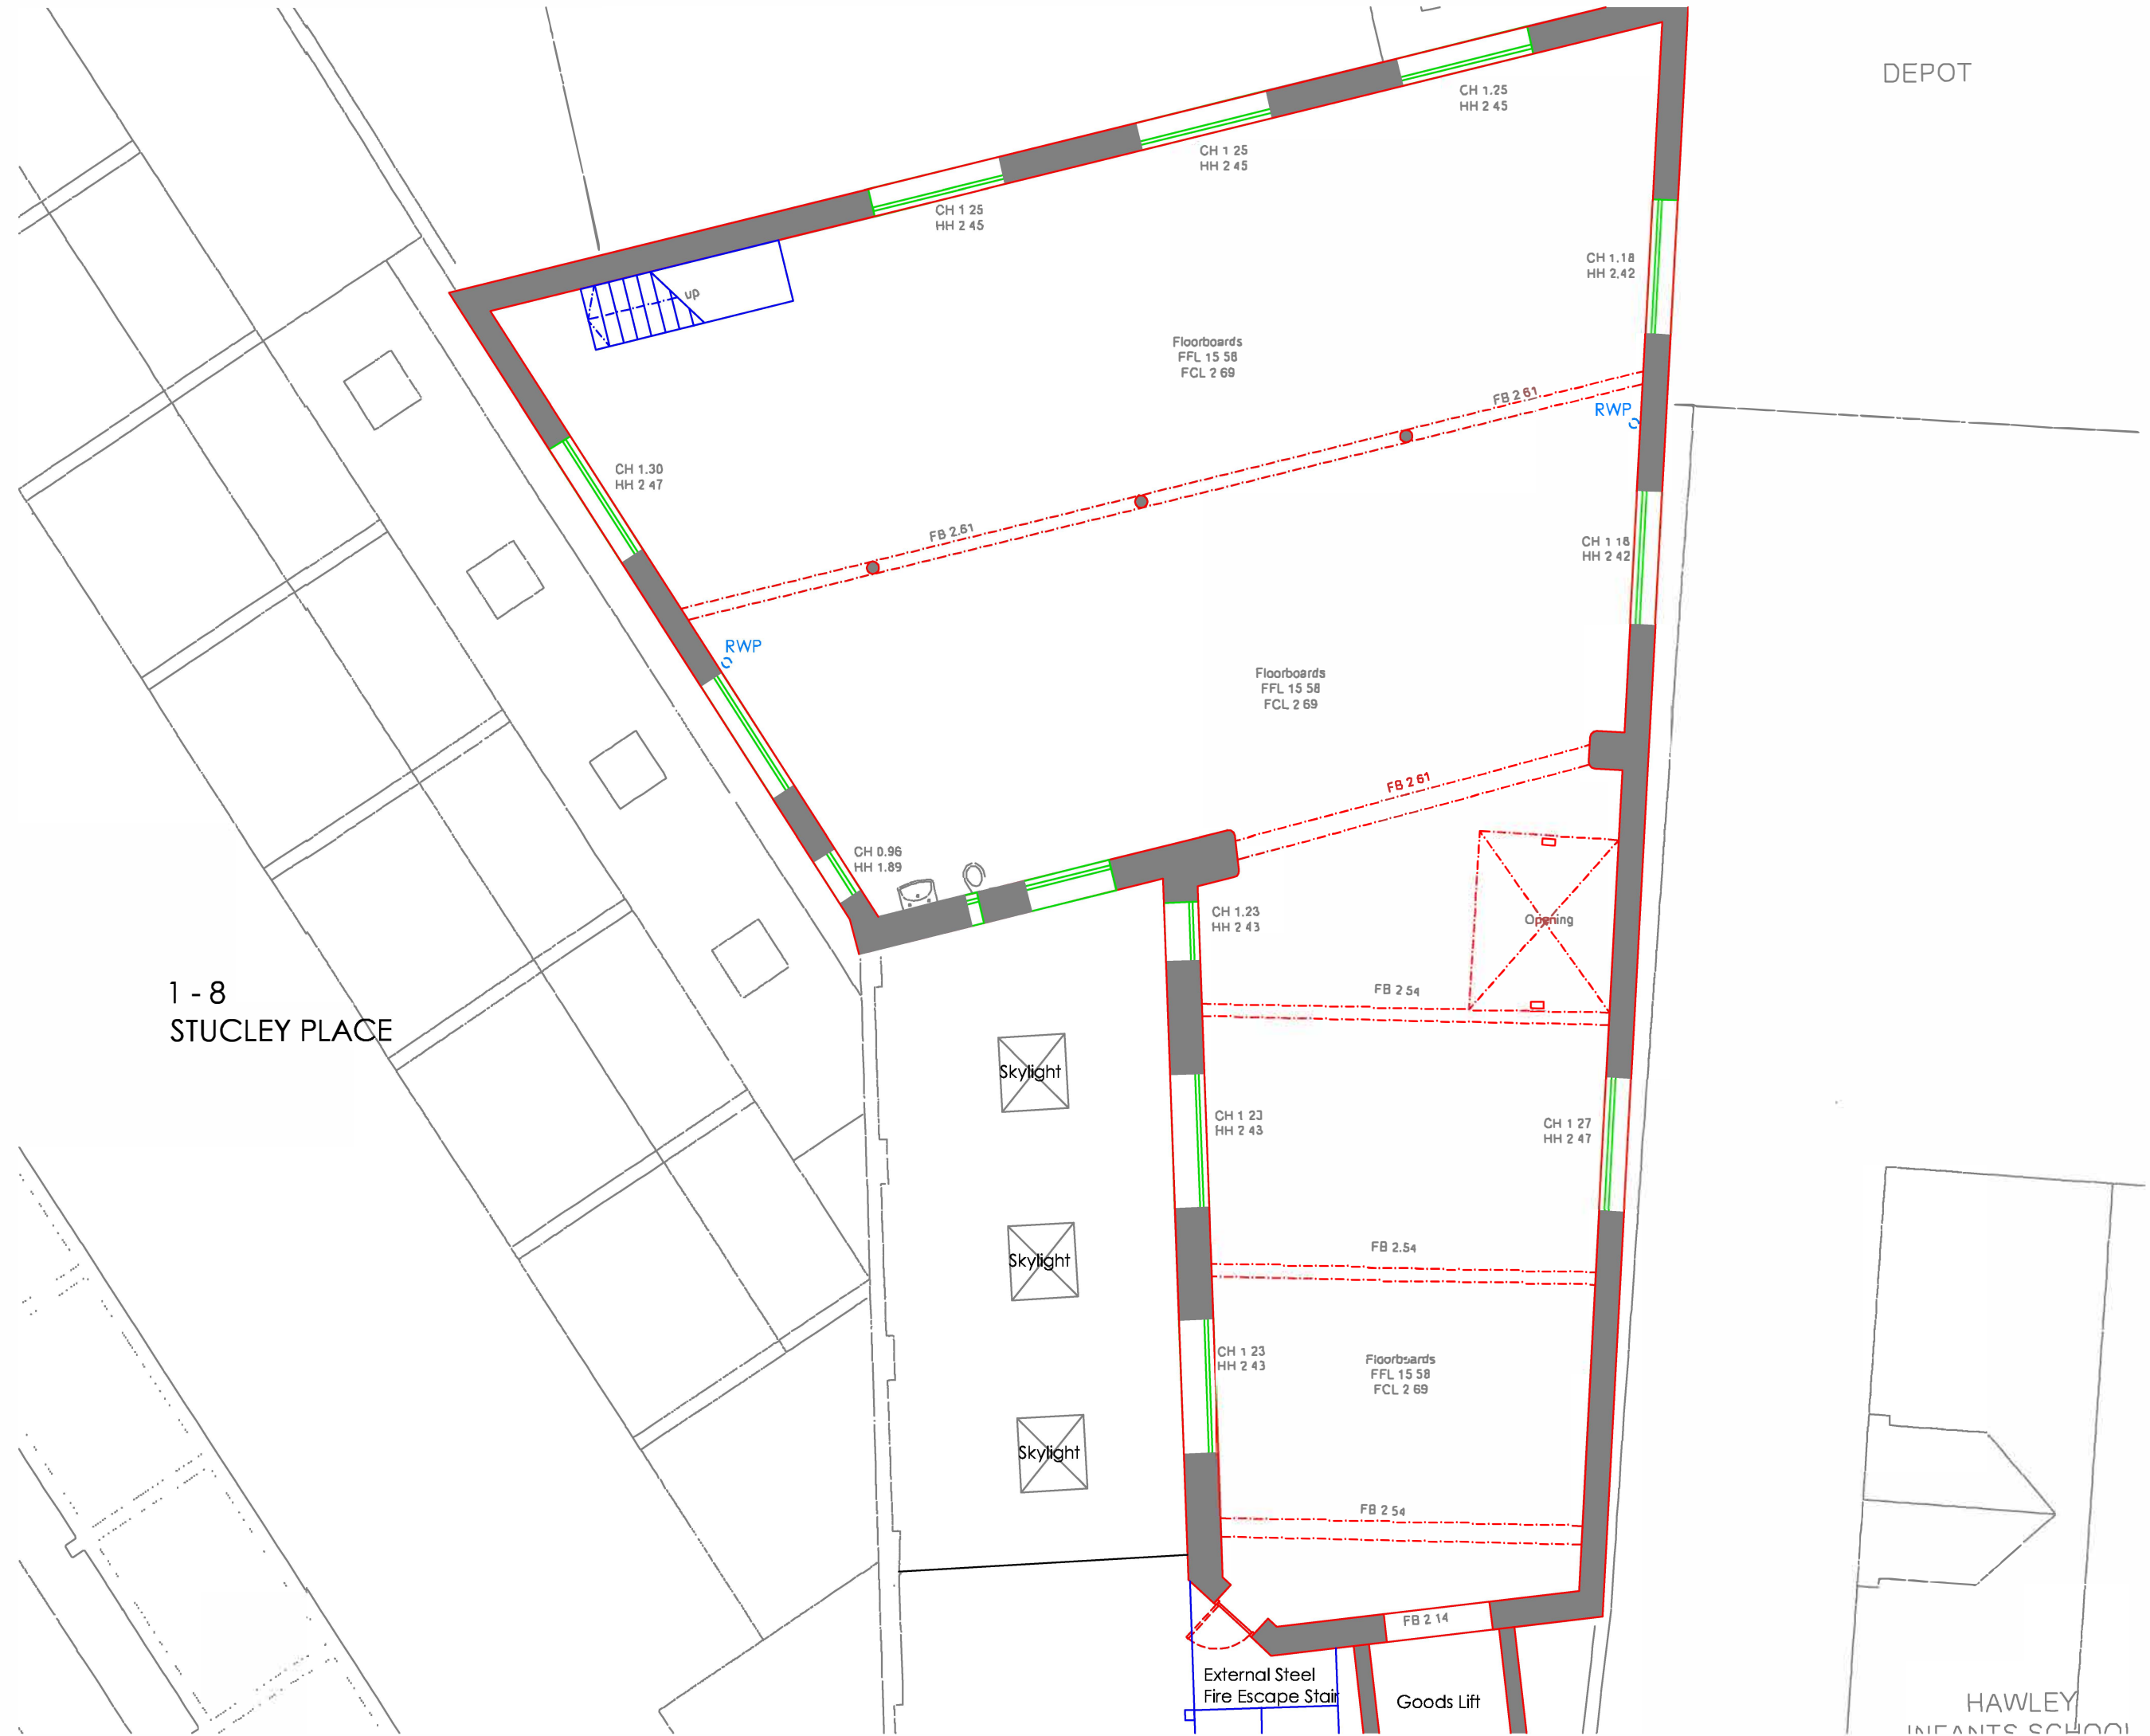

**SILVER BIRCH**  
 ARCHITECTURE | INTERIOR DESIGN | ENVIRONMENT

Drawing Stage: **PRELIMINARY**

Design	Approvals	Tender	Contract	Completion

Revision	Date	Description	Drwn	Chk

Project: Buck Street NW1

Title of Drawing: **Second Floor Plan: Proposed**

Client: TFL


Drawn	Checked	Date Generated	Scale	Paper Size
CB	RF	12/01/15	1:100@A3	A3

081201 - 107

DEPOT

1 - 8  
STUCLEY PLACE

All dimensions to be verified on site by Main Contractor before the start of any shop drawings or work whatsoever either on their own behalf or that of sub-contractors.  
Report any discrepancies to the Designer or Project Manager at once.  
This drawing is to be read with all other Architect's and Engineer's drawings and other relevant information.  
© Silver Birch Design

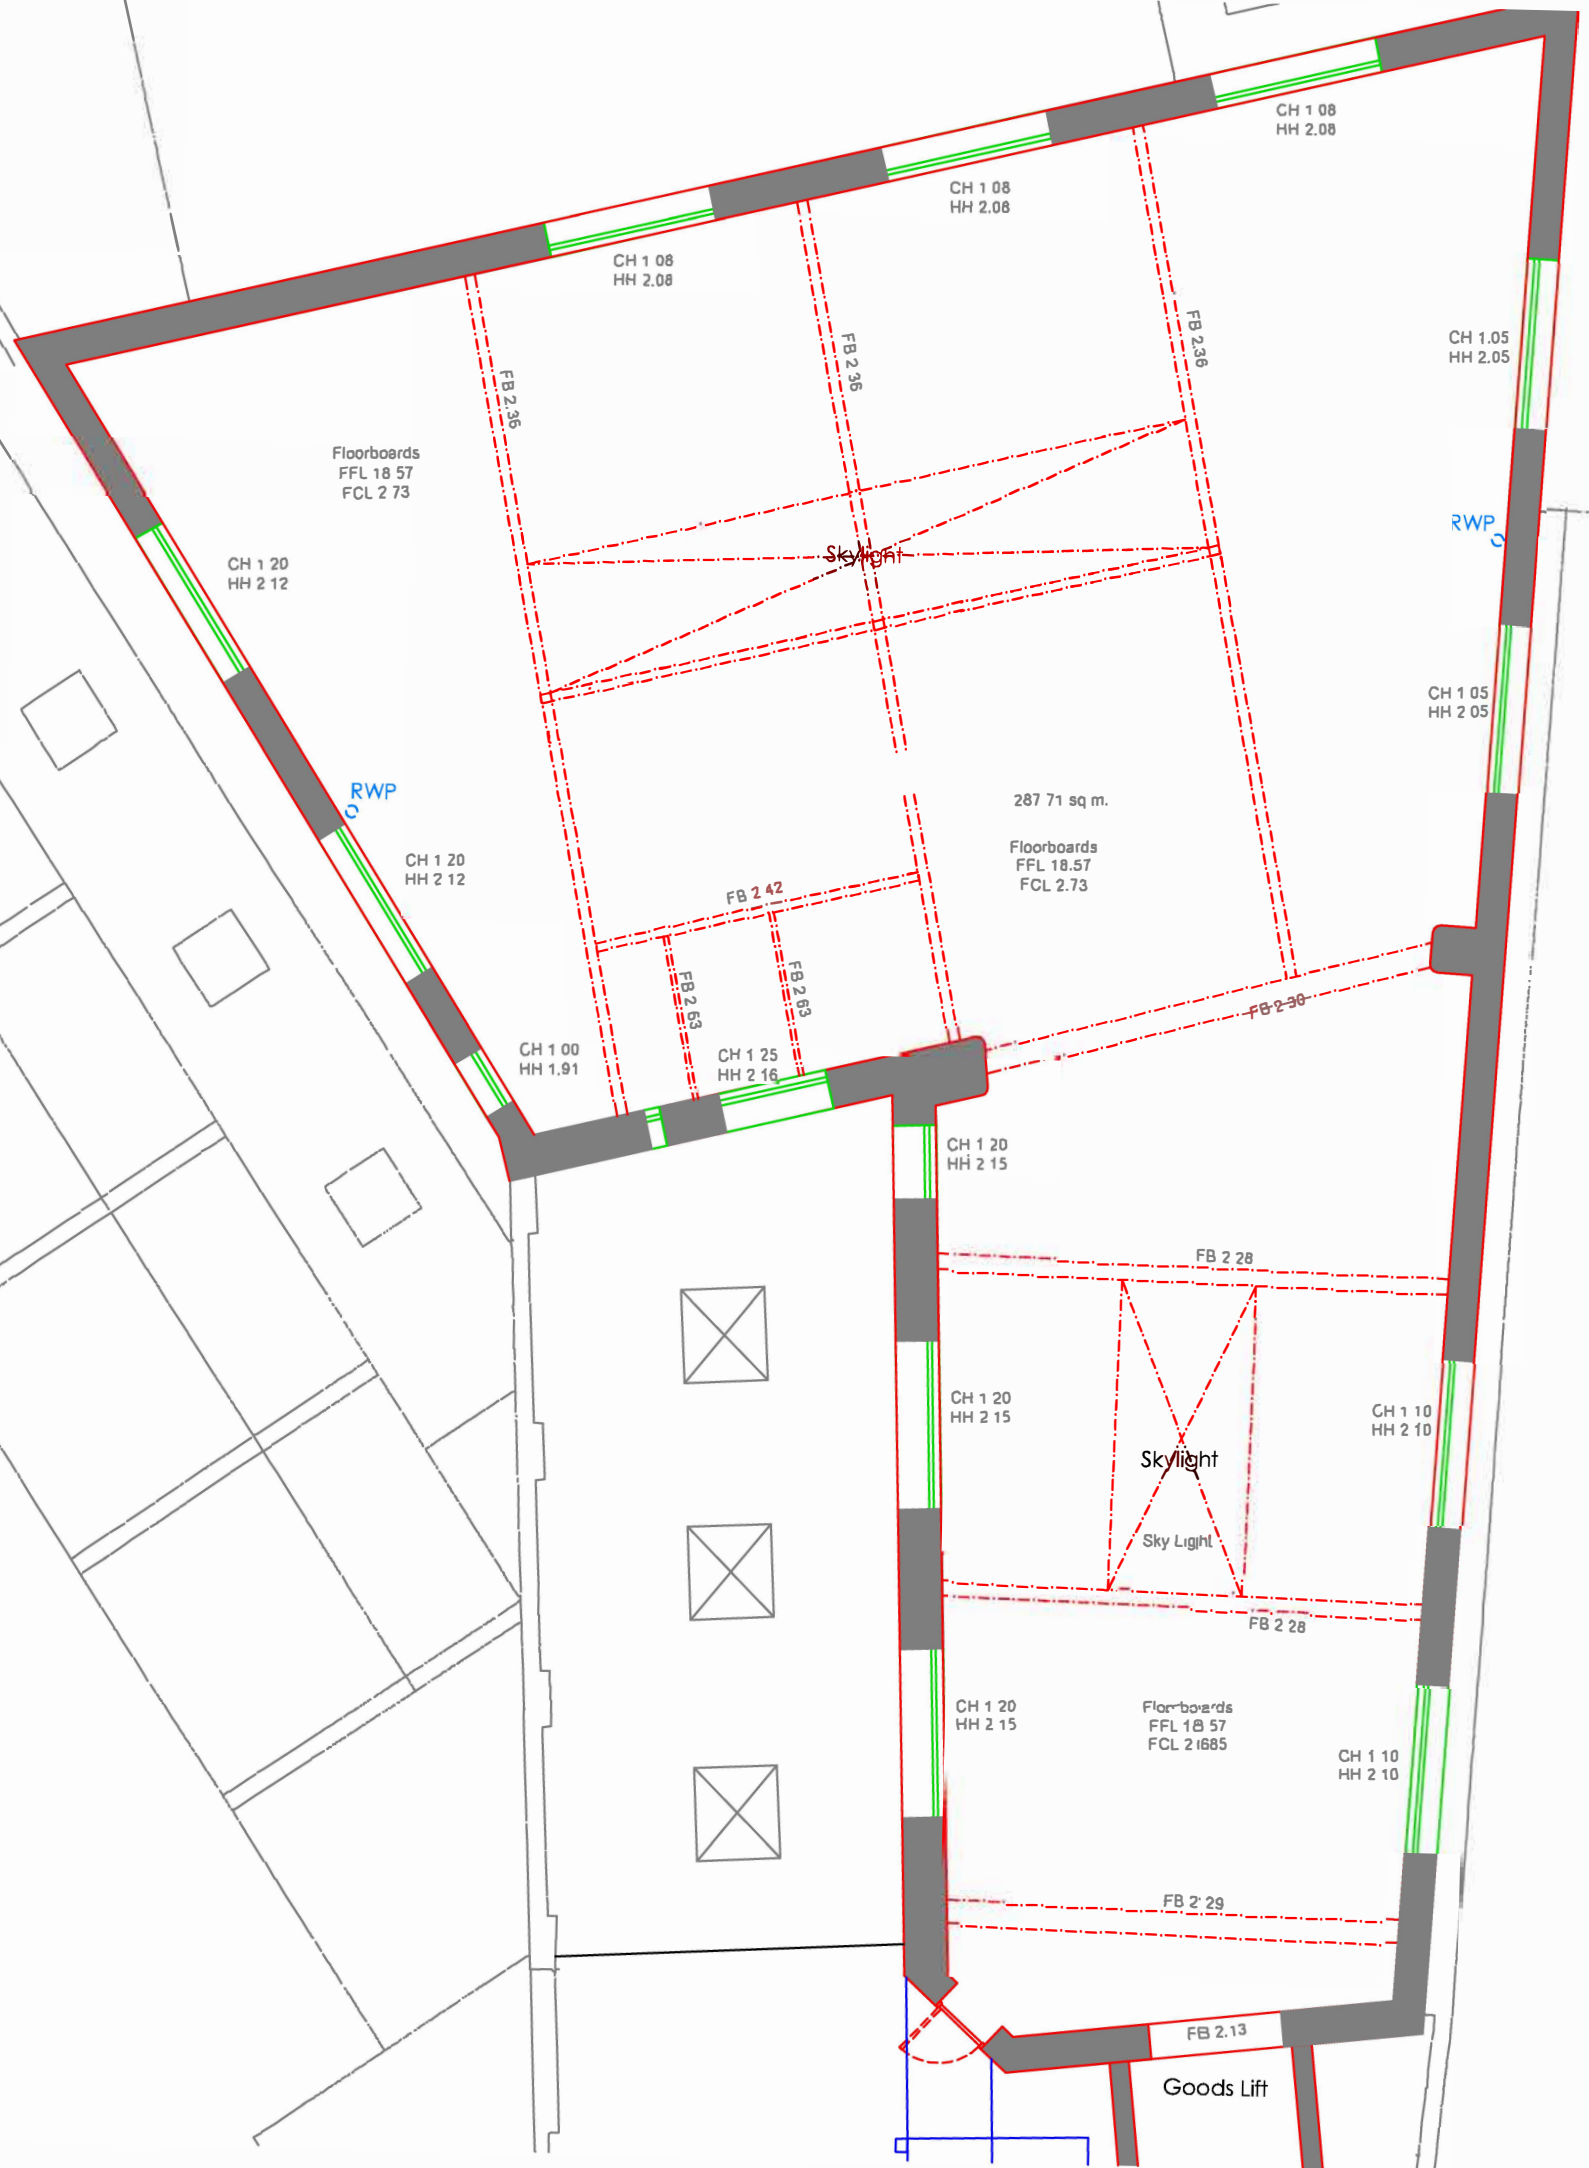

287.71 sq. m.

Floorboards  
FFL 18.57  
FCL 2.73

Skylight

Sky Light

Floorboards  
FFL 18.57  
FCL 2.1685

Goods Lift

SILVER BIRCH  
ARCHITECTURE INTERIOR DESIGN ENVIRONMENT

Drawing Stage:  
**PRELIMINARY**

Design	Approvals	Tender	Contract	Construction

Revision	Date	Description	Drwn	Chk

Project:  
Buck Street NW1

Title of Drawing:  
Third Floor Plan: Proposed

Client:  
TFL

Drawn	Checked	Date Generated	Scale	Paper Size
CB	RF	12.01.15	1:100@A3	A3

HAWLEY  
INFANTS SCHOOL