

Do not scale drawings
 All dimensions are in millimetres unless stated otherwise
 Use figured dimensions only and report any discrepancies in writing to the architect

Specific key and notes


Existing areas (unaffected by proposals)

- 1 Office
- 2 Lift lobby
- 3 Existing toilets
- 4 Existing kitchen
- 5 Existing fire escape stair
- 6 Roof to lower levels
- 7 Council Chamber ante room
- 8 Terrace for service access only
- 9 Meeting room
- 10 Reception
- 11 Store room
- 12 Council Chamber
- 13 Balcony


Refurbishment area

- 14 New roof terrace

Area of proposed works

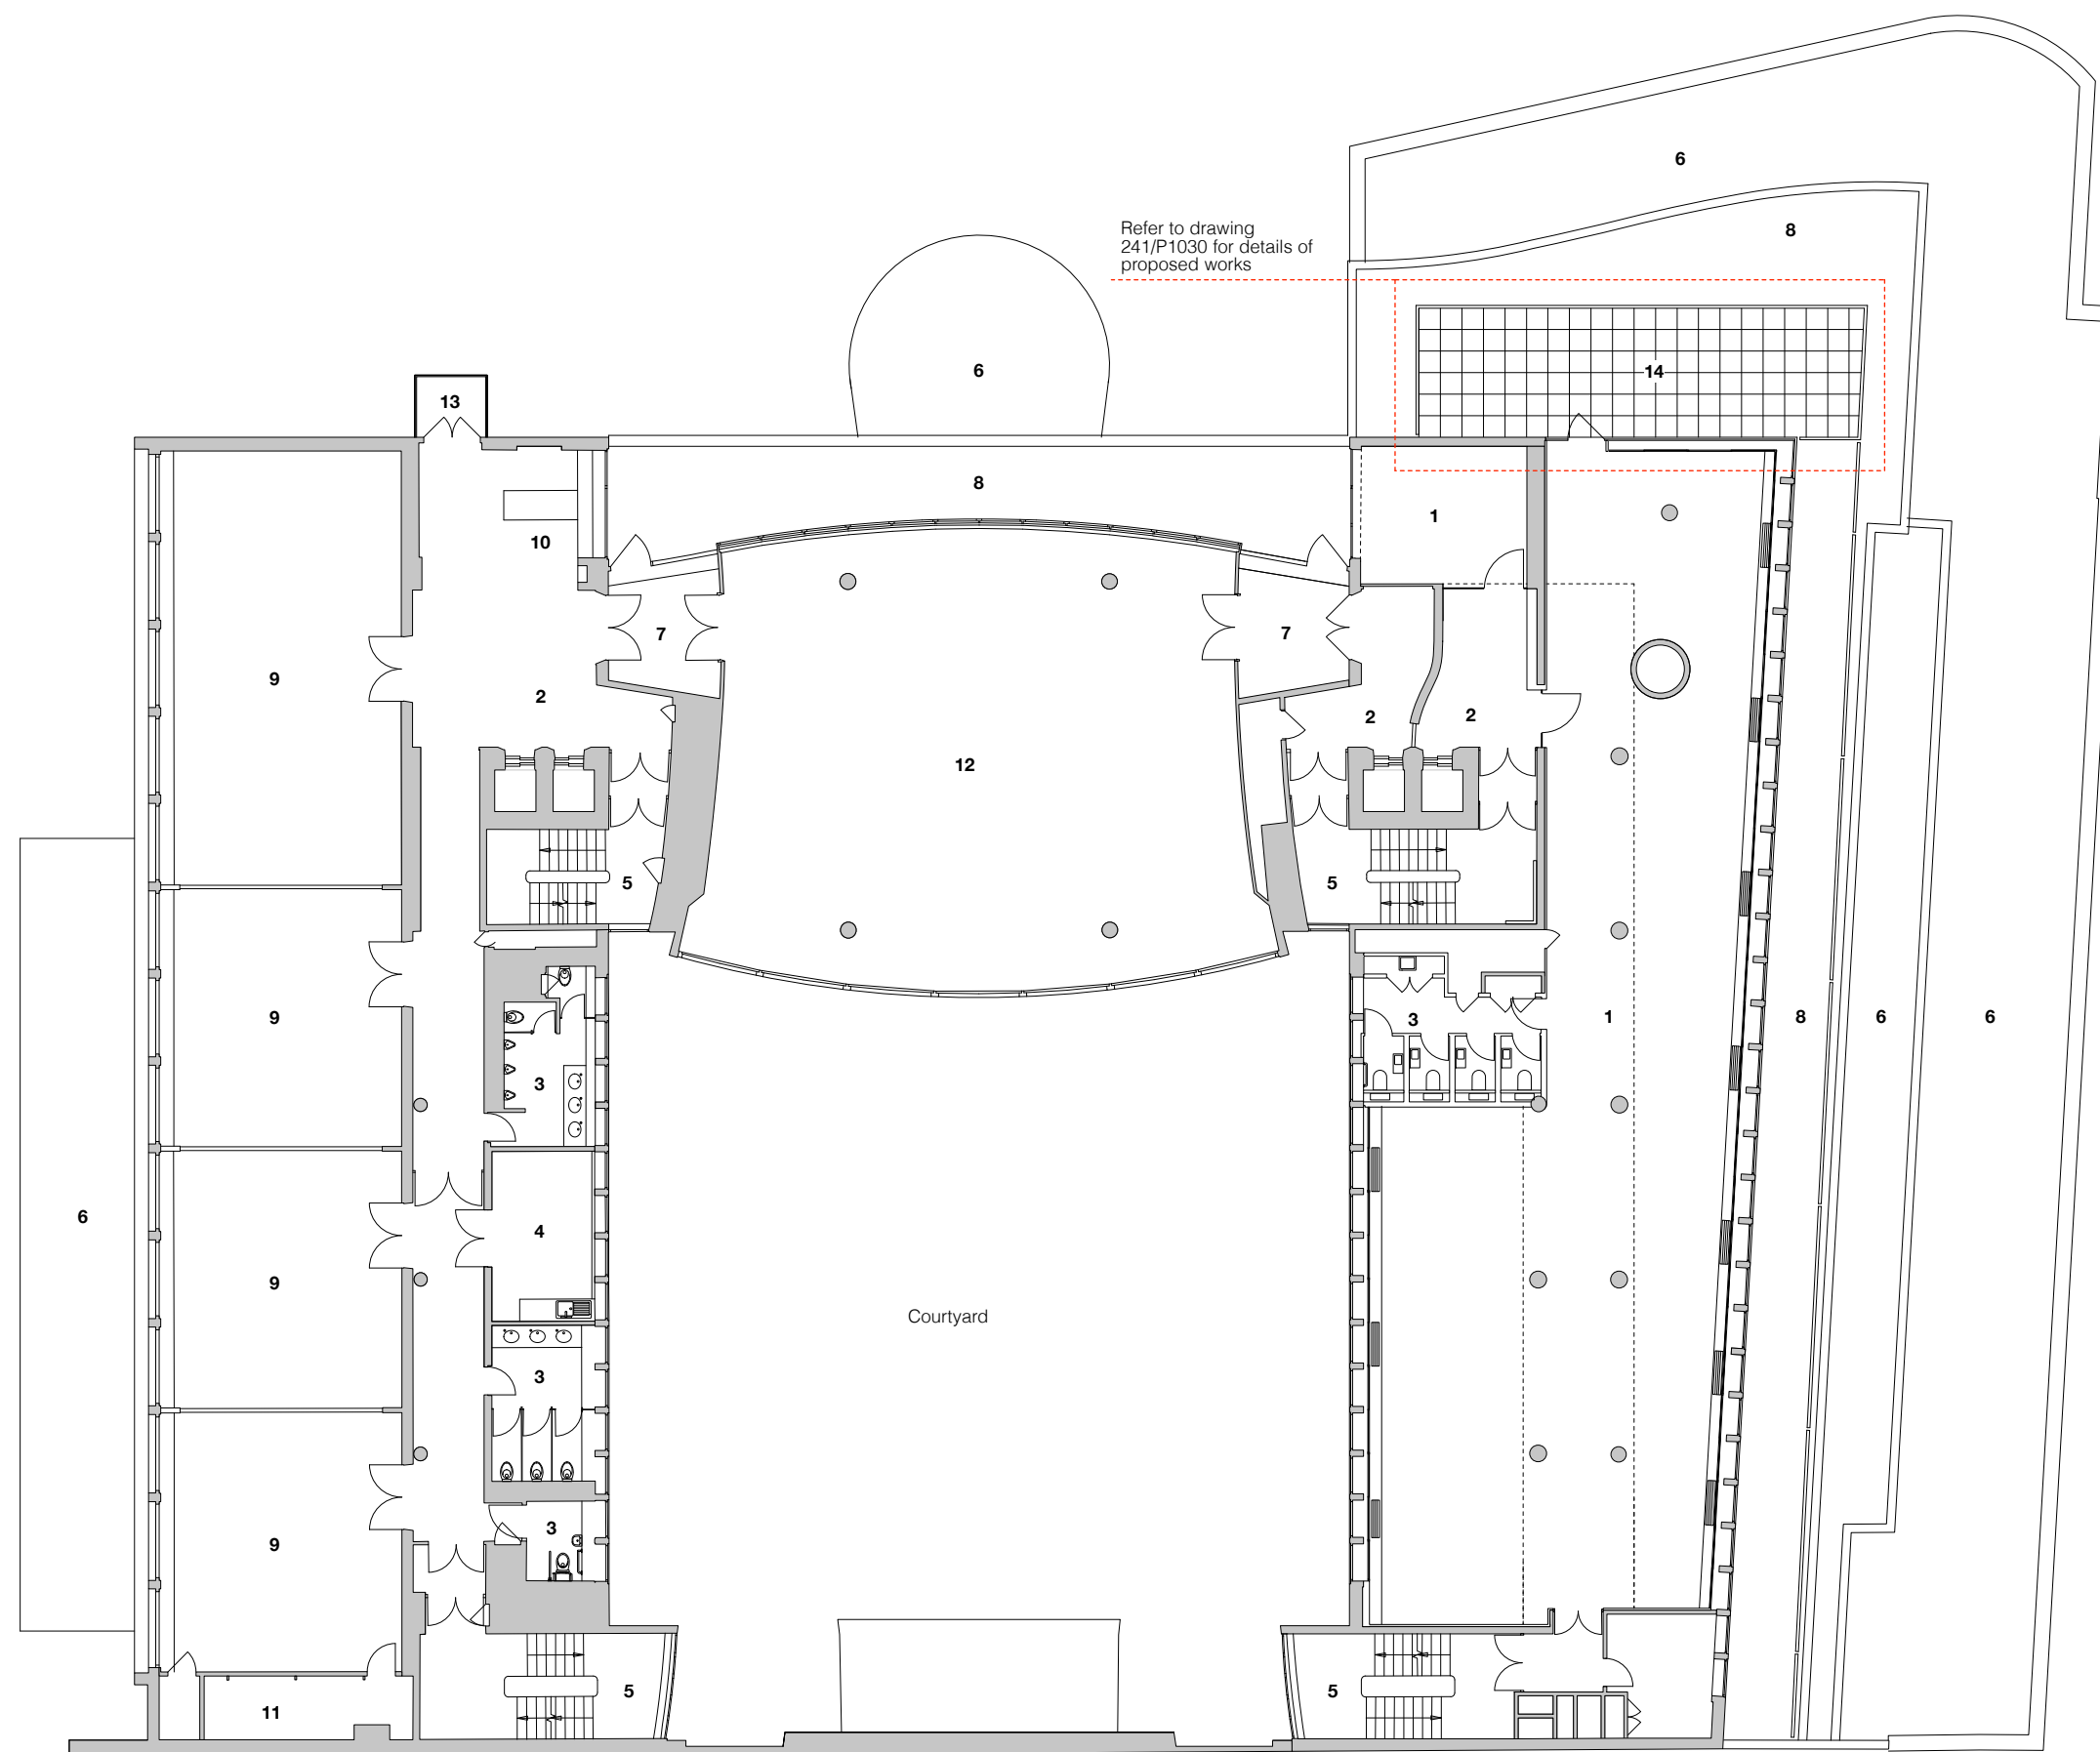

Refer to drawing 241/P1030 for details of proposed works

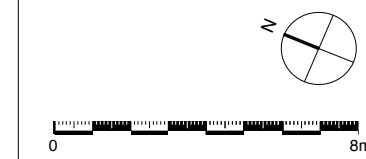

2	Planning Issue Roof Terrace	GR	06/08/18
1	Planning Issue Toilets	GR	20/06/18

Trades Union Congress
5th Floor Toilets and Roof Terrace
 Proposed 5th Floor Plan
 Status: Planning
 1:100 (A1) / 1:200 (A3)
 June 2018

Draw N° 241 / P1010-RevP2
 Drawn by GR | Authorised by HB | Size A1
HUGHBROUGHTONARCHITECTS
 41a Beavor Lane London W6 9BL
 T 020 8735 9959 F 020 8563 3891 E info@hbarchitects.co.uk
 © Hugh Broughton Architects Ltd