





Photo showing the existing collapsible balustrade to the roof area

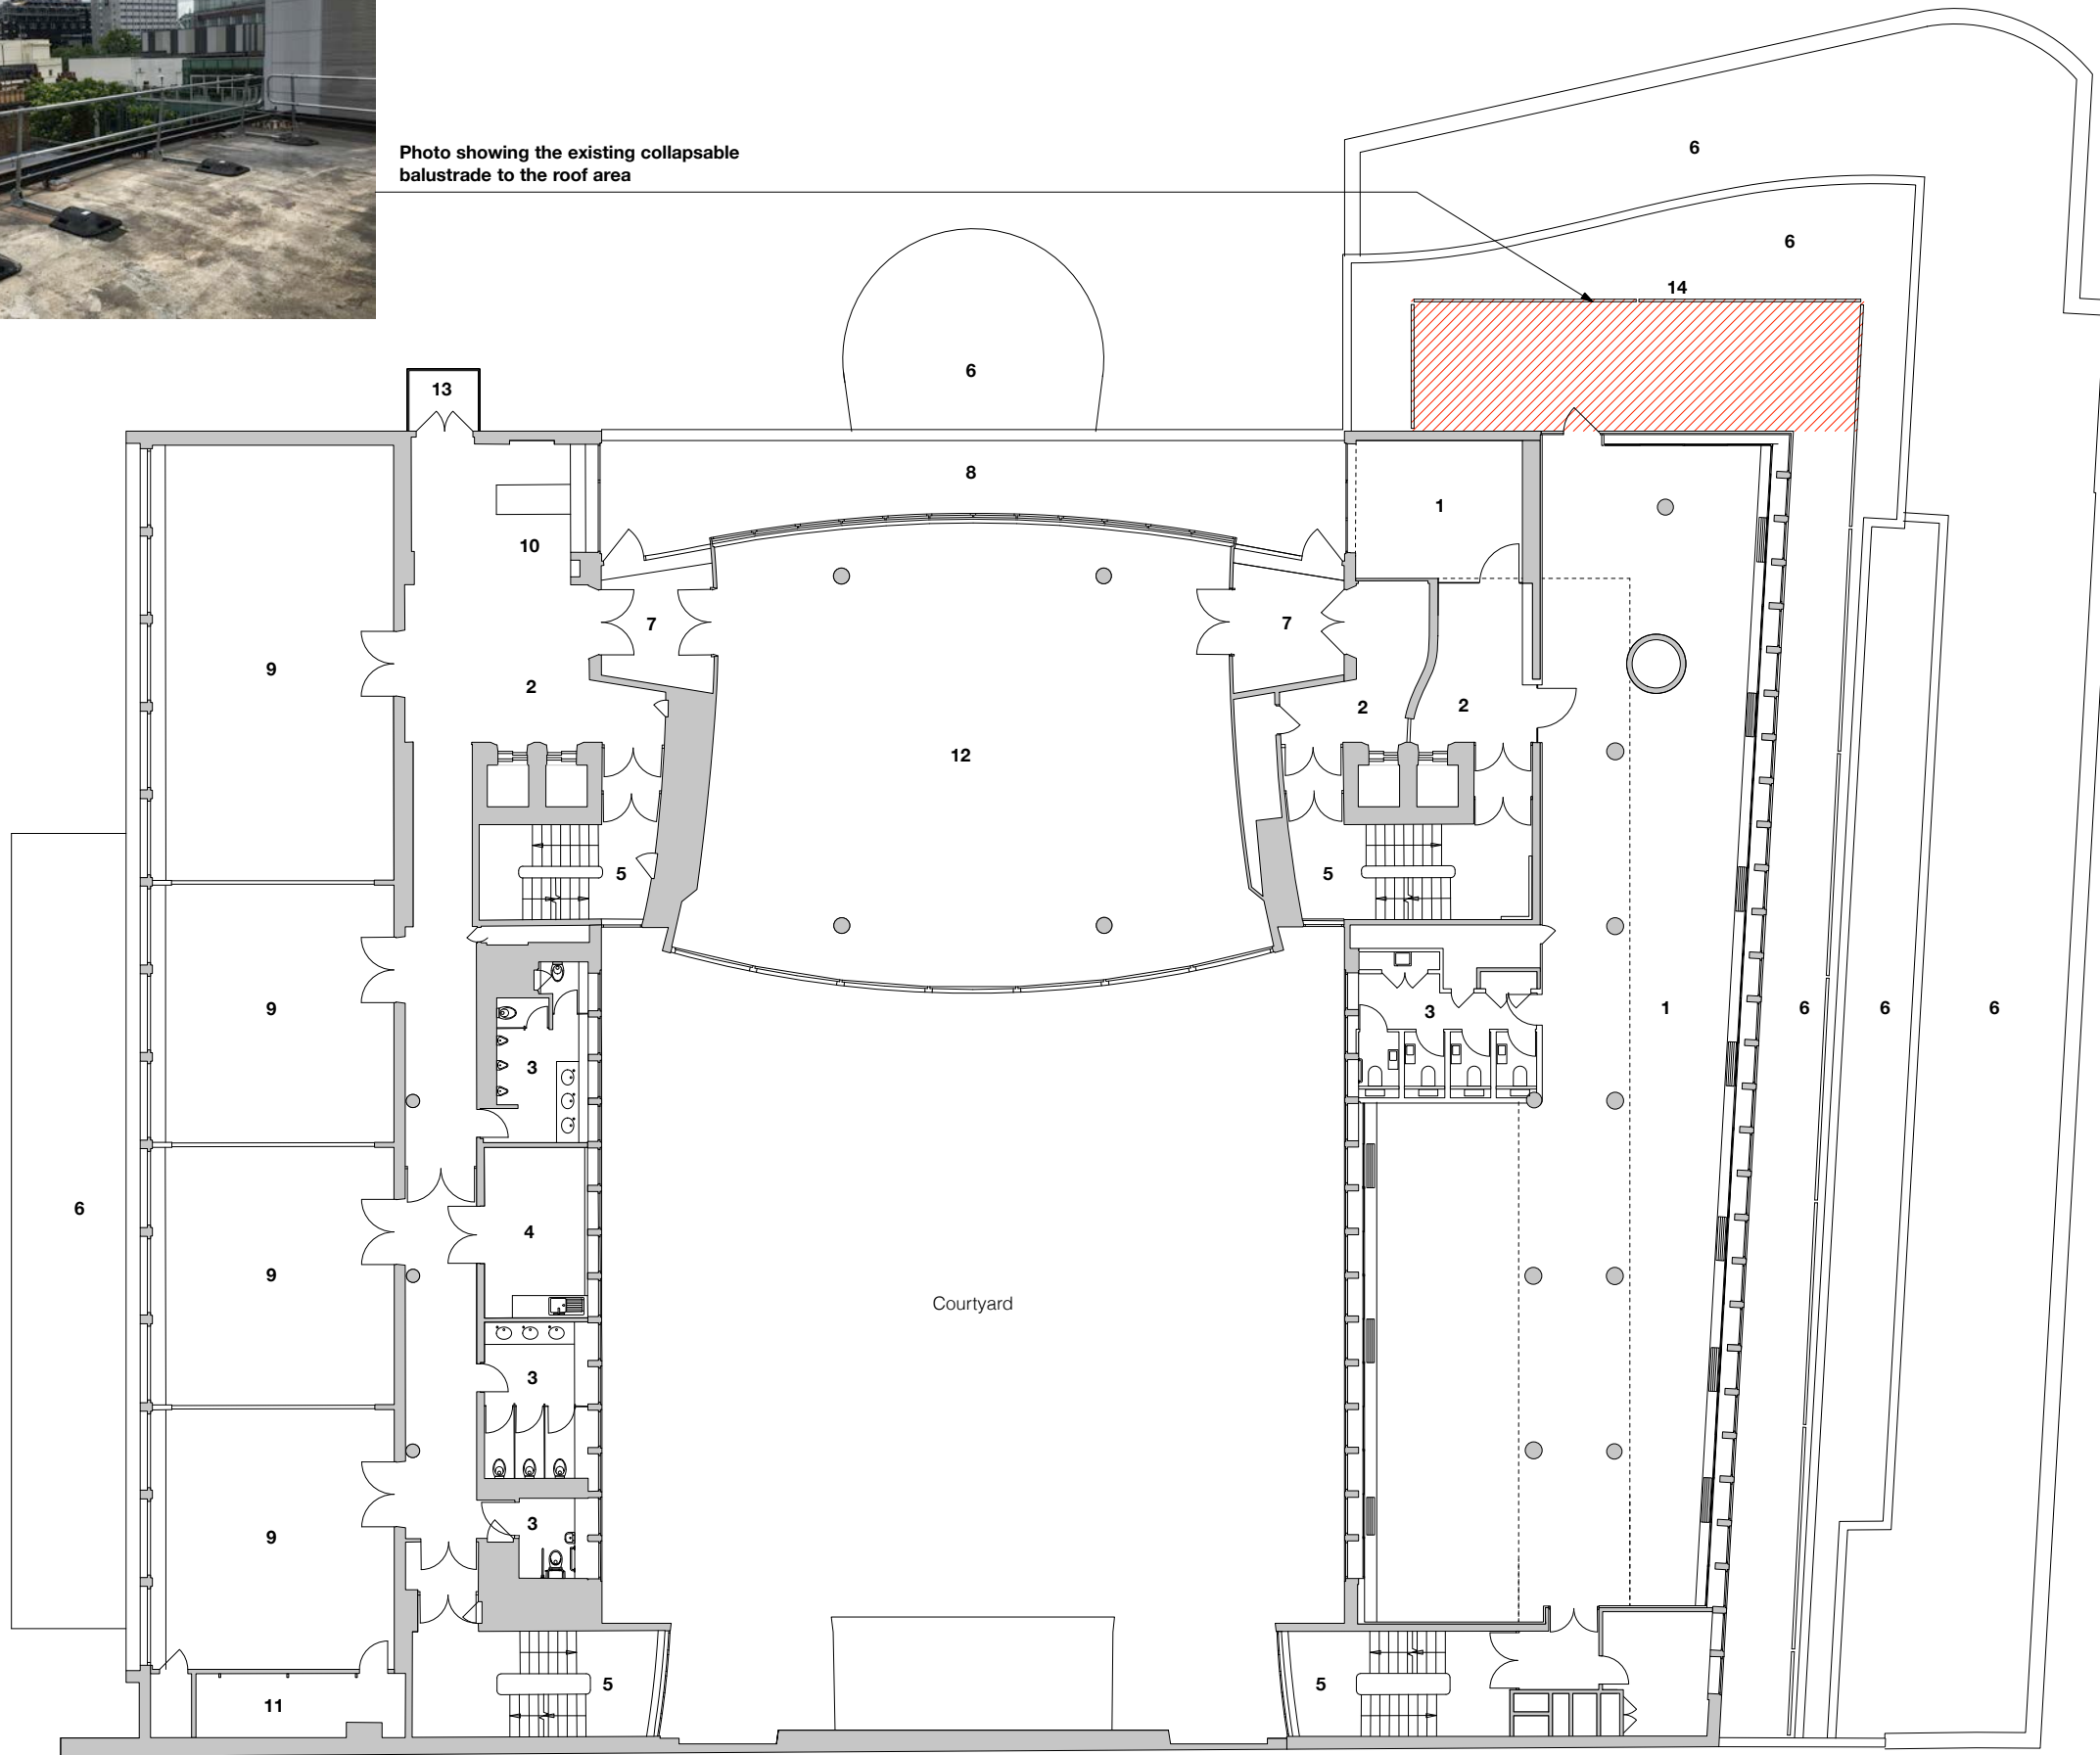

Do not scale drawings
 All dimensions are in millimetres unless stated otherwise
 Use figured dimensions only and report any discrepancies in writing to the architect

- Specific key and notes**
- 1 Offices
 - 2 Lift lobby
 - 3 Toilets
 - 4 Kitchen
 - 5 Existing fire escape stair
 - 6 Roof areas (incl lower levels)
 - 7 Ante room
 - 8 Terrace for service access only
 - 9 Meeting room
 - 10 Reception
 - 11 Store room
 - 12 Council Chamber
 - 13 Balcony
 - 14 Existing collapsible balustrade to be replaced with fixed balustrade within hatched area

Area of proposed work

 

2	Planning Issue Roof Terrace	GR	06/08/18
1	Planning Issue Toilets	GR	20/06/18

Trades Union Congress
5th Floor Toilets and Roof Terrace
 Existing 5th Floor Plan
 Status: Planning
 1:100 (A1) / 1:200 (A3)
 June 2018

Draw N° 241 / E1010-RevP2
 Drawn by GR | Authorised by HB | Size A1
HUGHBROUGHTONARCHITECTS
 41a Beavor Lane London W6 9BL
 T 020 8735 9959 F 020 8563 3891 E info@hbarchitects.co.uk
 © Hugh Broughton Architects Ltd