



© This drawing is the property of BLUE LIME who retain the sole copyright of its contents & it may not be reproduced in part or in whole without written permission

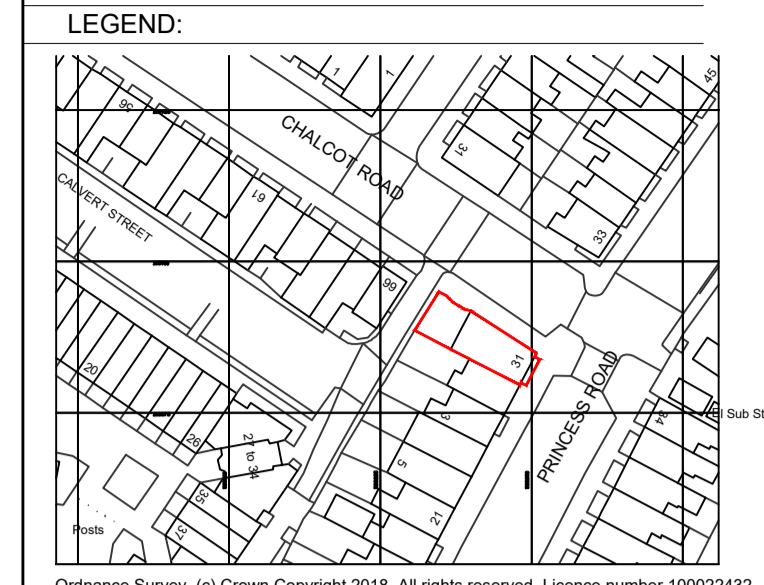


Ordnance Survey, (c) Crown Copyright 2018. All rights reserved. Licence number 100022432

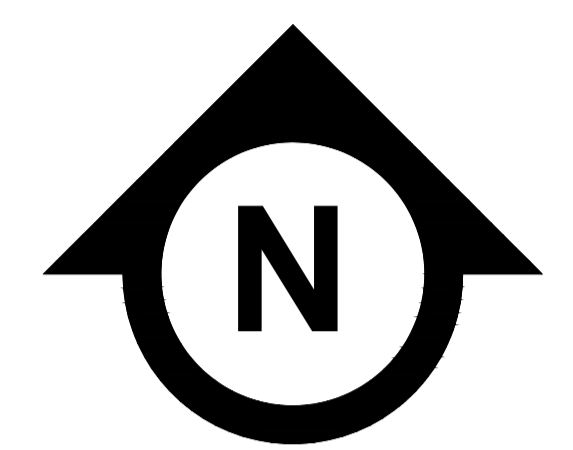

OS MAP  
SCALE 1:1250

NOTE:  
DO NOT SCALE FROM  
DRAWINGS & ALL DIMENSIONS  
TO BE CHECKED ON SITE

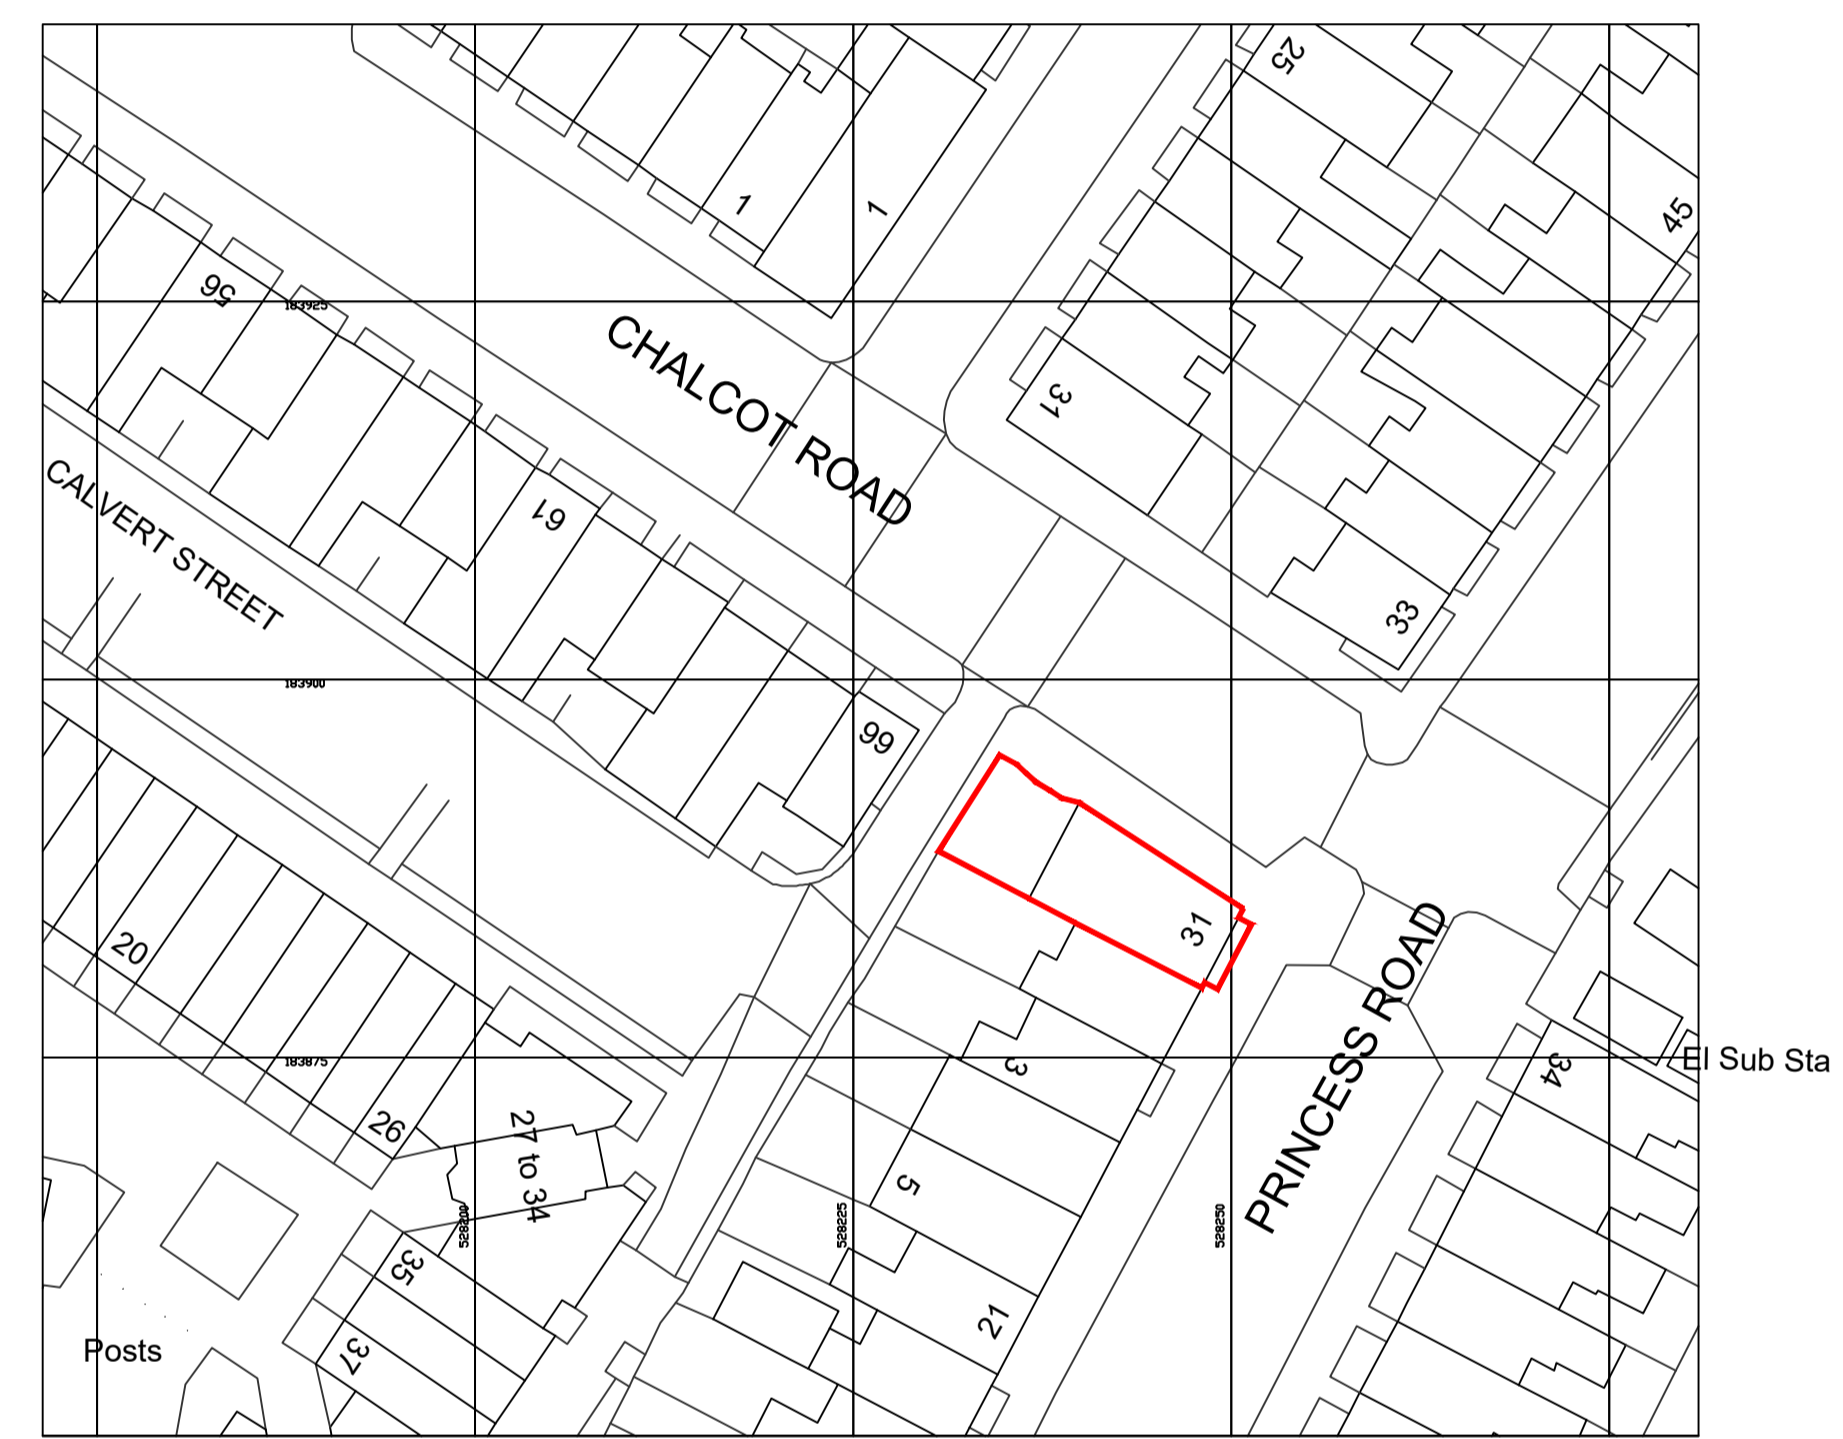

Ordnance Survey, (c) Crown Copyright 2018. All rights reserved. Licence number 100022432

01:31B PRINCESS ROAD BLOCK SITE PLAN  
SCALE 1:500

Amendments:			
Rev	Int.	Date	Description

Project:  
31B Princess Road  
NW1 8JR

Title:  
Site Plan



Bluelime LTD  
Unit 3  
17-19 Bonny Street  
London  
NW1 9PE

T: +44 (0) 844 800 5711  
F: +44 (0) 844 800 5659  
E: info@bluelimeltd.com  
W: www.bluelimeltd.com

TOWN PLANNING DRAWINGS

Drawn By: AMC	Scale: AS@ A1	Date: 28/06/18
Drawing Number: BLD-1627-PP-109		Revision: