



ALL DIMENSIONS TO BE CHECKED ON SITE.
COPYRIGHT RESERVED.

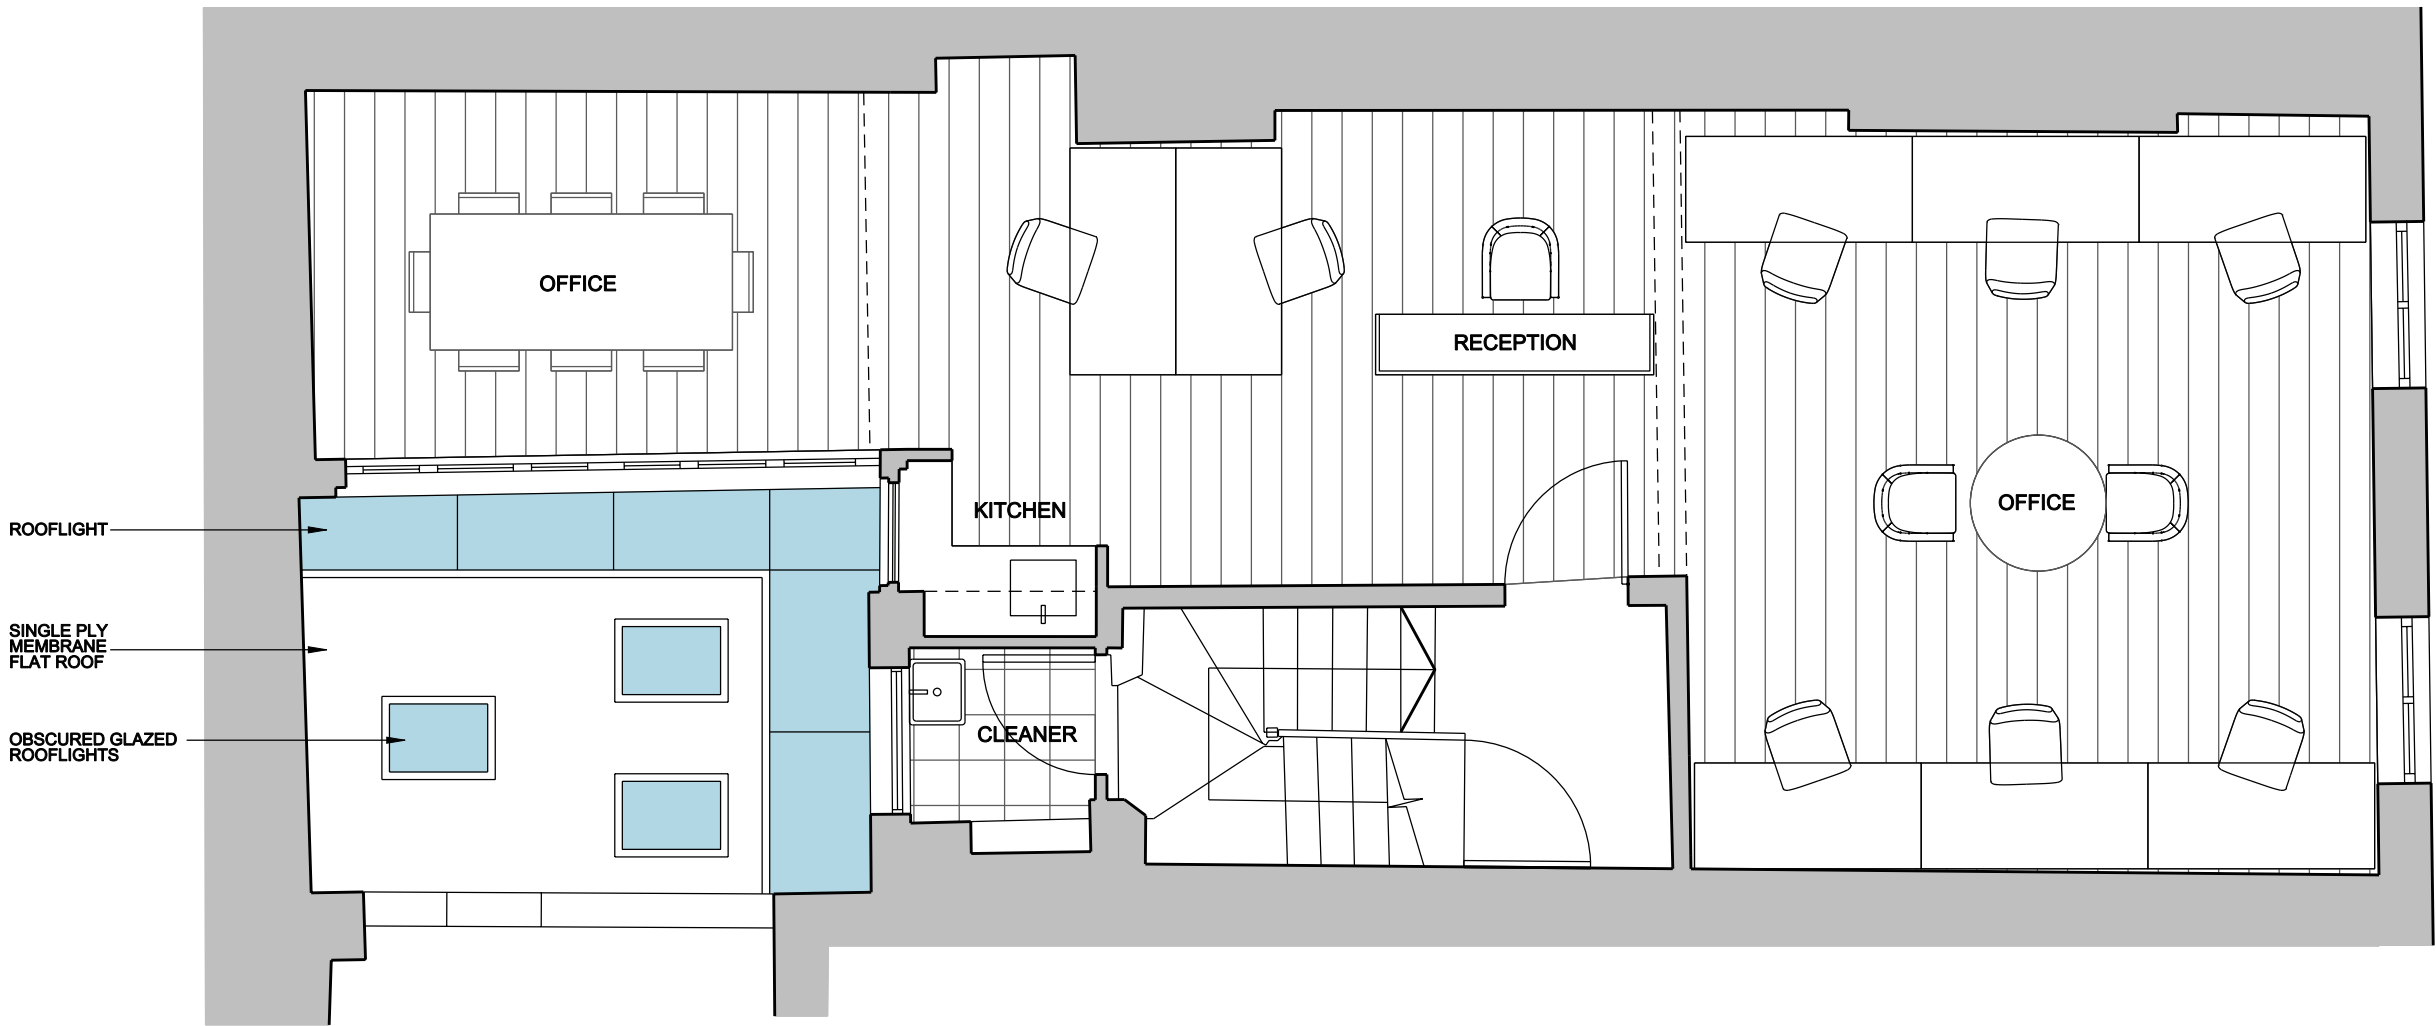

SECOND FLOOR

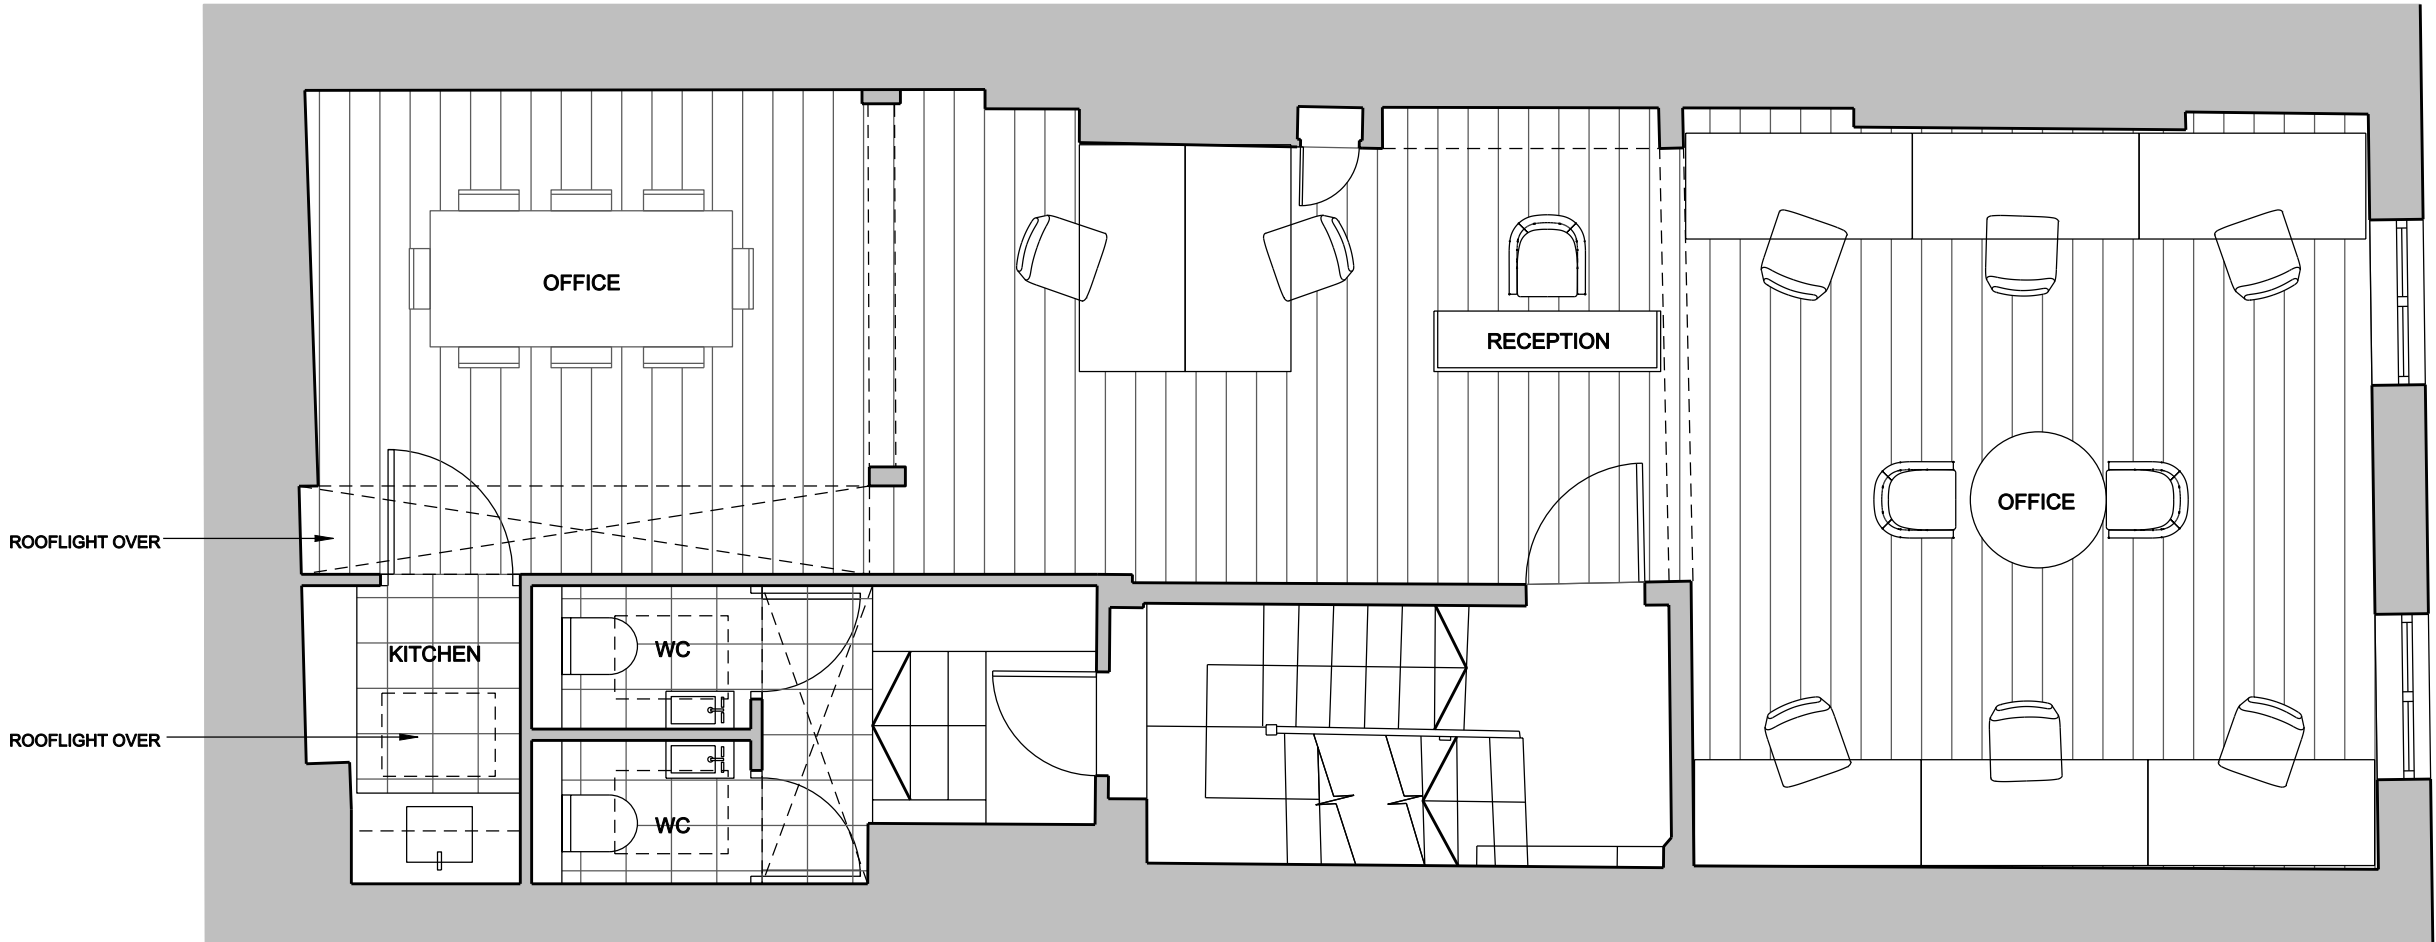

FIRST FLOOR



REVISIONS			
SCALE	DATE	DRAWN	CHECKED
1:50	06.08.18	SD	

PROJECT
89 CHARLOTTE STREET
LONDON

DRAWING
PROPOSED FLOOR PLANS

Phoenix Yard, 65 Kings Cross Road, London WC1X 9LW
+44 (0) 207 239 4920 info@zdarchitects.com

zda Zuber
Dobson
Architects

DRAWING No. 18012-P-003 REV