



FRONT ELEVATION

750w 750h 25d blade sign powder coated RAL 3004 red satin with white vinyl graphics applied to both faces & 2no. over head portland signlux light units & metal support brackets powder coated grey RAL 7016.

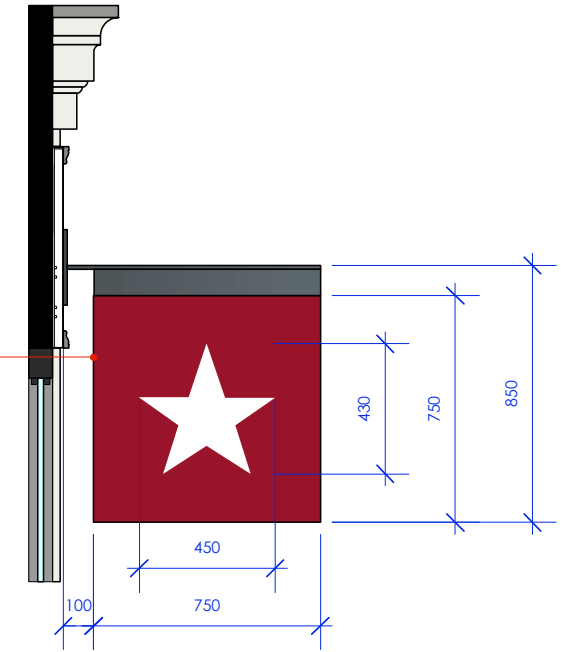

SIDE ELEVATION

SIGN D
EXTERNALLY ILLUMINATED
PROJECTING SIGN
scale 1:25

 

<p>★ PRET ★</p> <p>PROJECT FINCHLEY ROAD 219 FINCHLEY ROAD LONDON NW3 6LP</p> <p>DRAWING No. TD18-PM93-PL03.2</p>	<p>TITLE detailed signage 02</p>		<p>REVISIONS A: detailed signage section BB revised. B: sign E omitted.</p>	<p>All dimensions to be confirmed on site by Contractor. Structural works to be confirmed by Structural Engineer. All elements to comply with statutory requirements.</p> <p>Copyright Tanner Design Limited 2b/4b Gosport Street Lyngington Hampshire S041 9BE tel. 01590 689609 email. studio@tannerdesign.co.uk www.tannerdesign.co.uk</p> <p>Tannerdesign</p>
	<p>REVISION B</p>	<p>DATE 08.08.18</p>		