


No. 85

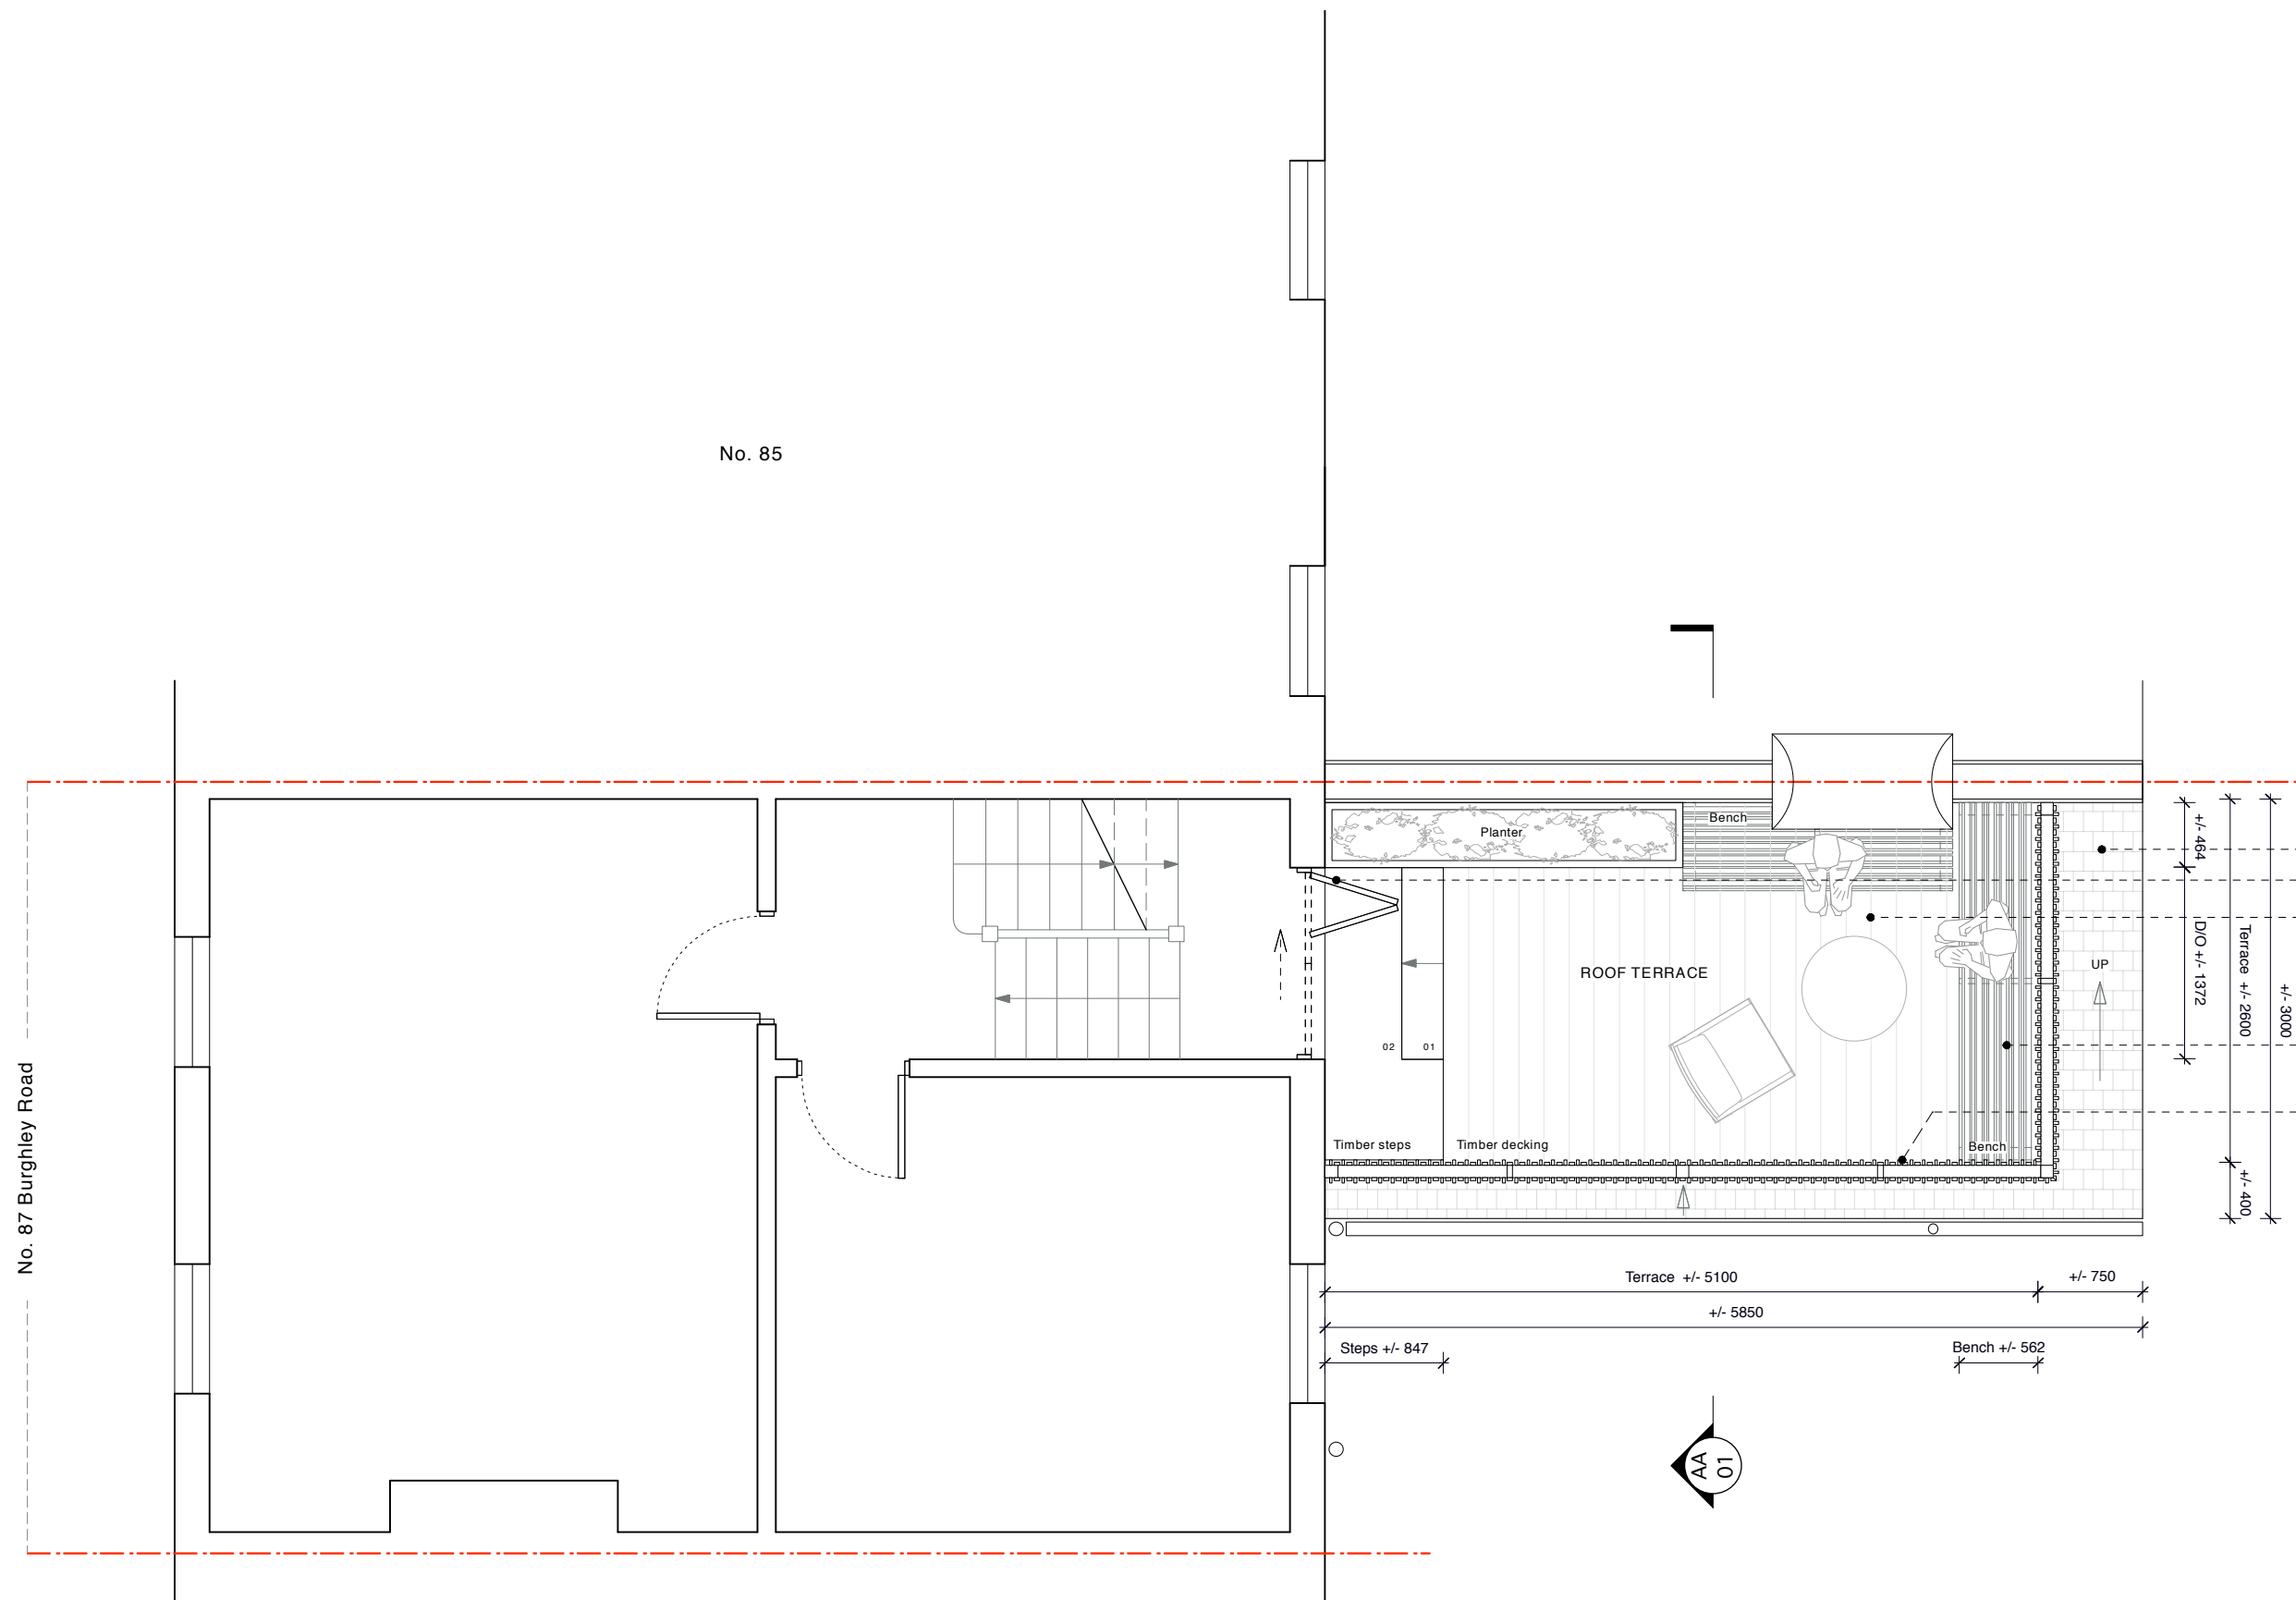

- Natural slate
- Aluminium framed bifold door RAL 7021
- Timber decking to terrace
- Timber bench
- Integrated structural timber screen / balustrade

No. 87 Burghley Road

ROOF PLAN AS PROPOSED



**Alexander
Martin
Architects**

22-24 Kingsford Street
London NW5 4JT
T. +44.0.20.3290.3540
E. info@amarchitects.co.uk
W. amarchitects.co.uk



© Alexander Martin Architects Limited. DO NOT SCALE.
All drawings are to be read in conjunction with the relevant structural and services drawings. All dimensions to be checked on site by Contractor. Report any discrepancies to AMA prior to construction.

Revisions

Status	PLANNING
Client	MR S. SNOW
Project	87 BURGHELEY ROAD, NW5 1UH



Drawing title	PROPOSED PLAN	
Drawn	DJ	Checked AM
Scale	1:50@A3	Date 30.04.2018
Drawing No	183-AP-100	Rev -