
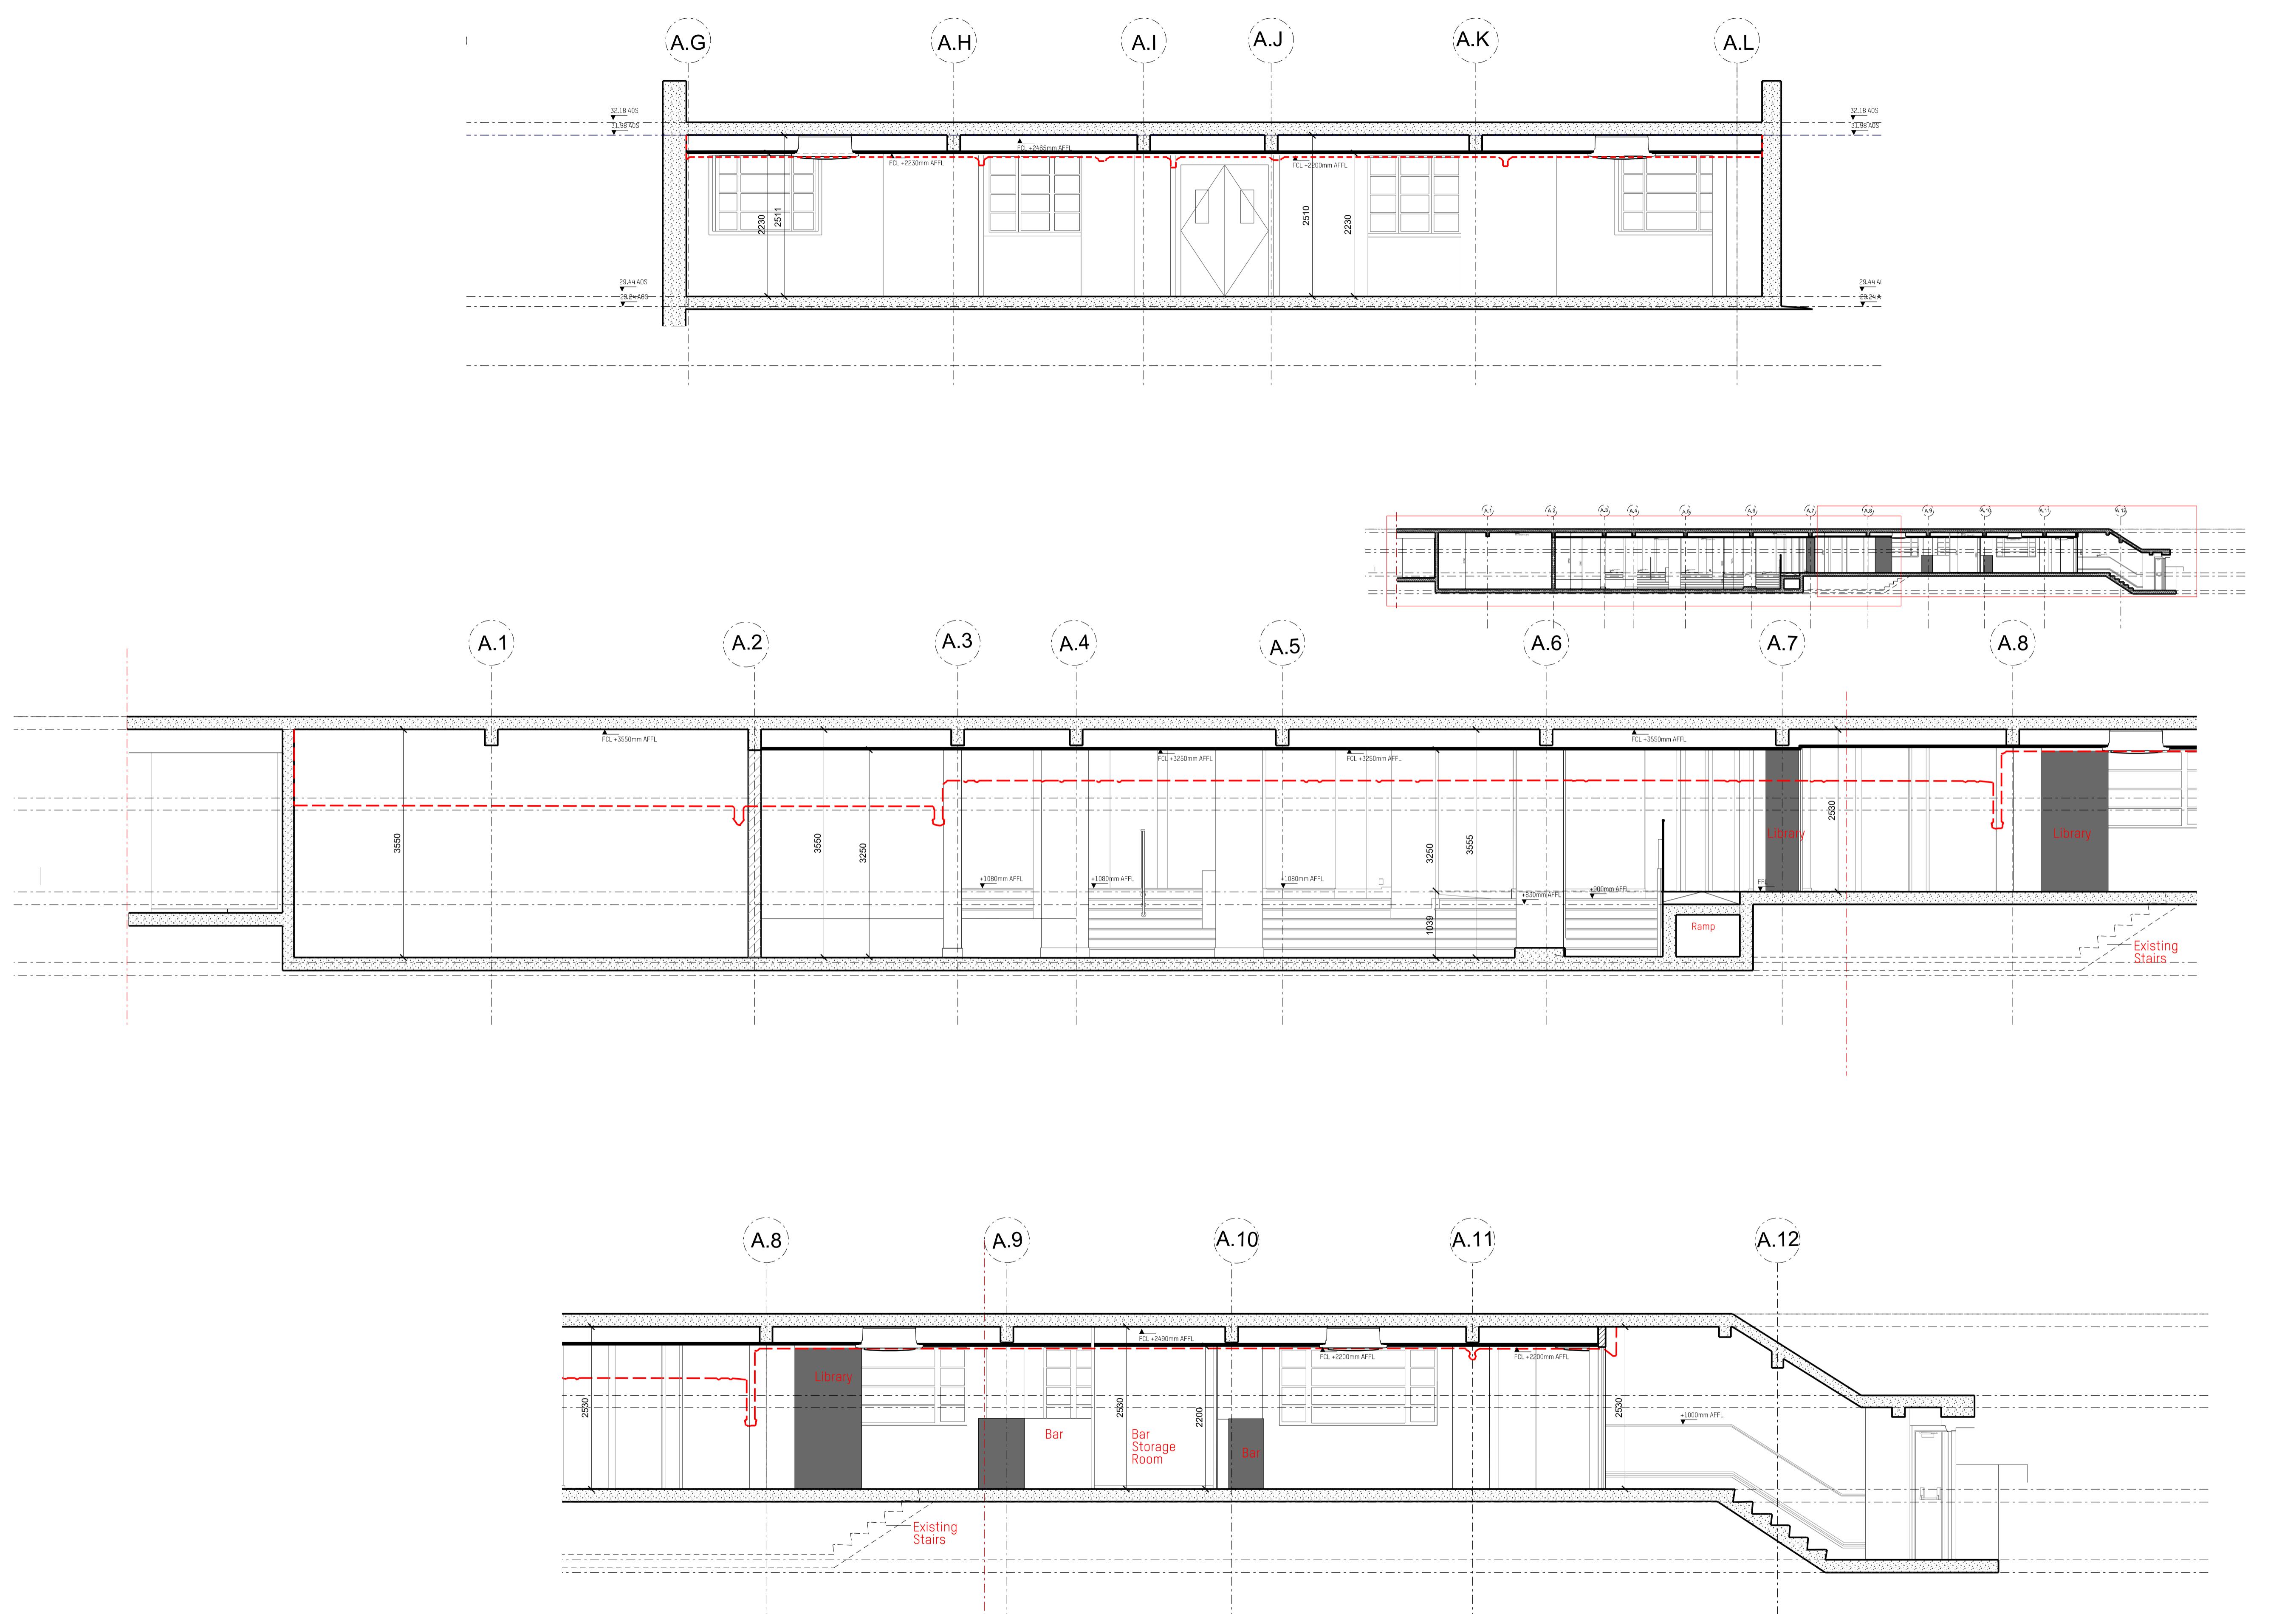


NOT SCALE FROM THIS DRAWING ALL DIMENSIONS ARE TO BE
CHECKED ON SITE PRIOR TO BUILD. DIMENSIONAL DIFFERENCES TO BE
ARRANGED WITH THE ARCHITECT. THIS DRAWING IS TO BE READ IN
CONNECTION WITH ALL CONSULTANTS INFORMATION. MACKAY AND
PARTNERS LLP RETAIN THE COPYRIGHT OF ALL INFORMATION WITHIN
THIS DRAWING.

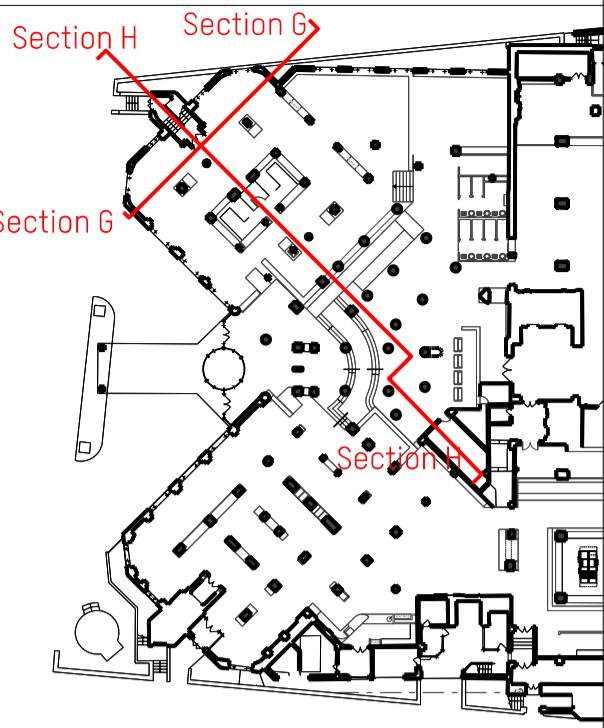

The figure is a detailed architectural site plan of a city block. It features a central area outlined by a red dashed border. The plan includes labels for 'ALBANT STREET' at the top and 'OSNBURGH STREET' at the bottom left. On the right side, there is a label 'Cycle lane Station'. The plan depicts a complex network of buildings, roads, and other urban infrastructure.

Mackay Partners

ARCHITECTS & DESIGNERS
studios, Florin Court, 6-9 Charterhouse Square
London EC1M 6EY tel +44 (0)207 608 1177
enquiries@mackayandpartners.co.uk

White House Hotel

Digitized by srujanika@gmail.com

SAL
D FLOOR
NS G, H

:50 Scale @ A3 1:100 Drawn by JS

7/07/2018

Rev.

P_0600_501