



36

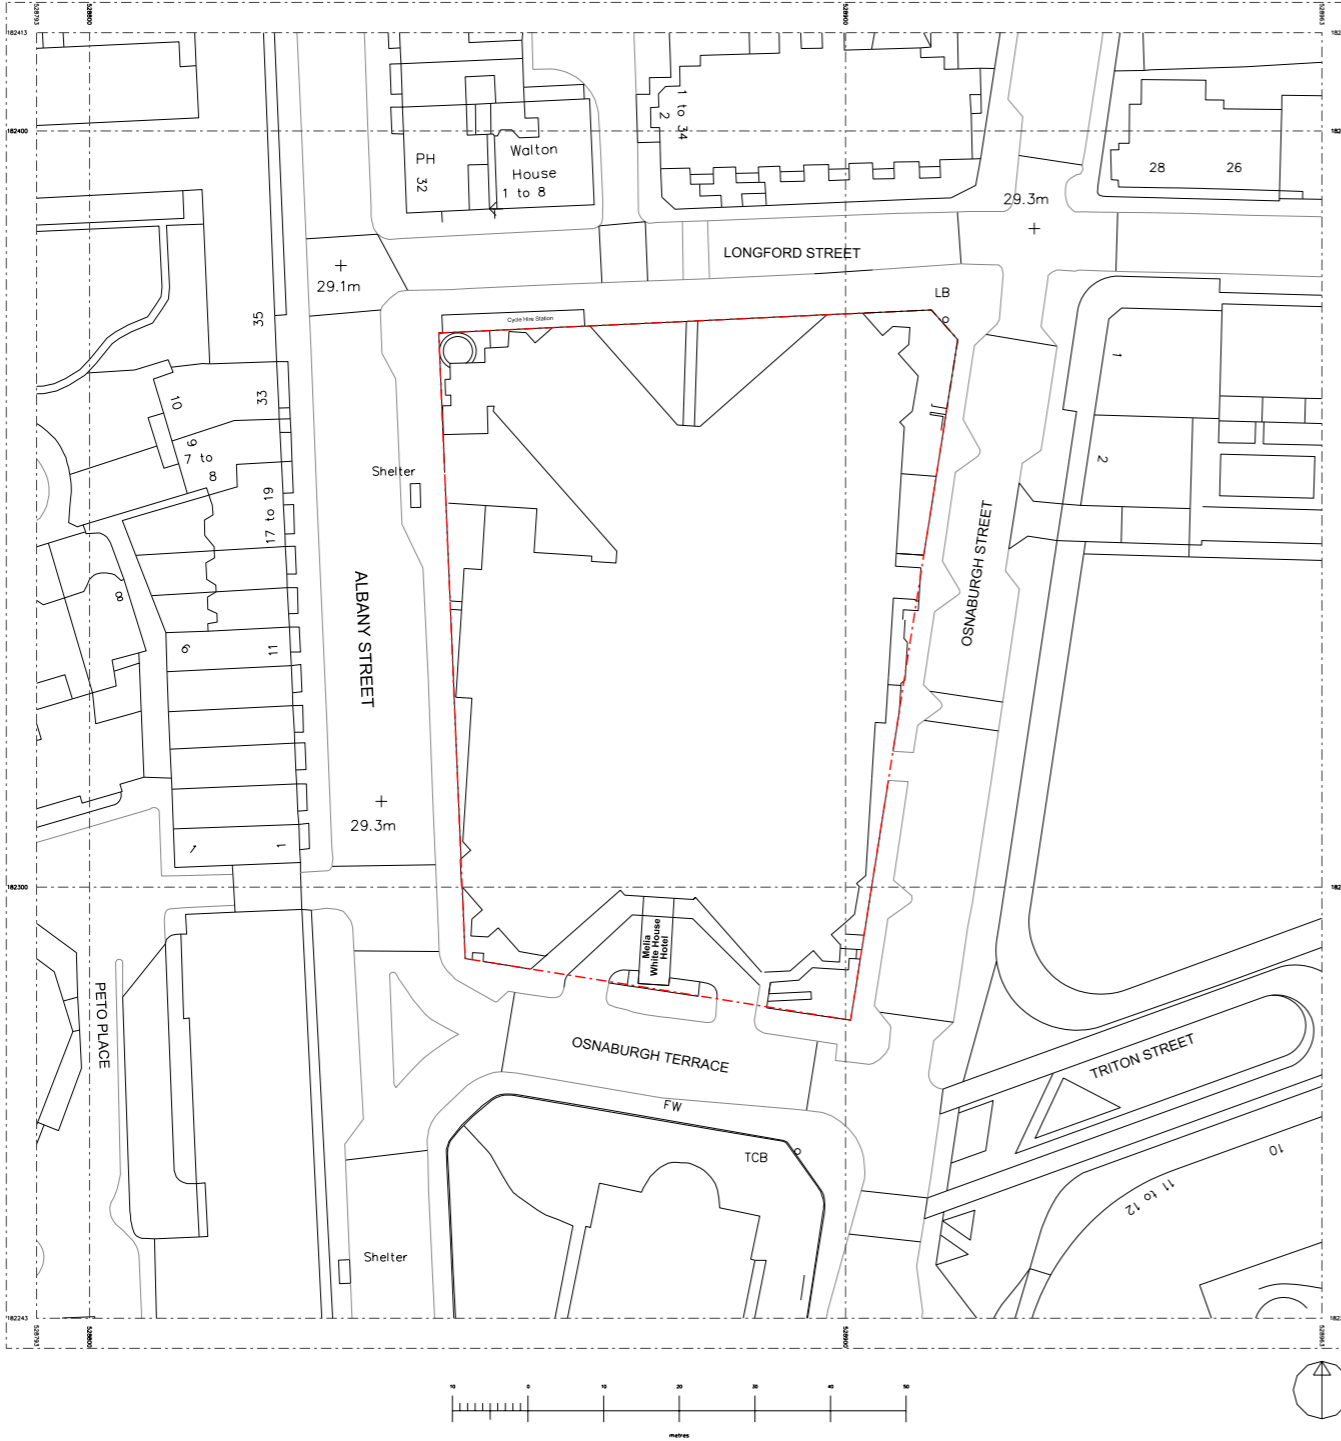

DO NOT SCALE FROM THIS DRAWING. ALL DIMENSIONS ARE TO BE CHECKED ON SITE PRIOR TO BUILD. DIMENSIONAL DIFFERENCES TO BE CONFIRMED WITH THE ARCHITECT. THIS DRAWING IS TO BE READ IN CONJUNCTION WITH ALL CONSULTANTS INFORMATION. MACKAY AND PARTNERS LLP RETAIN THE COPYRIGHT OF ALL INFORMATION WITHIN THIS DRAWING.

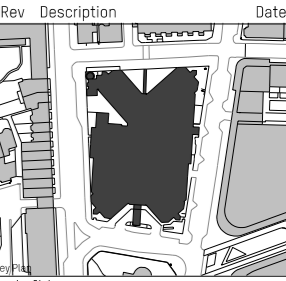

PLANNING
Issued only for purpose indicated

Mackay + Partners

ARCHITECTS & DESIGNERS
Florin Studios, Florin Court, 6-8 Charterhouse Square
London EC1M 6EY tel: +44 (0)207 609 1177
e mail: contact@mackayandpartners.co.uk

Job Title
White House Hotel

Drawing Title
**EXISTING
SITE PLAN**

Scale @ A1: 1:1250	Scale @ A3: 1:2500	Drawn by	MT
Date	18/04/2018	Checked by	KM
Drawing No.	612.17_EX_01XX_100	Rev.	-

DO NOT SCALE FROM THIS DRAWING. ALL DIMENSIONS ARE TO BE CHECKED ON SITE PRIOR TO BUILD. DIMENSIONAL DIFFERENCES TO BE CONFIRMED WITH THE ARCHITECT. THIS DRAWING IS TO BE READ IN CONJUNCTION WITH ALL CONSULTANTS' INFORMATION. MACKAY AND PARTNERS LLP RETAIN THE COPYRIGHT OF ALL INFORMATION WITHIN THIS DRAWING.



Rev	Description	Date

Key Plan
Drawing Status
PLANNING
Issued only for purpose indicated



ARCHITECTS & DESIGNERS
Florin Studios, Florin Court, 6-9 Charterhouse Square
London EC1M 6EY tel +44 (0)207 608 1177
e mail: contact@mackayandpartners.co.uk

Job Title
White House Hotel



Drawing Title
**EXISTING
GROUND FLOOR
FULL PLAN**


Scale @ A1: 1:200 Scale @ A3: 1:400 Drawn by **MT**

Date **17/07/2018** Checked by **KM**

Drawing No. **612.17_EX_0200_200** Rev. -

DO NOT SCALE FROM THIS DRAWING. ALL DIMENSIONS ARE TO BE CHECKED ON SITE PRIOR TO BUILD. DIMENSIONAL DIFFERENCES TO BE CONFIRMED WITH THE ARCHITECT. THIS DRAWING IS TO BE READ IN CONJUNCTION WITH ALL CONSULTANTS INFORMATION, MACKAY AND PARTNERS LLP RETAIN THE COPYRIGHT OF ALL INFORMATION WITHIN THIS DRAWING.

-  Demolished Walls
-  Demolished or altered Surfaces/Furniture

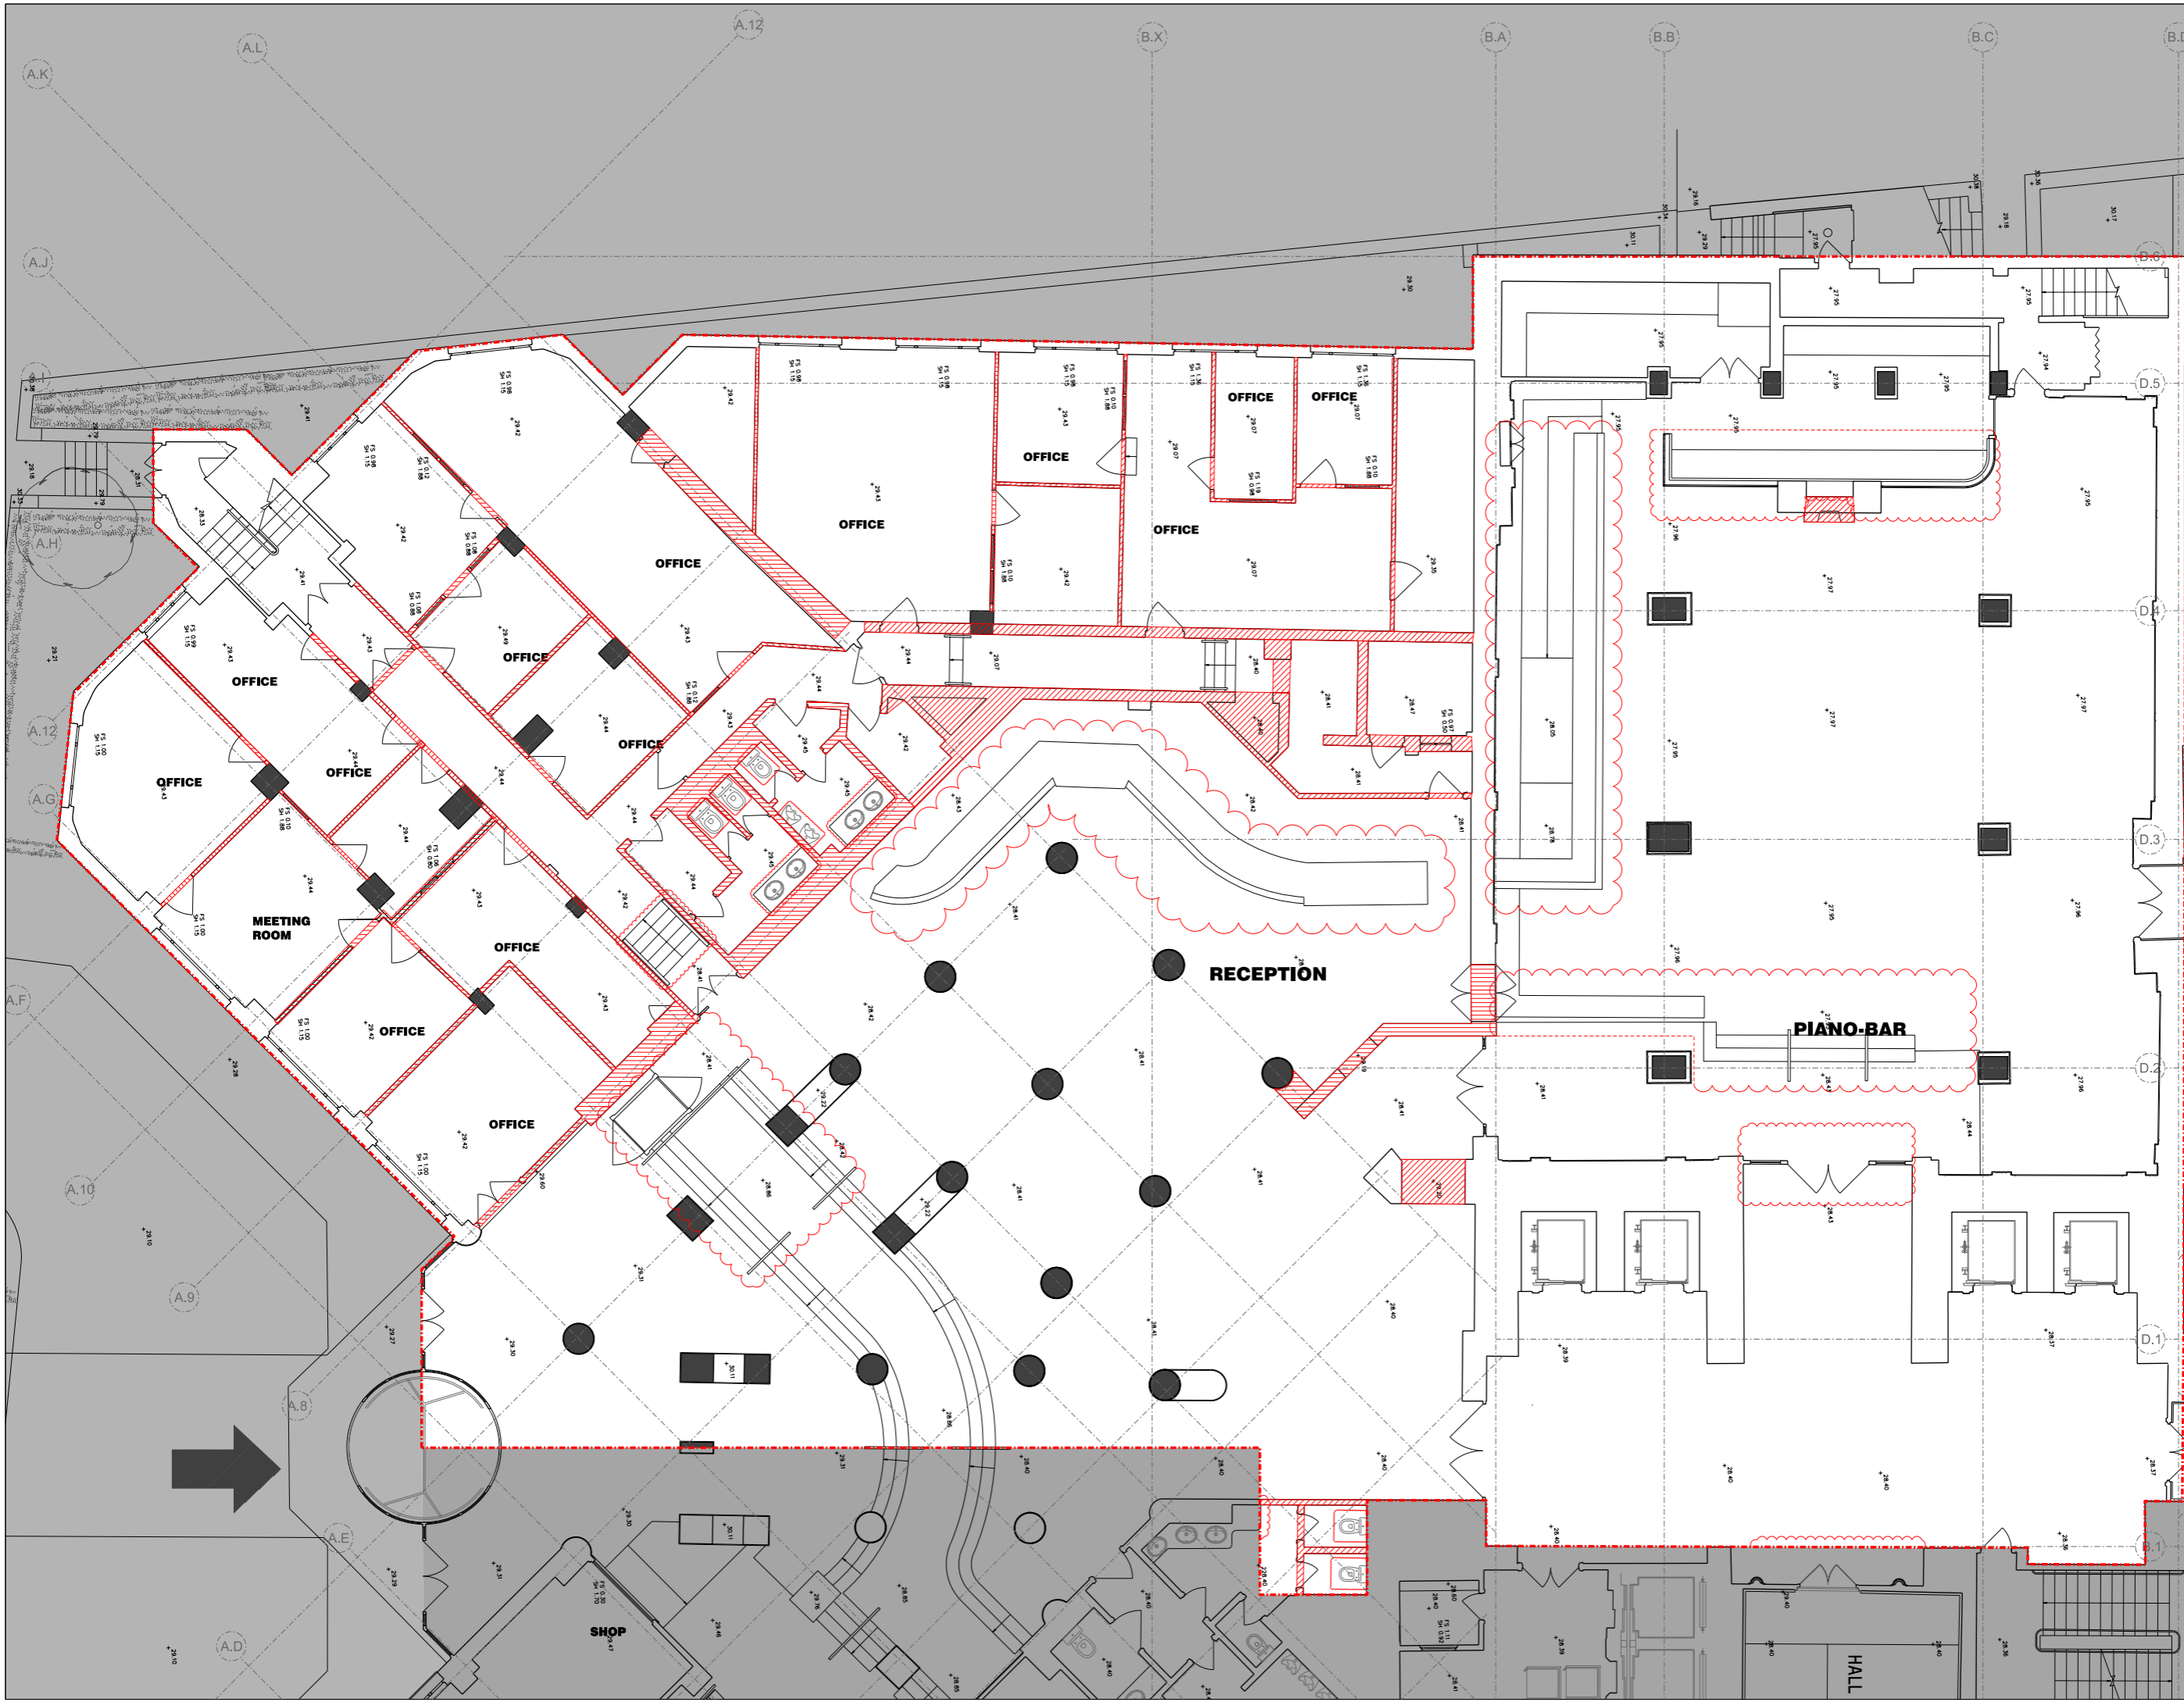

Rev	Description	Date

Key Plan
 Drawing Status
PLANNING
 Issued only for purpose indicated

Mackay Partners



ARCHITECTS & DESIGNERS
 Florin Studios, Florin Court, 6-9 Charterhouse Square
 London EC3M 3EY tel: +44 (0)207 608 1177
 e mail: contact@mackayandpartners.co.uk


Job Title
White House Hotel

Drawing Title
**EXISTING
 GROUND FLOOR / ZONE A1
 PLANS**

Scale @ A0 1:50	Scale @ A2 1:100	Drawn by MT
Date 17/07/2018	Checked by KM	
Drawing No. 612.17_EX_0600_301	Rev.	

DO NOT SCALE FROM THIS DRAWING. ALL DIMENSIONS ARE TO BE CHECKED ON SITE PRIOR TO BUILD. DIMENSIONAL DIFFERENCES ARE TO BE CONFIRMED WITH THE ARCHITECT. THIS DRAWING IS TO BE READ IN CONJUNCTION WITH ALL CONSULTANT'S INFORMATION, MACKAY AND PARTNERS LLP RETAIN THE COPYRIGHT OF ALL INFORMATION WITHIN THIS DRAWING.

-  Demolished Walls
-  Demolished or altered Surfaces/Furniture

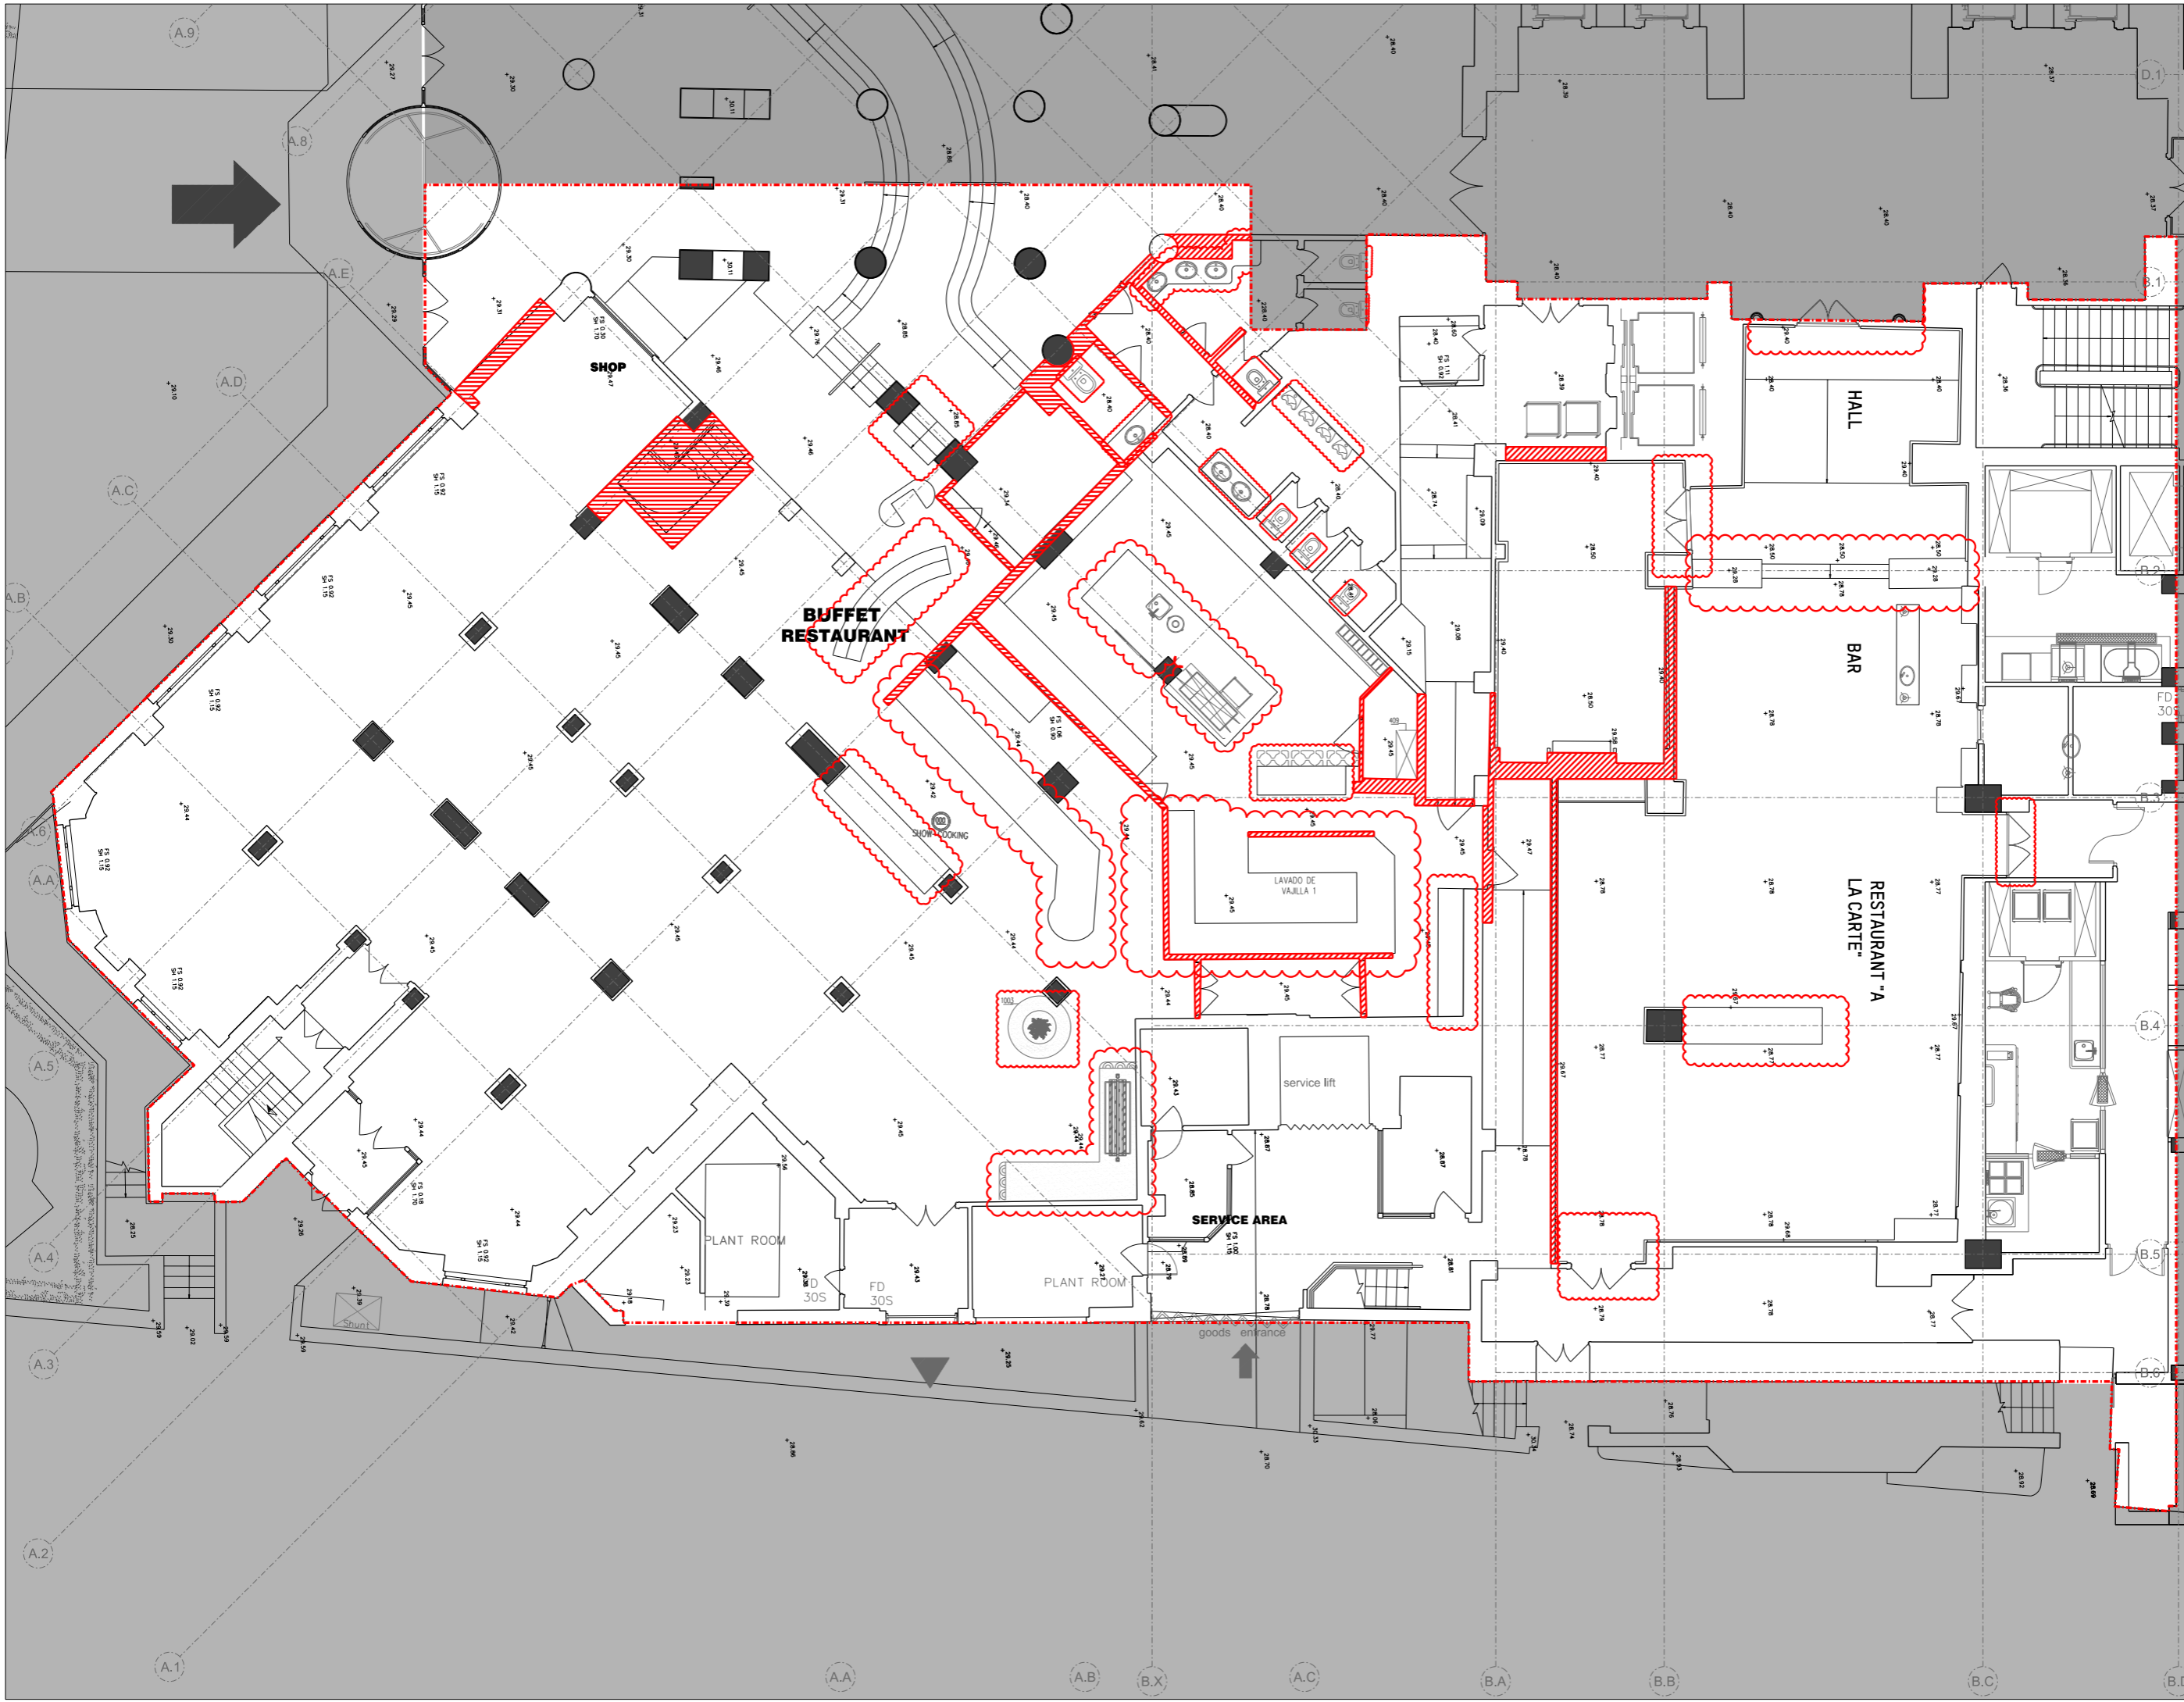

Rev	Description	Date

Key Plan
Drawing Status
PLANNING
Issued only for purpose indicated

**Mackay
+
Partners**

ARCHITECTS & DESIGNERS
Florin Studios, Florin Court, 6-9 Charterhouse Square
London EC3M 3EY tel: +44 (0)207 608 1177
e mail: contact@mackayandpartners.co.uk


Job Title
White House Hotel

Drawing Title
**EXISTING
GROUND FLOOR / ZONE
PLANS**


Scale @ A0	1:50	Scale @ A2	1:100	Drawn by	JS
Date	26/06/2018	Checked by	KM	Rev.	-
Drawing No.	612.17_EX_0600_302				

40


Section B

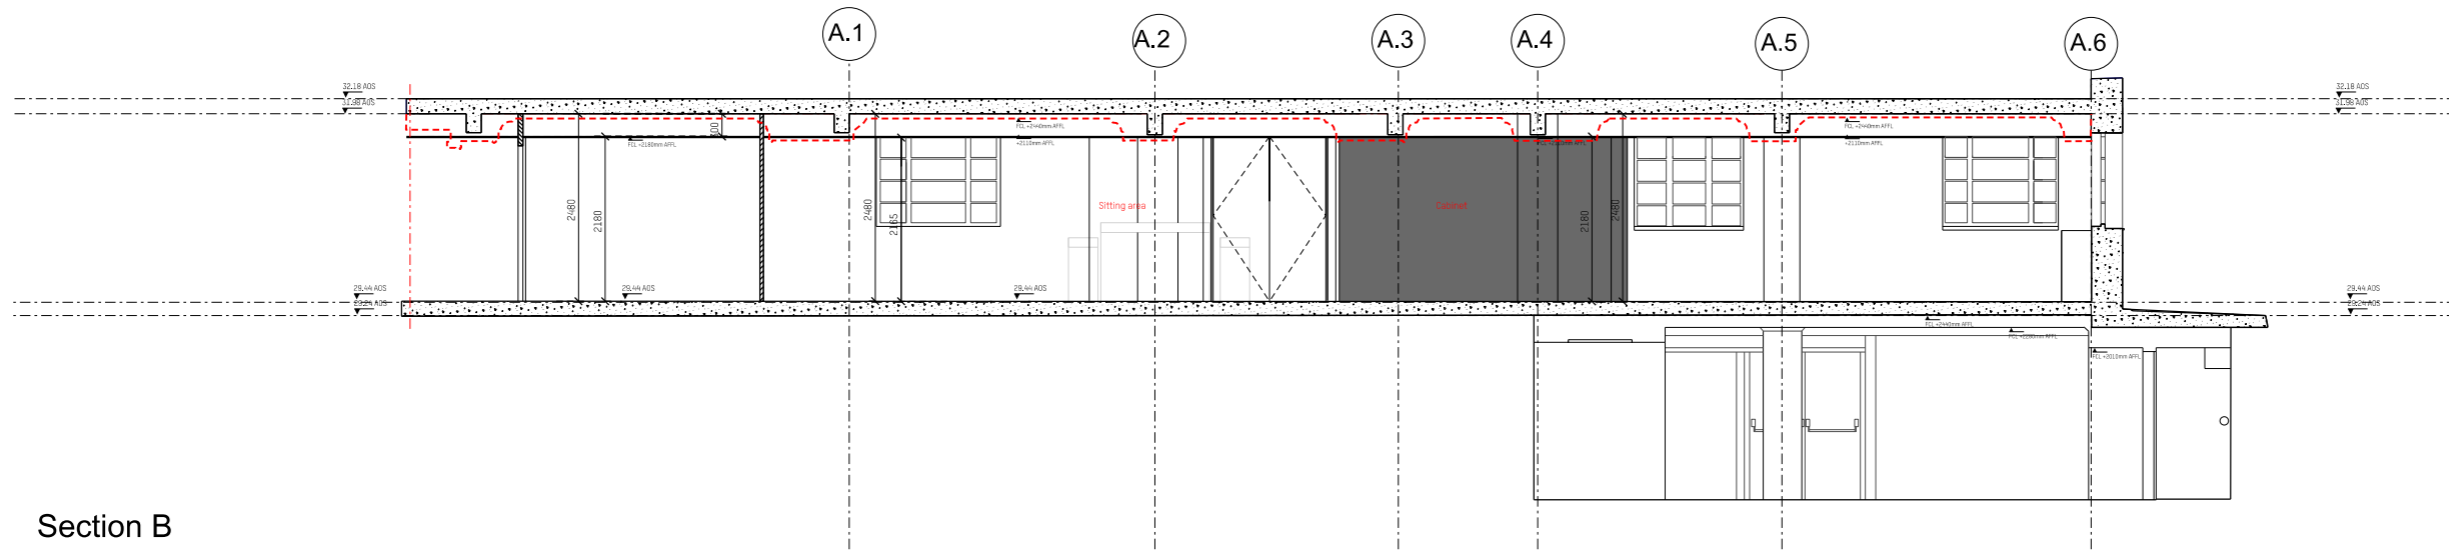

Section C

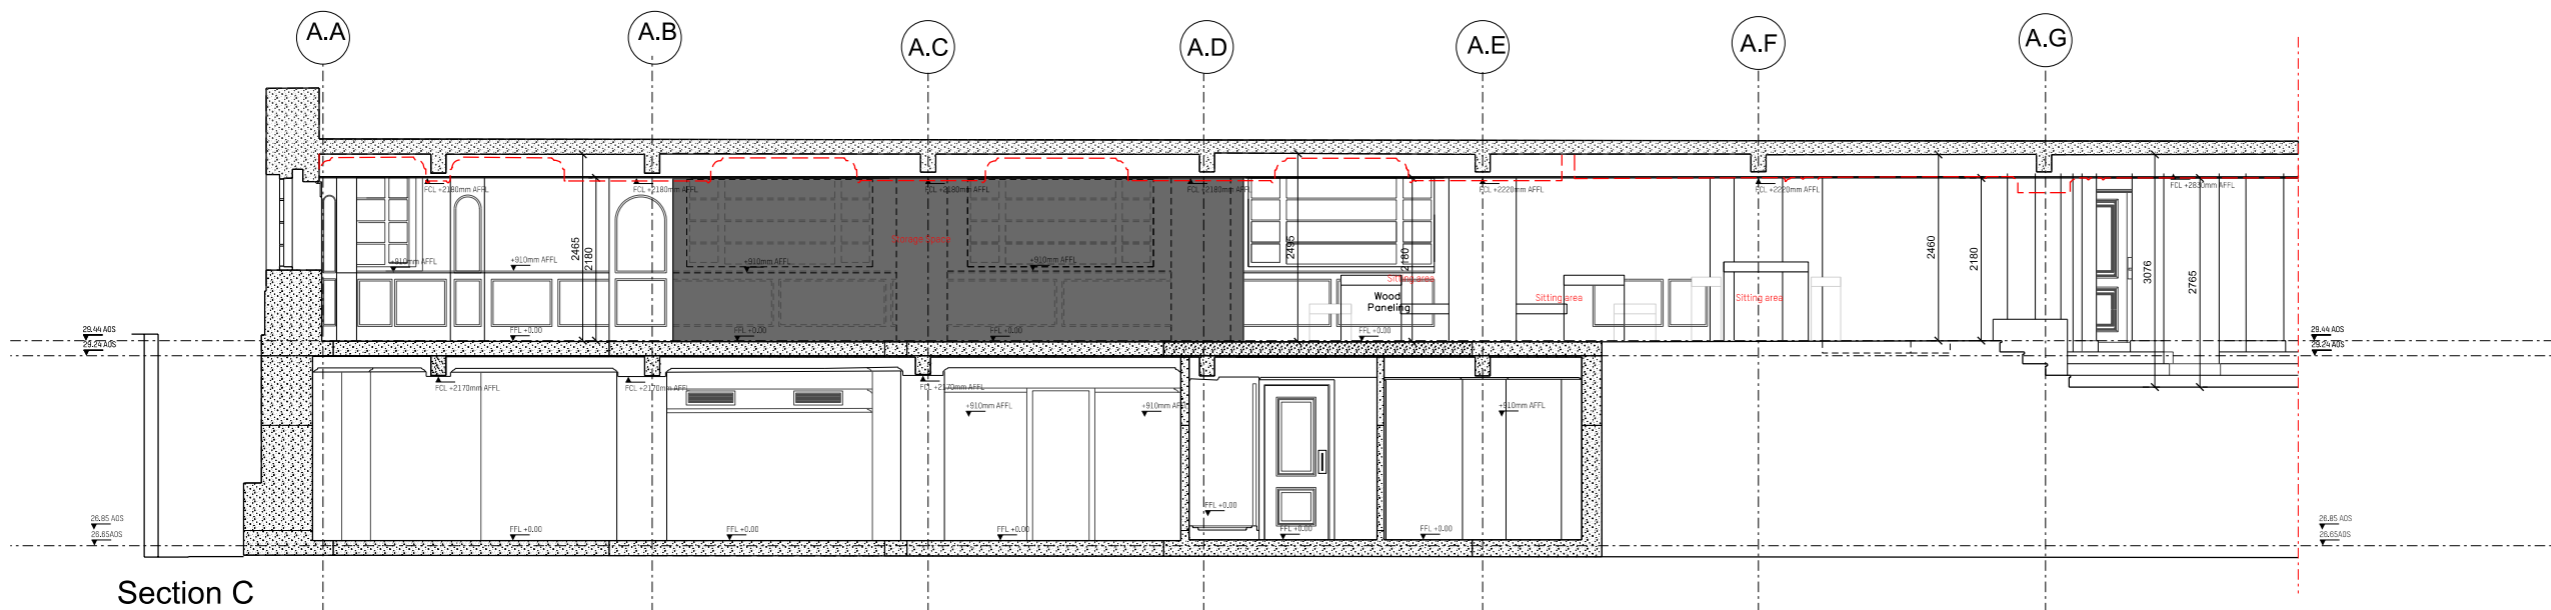


DO NOT SCALE FROM THIS DRAWING. ALL DIMENSIONS ARE TO BE CHECKED ON SITE PRIOR TO BUILD. DIMENSIONAL DIFFERENCES TO BE CONFIRMED WITH THE ARCHITECT. THIS DRAWING IS TO BE READ IN CONJUNCTION WITH ALL CONSULTANTS INFORMATION, MACKAY AND PARTNERS LLP RETAIN THE COPYRIGHT OF ALL INFORMATION WITHIN THIS DRAWING.

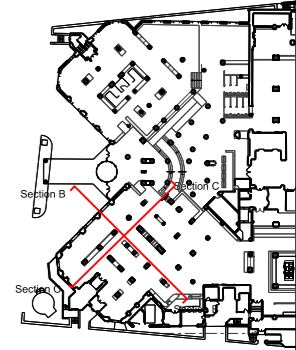

- DEMOLITIONS
- SCOPE OF WORKS

DRAFT

Rev	Description	Date

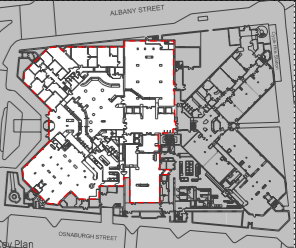

Drawing Status
PLANNING
Issued only for purpose indicated

Mackay + Partners

ARCHITECTS & DESIGNERS
Florin Studios, Florin Court, 6-9 Charterhouse Square
London EC1M 6EY tel: +44 (0)207 608 1177
e mail: contact@mackayandpartners.co.uk

Job Title
White House Hotel


Drawing Title
**PROPOSAL
GROUND FLOOR
SECTIONS B, C**

Scale @ A1: 1:50 Scale @ A3: 1:100 Drawn by: JS


Date: 17/07/2018 Checked by: KM

Drawing No.: 612.17_P_0600_500 Rev.:


41

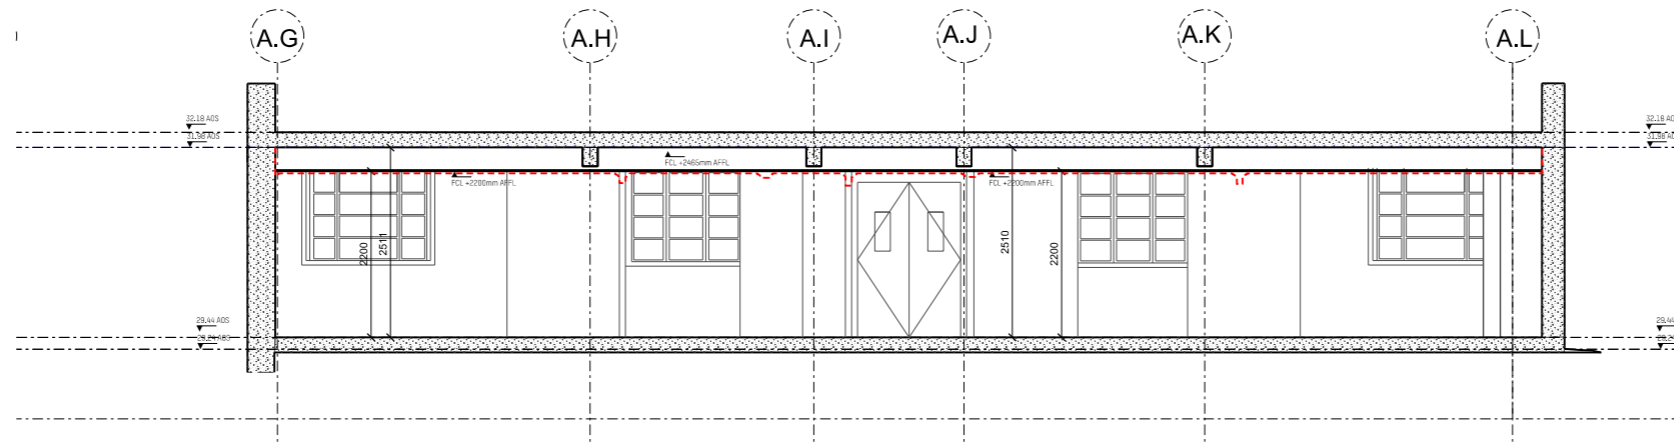

Section G

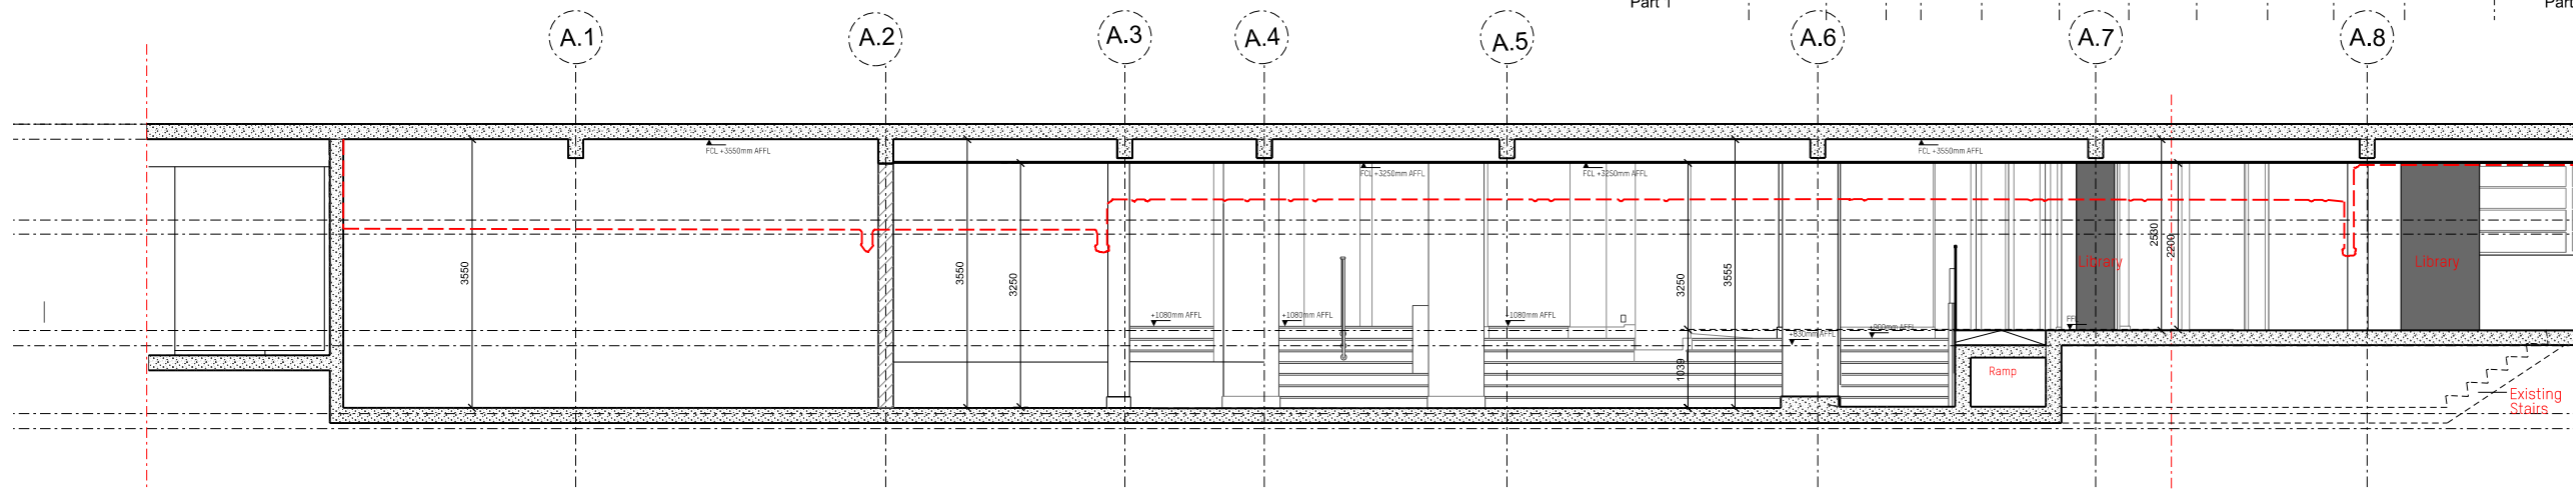


Section H - Part 1

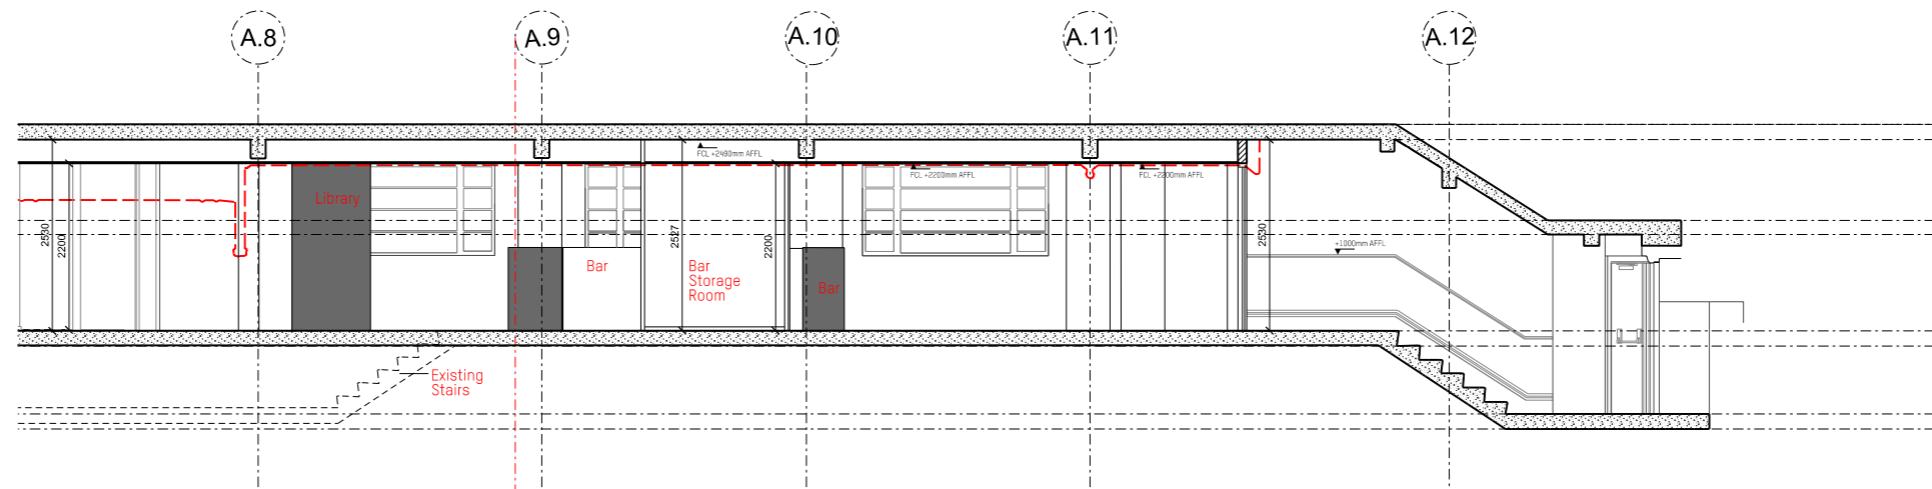

Section H - Part 2


DO NOT SCALE FROM THIS DRAWING. ALL DIMENSIONS ARE TO BE CHECKED ON SITE PRIOR TO BUILD. DIMENSIONAL DIFFERENCES TO BE CONFIRMED WITH THE ARCHITECT. THIS DRAWING IS TO BE READ IN CONJUNCTION WITH ALL CONSULTANTS INFORMATION. MACKAY AND PARTNERS LLP RETAIN THE COPYRIGHT OF ALL INFORMATION WITHIN THIS DRAWING.

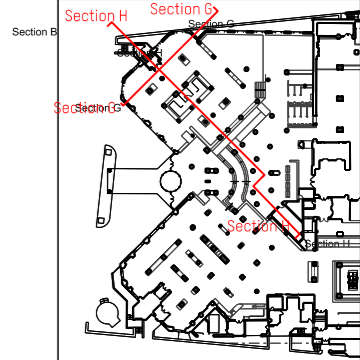

- DEMOLITIONS
- SCOPE OF WORKS

DRAFT

Rev	Description	Date

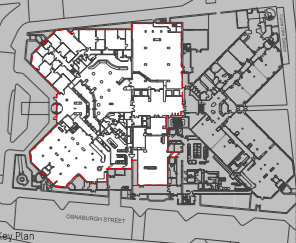

Key Plan
Drawing Status
PLANNING
Issued only for purpose indicated

Mackay Partners

ARCHITECTS & DESIGNERS
Florin Studios, Florin Court, 6-9 Charterhouse Square
London EC1M 6EY tel: +44 (0)207 608 1177
e mail: contact@mackayandpartners.co.uk

Job Title
White House Hotel

Drawing Title
**PROPOSAL
GROUND FLOOR
SECTIONS G, H**






Scale @ A1: 1:50 Scale @ A3: 1:100 Drawn by **JS**

Date **17/07/2018** Checked by **KM**

Drawing No. **612.17_P_0600_501** Rev. **-**

DO NOT SCALE FROM THIS DRAWING. ALL DIMENSIONS ARE TO BE CHECKED ON SITE PRIOR TO BUILD. DIMENSIONAL DIFFERENCES TO BE CONFIRMED WITH THE ARCHITECT. THIS DRAWING IS TO BE READ IN CONJUNCTION WITH ALL CONSULTANTS INFORMATION. MACKAY AND PARTNERS LLP RETAIN THE COPYRIGHT OF ALL INFORMATION WITHIN THIS DRAWING.


42

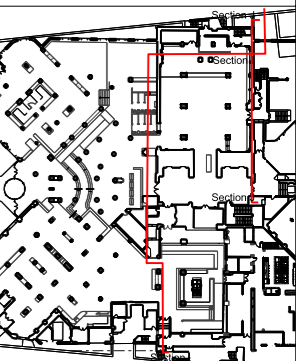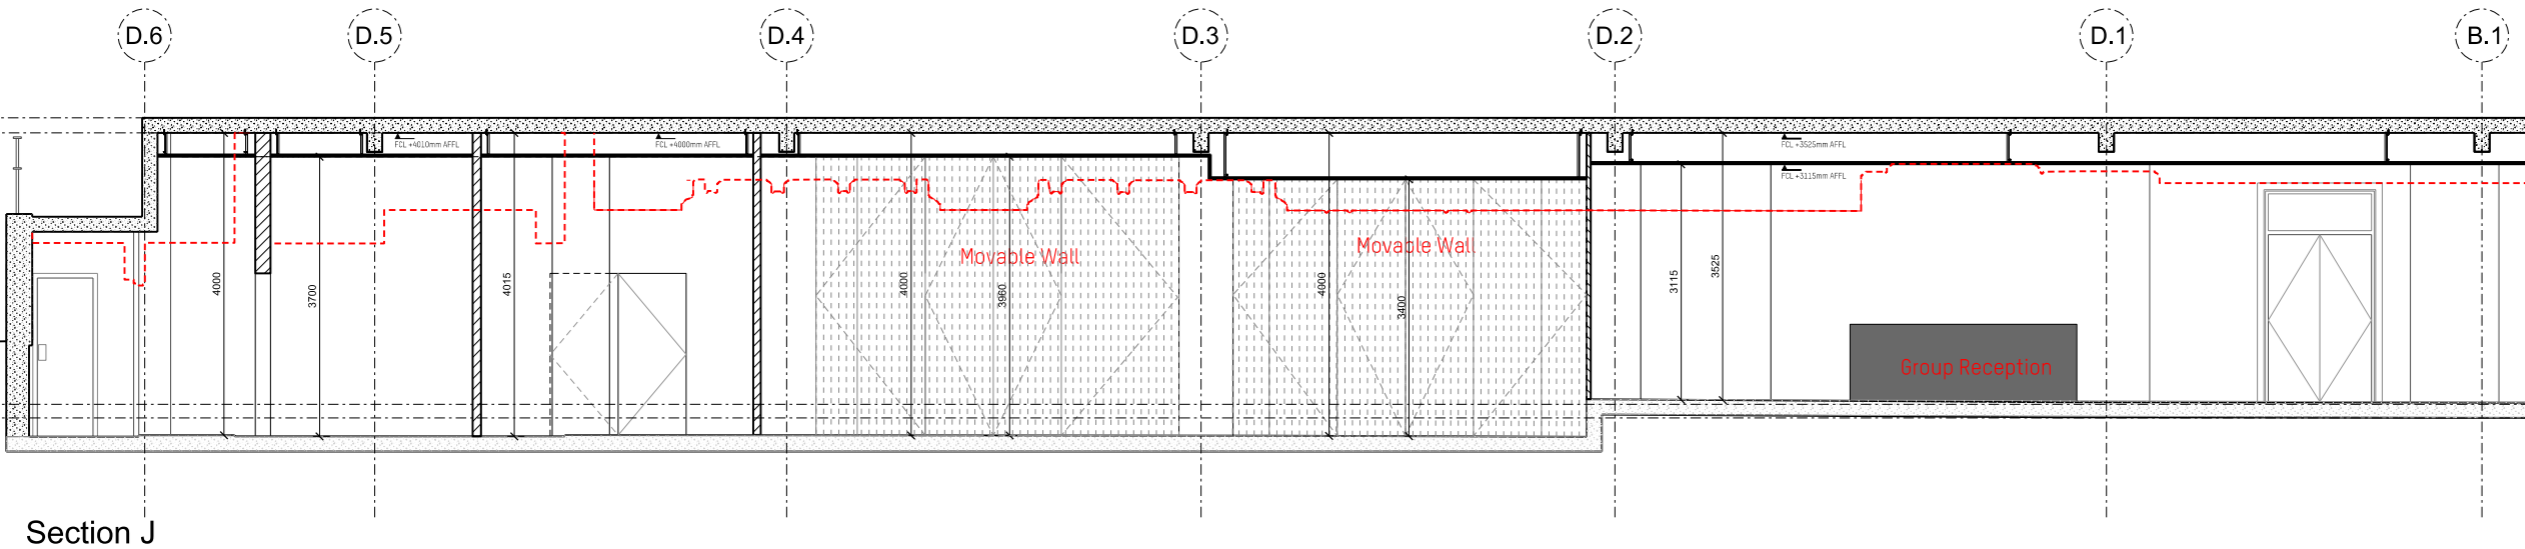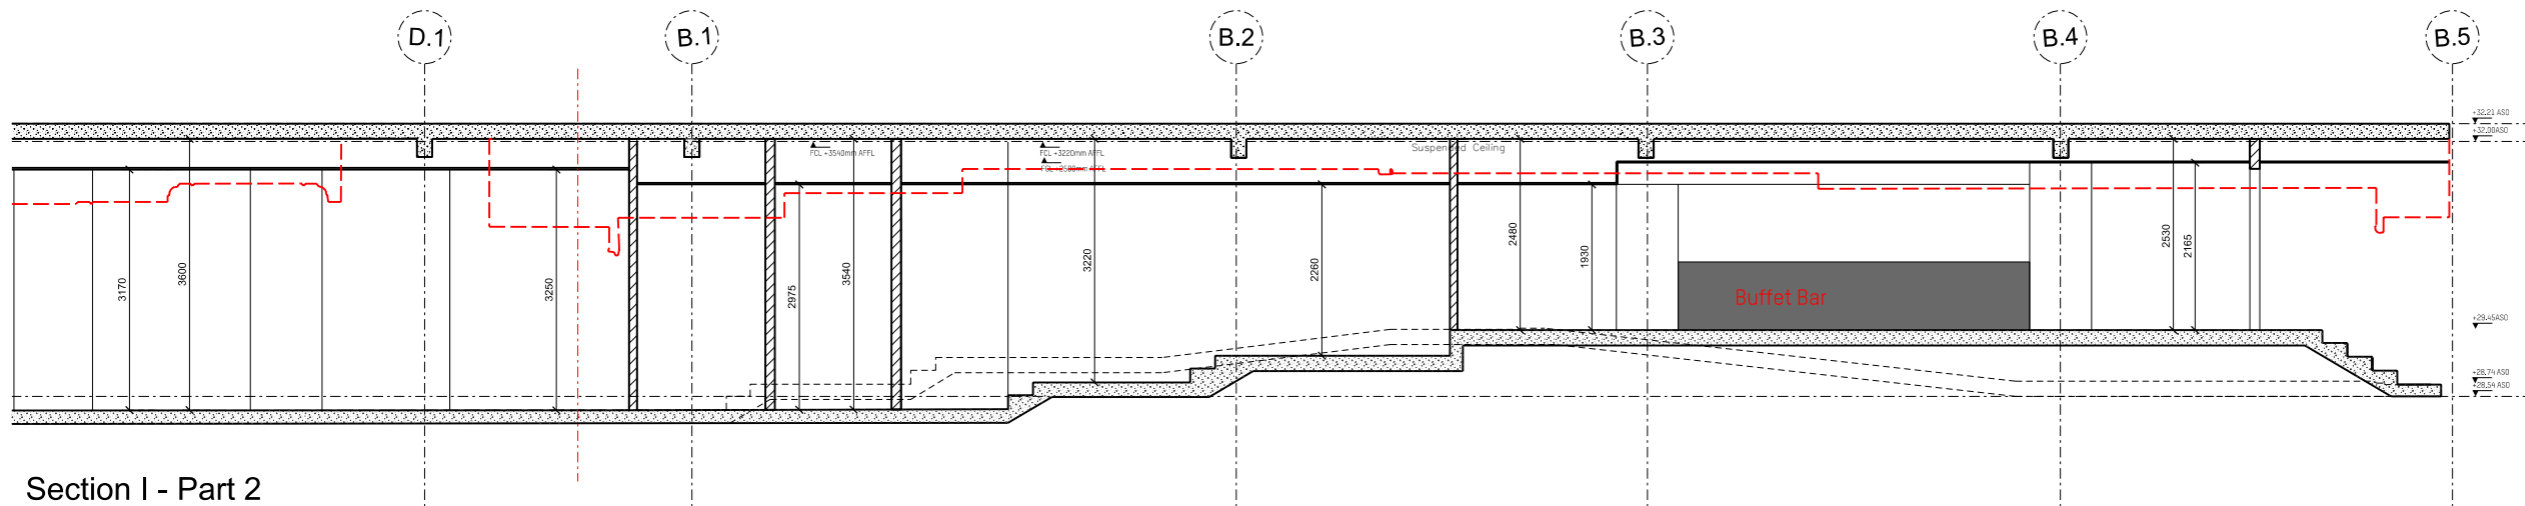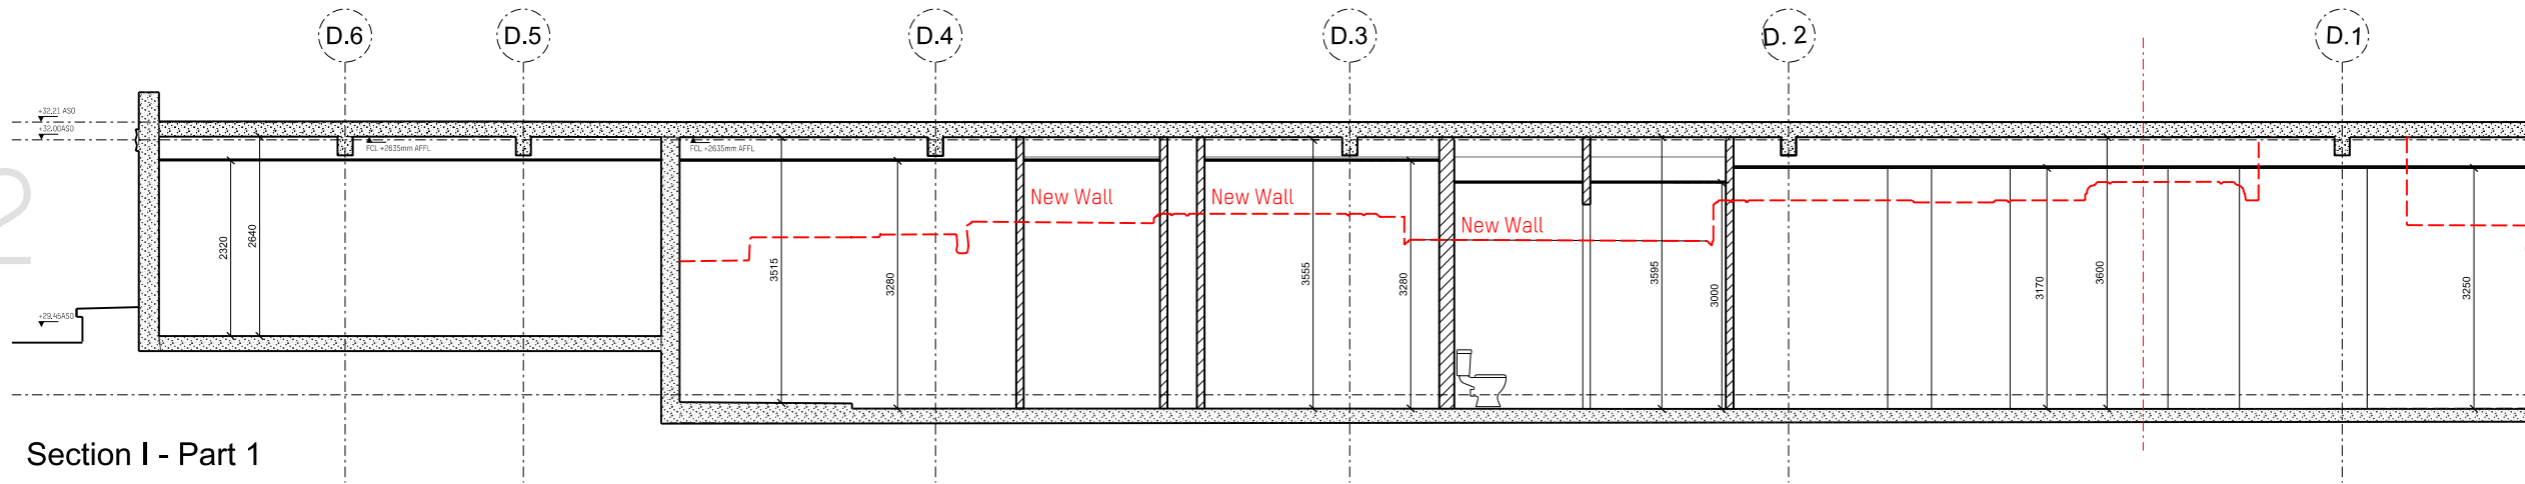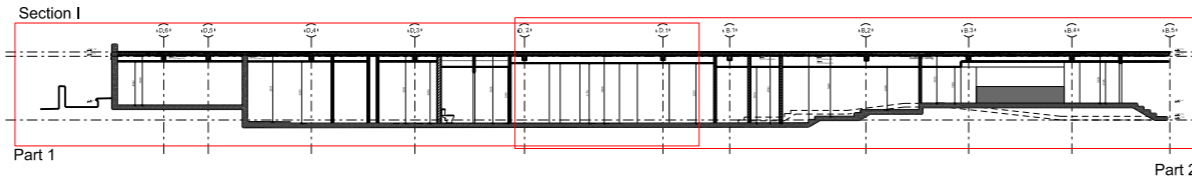

DEMOLITIONS
 SCOPE OF WORKS

DRAFT

Rev	Description	Date

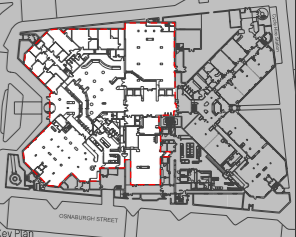

PLANNING
Issued only for purpose indicated

Mackay Partners

ARCHITECTS & DESIGNERS
Florin Studios, Florin Court, 6-9 Charterhouse Square
London EC1M 6EY | tel +44 (0)207 608 1177
e mail: contact@mackayandpartners.co.uk

Job Title
White House Hotel

Drawing Title
**PROPOSAL
GROUND FLOOR
SECTIONS I, J**

Scale @ A1: 1:50	Scale @ A3: 1:100	Drawn by: JS
Date: 17/07/2018	Checked by: KM	
Drawing No.: 612.17_P_0600_502	Rev.: -	