

NOTE
 DO NOT SCALE FROM THIS DRAWING, EXCEPT FOR TOWN PLANNING PURPOSES.
 THIS DRAWING IS THE PROPERTY OF TG STUDIO AND COPYRIGHT IS RESERVED BY THEM.
 THIS DRAWING IS ISSUED ON CONDITION THAT IT IS NOT REPRODUCED, USED OR DISCLOSED BY
 OR TO ANY UNAUTHORIZED PERSON WITHOUT THE PRIOR CONSENT OF TG STUDIO.
 THE AREAS ON THIS DRAWING HAVE BEEN CALCULATED FROM A CAD DRAWING AND HAVE NO
 TOLERANCES ADDED OR SUBTRACTED.

REVISIONS
 - PLANNING SUBMISSION
 A - PLANNING RE-SUBMISSION
 DATE 16.05.2018
 08.08.2018



1 Proposed Front Elevation
 scale 1:100



2 Proposed Rear Elevation - Option 2
 scale 1:100



TG
STUDIO
 Architecture & Interior Design
 10 RATHBONE PLACE, LONDON W1T 1HP T 020 7636 3838 F 020 7636 5659 WWW.TG-STUDIO.CO.UK

PROJECT
 48 BELSIZE AVENUE
 LONDON, NW3 4AE

DRAWING
 PROPOSED FRONT & REAR ELEVATION

DATE 08.08.2018
 DRAWN BY SC
 CHECKED BY TG


STATUS PLANNING
 SCALE @ A3 1:100

JOB NO. 205
 DWG NO. A-310
 REV A


NOTE
 DO NOT SCALE FROM THIS DRAWING, EXCEPT FOR TOWN PLANNING PURPOSES.
 THIS DRAWING IS THE PROPERTY OF TG STUDIO AND COPYRIGHT IS RESERVED BY THEM.
 THIS DRAWING IS ISSUED ON CONDITION THAT IT IS NOT REPRODUCED, USED OR DISCLOSED BY
 OR TO ANY UNAUTHORIZED PERSON WITHOUT THE PRIOR CONSENT OF TG STUDIO.
 THE AREAS ON THIS DRAWING HAVE BEEN CALCULATED FROM A CAD DRAWING AND HAVE NO
 TOLERANCES ADDED OR SUBTRACTED.

REVISIONS
 - PLANNING SUBMISSION
 A - PLANNING RE-SUBMISSION


DATE
 16.05.2018
 08.08.2018

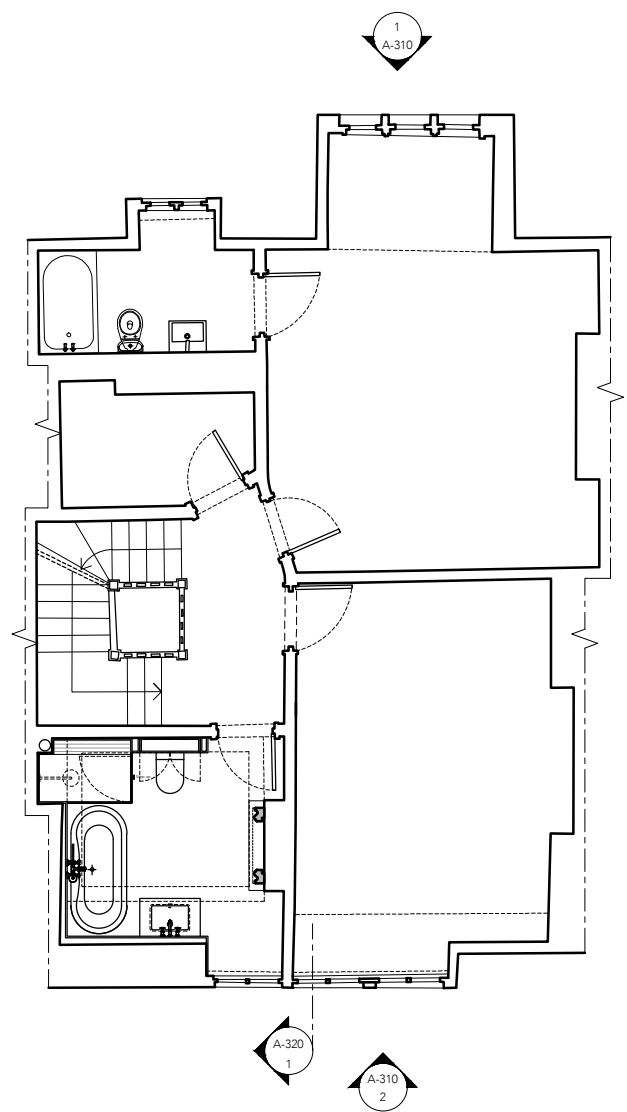


1 Proposed second floor plan
 scale 1:100

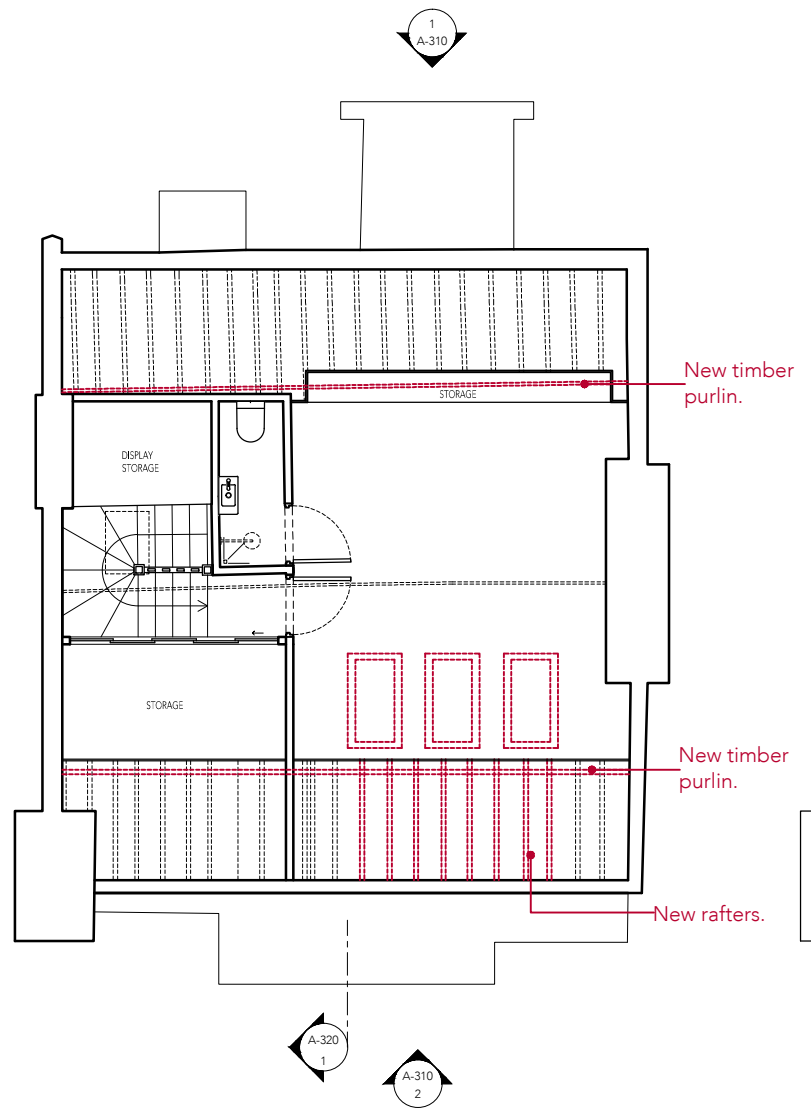

2 Proposed loft floor plan
 scale 1:100

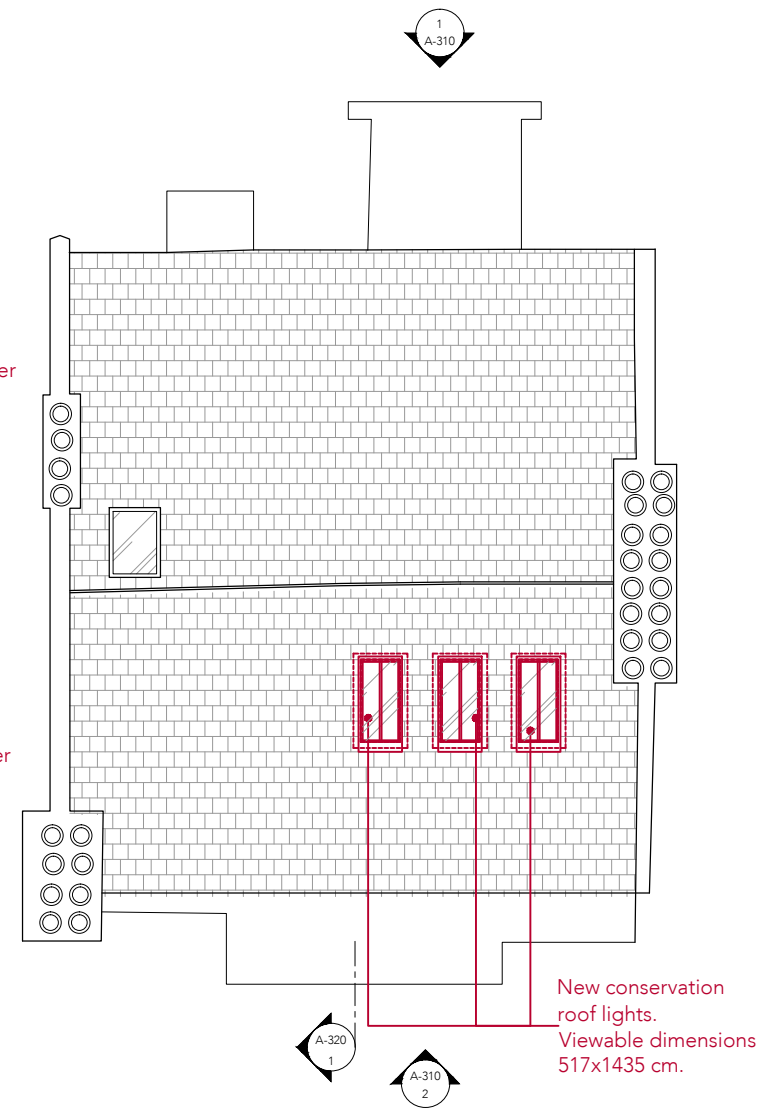

3 Proposed roof plan
 scale 1:100

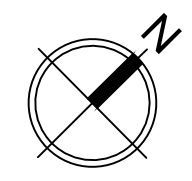

TG
 STUDIO
 Architecture & Interior Design

10 RATHBONE PLACE, LONDON W1T 1HP T 020 7636 3838 F 020 7636 5659 WWW.TG-STUDIO.CO.UK

PROJECT
 48 BELSIZE AVENUE
 LONDON, NW3 4AE

DRAWING
 PROPOSED SECOND & THIRD FLOOR
 LAYOUT PLAN

DATE
 08.08.2018

DRAWN BY
 SC

CHECKED BY
 TG

STATUS
 PLANNING

SCALE @ A3
 1:100

JOB NO.
 205

DWG NO.
 A-300

REV
 A



NOTE
 DO NOT SCALE FROM THIS DRAWING, EXCEPT FOR TOWN PLANNING PURPOSES.
 THIS DRAWING IS THE PROPERTY OF TG STUDIO AND COPYRIGHT IS RESERVED BY THEM.
 THIS DRAWING IS ISSUED ON CONDITION THAT IT IS NOT REPRODUCED, USED OR DISCLOSED BY
 OR TO ANY UNAUTHORIZED PERSON WITHOUT THE PRIOR CONSENT OF TG STUDIO.
 THE AREAS ON THIS DRAWING HAVE BEEN CALCULATED FROM A CAD DRAWING AND HAVE NO
 TOLERANCES ADDED OR SUBTRACTED.

REVISIONS
 - PLANNING SUBMISSION DATE 16.05.2018
 A - PLANNING RE-SUBMISSION 08.08.2018



1 Proposed Section - Options 1 & 2
 scale 1:100



STUDIO
 Architecture & Interior Design

10 RATHBONE PLACE, LONDON W1T 1HP T 020 7636 3838 F 020 7636 5659 WWW.TG-STUDIO.CO.UK

PROJECT
 48 BELSIZE AVENUE
 LONDON, NW3 4AE

DRAWING
 PROPOSED SECTION

DATE 08.08.2018 DRAWN BY SC CHECKED BY TG

STATUS PLANNING SCALE @ A3 1:100

JOB NO. 205 DWG NO. A-320 REV A