






FRONT ELEVATION AS EXISTING

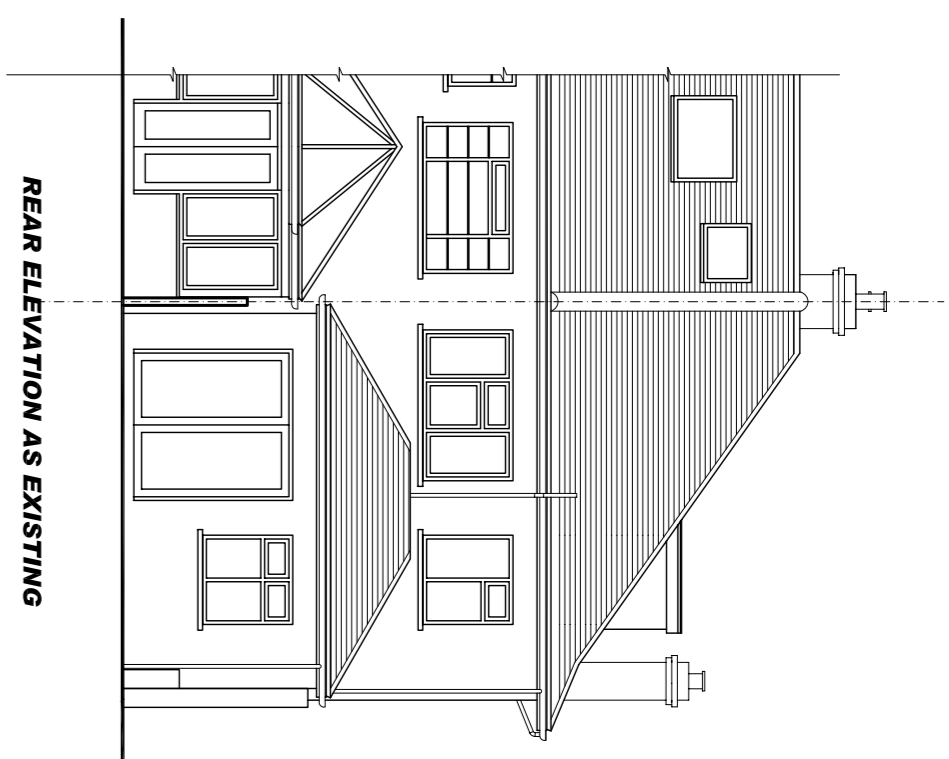


REAR ELEVATION AS EXISTING

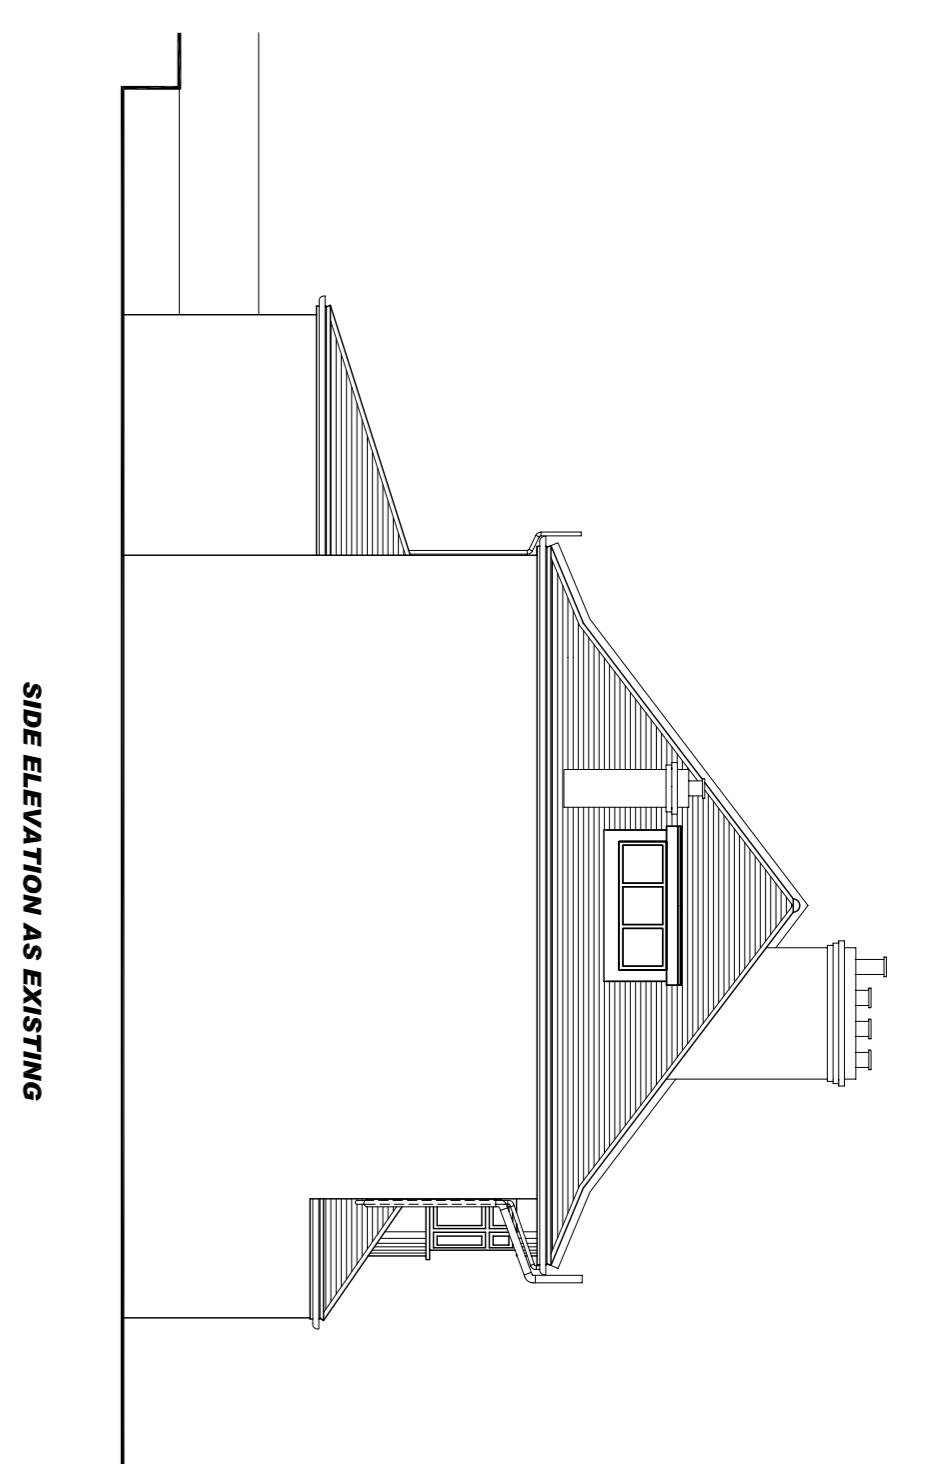



SIDE ELEVATION AS EXISTING

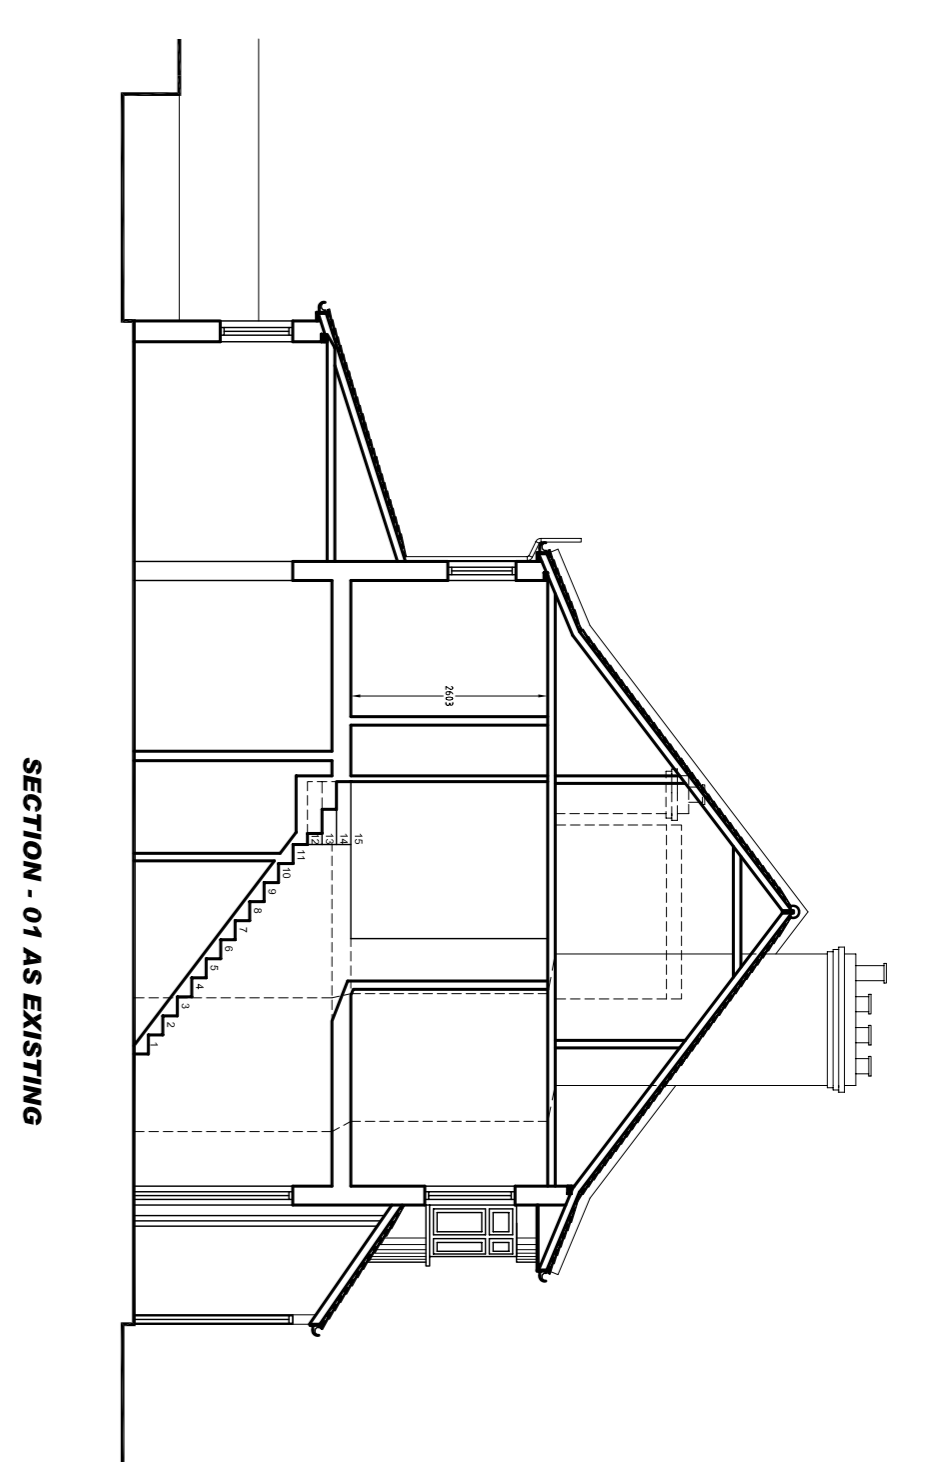


SECTION - 01 AS EXISTING

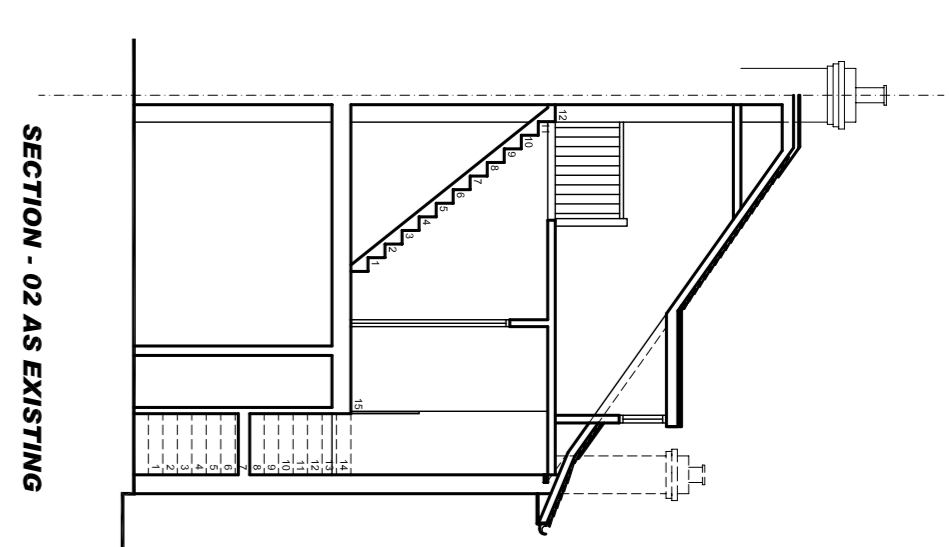


SECTION - 02 AS EXISTING

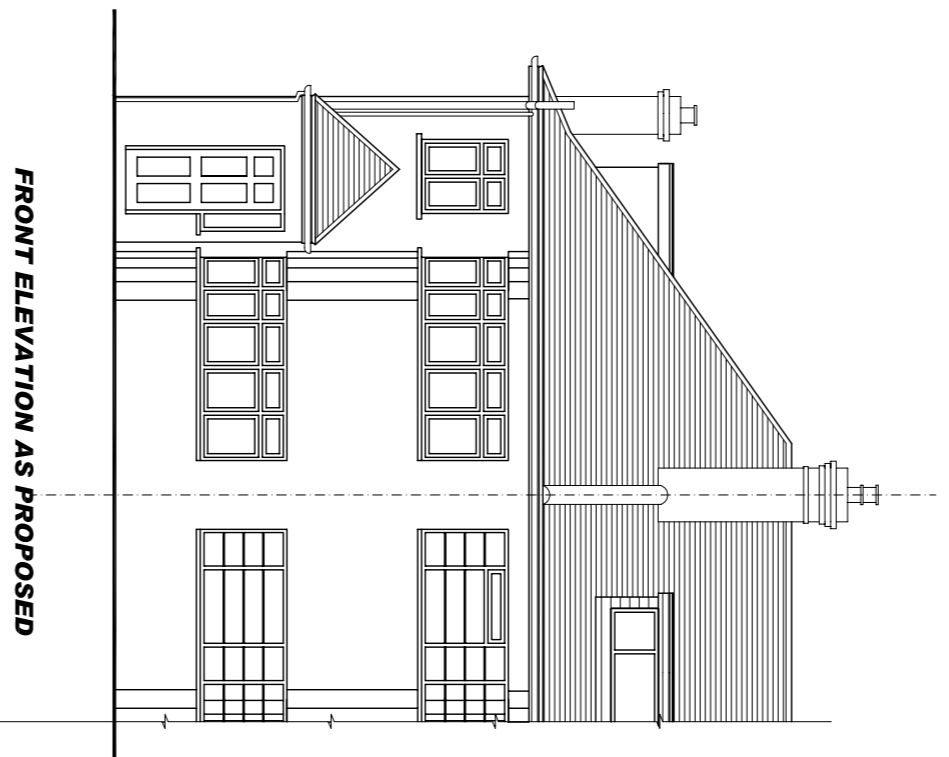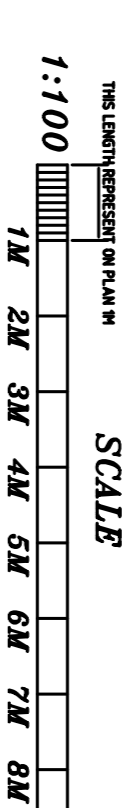


FRONT ELEVATION AS PROPOSED

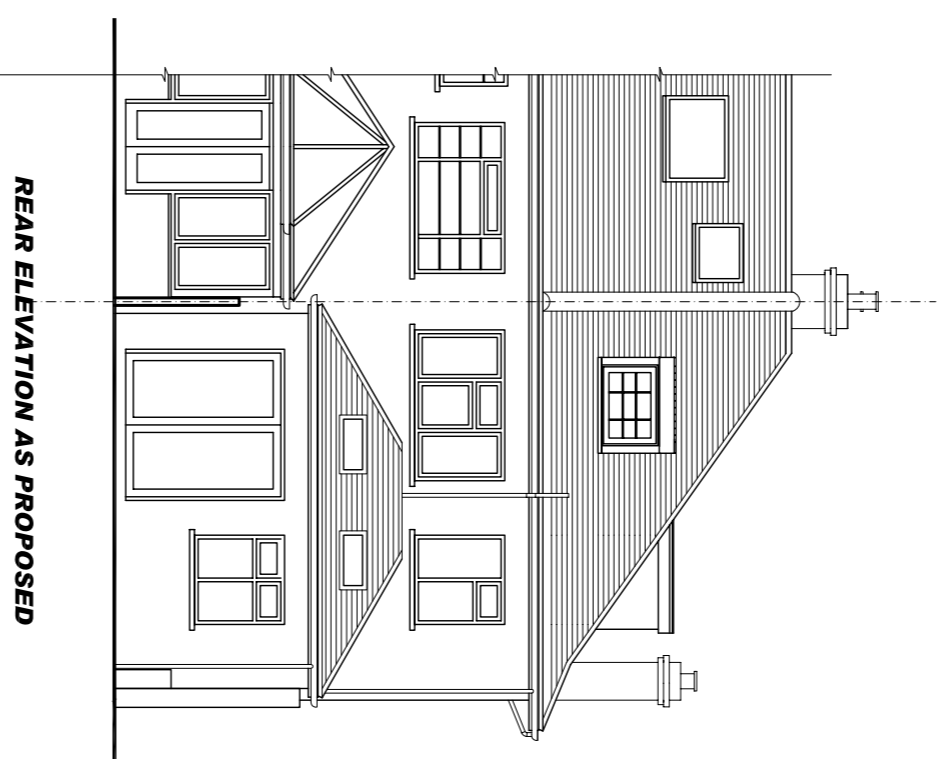


REAR ELEVATION AS PROPOSED

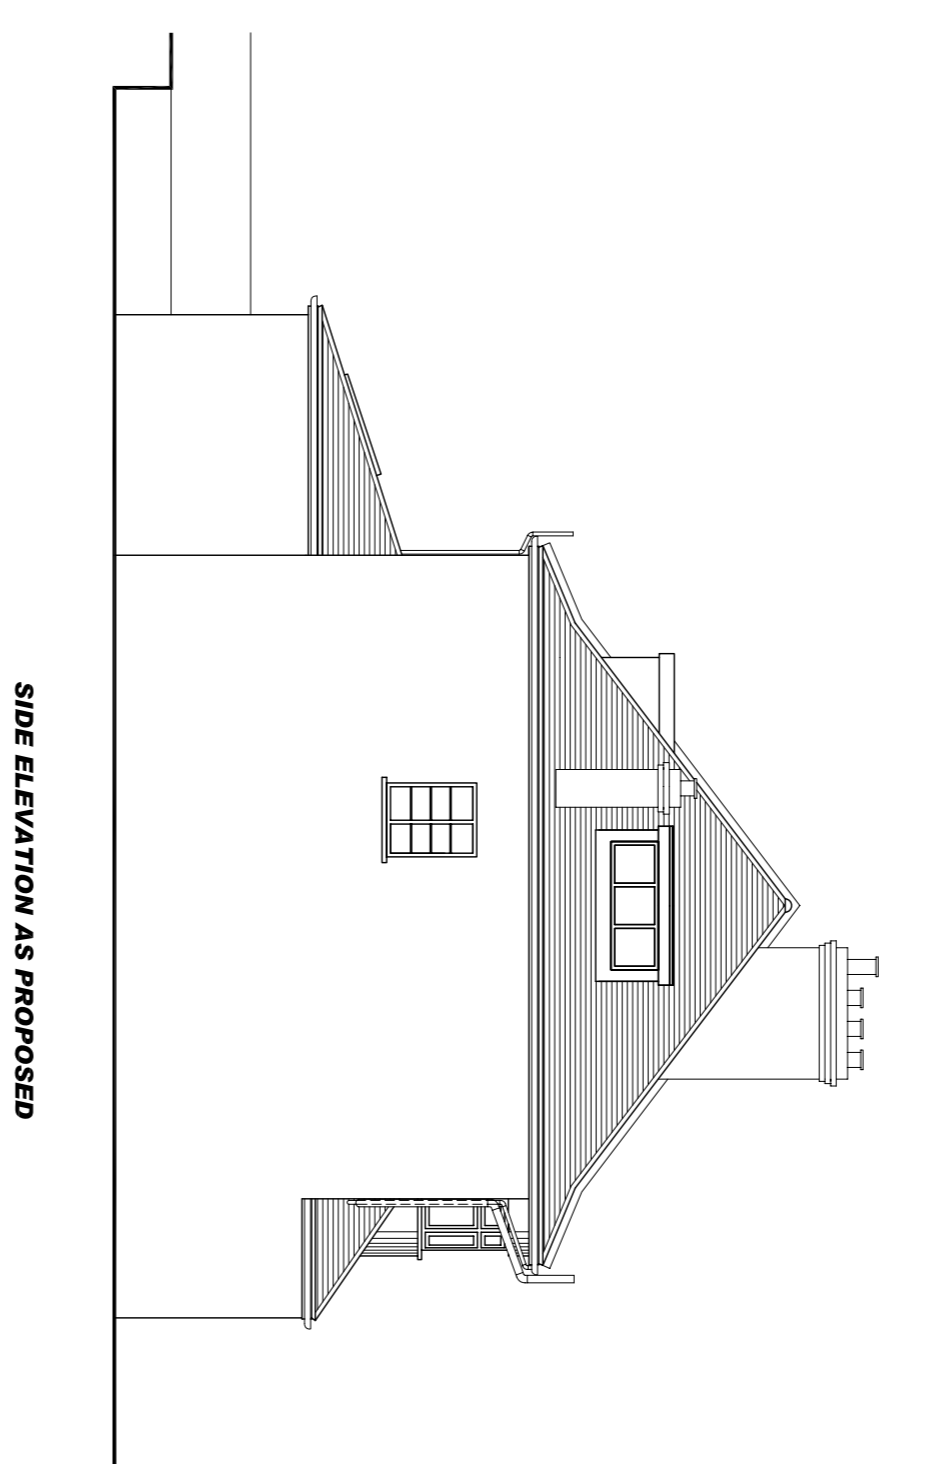


SIDE ELEVATION AS PROPOSED

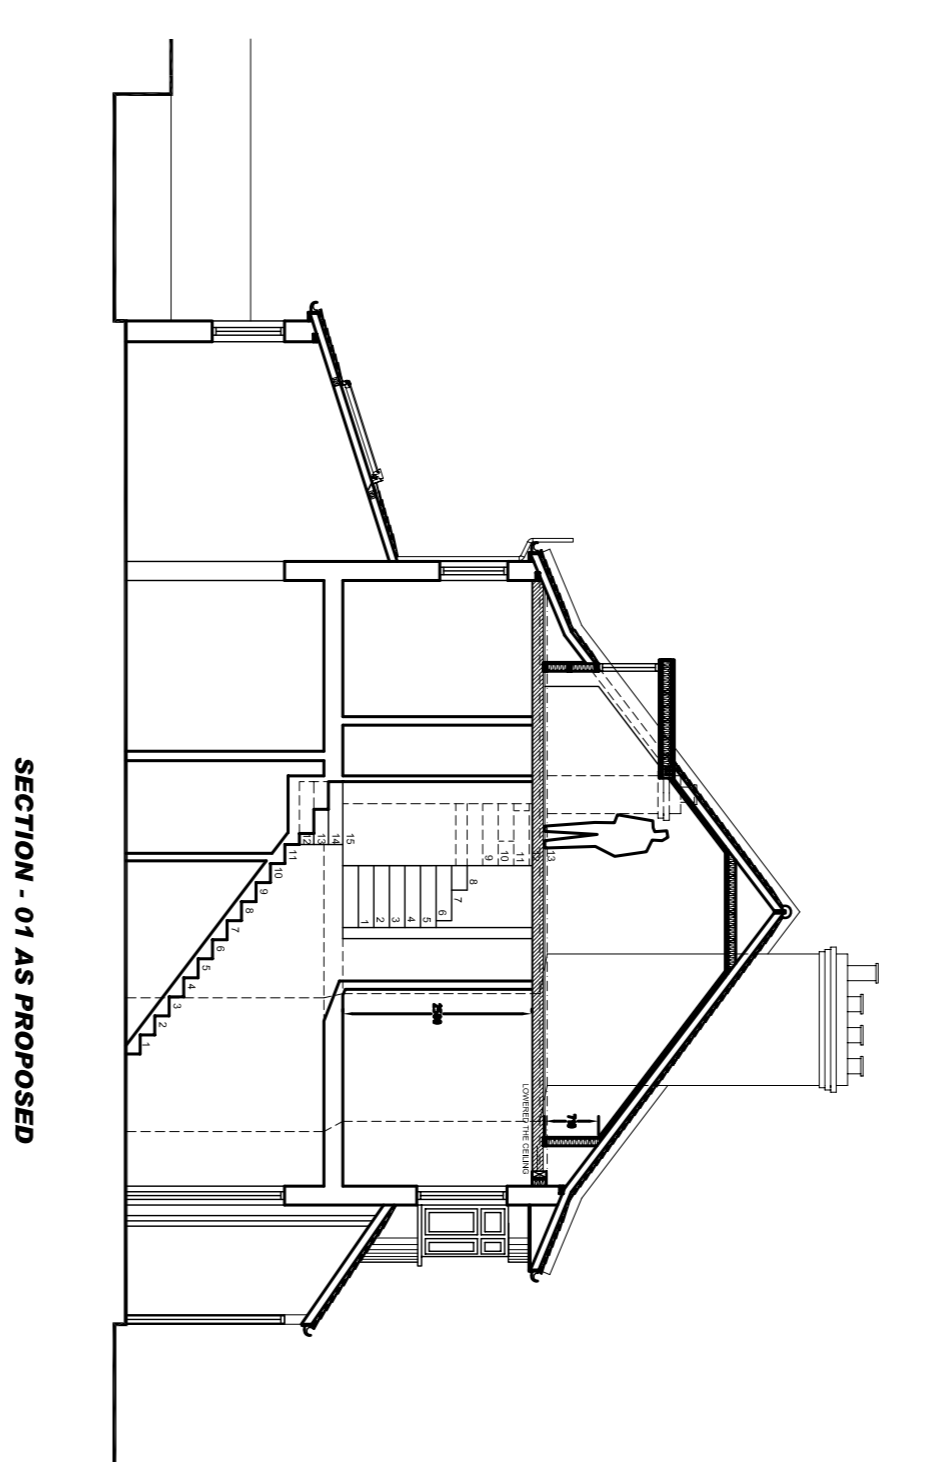


SECTION - 01 AS PROPOSED

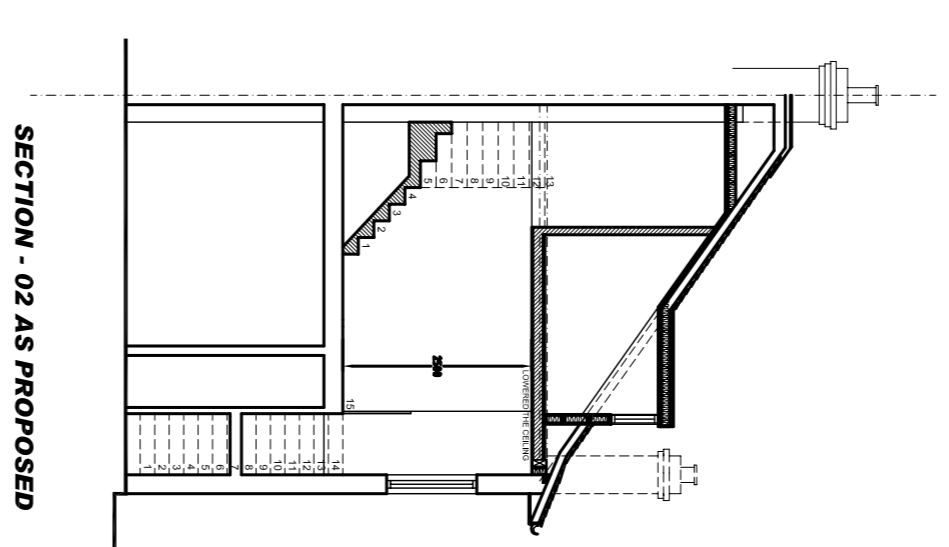


SECTION - 02 AS PROPOSED

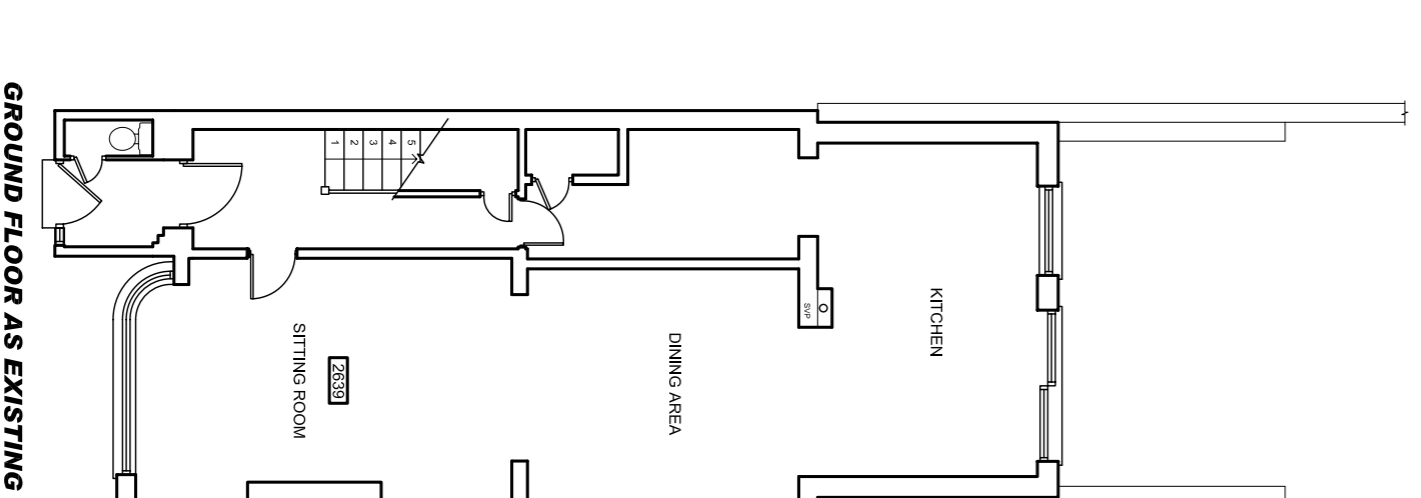


GROUND FLOOR AS EXISTING

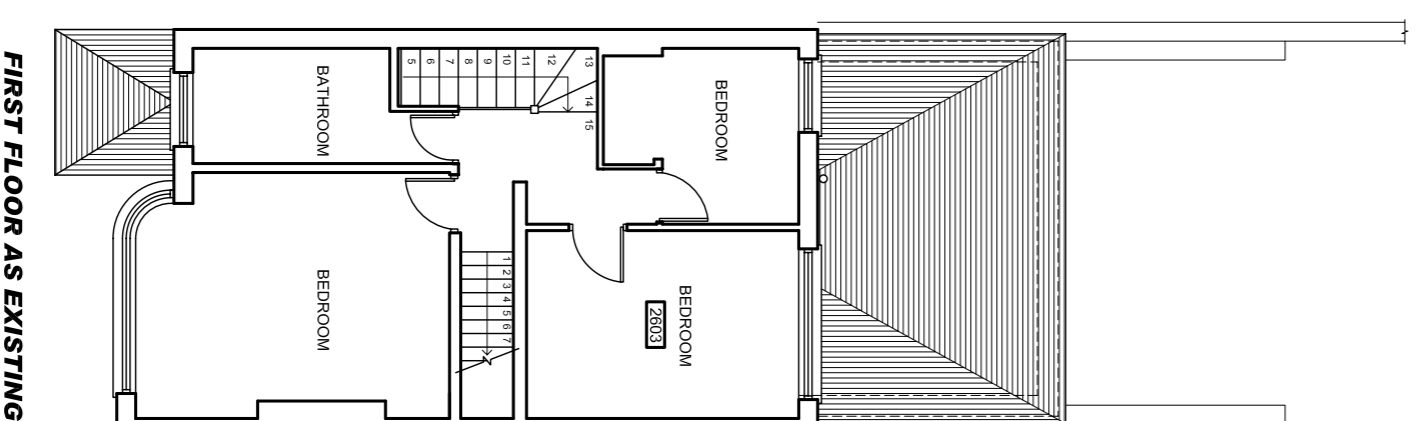


FIRST FLOOR AS EXISTING

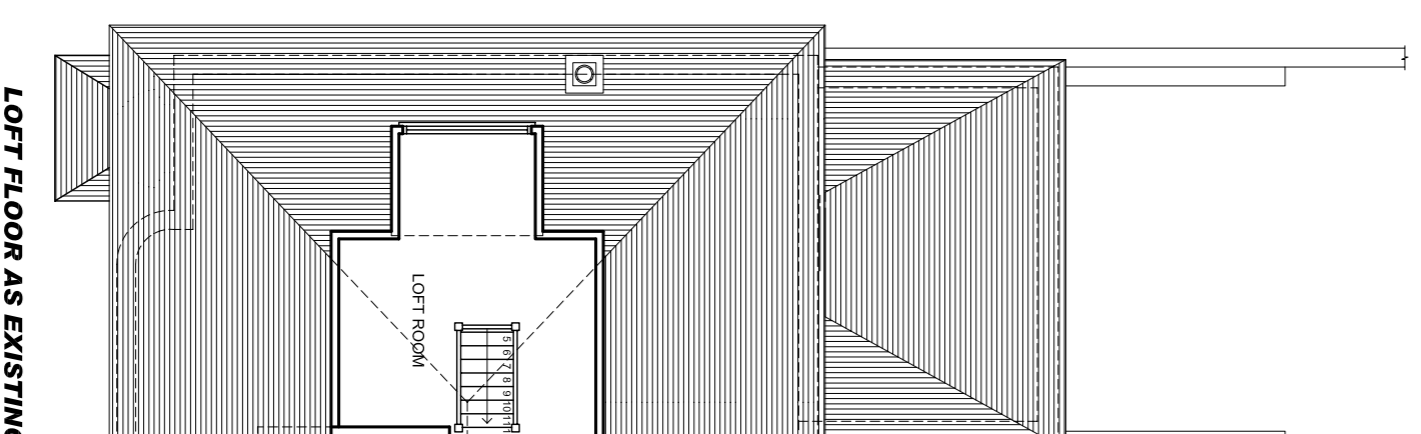


LOFT FLOOR AS EXISTING

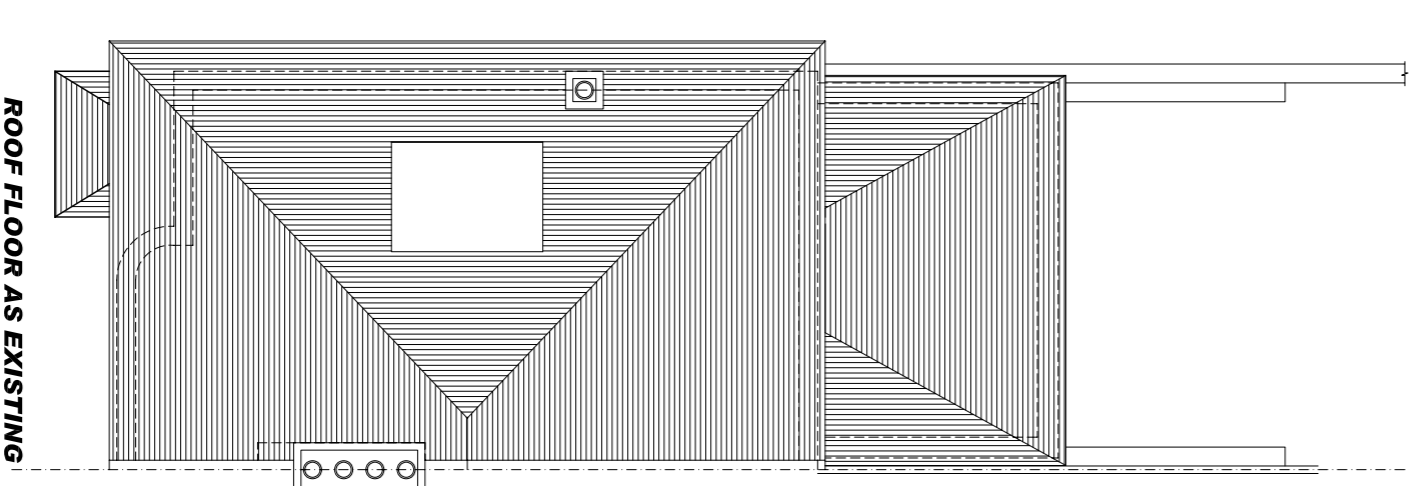


ROOF FLOOR AS EXISTING

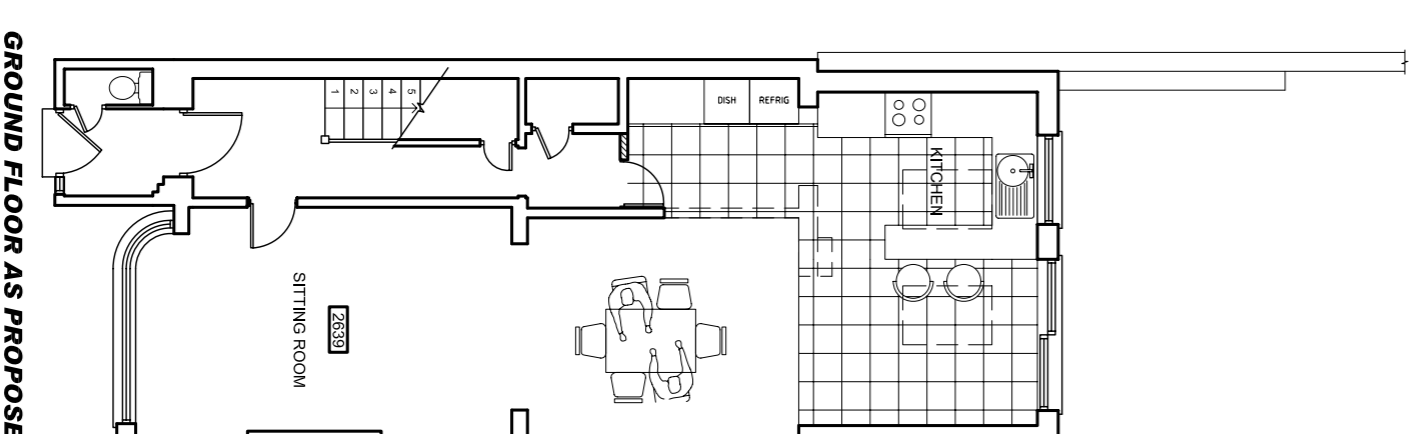


GROUND FLOOR AS PROPOSED

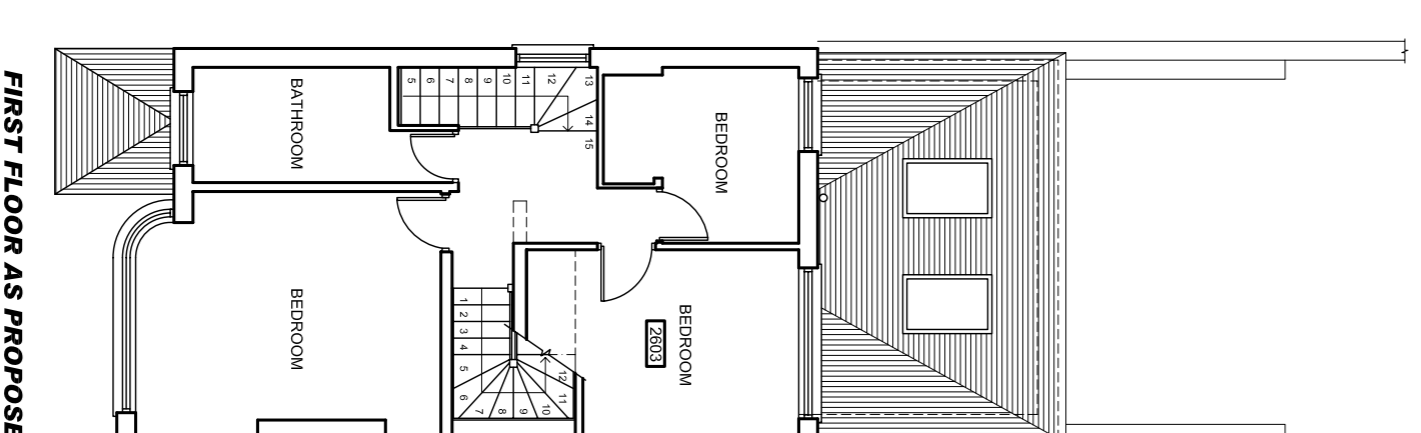

FIRST FLOOR AS PROPOSED

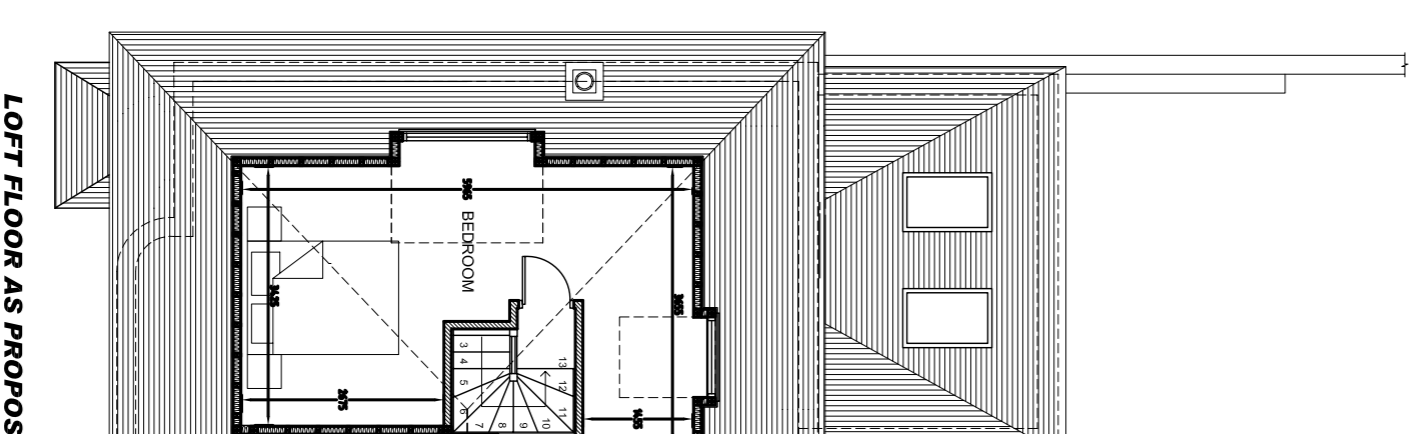

LOFT FLOOR AS PROPOSED

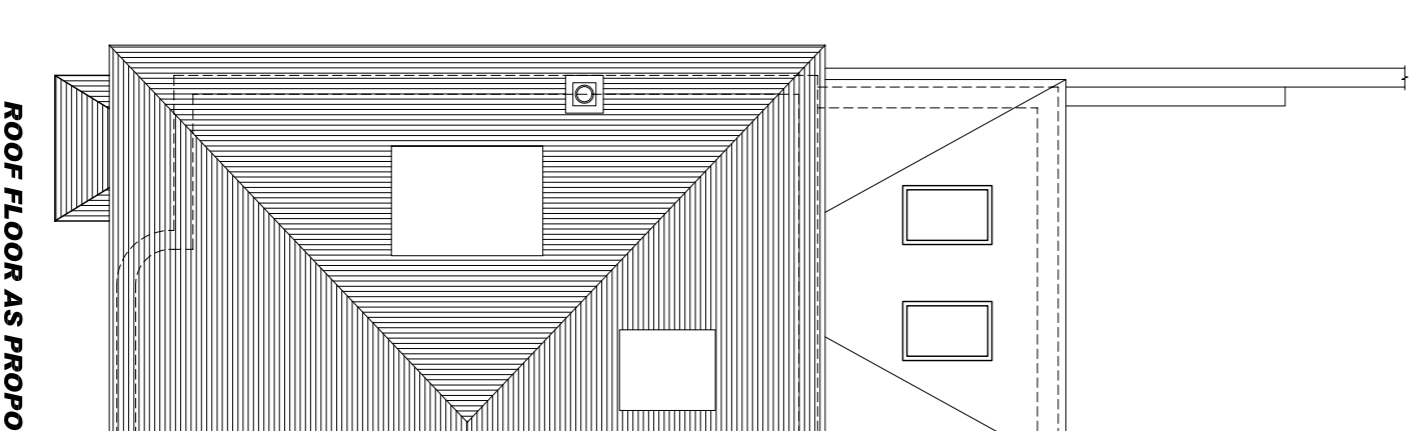

ROOF FLOOR AS PROPOSED

CLIENT: MR. ANDY
73 PARKHILL ROAD,
LONDON
NW3 2XY

PROJECT ADDRESS
73 PARKHILL ROAD,
LONDON
NW3 2XY

NOTES
The general contractor is responsible for the verification of all dimensions on site and shall inform the Contract Administrator of any discrepancies.
Do not scale from this drawing. Use figured dimensions only. The purpose of this drawing is for PRELIMINARY.
THIS DOCUMENT/DRAWING IS THE COPYRIGHT OF SURVEY DESIGN (HARROW) LTD., UNLESS FORMALLY ASSIGNED IN WRITING.

SCALE 1:100 @ A1
DRAWN BY AS
CHK'D BY DSW

REV NO: A
DATE:
B
C
D
E

DRAWING NAME AS EXISTING & AS PROPOSED
FLOOR PLANS SECTIONS & ELEVATIONS
DWG No: 073/PAR/001
ISSUE: PRELIMINARY
DATE: 17/07/2017

SURVEY DESIGN (HARROW) LTD
ARCHITECTURAL SERVICES
93 ELM DRIVE
WINDLESSYKE ROAD
TEL: 0208 863 1996
FAX: 0208 863 9990
SURVEY.DESIGN@windleeskyke.com

