


EXISTING REAR ELEVATION

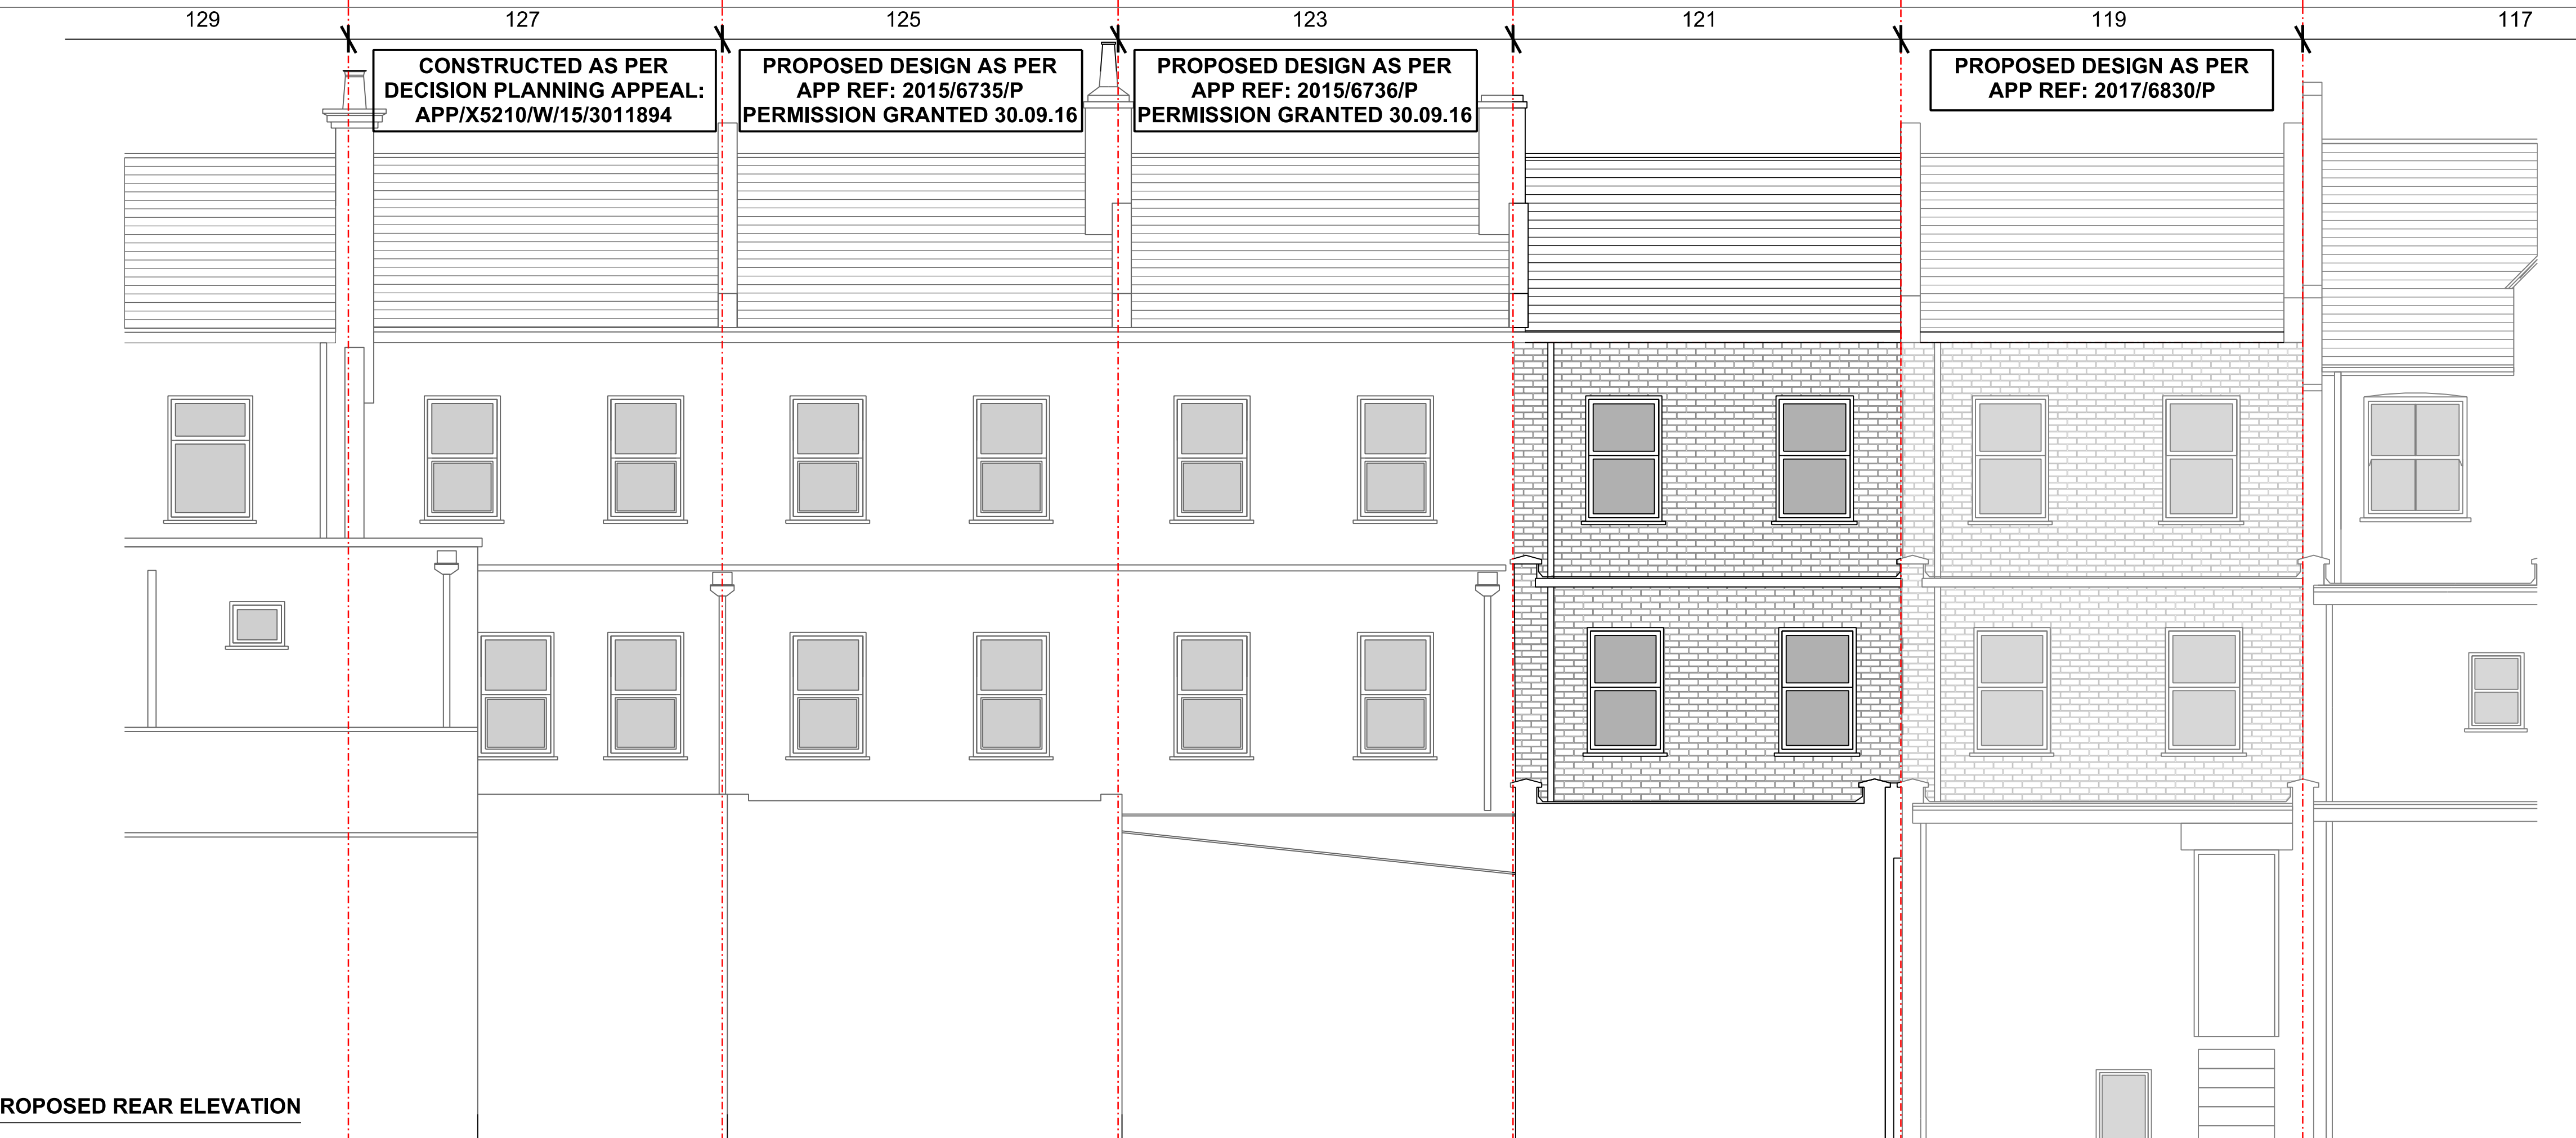

PROPOSED REAR ELEVATION

NOTES

THIS DRAWING HAS BEEN PRODUCED FOR PLANNING APPLICATION ONLY. ALL DIMENSIONS TO BE CHECKED ON SITE PRIOR TO COMMENCEMENT OF WORK. ANY DISCREPANCY MUST BE BROUGHT TO THE ATTENTION OF THE CLIENT. THIS DRAWING IS SUBJECT TO COPYRIGHT. ALL STRUCTURAL ELEMENTS ARE SHOWN INDICATIVELY. TO BE CONFIRMED BY STRUCTURAL ENGINEER

CLIENT	PROJECT	DRAWING TITLE	DRAWING NO.	SCALE	REVISION	DATE
	121 Kentish Town Road	Existing & Proposed Rear Elevation	PL_121_081	1:50 @ A1 1:100 @ A3	P1	12.08.18

