



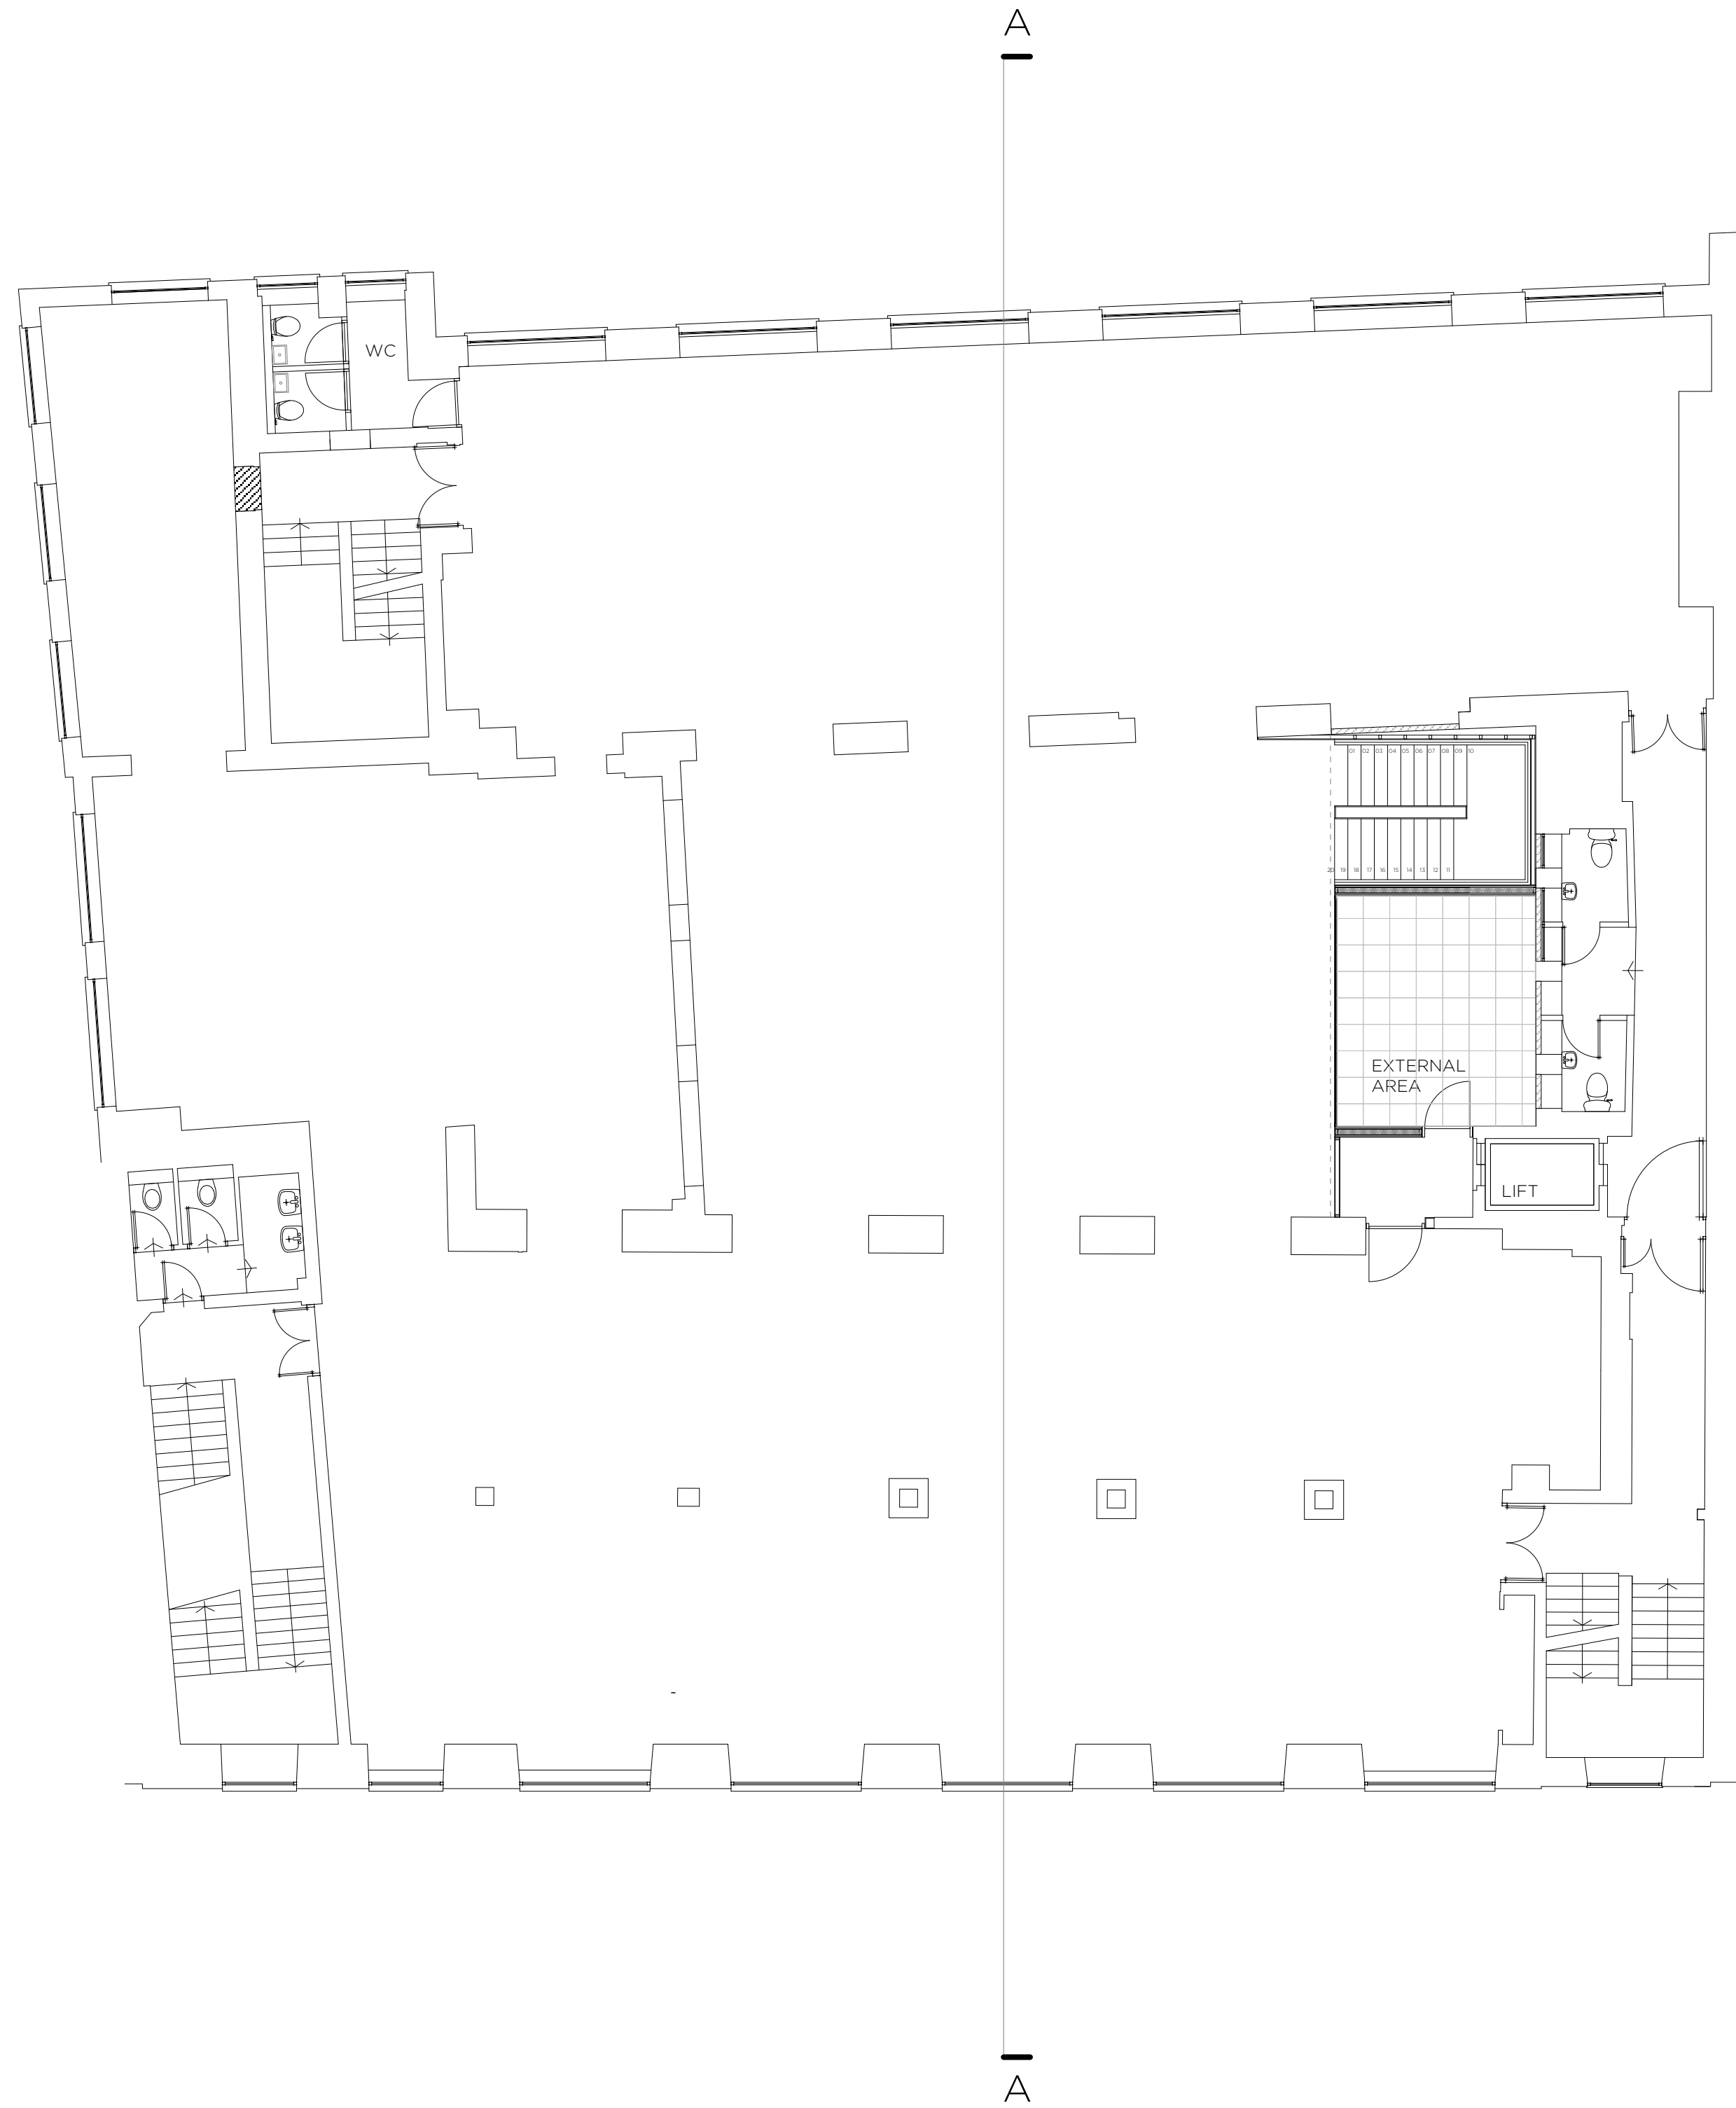

FIRST FLOOR PLAN _ AS EXISTING
1:100

P1	PLANNING	01.08.2018	OC	RL
Issue	Description	Date	Drawn	Check

PLANNING

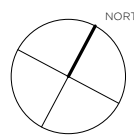

0 5m 10m

Scale

ROBIN LEE ARCHITECTURE 71 Queensway London W2 4QH T: 020 3368 6724 E: info@robinleearchitecture.com W: www.robinleearchitecture.com	Project	STEPHENSON WAY	Project No.	15008
	Client	O&C Management		
	Date	Aug 2018	Drawing No.	D.012
	Scale / Format	1:100 / A1		
	Drawn / Checked	OC / RL		
	Drawing Name	First Floor Plan _ Existing	Issue	P1