



01: EXISTING SECOND FLOOR PLAN

SCALE 1:50

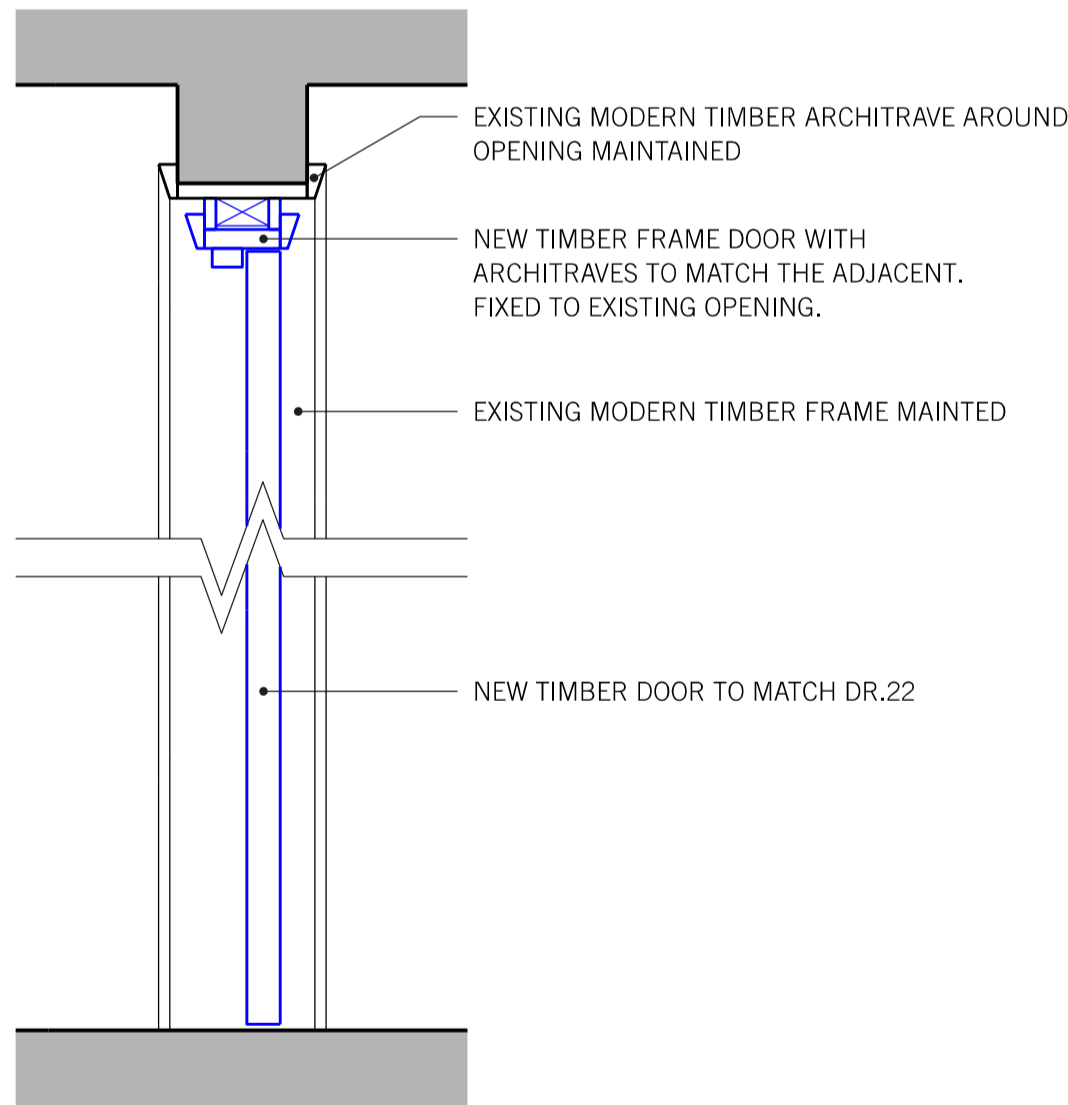


03: DETAIL SECTION THROUGH PROPOSED DOOR

SCALE 1:10

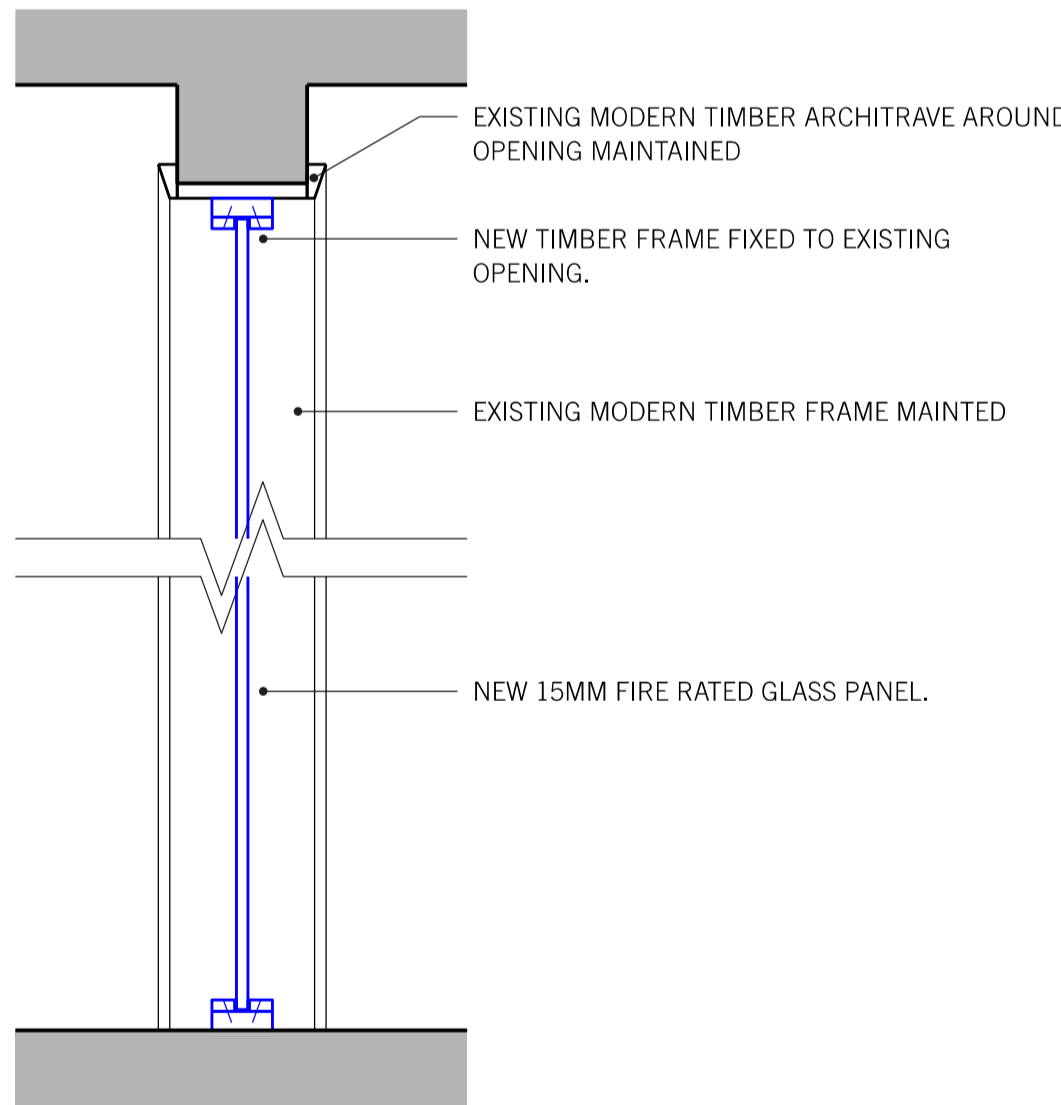

04: DETAIL SECTION THROUGH PROPOSED GLAZED PANEL

SCALE 1:10

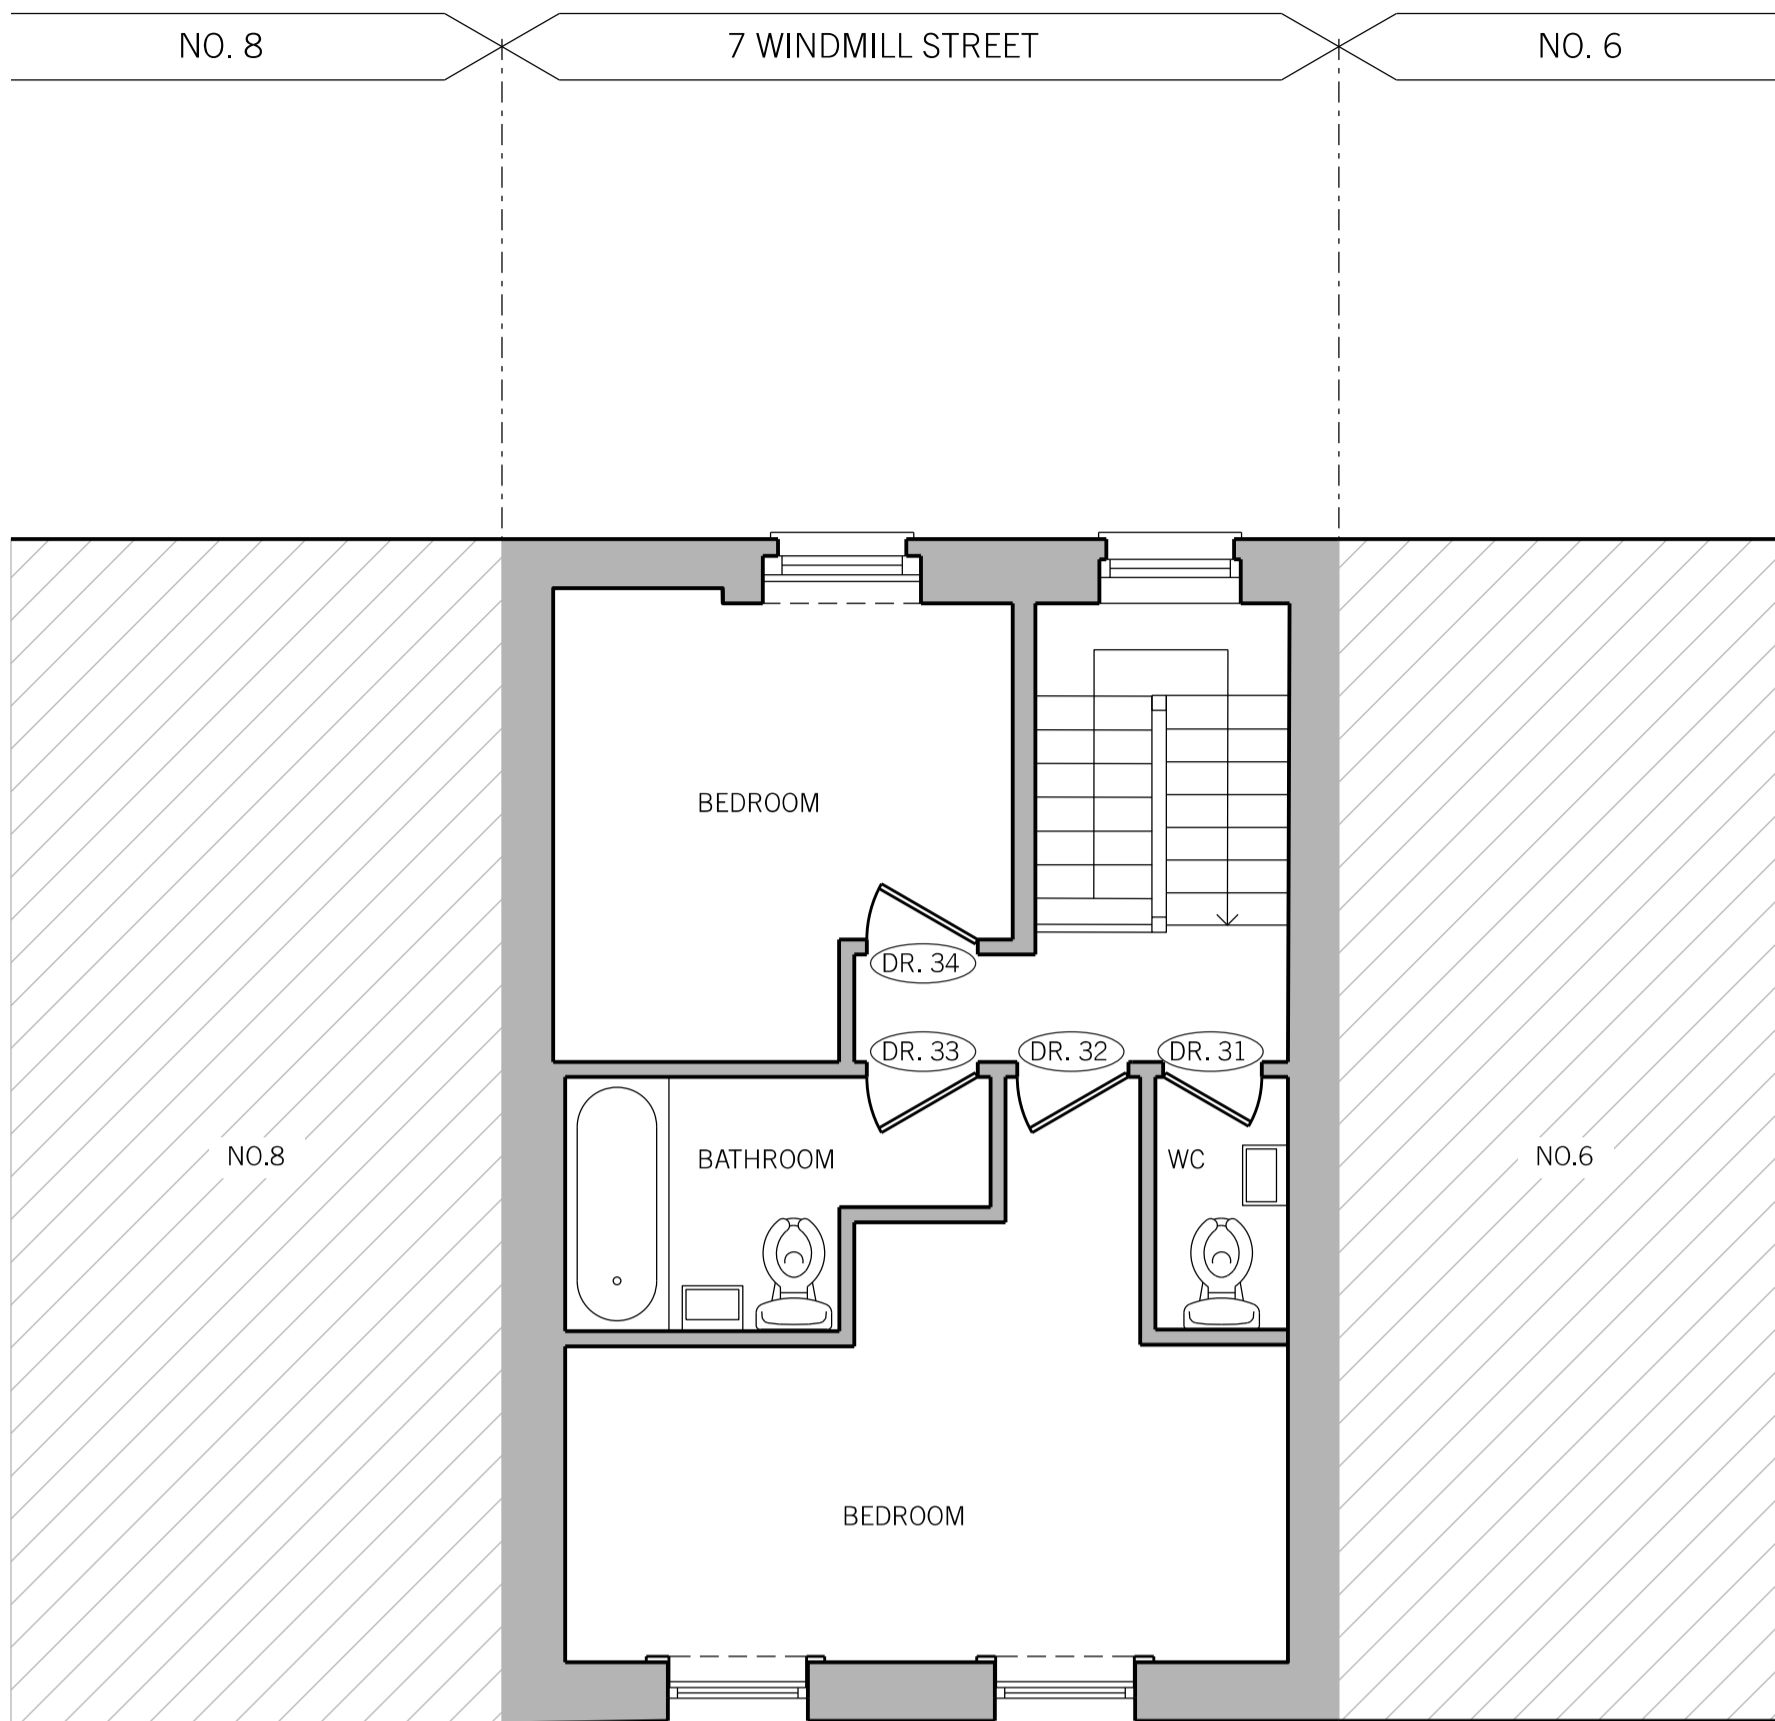

02: EXISTING THIRD FLOOR PLAN

SCALE 1:50



PROPOSED ALTERATIONS

REV.	DATE	REASON FOR ISSUE	CHK. BY
------	------	------------------	---------

NOTE:
- USE FIGURED DIMENSIONS ONLY.
- ALL DIMENSIONS TO BE CHECKED ON-SITE.
- ANY DISCREPANCIES BETWEEN CONSULTANT DRAWINGS TO BE REPORTED TO THE ARCHITECT BEFORE ANY WORK COMMENCES.
- MATTHEW SPRINGETT ASSOCIATES ©

MSA

MATTHEW SPRINGETT ASSOCIATES Ltd.
70 HATTON GARDEN
LONDON EC1N 8JT
T+44 (0)20 7692 5950
F+44 (0)20 7692 5951

CLIENT
WANDERSLORE LTD

PROJECT
7 WINDMILL STREET,
LONDON, W1T 2JD

TITLE
PROPOSED SECOND AND
THIRD FLOORS PLANS AND
DETAILS OF PROPOSED
PARTITION.

DATE	JOB NO.	DRAWN BY	PURPOSE
10.08.18	185	AT	P
SCALE @ A1	NUMBER	REV.	
1:50/1:10	185-211	-	

