


KEY

Existing

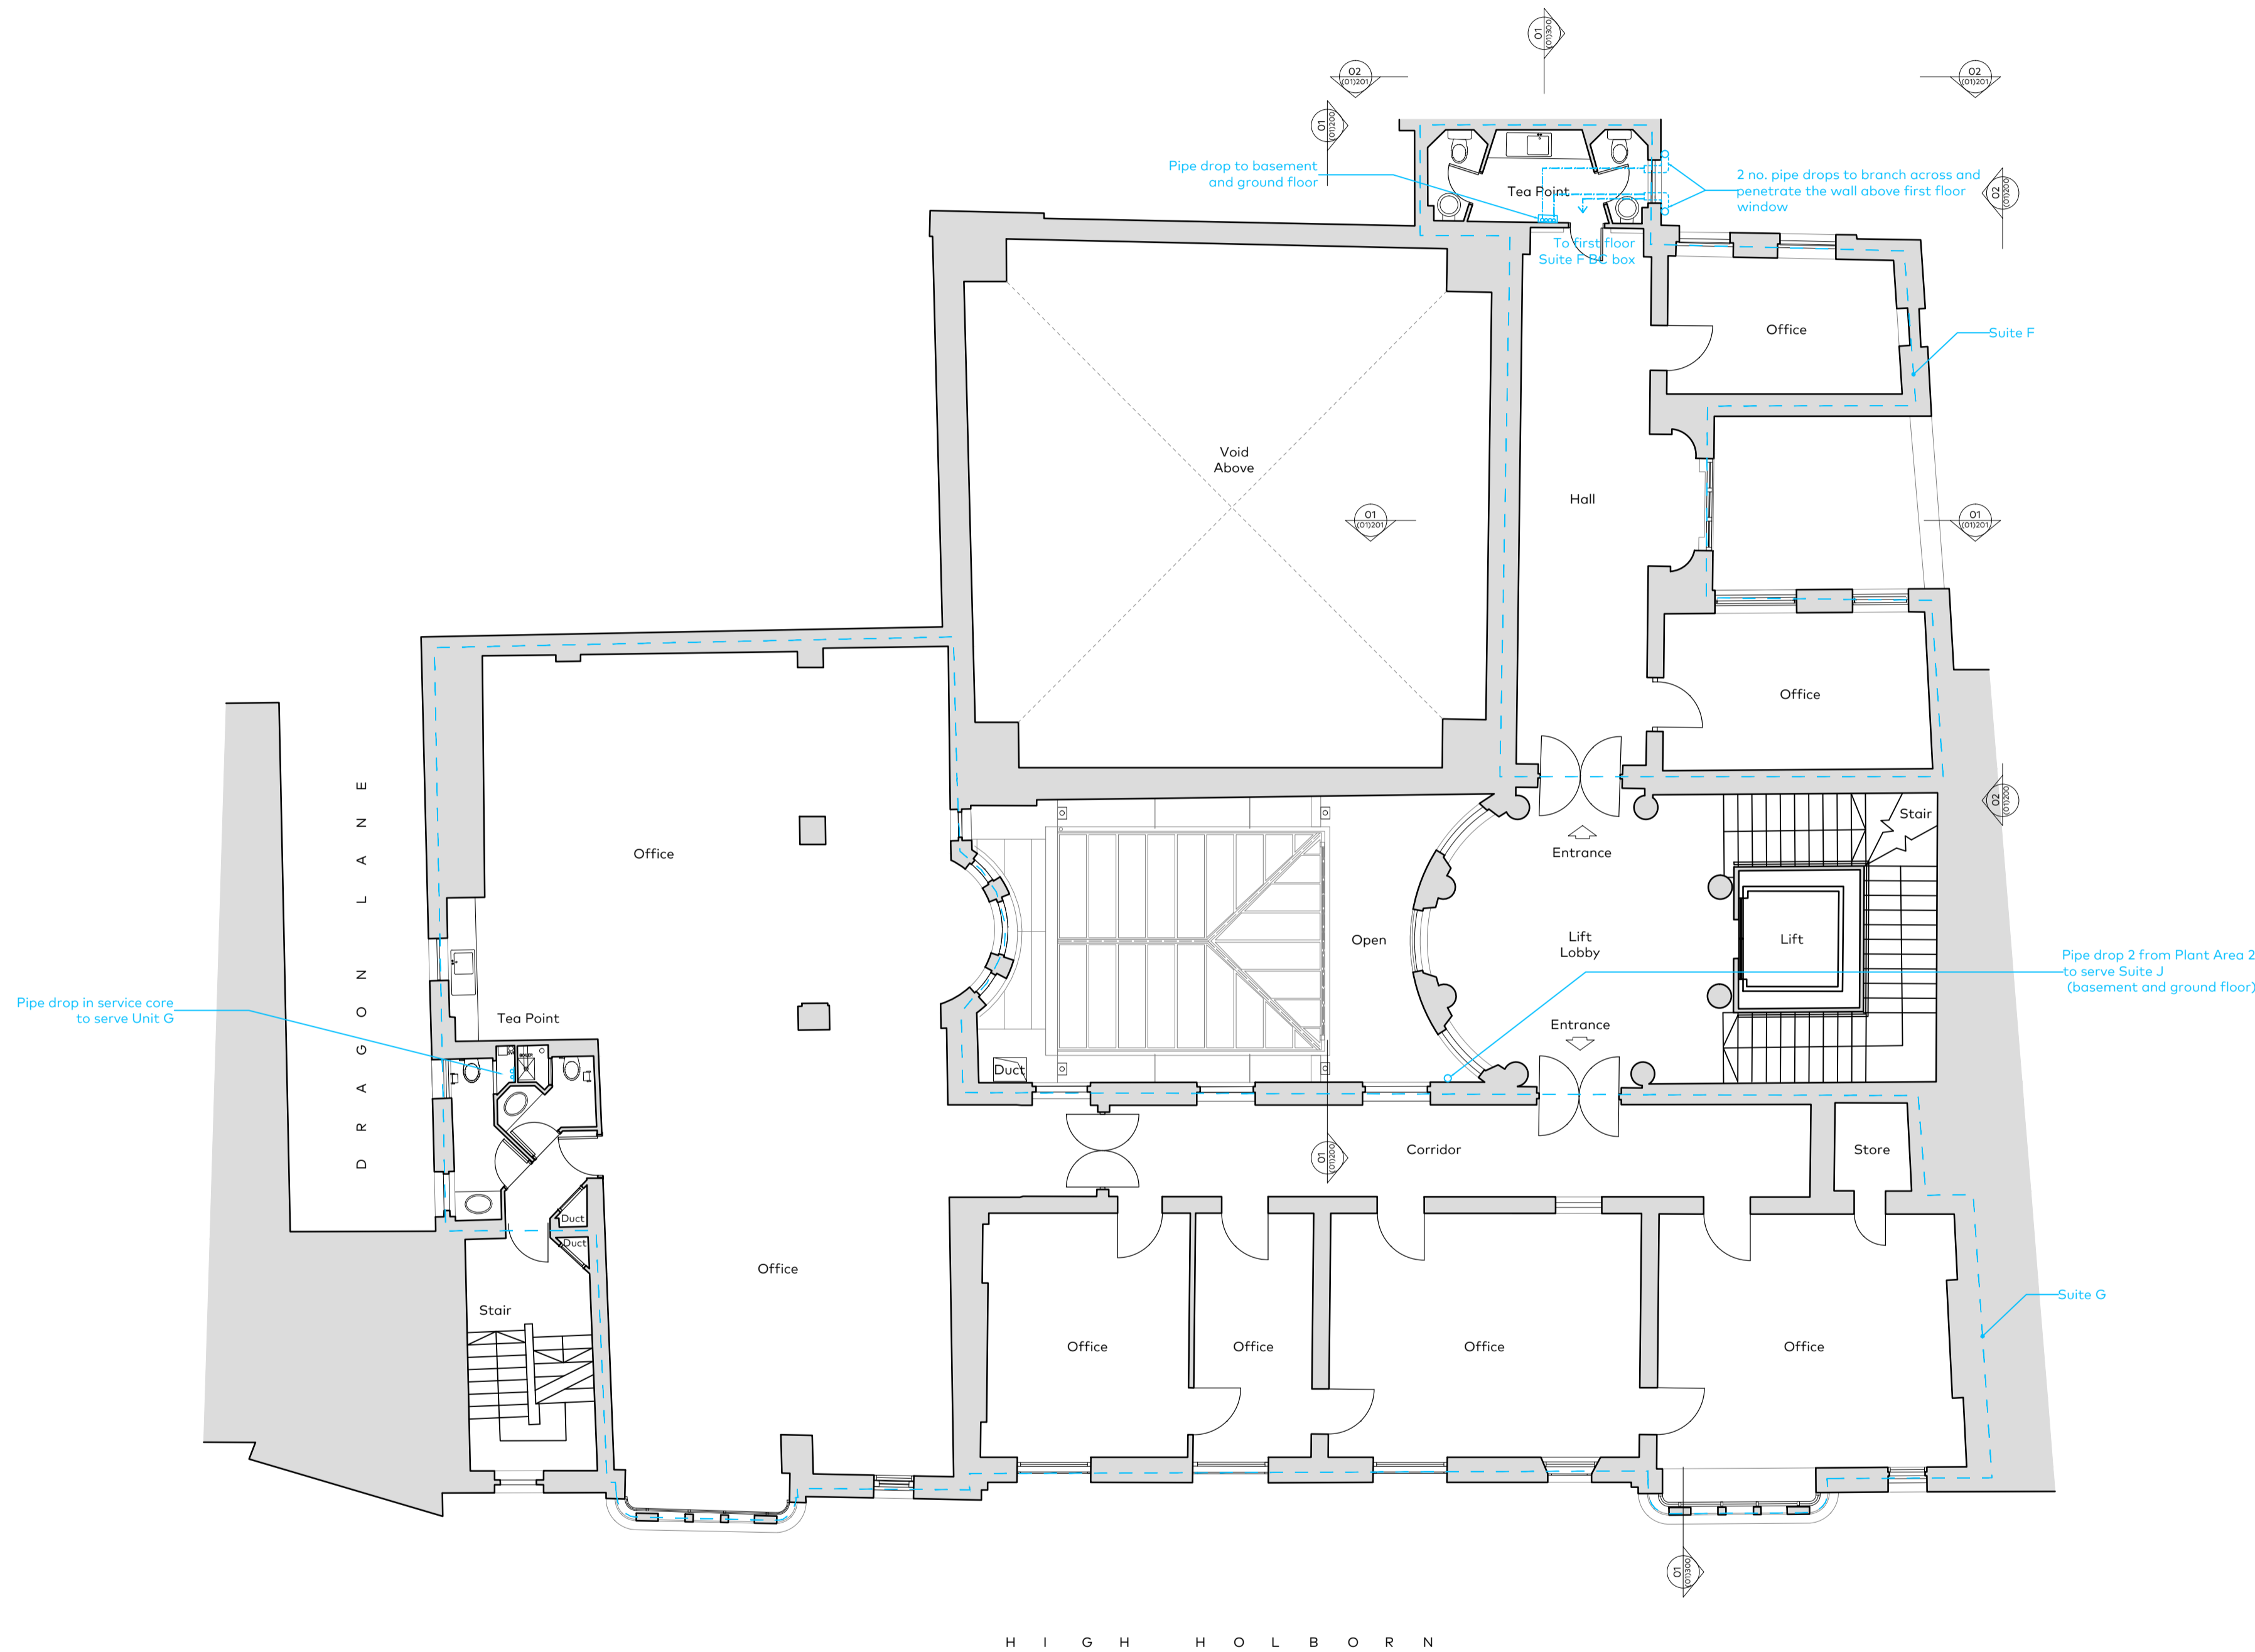

H I G H H O L B O R N

01
-

FIRST FLOOR PLAN

Rev	Issue Date	Revision Notes	Drawn
A	2018.06.19	Issued for Planning	JM

General Notes
 Do not scale. All written dimensions must be checked on site before work commences on site or in shop. Figured dimensions take preference over those scaled. Discrepancies where identified, must be reported to the Architect immediately. Any areas indicated on this drawing are for guidance purposes only. No responsibility is taken for their accuracy. All work must be carried out in accordance with the Building Regulations and to the satisfaction of the Local Authority.

PLANNING

Job Number	Drawing Number	Rev	Scale
815	(01)103	A	1:100@A1 1:200@A3

Drawing Title: **First Floor Plan With Proposed Services**

Project	Holborn Hall		
Client	Mactaggart Inv Co Ltd		
Date	19.06.2018	drawn	JM checked

Garnett & Partners
 Architects and designers
 Studio 303, The Print Rooms
 164-180 Union Street
 London SE1 0LH
 +44 20 7404 7677
 www.garnettpartners.com

