


KEY

- Existing
- Proposed

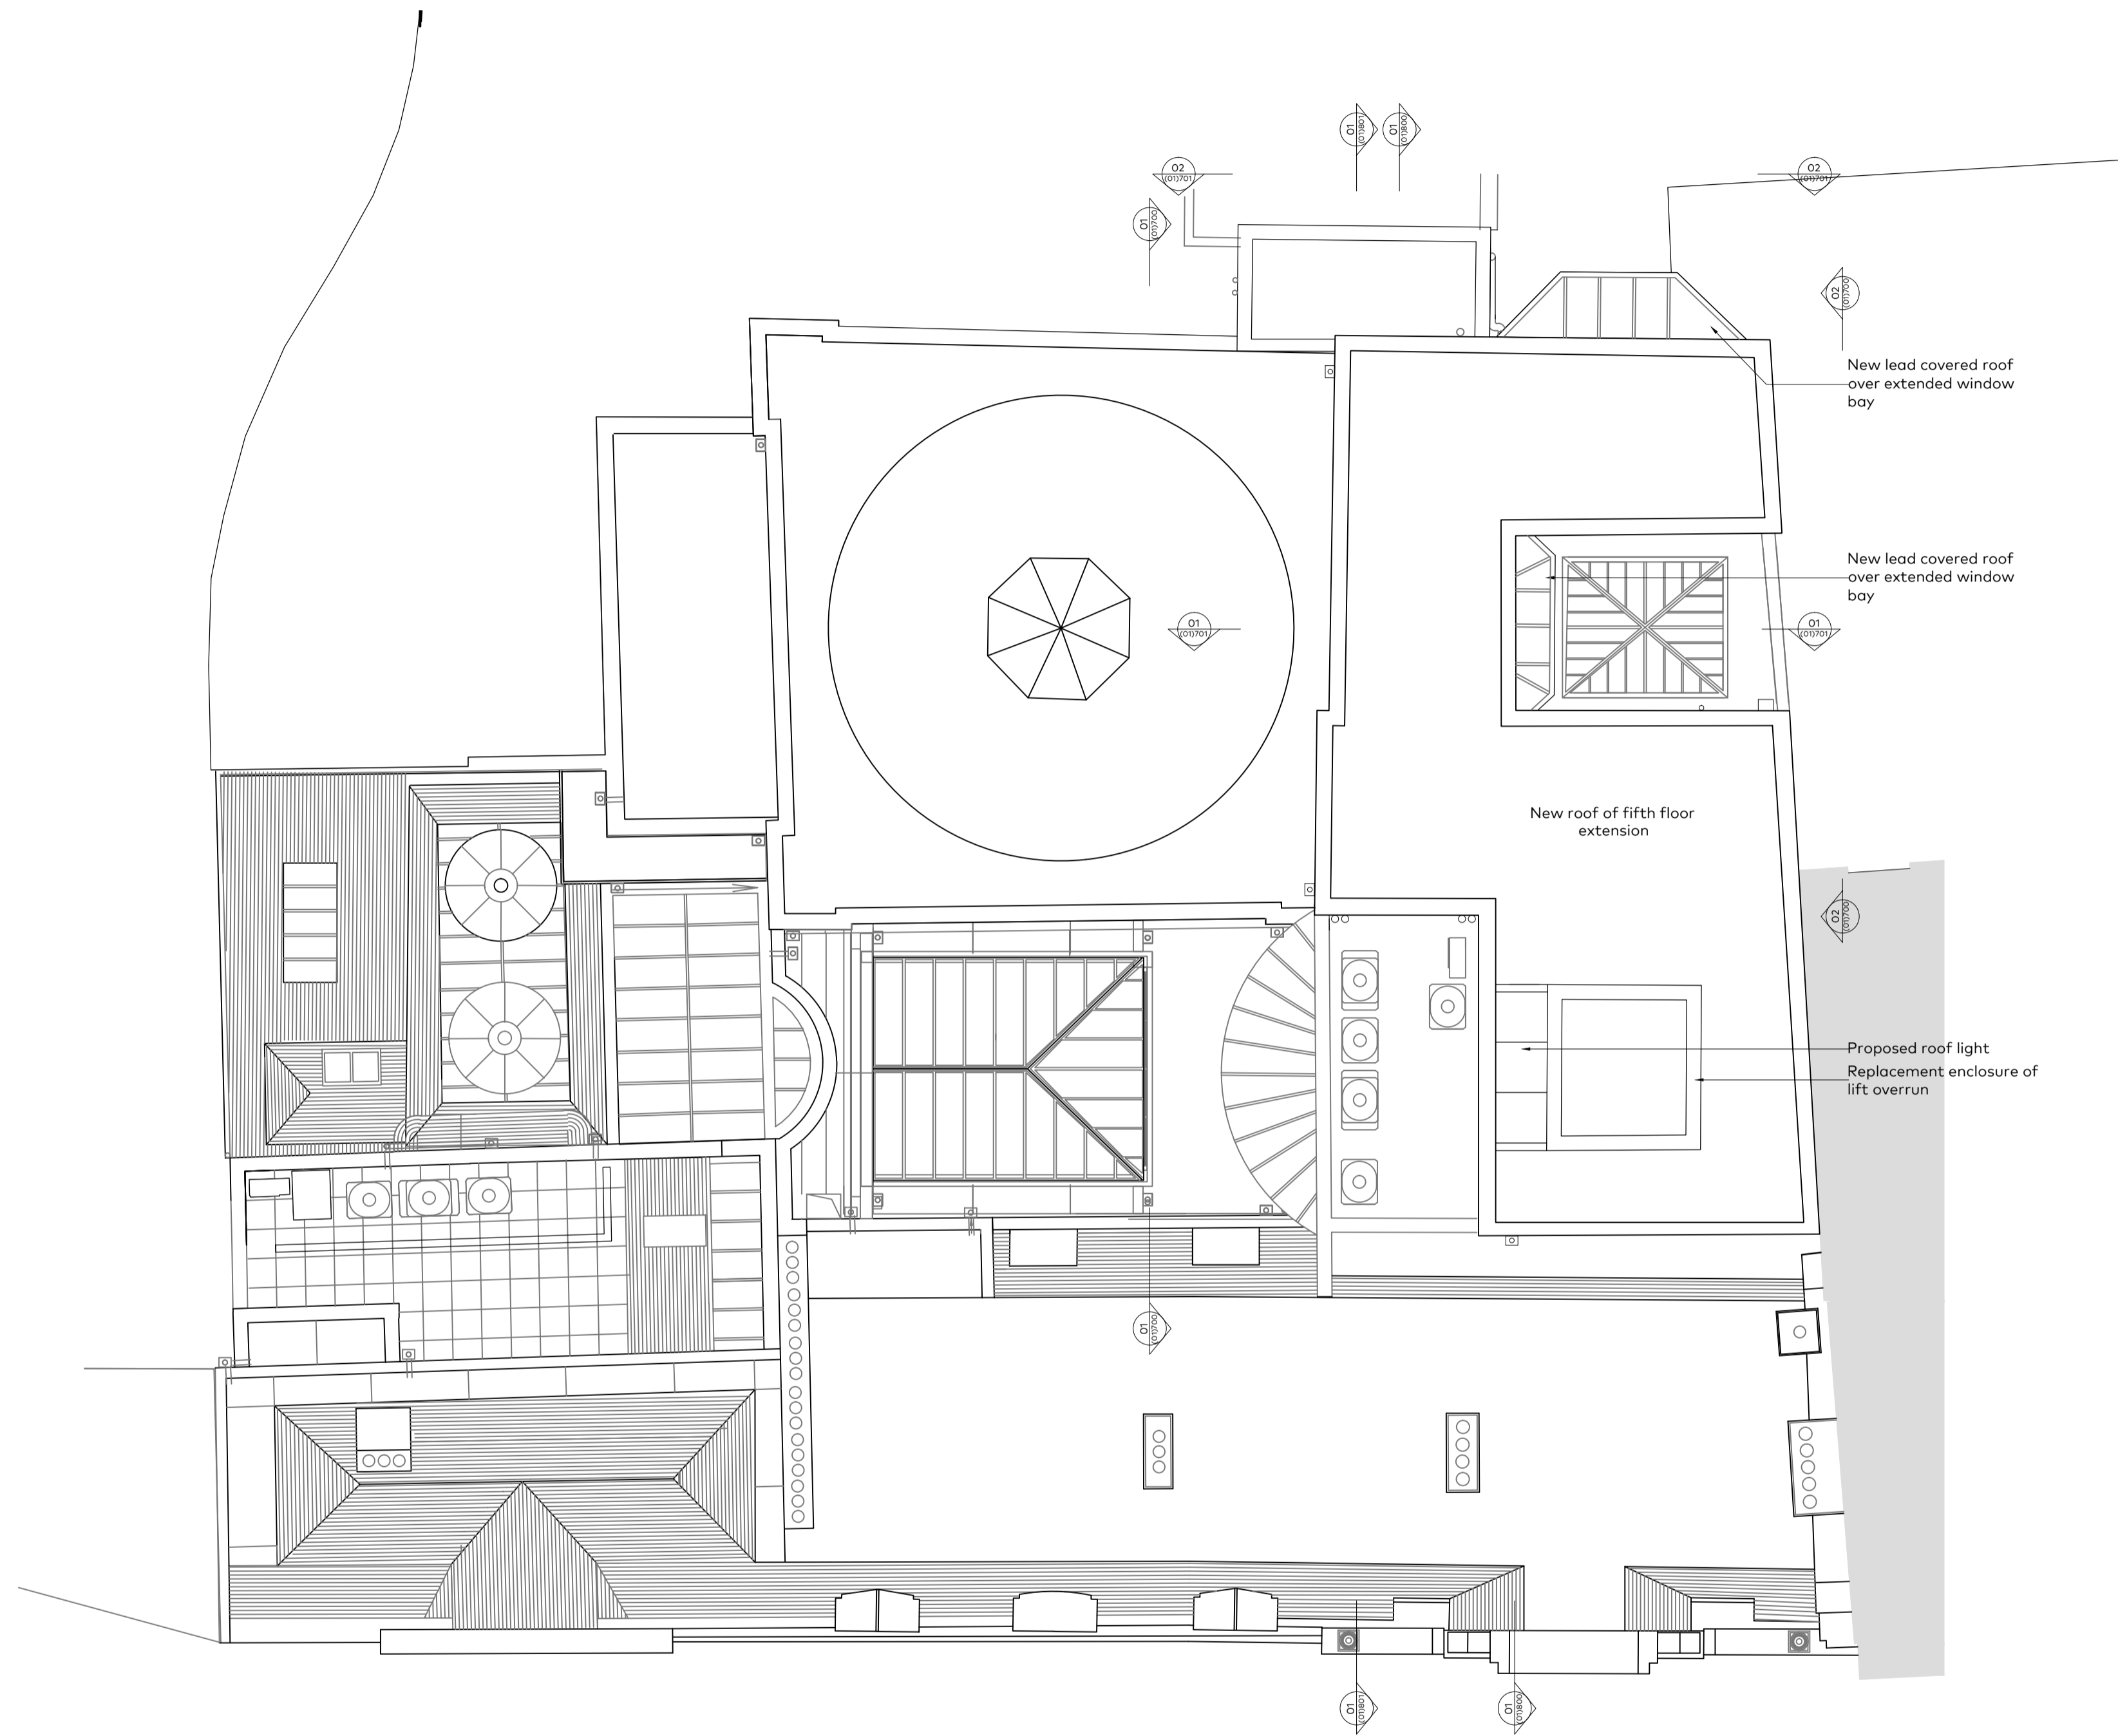

01
-

ROOF PLAN
As Proposed

Rev	Issue Date	Revision Notes	Drawn
C	2018.07.02	Issued for Planning	YD
B	2018.06.27	Issued for Planning	YD
A	2018.06.07	Issued for Planning	YD
-	2017.05.26	Issued for Are-application Advice	YD

General Notes
Do not scale. All written dimensions must be checked on site before work commences on site or in shop. Figured dimensions take preference over those scaled. Discrepancies, where identified, must be reported to the Architect immediately. Any areas indicated on this drawing are for guidance purposes only. No responsibility is taken for their accuracy. All work must be carried out in accordance with the Building Regulations and to the satisfaction of the Local Authority.

Drawing Status

PLANNING			
Job Number	Drawing Number	Rev	Scale
815	(01)608	C	1:100@A1 1:200@A3

Drawing Title: **Roof Plan As Proposed**

Project	Holborn Hall		
Client	Mactaggart Inv Co Ltd		
Date	19.05.2017	drawn	checked

Garnett & Partners
Architects and designers

Garnett & Partners LLP
Studio 303, The Print Rooms
164-180 Union Street
London SE1 0LH

+44 20 7404 7677
www.garnettpartners.com

