



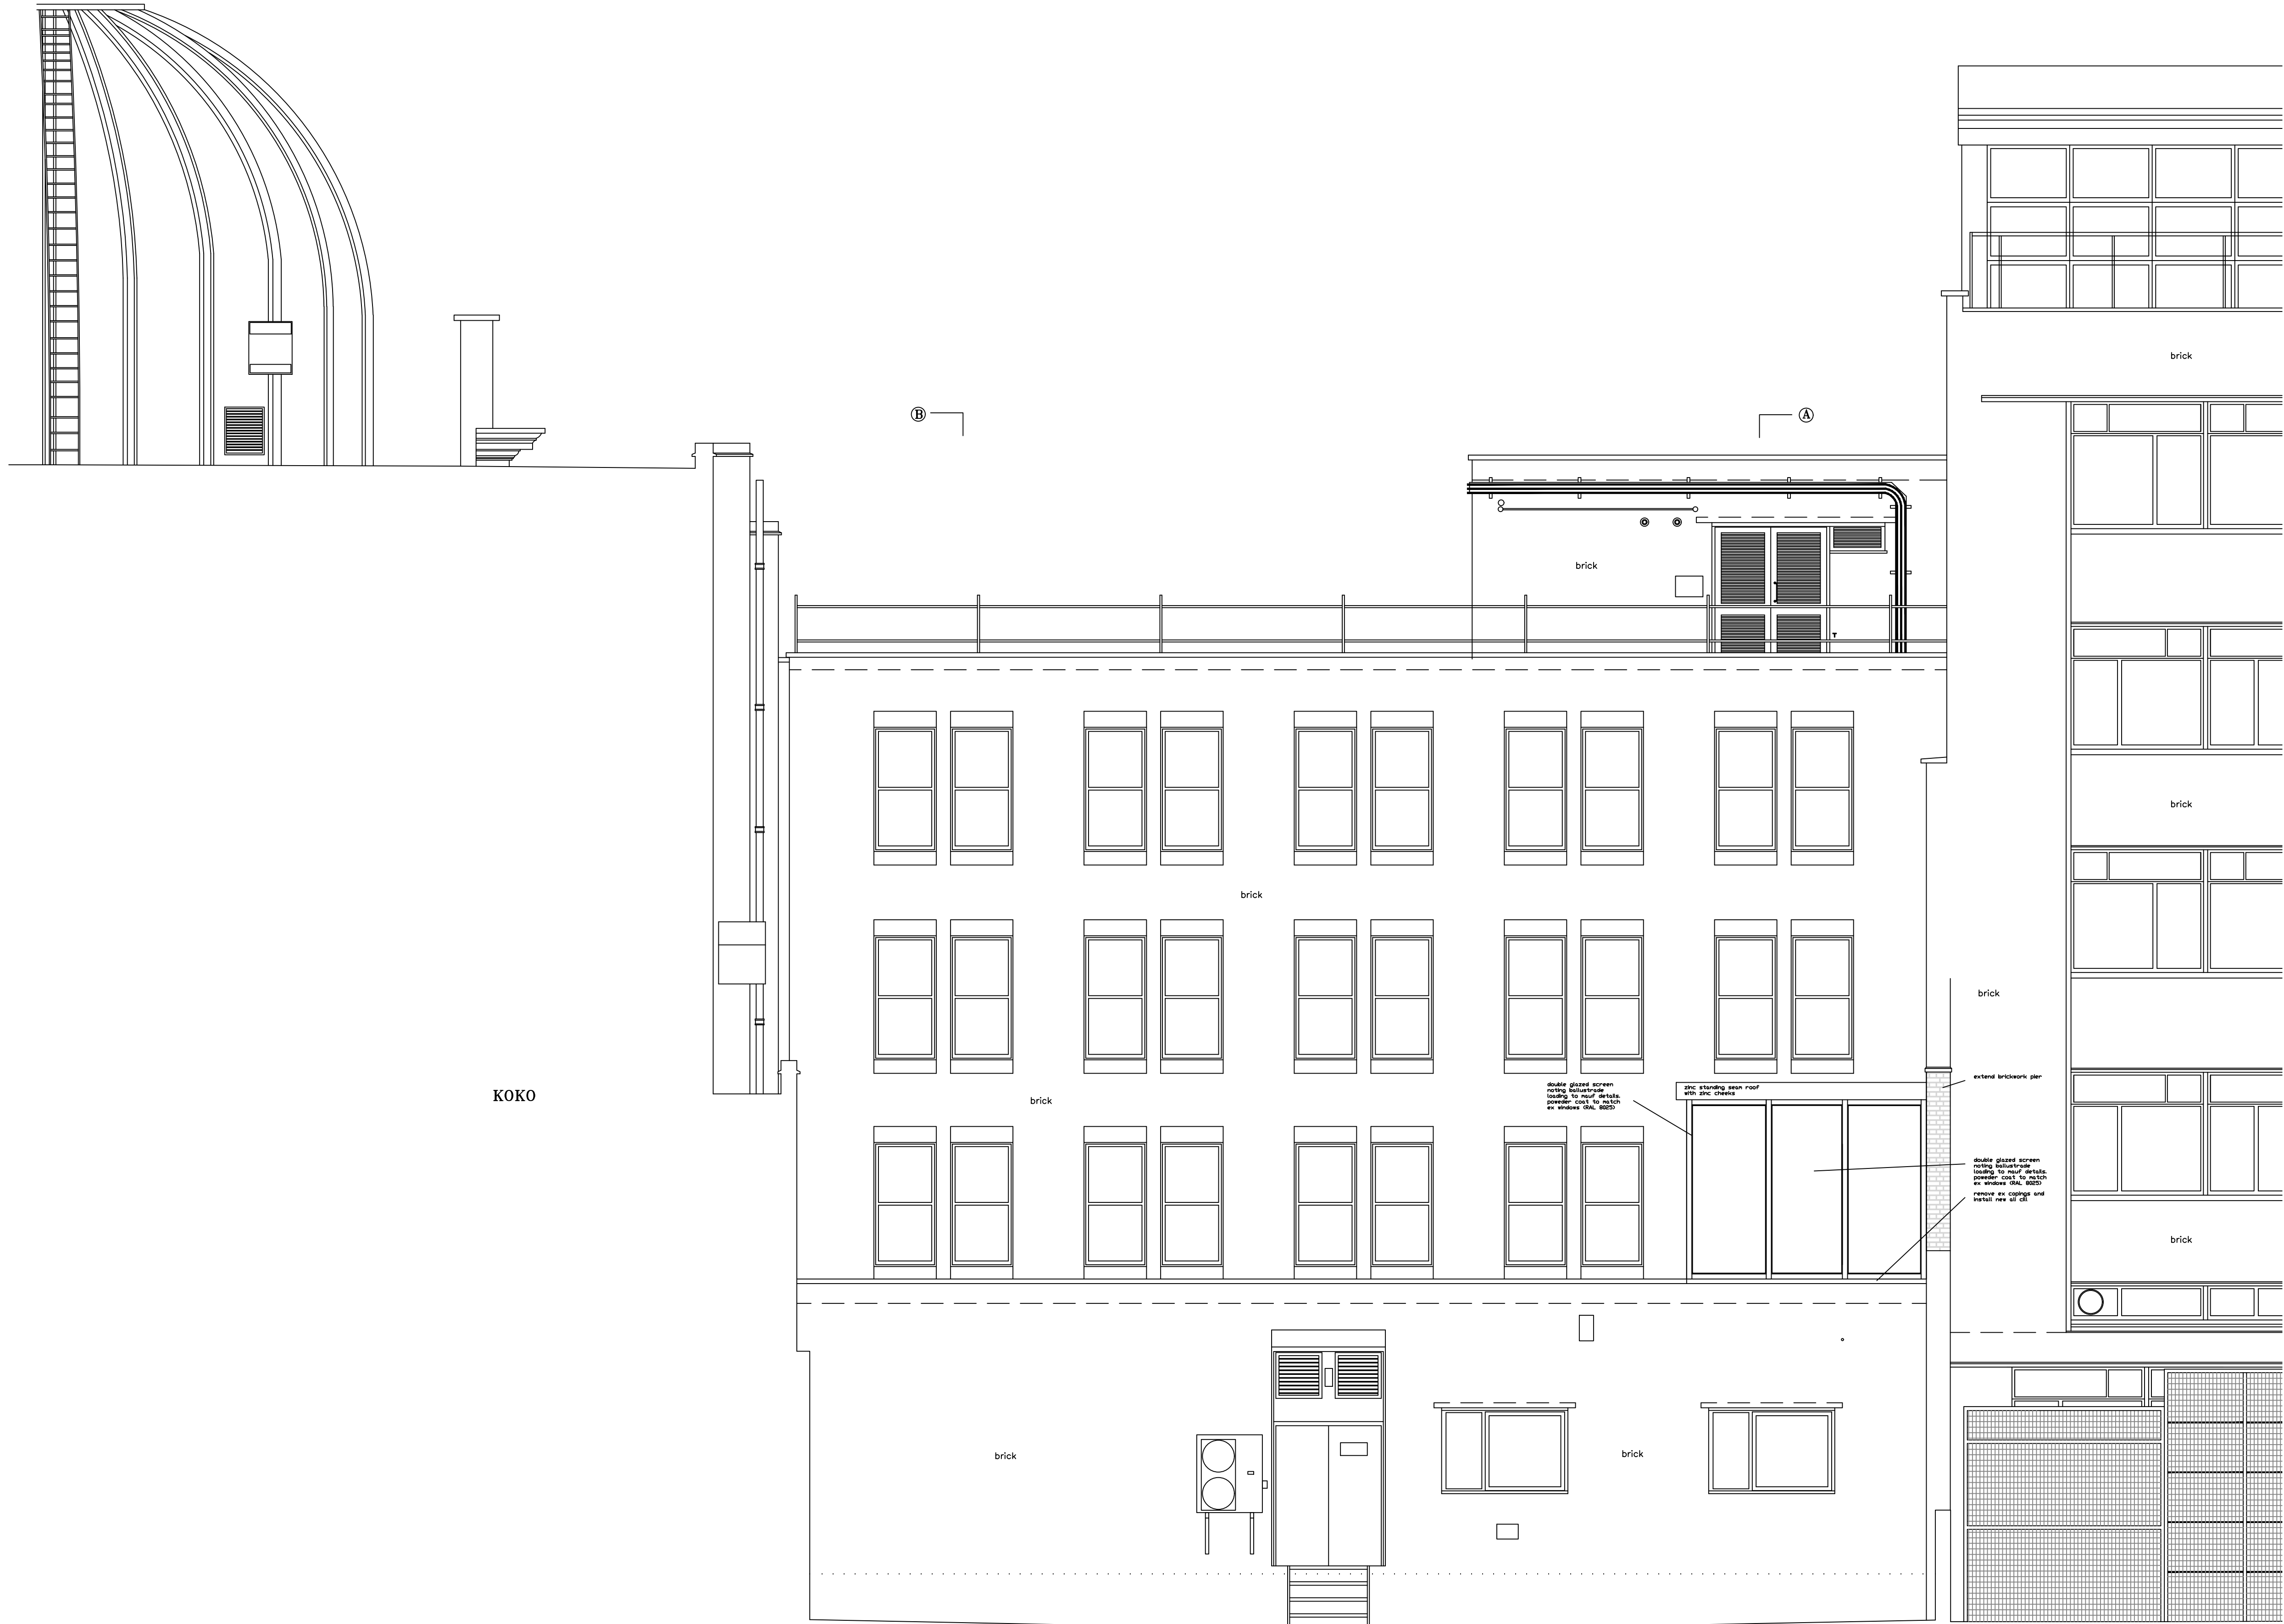


NORTH EAST ELEVATION (BAYHAM PLACE)

Δ 22.00m A.O.D.

 

Scale = 1 : 50

revision	date	initials	description of amendments
A	8.2018	FAL	Roof details revised
?	??,??,??	??	?

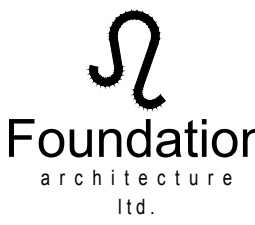 Foundation architecture Ltd.	project	2-6 CAMDEN HIGH STREET		
	title	REAR ELEVATION PROPOSED		
scale	date	drawn	checked	job no.
1:50 @ A1	JUNE 2018	FAL		540
				ref. P300 A

All dimensions to be verified on site.

*Scale is 1:100 at A3

EXISTING