


**PROPOSED SITE PLAN**  
scale 1:200



**LOCATION PLAN**  
scale 1:1250

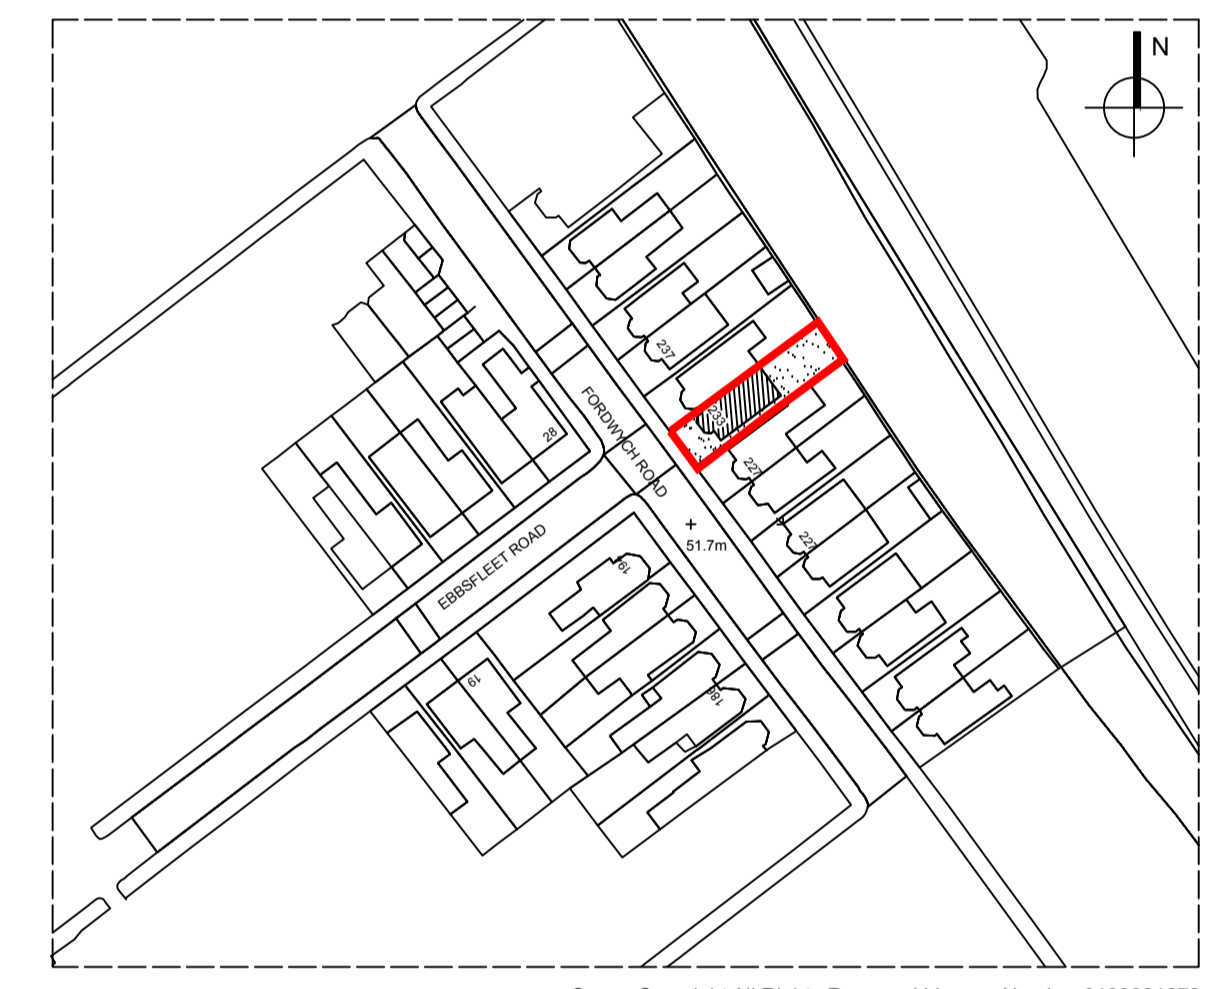

Project:			
Loft conversion			
For:			
233 Fordwych Road London NW2 3LY			
Scale:	Dwg. no:	Page:	Rev:
As shown	KJM10085	003	H
Drawn by:	Date Drawn:		
K. Miller	August-2018		