


Existing North-East Elevation (Front)

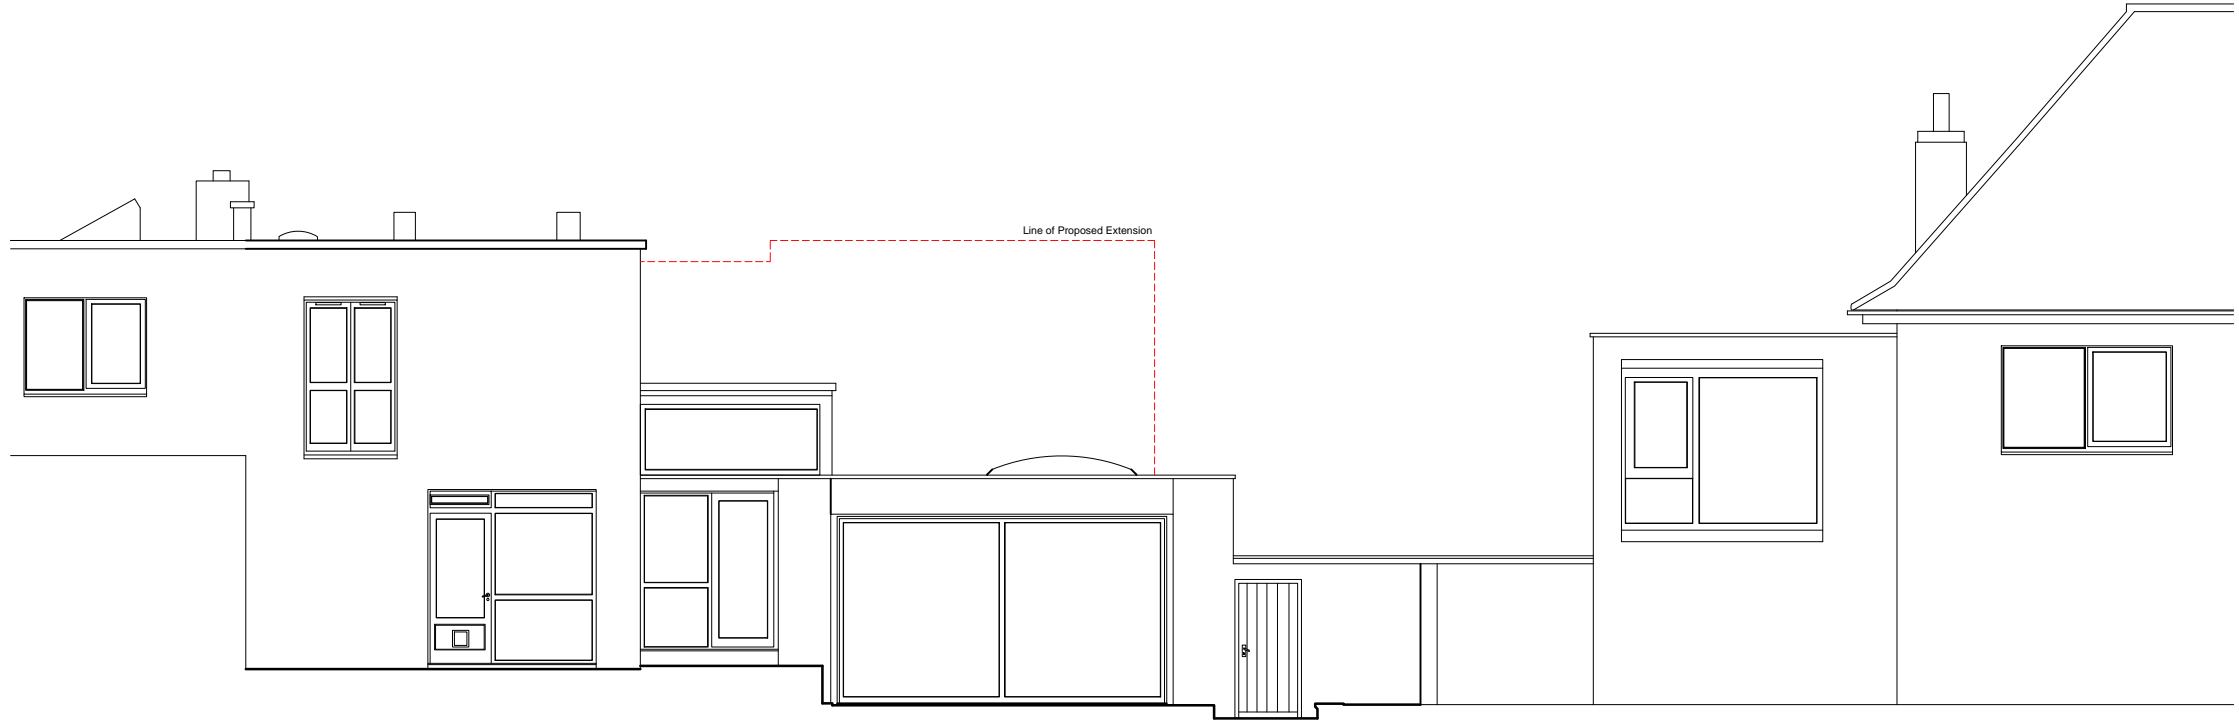

Existing South West Elevation (Front)

rev.	date	description	revised by
revisions			

stage PLANNING	drawing title EXISTING Elevations
-------------------	--------------------------------------

	Seatem House 39 Moreland Street London EC1V 8BB	T +44 (0)20 7288 1333 F +44 (0)20 7288 0333 E mail@lparchitects.co.uk W www.lparchitects.co.uk
	client Mr & Mrs I White	project 2 Bacon's Lane Highgate London N6 6BL

scale 1:50 @ A1 1:100 @ A3	date issued 2018.07.25	drawn by JF	drawing no 486.(1).0.005	revision ---
----------------------------------	---------------------------	----------------	-----------------------------	-----------------