
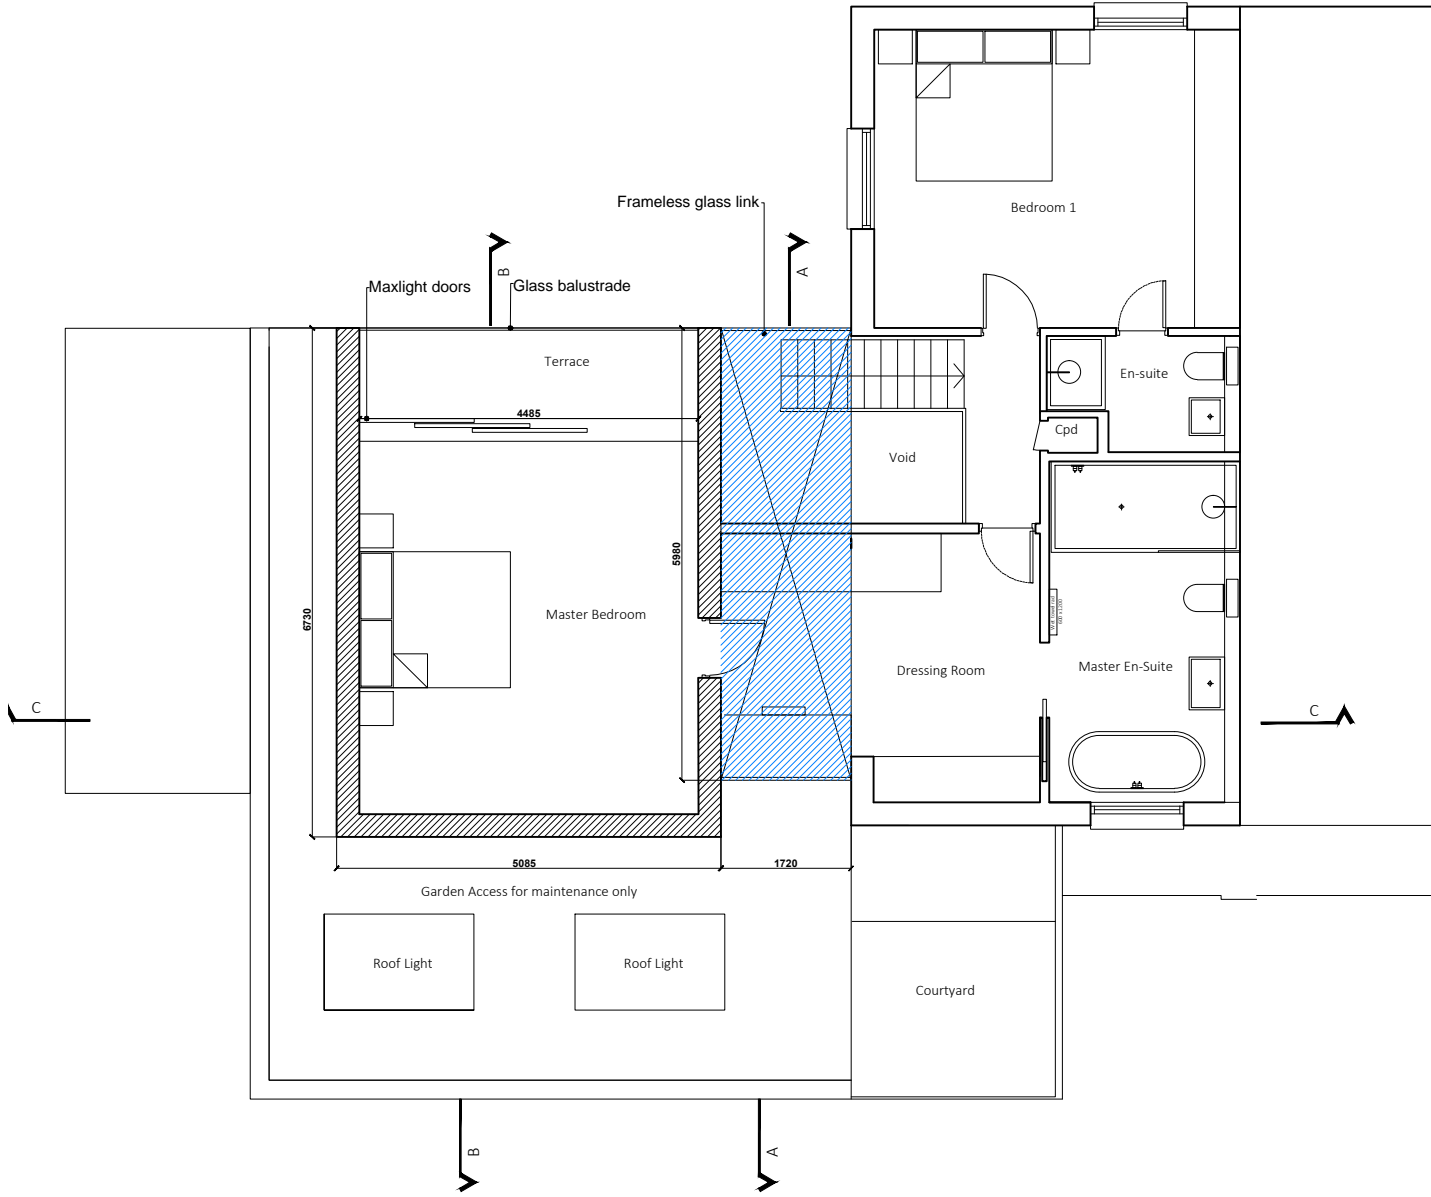


Ground Floor Plan

 

First Floor Plan

rev.	date	description		revised by
revisions				
stage PLANNING		drawing title PROPOSED Floor Plans		
		This drawing is copyright. I		
		Seatem House 39 Moreland Street London EC1V 6BB client Mr & Mrs I White		
		project 2 Bacon's Lane Highgate London N6 6BL		
scale 1:50 @ A1 1:100 @ A3	date issued 2017.12.06	drawn by LL	drawing no 486.(1).1.002	revision --