
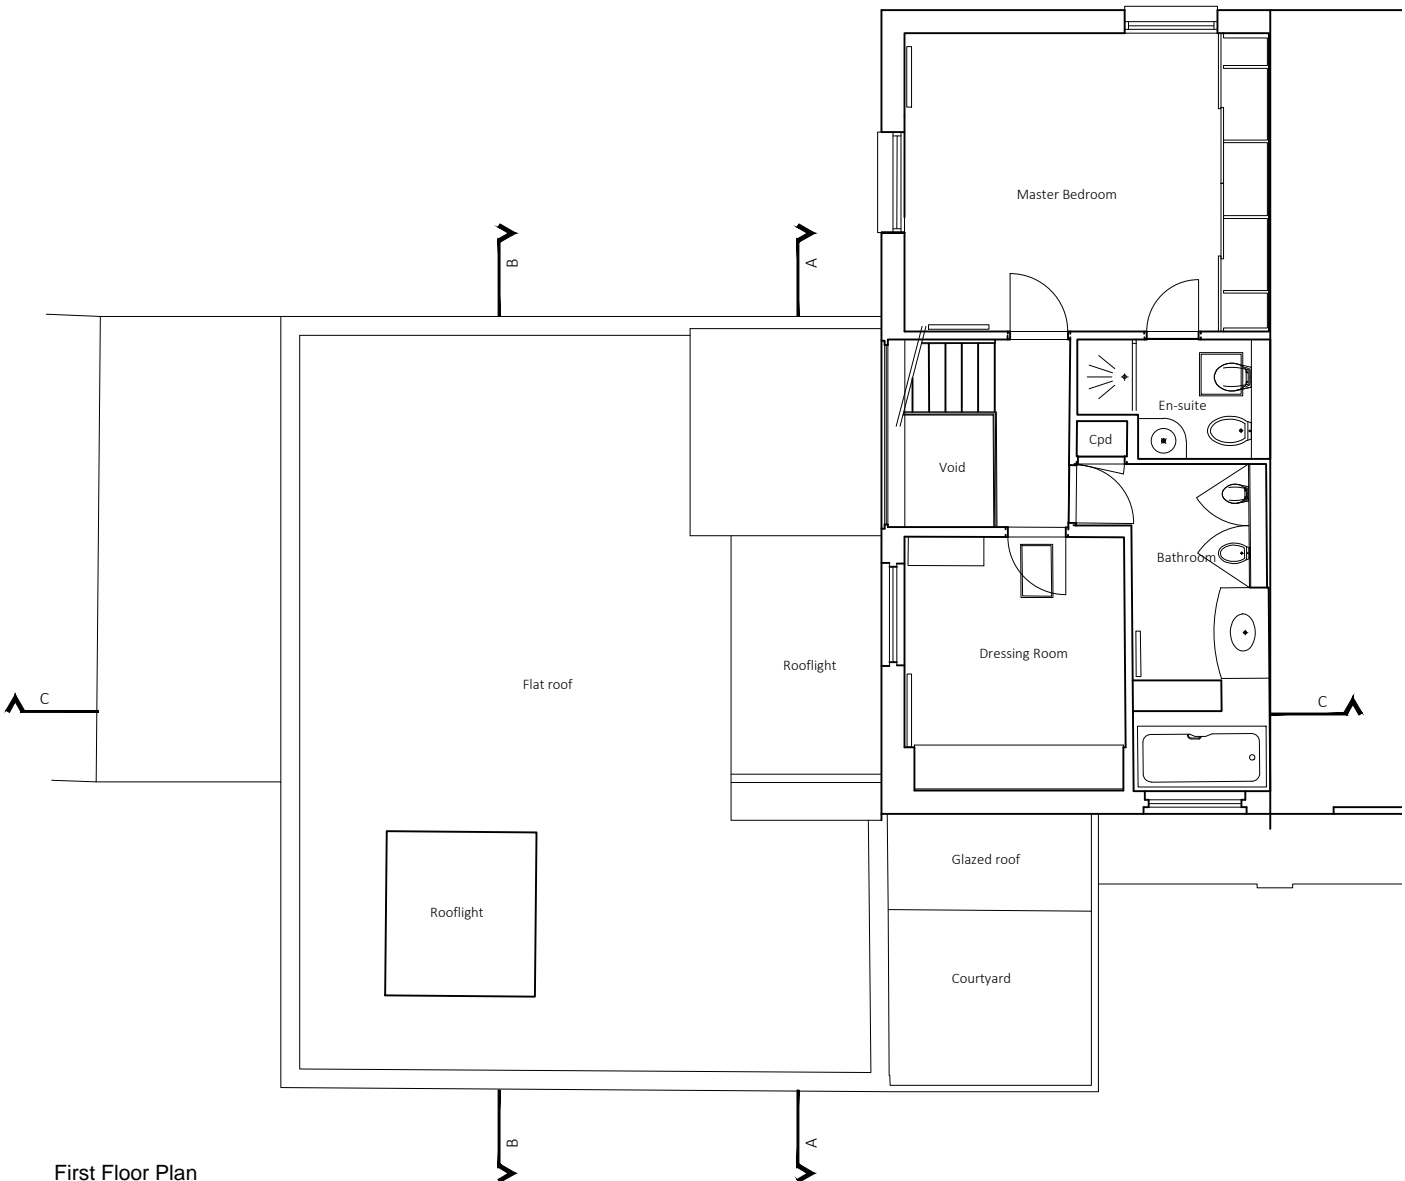


Ground Floor Plan

 

First Floor Plan

rev.	date	description		revised by
revisions				
stage PLANNING		drawing title EXISTING Floor Plans		
		LIPTON PLANT ARCHITECTS		
		Seatem House 39 Moreland Street London EC1V 6BB client Mr & Mrs I White		
		T +44 (0)20 7288 1333 E mail@lparchitects.co.uk F +44 (0)20 7288 0333 W www.lparchitects.co.uk project 2 Bacon's Lane Highgate London N6 6BL		
scale 1:500 @ A1 1:1000 @ A2	date issued 2018.07.25	drawn by JF	drawing no 486.(1).0.003	revision --