


Front Elevation

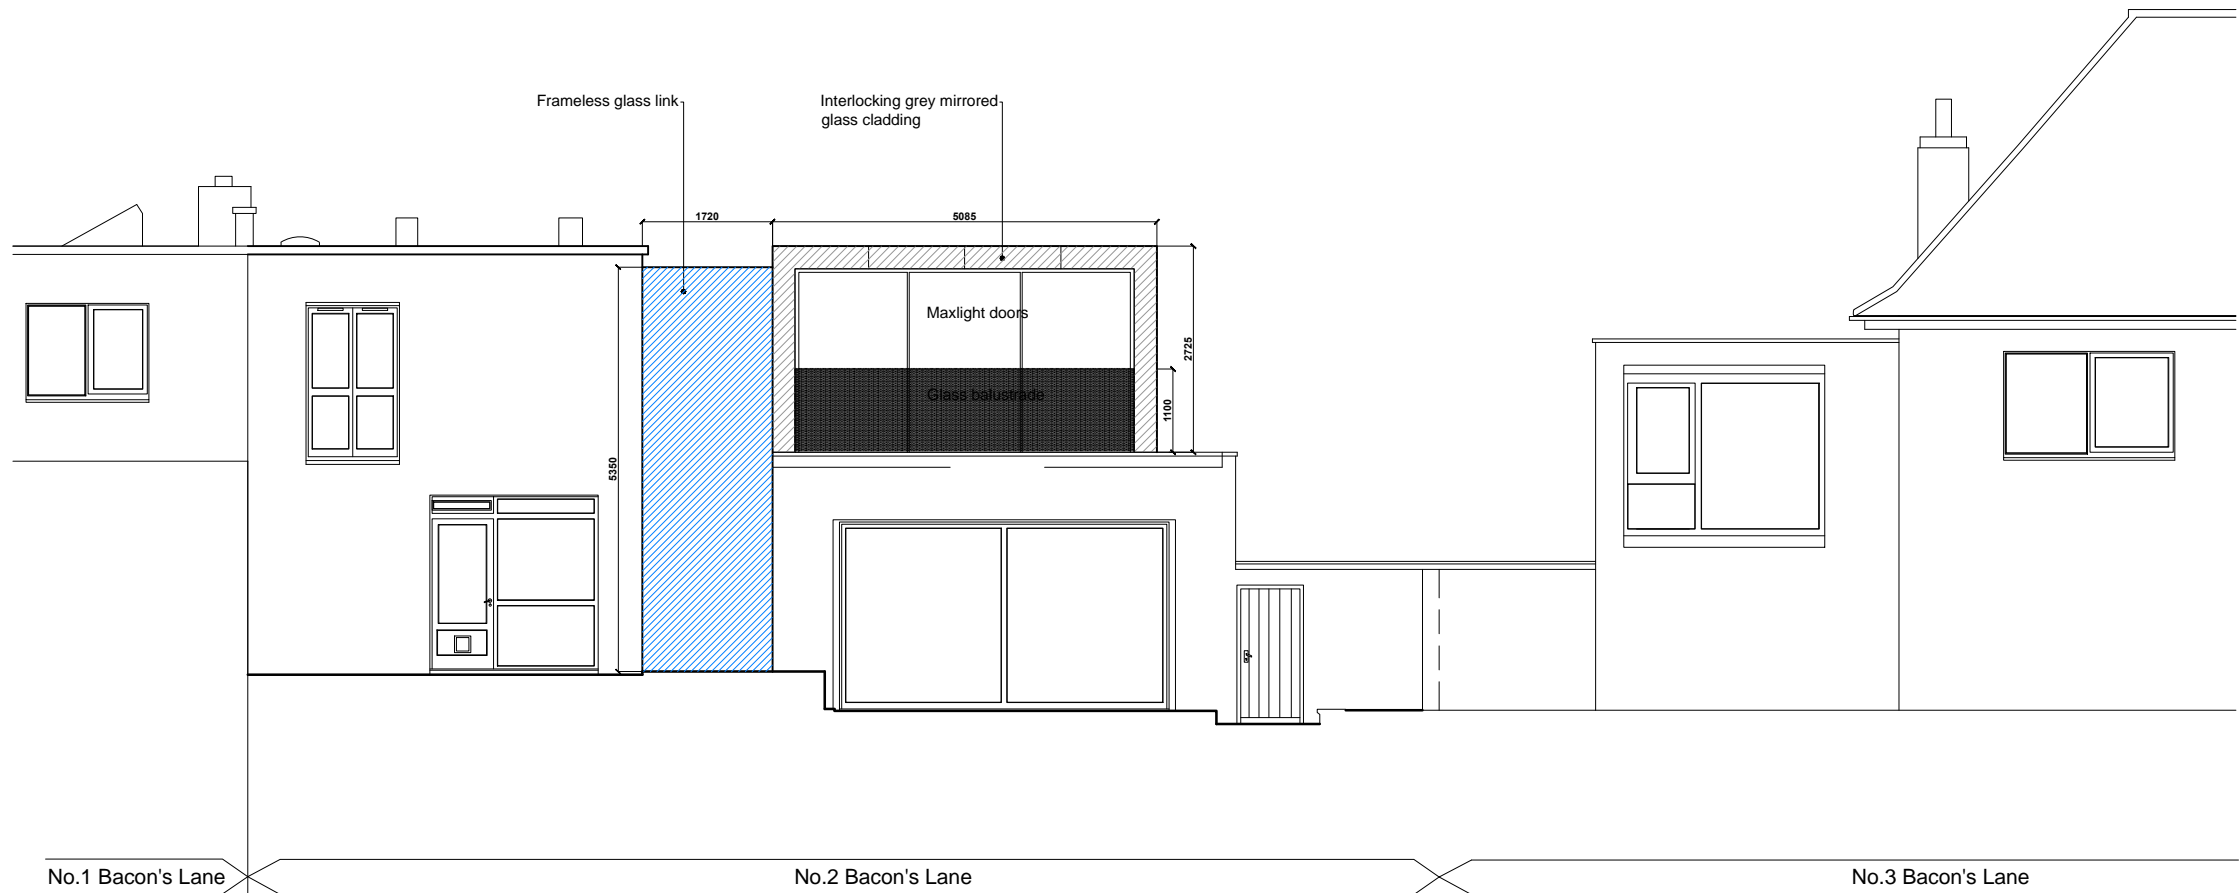

rev.	date	description	revised by
revisions			

stage PLANNING	drawing title PROPOSED First Floor Plan
-------------------	--

This drawing is copyright. ©

LIPTON PLANT ARCHITECTS
Seatem House
39 Moreland Street
London EC1V 8BB
T +44 (0)20 7288 1333 E mail@lpaarchitects.co.uk
F +44 (0)20 7288 0333 W www.lpaarchitects.co.uk

client
Mr & Mrs I White

project
2 Bacon's Lane
Highgate
London
N6 6BL

scale 1:50 @ A1 1:100 @ A3	date issued 2017.12.06	drawn by LL	drawing no 486.(1).2.001	revision ---
----------------------------------	---------------------------	----------------	-----------------------------	-----------------