





REAR ELEVATION

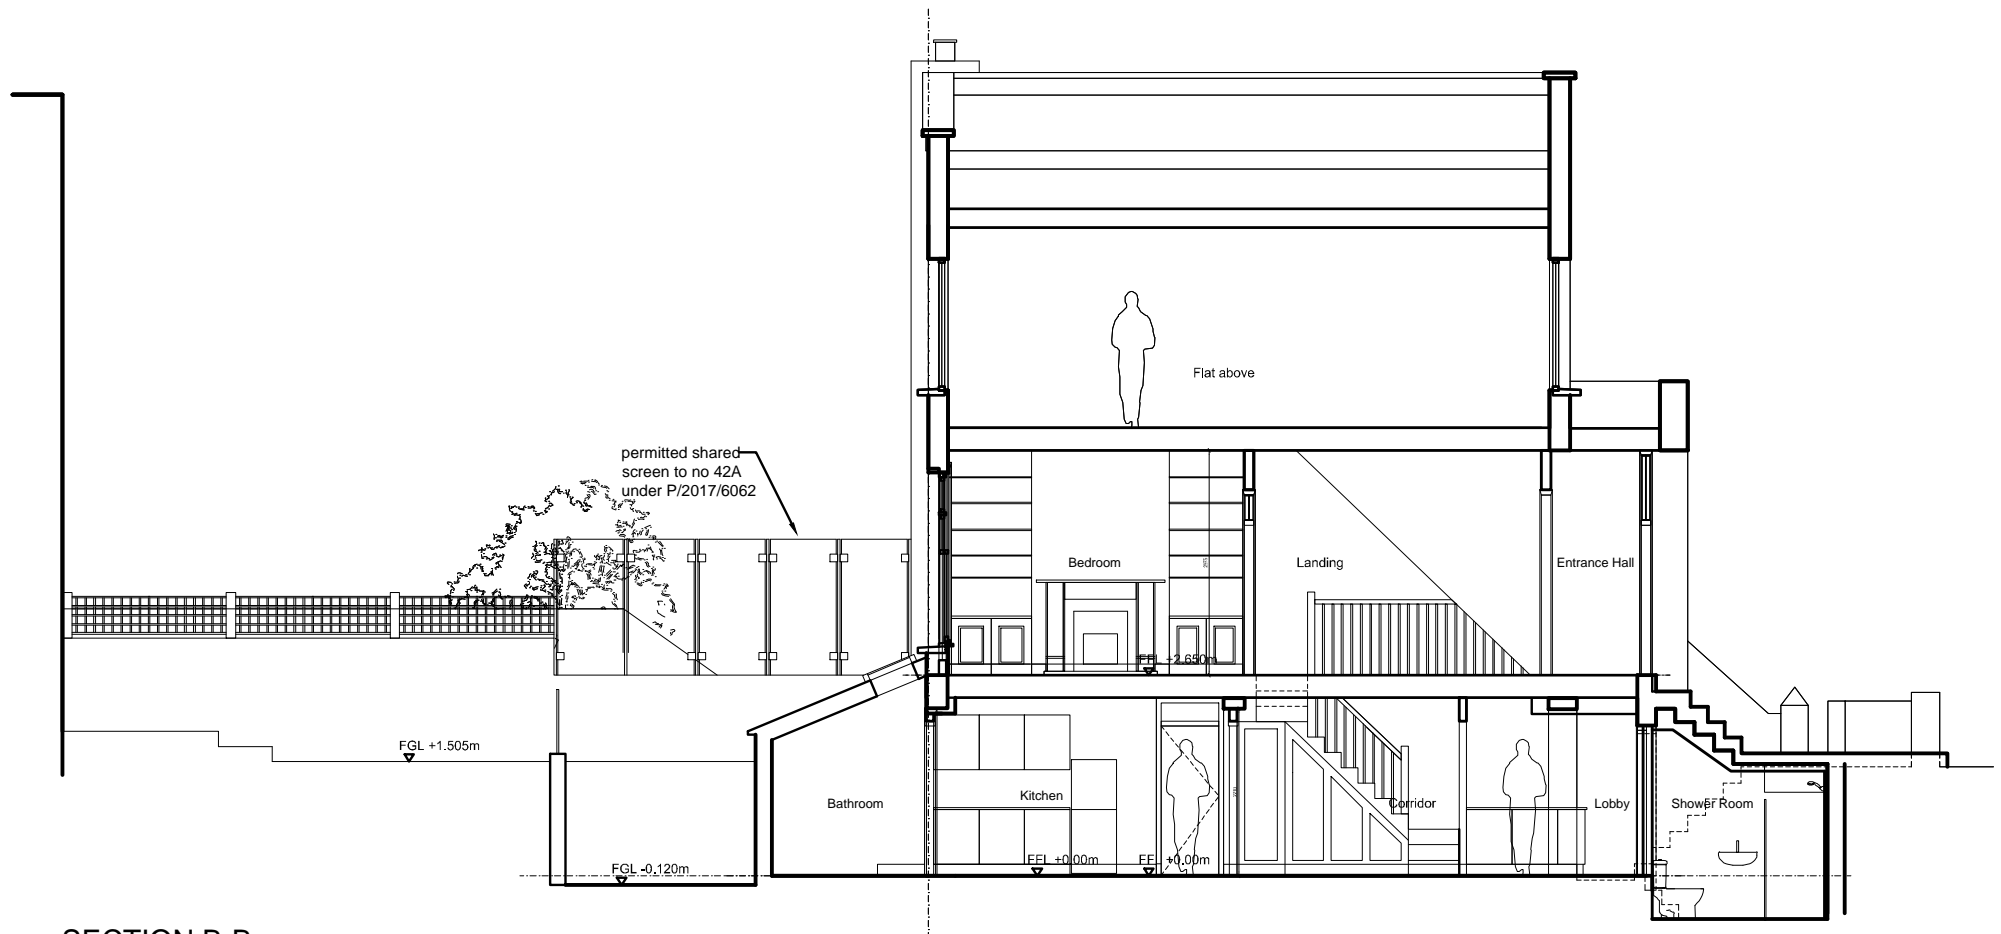


SECTION B-B

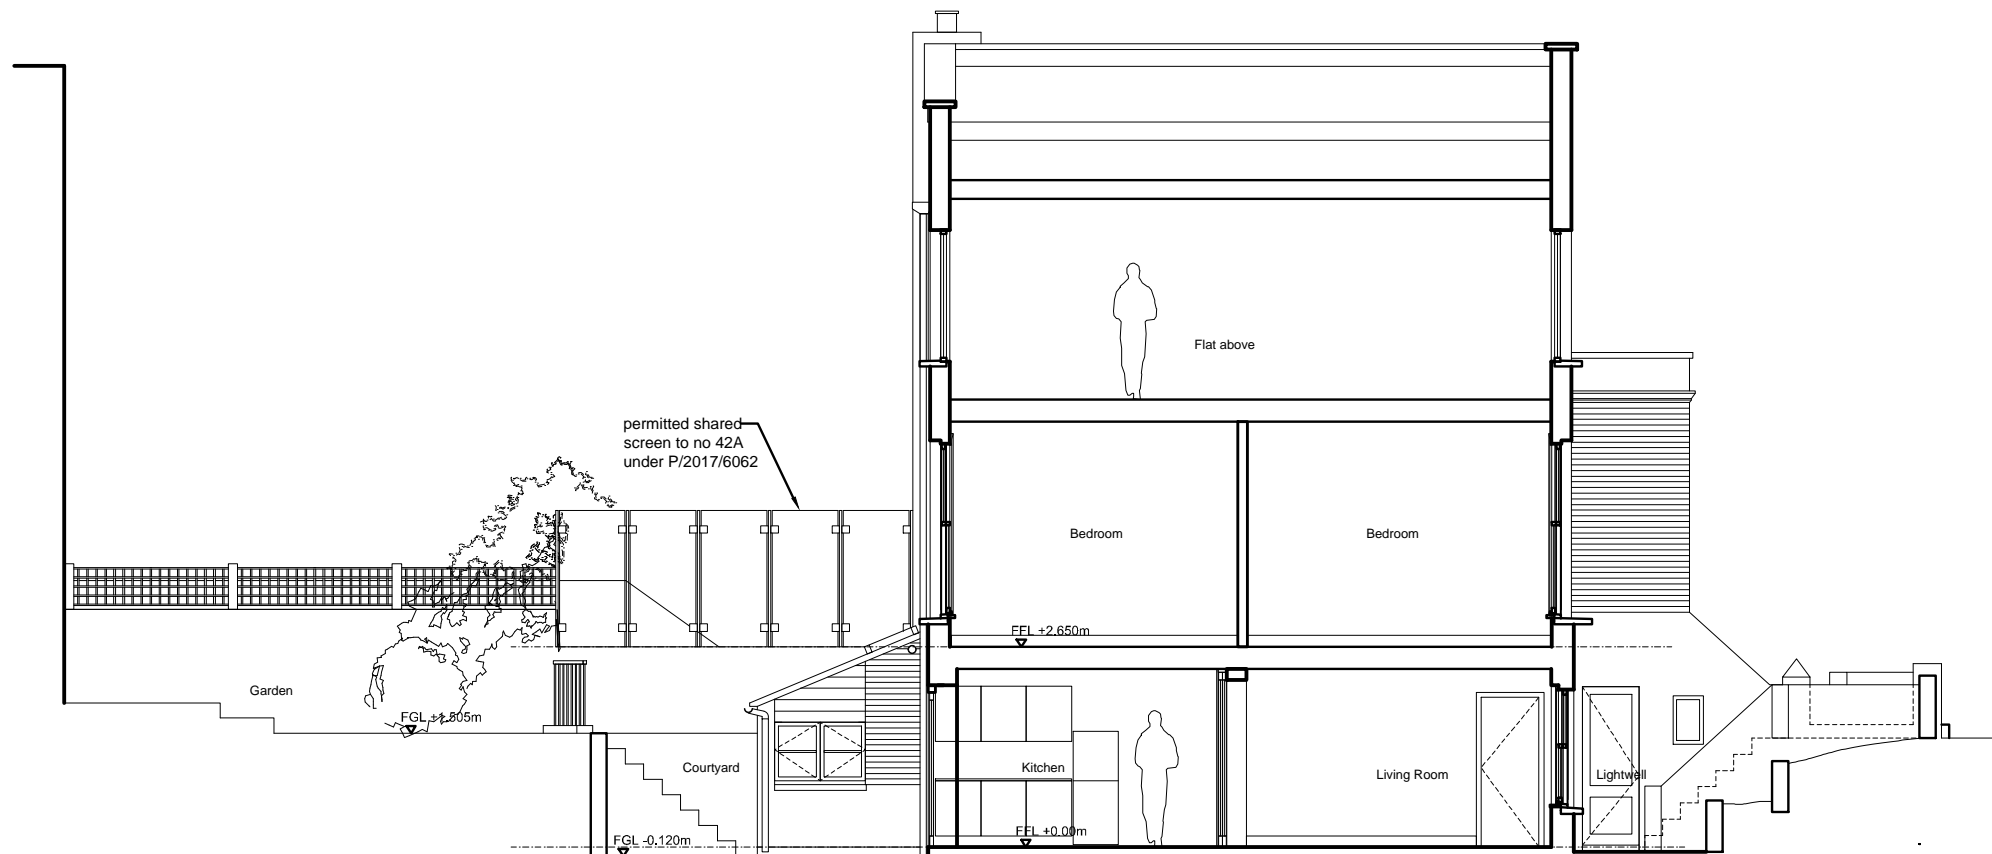

SECTION C-C

Dimensions must not be scaled (except for planning purposes) and must be checked prior to construction and manufacture.

rev	details	by	ch	date
C	drawings amended			RMSZ 05/08/18
B	drawings amended			RMSZ 21/07/18
A	drawings amended			RMSZ 14/07/18
-	draft			RMSZ 12/07/18

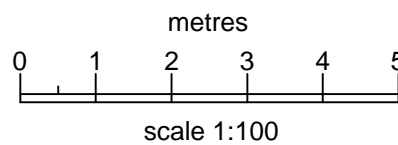

project:  
PLANNING APPLICATION

address:  
44 COITY ROAD  
LONDON  
NW5 4RY

drawing:  
EXISTING ELEVATION AND SECTIONS

telephone:  
07453293738

email:  
info@circle-z.co.uk

scale: 1:100 @ A3

date: 12/07/18

project no: 18071

drawing no: 03 rev: C