EXISTING FIRST FLOOR PLAN

1:50 @ A3

drawn by:

date: 07.08.18 scale: 1:50@A3

checked by

date


drawing number: IM/P/SK03

issue status: design: ■ B of Q: □ construction: □ record: □

This drawing may not be used or reproduced without writtern consent

No climensions to be scaled from this drawing

This drawing is just a design intent for planning and not to be used for construction

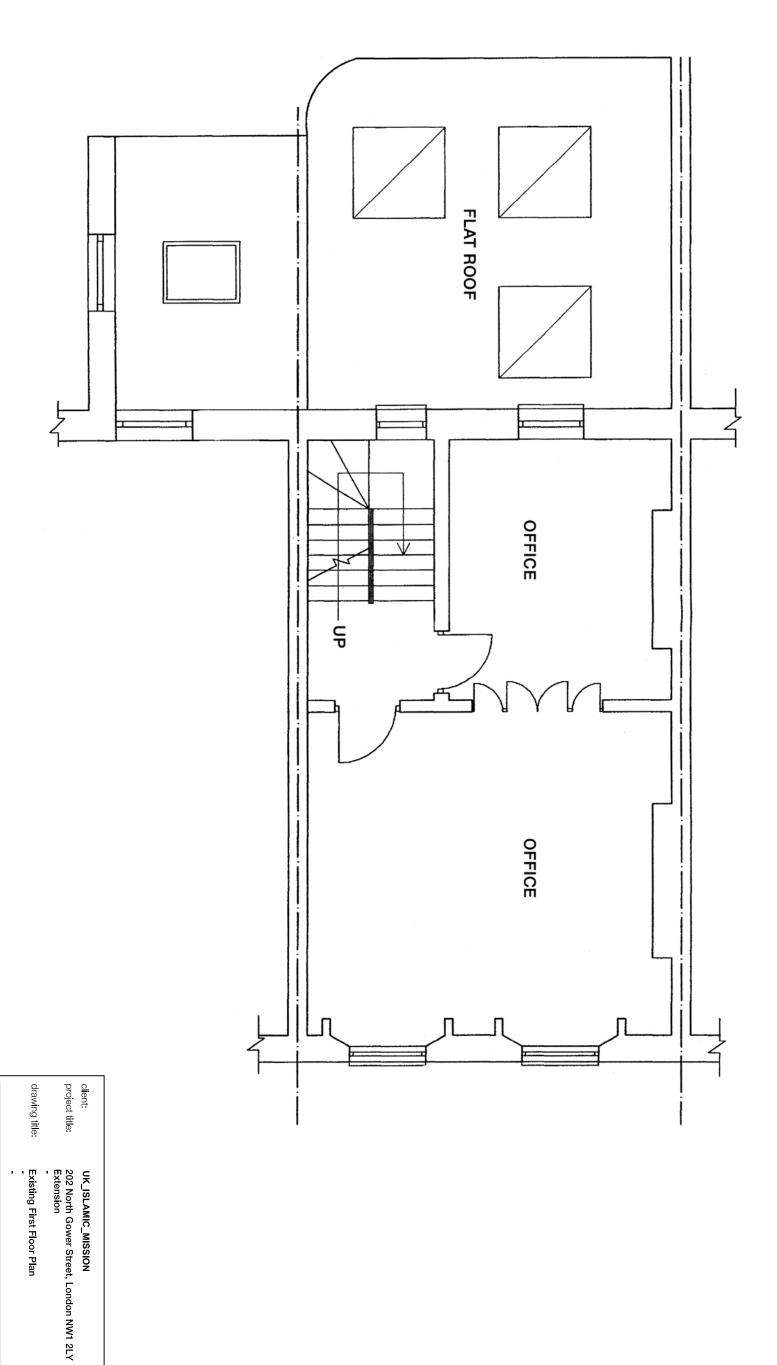

4