




Proposed Section AA

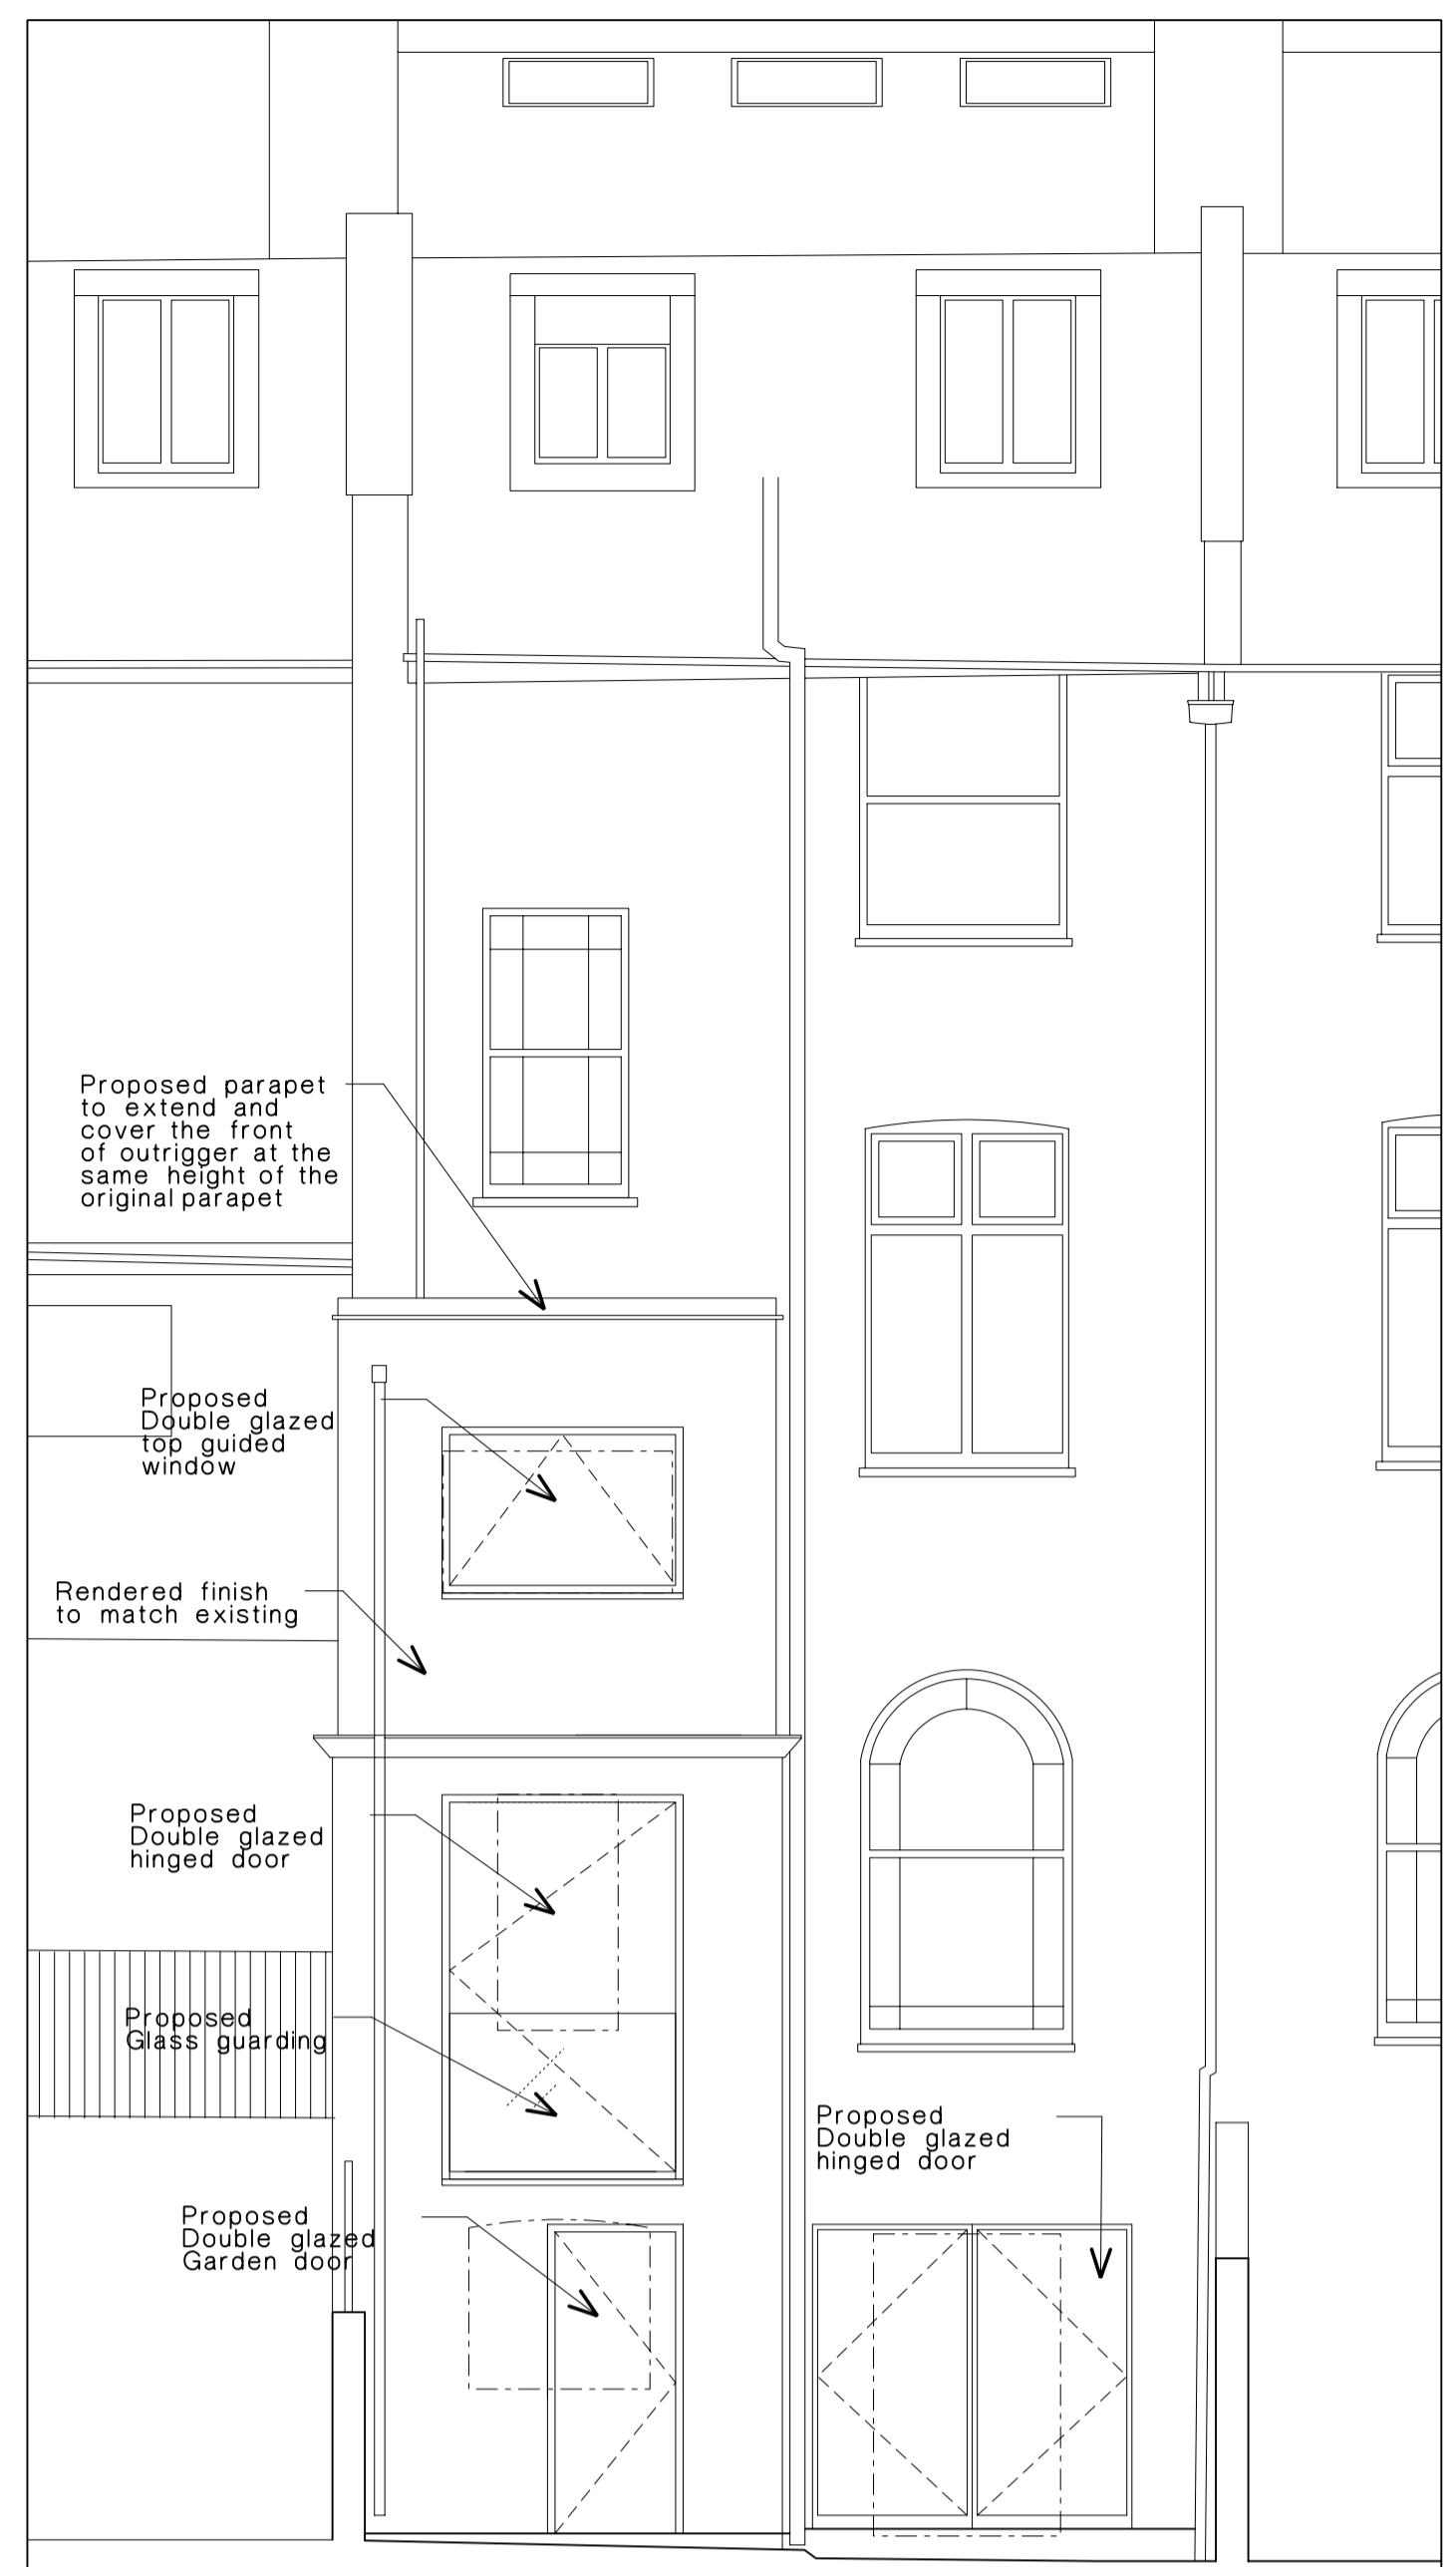


Proposed Rear Elevation

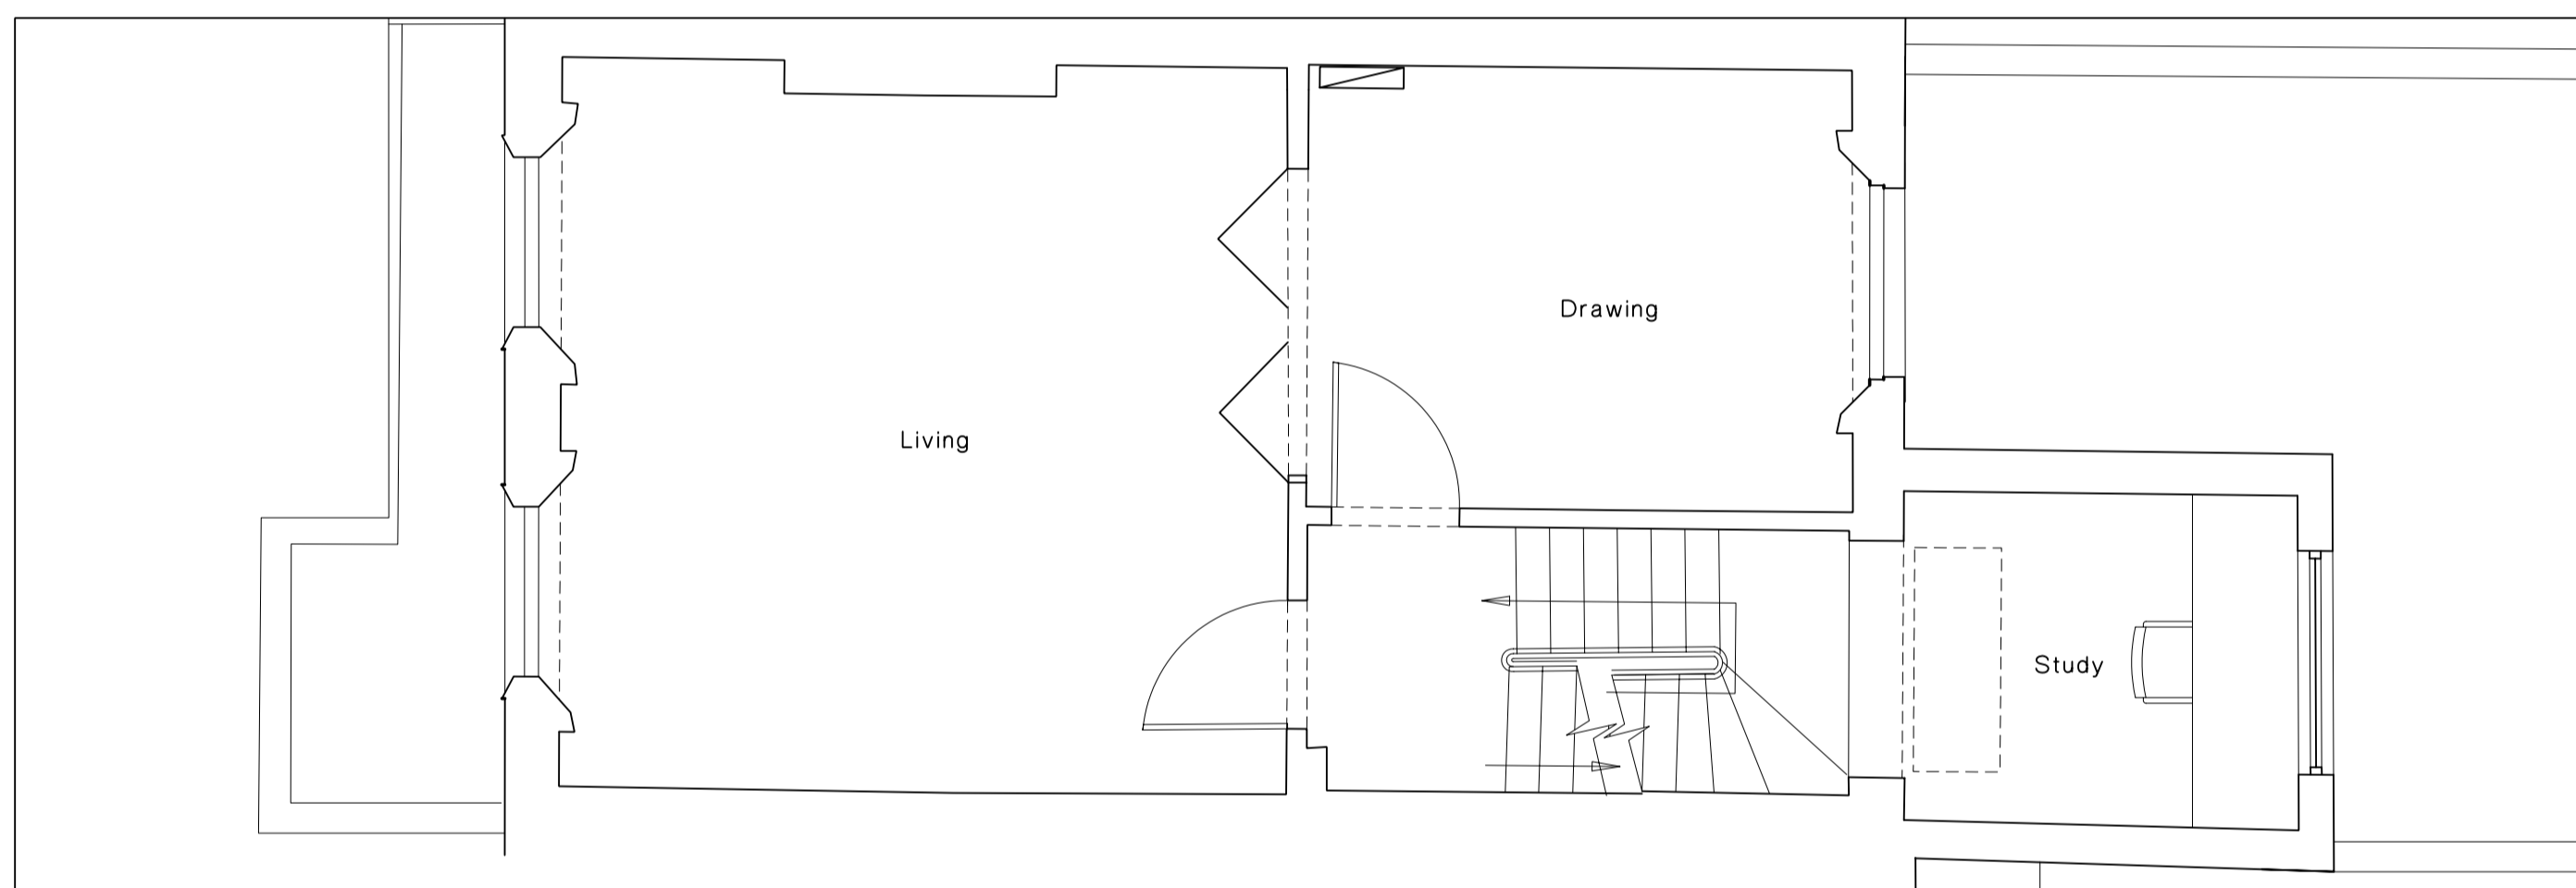


Proposed First Floor Plan

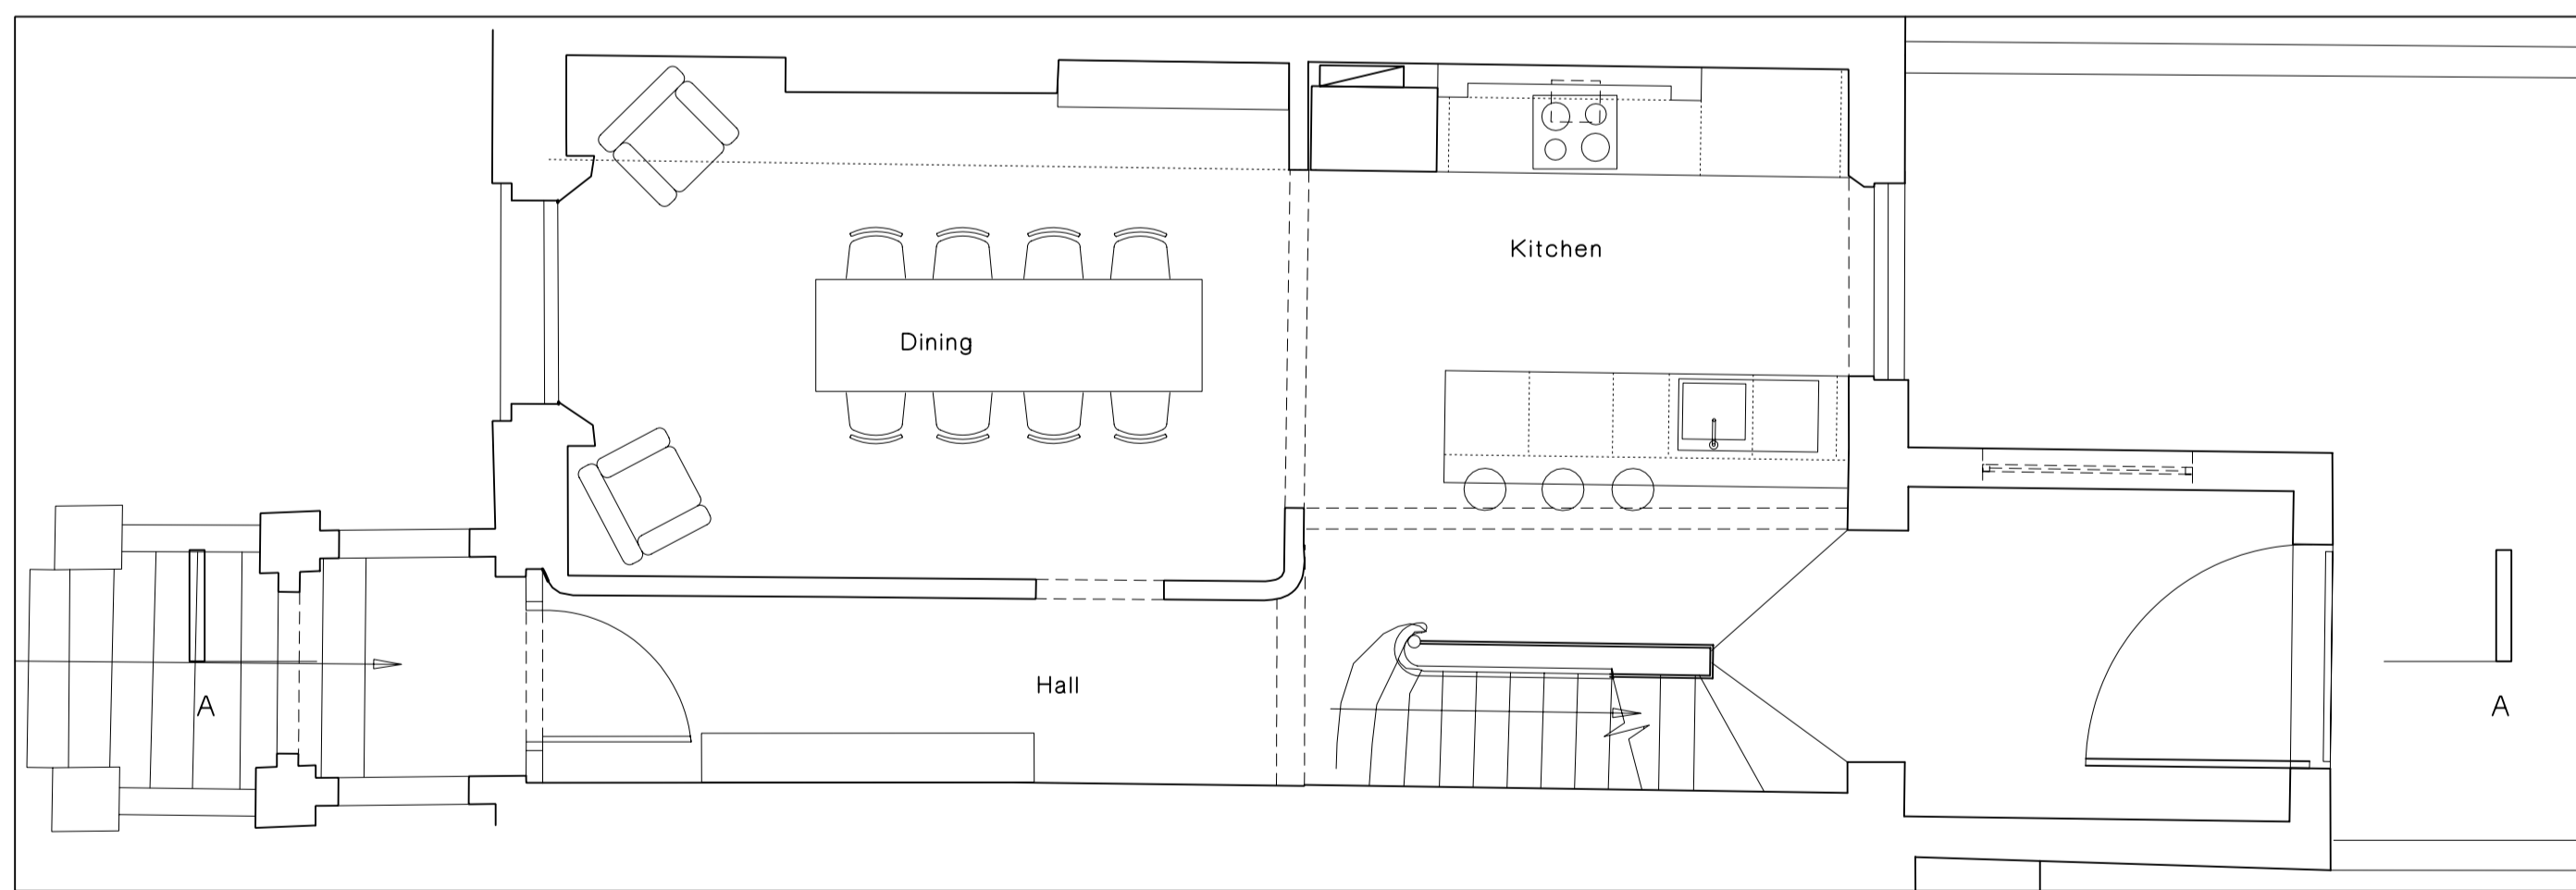


Proposed Ground Floor Plan

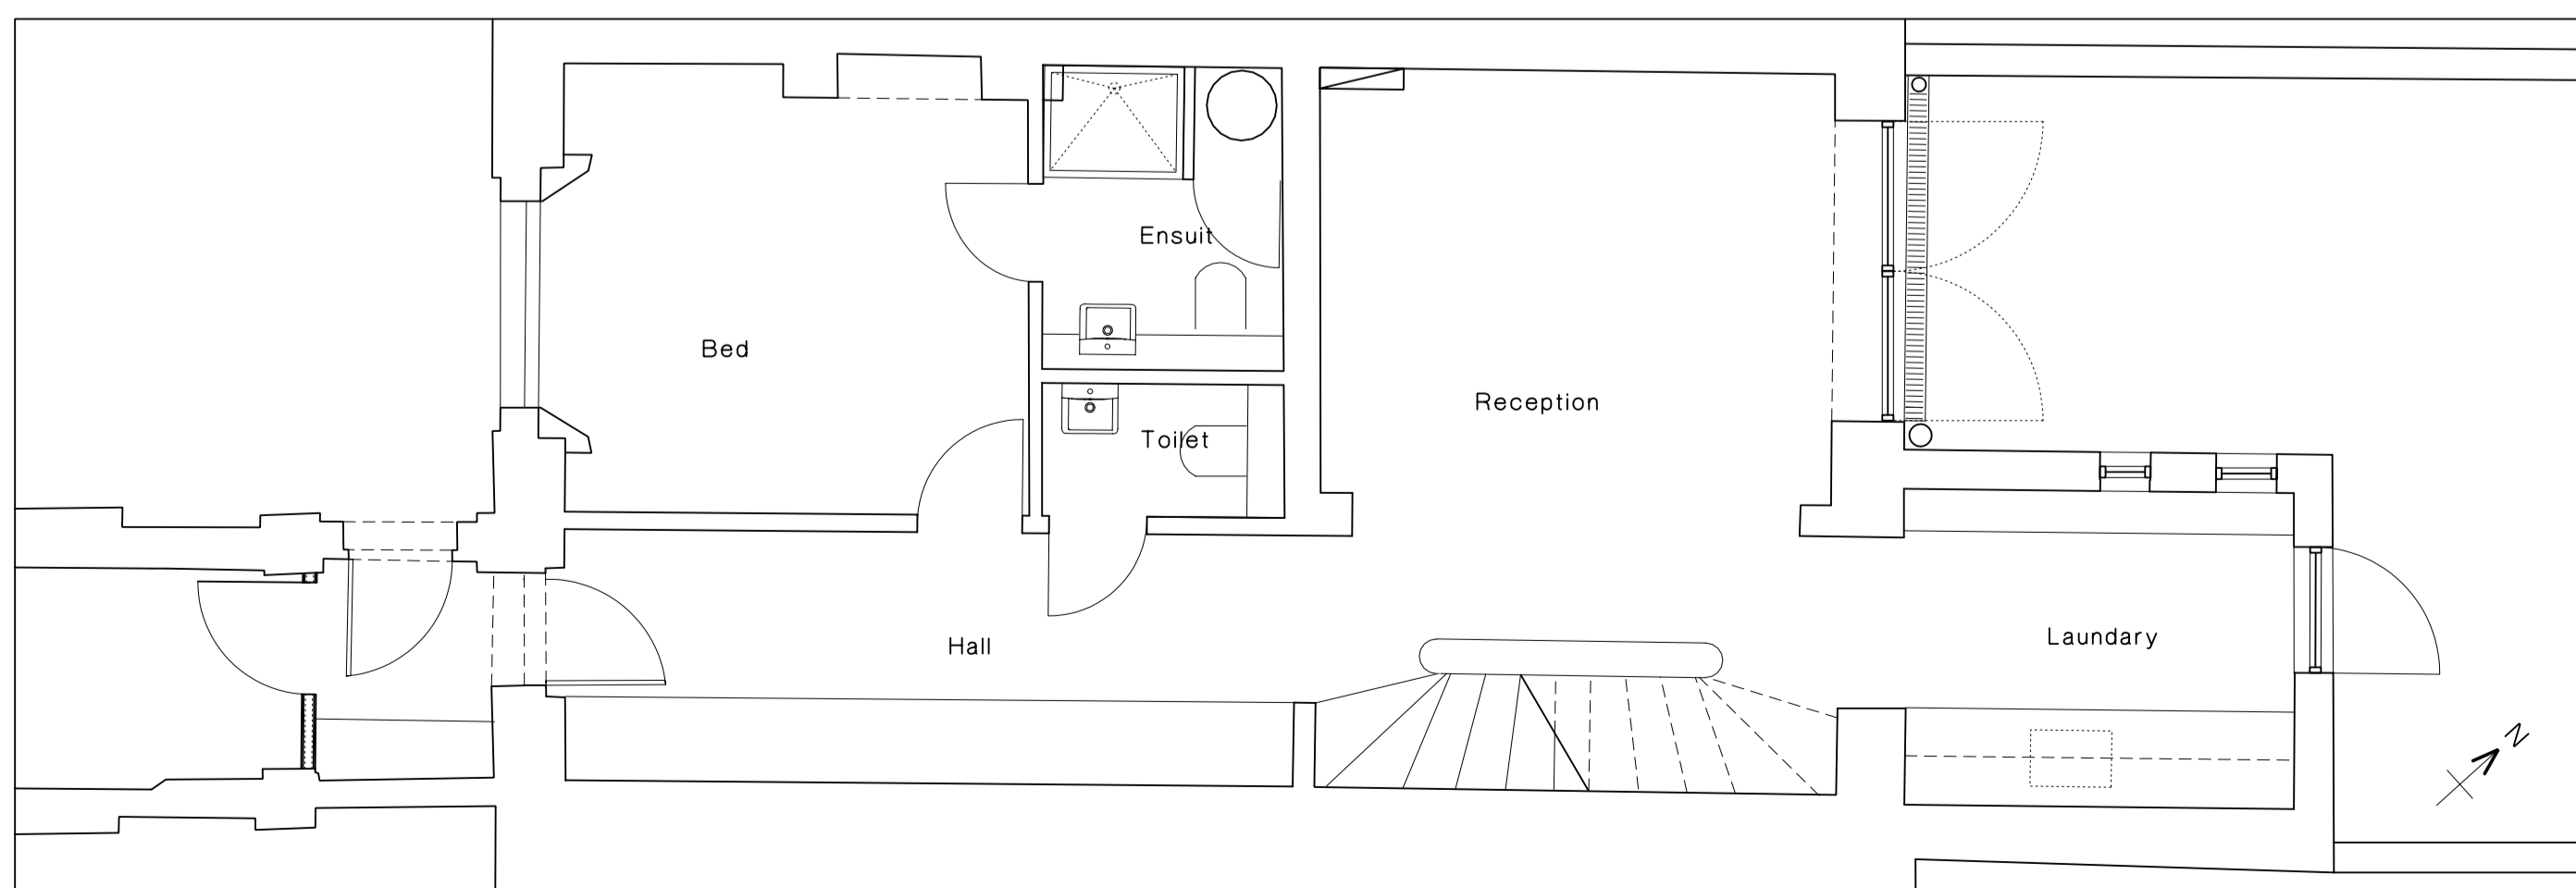

Proposed Basement Plan

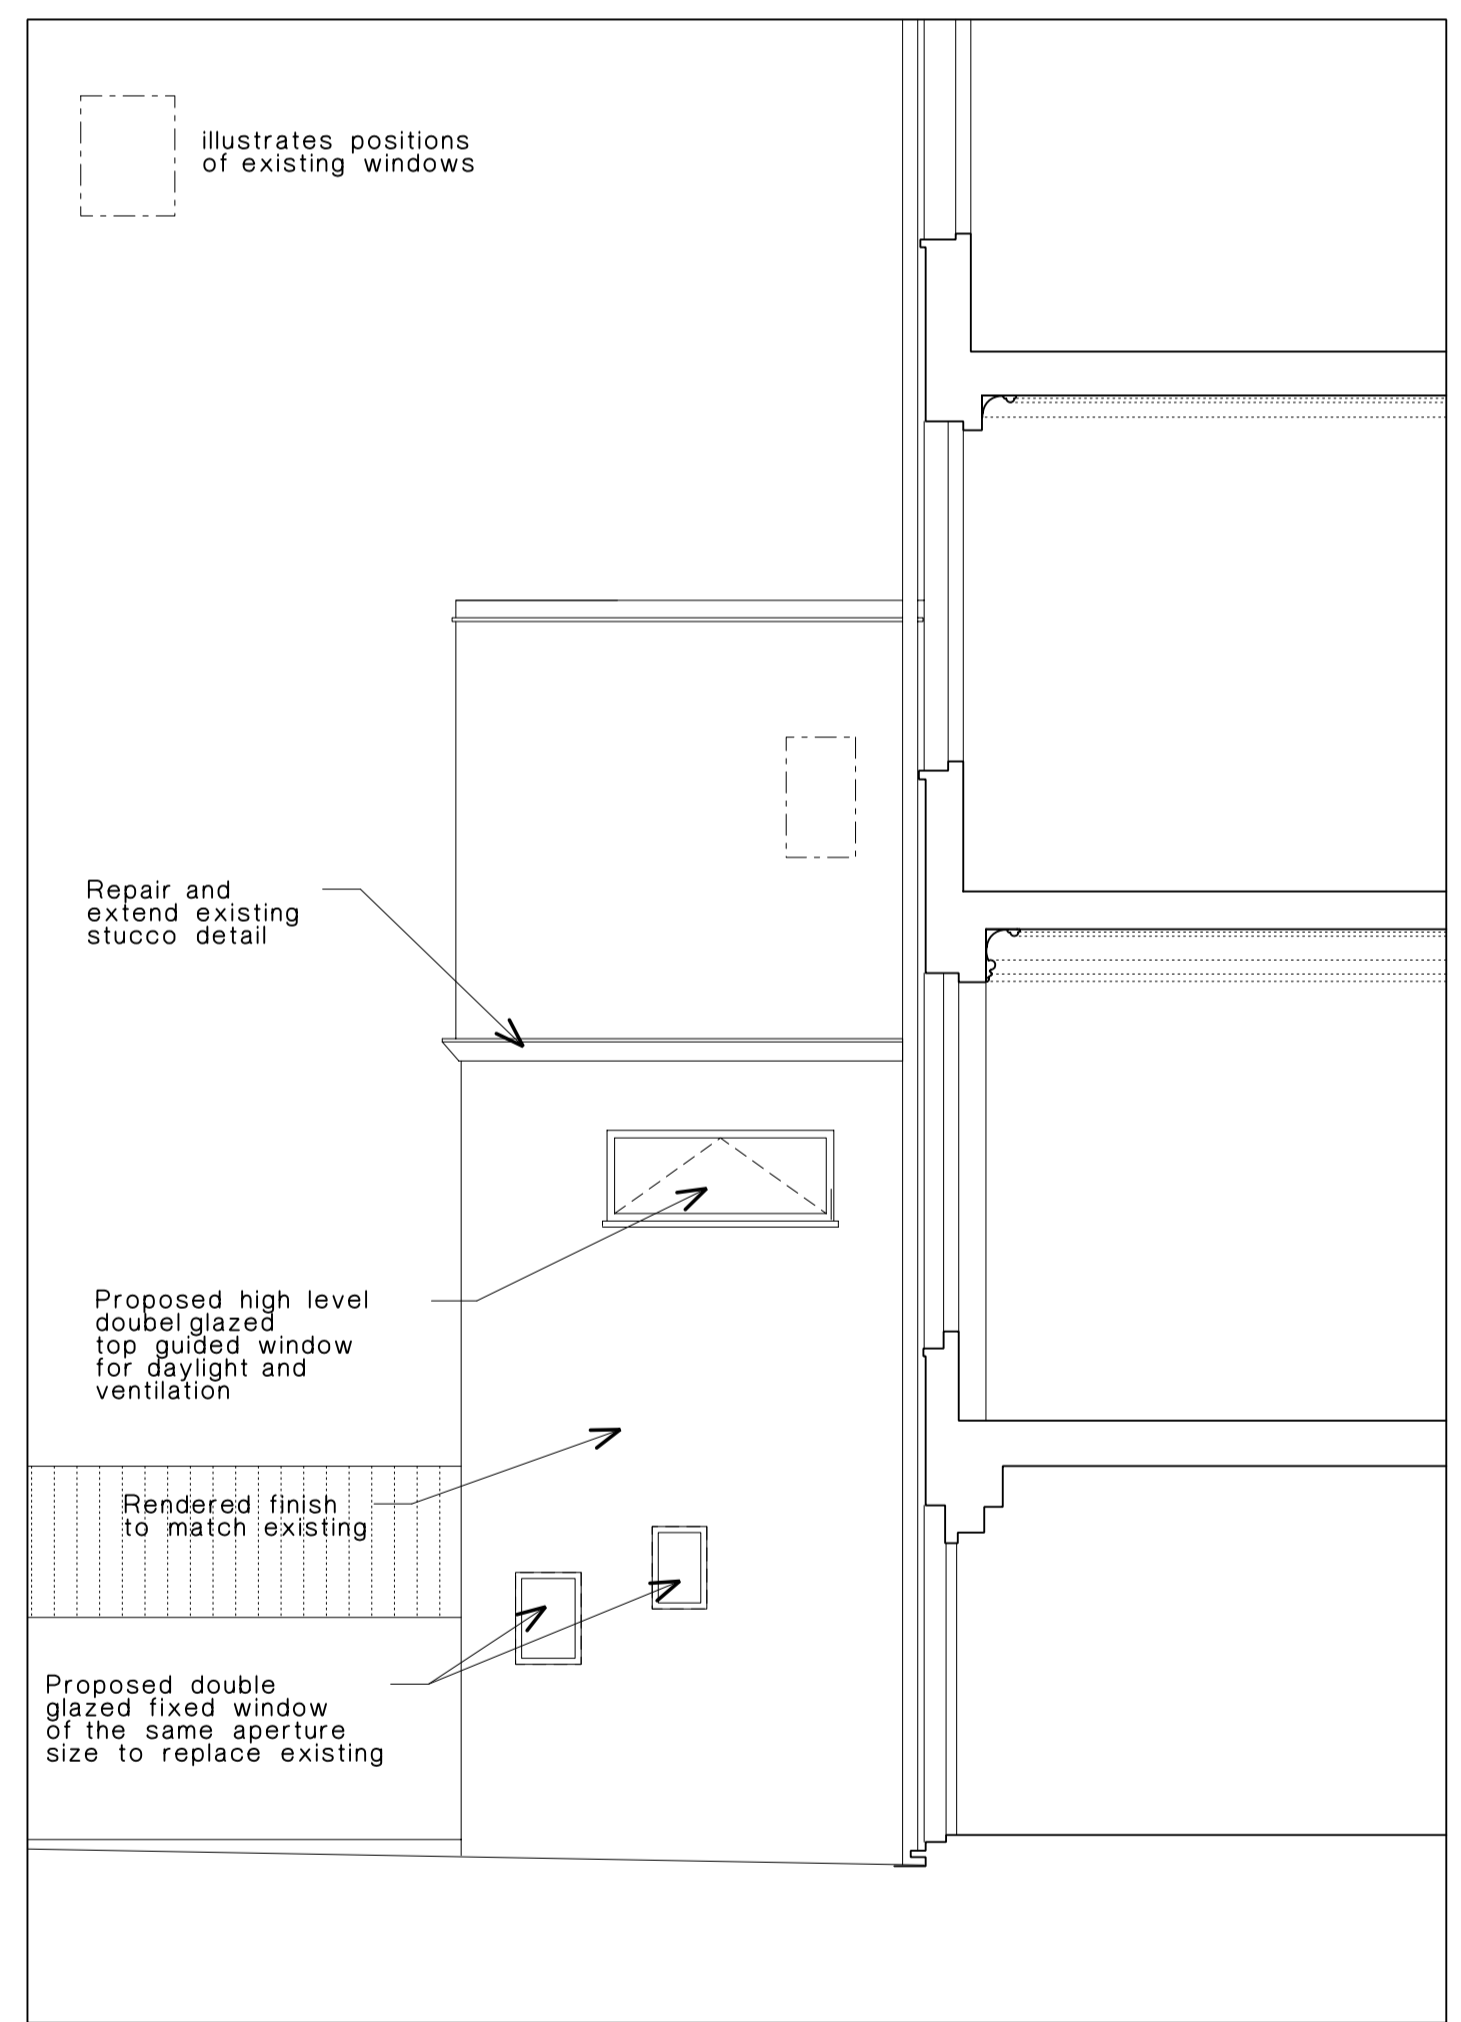

Proposed Side Elevation

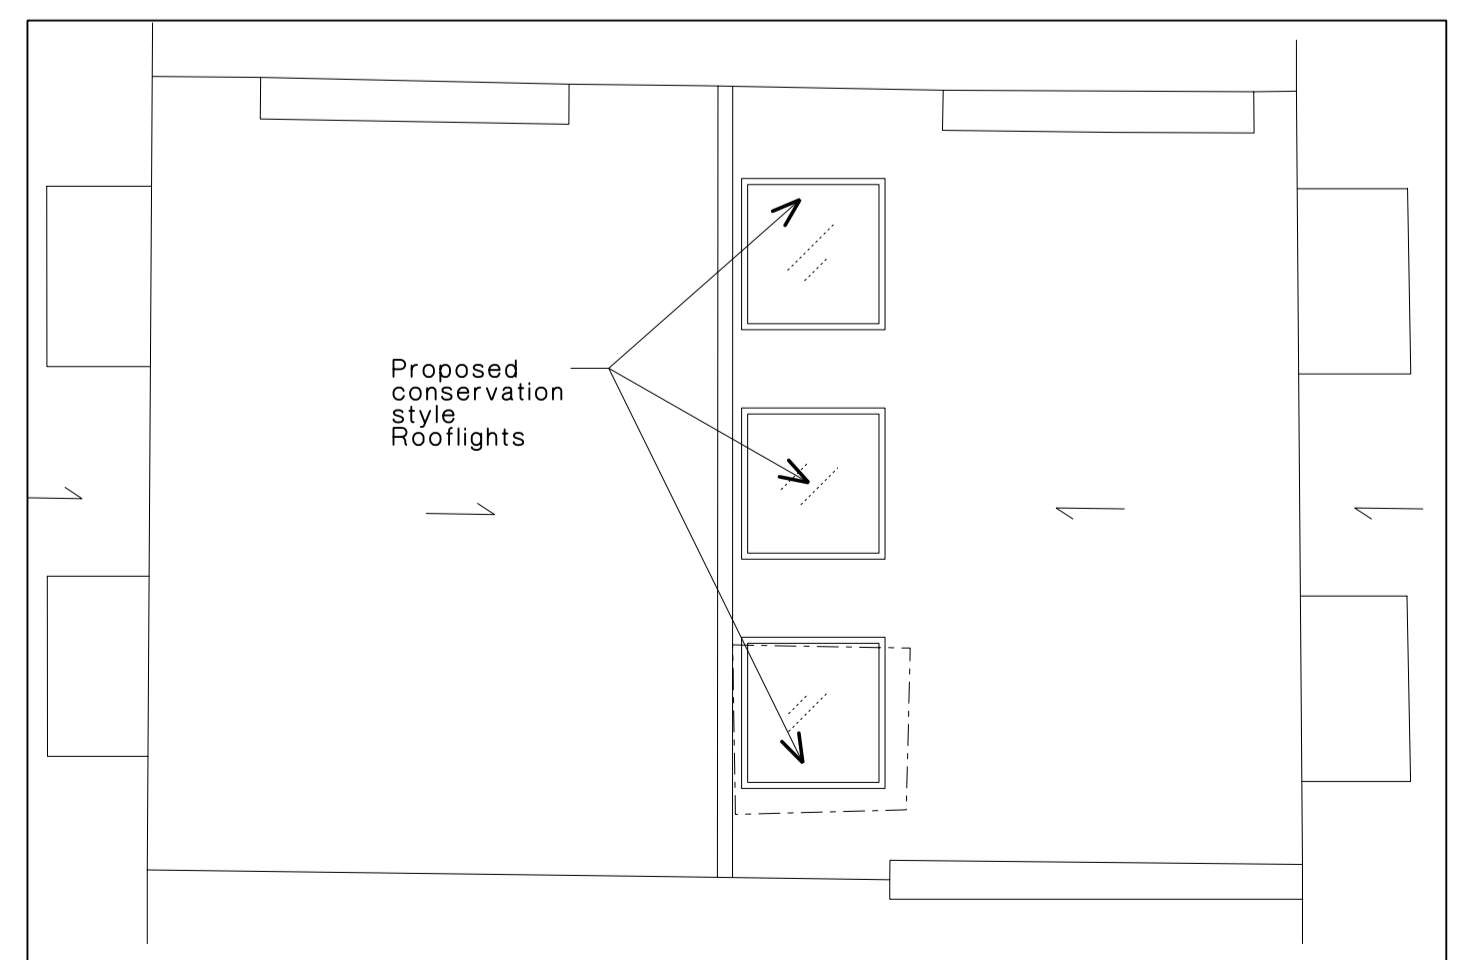

Proposed Roof Plan

0m 5m

LAWFUL DEVELOPMENT APPLICATION

Work Package	Information	Tender	Briefing	Construct.	Date	Ref.	Revision	Project
					10.08.2018	-	Issued for Lawful Development Certificate Application	98 Regents Park Road, London NW1 8UG
								Subject: Proposed Drawings
								Scale: 1:50 A1 Date: Aug 2018 Project Ref: RPR Drawing No. P2 Rev. -
								Architects: Sanel Hopkins Architects Ltd, 28 Northampton Park, London N1 2PJ tel: 020 7704 1801