
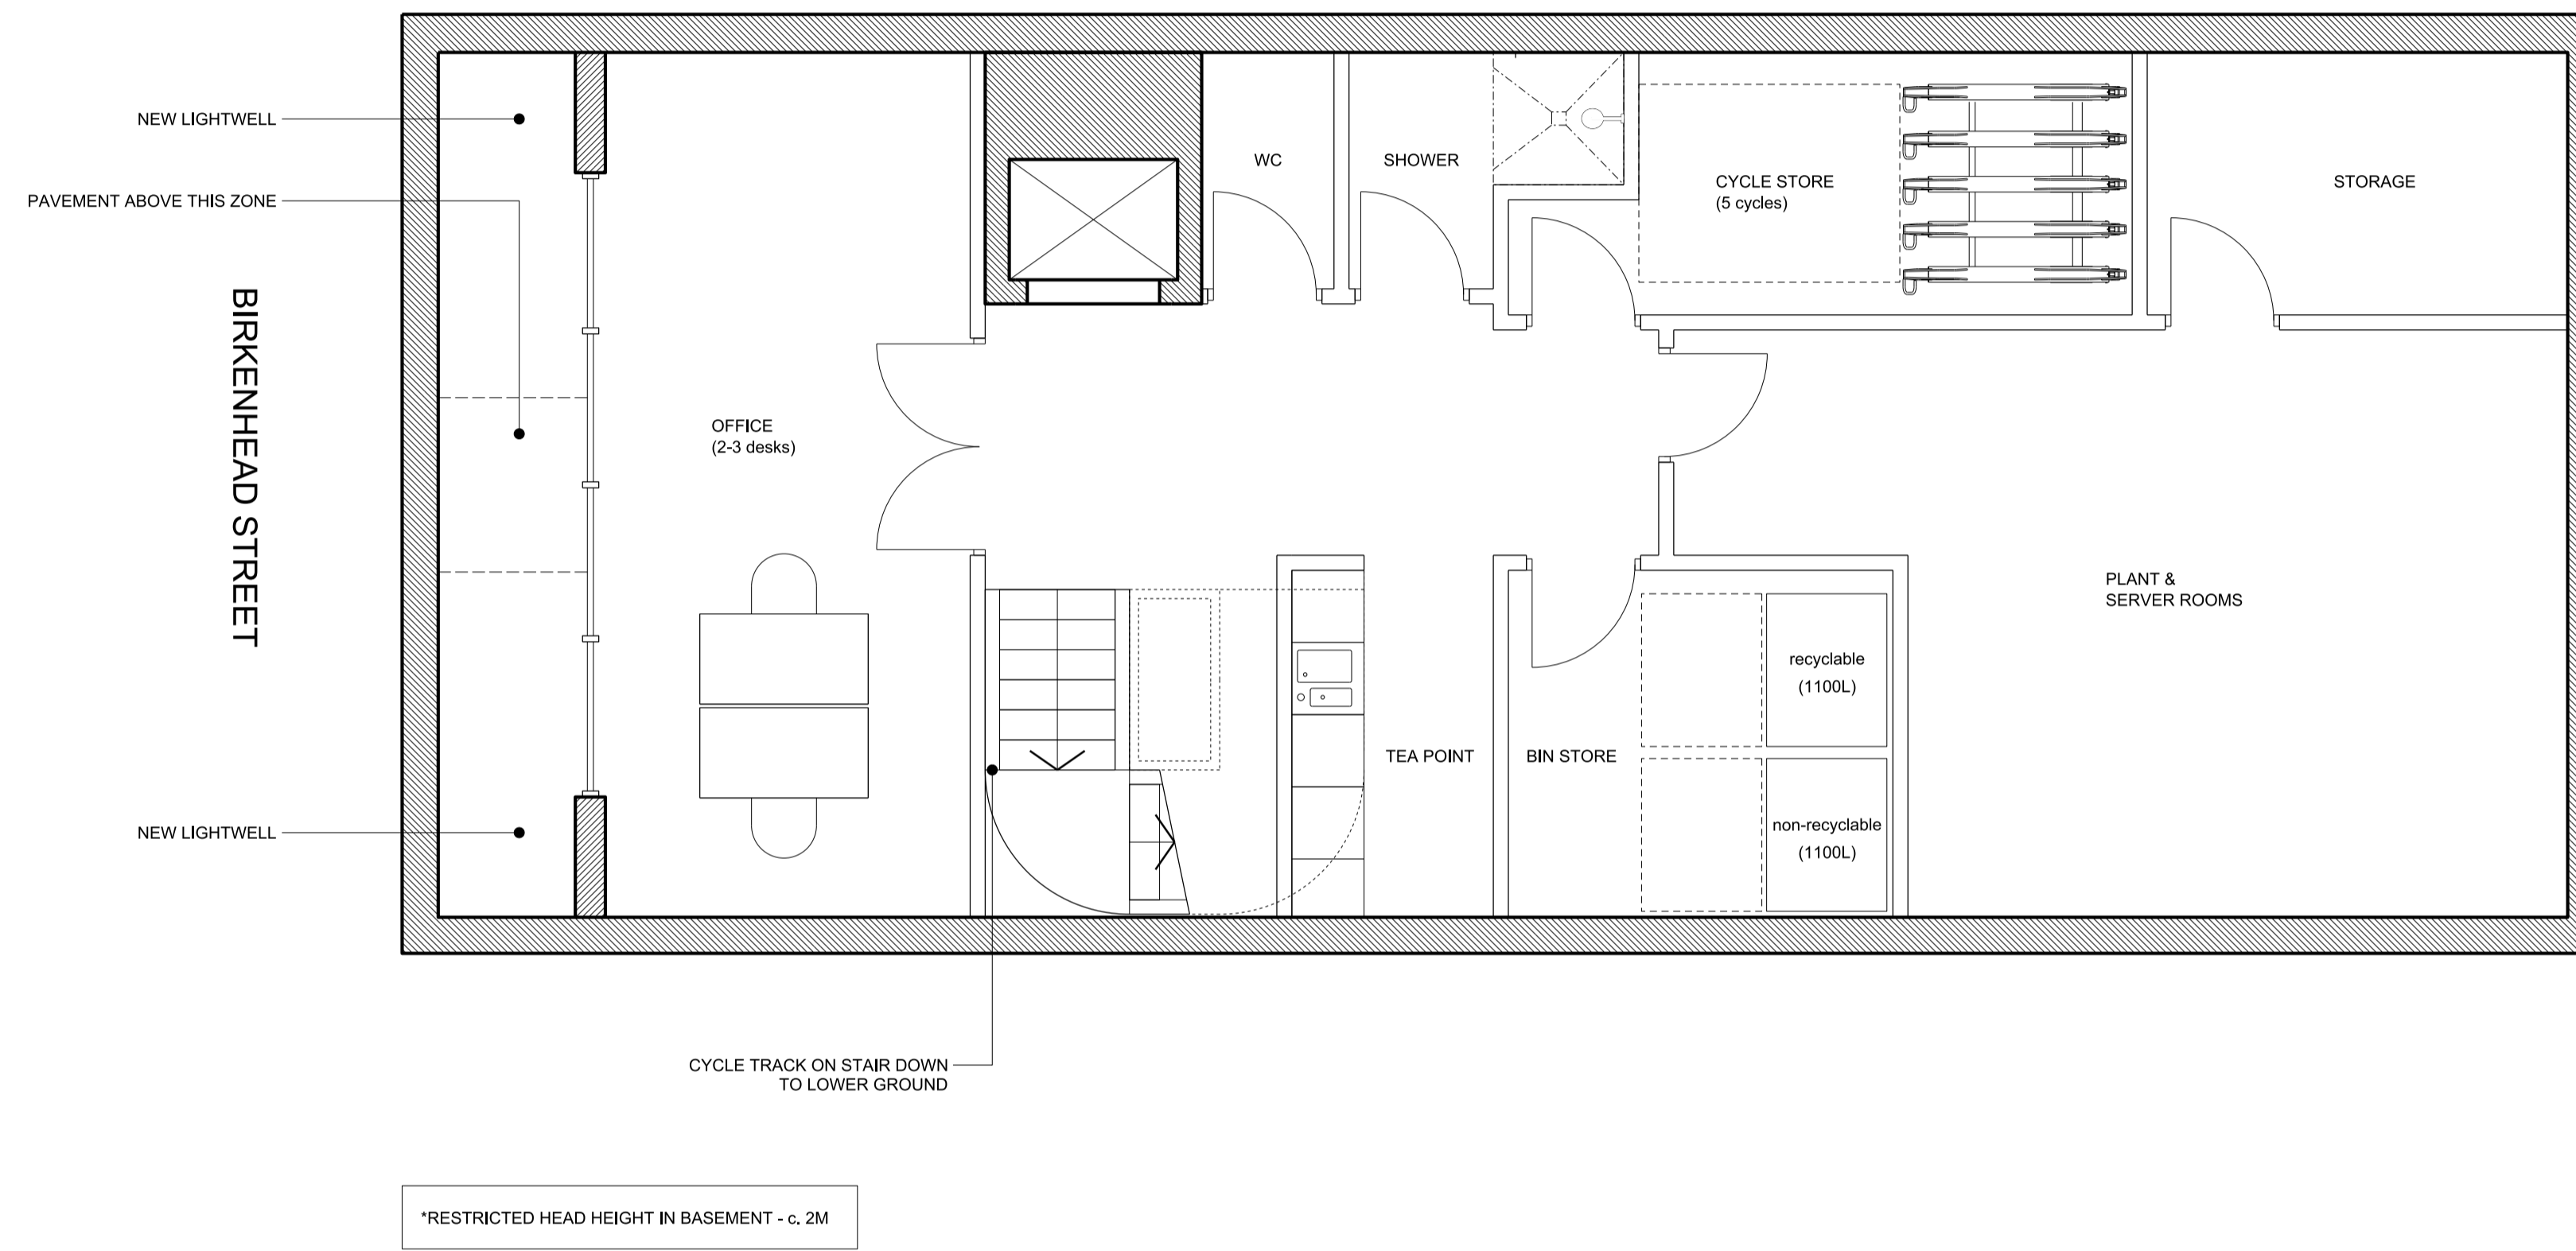
 


Scale (meters)

 

01 PROPOSED BASEMENT PLAN

KEY

REV	DATE	FOR INFORMATION
-	08/06/2018	FOR INFORMATION
01	14/06/2018	FOR INFORMATION


NOTE

When this drawing is issued in uncontrolled CAD format it will be accompanied by a PDF version and is issued to enable the recipient to prepare their own documents / models / drawings for which they are solely responsible.

The recipient should report all drawing errors, omissions and discrepancies to the architect. All dimensions should be checked on site by the contractor and such dimensions shall be the contractor's responsibility.

Allford Hall Monaghan Morris Limited accepts no responsibility or liability for:-

- any use of this drawing by parties other than the party for whom it was prepared or for purposes other than those for which it was prepared
- any alterations or additions to or discrepancies arising out of changes to the background information on which the drawings are based that was current at the time of issue, and which occur to that information after it has been issued by AHMM
- any loss or degradation of the information held in this drawing resulting from the translation from the original file format to any other file format or from the recipient's reading of it in any other programme or any version of the programme other than that which was used to prepare it
- the accuracy of survey information provided by others or for any costs, claims, proceedings and expenses arising out of reliance on such information
- any scaling from this drawing other than by the local planning authority solely for the purposes of the planning application to which it relates

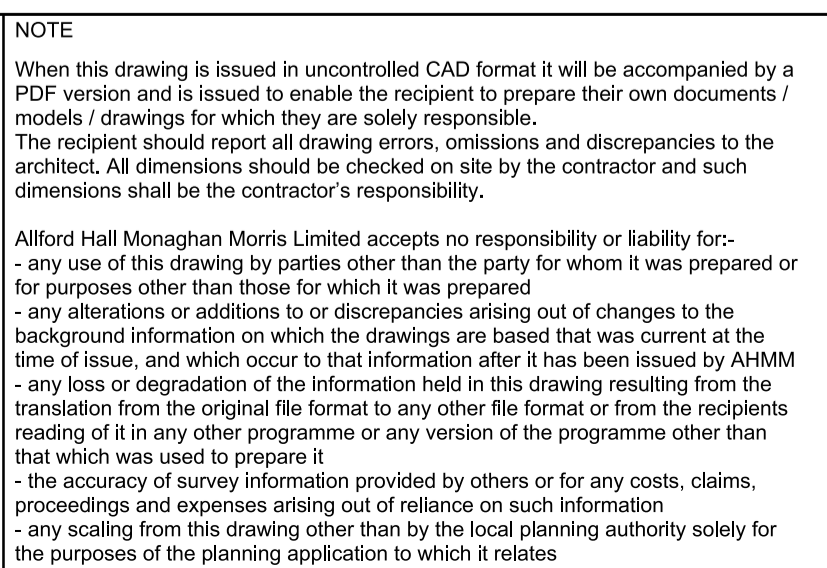


drawn by	checked	scale	status
GS	MA	1:50@A1; 1:100@A3	PLANNING
project	zone	source	classification
17149	-	-	(00)_099
			01

ALLFORD HALL MONAGHAN MORRIS


ARCHITECTS Ltd
 MORELANDS, 5c23 OLD STREET LONDON EC1V 9HL
 TEL 020 7251 5281 FAX 020 7251 5123 WEB WWW.AHMM.CO.UK

job title
FUTURE DREAMS
 61 BIRKENHEAD ST.
 drawing title / location
PROPOSED BASEMENT PLAN

Scale (meters)

 

BIRKENHEAD STREET

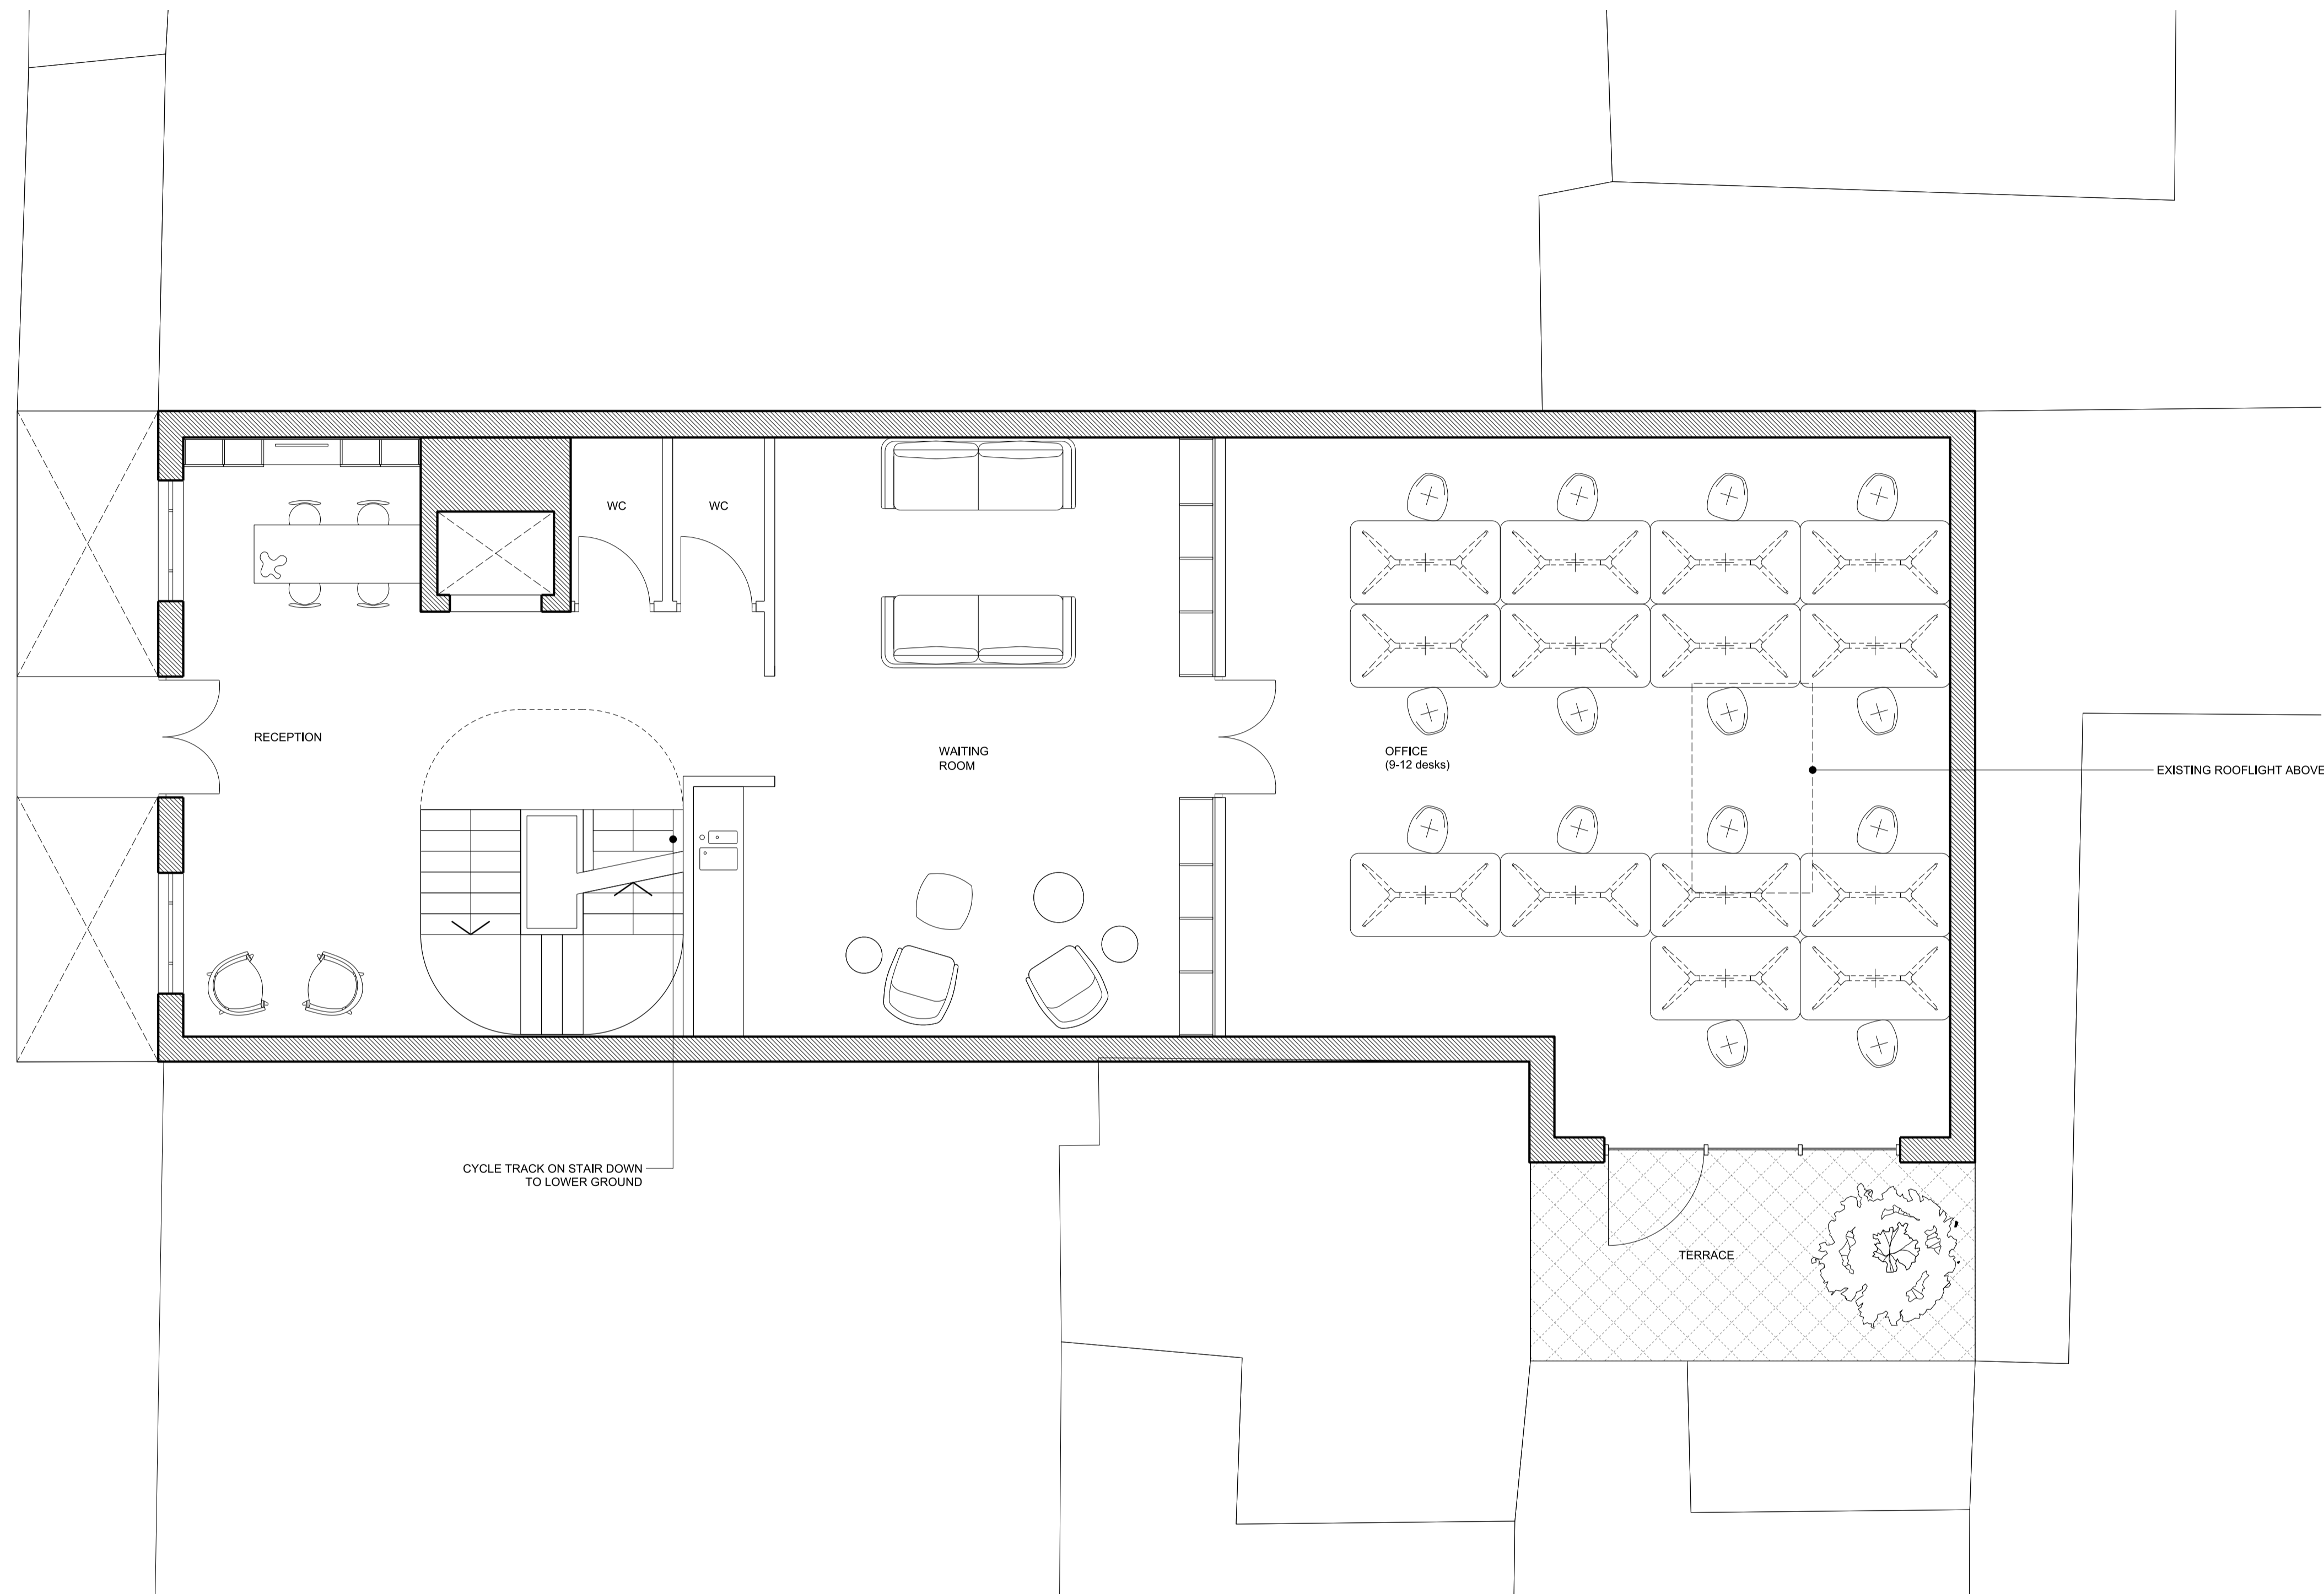

01 PROPOSED GROUND FLOOR PLAN



KEY	REV	DATE	FOR INFORMATION
	-	08/06/2018	FOR INFORMATION
	01	14/06/2018	FOR INFORMATION

NOTE
When this drawing is issued in uncontrolled CAD format it will be accompanied by a PDF version and is issued to enable the recipient to prepare their own documents / models / drawings for which they are solely responsible. The recipient should report all drawing errors, omissions and discrepancies to the architect. All dimensions should be checked on site by the contractor and such dimensions shall be the contractor's responsibility.
Allford Hall Monaghan Morris Limited accepts no responsibility or liability for:- - any use of this drawing by parties other than the party for whom it was prepared or for purposes other than those for which it was prepared - any alterations or additions to or discrepancies arising out of changes to the background information on which the drawings are based that was current at the time of issue, and which occur to that information after it has been issued by AHMM - any loss or degradation of the information held in this drawing resulting from the translation from the original file format to any other file format or from the recipient's reading of it in any other programme or any version of the programme other than that which was used to prepare it - the accuracy of survey information provided by others or for any costs, claims, proceedings and expenses arising out of reliance on such information - any scaling from this drawing other than by the local planning authority solely for the purposes of the planning application to which it relates


LOCATION

ALLFORD HALL MONAGHAN MORRIS				
ARCHITECTS Ltd MORELANDS, 5-23 OLD STREET LONDON EC1V 9HL TEL 020 7251 5281 FAX 020 7251 5123 WEB WWW.AHMM.CO.UK				
job title FUTURE DREAMS 61 BIRKENHEAD ST.				
drawing title / location PROPOSED GROUND FLOOR PLAN				
drawn by GS	checked MA	scale 1:50@A1; 1:100@A3	status PLANNING	
project 17149	zone -	source -	classification (00)_100	revision 01

Scale (meters)

  

BIRKENHEAD STREET

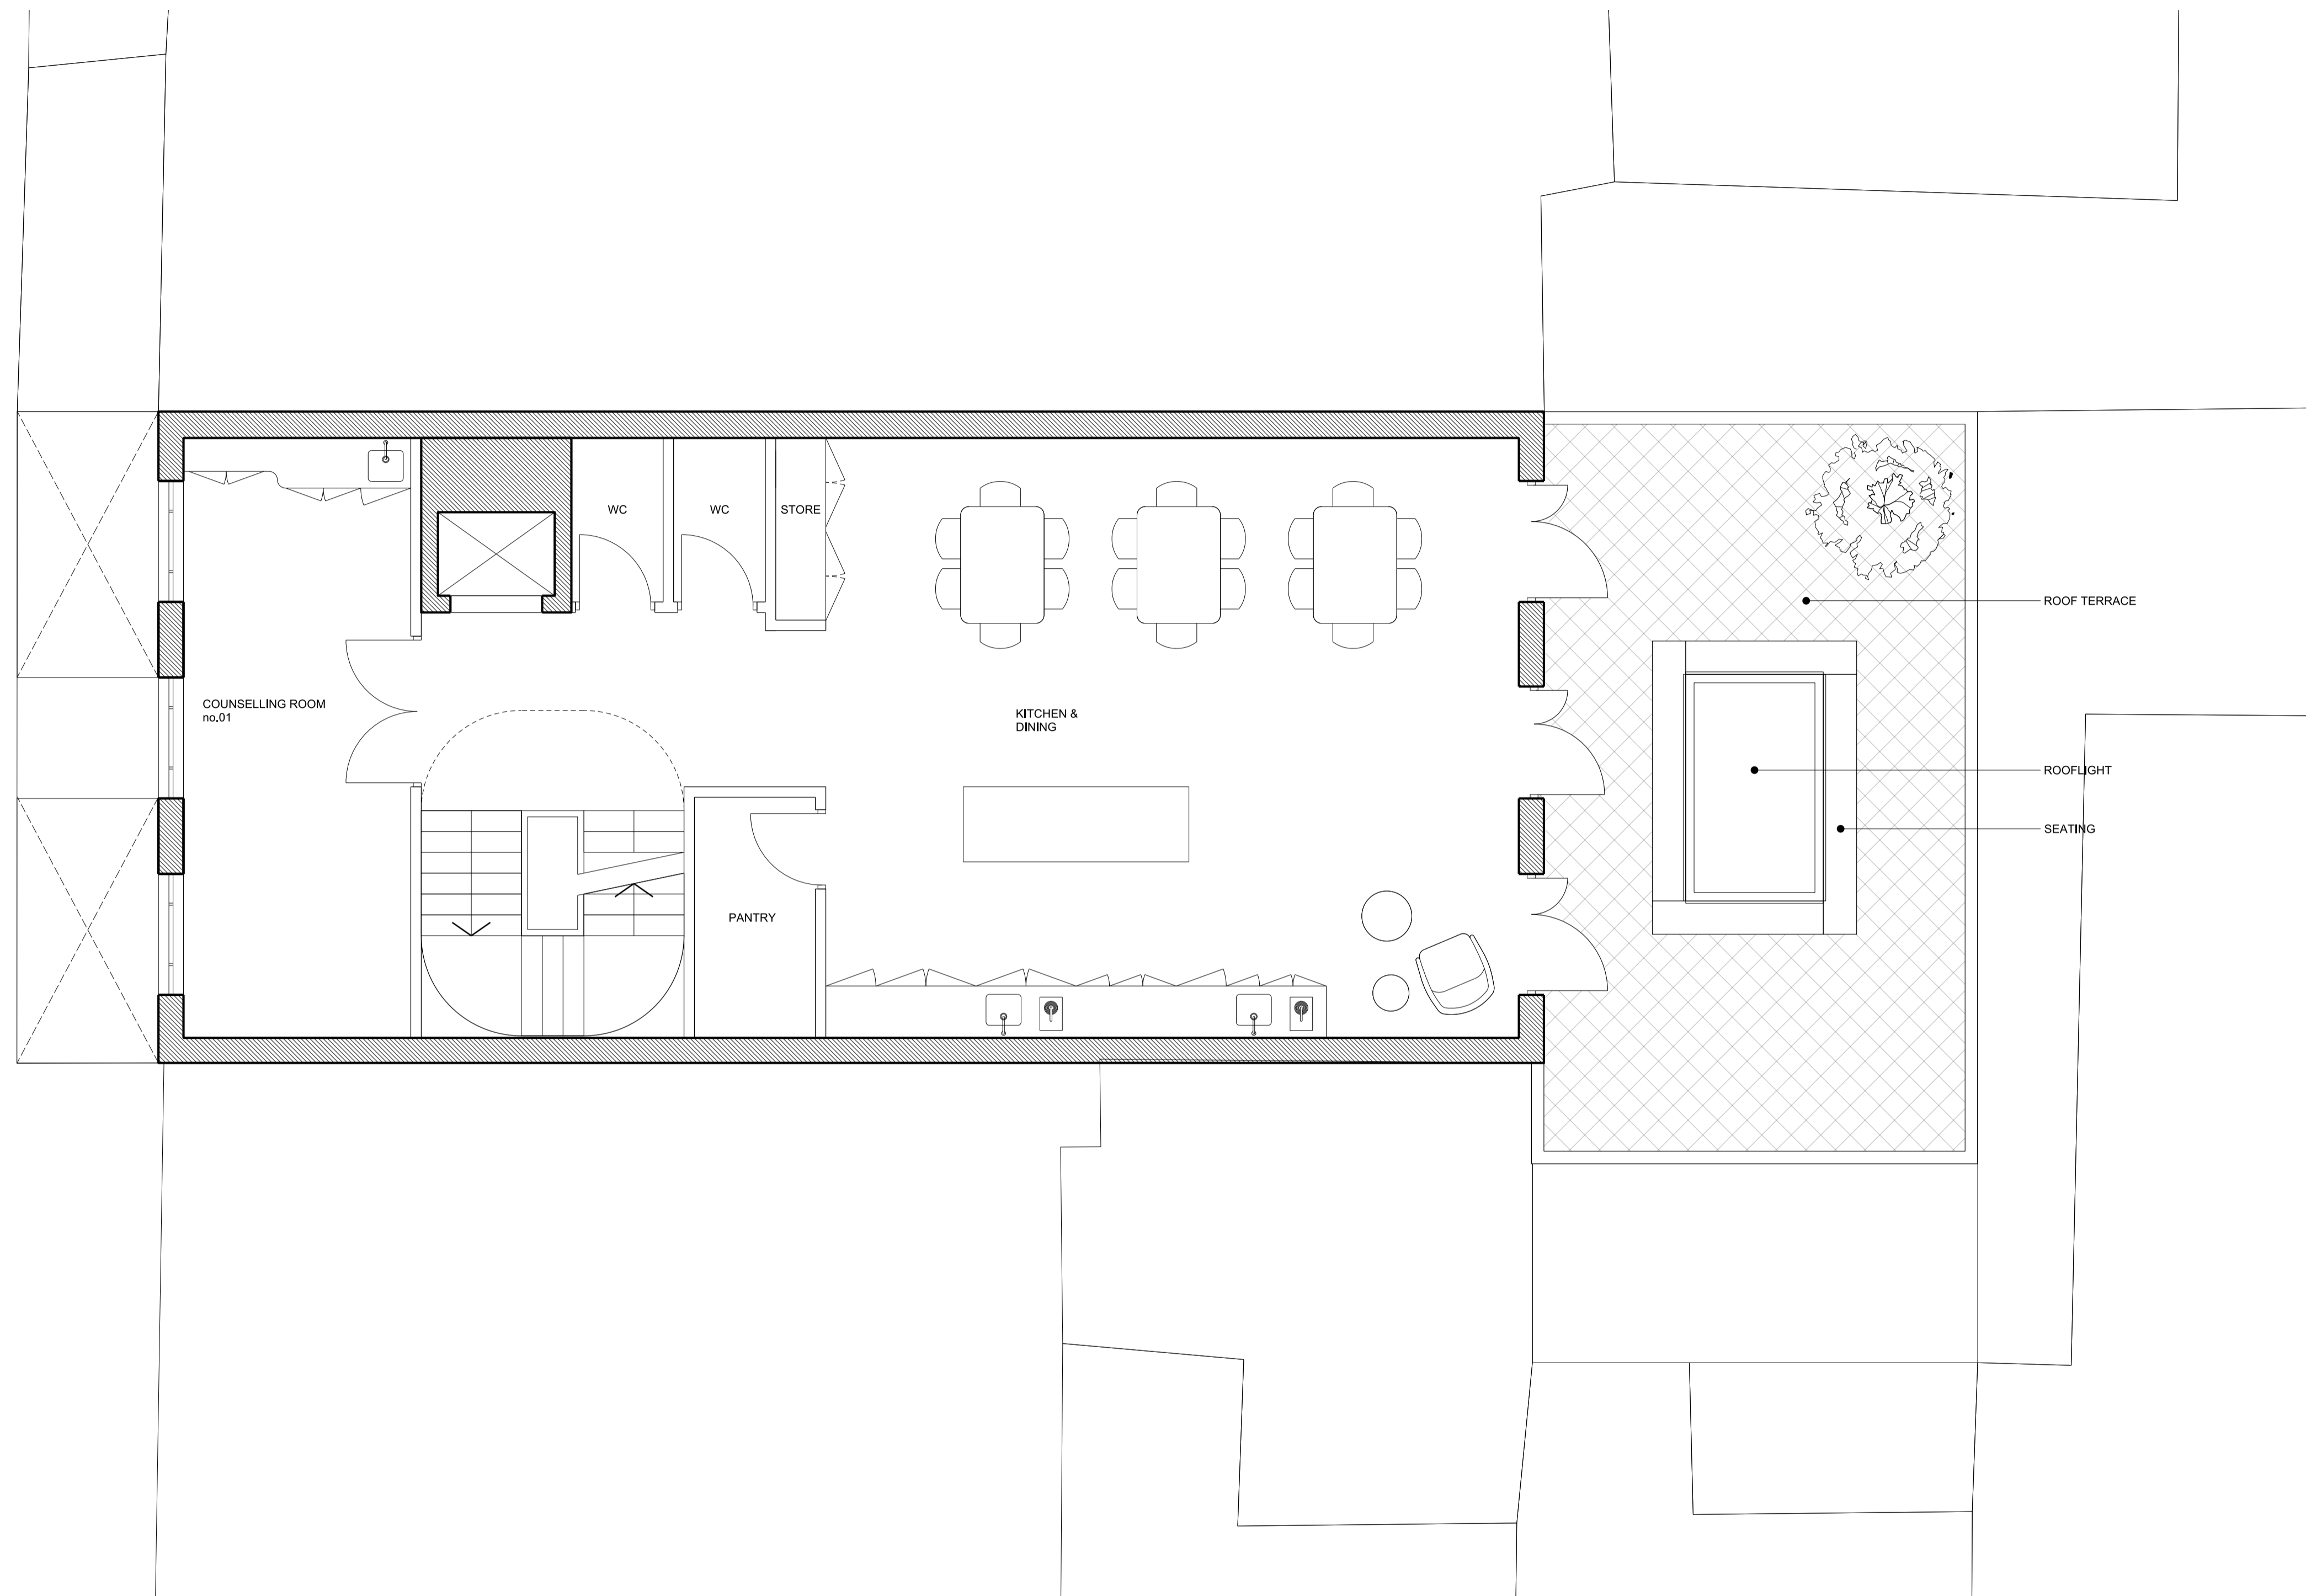

01 PROPOSED FIRST FLOOR PLAN

KEY	REV	DATE	NOTE
	-	08/06/2018	FOR INFORMATION
	01	14/06/2018	FOR INFORMATION

REV	DATE	NOTE
-	08/06/2018	FOR INFORMATION
01	14/06/2018	FOR INFORMATION

NOTE

When this drawing is issued in uncontrolled CAD format it will be accompanied by a PDF version and is issued to enable the recipient to prepare their own documents / models / drawings for which they are solely responsible.

The recipient should report all drawing errors, omissions and discrepancies to the architect. All dimensions should be checked on site by the contractor and such dimensions shall be the contractor's responsibility.

Allford Hall Monaghan Morris Limited accepts no responsibility or liability for:-



- any use of this drawing by parties other than the party for whom it was prepared or for purposes other than those for which it was prepared
- any alterations or additions to or discrepancies arising out of changes to the background information on which the drawings are based that was current at the time of issue, and which occur to that information after it has been issued by AHMM
- any loss or degradation of the information held in this drawing resulting from the translation from the original file format to any other file format or from the recipient's reading of it in any other programme or any version of the programme other than that which was used to prepare it
- the accuracy of survey information provided by others or for any costs, claims, proceedings and expenses arising out of reliance on such information
- any scaling from this drawing other than by the local planning authority solely for the purposes of the planning application to which it relates

LOCATION


drawn by	checked	scale	status
GS	MA	1:50@A1; 1:100@A3	PLANNING

project	zone	source	classification	drawing no.	revision
17149	-	-	(00)_101	01	

Scale (meters)

  

BIRKENHEAD STREET

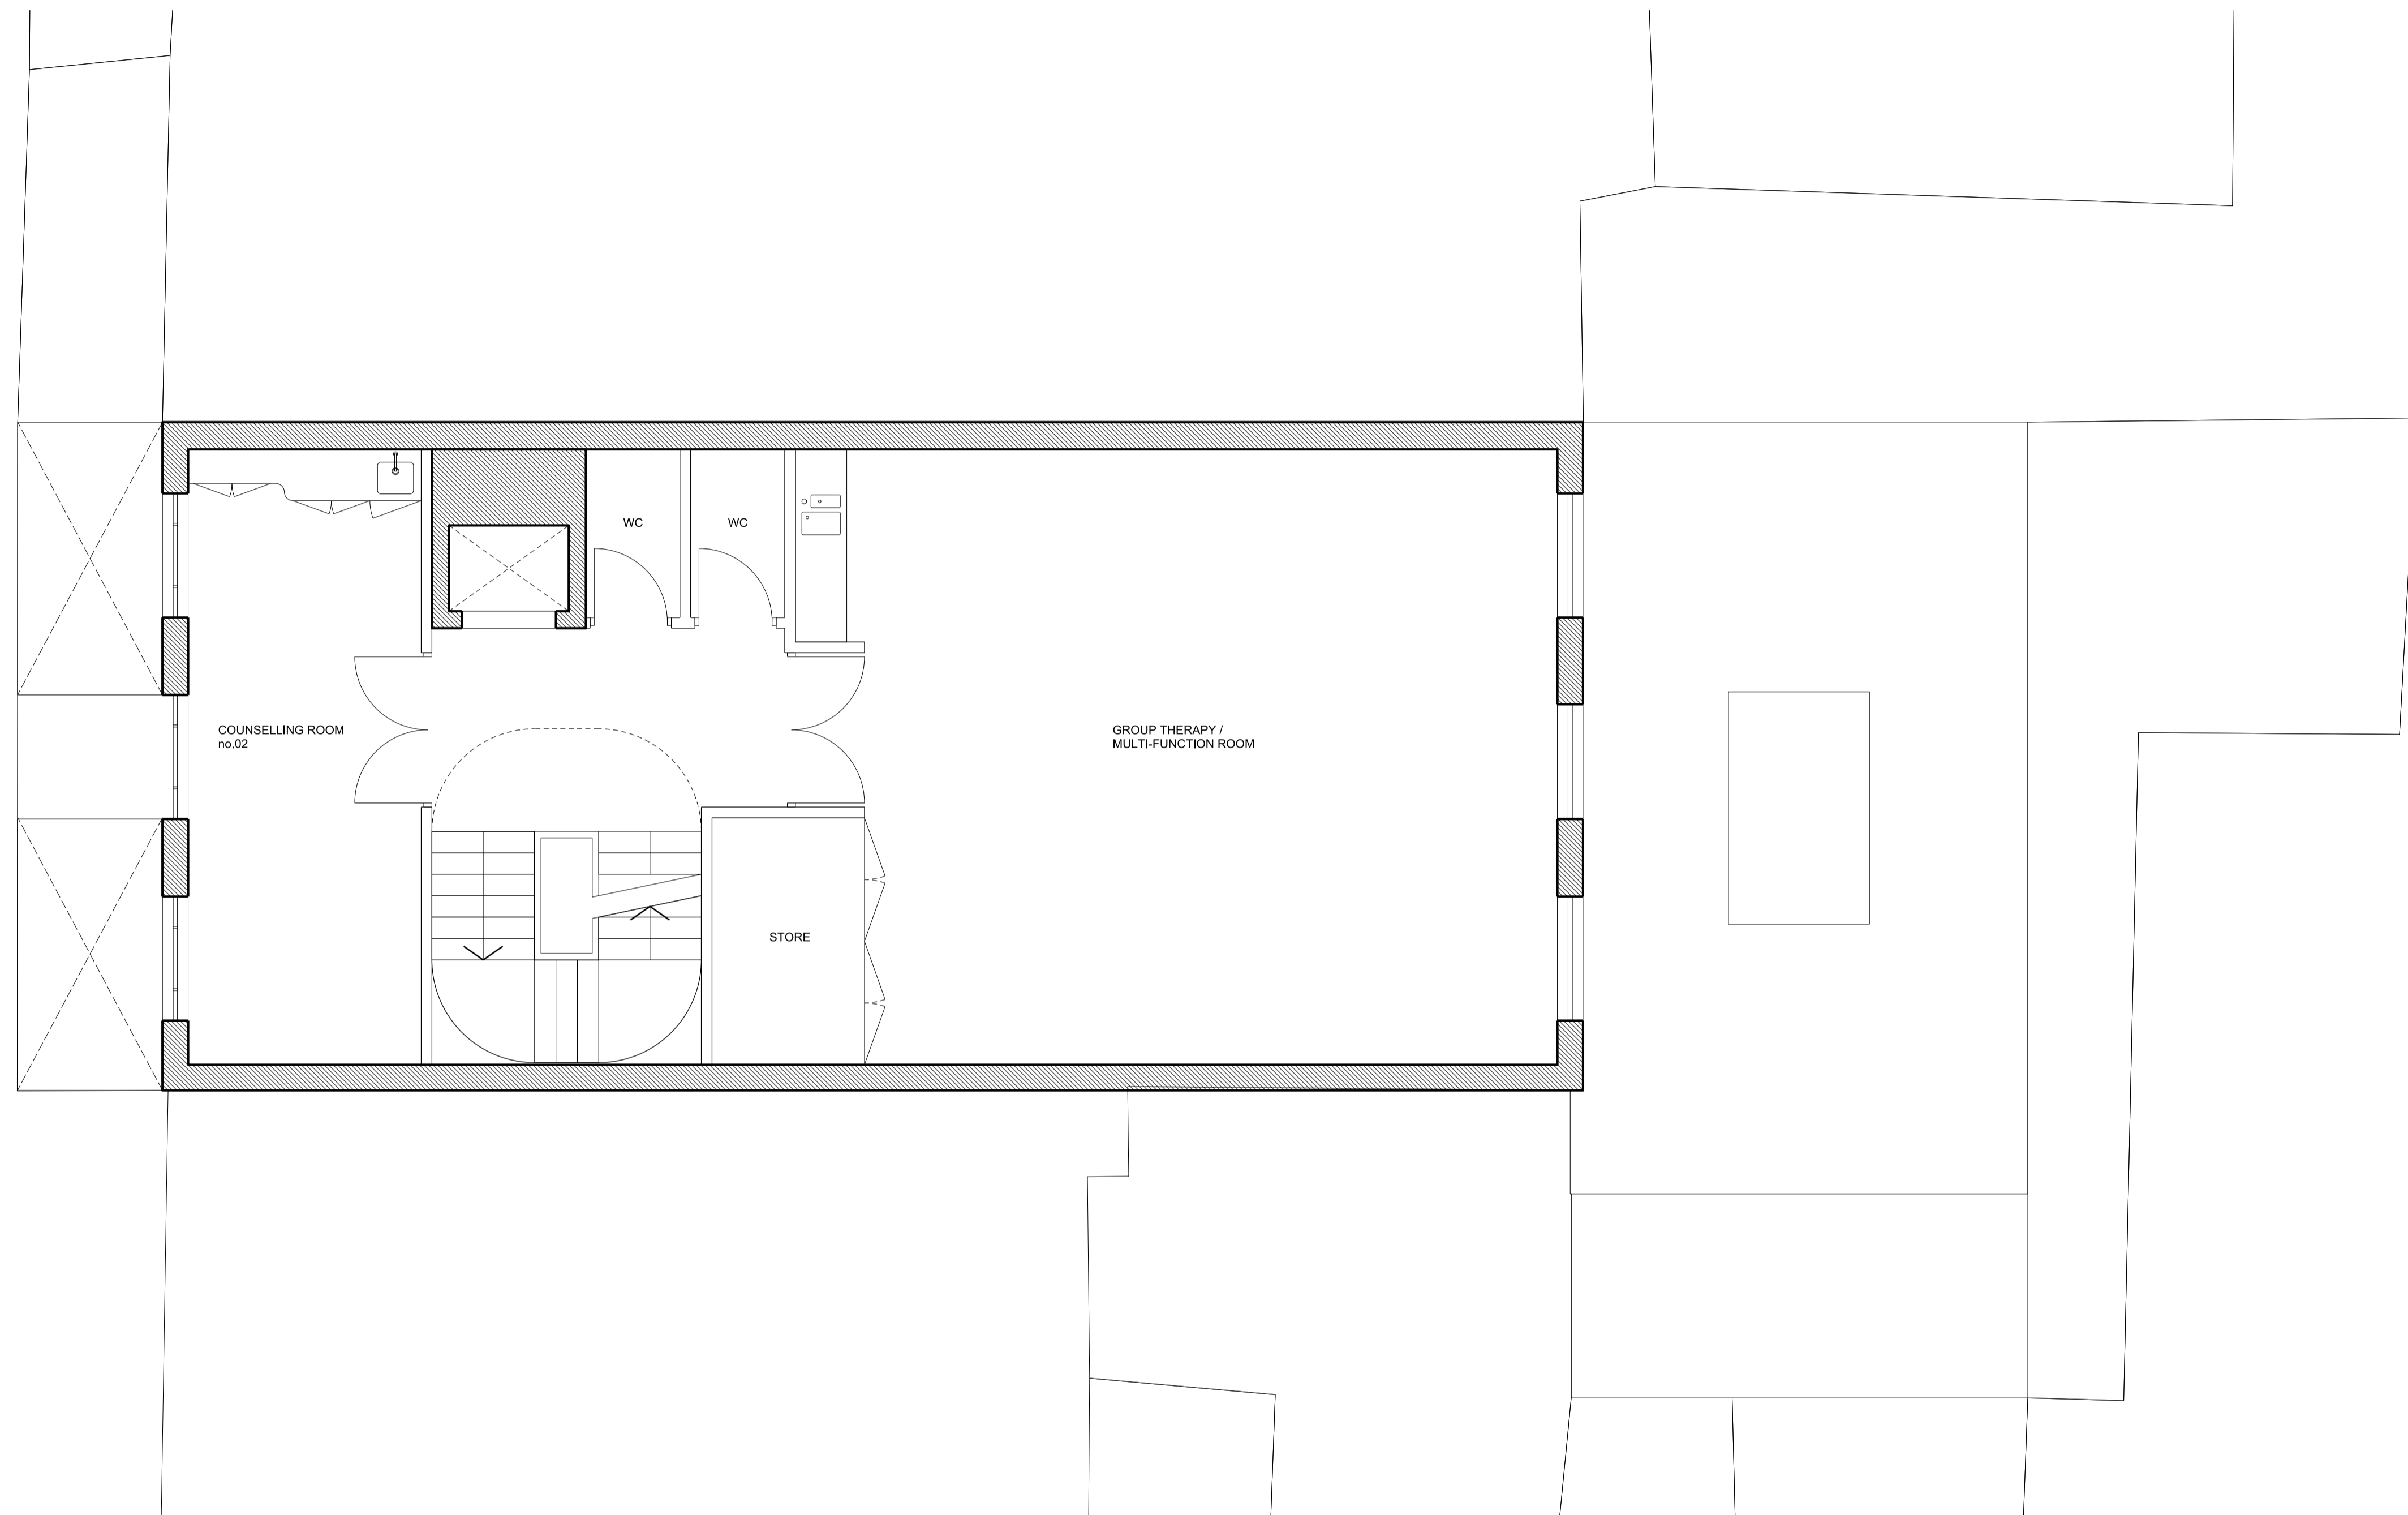

01 PROPOSED SECOND FLOOR PLAN

KEY	REV	DATE	NOTE
	-	08/06/2018	FOR INFORMATION
	01	14/06/2018	FOR INFORMATION

REV	DATE	NOTE
-	08/06/2018	FOR INFORMATION
01	14/06/2018	FOR INFORMATION

NOTE

When this drawing is issued in uncontrolled CAD format it will be accompanied by a PDF version and is issued to enable the recipient to prepare their own documents / models / drawings for which they are solely responsible.

The recipient should report all drawing errors, omissions and discrepancies to the architect. All dimensions should be checked on site by the contractor and such dimensions shall be the contractor's responsibility.

Allford Hall Monaghan Morris Limited accepts no responsibility or liability for:-



- any use of this drawing by parties other than the party for whom it was prepared or for purposes other than those for which it was prepared
- any alterations or additions to or discrepancies arising out of changes to the background information on which the drawings are based that was current at the time of issue, and which occur to that information after it has been issued by AHMM
- any loss or degradation of the information held in this drawing resulting from the translation from the original file format to any other file format or from the recipient's reading of it in any other programme or any version of the programme other than that which was used to prepare it
- the accuracy of survey information provided by others or for any costs, claims, proceedings and expenses arising out of reliance on such information
- any scaling from this drawing other than by the local planning authority solely for the purposes of the planning application to which it relates

LOCATION


drawn by	checked	scale	status
GS	MA	1:50@A1; 1:100@A3	PLANNING

ALLFORD HALL MONAGHAN MORRIS					
ARCHITECTS Ltd					
MORELANDS, 5-23 OLD STREET LONDON EC1V 9HL					
TEL 020 7251 5261 FAX 020 7251 5123 WEB WWW.AHMM.CO.UK					
job title					
FUTURE DREAMS					
61 BIRKENHEAD ST.					
drawing title / location					
PROPOSED					
SECOND FLOOR PLAN					
project	zone	source	classification	drawing no.	revision
17149	-	-	(00)_102	01	

Scale (meters)

  

BIRKENHEAD STREET

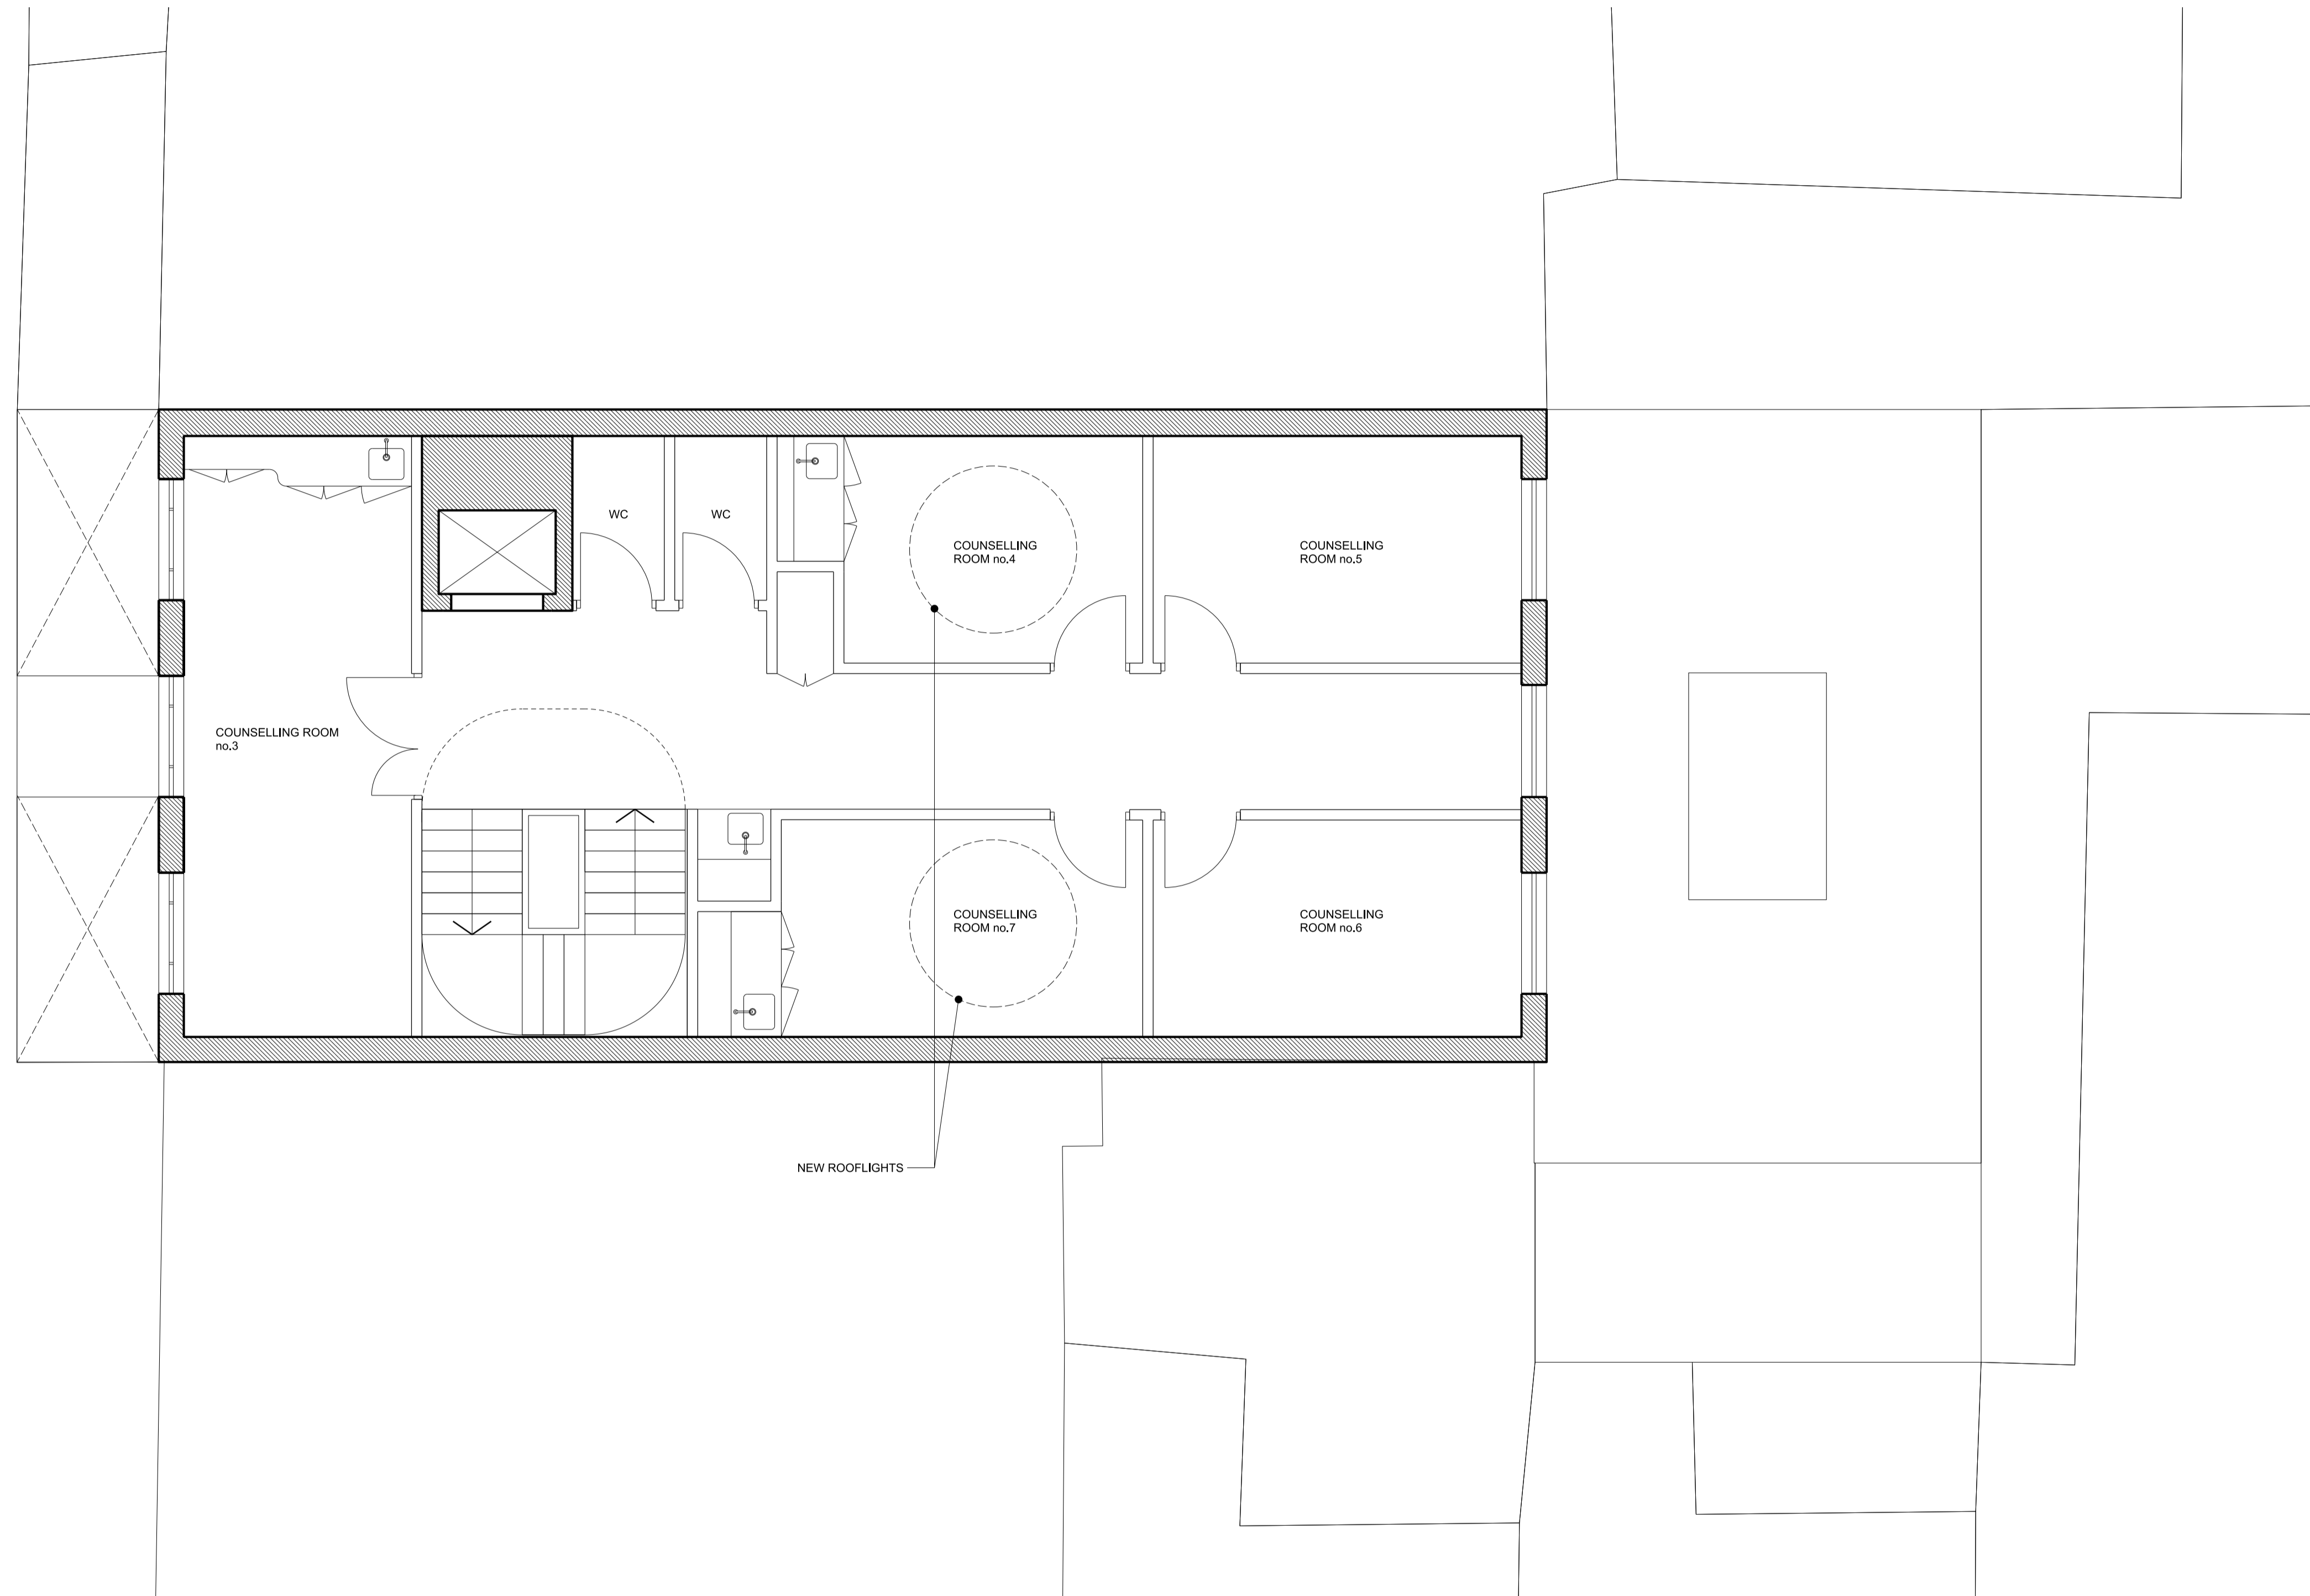

01 PROPOSED THIRD FLOOR PLAN

KEY	REV	DATE	NOTE
	-	08/06/2018	FOR INFORMATION
	01	14/06/2018	FOR INFORMATION

REV	DATE	NOTE
-	08/06/2018	FOR INFORMATION
01	14/06/2018	FOR INFORMATION

NOTE

When this drawing is issued in uncontrolled CAD format it will be accompanied by a PDF version and is issued to enable the recipient to prepare their own documents / models / drawings for which they are solely responsible.

The recipient should report all drawing errors, omissions and discrepancies to the architect. All dimensions should be checked on site by the contractor and such dimensions shall be the contractor's responsibility.

Allford Hall Monaghan Morris Limited accepts no responsibility or liability for:-

- any use of this drawing by parties other than the party for whom it was prepared or for purposes other than those for which it was prepared
- any alterations or additions to or discrepancies arising out of changes to the background information on which the drawings are based that was current at the time of issue, and which occur to that information after it has been issued by AHMM
- any loss or degradation of the information held in this drawing resulting from the translation from the original file format to any other file format or from the recipient's reading of it in any other programme or any version of the programme other than that which was used to prepare it
- the accuracy of survey information provided by others or for any costs, claims, proceedings and expenses arising out of reliance on such information
- any scaling from this drawing other than by the local planning authority solely for the purposes of the planning application to which it relates

LOCATION

drawn by	checked	scale	status
GS	MA	1:50@A1; 1:100@A3	PLANNING

ALLFORD HALL MONAGHAN MORRIS



ARCHITECTS Ltd
 MORELANDS, 5-23 OLD STREET LONDON EC1V 9HL
 TEL 020 7251 5281 FAX 020 7251 5123 WEB WWW.AHMM.CO.UK

job title
FUTURE DREAMS
 61 BIRKENHEAD ST.


drawing title / location
PROPOSED
THIRD FLOOR PLAN

project	zone	source	classification	drawing no.	revision
17149	-	-	(00)_103	01	

Scale (meters)

  

BIRKENHEAD STREET

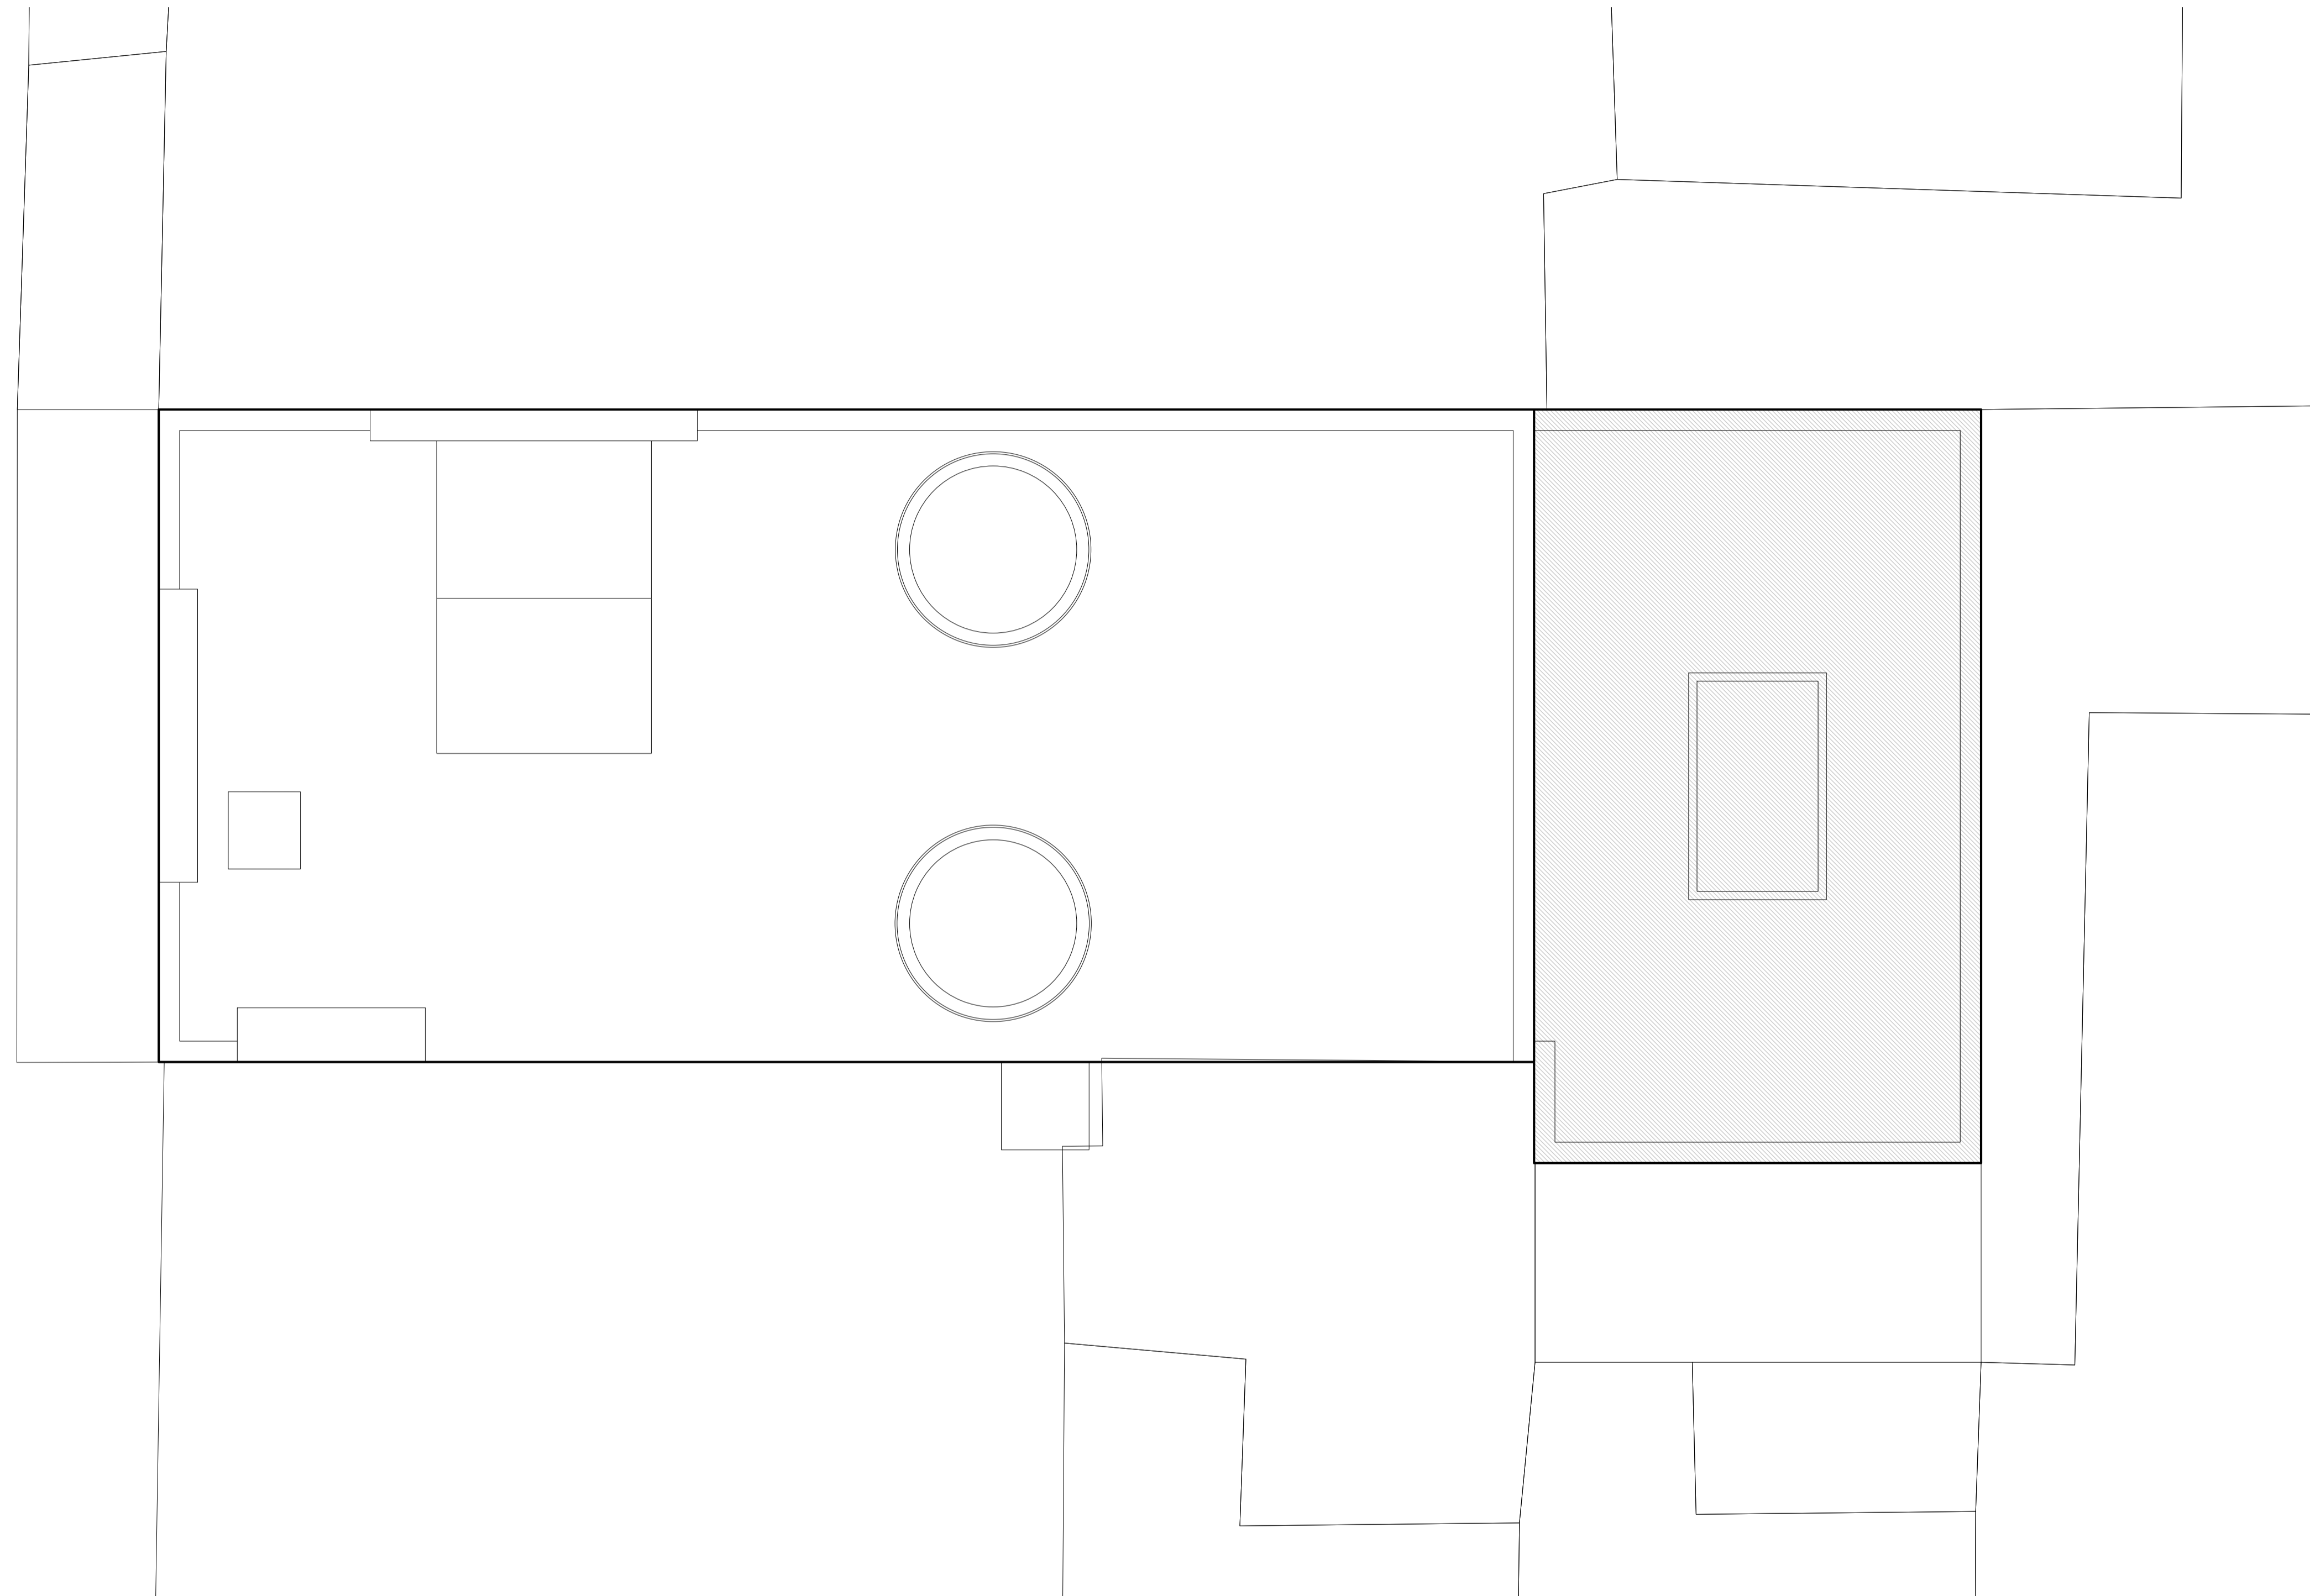

01 PROPOSED ROOF PLAN

KEY	REV	DATE	NOTE
	-	06/08/2018	FOR INFORMATION

REV	DATE	NOTE
-	06/08/2018	FOR INFORMATION

NOTE

When this drawing is issued in uncontrolled CAD format it will be accompanied by a PDF version and is issued to enable the recipient to prepare their own documents / models / drawings for which they are solely responsible.

The recipient should report all drawing errors, omissions and discrepancies to the architect. All dimensions should be checked on site by the contractor and such dimensions shall be the contractor's responsibility.

Allford Hall Monaghan Morris Limited accepts no responsibility or liability for:-



- any use of this drawing by parties other than the party for whom it was prepared or for purposes other than those for which it was prepared
- any alterations or additions to or discrepancies arising out of changes to the background information on which the drawings are based that was current at the time of issue, and which occur to that information after it has been issued by AHMM
- any loss or degradation of the information held in this drawing resulting from the translation from the original file format to any other file format or from the recipient's reading of it in any other programme or any version of the programme other than that which was used to prepare it
- the accuracy of survey information provided by others or for any costs, claims, proceedings and expenses arising out of reliance on such information
- any scaling from this drawing other than by the local planning authority solely for the purposes of the planning application to which it relates

LOCATION

drawn by	checked	scale	status
GS	MA	1:50@A1; 1:100@A3	PLANNING

ALLFORD HALL MONAGHAN MORRIS				
ARCHITECTS Ltd MORELANDS, 5c23 OLD STREET LONDON EC1V 9HL TEL 020 7251 5261 FAX 020 7251 5123 WEB WWW.AHMM.CO.UK				
job title				
FUTURE DREAMS 61 BIRKENHEAD ST.				
drawing title / location				
PROPOSED ROOF PLAN				
project	zone	source	classification	drawing no. / revision
17149	-	-	(00)_104	-

Scale (meters)

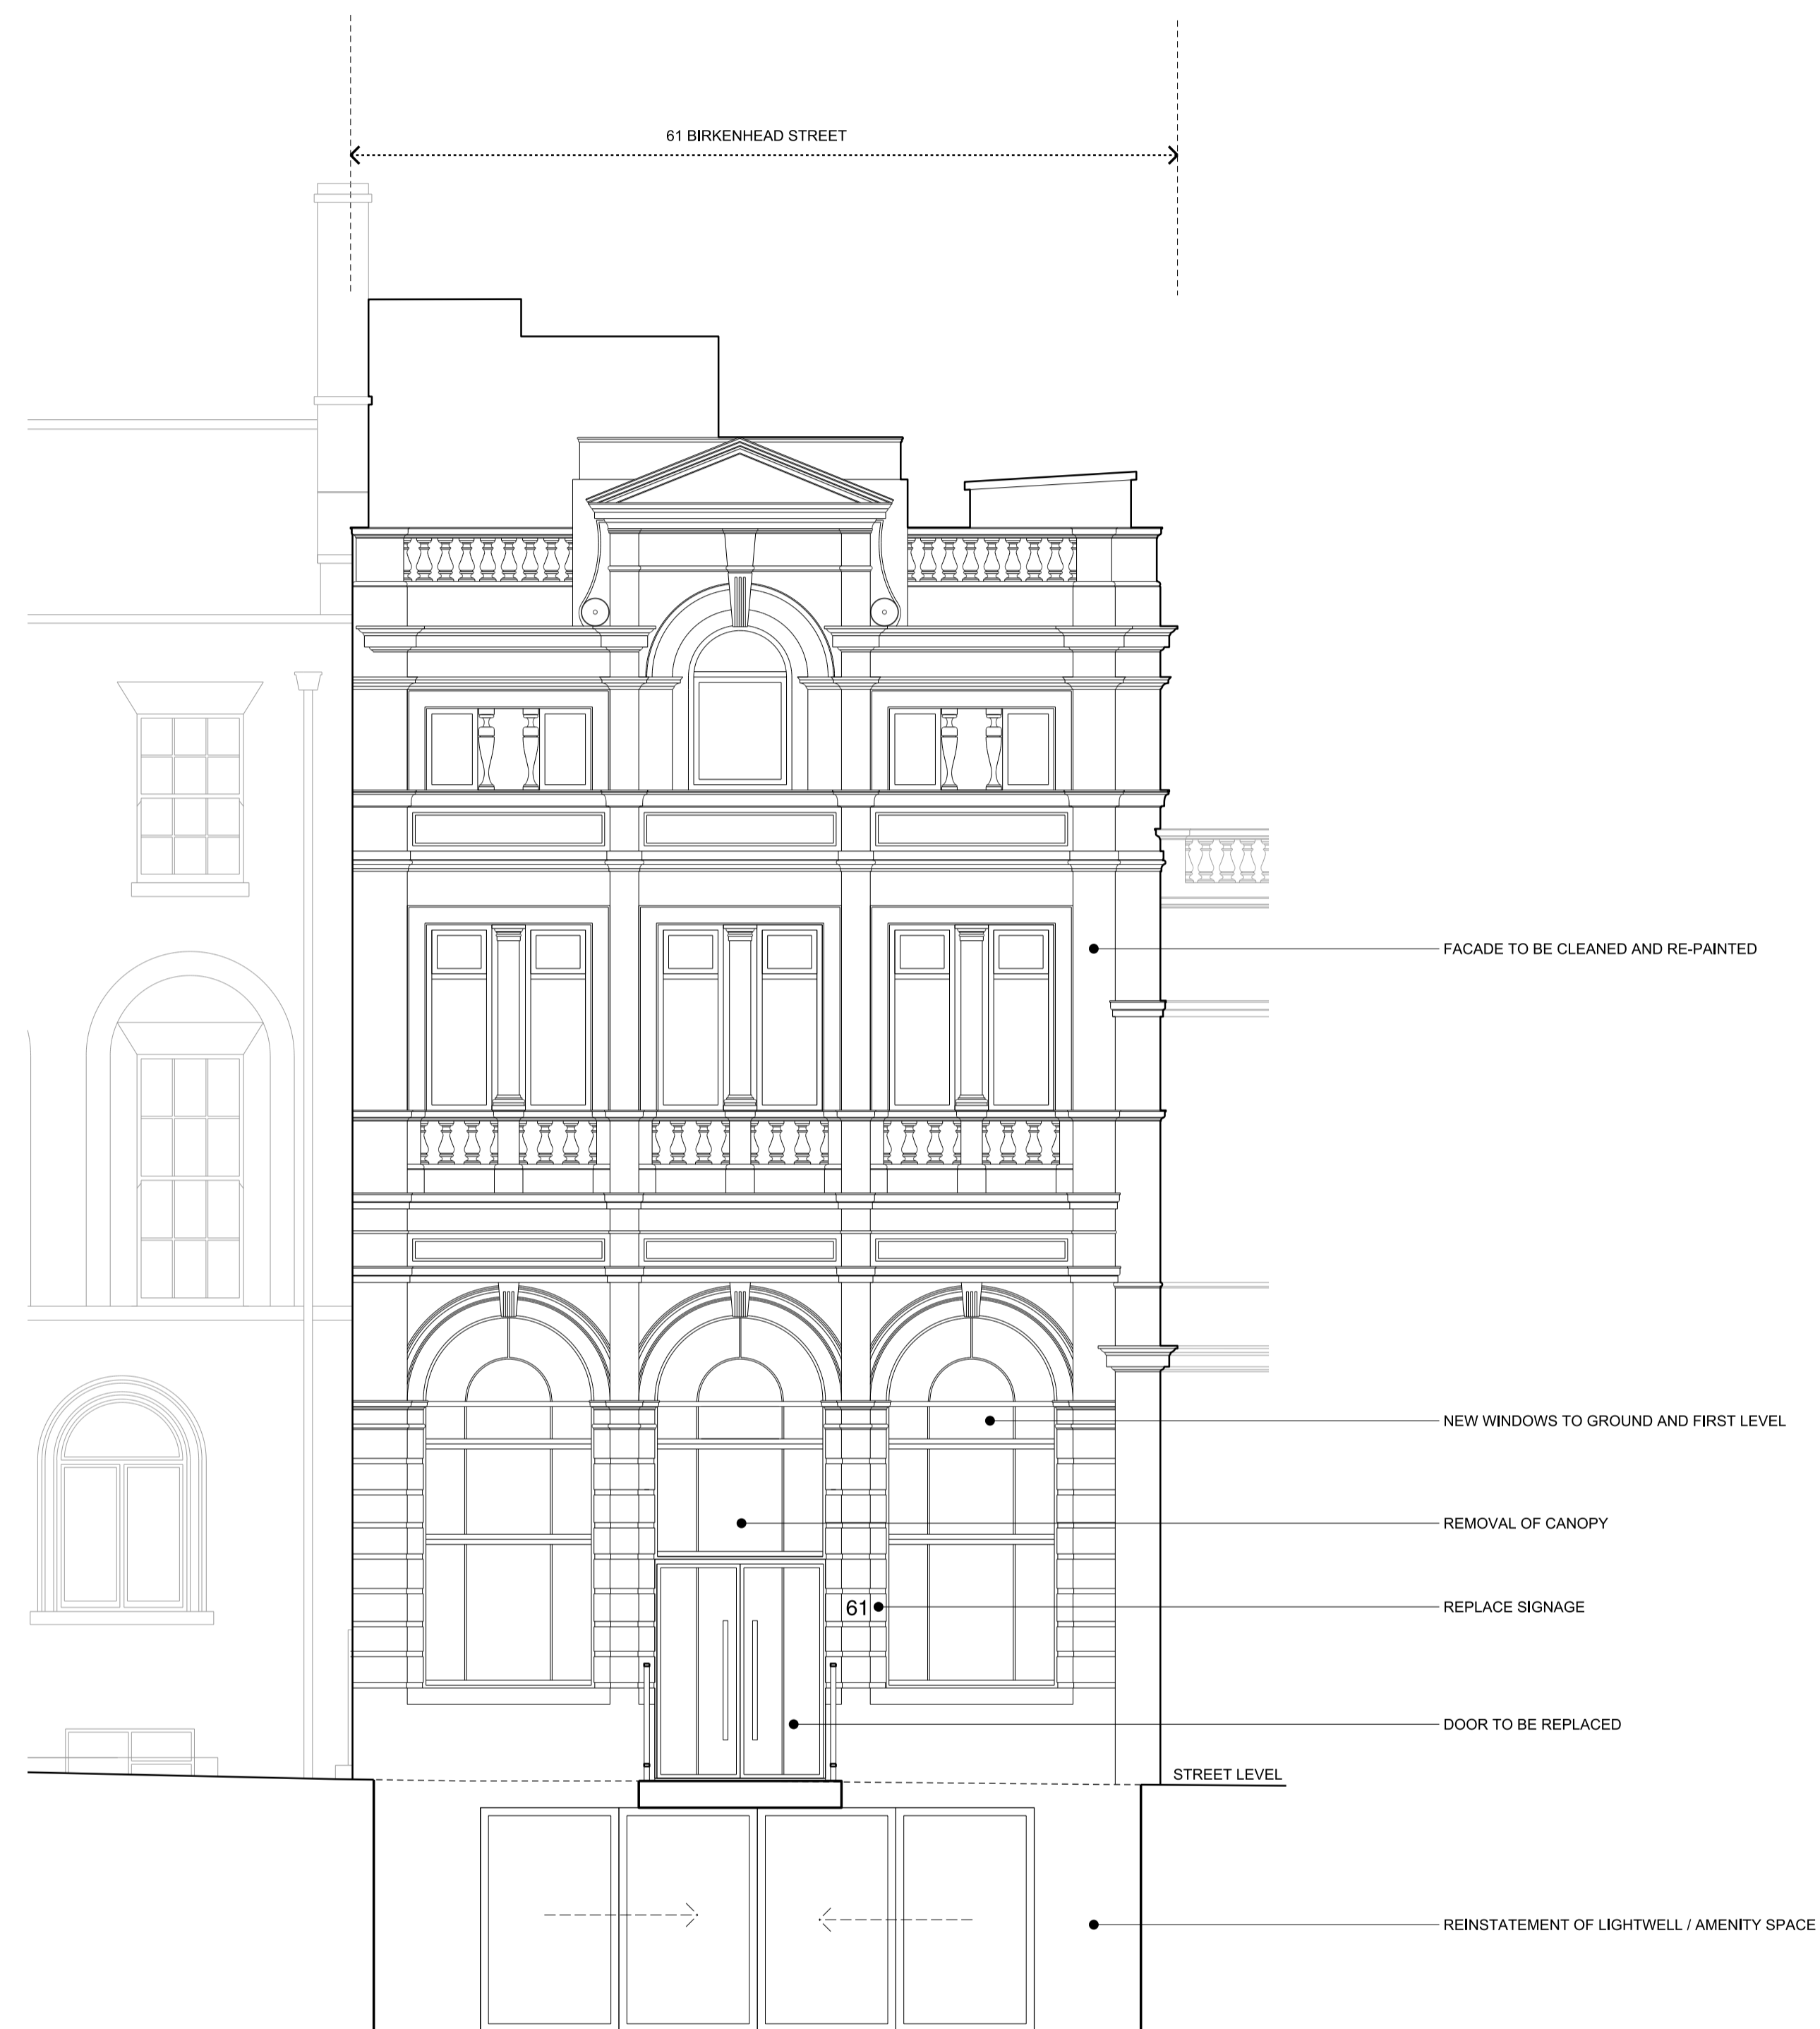 

01 PROPOSED BIRKENHEAD STREET ELEVATION

KEY	REV	DATE	NOTE
	-	06/08/2018	FOR INFORMATION

REV	DATE	NOTE
-	06/08/2018	FOR INFORMATION

NOTE

When this drawing is issued in uncontrolled CAD format it will be accompanied by a PDF version and is issued to enable the recipient to prepare their own documents / models / drawings for which they are solely responsible.

The recipient should report all drawing errors, omissions and discrepancies to the architect. All dimensions should be checked on site by the contractor and such dimensions shall be the contractor's responsibility.

Allford Hall Monaghan Morris Limited accepts no responsibility or liability for:-

- any use of this drawing by parties other than the party for whom it was prepared or for purposes other than those for which it was prepared
- any alterations or additions to or discrepancies arising out of changes to the background information on which the drawings are based that was current at the time of issue, and which occur to that information after it has been issued by AHMM
- any loss or degradation of the information held in this drawing resulting from the translation from the original file format to any other file format or from the recipient's reading of it in any other programme or any version of the programme other than that which was used to prepare it
- the accuracy of survey information provided by others or for any costs, claims, proceedings and expenses arising out of reliance on such information
- any scaling from this drawing other than by the local planning authority solely for the purposes of the planning application to which it relates

LOCATION

drawn by	checked	scale	status
GS	MA	1:50@A1; 1:100@A3	PLANNING
project	zone	source	classification
17149	-	-	(00)_200
			revision
			-

ALLFORD HALL MONAGHAN MORRIS

ARCHITECTS Ltd
 MORELANDS, 52/53 OLD STREET LONDON EC1V 9HL
 TEL 020 7251 5261 FAX 020 7251 5123 WEB WWW.AHMM.CO.UK

job title
FUTURE DREAMS
 61 BIRKENHEAD ST.

drawing title / location
PROPOSED
BIRKENHEAD STREET ELEVATION

© Allford Hall Monaghan Morris Limited