

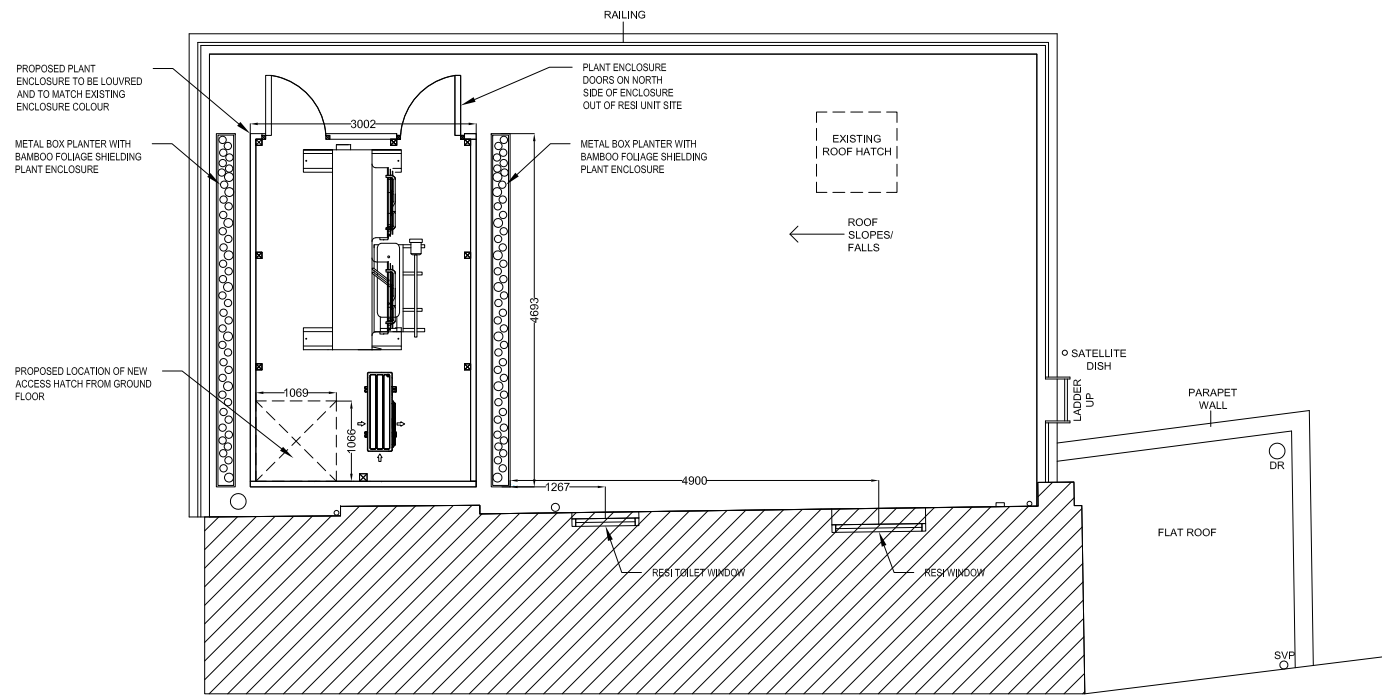


PLANNING

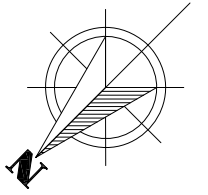

PROPOSED ROOF PLAN
(Scale 1:50@ A1)

 

Revision	Date	Description
B	09.08.18	Surrounding context added
A	30.07.18	Plant and enclosure updated.
<p>5th Floor Eldon House, 2-3 Eldon Street, London EC2M 7LS</p> <p>Tyburn management llp</p>		
<p>Project Title 29 Belsize Lane Camden NW3 5AS</p>		
<p>Drawing Title PROPOSED ROOF PLAN</p>		
Project Number	Drawing Number	Revision
	PP109	B
Drawn	Checked	Scale
B		NOTED
		Date
		09.08.18
<p>The content of this drawing is the property of Tyburn Management LLP and may not be copied in whole or part without formal consent.</p>		