
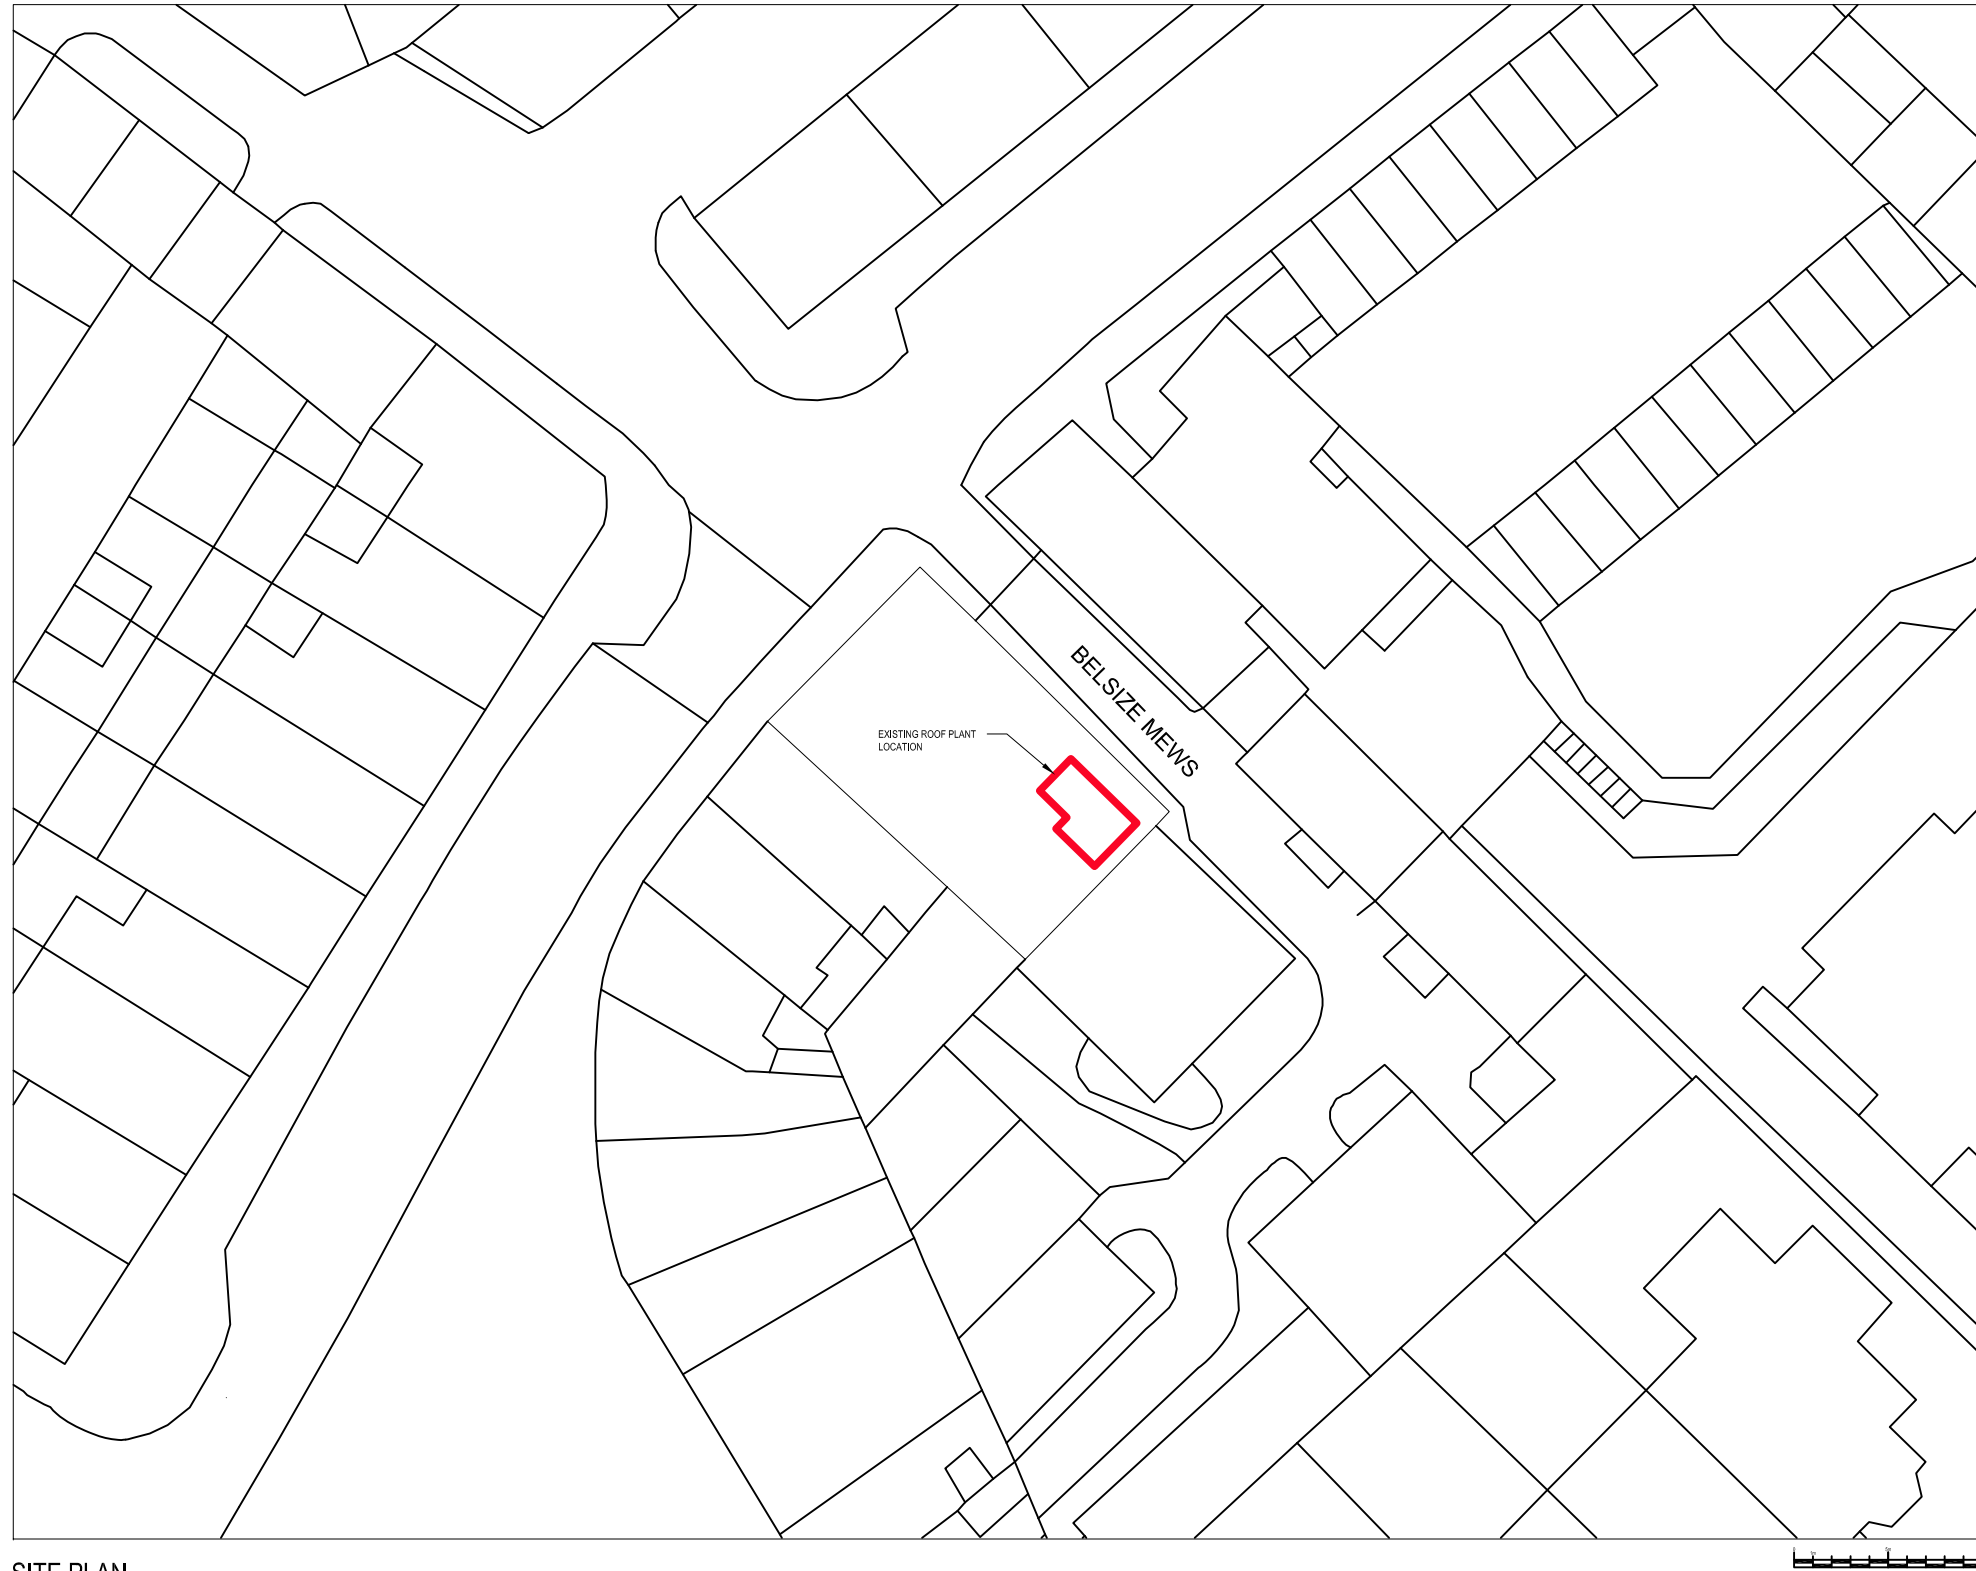


DO NOT SCALE FROM THIS DRAWING - STATED DIMENSIONS REFER. CONTRACTORS SHALL BE RESPONSIBLE FOR THE CHECKING OF ALL STATED DIMENSIONS, WITH ANY ANOMALIES BEING IDENTIFIED TO THE ORIGINATOR PRIOR TO ANY CONSTRUCTION OR FABRICATION WORKS COMMENCING. STRUCTURE TO BE CONFIRMED BY STRUCTURAL ENGINEER FOLLOWING SITE VISIT.

# PLANNING

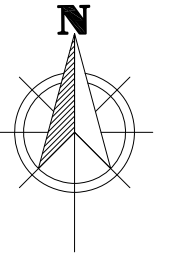

SITE PLAN  
(Scale 1:200 @ A1)

Revision	Date	Description
A	09.08.18	Plant Location Updated

5th Floor Eldon House, 2-3 Eldon Street, London EC2M 7LS			
Project Title			
29 Belsize Lane Camden NW3 5AS			
Drawing Title			
EXISTING PLANT LOCATION			
Project Number	Drawing Number	Revision	
	PP102	A	
Drawn	Checked	Scale	Date
AB		NOTED	09.08.18
The content of this drawing is the property of Tyburn Management LLP and may not be copied in whole or part without formal consent.			