




REVISION	DATE	BY	DESCRIPTION
REFERENCE FILES			
NOTES			
LEGEND			
NOTE: DRAWINGS ARE BASED ON EXISTING DRAWINGS SUPPLIED BY THE CLIENT AND HAVE NOT BEEN BASED ON A SPECIFIC MEASURED SURVEY. ALL DIMENSIONS AND AREAS ARE APPROXIMATE AND SHOULD BE CHECKED ON SITE. THESE DRAWINGS HAVE BEEN PREPARED FOR DESIGN FEASIBILITY ONLY AND ARE NOT TO BE USED FOR CONSTRUCTION PURPOSES.			

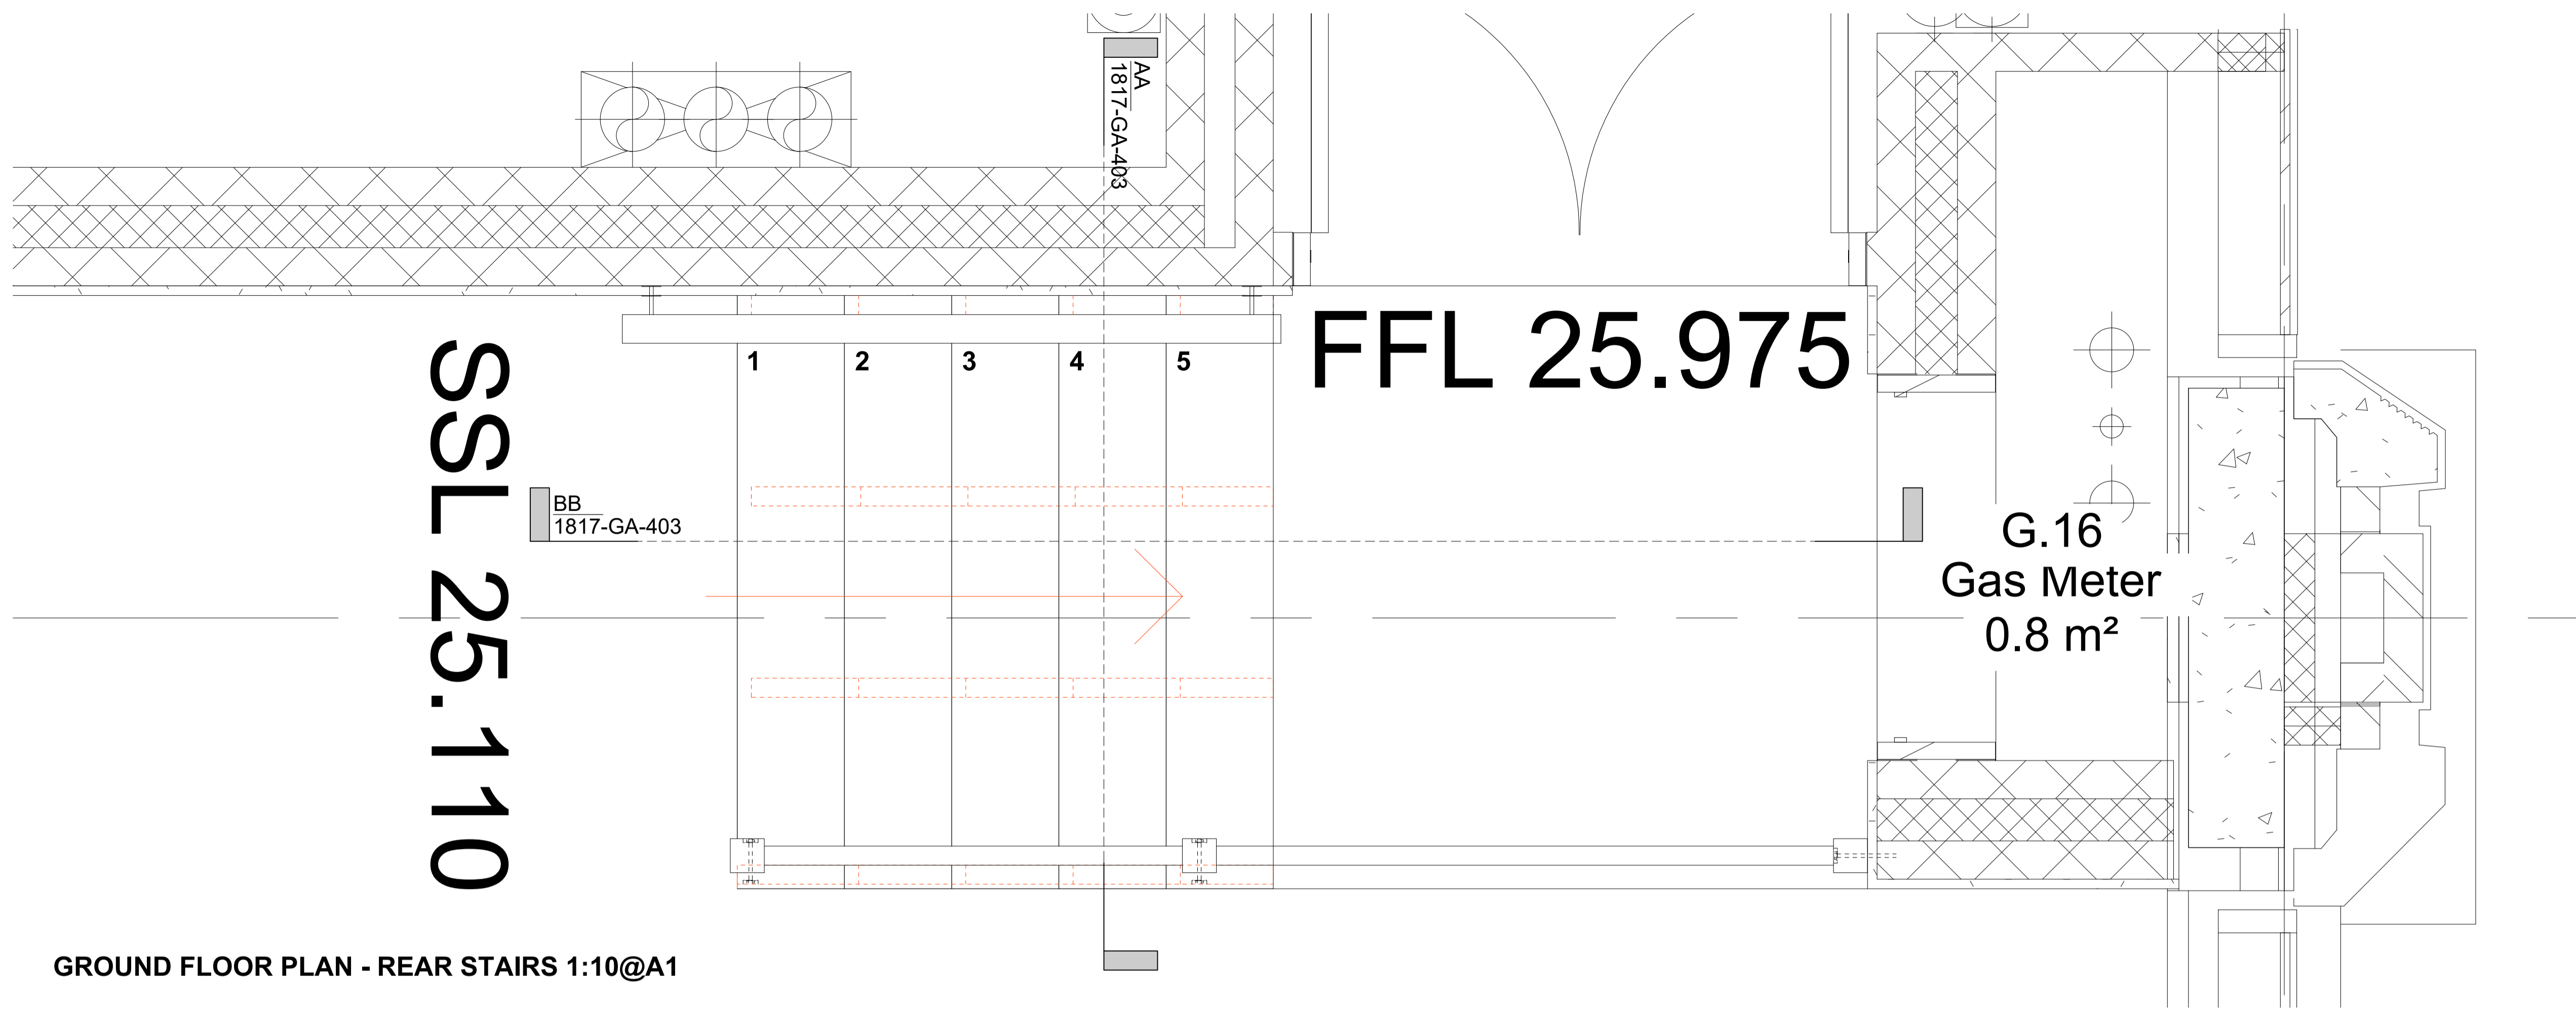


GROUND FLOOR PLAN - REAR STAIRS 1:10@A1

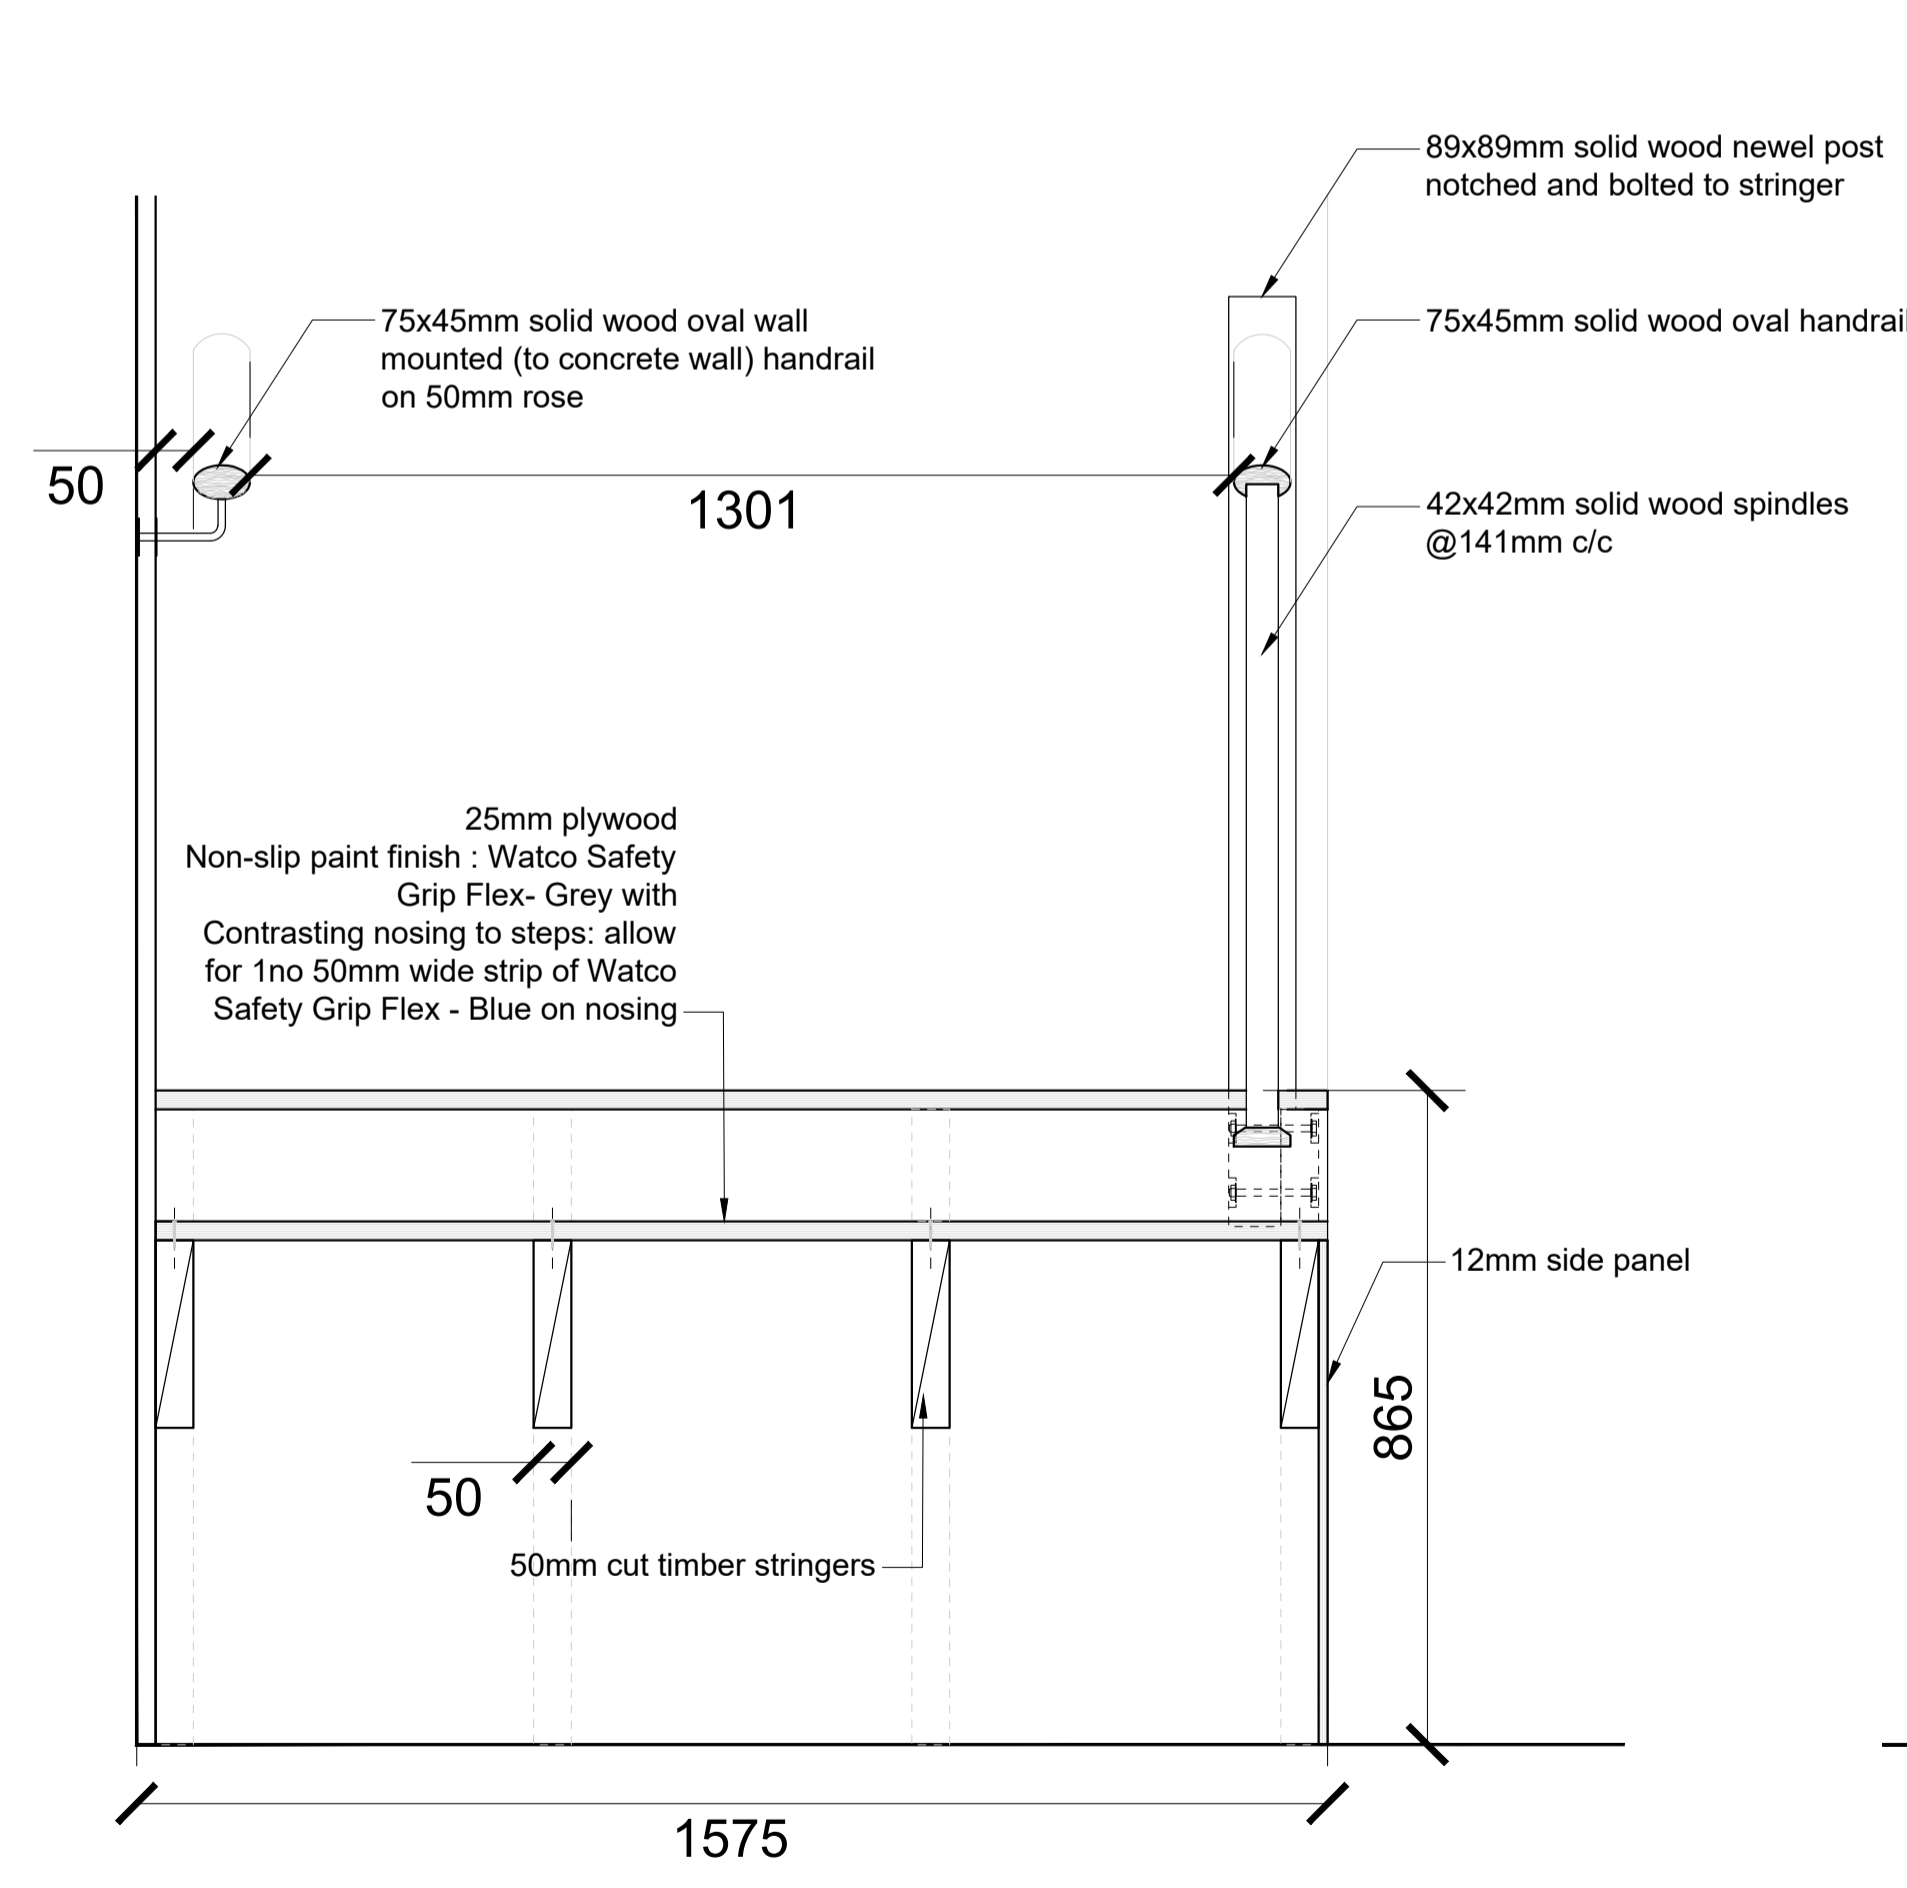

SECTION AA 1:10@A1

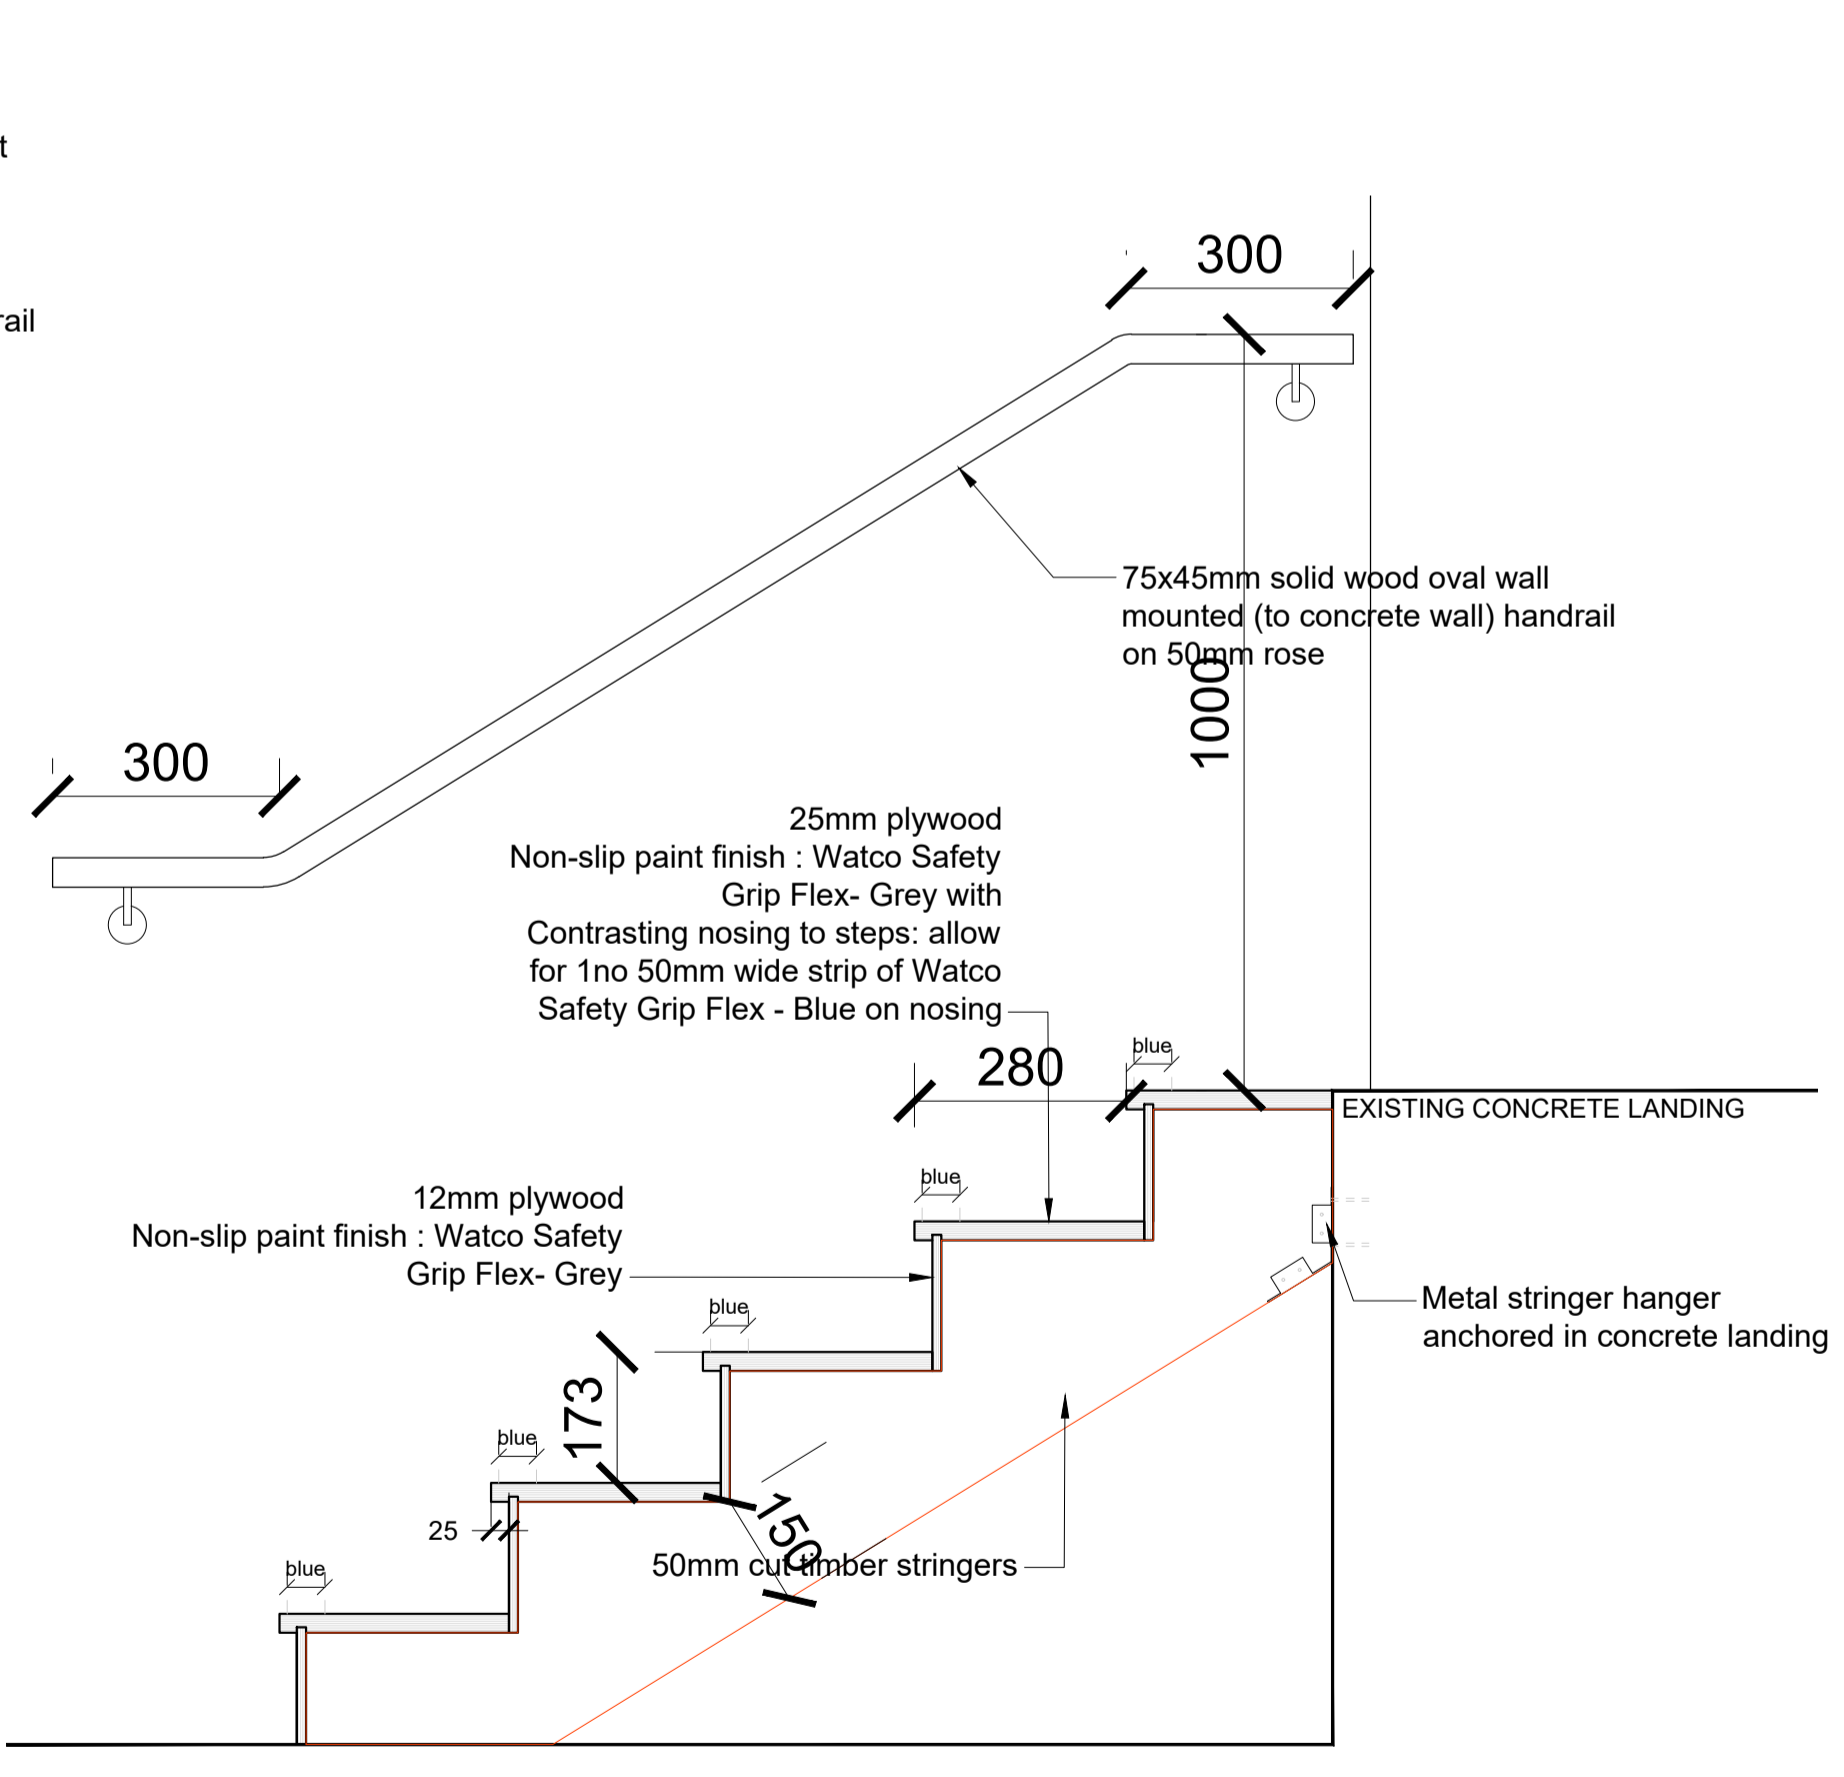


SECTION BB 1:10@A1

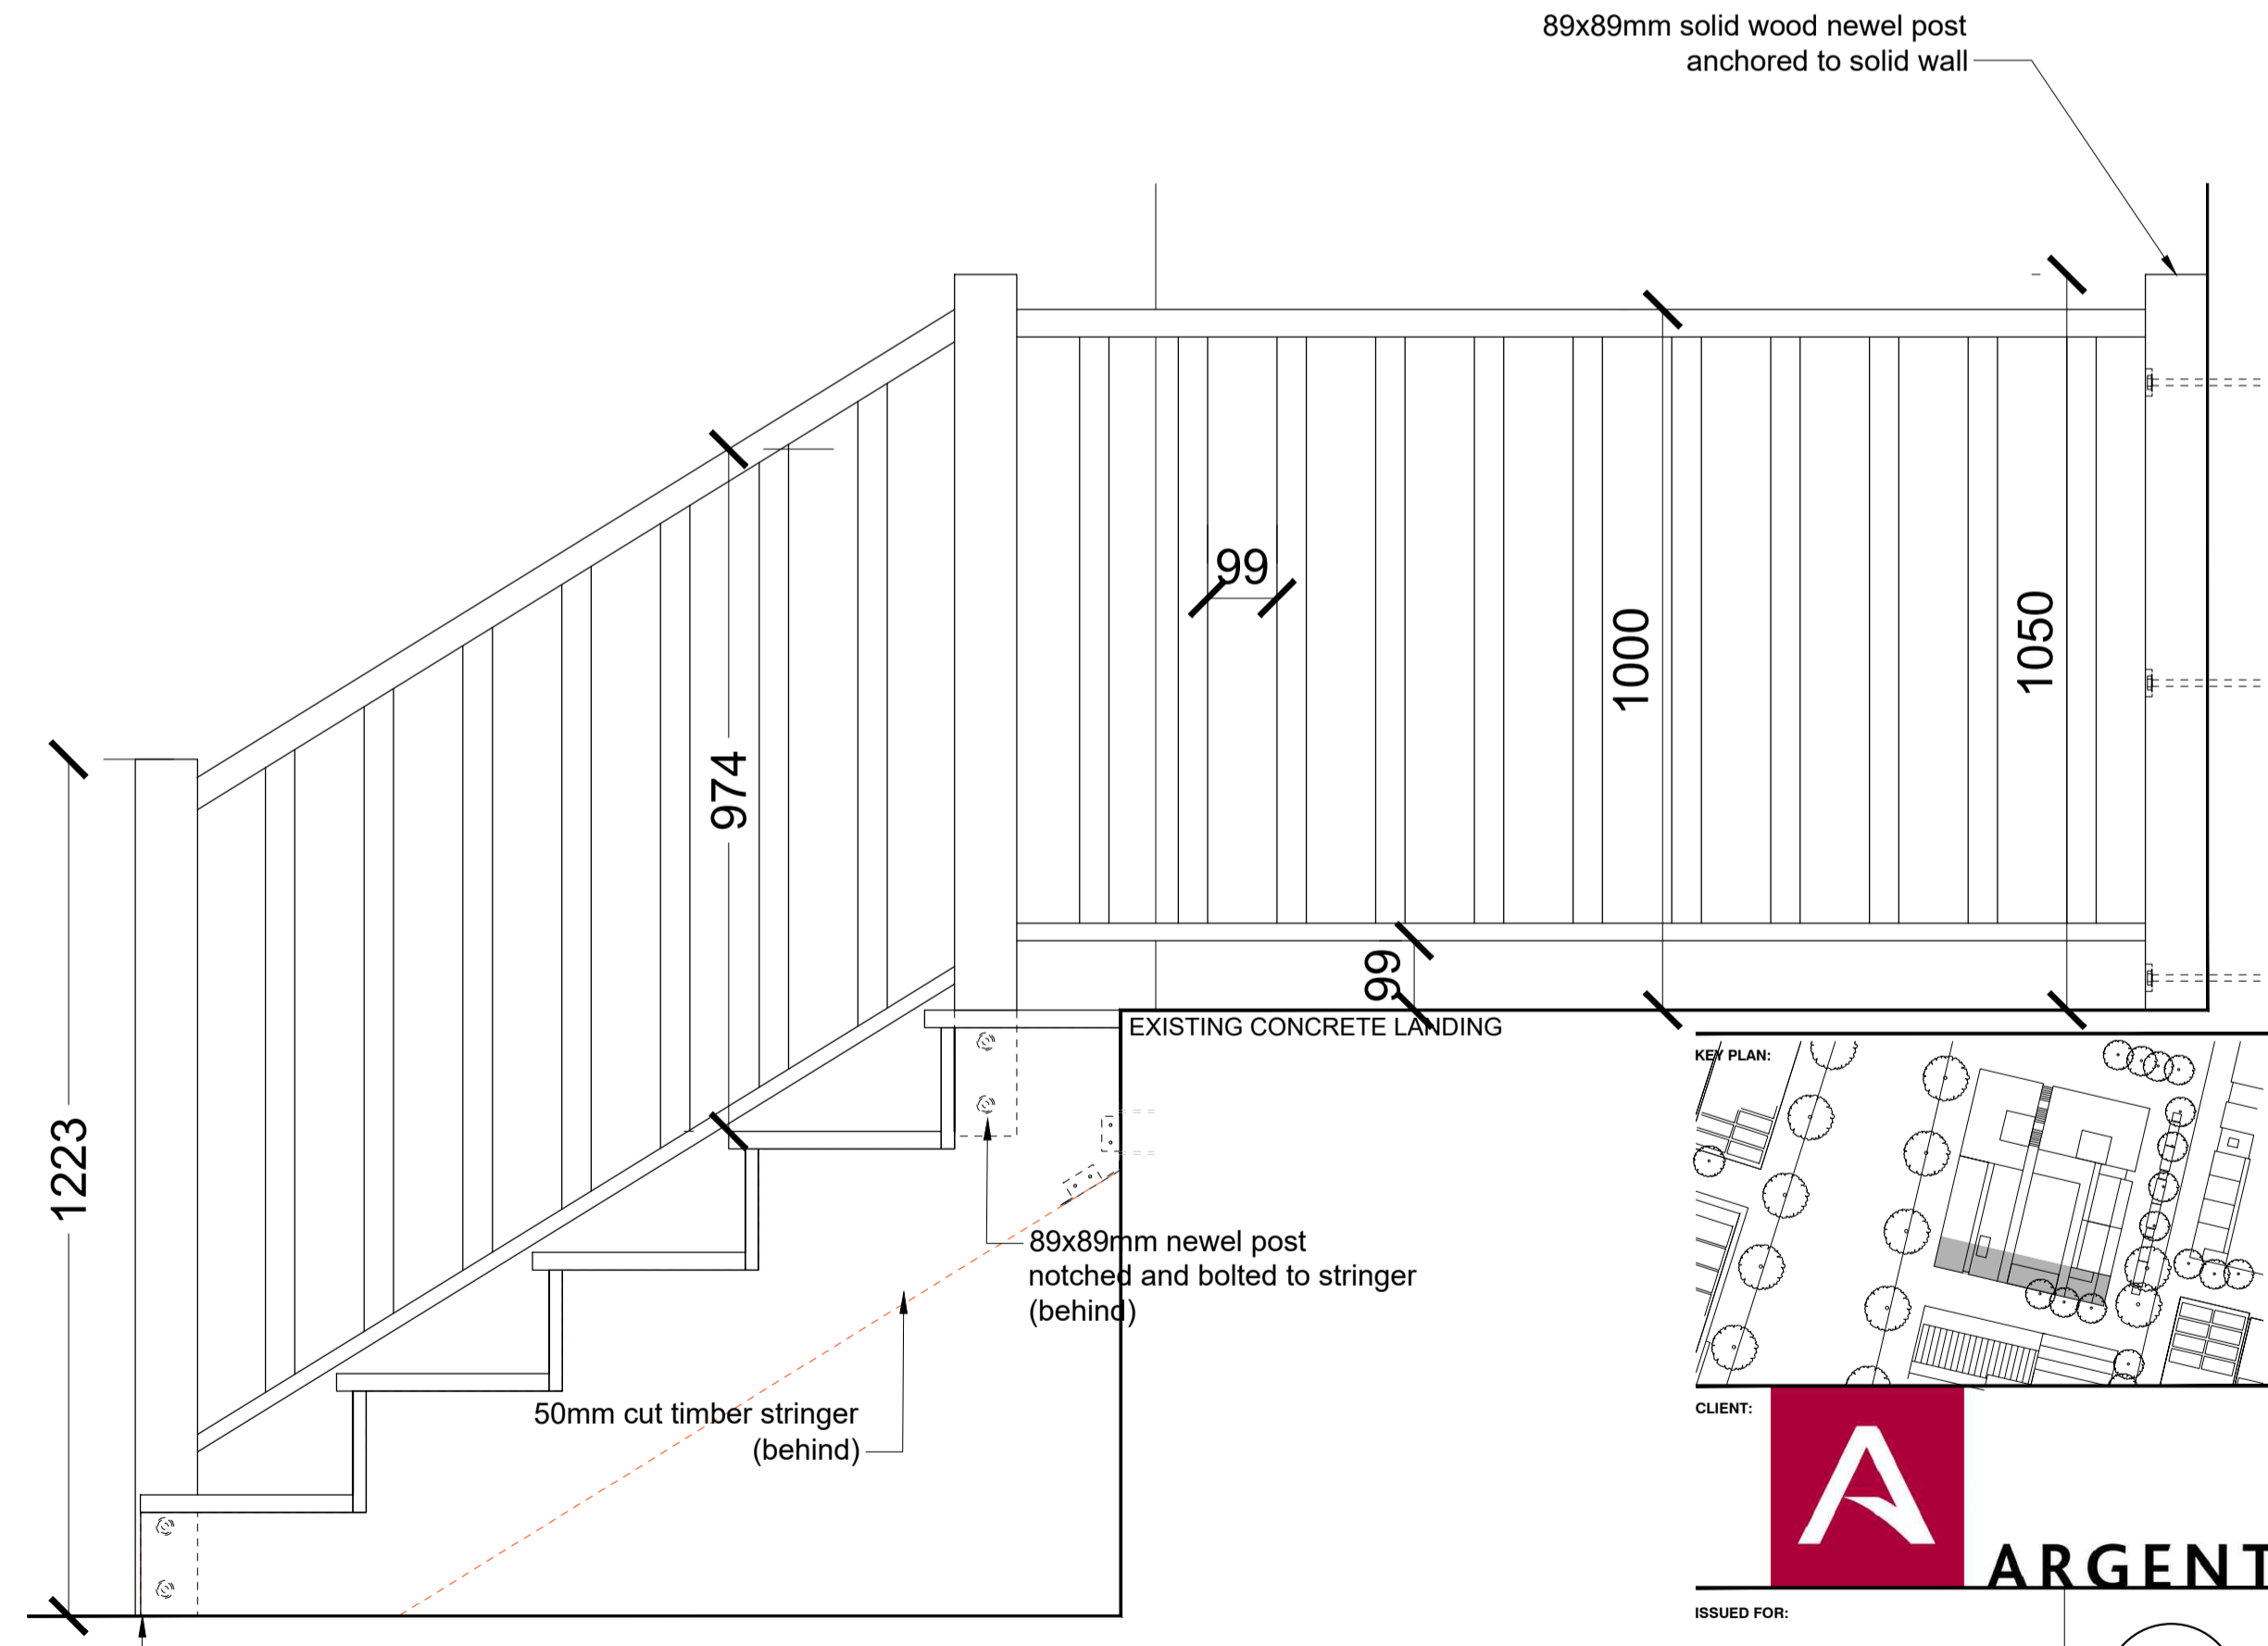

SIDE ELEVATION 1:10@A1

1:10@A1 / 1:20@A3 - REAR STAIRS DETAIL

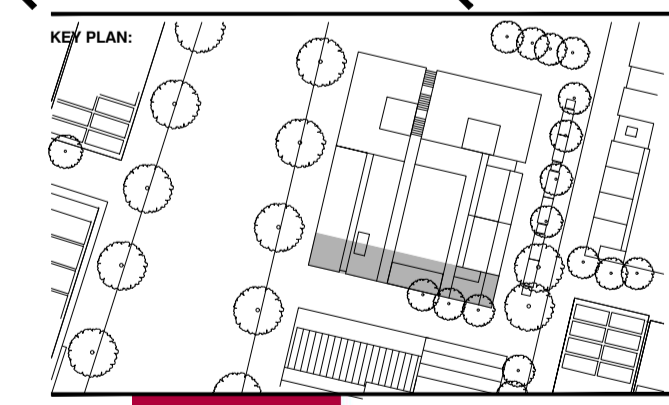

CLIENT: ARGENT

ISSUED FOR: WHITE BOX

ARGENT

dga architects David Gallagher Associates LLP Telephone 0207 551 0214  
 Studio 3, 517, Fenchurch Street London EC3A 3DF  
 New Court Garden Number London SE18 3SL

CLIENT	ARGENT LLP
PROJECT	FENMAN HOUSE R6 RETAIL UNIT
DRAWING	REAR STAIRS DETAIL GROUND FLOOR LEVEL
JOB NO.	1817
DRAWING NO.	GA-403
REVISION	ED
DATE DRAWN	25.05.18
DRAWN BY	ED
SCALE	1:10@A1

1817-GA-403